



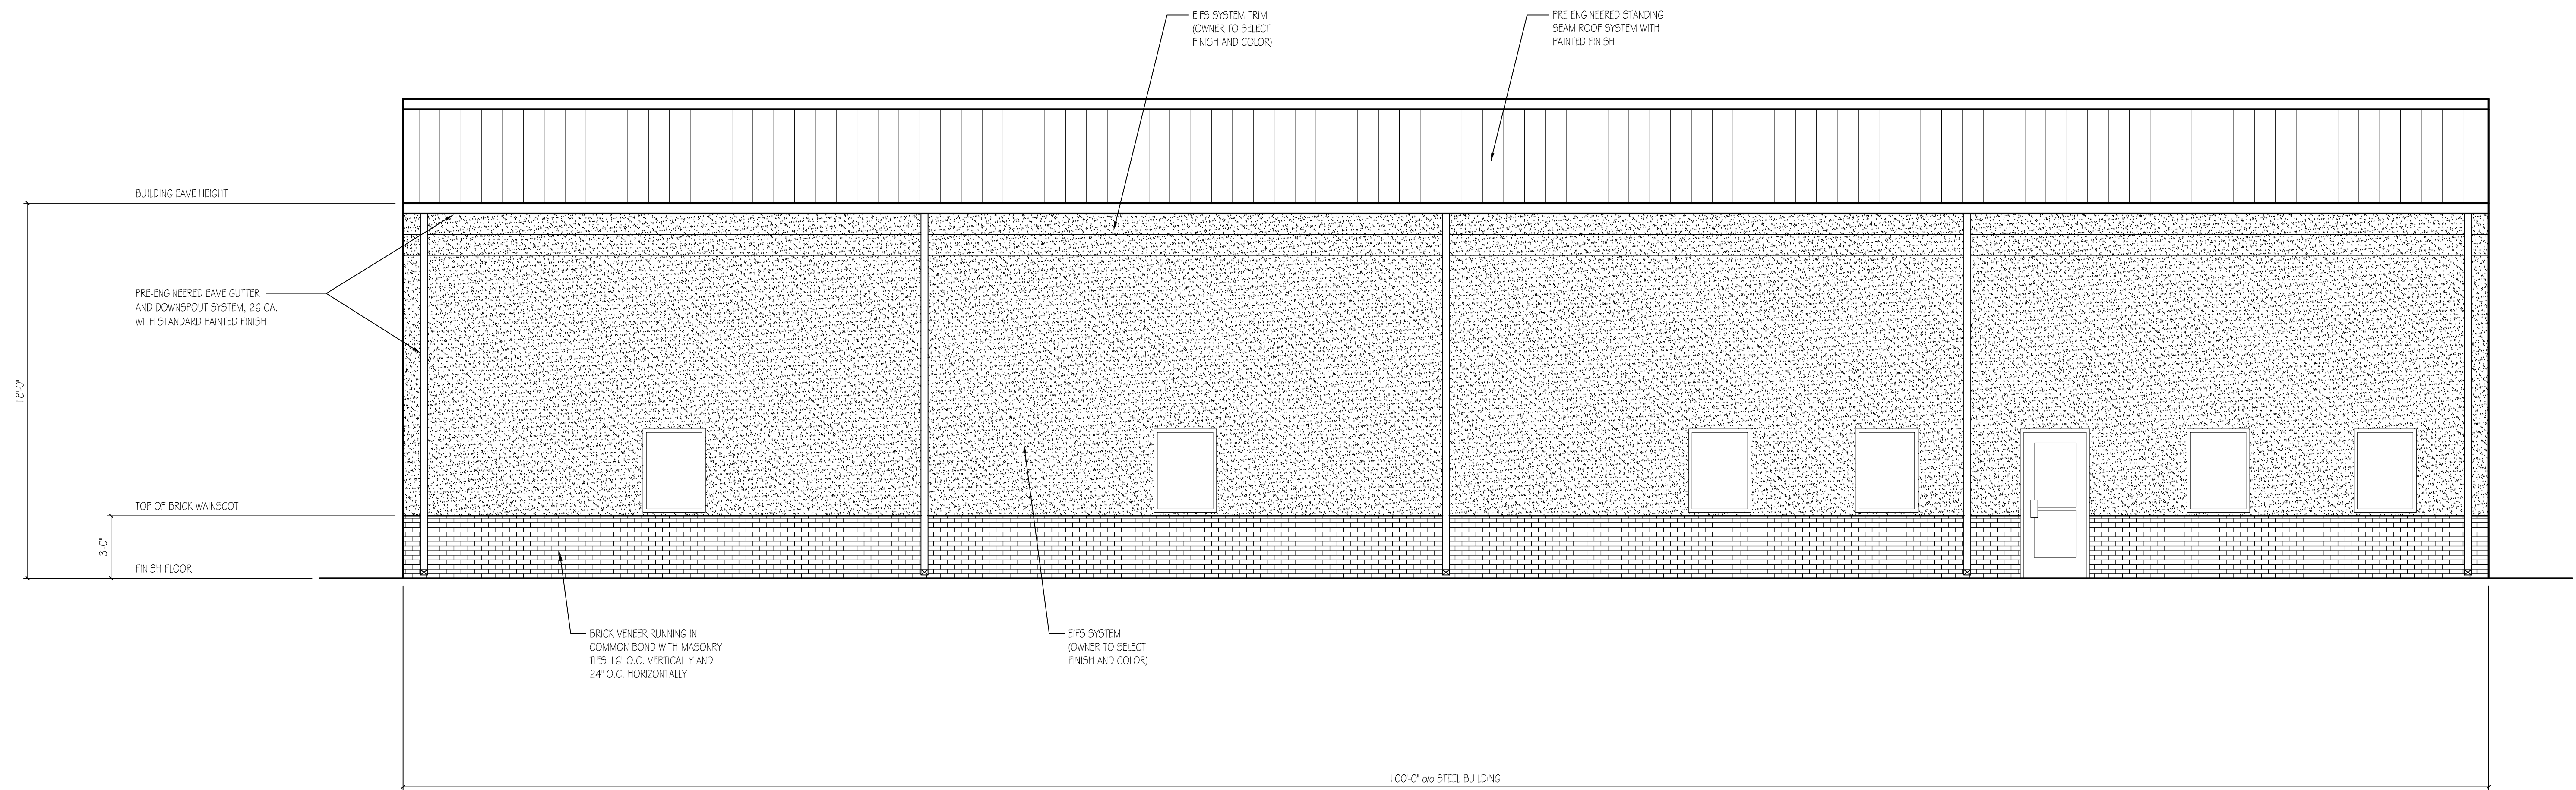

Elevation
SCALE: 1/4" = 1'-0"

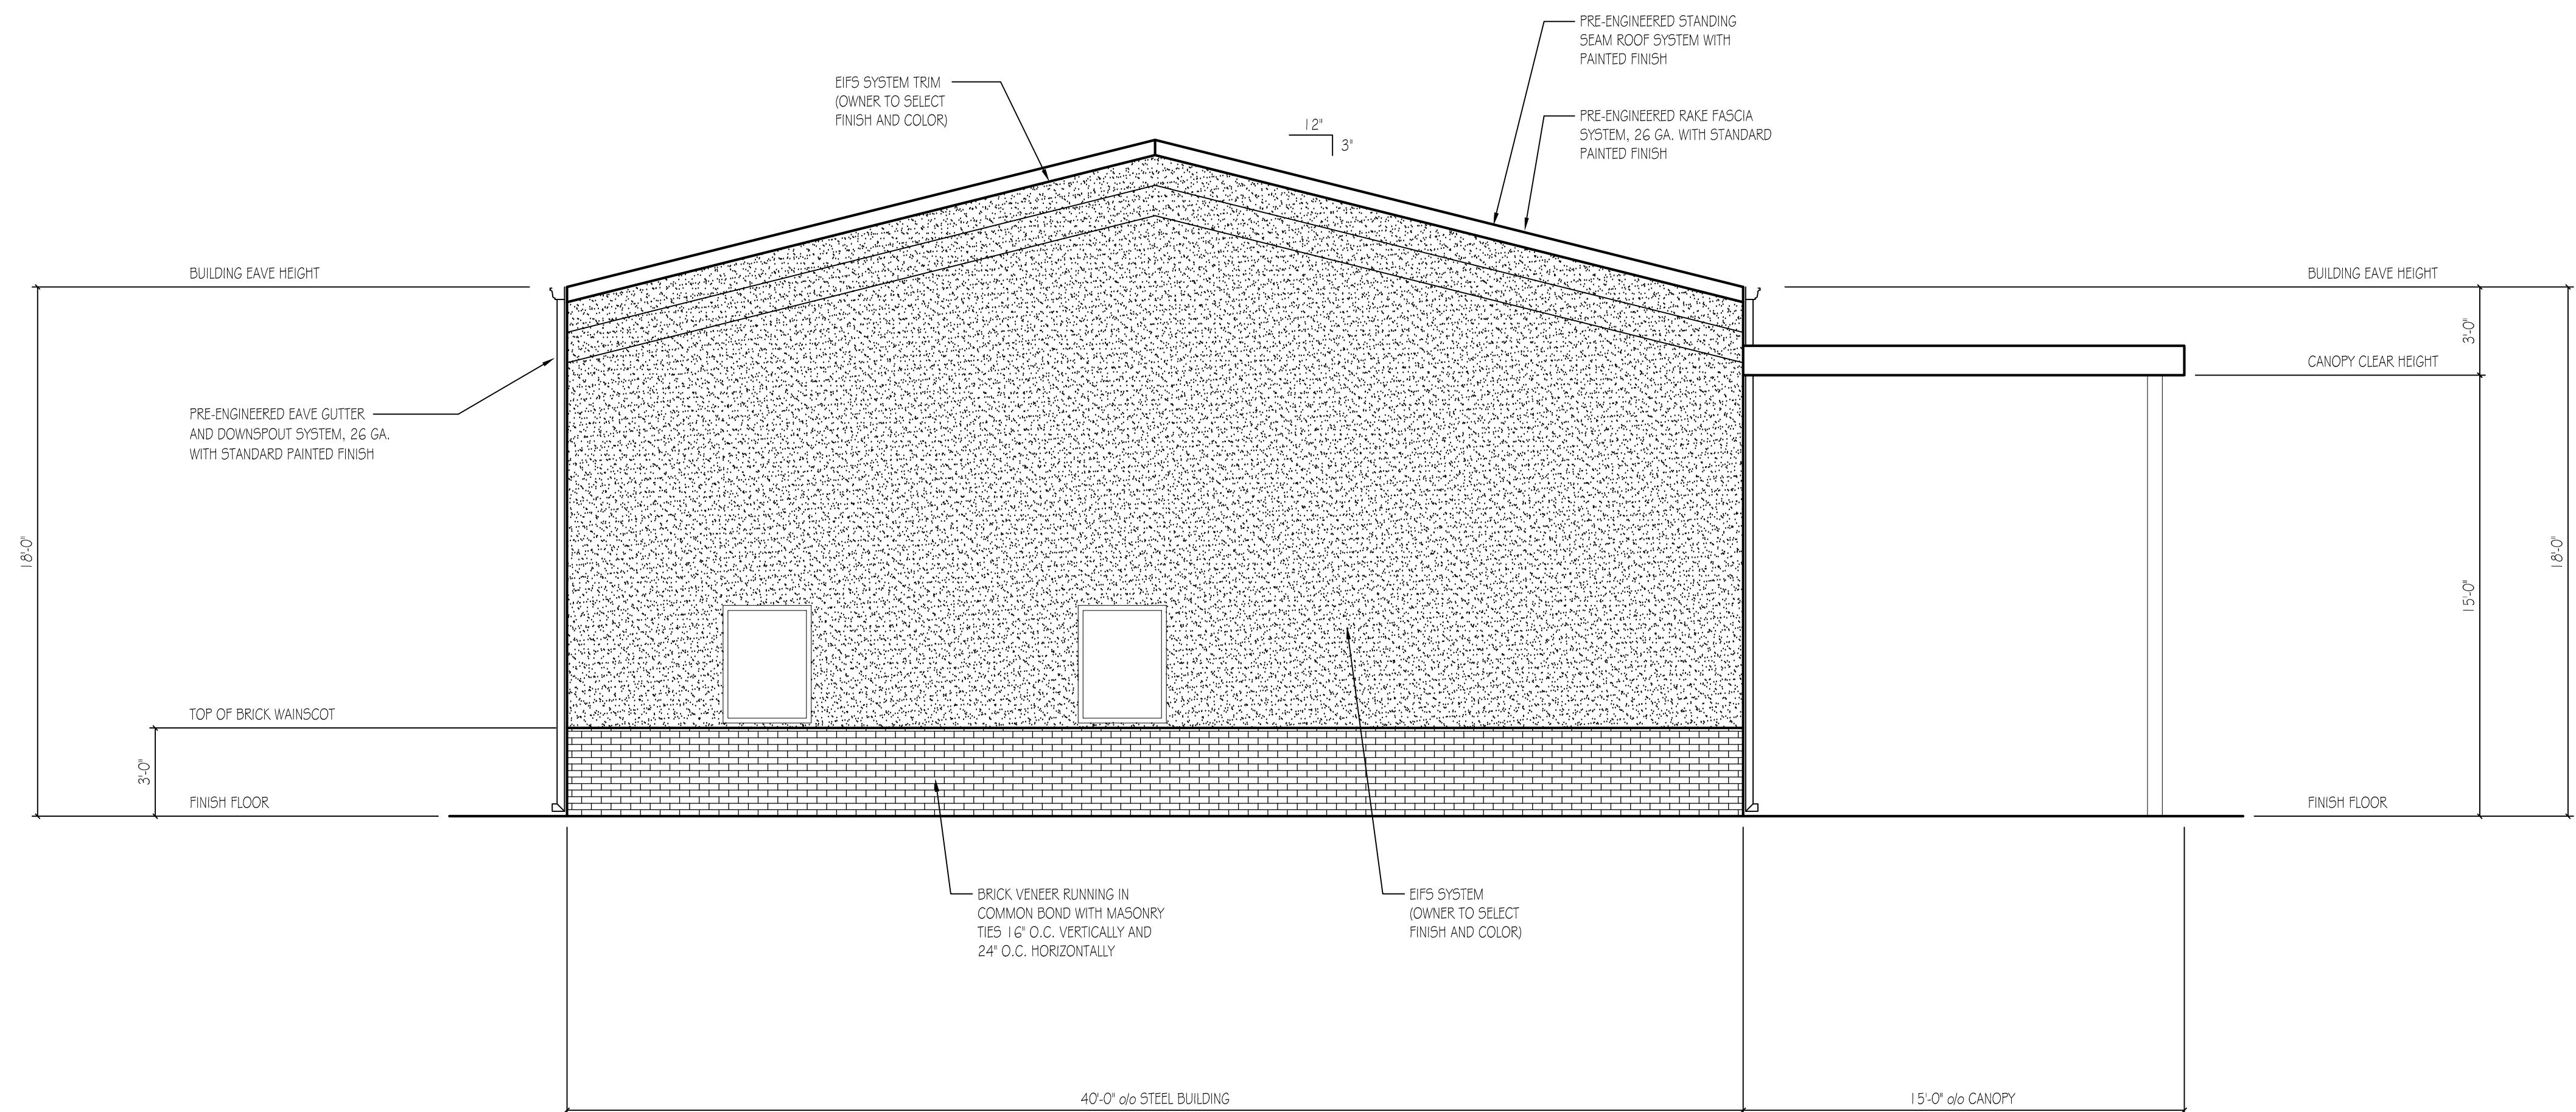

Elevation
SCALE: 1/4" = 1'-0"

SUNBELT
BUILDERS™

Architect or Engineer Seal

00-00	
-00_SPEC_03_A20	
1/4" = 1'-0"	
dcmm	mbmm
Exterior Elevations	

South Power
Electrical Contractors

AWING NUMBER
A-2.0
2 of *