


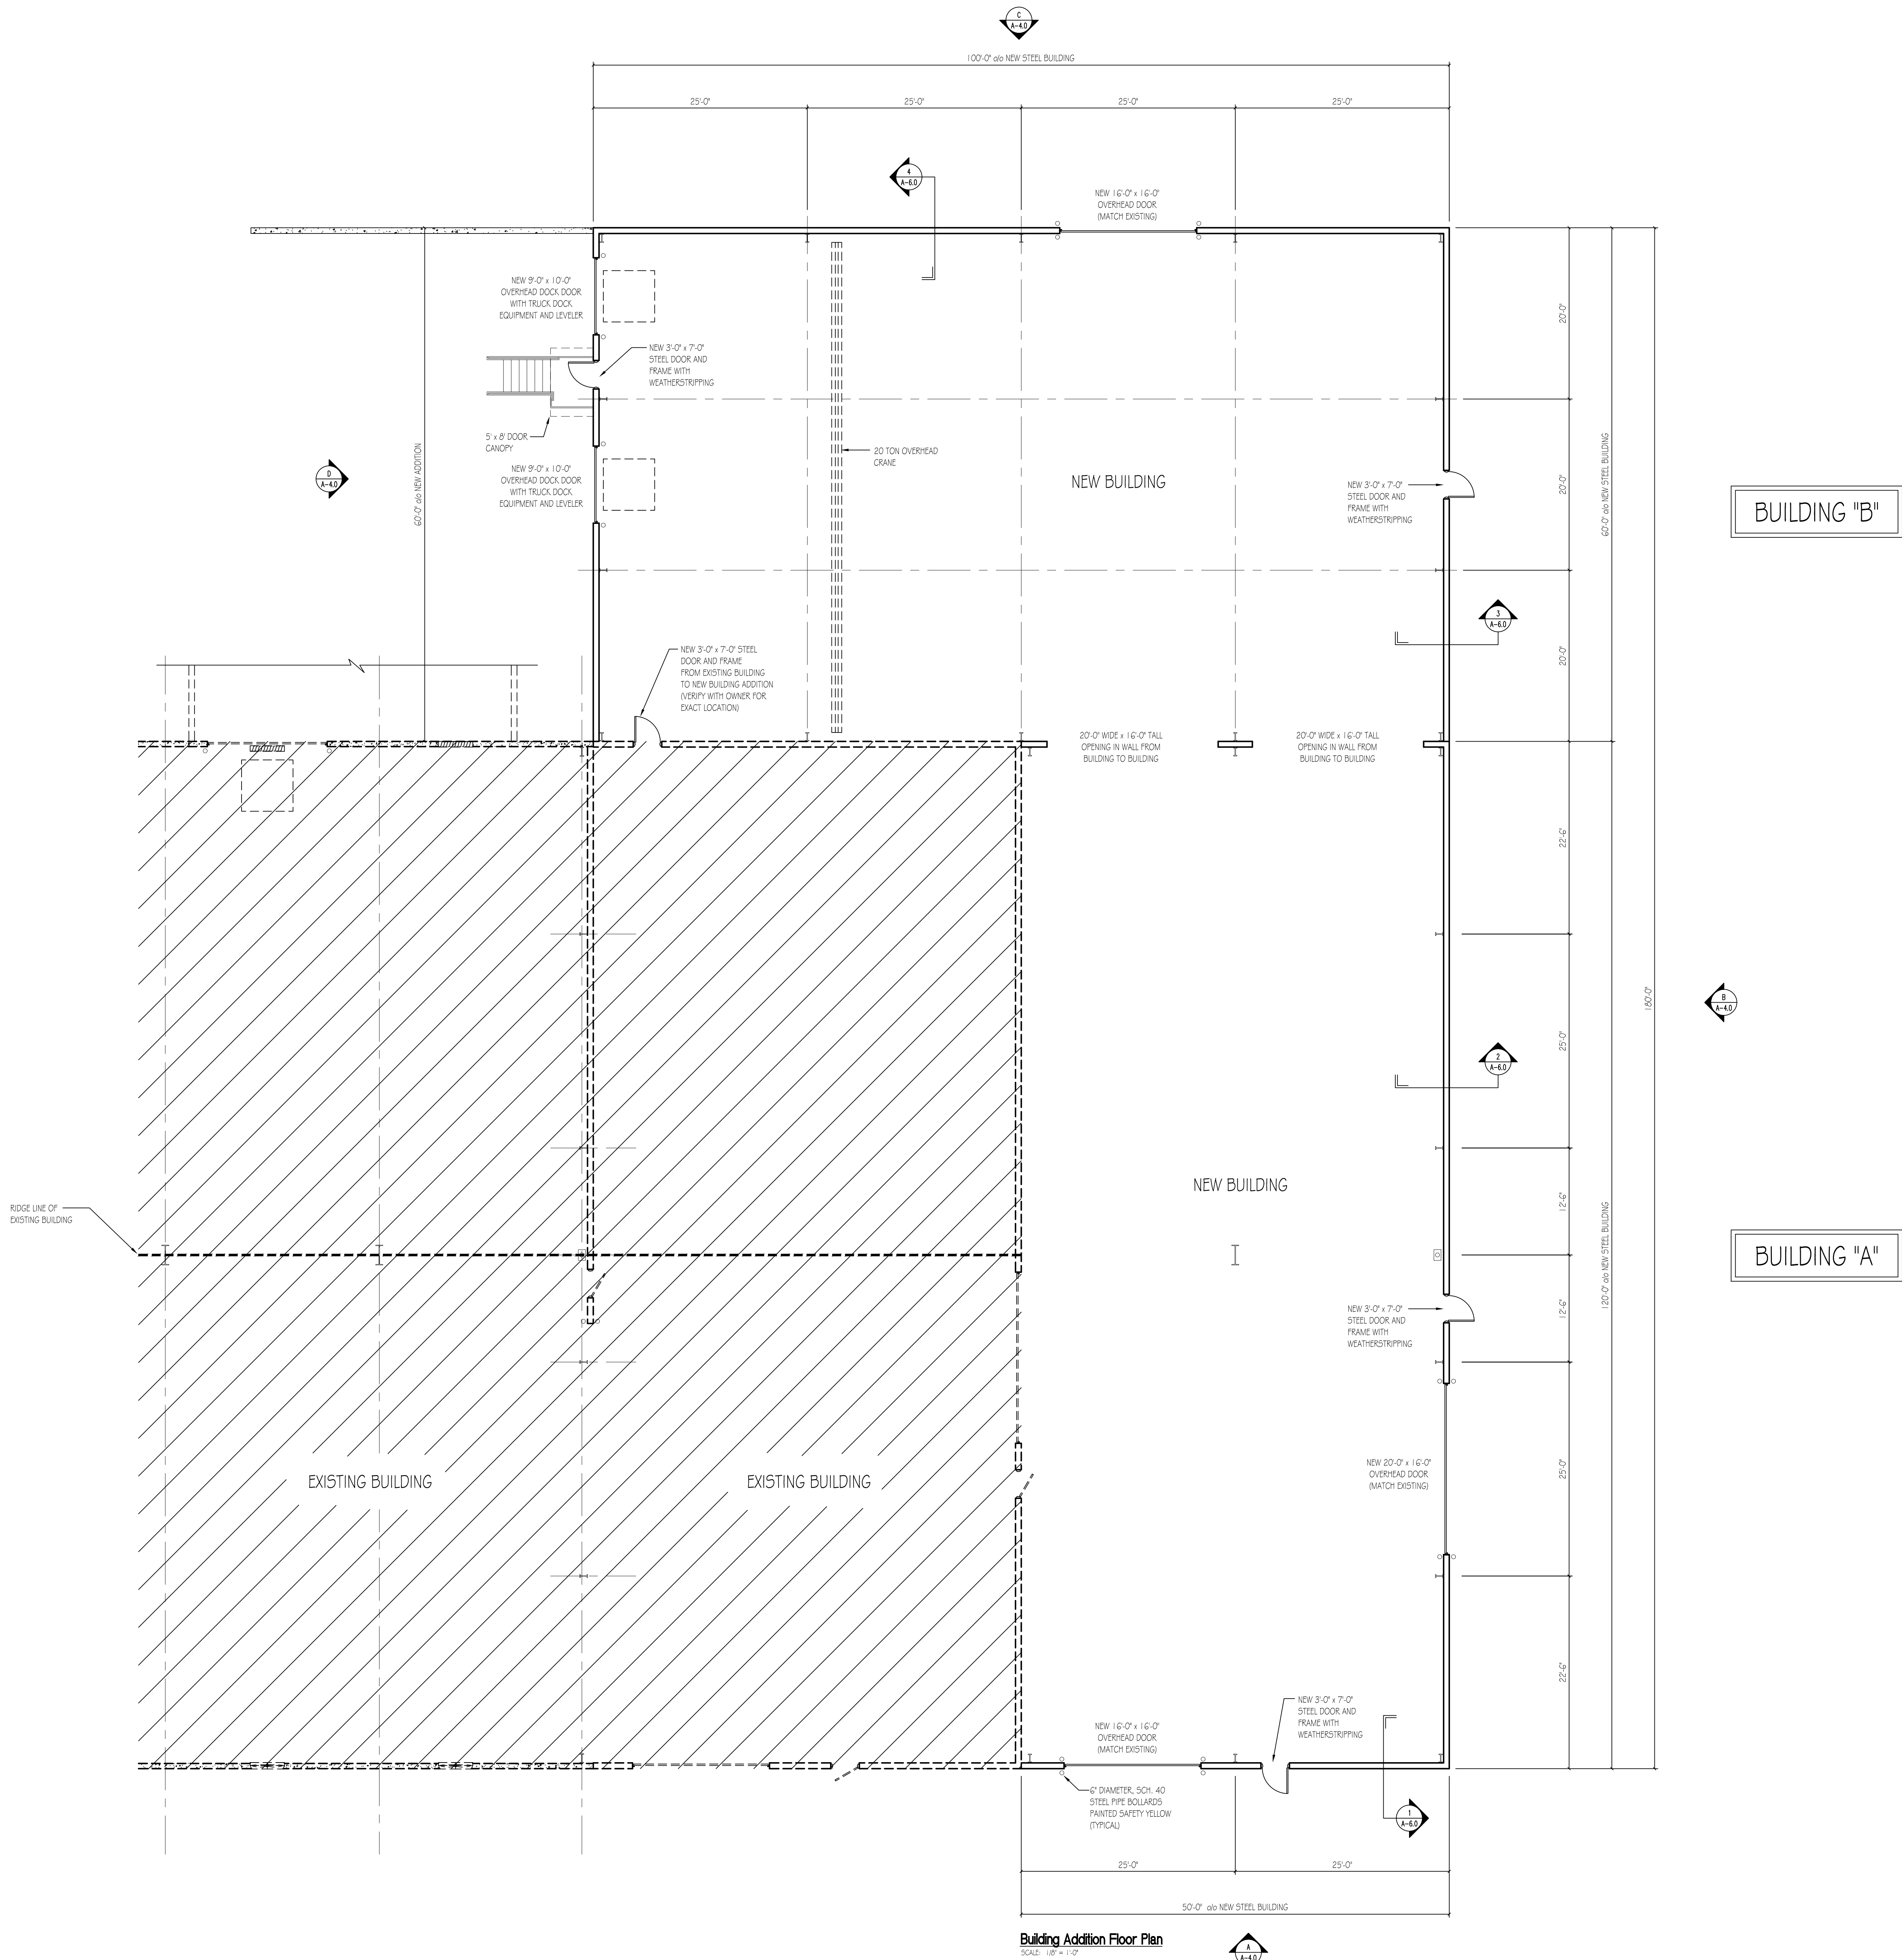

Building Addition Floor Plan
SCALE: 1/8" = 1'-0"

1	07/15/2026
2	Owner Review
3	
4	
5	
6	
7	
8	
9	
10	

Project No.	• 00-00
Cad File Name	• 00-00_SMS_04_A30
Drawing Scale	• 1/8" = 1'-0"
Sheet Title	• Building Addition Floor Plan
Drawn	• dcm
Checked	• mbm

Sunbelt Builders, Inc. ©
DRAWINGS AND SPECIFICATIONS ARE INSTRUMENTS OF SERVICE AND SHALL REMAIN THE PROPERTY OF THIS CORPORATION WHETHER THE PROJECT FOR WHICH THEY ARE MADE IS EXECUTED OR NOT. THEY ARE NOT TO BE USED ON OTHER PROJECTS OR EXTENSIONS TO THIS PROJECT EXCEPT BY AGREEMENT IN WRITING AND APPROPRIATE COMPENSATION TO THIS CORPORATION.