


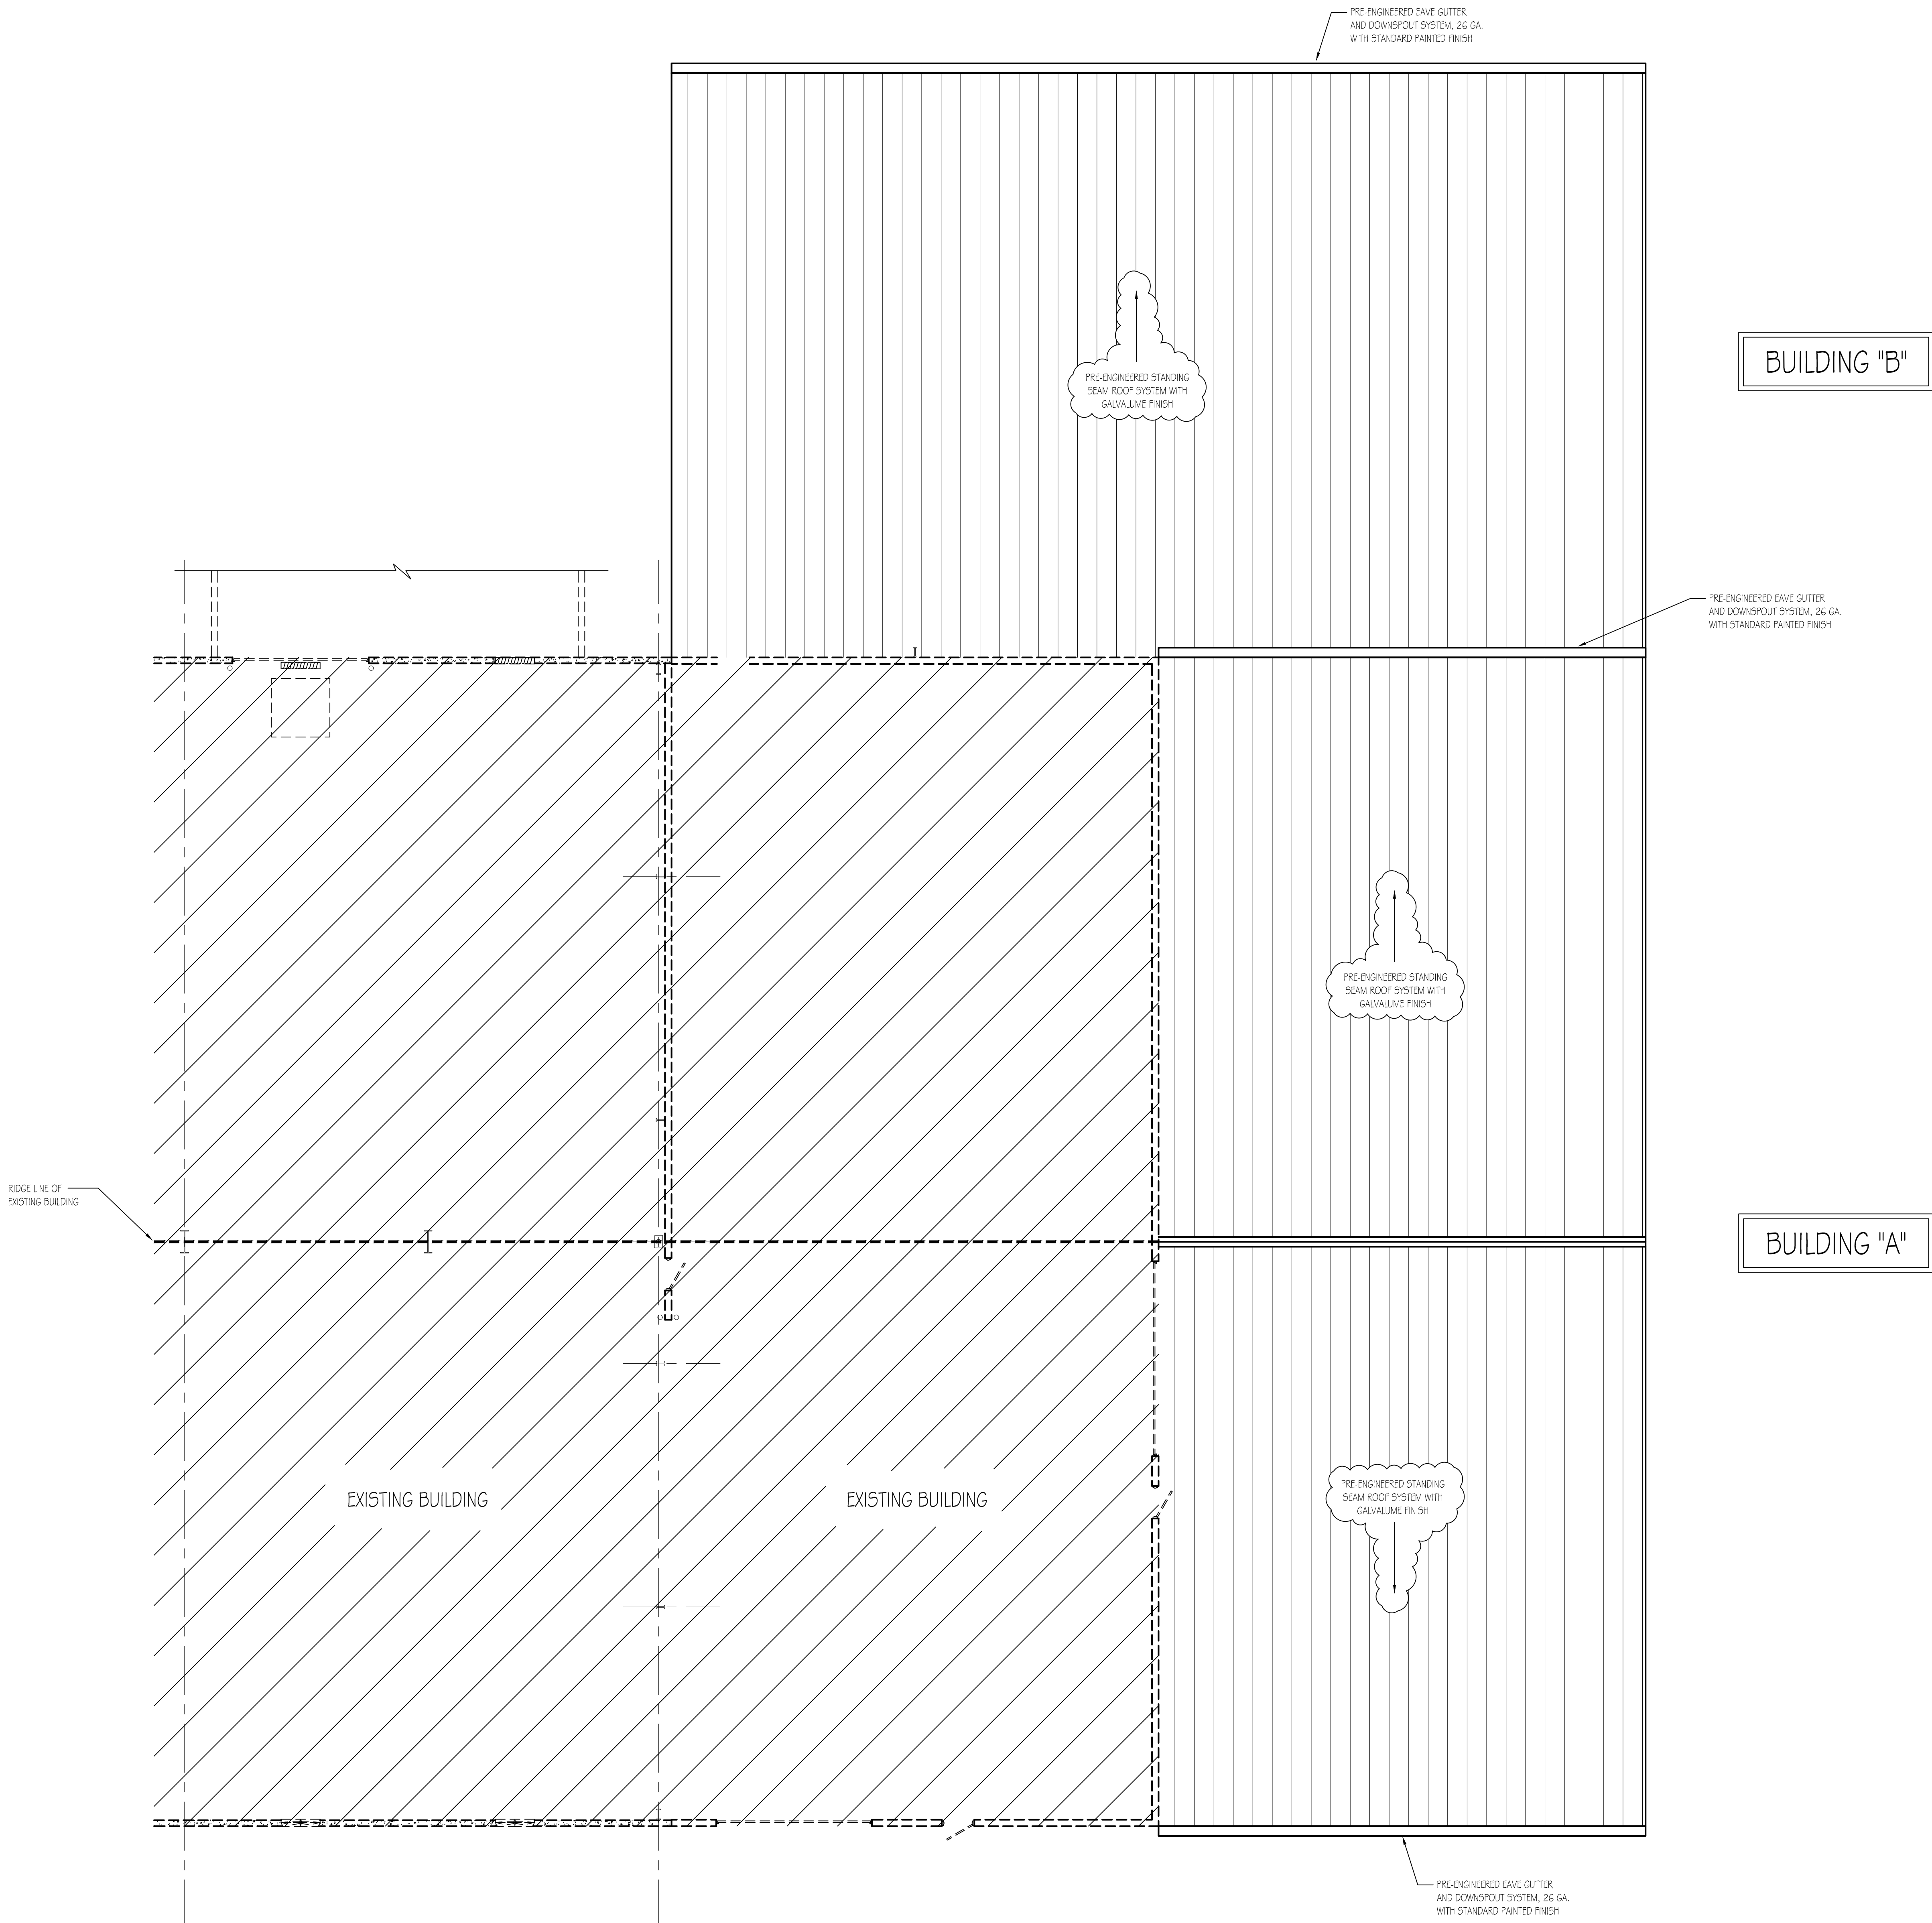

Building Roof Plan
SCALE: 1/8" = 1'-0"

Architect or Engineer Seal

A New Building Addition Plan For
Southern Machine Specialist
9125 North Park Drive
Connington, Georgia

1	07-15-2026
	Owner Review

Project No.
• 00-00
Cad File Name
• 00-00_SMS_06_A50
Drawing Scale
• 1/8" = 1'-0"
Sheet Title
• Building
• Roof Plan

Drawn Checked
• dcm • mbm

Sunbelt Builders, Inc. ©
DRAWINGS AND SPECIFICATIONS ARE INSTRUMENTS OF SERVICE AND SHALL REMAIN THE PROPERTY OF THIS CORPORATION WHETHER THE PROJECT FOR WHICH THEY ARE MADE IS EXECUTED OR NOT. THEY ARE NOT TO BE USED ON OTHER PROJECTS OR EXTENSIONS TO THIS PROJECT EXCEPT BY AGREEMENT IN WRITING AND APPROPRIATE COMPENSATION TO THIS CORPORATION.