


1	06-26-2026
	Customer Review

Project No.	• 00-00
Cad File Name	• 00-00_SBC_02_A10
Drawing Scale	• 1/4" = 1'-0"
Sheet Title	• Building Floor Plan
Drawn	• dcm
Checked	• mbm

Sunbelt Builders, Inc. ©

DRAWINGS AND SPECIFICATIONS ARE INSTRUMENTS OF SERVICE AND SHALL REMAIN THE PROPERTY OF THIS CORPORATION WHETHER THE PROJECT FOR WHICH THEY ARE MADE IS EXECUTED OR NOT. THEY ARE NOT TO BE USED ON OTHER PROJECTS OR EXTENSIONS TO THIS PROJECT EXCEPT BY AGREEMENT IN WRITING AND APPROPRIATE COMPENSATION TO THIS CORPORATION.

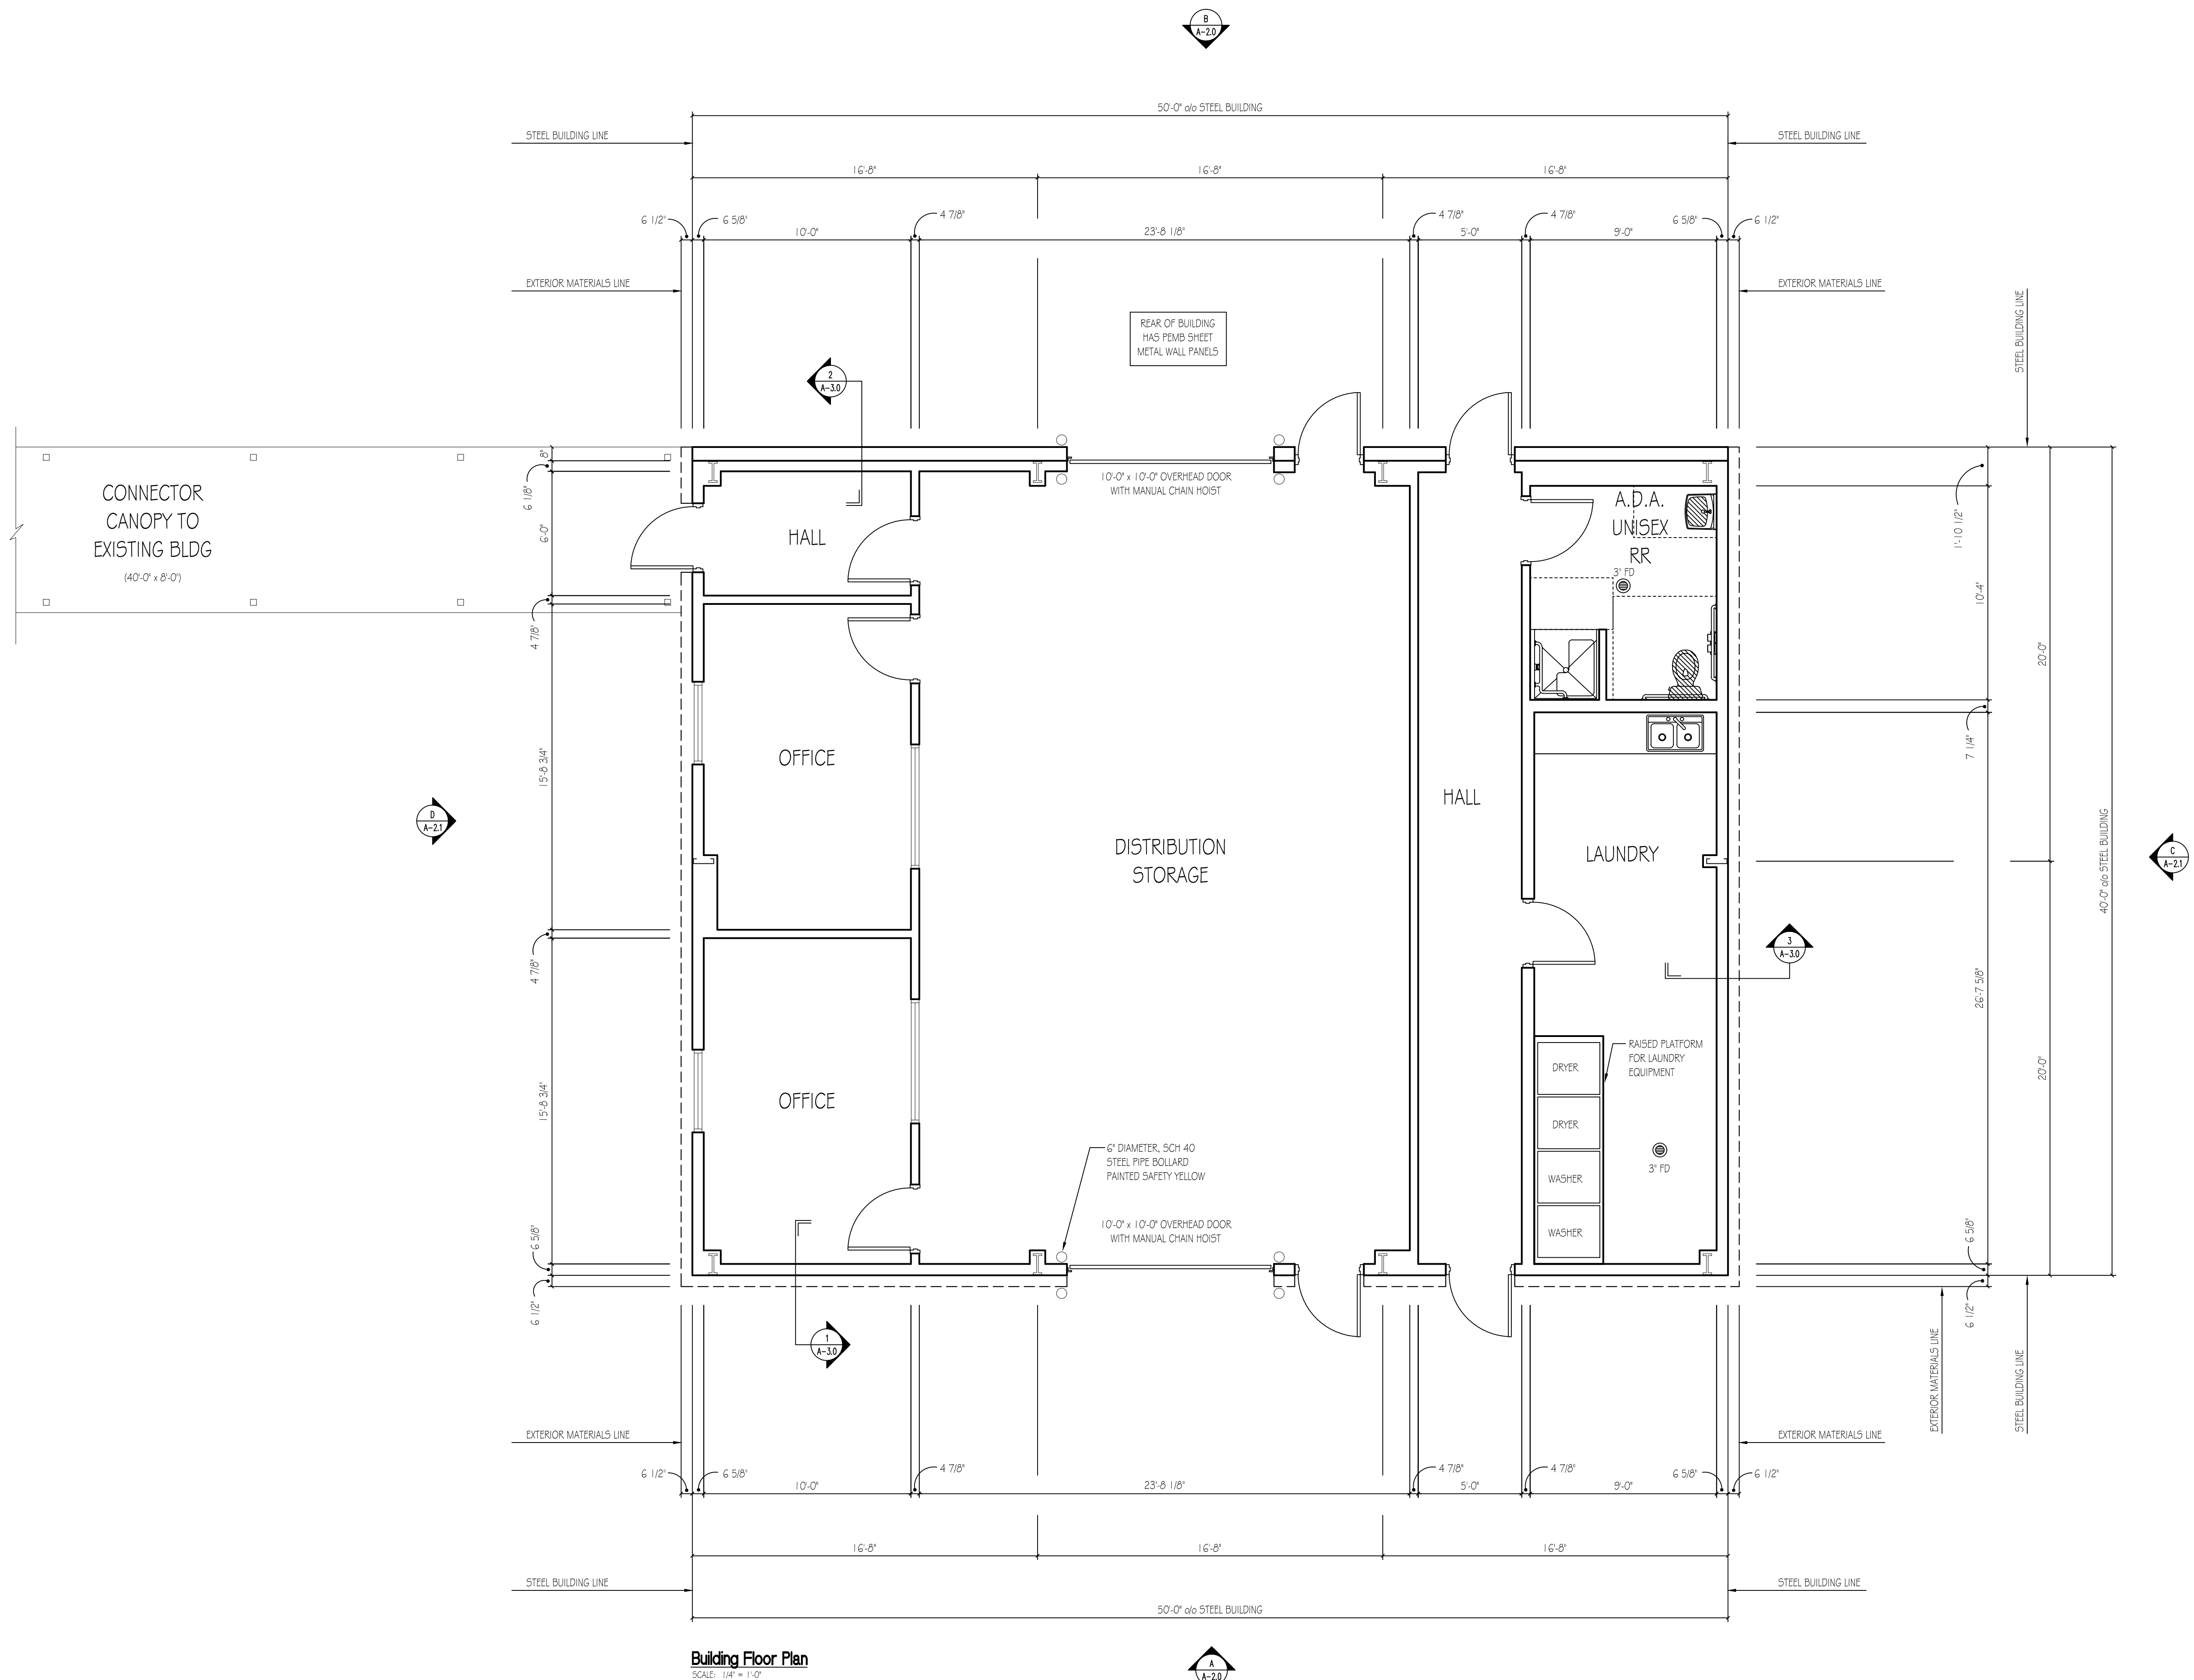

Building Floor Plan

SCALE: 1/4" = 1'-0"