




A-313-316.dwg 8-12-02 2:34:22 pm EST

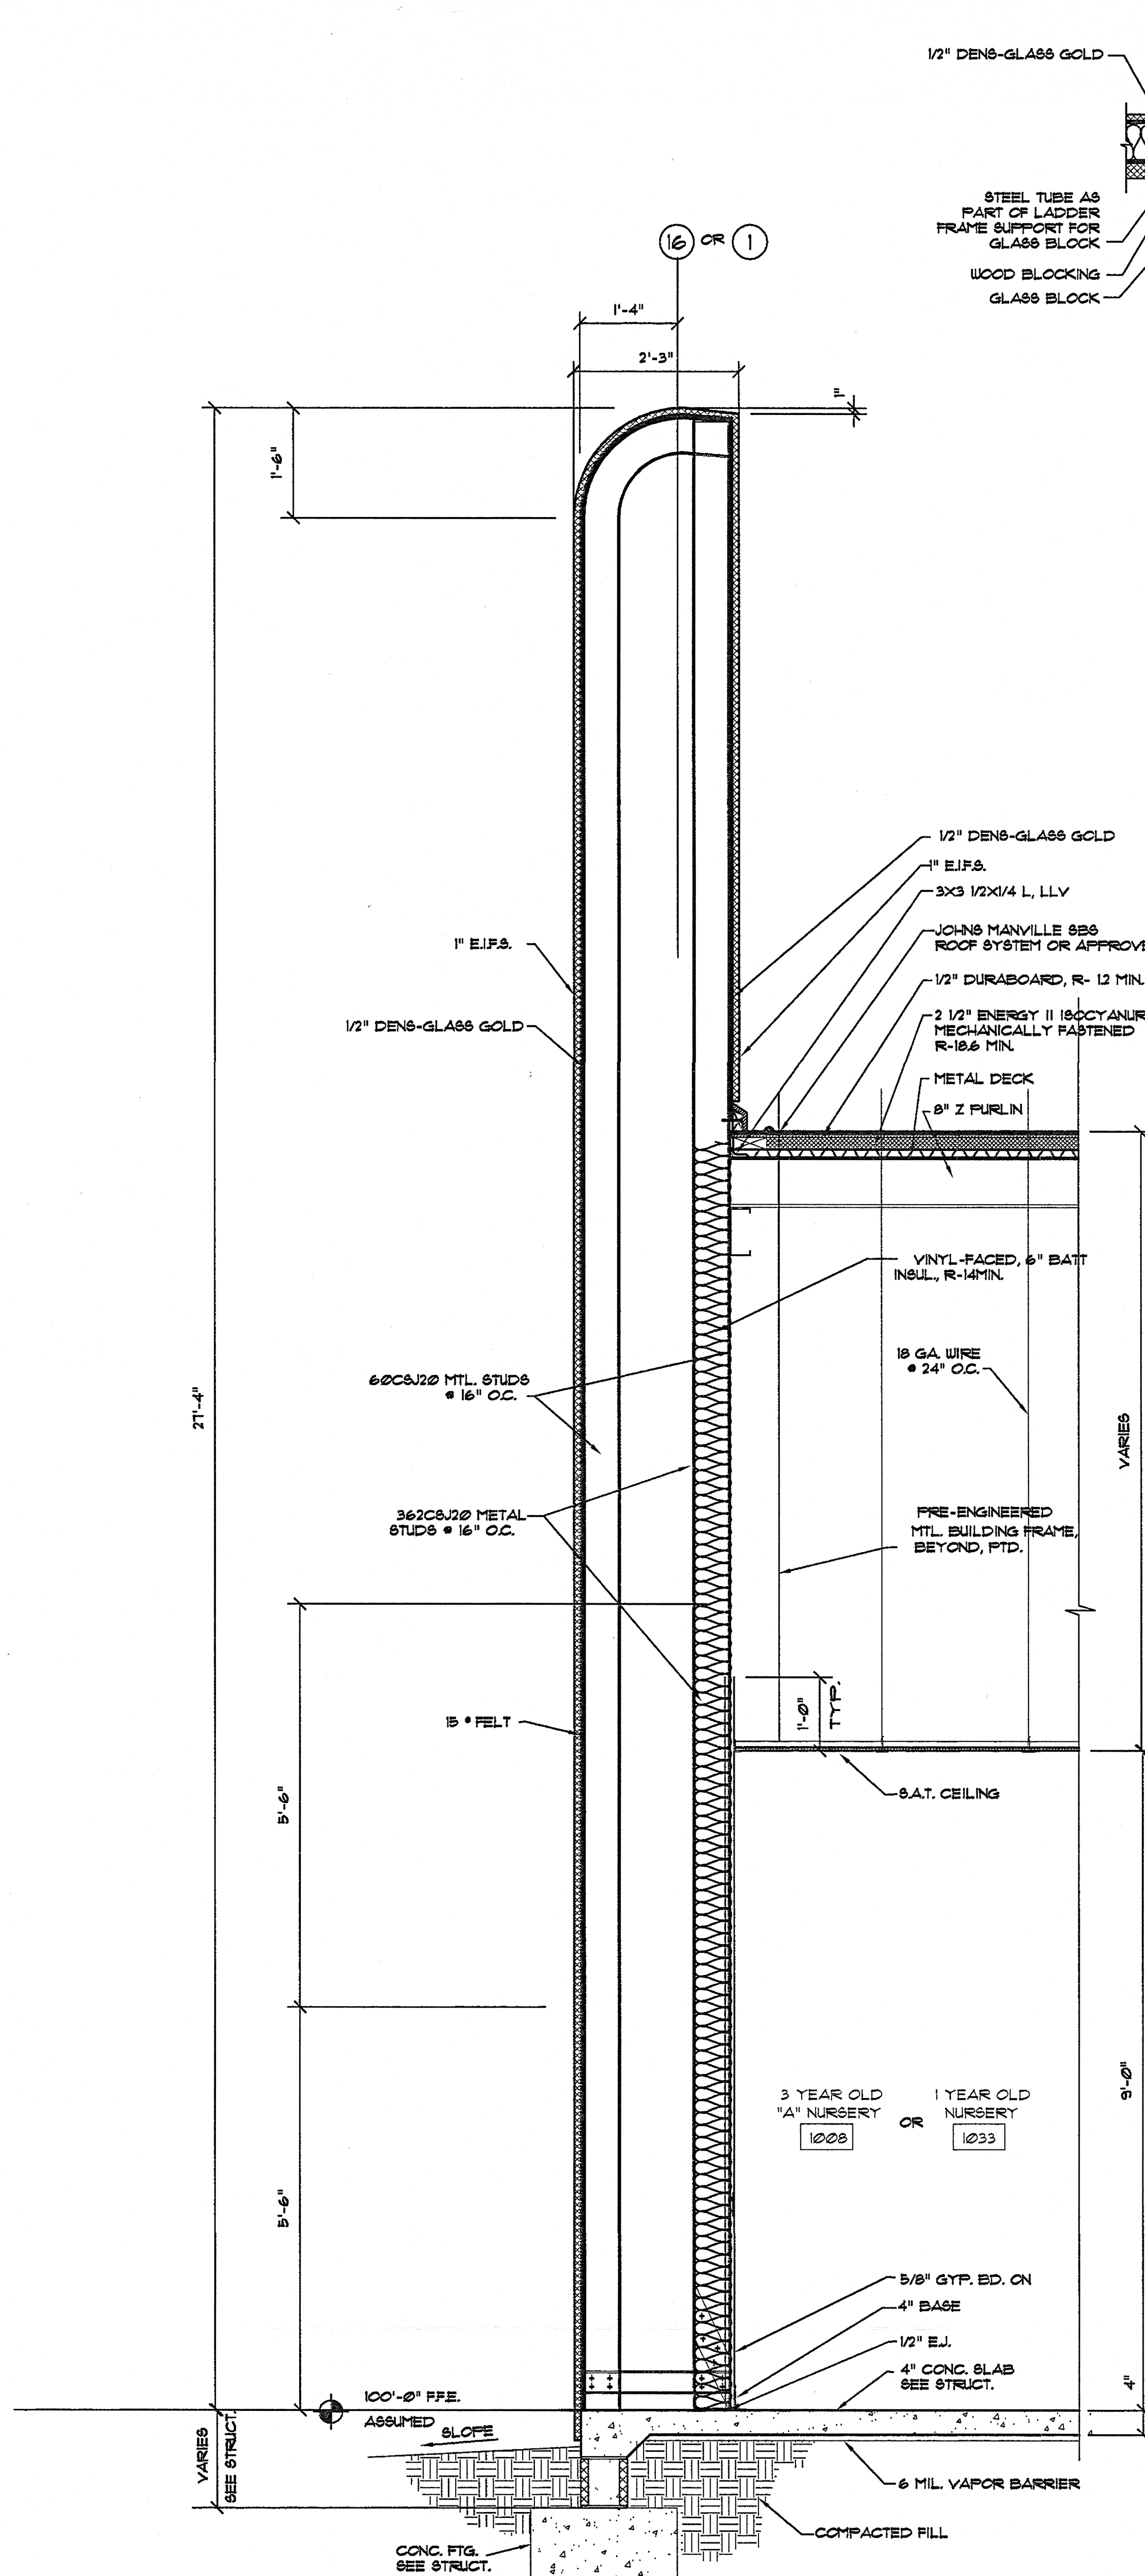

1 SECTION
A313 3/4" = 1'-0"

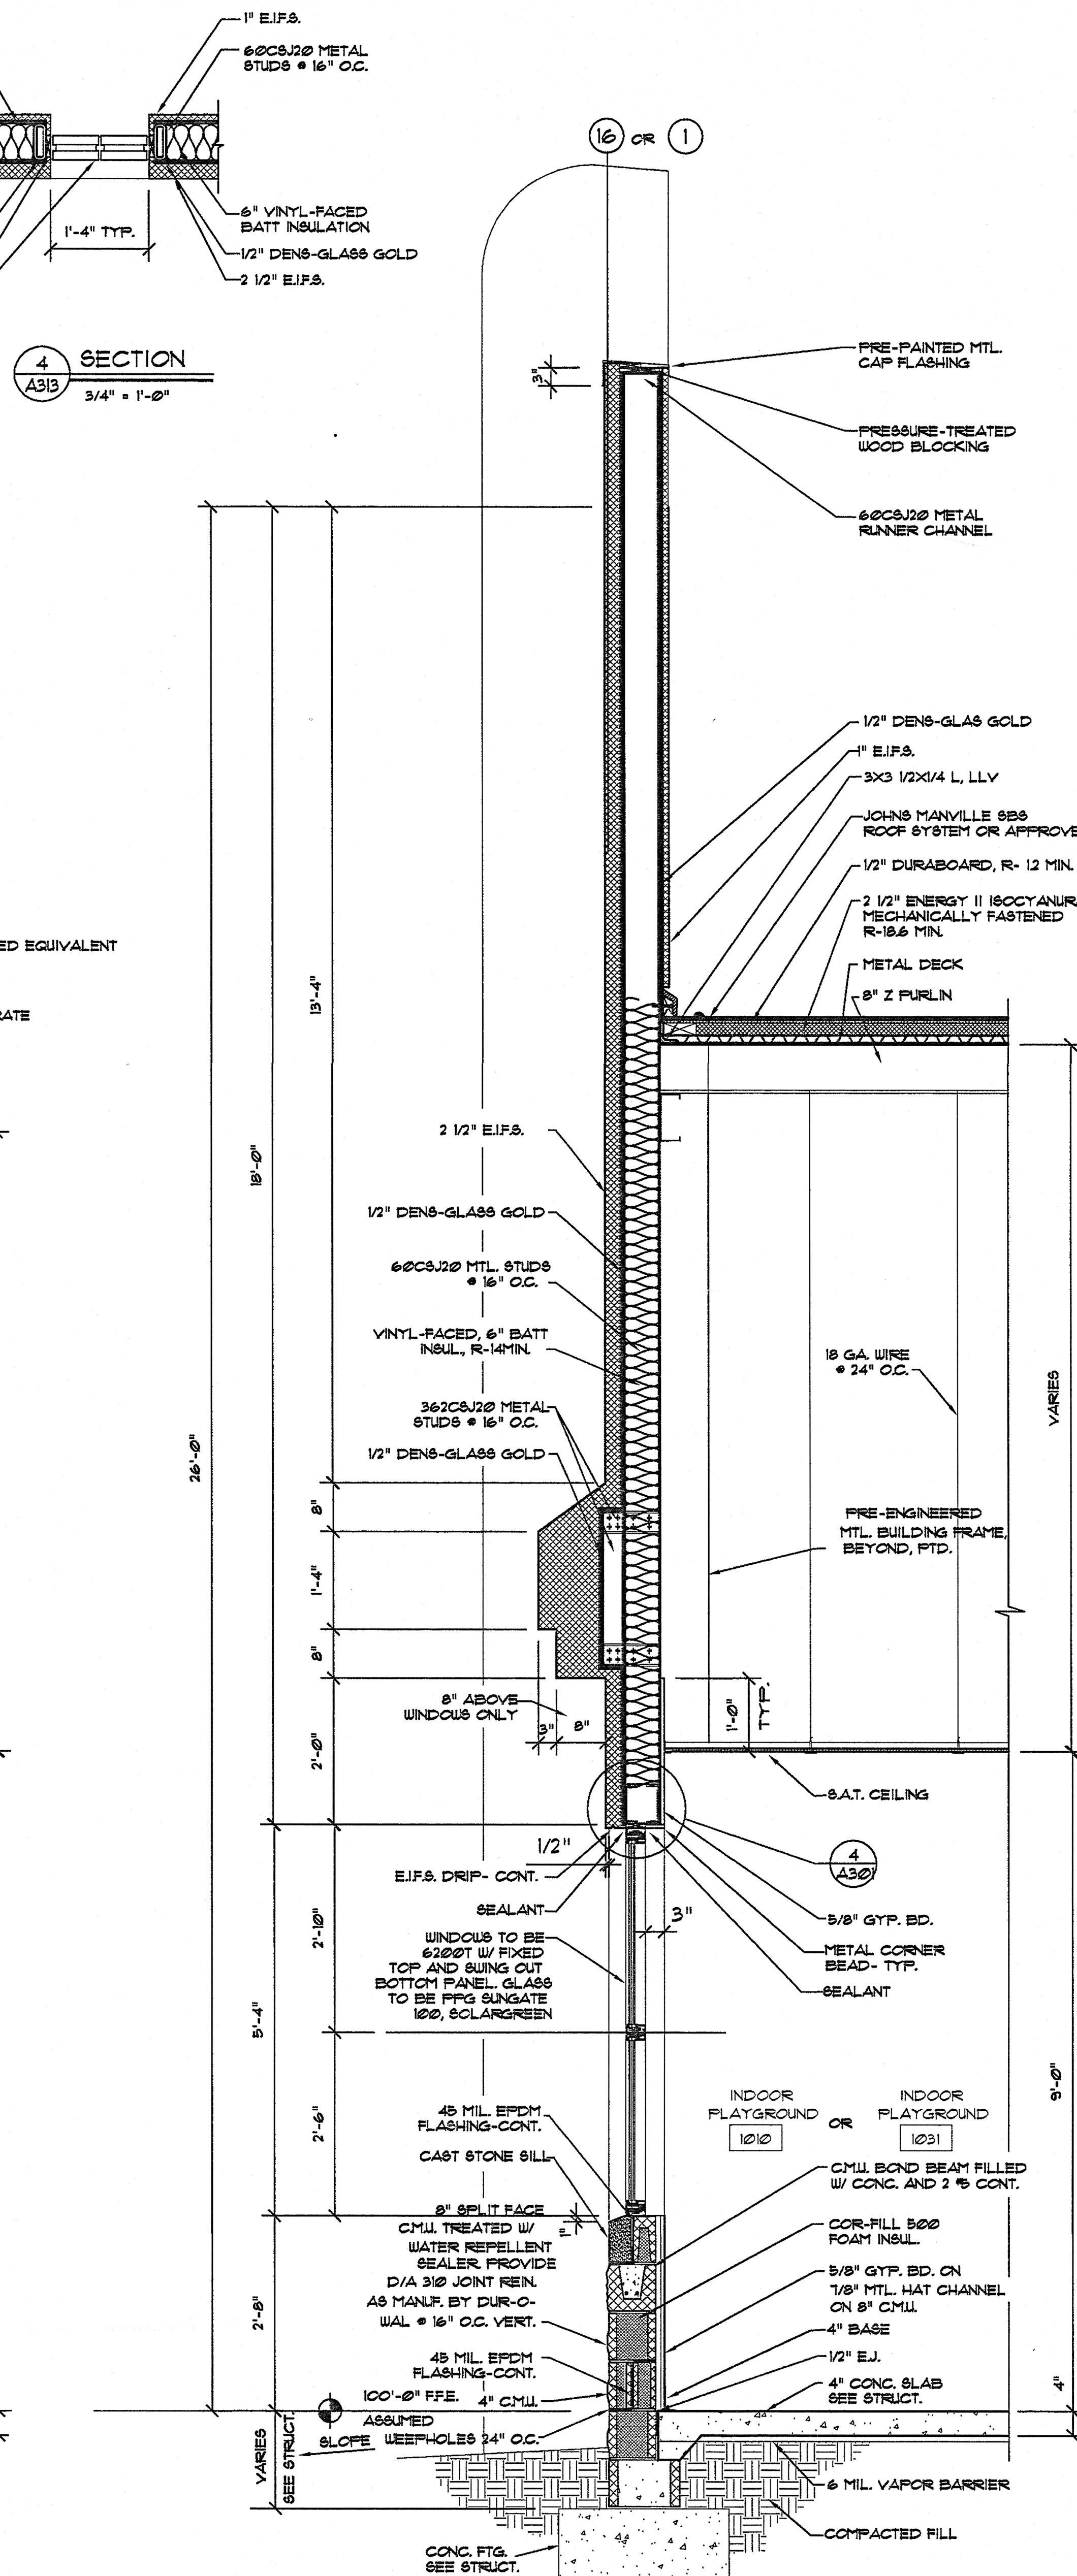

2 SECTION
A313 3/4" = 1'-0"

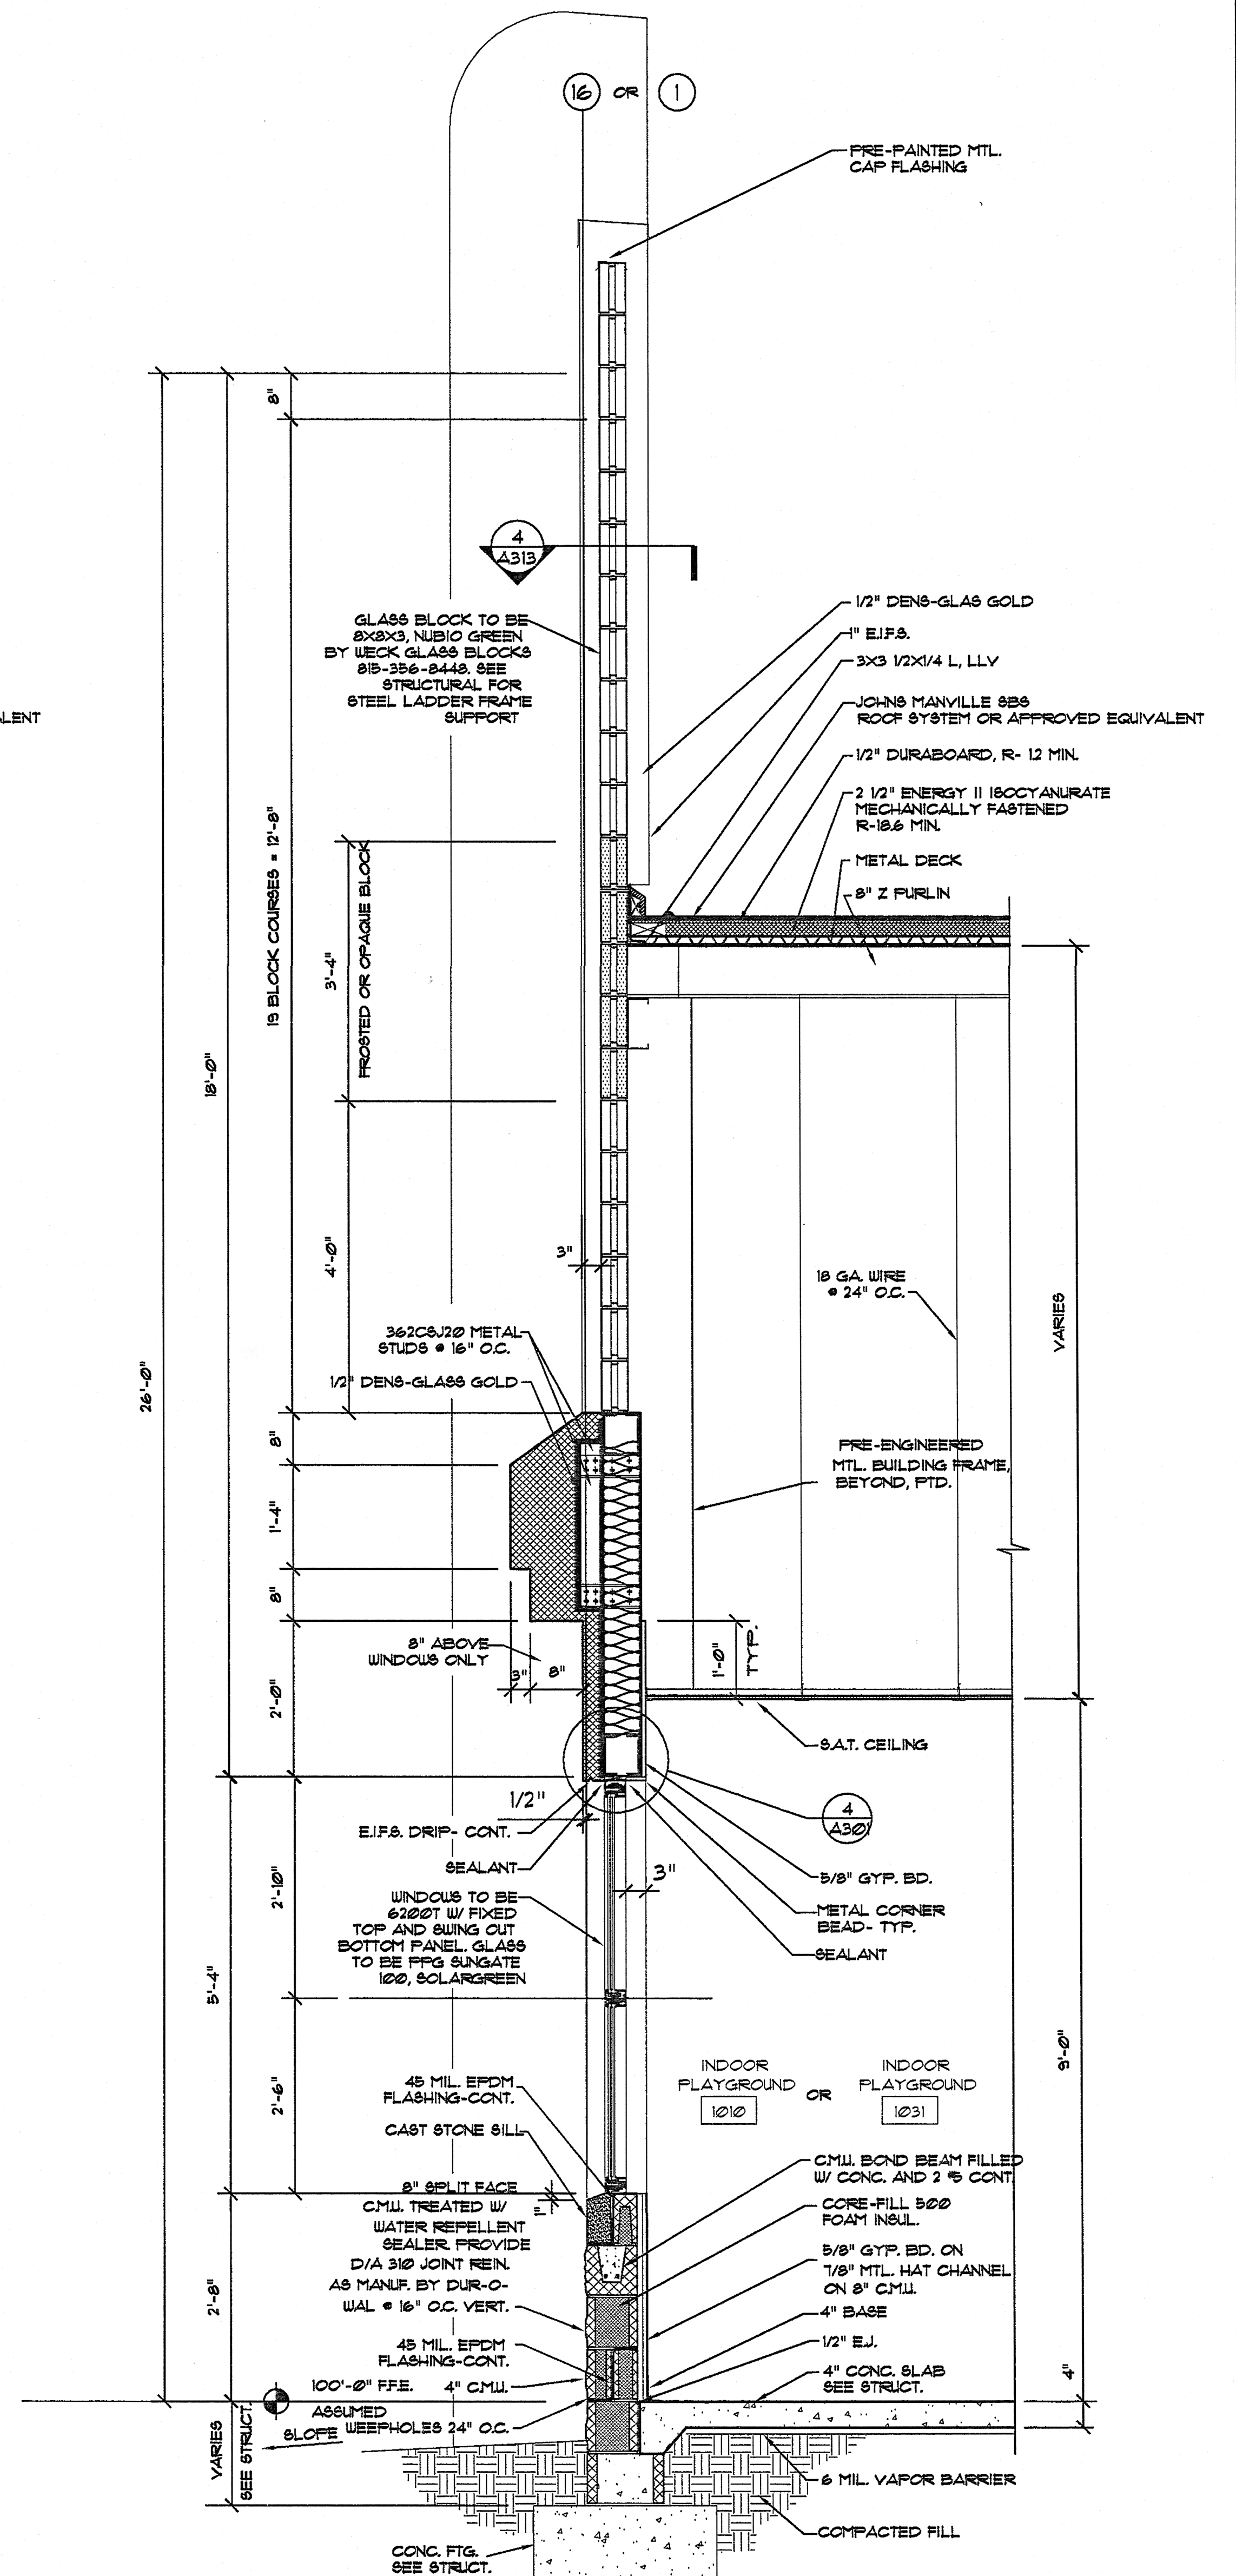

3 SECTION
A313 3/4" = 1'-0"


revisions

for construction

This drawing, as an instrument of service, is and shall remain the property of the Architect and Engineers and shall not be reproduced, published or used in any way without the written permission of the Architect or Engineer.

Copyright ©1998 By John Ware & Associates, Inc.

seal

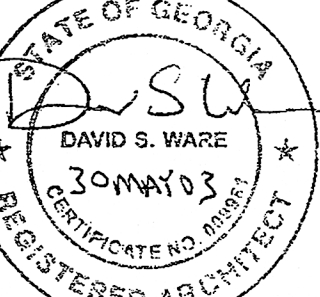

John Ware & Associates, Inc.
Architects & Engineers

1954 Airport Road
Suite 100
Atlanta, GA 30341
(770) 451-1921
FAX (770) 457-1920

project
CHURCH IN THE NOW

address
1873 & 1933
IRIS DRIVE
CONYERS, GA
for
COVENANT SERVICES INC
1771 WESLEY WAY
CONYERS, GA
sheet description

WALL SECTIONS
drawn KAW/MFB
checked DSW

job 01-145-B
15
date 08/13/02

A-313
of 60