


revisions

for construction

This drawing, as an instrument of service, is and shall remain the property of the Architects and Engineers and shall not be reproduced, published or used in any way without the written permission of the Architect or Engineer.

Copyright © 1998 By
John Ware & Associates, Inc.

seal

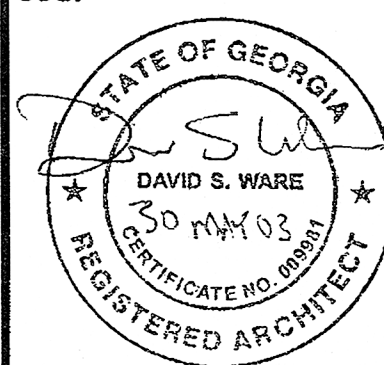

**John Ware
&
Associates,
Inc.**

Architects & Engineers

1954 Airport Road
Suite 100
Atlanta, GA 30341
(770) 451-1921
FAX (770) 457-1920

project
**CHURCH
IN THE NOW**


address
1873 4 1933
IRIS DRIVE
CONYERS, GA
for
**COVENANT
SERVICES INC**
1111 WESLEY WAY
CONYERS, GA
sheet description
ROOF PLAN

drawn EAB/TFB
checked DSW

job 01-145-B

date 08/15/02

A-112
of 60

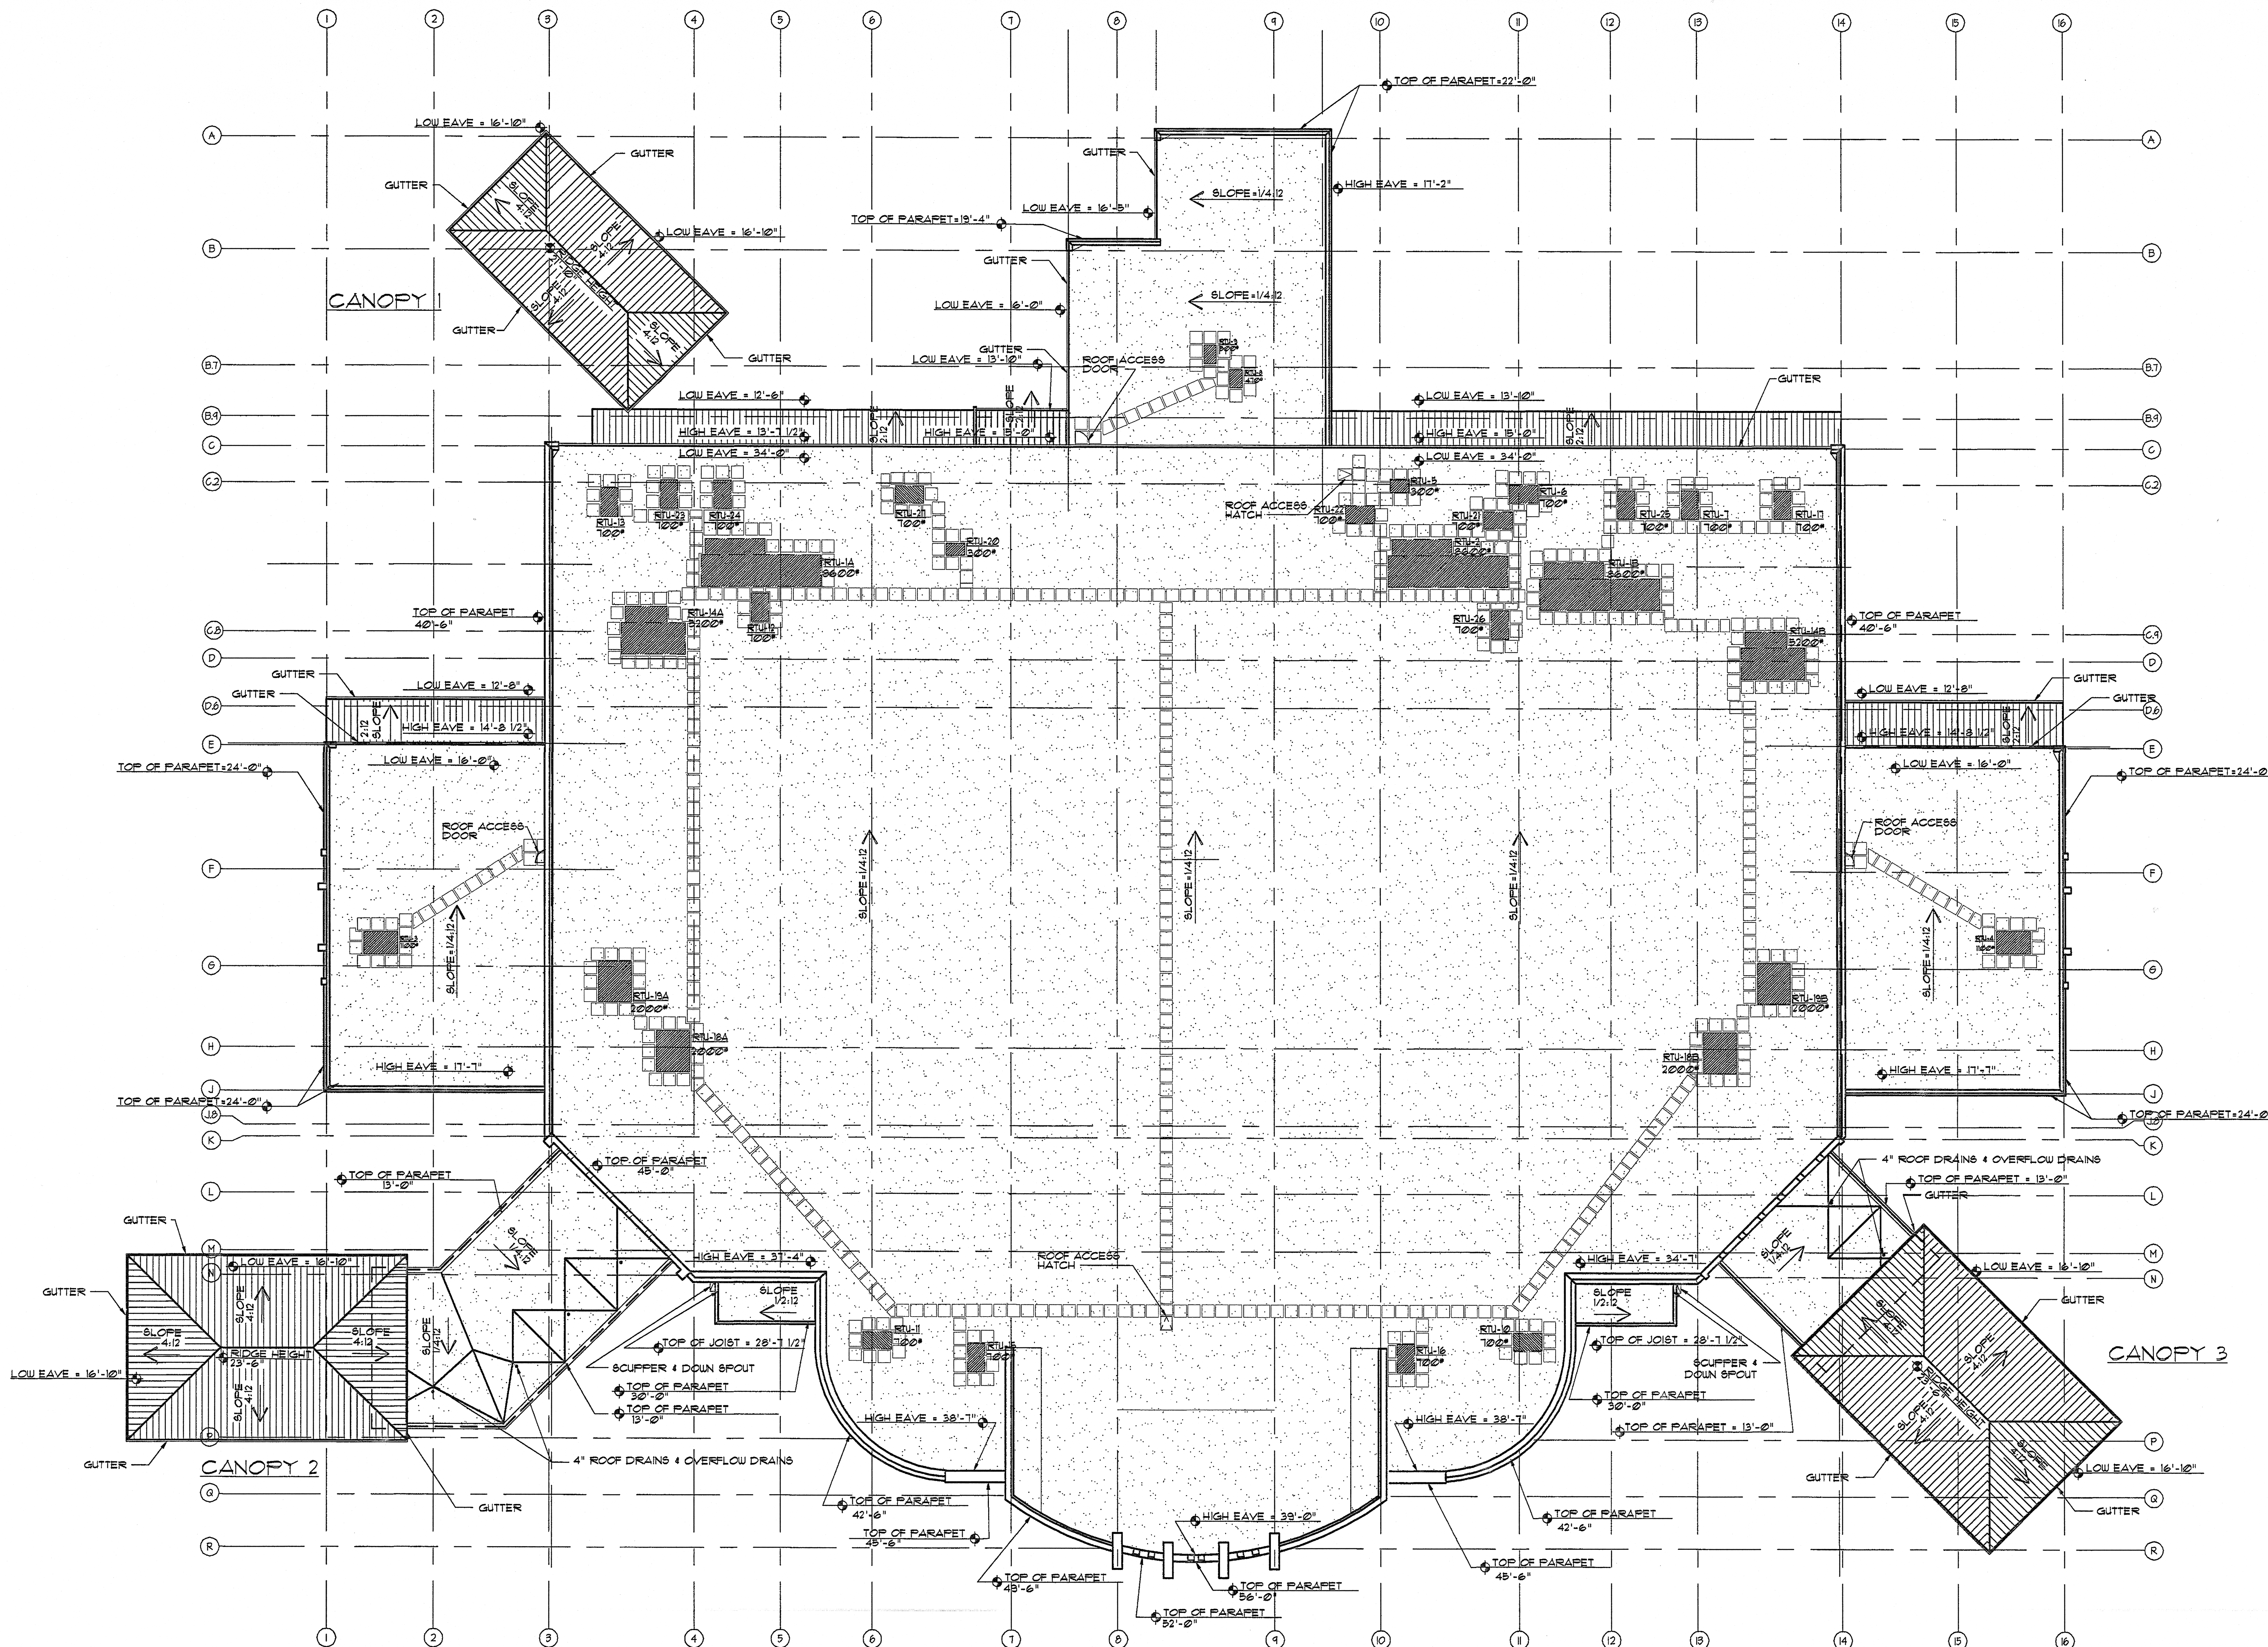

ROOF PLAN
1/16" = 1'-0"
PLAN NORTH

ROOF LEGEND	
	DENOTES SBS ROOF SYSTEM AS MANUFACTURED BY JOHNS MANVILLE OR APPROVED EQUIVALENT.
	DENOTES "SUPERLOCK" 24 GA. STANDING SEAM METAL ROOFING SYSTEM. COLOR TO BE "CLASSIC GREEN" AS SUPPLIED BY METALIC BUILDING COMPANY OR APPROVED EQUIVALENT.