



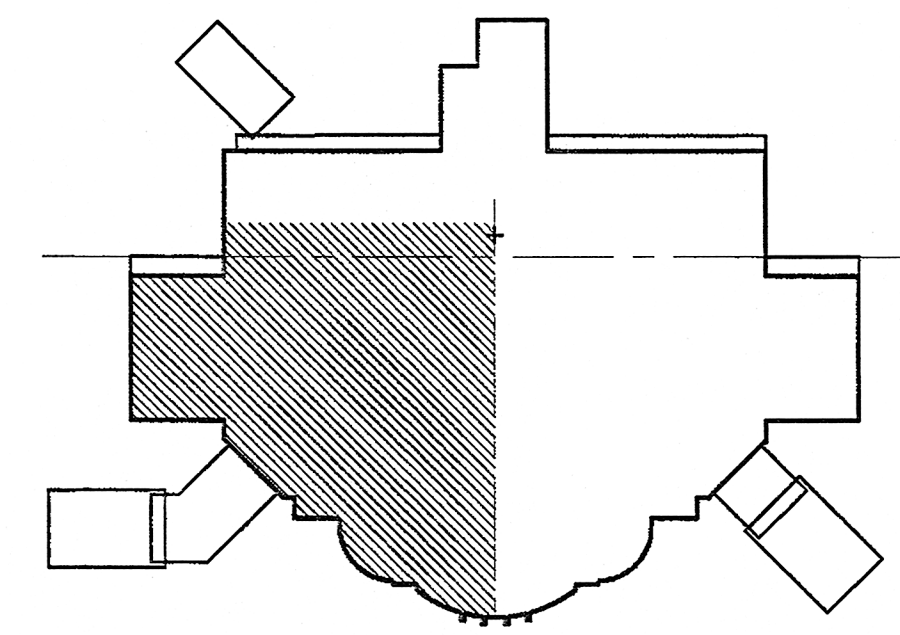

KEY PLAN
NOT TO SCALE

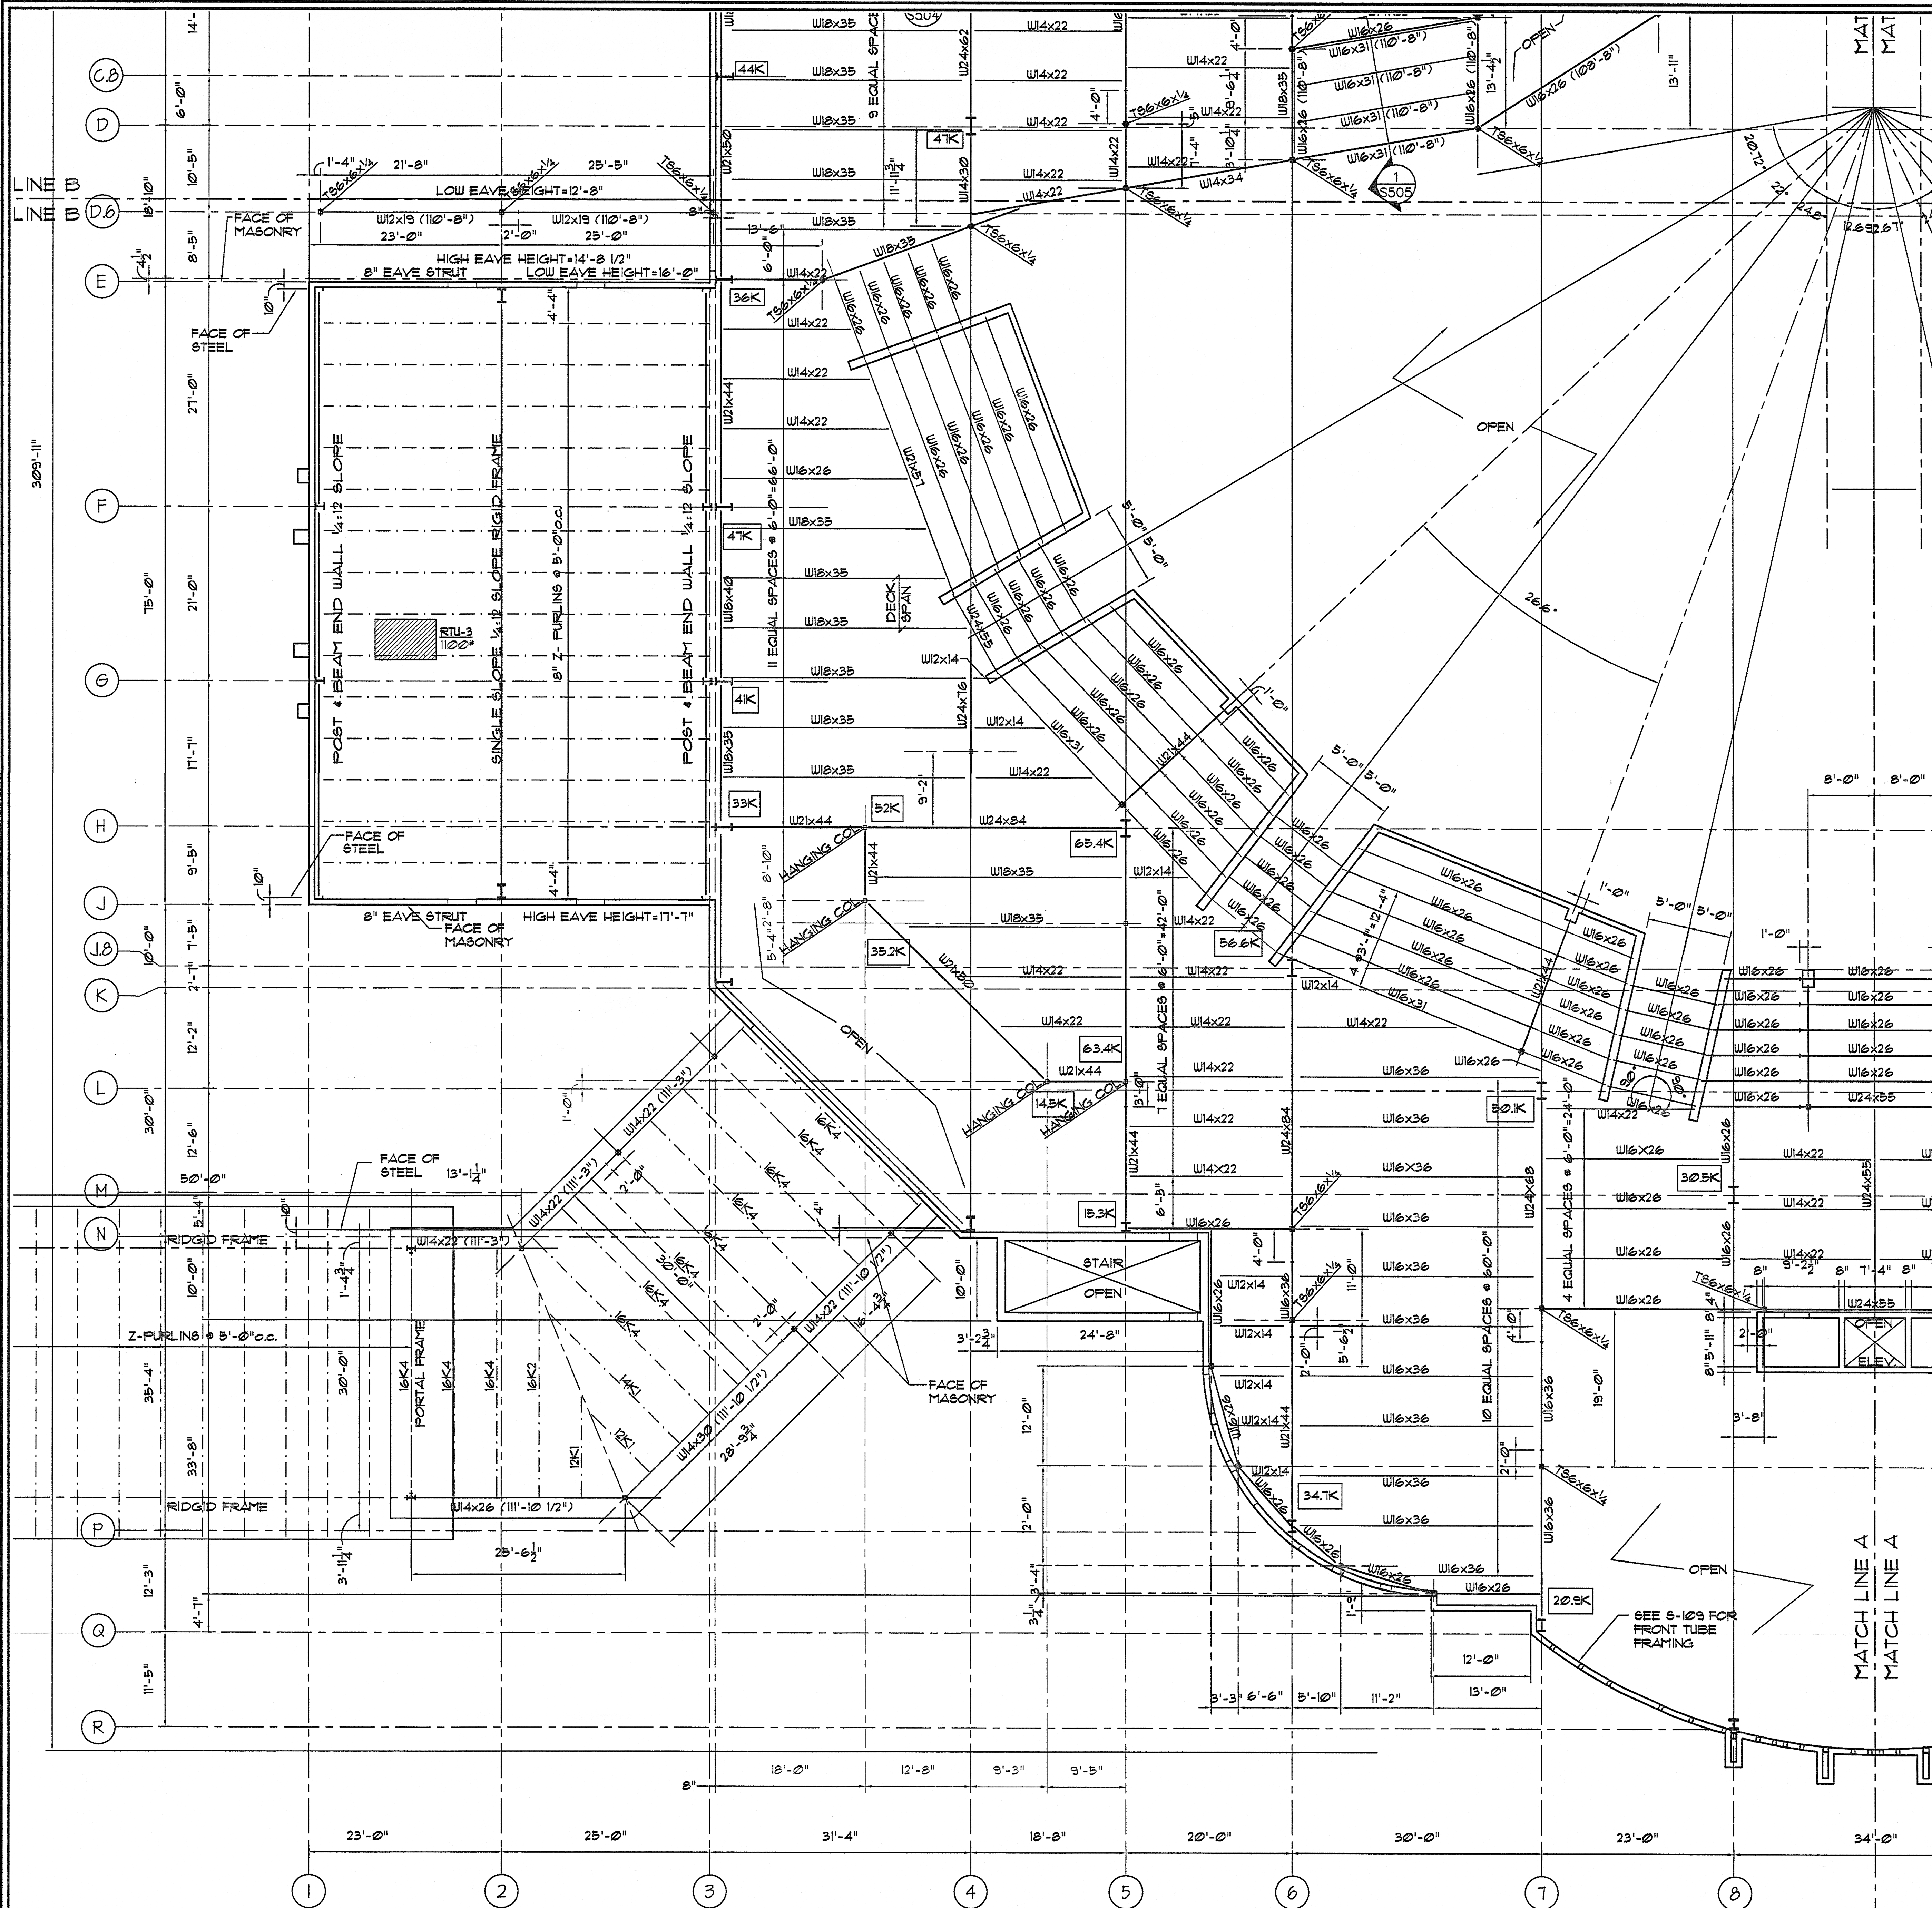

2ND FLOOR & LOWER ROOF FRAMING PLAN - PART I

SCALE: 1/8" = 1'-0"

- NOTE: 1. SECOND FLOOR TO BE 5" TOTAL DEPTH COMPOSITE SLAB w/ 13 VLI GALV. DECKING, 22 GA. w/ 110 PCF LT WT CONCRETE w/ 6x6-W14xW14 WWM CENTERED IN SLAB.
2. TOP OF STEEL ELEV. IS 116'-1" UNLESS OTHERWISE NOTED, ASSUMED FINISH FLOOR ELEV. IS 100'-0", UNLESS NOTED OTHERWISE ON FOUNDATION PLAN
3. TEK = LOAD ON PRE ENGINEERED BUILDING COLUMN


revisions

for construction

This drawing, as an instrument of service, is and shall remain the property of the Architect and Engineers and shall not be reproduced, published or used in any way without the written permission of the Architect or Engineer.

Copyright © 1998 By
John Ware & Associates, Inc.

seal

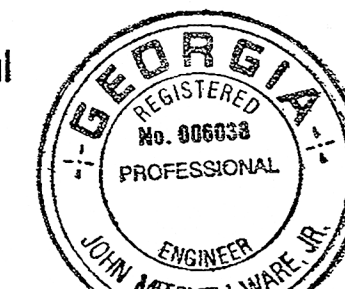

John Ware & Associates, Inc.
Architects & Engineers

1954 Airport Road
Suite 100
Atlanta, GA 30341
(770) 451-1921
FAX (770) 457-1920

project
**CHURCH
IN THE
NOW**

address
1873 & 1933
IRIS DRIVE
CONYERS, GA
for
**COVENANT
SERVICES INC**
1111 WESLEY WAY
CONYERS, GEORGIA

sheet description
**2ND FLOOR
FRAMING
PLAN-PART I**
drawn KAW
checked JMW

job 01-145-B

date 08/15/02

S-106
of 16