

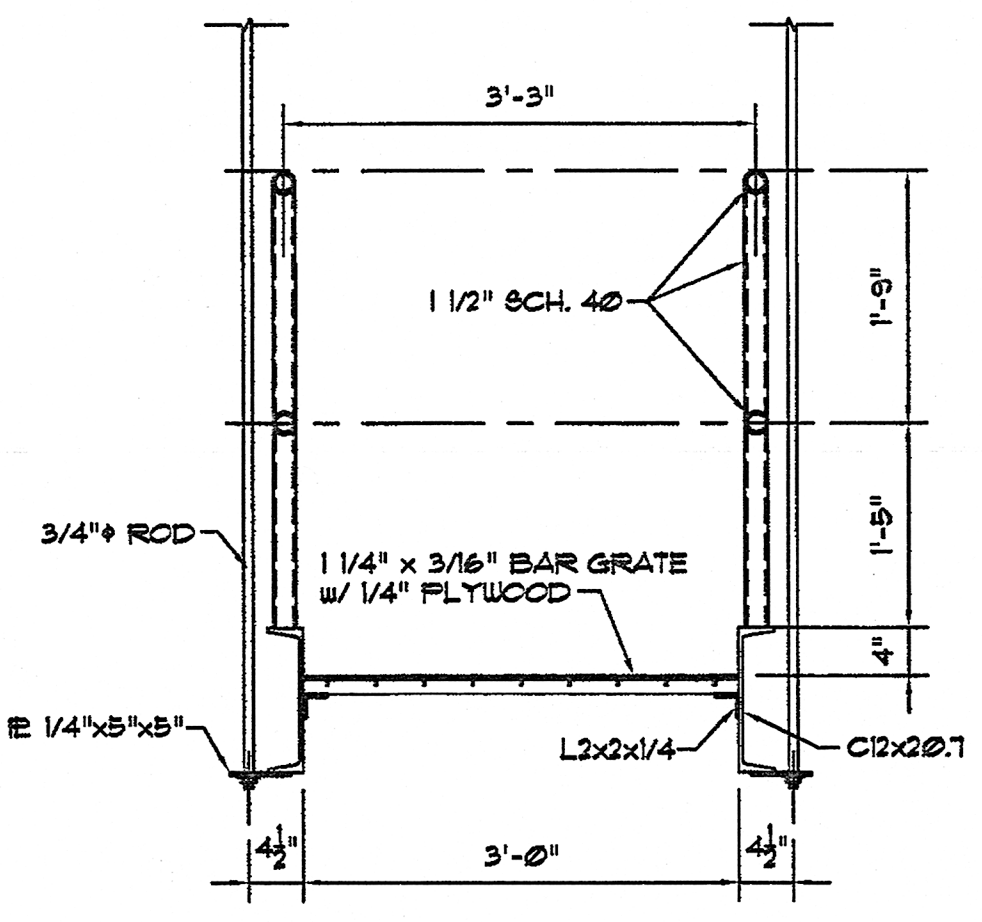


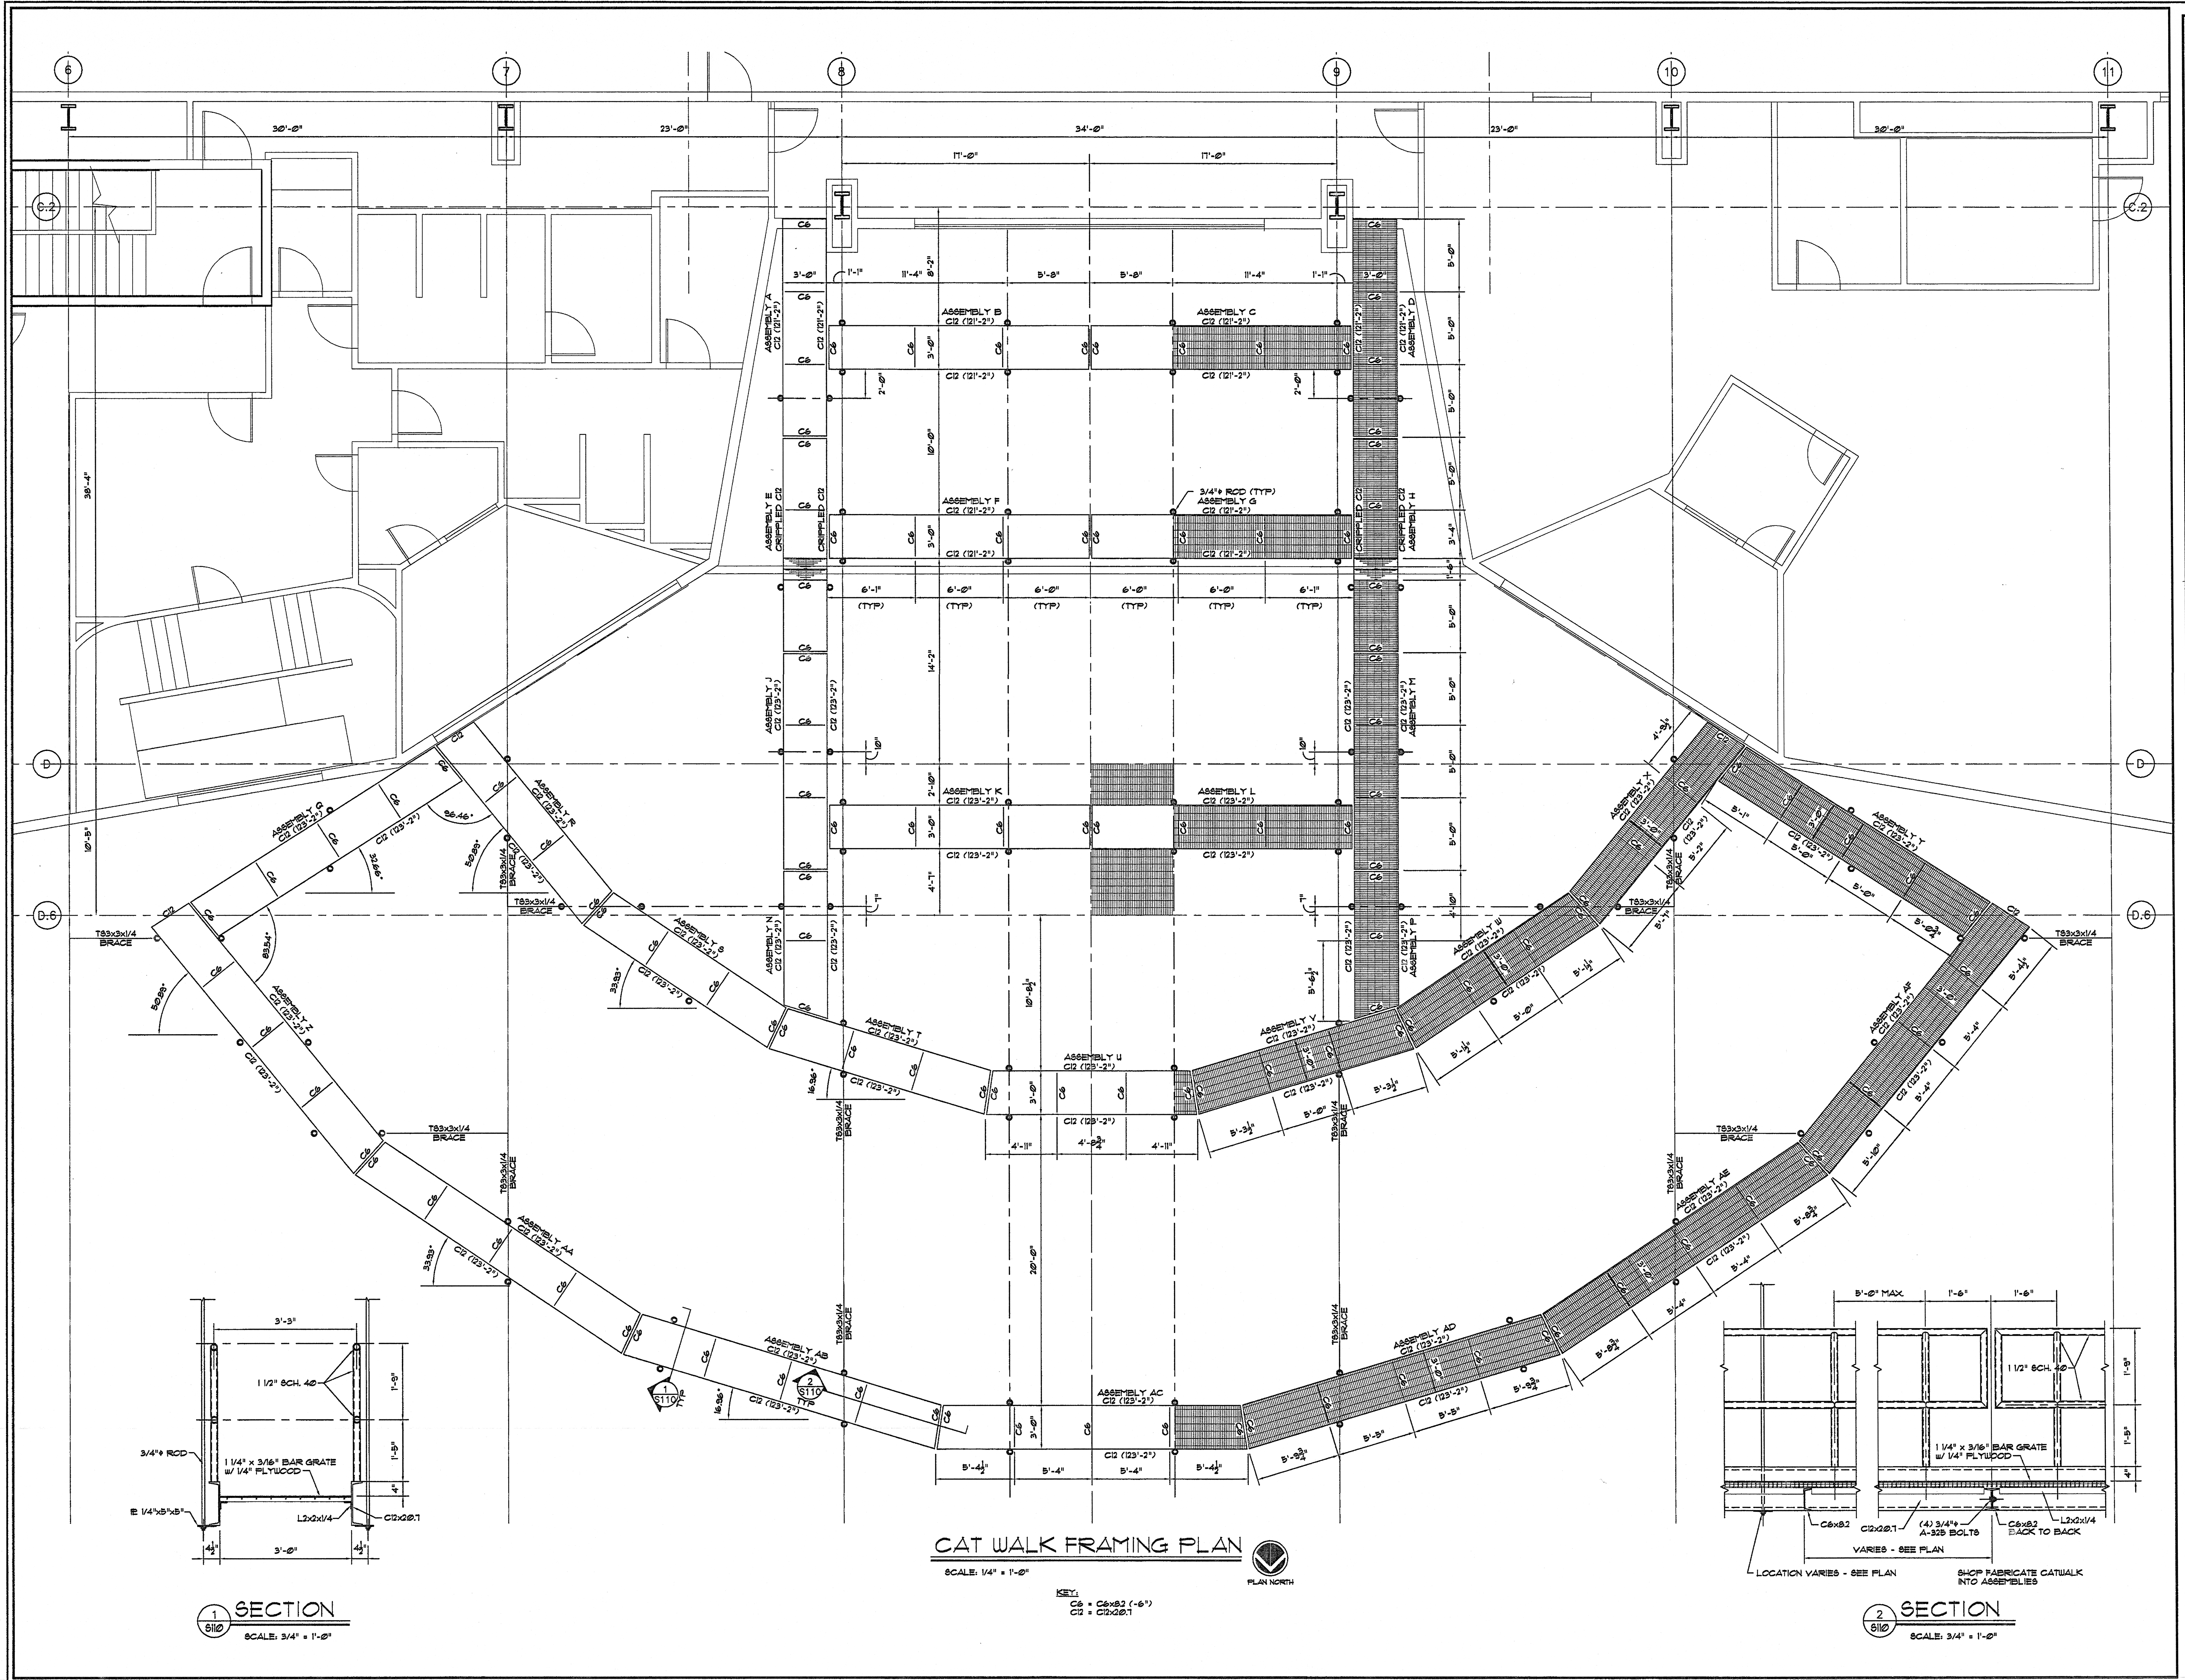

CAT WALK FRAMING PLAN
SCALE: 1/4" = 1'-0"
KEY:
C6 = C6x82 (-6")
C2 = C2x20.1
PLAN NORTH

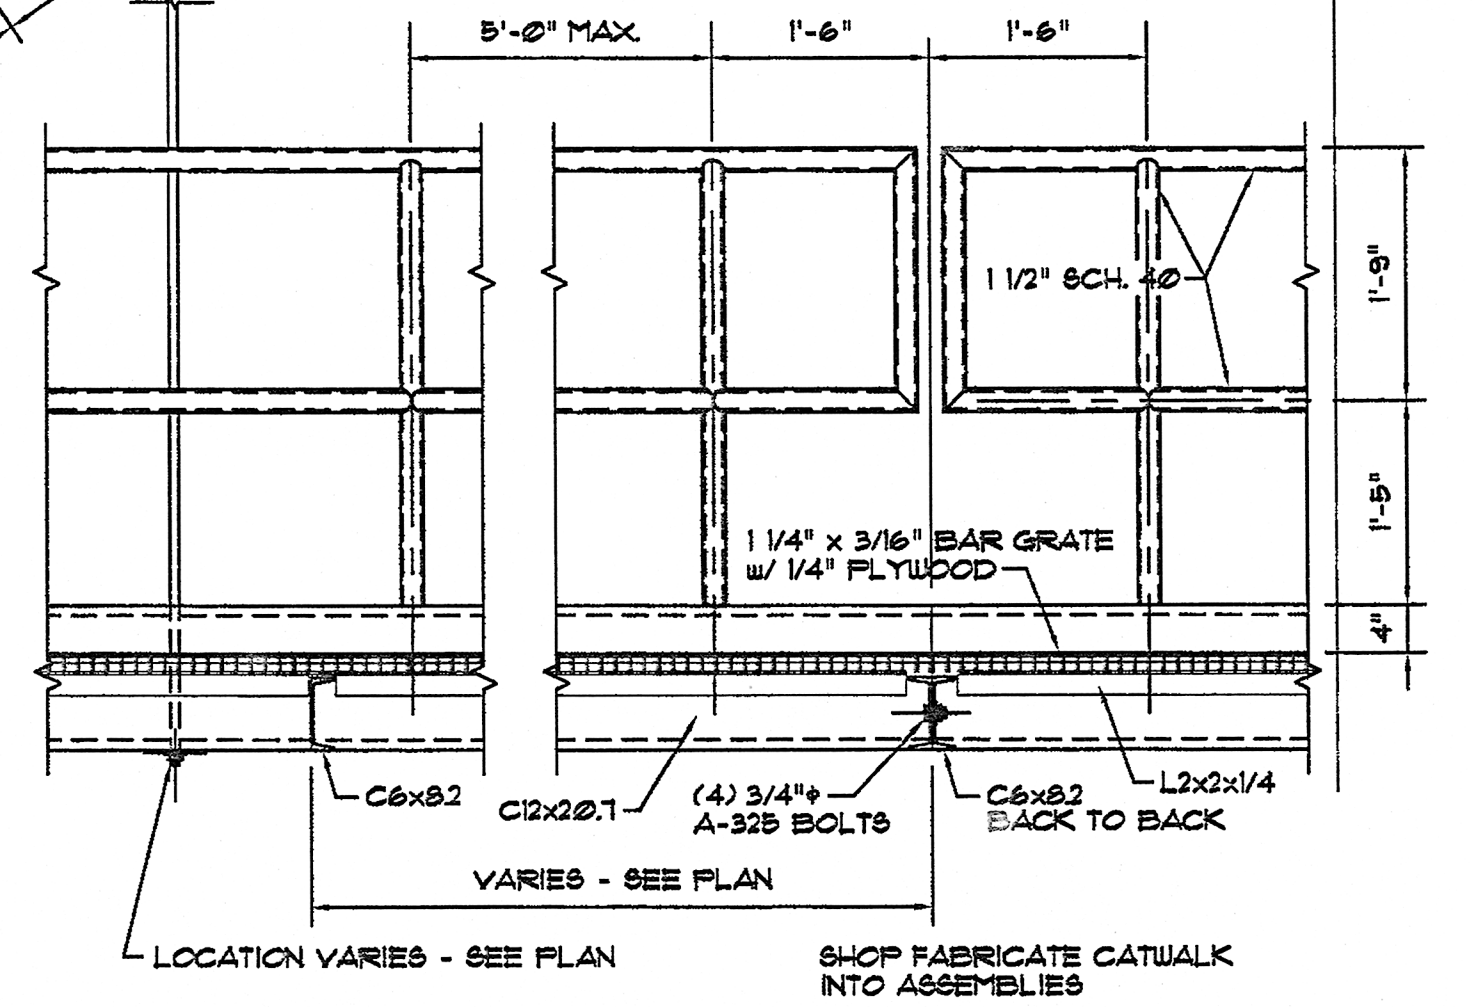

revisions

for construction
This drawing, as an instrument of service, is and shall remain the property of the Architects and Engineers and shall not be reproduced, published or used in any way without the written permission of the Architect or Engineer.
Copyright © 1998 By
John Ware & Associates, Inc.

seal
Professional Engineer
John Ware & Associates, Inc.
27 May 03

John Ware & Associates, Inc.
Architects & Engineers
1954 Airport Road
Suite 100
Atlanta, GA 30341
(770) 451-1921
FAX (770) 457-1920

project
CHURCH IN THE NOW
address
1873 4 1933
IRIS DRIVE
CONYERS, GA
for
COVENANT SERVICES INC
1111 WESLEY WAY
CONYERS, GA

sheet description
CAT WALK FRAMING PLAN
drawn MCM
checked JMW

job 01-145-B
date 05/15/02

S-110
of 16