



A-104.dwg 8-15-02 1:33:23 pm EST

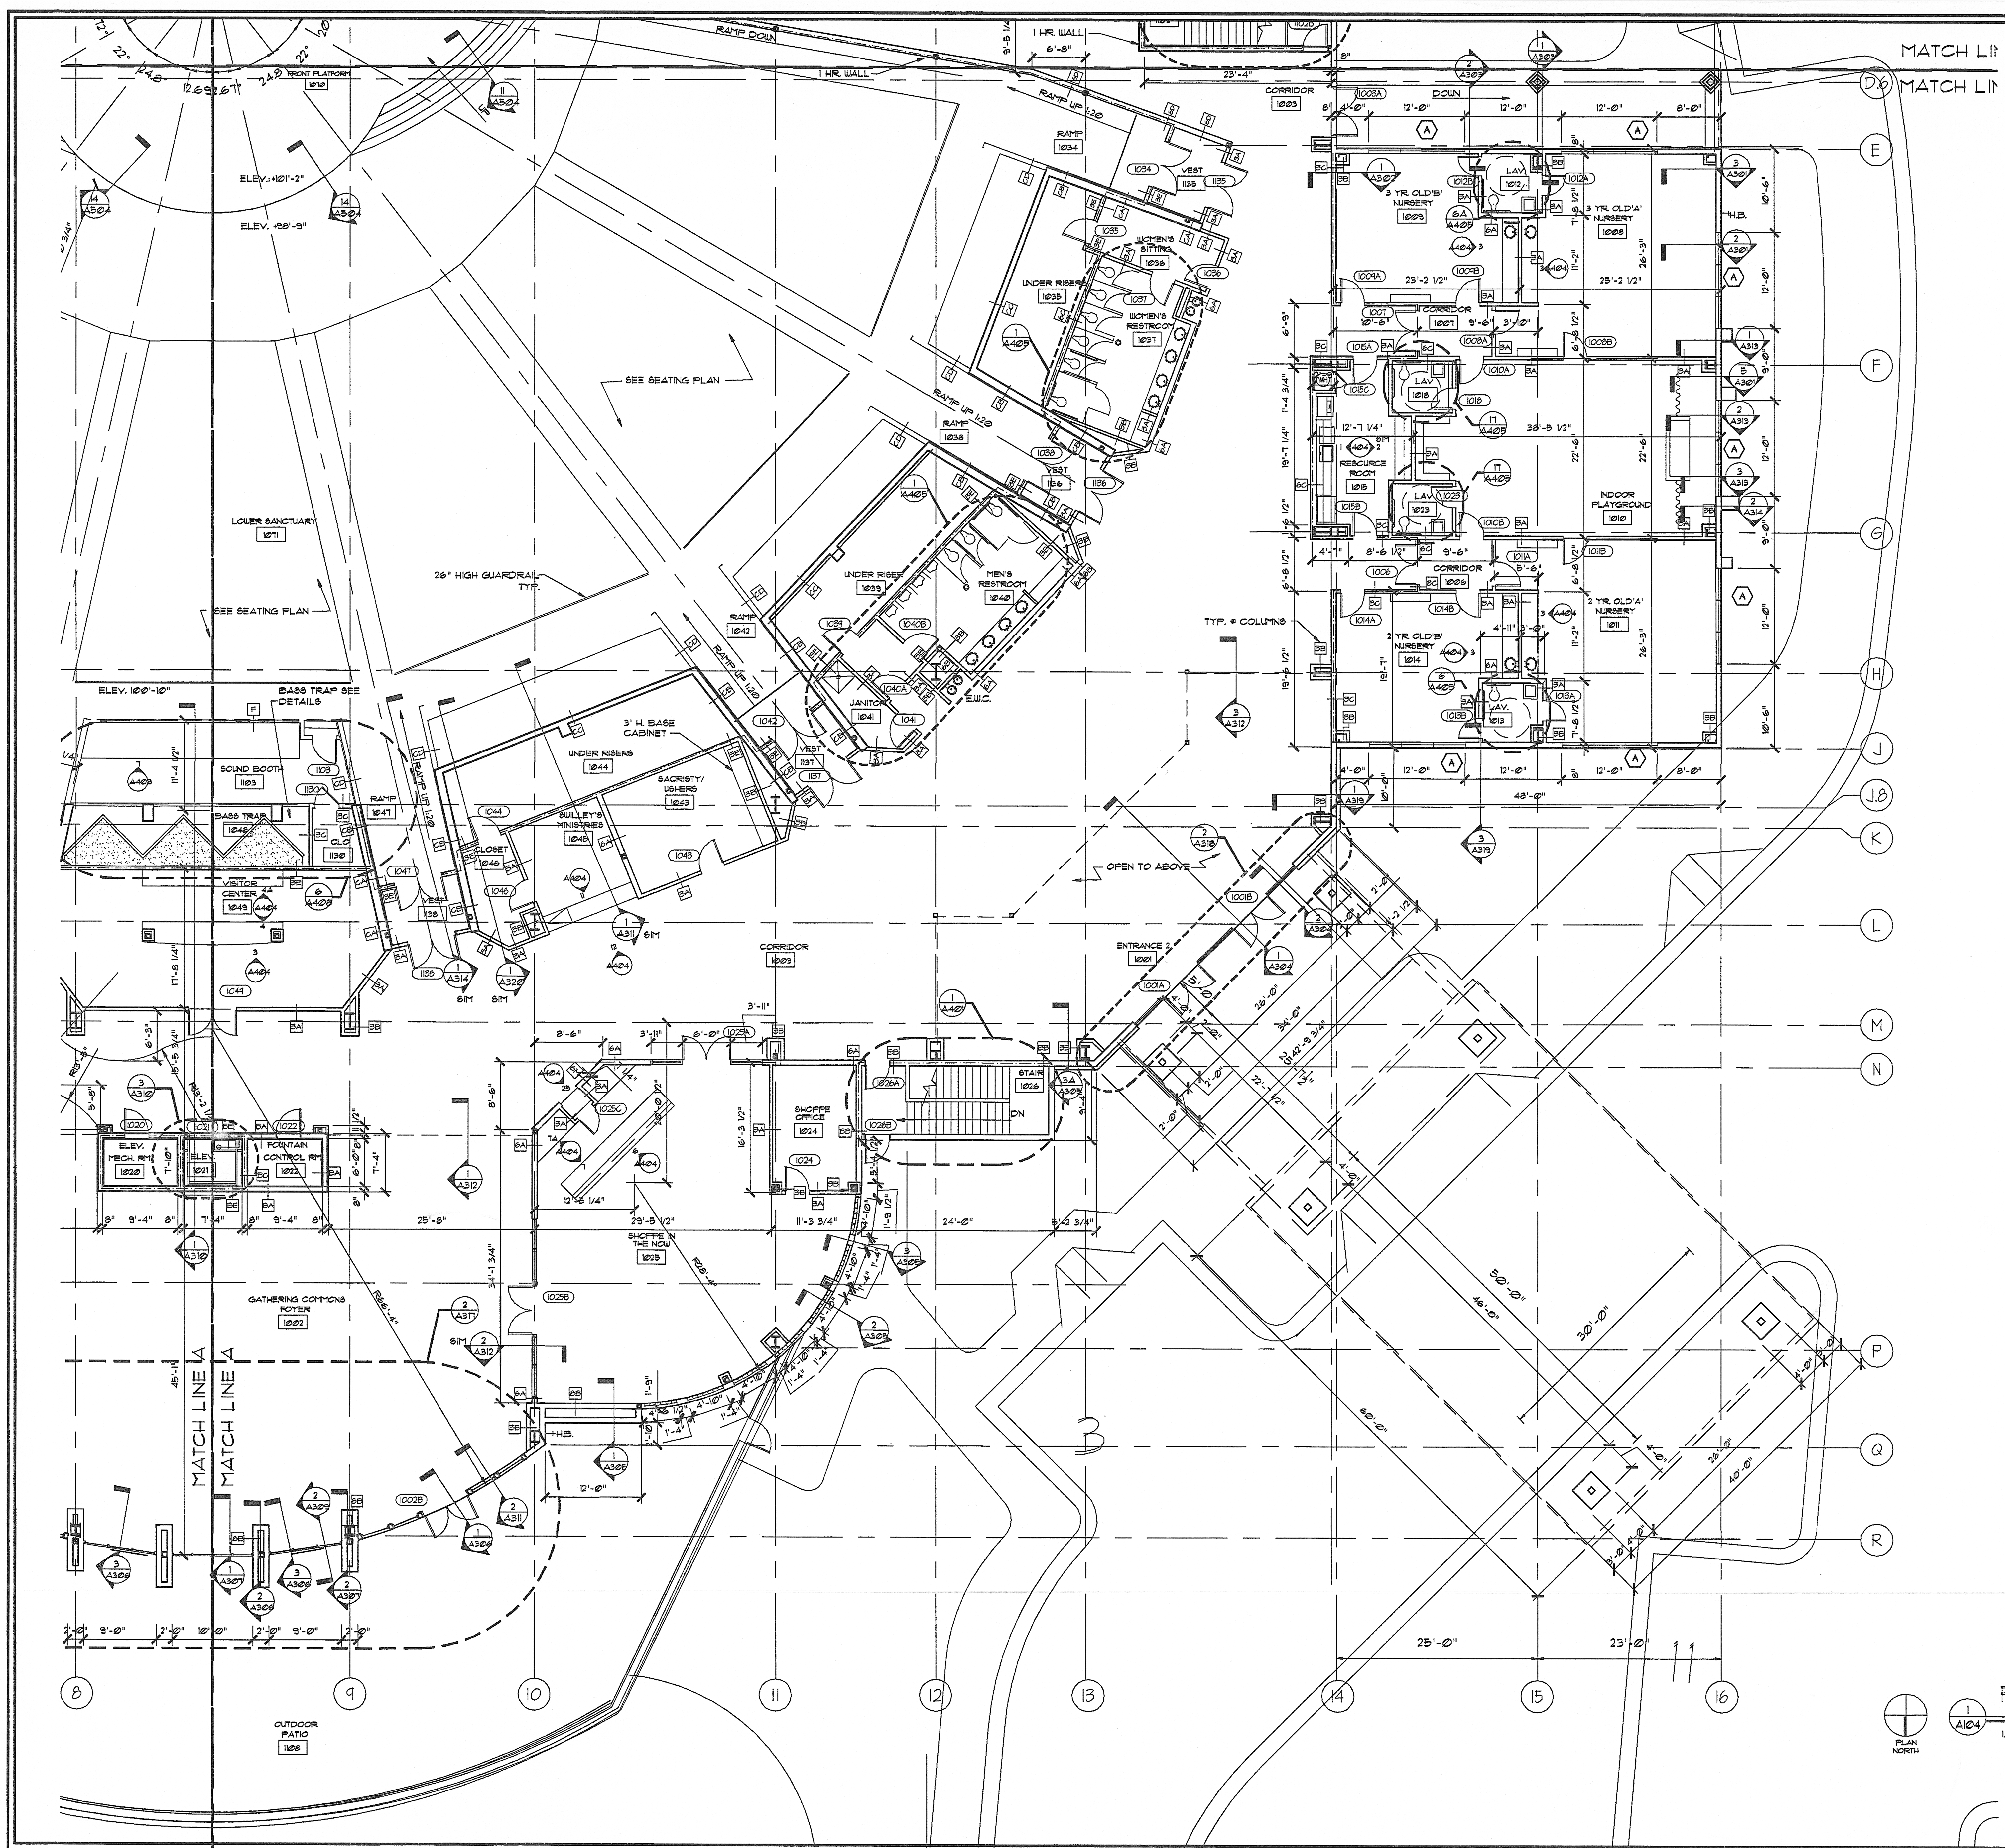


WALL LEGEND	
BA	- 3588725 METAL STUDS @ 16" O.C. W/ 1 LAYER 5/8" GYP. BD. BOTH SIDES
BB	- 3588725 METAL STUDS @ 16" O.C. W/ 1 LAYER 5/8" GYP. BD. ONE SIDE
BC	- 3588725 METAL STUDS @ 16" O.C. W/ 1 LAYER 5/8" GYP. BD. TYPE "X" BOTH SIDES W/ BATT. INSUL. (U465)
BD	- 3588725 METAL STUDS @ 16" O.C. W/ 2 LAYER 5/8" GYP. BD. BOTH SIDES W/ MINERAL WOOL
BE	- 3588725 METAL STUDS @ 16" O.C. W/ 2 LAYER 5/8" GYP. BD. TYPE "X" BOTH SIDES W/ BATT. INSUL. (U465)
BF	- 605235 METAL STUDS @ 16" O.C. W/ 5/8" GYP. BD. EA. SIDE
BG	- 605235 METAL STUDS @ 16" O.C. W/ 5/8" GYP. BD. ONE SIDE
BH	- 605235 METAL STUDS @ 16" O.C. W/ 5/8" GYP. BD. EA. SIDE W/ BATT. INSUL. (U465)
BI	- 605235 METAL STUDS @ 16" O.C. 2 LAYER 5/8" GYP. BD. TYPE "X" BOTH SIDES W/ MINERAL WOOL (U465)
BJ	- 605235 METAL STUDS @ 16" O.C. W/ 5/8" GYP. BD. ONE SIDE - 1" MARBLE ON 5/8" GYP. BD. TYPE "X" W/ BATT. INSUL. (U465)
BK	- 805235 METAL STUDS @ 16" O.C. W/ 5/8" GYP. BD. ONE SIDE
BL	- 805235 METAL STUDS @ 16" O.C. W/ 5/8" GYP. BD. ONE SIDE
BM	- CMIT
BN	- 805235 METAL STUDS @ 16" O.C. W/ 5/8" GYP. BD. ONE SIDE AND 1/2" DENS-GLOSS GOLD W/ EIFS ON EXTERIOR
BO	- 805235 METAL STUDS @ 16" O.C. W/ 1/2" DENS-GLOSS GOLD W/ EIFS ON THE EXTERIOR
BP	- 8" SPLIT FACE CMU W/ 5/8" GYP. BD. ON 1 1/8" HAT CHANNEL ON INTERIOR
BQ	- 8" CMU W/ 5/8" GYP. BD. ON 1 1/8" HAT CHANNEL ON BOTH SIDES
BR	- 8" CMU W/ 5/8" GYP. BD. ON 1 1/8" HAT CHANNEL ON ONE SIDE
BS	- 8" SPLIT FACE CMU W/ 5/8" GYP. BD. ON 1 1/8" HAT CHANNEL ON INTERIOR AND EIFS ON EXTERIOR
BT	- 8" SPLIT FACE CMU
BU	- 12" CONC. WALL W/ 5/8" GYP. BD. ON 1 1/8" MTL. HAT CHANNEL ON BOTH SIDES
BV	- 12" CONC. WALL W/ 5/8" GYP. BD. ON 1 1/8" MTL. HAT CHANNEL ON ONE SIDE
BW	- 8" CONC. WALL
BX	- 8" CONC. WALL W/ 5/8" GYP. BD. ON 1 1/8" MTL. HAT CHANNEL ON ONE SIDE
BY	- FABRIC MESH
BZ	- 8 X 8 GLASS BLOCK

NOTE:
WALLS OF RESTROOM 1031 AND 1040 UNDERNEATH AUDITORIUM RISERS TO BE RESILIENTLY CONNECTED TO THE RISER SLAB ABOVE - SEE DETAILS W/ A263

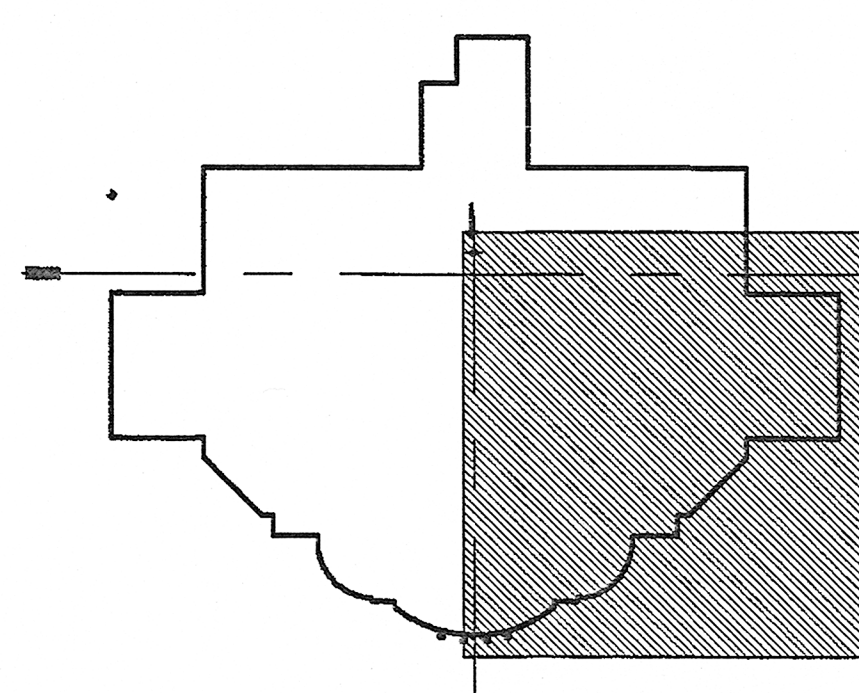

KEY PLAN

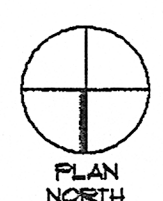


FIRST FLOOR PLAN-PART 2

1/8" = 1'-0"

revisions

for construction
This drawing, as an instrument of service, is and shall remain the property of the Architects and Engineers and shall not be reproduced, published or used in any way without the written permission of the Architect or Engineer.
Copyright © 1998 By
John Ware & Associates, Inc.

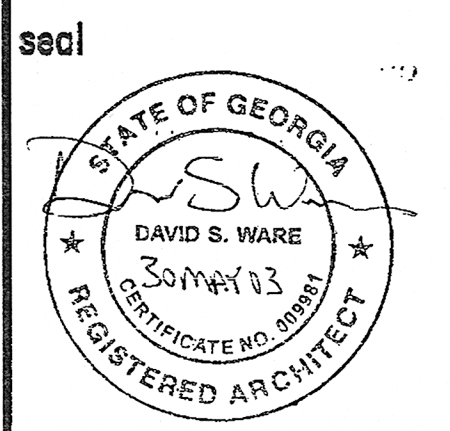

John Ware & Associates, Inc.
Architects & Engineers

1954 Airport Road
Suite 100
Atlanta, GA 30341
(770) 451-1921
FAX (770) 457-1920

project
**CHURCH
IN THE NOW**

address
1873 & 1933
IRIS DRIVE
CONYERS, GA
for
**COVENANT
SERVICES INC**
1711 WESLEY WAY
CONYERS, GA

sheet description
**FIRST FLOOR
PLAN-PART 2**

drawn DSW/MFB
checked DSW

job 01-145-B

date 02/15/02

A-104
of 60