


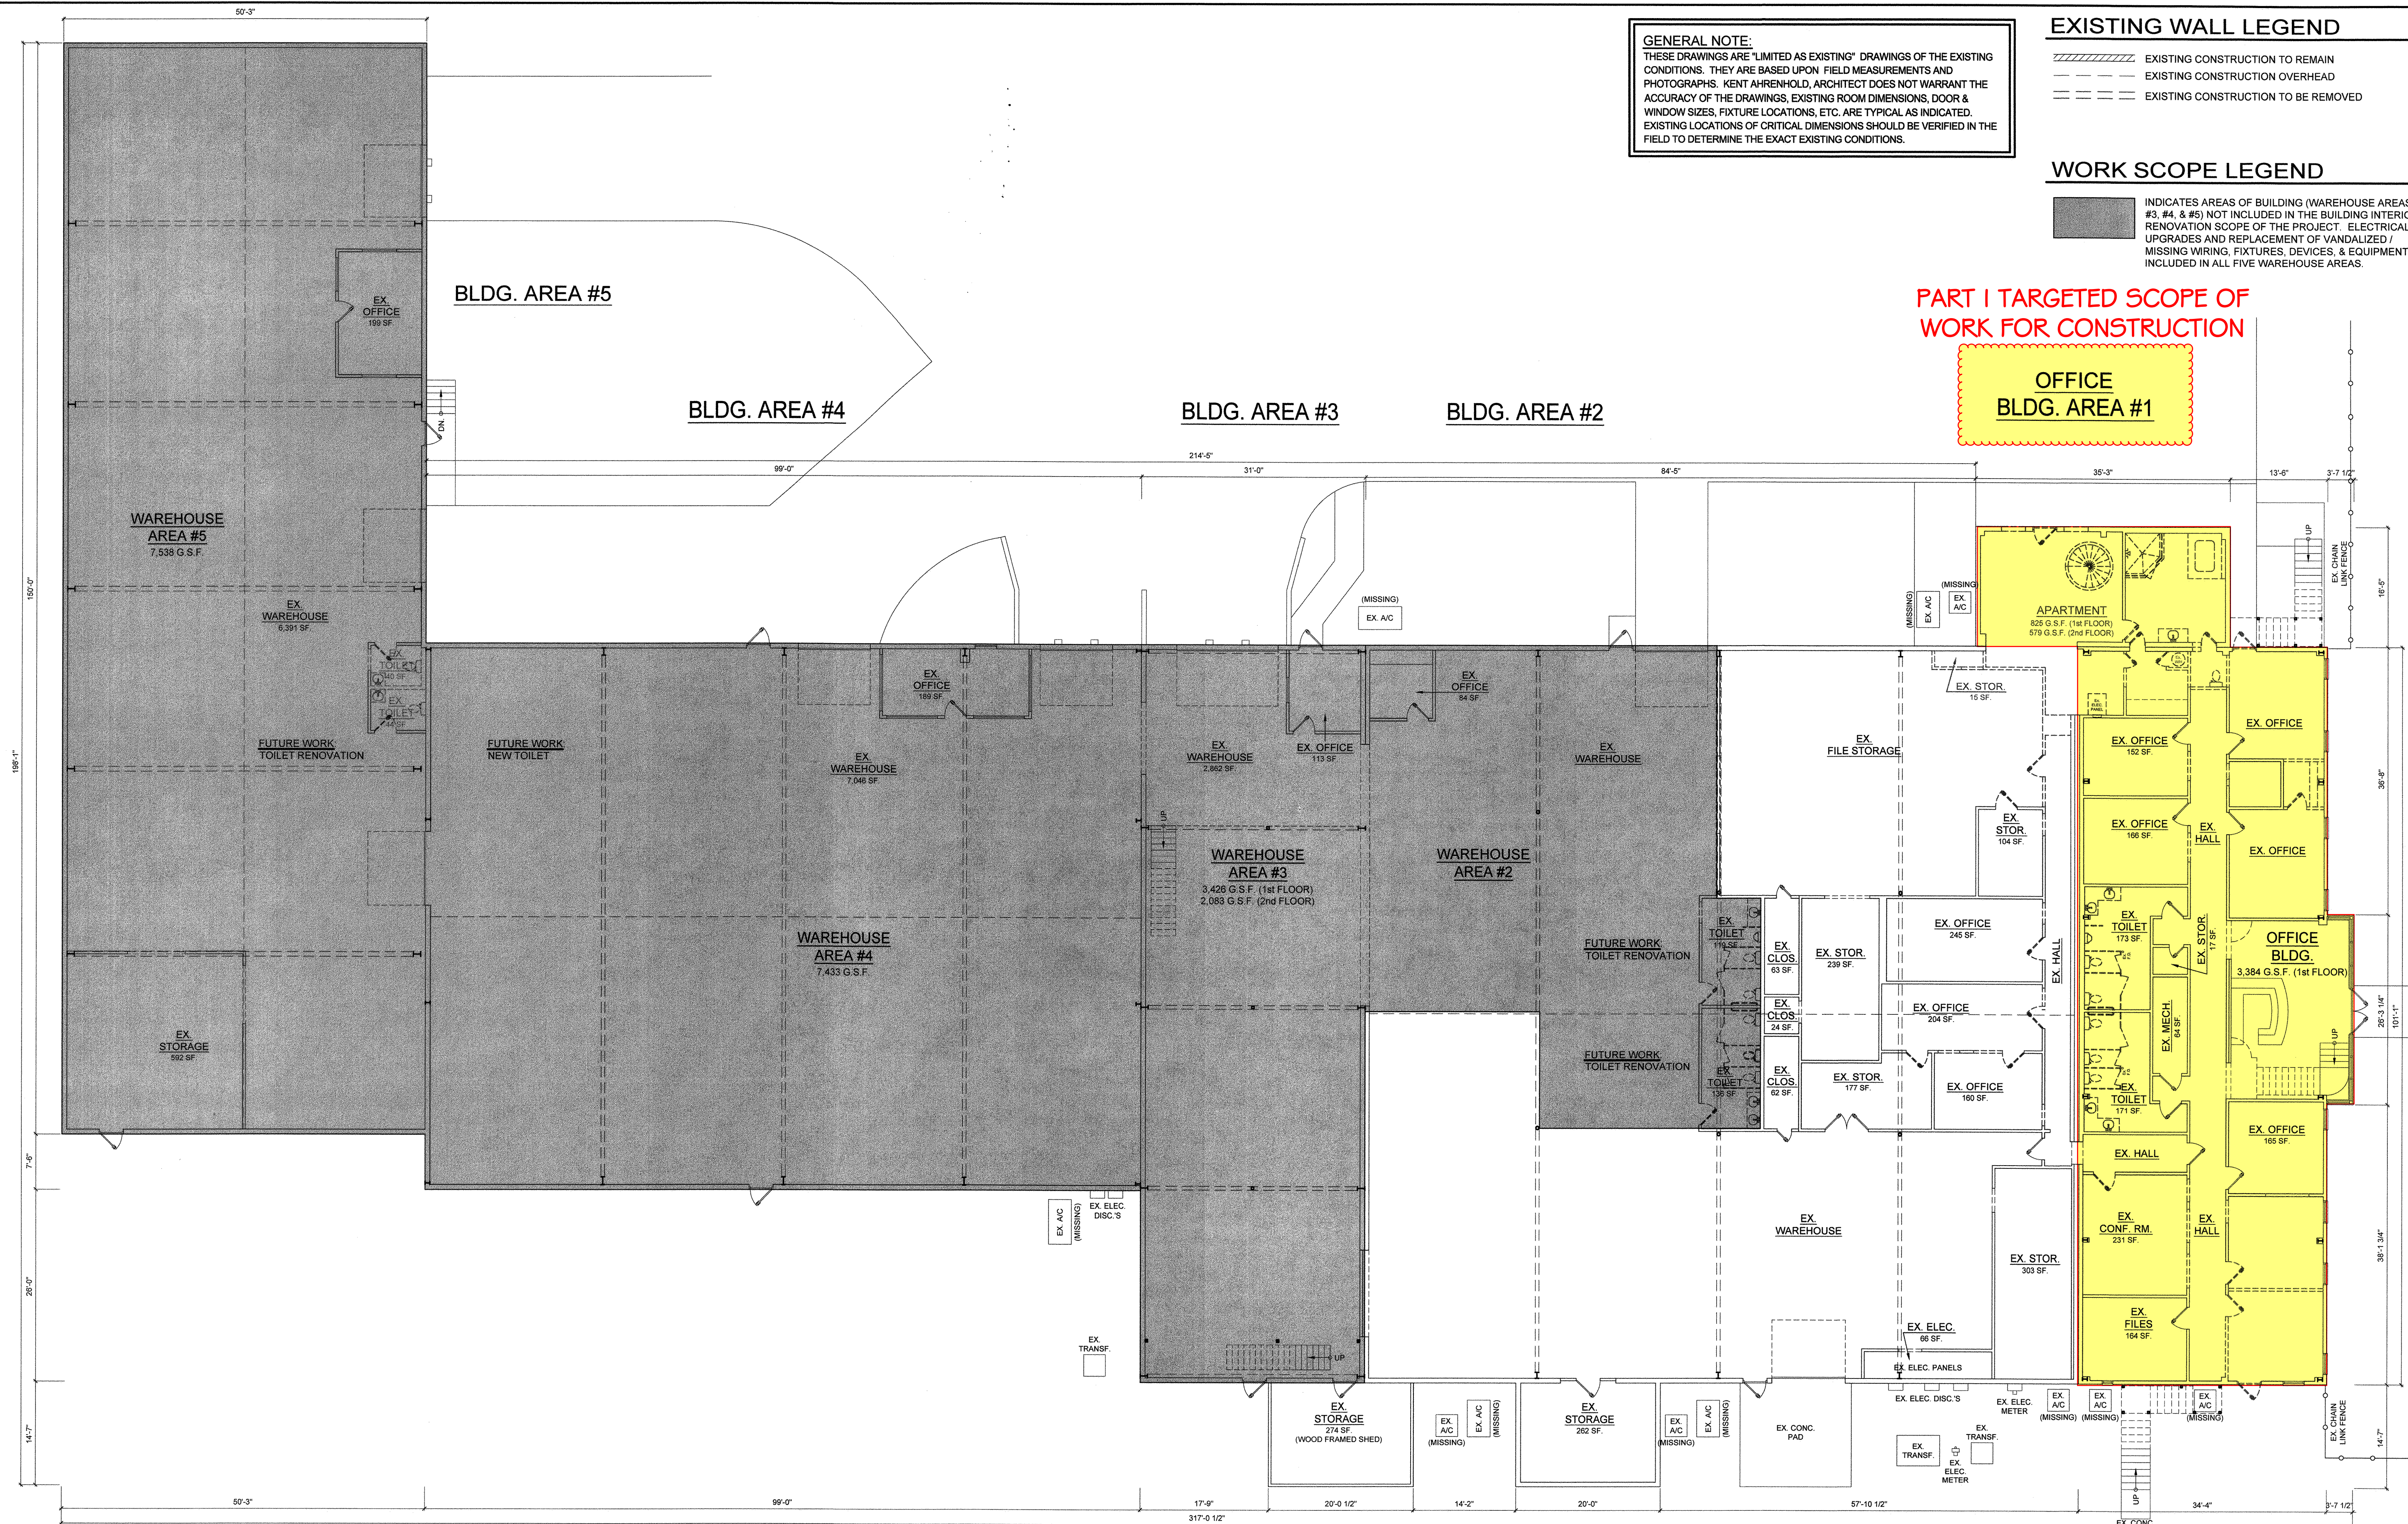

**GENERAL NOTE:**  
THESE DRAWINGS ARE "LIMITED AS EXISTING" DRAWINGS OF THE EXISTING CONDITIONS. THEY ARE BASED UPON FIELD MEASUREMENTS AND PHOTOGRAPHS. KENT AHRENHOLD, ARCHITECT DOES NOT WARRANT THE ACCURACY OF THE DRAWINGS, EXISTING ROOM DIMENSIONS, DOOR & WINDOW SIZES, FIXTURE LOCATIONS, ETC. ARE TYPICAL AS INDICATED. EXISTING LOCATIONS OF CRITICAL DIMENSIONS SHOULD BE VERIFIED IN THE FIELD TO DETERMINE THE EXACT EXISTING CONDITIONS.

**EXISTING WALL LEGEND**

- EXISTING CONSTRUCTION TO REMAIN
- EXISTING CONSTRUCTION OVERHEAD
- EXISTING CONSTRUCTION TO BE REMOVED


**WORK SCOPE LEGEND**

INDICATES AREAS OF BUILDING (WAREHOUSE AREAS #2, #3, #4, & #5) NOT INCLUDED IN THE BUILDING INTERIOR RENOVATION SCOPE OF THE PROJECT. ELECTRICAL UPGRADES AND REPLACEMENT OF VANDALIZED / MISSING WIRING, FIXTURES, DEVICES, & EQUIPMENT IS INCLUDED IN ALL FIVE WAREHOUSE AREAS.

**PART I TARGETED SCOPE OF WORK FOR CONSTRUCTION**

**OFFICE BLDG. AREA #1**

| ISSUE / REVISIONS |                                   |
|-------------------|-----------------------------------|
| 1.                | (12-27-21) EXISTING PLANS         |
| 2.                | (1-1-22) REVISED PRELIMINARY PLAN |
| 3.                | (1-4-22) PRELIMINARY SCHEME B.    |
| 4.                | (2-8-22) FINAL REVIEW             |
| 5.                | (2-8-22) FINAL REVIEW             |
| 6.                | (2-28-22) PERMIT / CONSTRUCTION   |

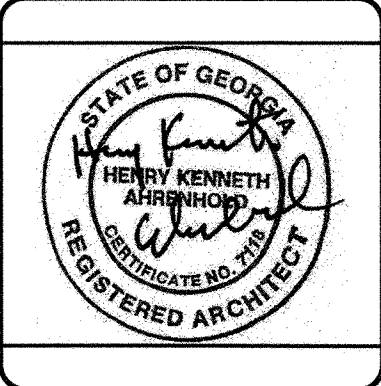

RENOVATIONS TO  
**WATSON STREET WAREHOUSE**  
6667 WATSON STREET  
UNION CITY, GA

**Kent Ahrenhold**  
Architect

6851 ROSWELL RD. NE. NO. K-22  
ATLANTA, GEORGIA 30328  
PHONE: 404-374-8985

DRAWN BY  
DAB

CHECKED BY  
KA

DATE  
28 Feb. 2022

DRAWING TITLE  
EXISTING / DEMO  
FIRST FLOOR PLAN

SHEET NO.  
**A-0.1**