



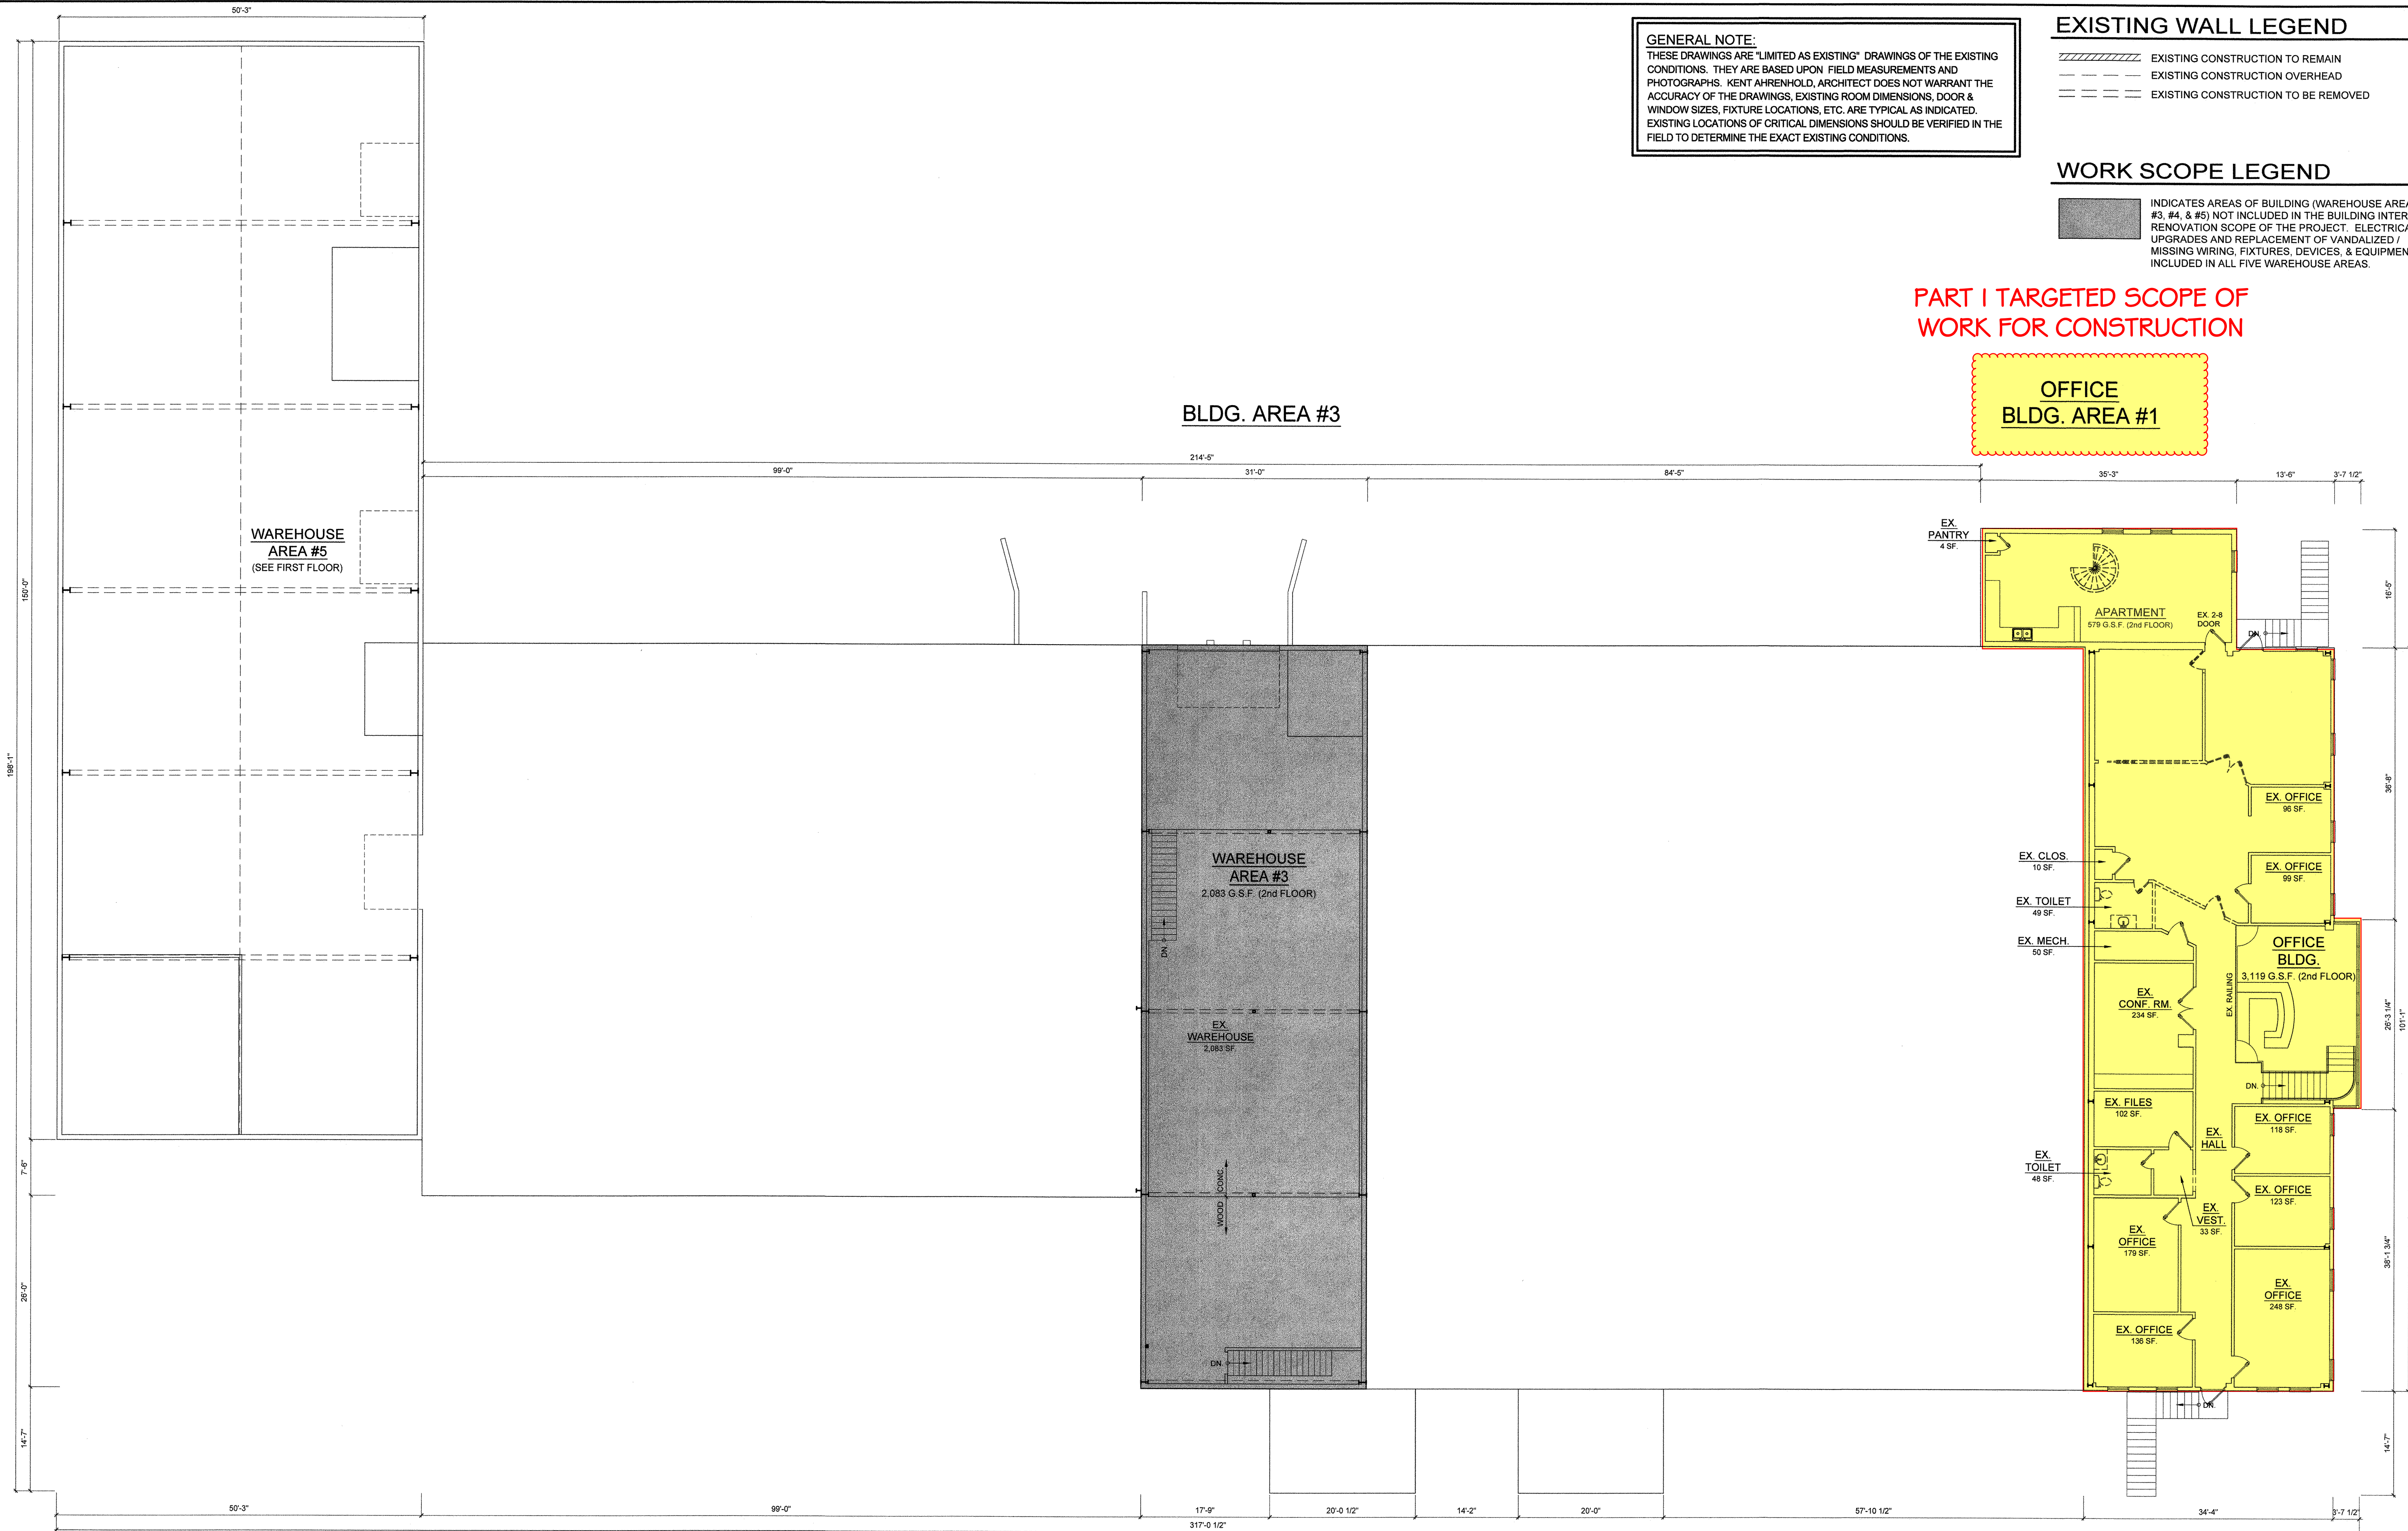

GENERAL NOTE:
THESE DRAWINGS ARE "LIMITED AS EXISTING" DRAWINGS OF THE EXISTING CONDITIONS. THEY ARE BASED UPON FIELD MEASUREMENTS AND PHOTOGRAPHS. KENT AHRENHOLD, ARCHITECT DOES NOT WARRANT THE ACCURACY OF THE DRAWINGS, EXISTING ROOM DIMENSIONS, DOOR & WINDOW SIZES, FIXTURE LOCATIONS, ETC. ARE TYPICAL AS INDICATED. EXISTING LOCATIONS OF CRITICAL DIMENSIONS SHOULD BE VERIFIED IN THE FIELD TO DETERMINE THE EXACT EXISTING CONDITIONS.

- EXISTING WALL LEGEND**
- EXISTING CONSTRUCTION TO REMAIN
 - EXISTING CONSTRUCTION OVERHEAD
 - EXISTING CONSTRUCTION TO BE REMOVED
- WORK SCOPE LEGEND**
- INDICATES AREAS OF BUILDING (WAREHOUSE AREAS #2, #3, #4, & #5) NOT INCLUDED IN THE BUILDING INTERIOR RENOVATION SCOPE OF THE PROJECT. ELECTRICAL UPGRADES AND REPLACEMENT OF VANDALIZED / MISSING WIRING, FIXTURES, DEVICES, & EQUIPMENT IS INCLUDED IN ALL FIVE WAREHOUSE AREAS.

ISSUE / REVISIONS	
1	(10-27-21) EXISTING PLANS
2	(11-1-22) REVISED PRELIMINARY PLAN
3	(11-4-22) PRELIMINARY SCHEME B.
4	(11-8-22) REVISED PRELIMINARY PLAN
5	(2-8-22) FINAL REVIEW
6	(2-28-22) PERMIT / CONSTRUCTION

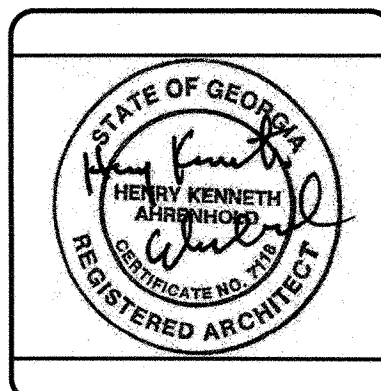

RENOVATIONS TO
WATSON STREET WAREHOUSE
6667 WATSON STREET
UNION CITY, GA

Kent Ahrenhold
Architect

6851 ROSWELL RD. NE, NO K-22
ATLANTA, GEORGIA 30328
PHONE: 404-374-6885

DRAWN BY DAB
CHECKED BY KA
DATE 28 Feb. 2022
DRAWING TITLE EXISTING / DEMO 2nd FLOOR PLAN
SHEET NO. A-0.2

1
A-0.2 EXISTING / DEMO SECOND FLOOR PLAN
SCALE: 3/32" = 1'-0"