



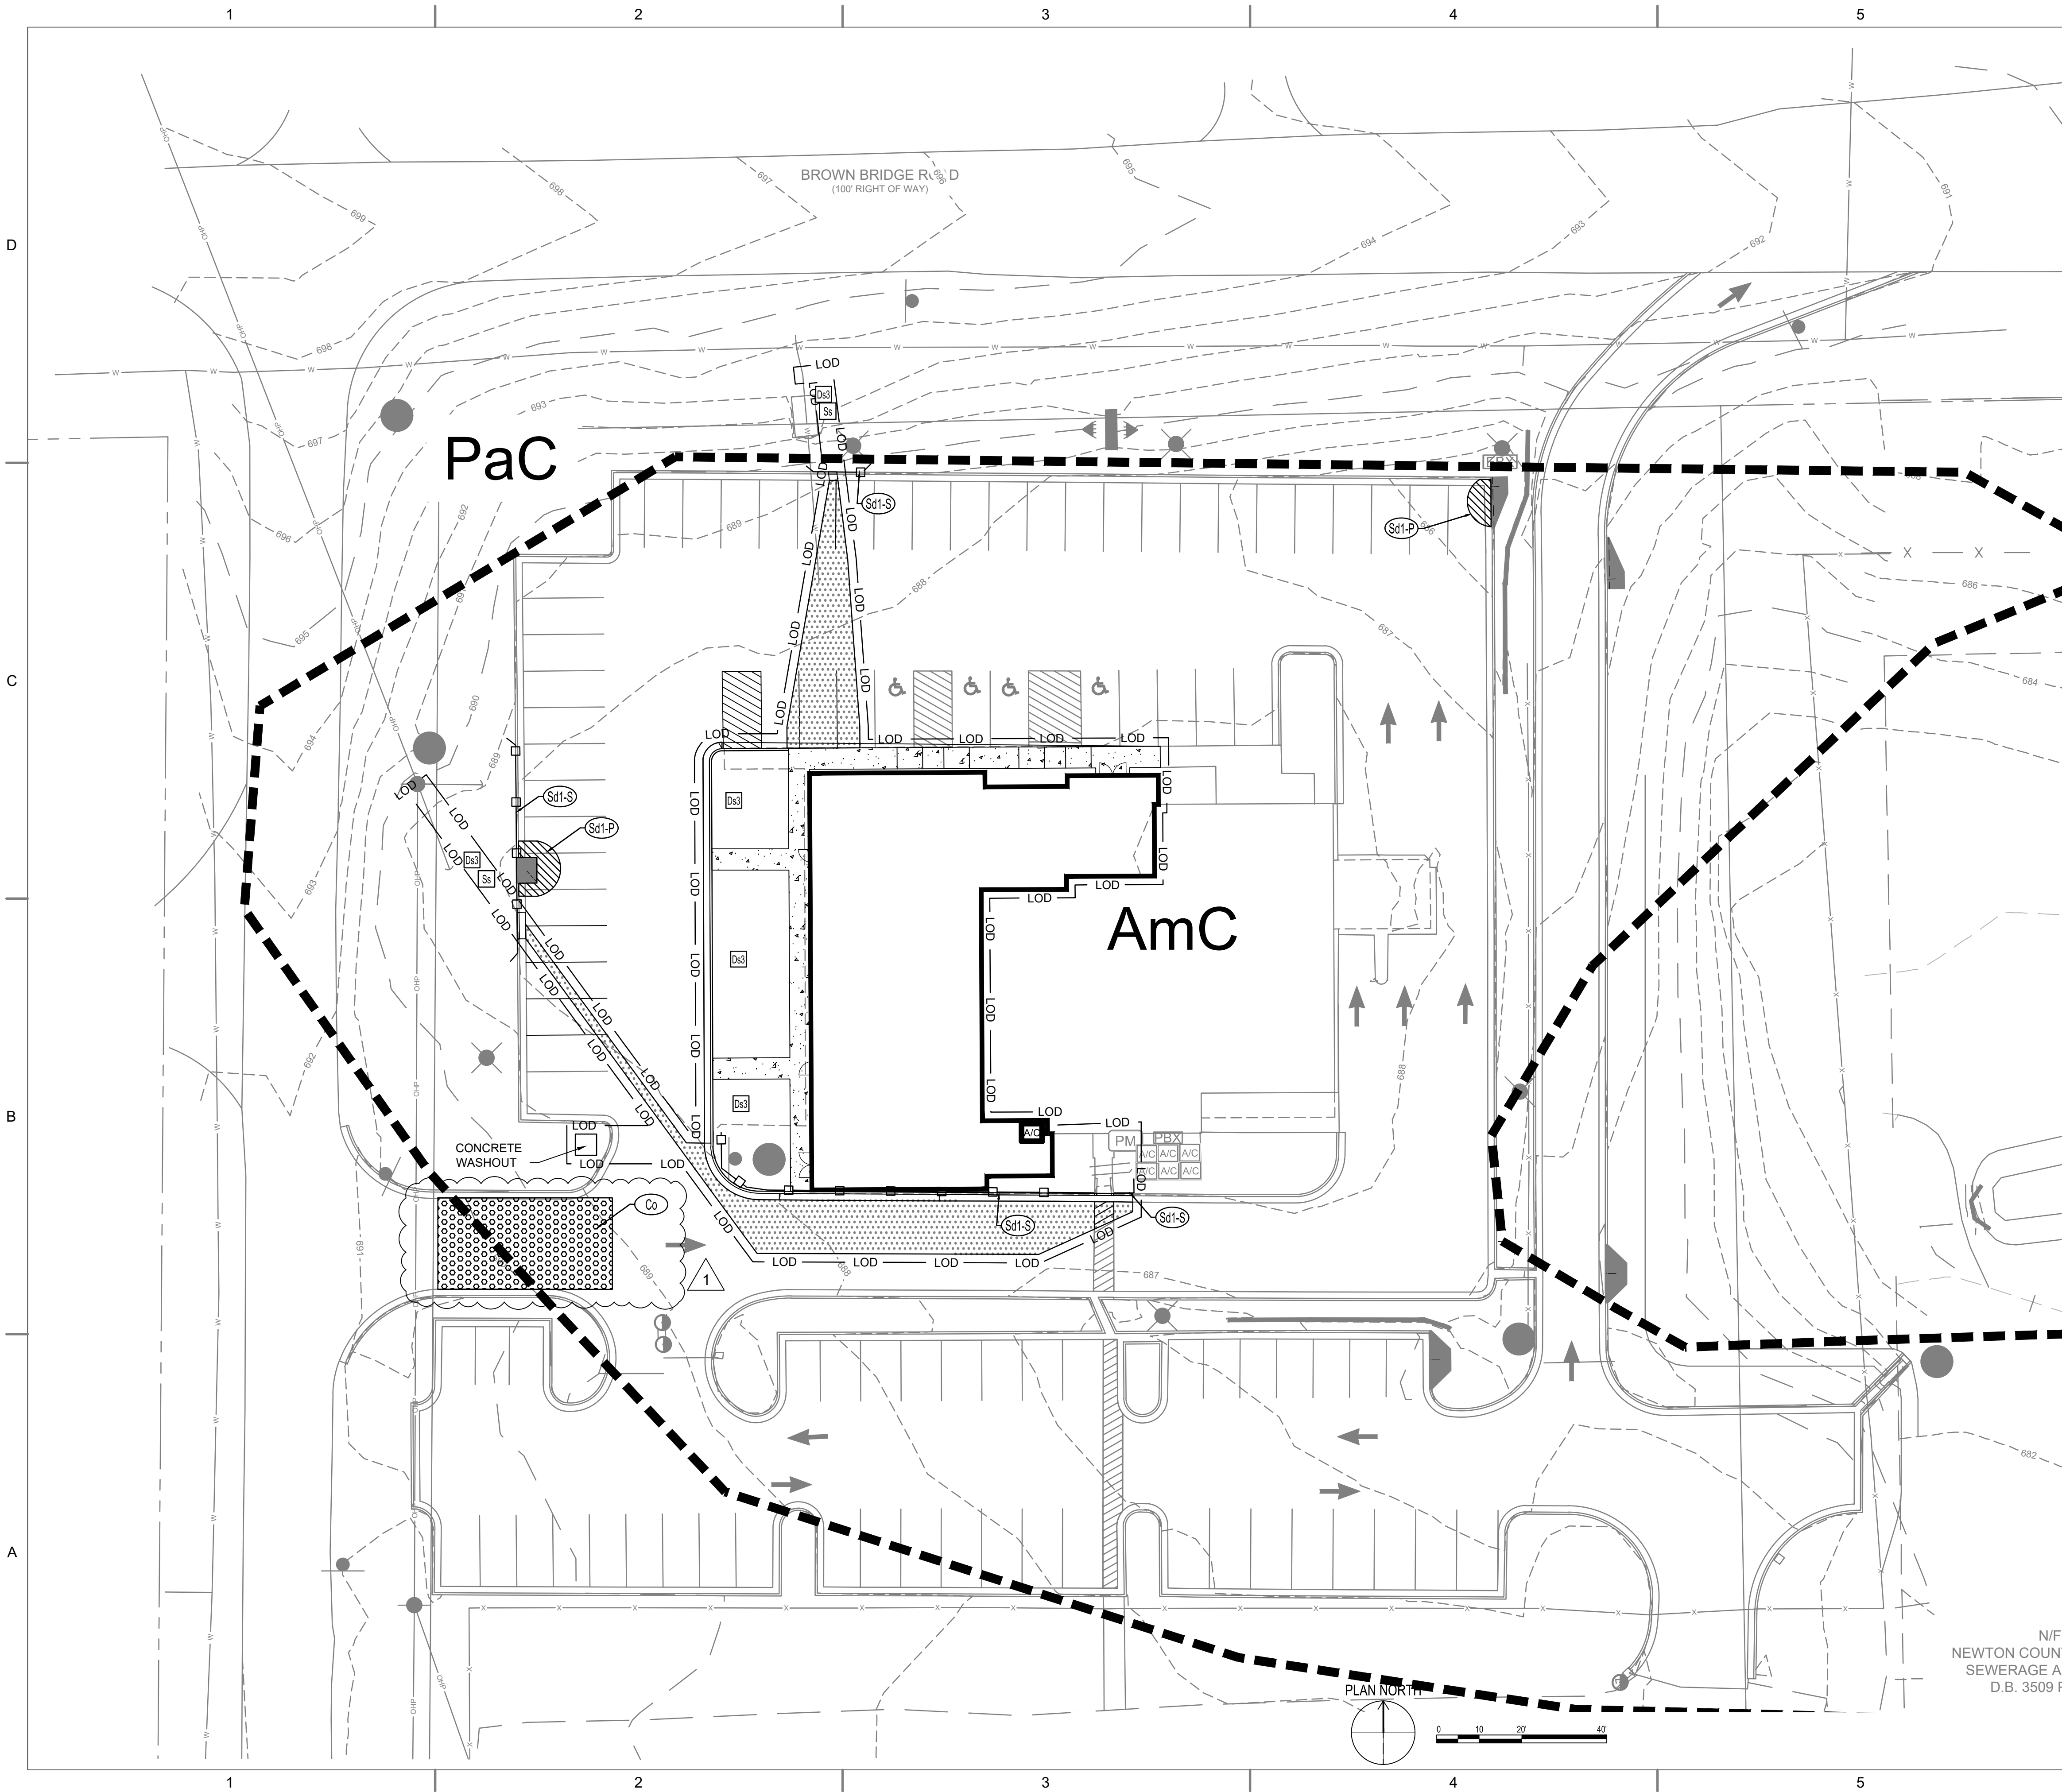

- GENERAL NOTES:**
- EXISTING TOPOGRAPHIC INFORMATION WAS OBTAINED FROM A SURVEY PREPARED BY GASKINS & LECRAW, INC. DATED 3-19-2025.
 - TEMPORARY SEDIMENT BASIN WILL BE COMPLETELY REMOVED DURING FINAL PHASE OF CONSTRUCTION

- LEGEND:**
- LOD LIMITS OF DISTURBANCE
 - SILT FENCE

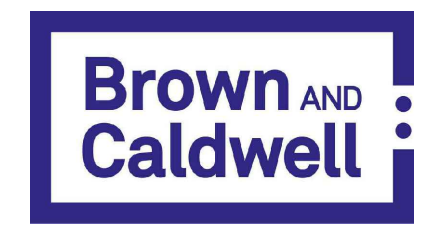

BROWN AND CALDWELL
900 HAMMOND DRIVE, SUITE 500
ATLANTA, GA 30328



THIS DRAWING IS NOT VALID FOR CONSTRUCTION PURPOSES UNLESS IT BEARS THE SEAL AND SIGNATURE OF A DULY REGISTERED PROFESSIONAL



CONSTRUCTION DOCUMENTS
07/01/2026



NCWSA OFFICE ADDITION

REVISIONS		
REV	DATE	DESCRIPTION
1	7/30/26	AHJ COMMENTS

LINE IS 2 INCHES AT FULL SIZE

DESIGNED: B. FLIEG
DRAWN: B. FLIEG
CHECKED: K.DEVENDORF
APPROVED:

FILENAME
203000-C-213.dwg
BC PROJECT NUMBER

CLIENT PROJECT NUMBER

CIVIL

SEDIMENT AND EROSION CONTROL PLAN

DRAWING NUMBER
C-213

N/F
NEWTON COUN
SEWERAGE AU
D.B. 3509 F

