


GENERAL NOTES:

1. PLUMBING CONTRACTOR SHALL FIELD COORDINATE WITH ELECTRICAL CONTRACTOR FOR ALL POWER REQUIREMENTS.
2. CONTRACTOR SHALL BE RESPONSIBLE FOR FIELD VERIFICATION OF ALL EXISTING CONDITIONS PRIOR TO SUBMITTING THEIR BID. NO ADDITIONAL COMPENSATION WILL BE MADE FOR ANY EXTRAS DUE TO CONTRACTOR'S FAILURE TO VISIT THE JOBSITE AND/OR PREDETERMINE. ANY DISCREPANCIES SHALL BE IMMEDIATELY REPORTED TO THE ENGINEER FOR RESOLUTION.
3. CONTRACTOR TO VERIFY LOCATIONS OF ALL UTILITIES ON SITE.
4. CONTRACTOR IS TO PROVIDE COMPLETE CONNECTIONS TO OWNER FURNISHED EQUIPMENT.
5. CONTRACTOR TO COORDINATE THE LOCATION OF ALL CEILING DEVICES WITH REFLECTED CEILING PLAN AND STRUCTURE PRIOR TO BEGINNING WORK.
6. PLUMBING DRAWINGS ARE DIAGRAMMATIC AND DO NOT NECESSARILY INDICATE EVERY REQUIRED OFFSET, FITTING, ETC. DRAWINGS ARE NOT TO BE SCALED FOR DIMENSIONS. TAKE ALL DIMENSIONS FROM ARCHITECTURAL DRAWINGS, CERTIFIED EQUIPMENT DRAWINGS AND FROM THE STRUCTURE ITSELF BEFORE FABRICATING ANY WORK, VERIFY ALL SPACE REQUIREMENTS COORDINATING WITH OTHER TRADES, AND INSTALL THE SYSTEMS IN THE SPACE PROVIDED WITHOUT EXTRA CHARGES TO THE OWNER.
7. THE OWNER AND ENGINEER ARE NOT RESPONSIBLE FOR THE CONTRACTOR'S SAFETY PRECAUTIONS OR TO MEANS, METHODS, TECHNIQUES, CONSTRUCTION SEQUENCES, OR PROCEDURES REQUIRED TO PERFORM HIS WORK.
8. ALL WORK SHALL BE INSTALLED IN ACCORDANCE WITH ALL APPLICABLE STATE CODES, LOCAL CODES AND OWNER'S STANDARDS INDICATED BY THE CONSTRUCTION DOCUMENTS.
9. PROVIDE SHUT-OFF VALVES ABOVE ACCESSIBLE CEILING SPACE ON ALL BRANCH LINES AND PRIOR TO DROPS BELOW FLOOR, TYPICAL.
10. ALL FIXTURES SPECIFIED BY OTHERS. REFER TO PLUMBING FIXTURE SCHEDULE ON ARCHITECTURAL DRAWINGS.

KEY NOTES:


- ① CONNECT NEW FIXTURES TO EXISTING CW AND HW DROPS.
- ② EXISTING CAP TO BE REMOVED. STUB UP FOR FUTURE WORK.
- ③ NEW 3/4" CW LINE TO CONNECT TO NEAREST EXISTING CW LINE.
- ④ NEW 1/2" HW LINE TO CONNECT TO NEAREST EXISTING HW LINE.
- ⑤ CONFIRM REQUIRED CW DROP IS PRESENT FOR NEW REFRIGERATOR.
- ⑥ EXISTING SINK TO REMAIN.

NOTE: REUSE EXISTING WATER HEATER. VERIFY WATER HEATER CONDITIONS AND REPLACE IF DEFECTIVE

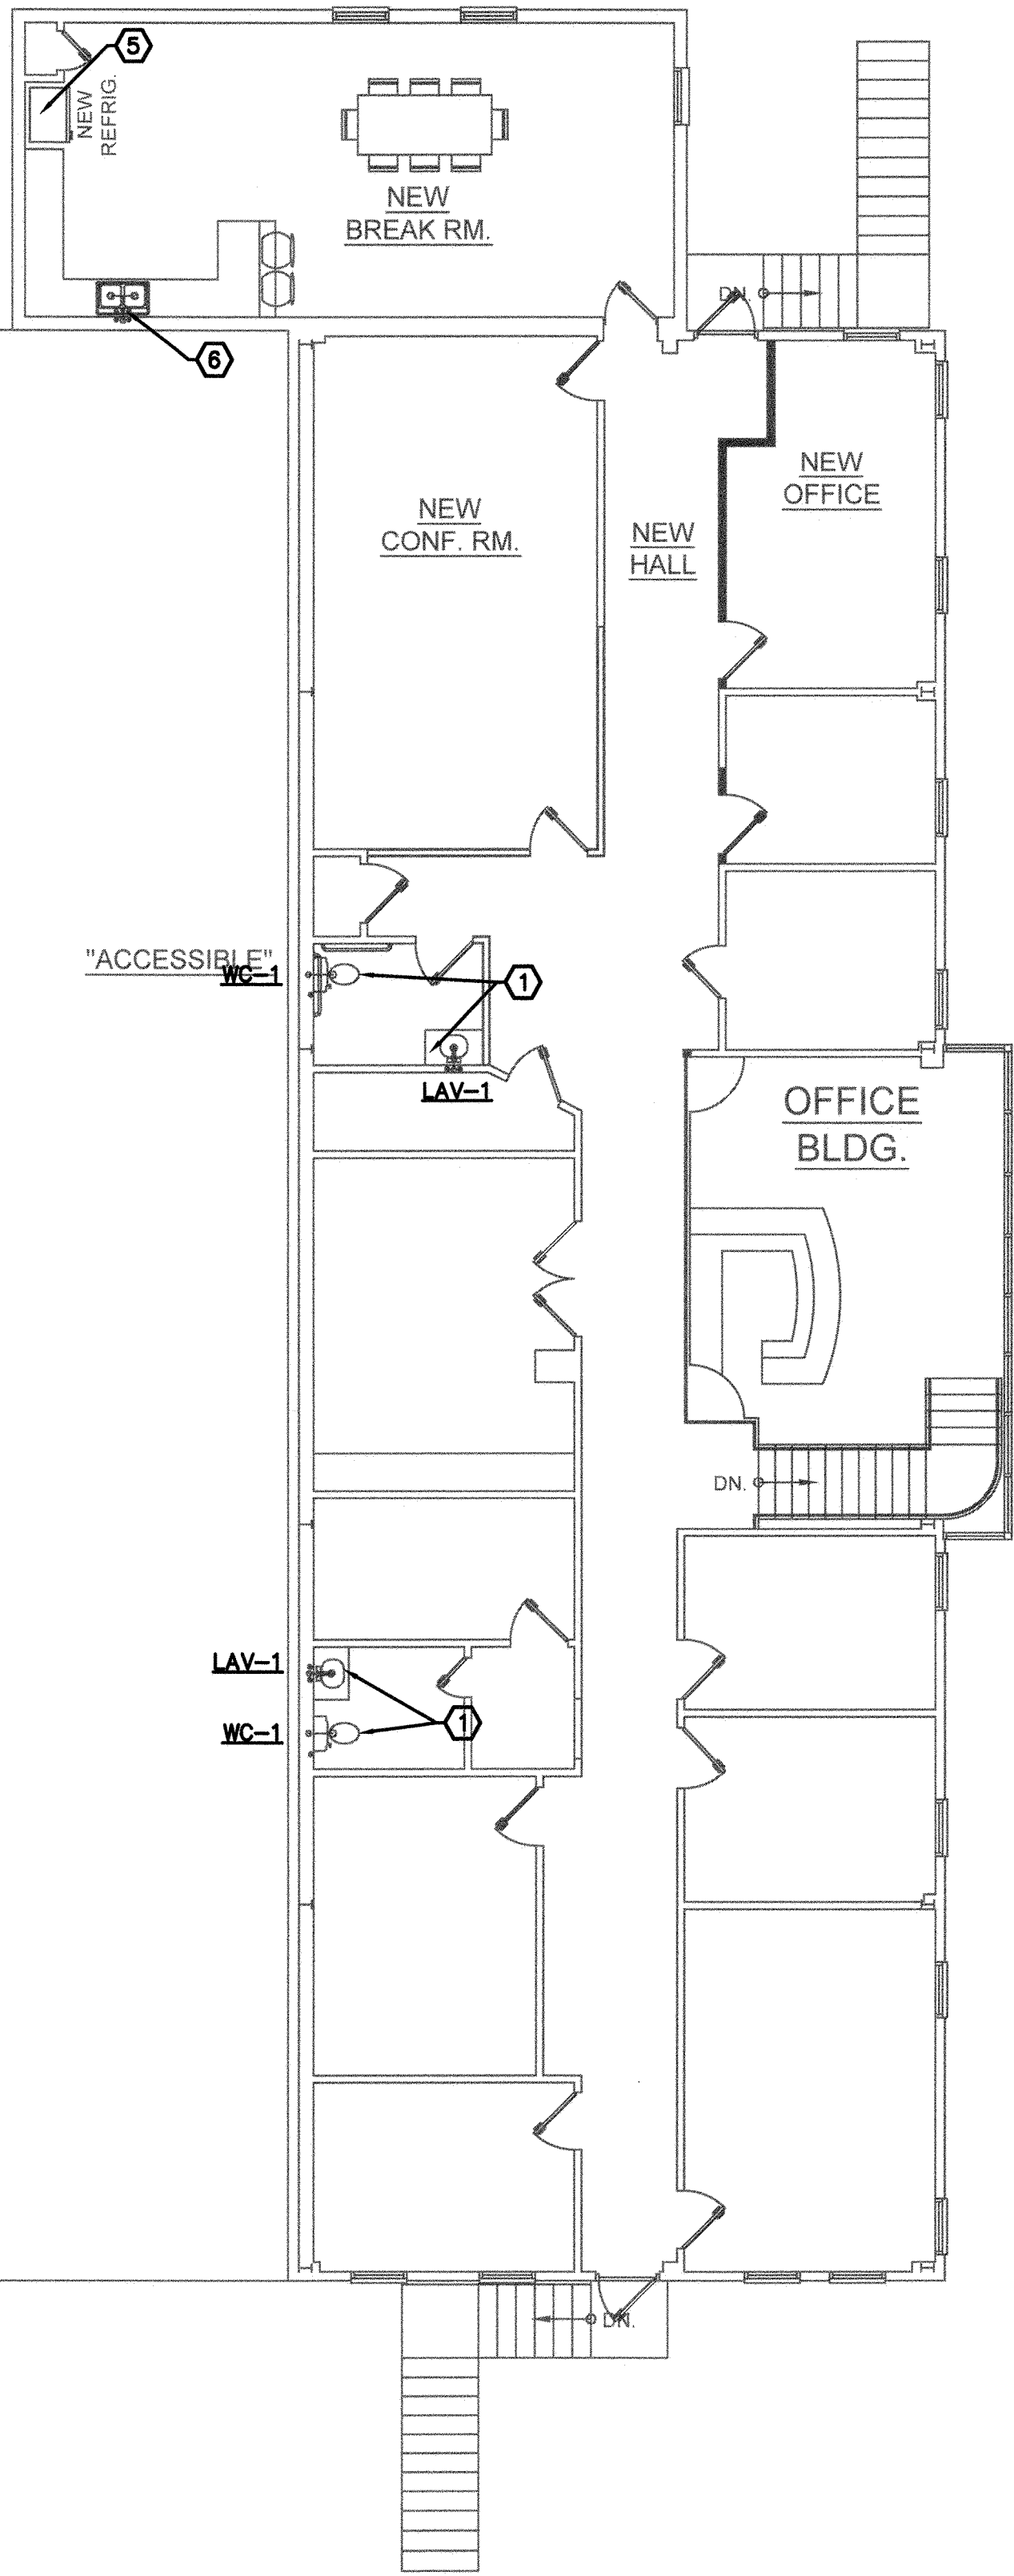

PLUMBING SECOND FLOOR SUPPLY
SCALE: 1/8" = 1'-0" 8' 0 8' 16'

ISSUE / REVISIONS
0 (2-28-22) ISSUE FOR PERMIT AND CONSTRUCTION

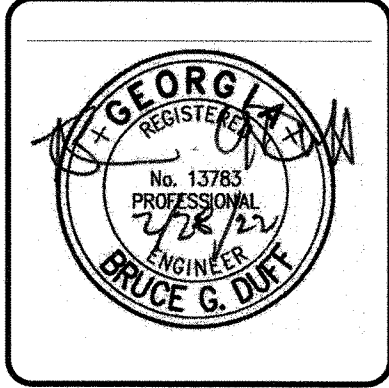

RENOVATIONS TO
WATSON STREET WAREHOUSE
6667 WATSON STREET
UNION CITY, GA

Kent Ahrenhold Architect 6851 ROSWELL RD. NE, NO K-22 ATLANTA, GEORGIA 30328 PHONE: 404-374-6865	DRAWN BY JEL
	CHECKED BY BGD
	DATE 28 Feb. 2022
	DRAWING TITLE PLUMBING SECOND FLOOR SUPPLY PLAN
	SHEET NO. P-2.1