



1 DIMENSION FLOOR PLAN
A220 1/4" = 1'-0"

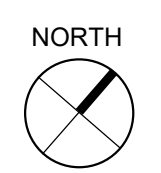

- GRAPHIC LEGEND**
- EXISTING CONSTRUCTION TO REMAIN
 - NEW WALLS. REFER TO G140 FOR WALL TYPES
 - EXISTING COLUMN GRID
1. PROVIDE CONTROL JOINTS AT ALL PAINT TRANSITIONS. REFER TO I110 FOR SPECIFICATIONS.

ARCHITECT
 CAS Architecture
 183 N Perry St
 Lawrenceville, GA
 30046
 404.806.0556
 www.casarc.com

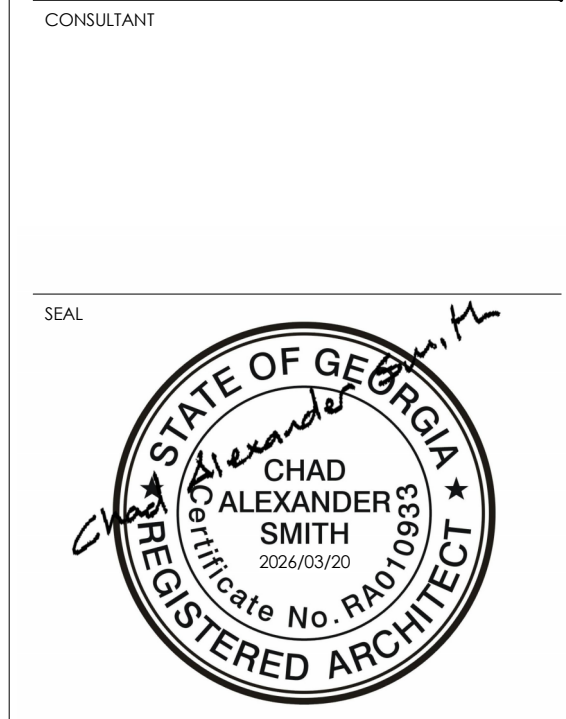

CONSULTANT
 PROJECT

COLLINS P. LEE MEMORIAL LIBRARY
 237 HARRISBURG ROAD SW, MILLEDGEVILLE, GA 31061

COPYRIGHT © 2024 CAS ARCHITECTURE, P.C. ALL RIGHTS RESERVED. THIS DOCUMENT AND ANY REPRODUCTIONS IN WHOLE OR IN PART, ARE INSTRUMENTS OF SERVICE AND ARE THE SOLE PROPERTY AND COPYRIGHT OF CAS ARCHITECTURE, P.C. AND MAY NOT BE REPRODUCED, PUBLISHED, USED OR COPIED IN ANY MANNER WITHOUT WRITTEN PERMISSION FROM CAS ARCHITECTURE, P.C. THESE DOCUMENTS HAVE BEEN PREPARED SPECIFICALLY FOR THIS PROJECT. THEY ARE NOT SUITABLE FOR USE ON OTHER PROJECTS OR IN OTHER LOCATIONS.

THIS DOCUMENT WAS CREATED ELECTRONICALLY. THIS MEDIA SHOULD NOT BE CONSIDERED A CERTIFIED DOCUMENT UNLESS IT HAS BEEN PROPERLY SEALED AND ORIGINALLY SIGNED BY A REGISTERED ARCHITECT OF GA ARCHITECTURE, P.C.

THESE PLANS ARE COMPLEMENTARY. THEREFORE THE CONTRACTOR SHALL SEE THE ARCHITECTURAL, STRUCTURAL, MECHANICAL, PLUMBING, AND ELECTRICAL PLANS AND SPECIFICATIONS, WHEN PREPARED BY ANY ONE SHALL BE BINDING AS REQUIRED BY ALL THE INTENTIONS OF THE DOCUMENTS BELONGING TO COLLINS P. LEE MEMORIAL LIBRARY. MATERIALS, EQUIPMENT AND OTHER ITEMS NECESSARY FOR THE PROPER EXECUTION AND COMPLETION OF THE WORK, THE CONTRACTOR SHALL BE RESPONSIBLE FOR THE COORDINATION OF THE WORK OF ALL TRADES.

NO.	DATE	ISSUANCE / REVISIONS
1		ISSUED FOR PERMIT AND BID

SHEET TITLE
 DIMENSION FLOOR PLAN

SHEET NUMBER
A220

PROJECT DATE DRAWN
 25114 2026/03/20 CAS

FILE
 25114_LEE MEMORIAL LIBRARY RV124