


1	04-22-2026	Propose Plan
---	------------	--------------

Project No.	• 00-00
Cad File Name	• 00-00_G0_02_A10
Drawing Scale	• 3/16" = 1'-0"
Sheet Title	• Existing Main Floor Plan
Drawn	Checked

Sunbelt Builders, Inc. ©
DRAWINGS AND SPECIFICATIONS ARE INSTRUMENTS OF SERVICE AND SHALL REMAIN THE PROPERTY OF THIS CORPORATION WHETHER THE PROJECT FOR WHICH THEY ARE MADE IS EXECUTED OR NOT. THEY ARE NOT TO BE USED ON OTHER PROJECTS OR EXTENSIONS TO THIS PROJECT EXCEPT BY AGREEMENT IN WRITING AND APPROPRIATE COMPENSATION TO THIS CORPORATION.

GENERAL NOTES-- EXISTING MAIN FLOOR.

1. WOOD FLOOR.
2. CERAMIC TILE FLOOR
3. CARPET FLOOR.
4. LAMINATE ENGINEER FLOOR
5. RESTROOM WITH PLUMBING FIXTURES, MIRROR AND VANITY CABINET.
6. WATER FOUNTAIN.
7. SINK CABINET.

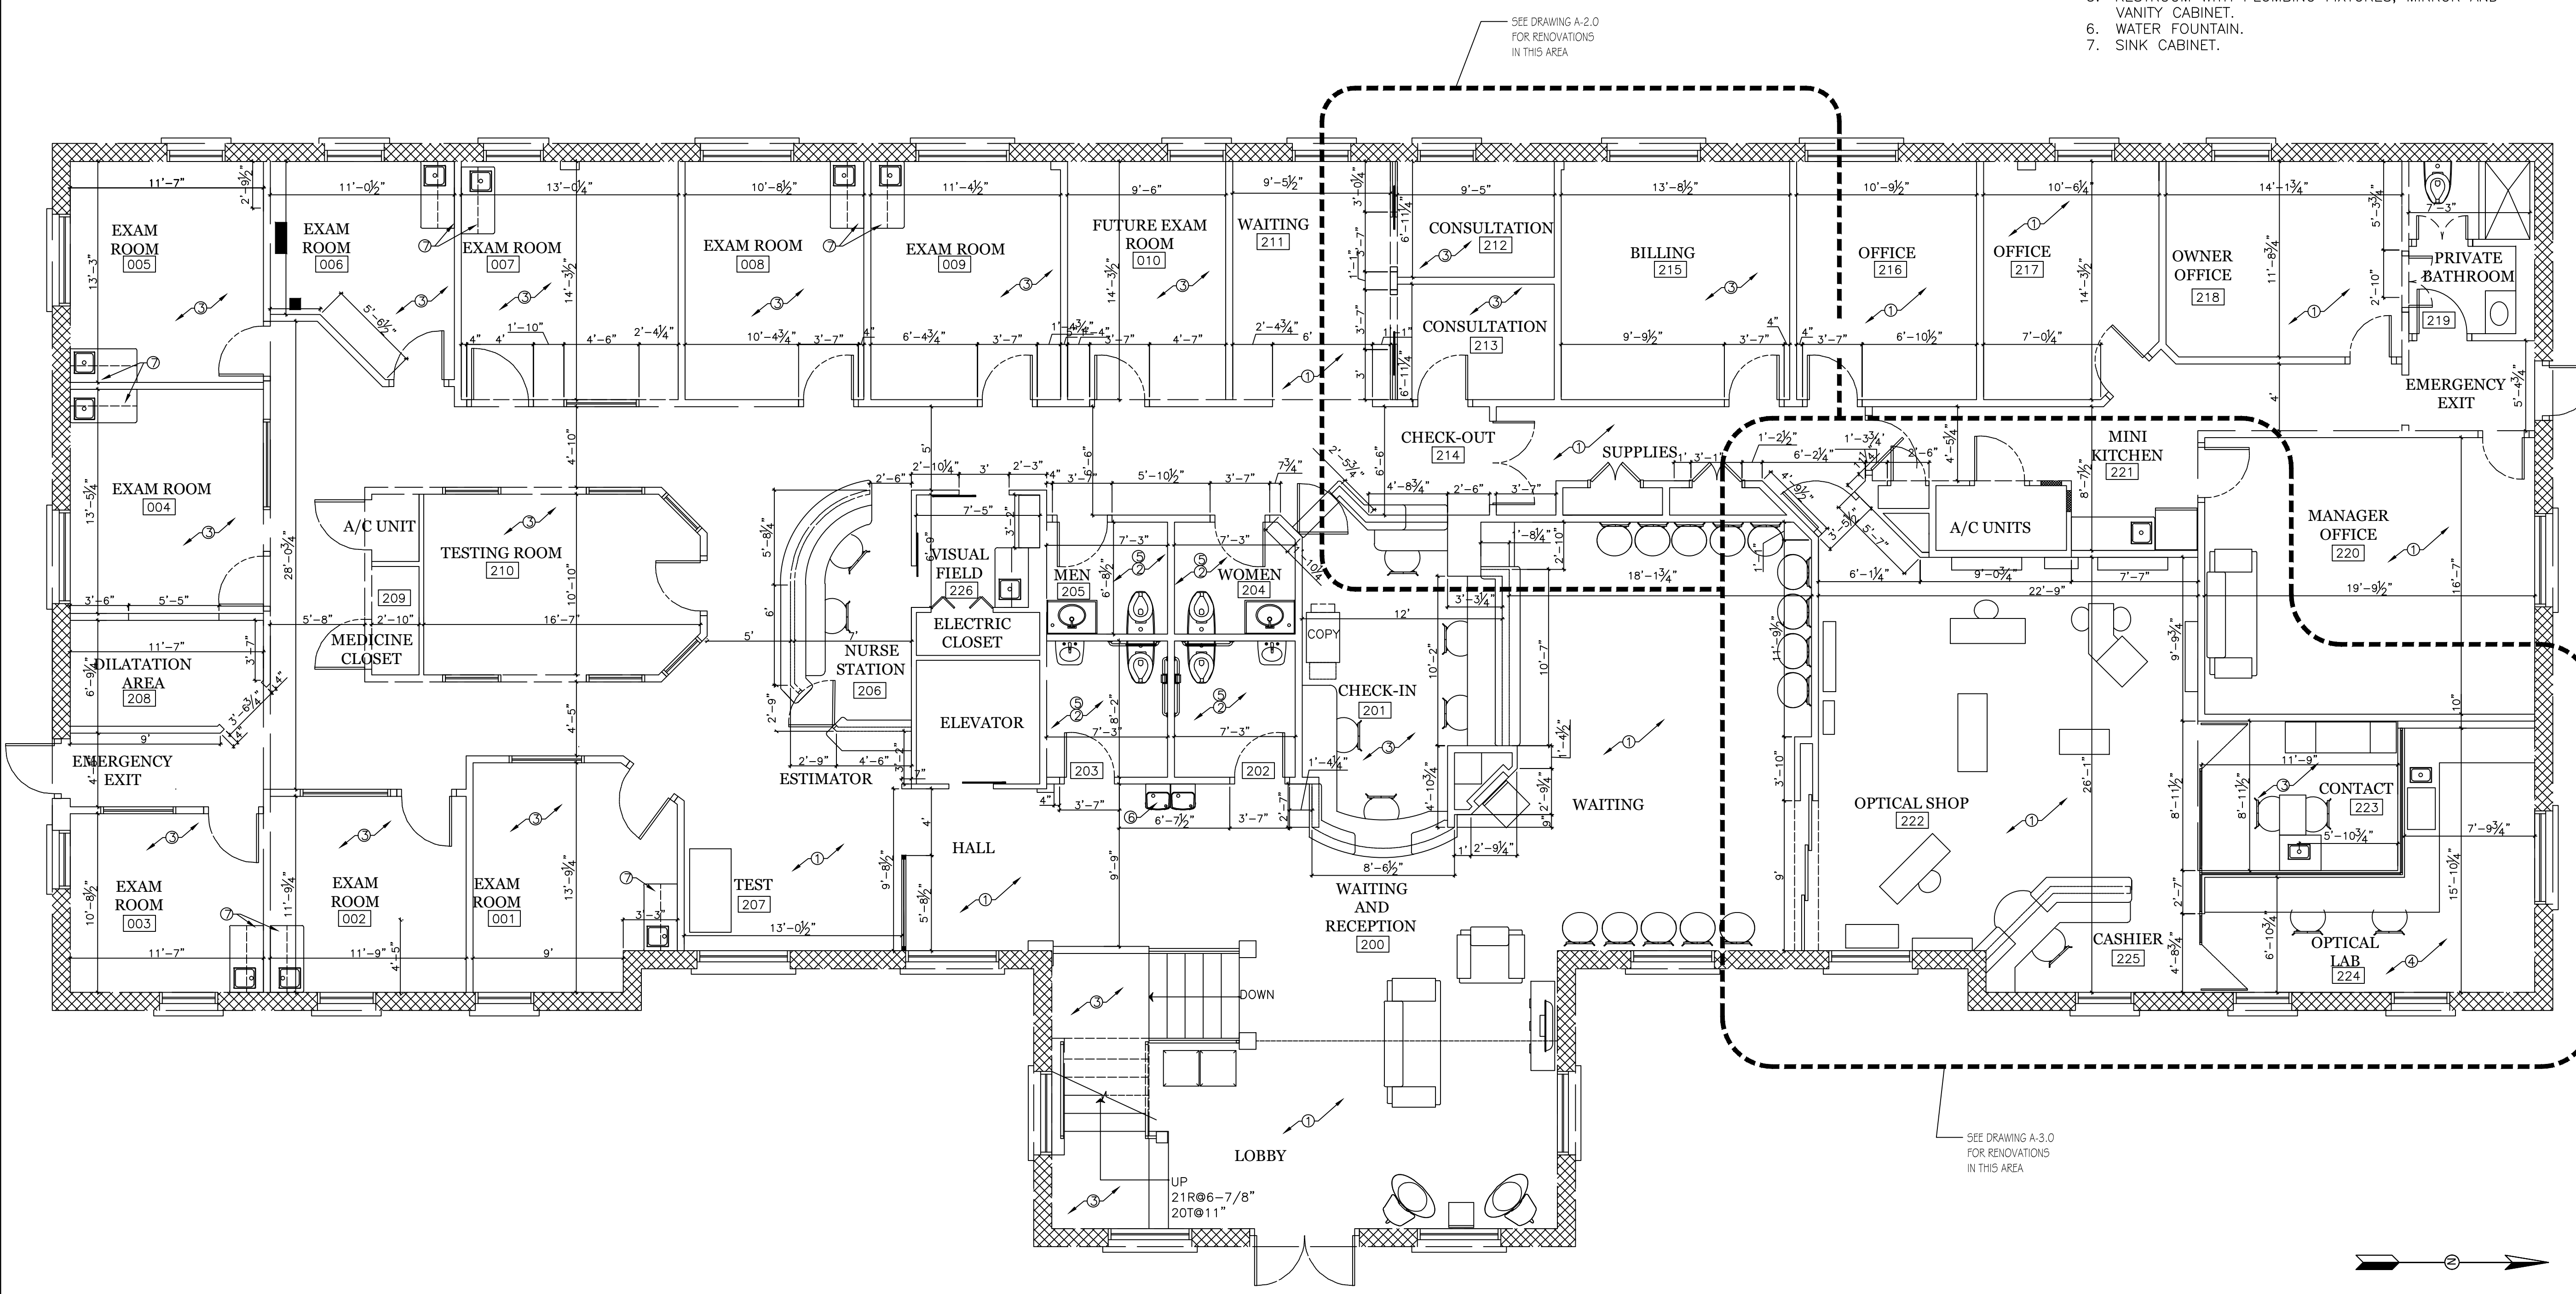

1 EXISTING MAIN FLOOR PLAN
Scale: 3/16"=1'-0"

General Notes

No.	Revision/Issue	Date

No. Revision/Issue Date

M.A.R.Q.

RESIDENTIAL INTERIOR DESIGN, REMODELING & RENOVATION
6775 PANNELL ROAD BUFORD GA 30518 (Home) 770.486.2828 (Cell) 770.486.2828 (Fax) marqremodeling.com

Project Name
GEORGIA OPHTHALMOLOGIST- RENOVATION.
Project Address
4159 Mill St NE, Covington, GA 30014
Project Owner
Georgia Ophthalmologist.

Drawing Title:
EXISTING MAIN FLOOR PLAN

Drawn by: GA
Date: 9/25/2023
Scale: AS NOTED

Sheet: I-1