



**georgia civil**  
CIVIL ENGINEERING  
LANDSCAPE ARCHITECTURE  
LAND SURVEYING

311 N. Main St, Ste. 101, Unit C  
P.O. Box 896 | Madison, GA 30650  
P: 706.342.1104

[www.georgiacivil.com](http://www.georgiacivil.com)



Project Information

**PARKING ADD. & COURTYARD RENOVATION**  
1091 CONFEDERATE RD  
MADISON, GA 30650  
ZONING: R1

DRAWING DATE:	2/11/2026
DRAWN BY:	DLD
CHECKED BY:	JPB
REVISIONS	
DATE:	DESCRIPTION:


© Copyright 2025 georgia civil, inc.  
This document and its reproduction are the property of Georgia Civil, Inc. and may not be reproduced, published, or used in whole or in part without the written consent of Georgia Civil, Inc.

Sheet Title

UTILITY PLAN

Sheet Number

**C-5.0**

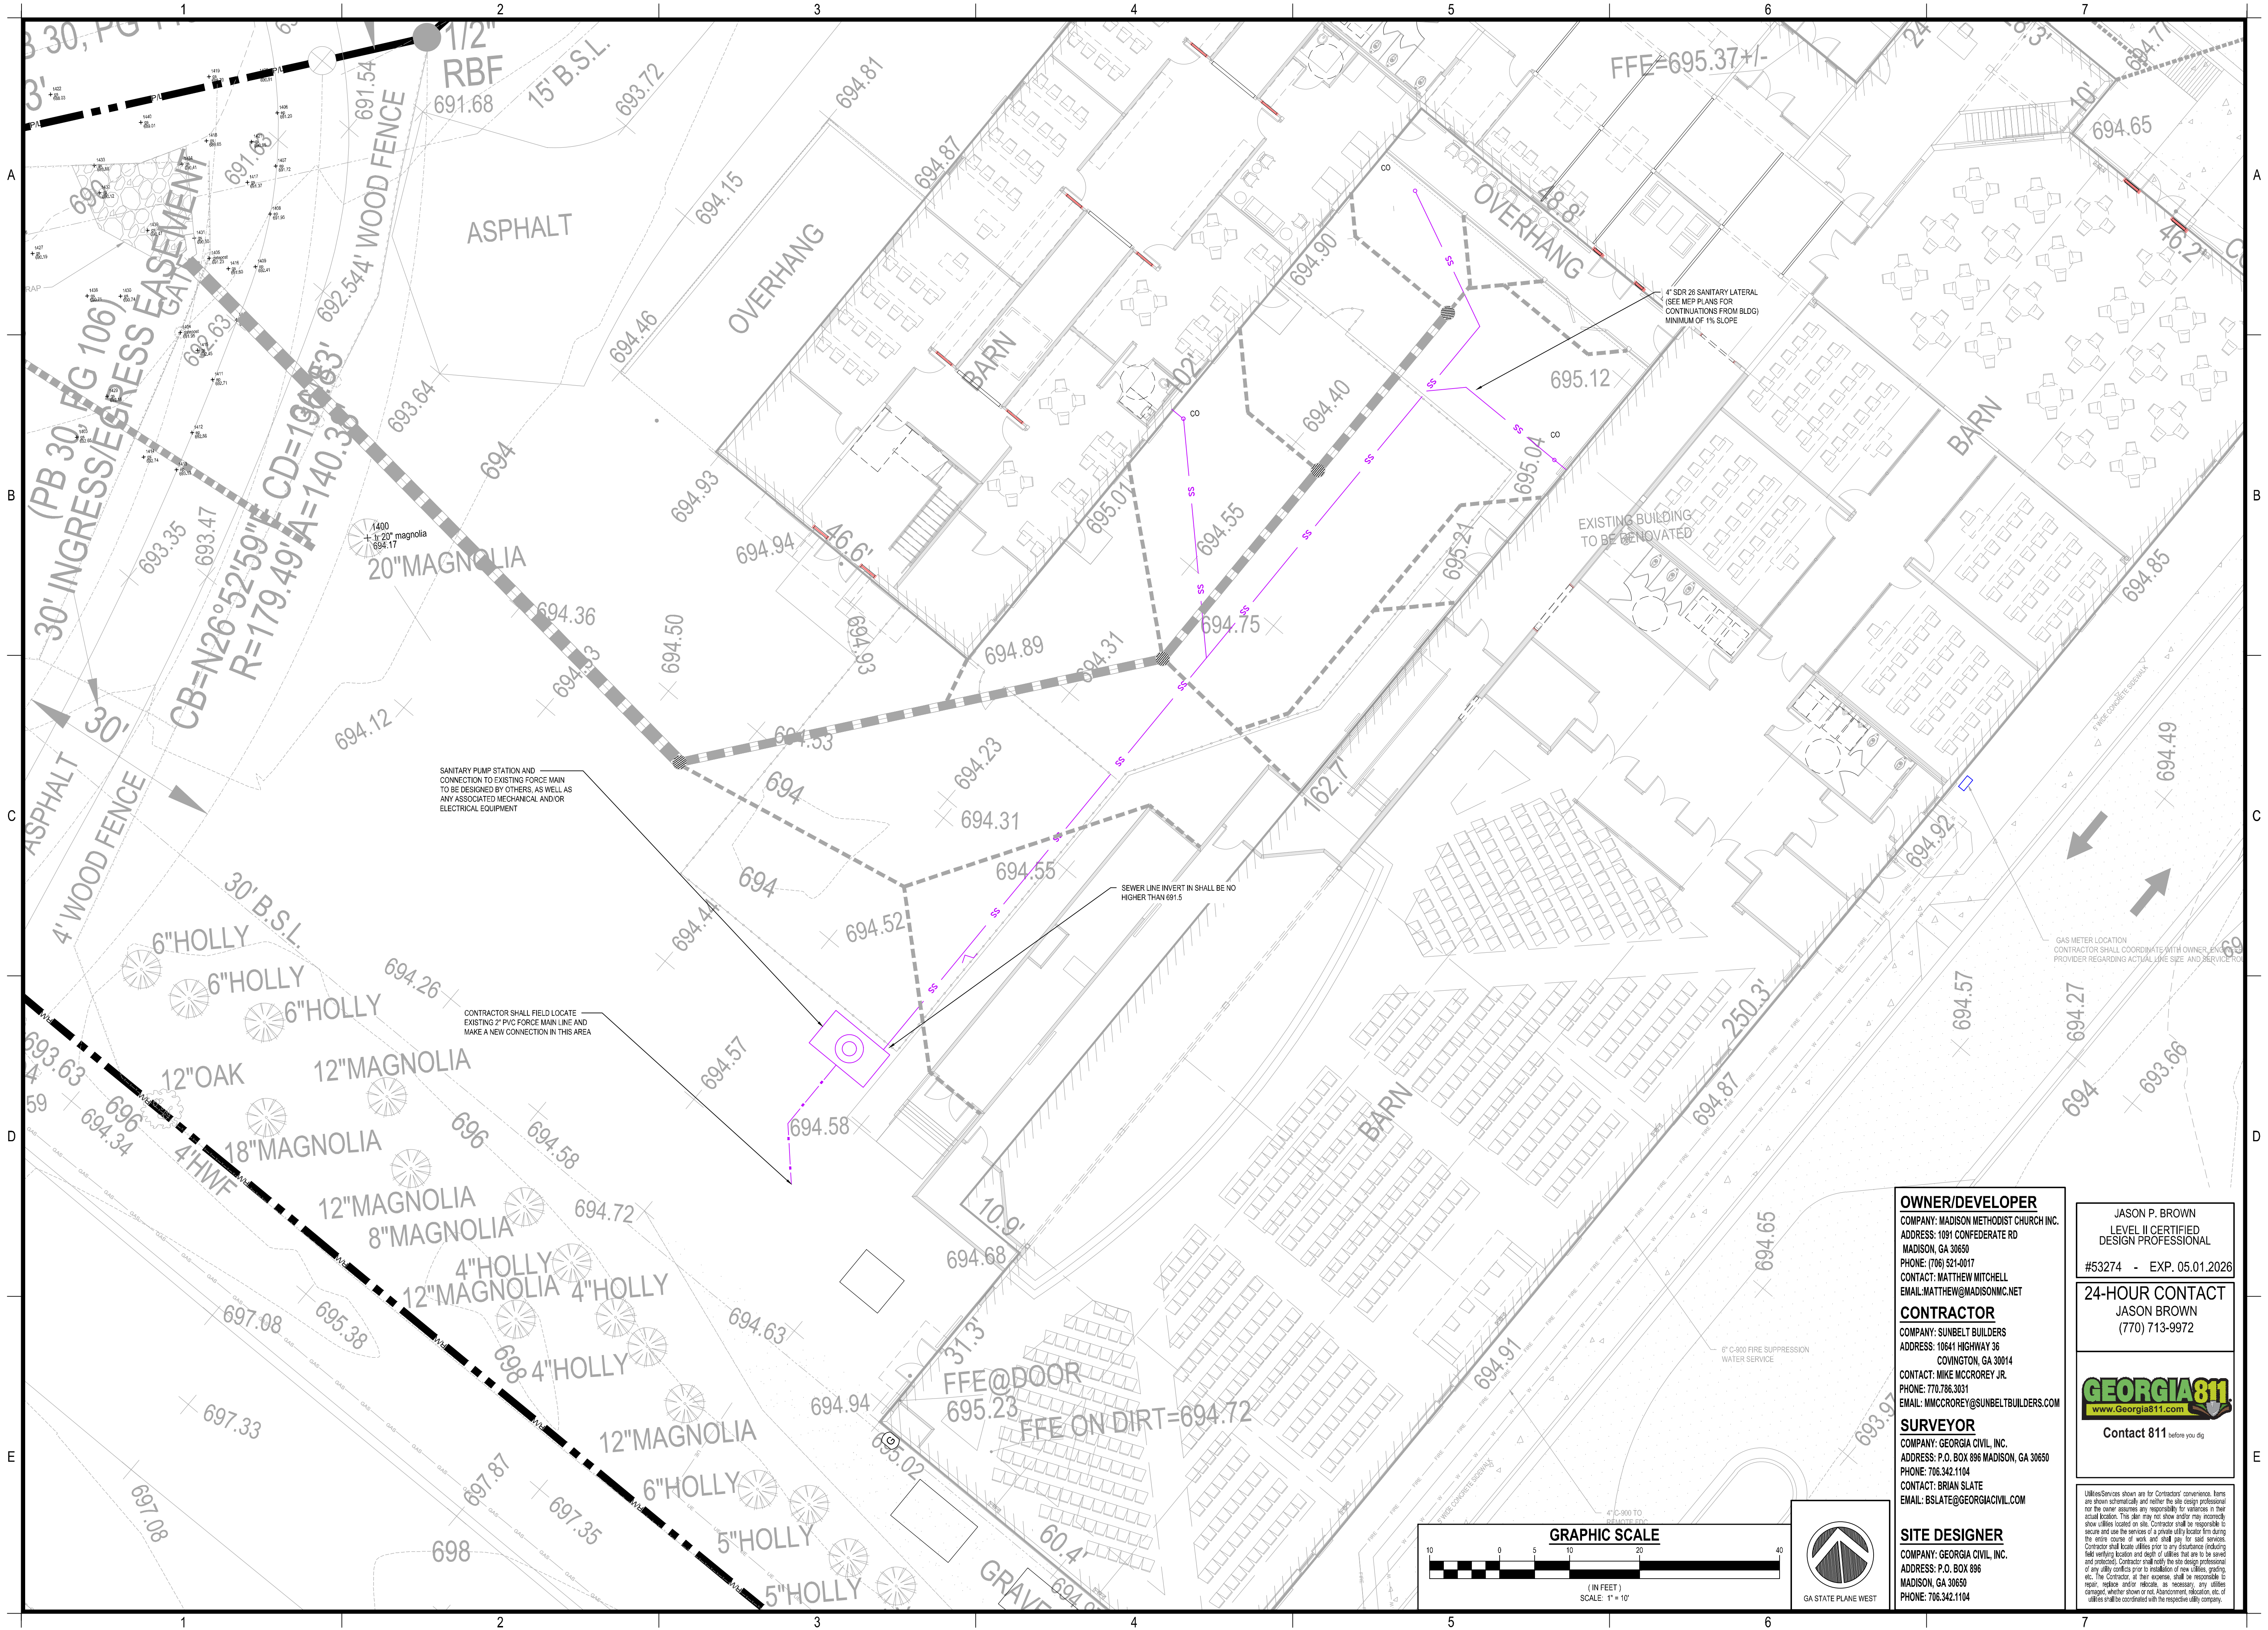

**OWNER/DEVELOPER**  
COMPANY: MADISON METHODIST CHURCH INC.  
ADDRESS: 1091 CONFEDERATE RD  
MADISON, GA 30650  
PHONE: (706) 521-0017  
CONTACT: MATTHEW MITCHELL  
EMAIL: MATTHEW@MADISONMCM.NET

**CONTRACTOR**  
COMPANY: SUNBELT BUILDERS  
ADDRESS: 10641 HIGHWAY 36  
COWINGTON, GA 30014  
CONTACT: MIKE MCCOREY JR.  
PHONE: 770.786.3031  
EMAIL: MCMCCOREY@SUNBELTBUILDERS.COM

**SURVEYOR**  
COMPANY: GEORGIA CIVIL, INC.  
ADDRESS: P.O. BOX 896 MADISON, GA 30650  
PHONE: 706.342.1104  
CONTACT: BRIAN SLATE  
EMAIL: BSLATE@GEORGIA-CIVIL.COM

**SITE DESIGNER**  
COMPANY: GEORGIA CIVIL, INC.  
ADDRESS: P.O. BOX 896  
MADISON, GA 30650  
PHONE: 706.342.1104

JASON P. BROWN  
LEVEL II CERTIFIED  
DESIGN PROFESSIONAL  
#53274 - EXP. 05.01.2026

**24-HOUR CONTACT**  
JASON BROWN  
(770) 713-9972

**GEORGIA811**  
[www.Georgia811.com](http://www.Georgia811.com)

Contact 811 before you dig

Utilities shown are for Contractor's convenience. Items are shown schematically and neither the site design professional nor the owner assumes any responsibility for accuracy in their actual location. This plan may not show and/or may incorrectly show utilities located on site. Contractor shall be responsible to locate and mark the location of all utilities prior to any excavation. Contractor shall verify the location and depth of all utilities that are to be served and protected. Contractor shall verify the site design professional of any utility conflicts prior to installation of new utilities, grading, etc. The Contractor, at their expense, shall be responsible to report, replace and/or indicate, as necessary, any utilities compared, whether shown or not. Agreement, relocation, etc. of utilities shall be coordinated with the respective utility company.

