

Plot Date: 4/27/2026 11:26:47 PM Path: C:\Users\mw4\OneDrive - Wendel\Documents\616202-NCWSA-ARCH\_V25(Central)\_mworden\FW4J7.rvt

**FLOOR PLAN NOTES**

1. UNLESS OTHERWISE NOTED, INTERIOR PARTITIONS TO BE TYPE 3 S A
2. SEE G100 FOR FIRE EXTINGUISHER LOCATIONS
3. DOORS FRAMES TO BE INSTALLED 4" FROM ADJACENT WALL UNLESS OTHERWISE NOTED
4. ALL EXPANSION JOINTS 3" UNLESS OTHERWISE NOTED



**BROWN AND CALDWELL**  
900 HAMMOND DRIVE, SUITE 500  
ATLANTA, GA 30328



THIS DRAWING IS NOT VALID FOR CONSTRUCTION PURPOSES UNLESS IT BEARS THE SEAL AND SIGNATURE OF A DULY REGISTERED PROFESSIONAL

**CONSTRUCTION DOCUMENTS**



**NCWSA OFFICE ADDITION**

**REVISIONS**

REV	DATE	DESCRIPTION


LINE IS 2 INCHES AT FULL SIZE

DESIGNED: MW4  
DRAWN: LDG  
CHECKED: DEK  
CHECKED:  
APPROVED: Approver

FILENAME  
BC PROJECT NUMBER  
616202  
CLIENT PROJECT NUMBER

**1ST FLOOR - CONSTRUCTION PLANS**

DRAWING NUMBER  
**A101**

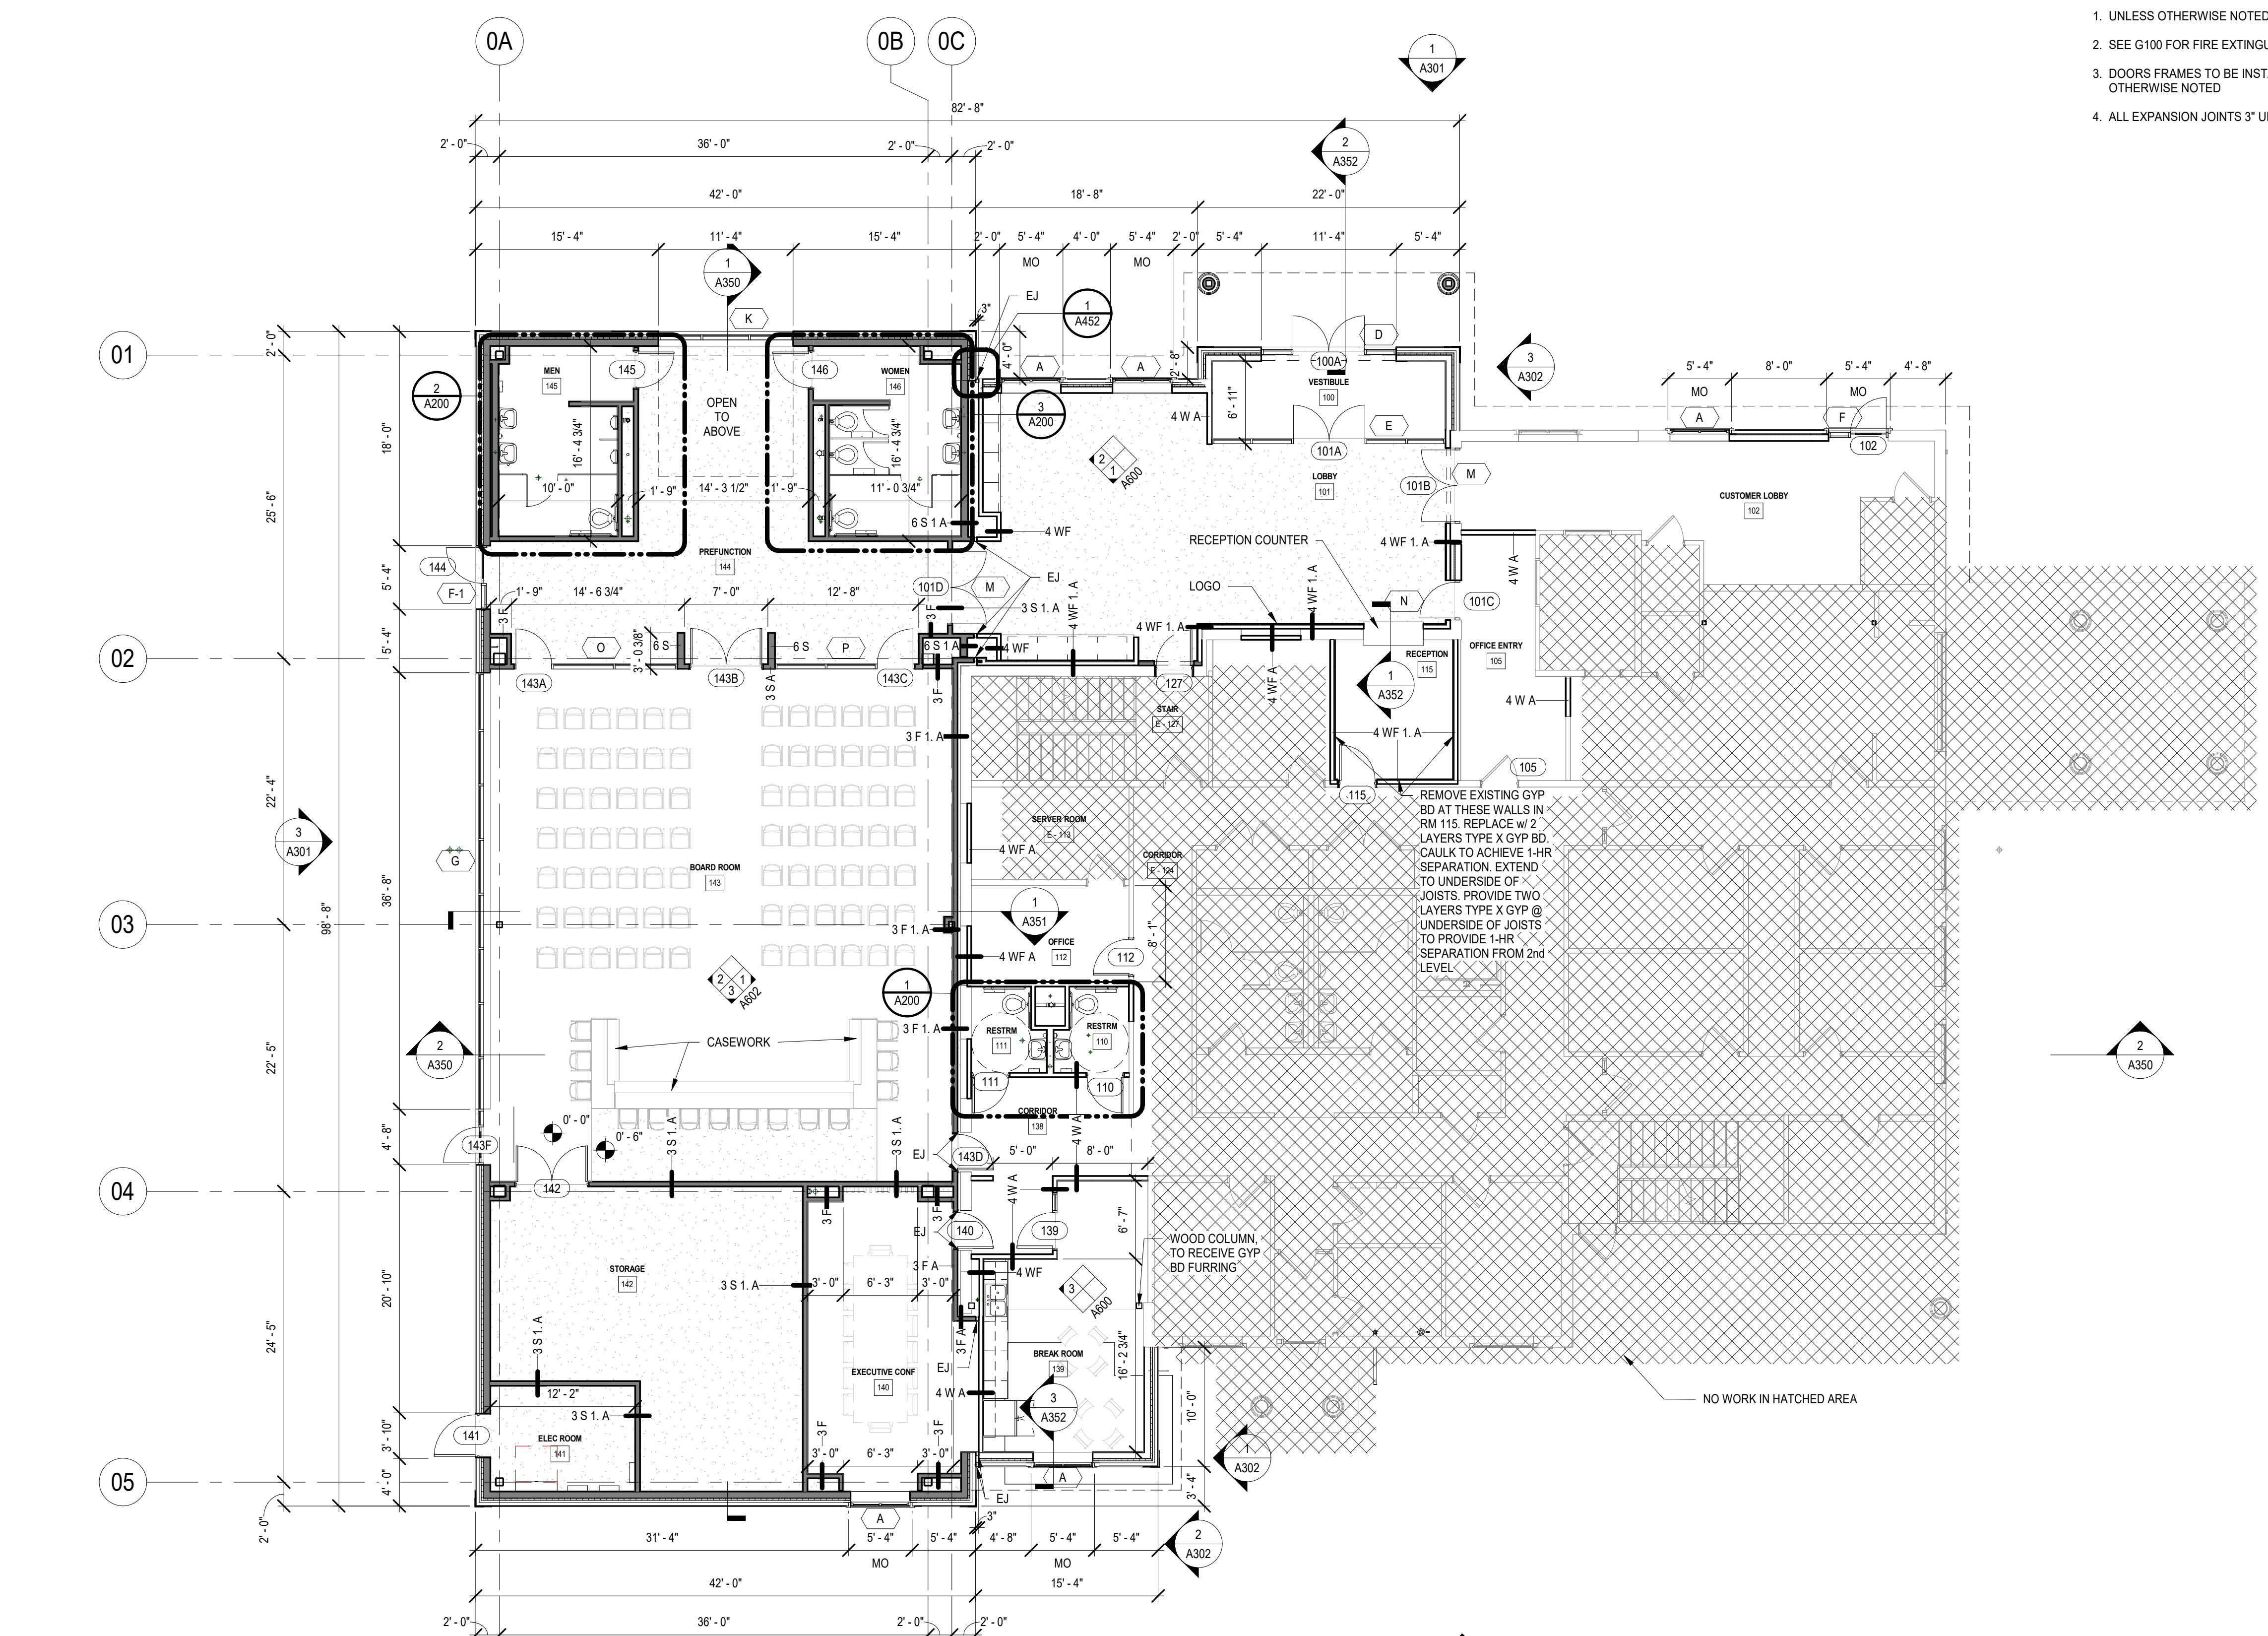

**1 FIRST FLOOR CONSTRUCTION PLAN**  
SCALE: 1/8" = 1'-0"

