


1 2 3 4 5 6

D


C

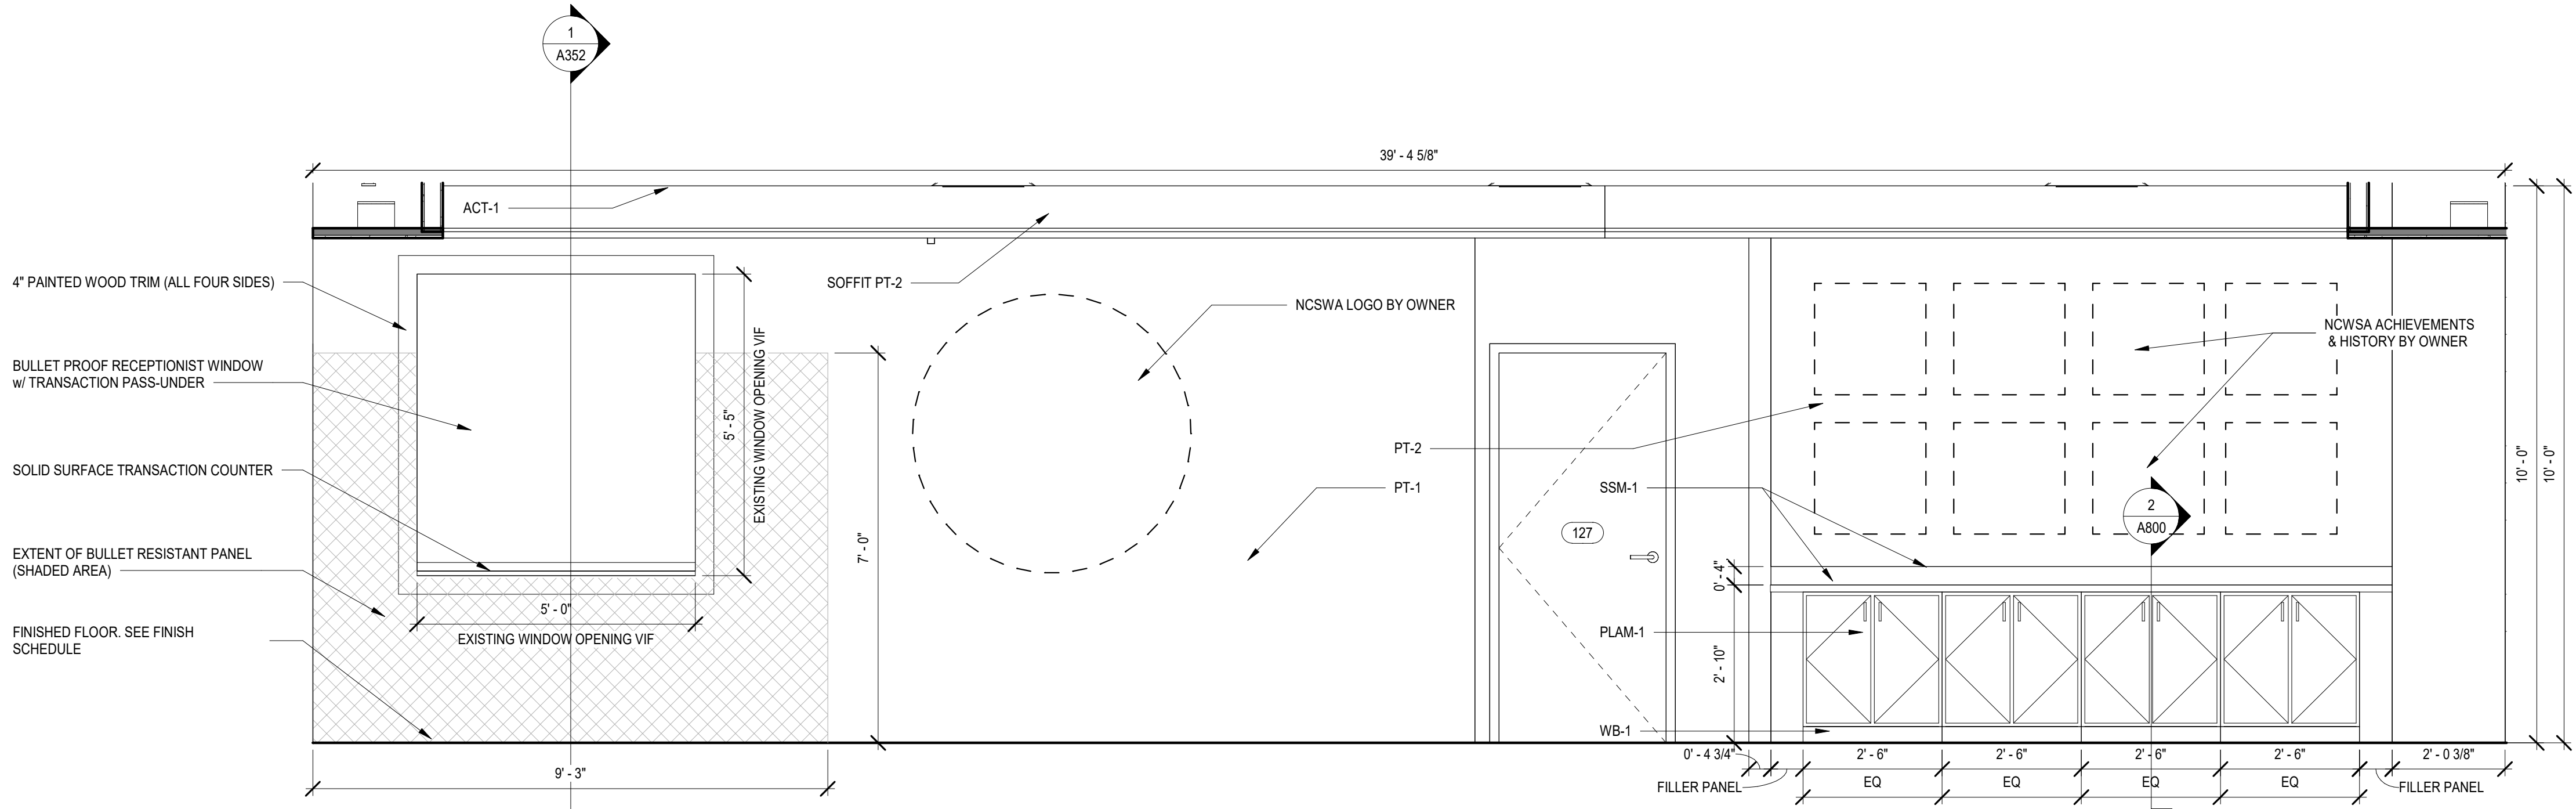


1 LOBBY 101 - SOUTH ELEVATION
SCALE: 1/2" = 1'-0"

B

A

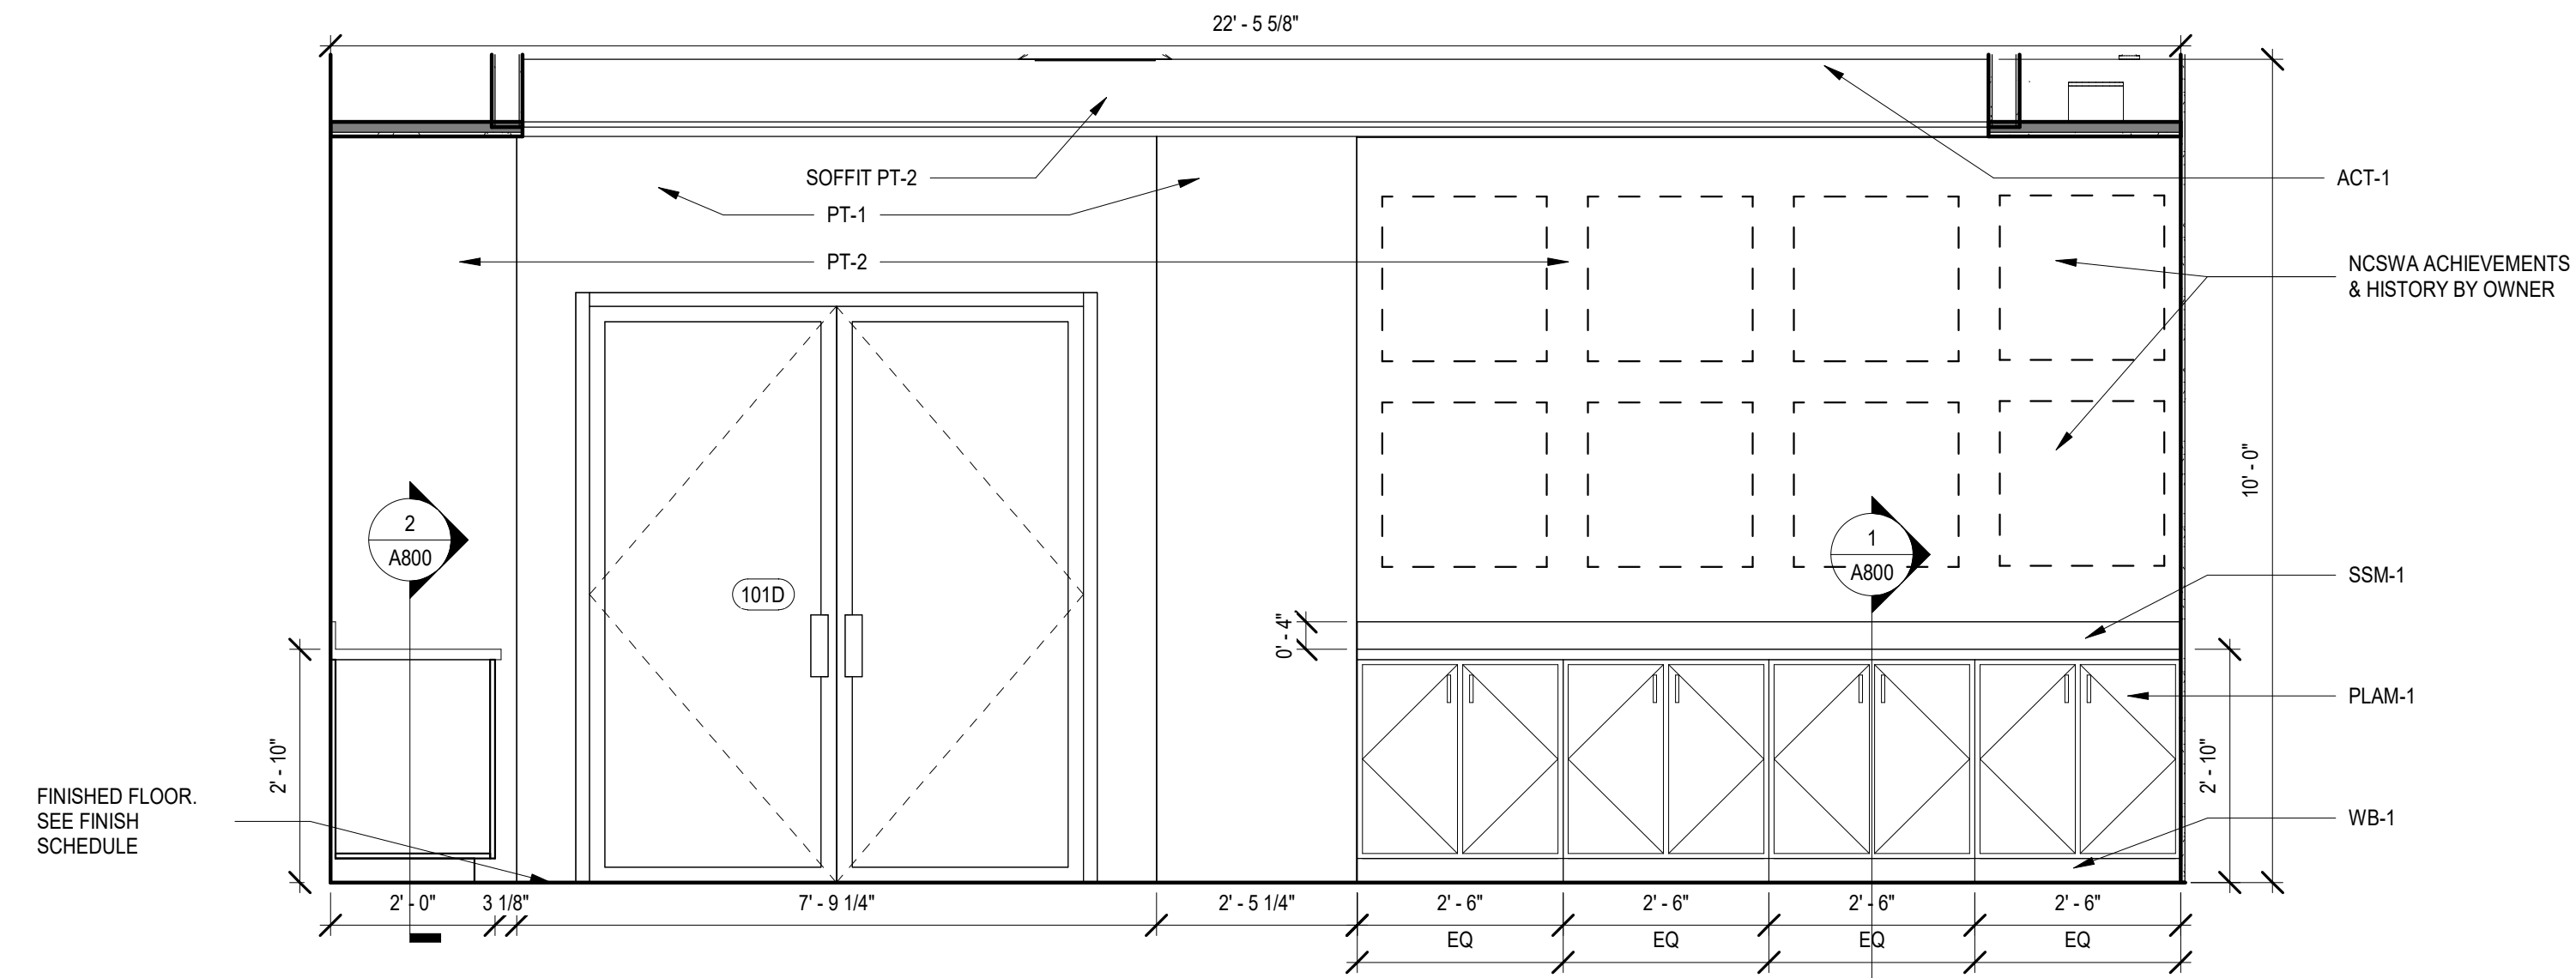

2 LOBBY 101 - WEST ELEVATION
SCALE: 1/2" = 1'-0"

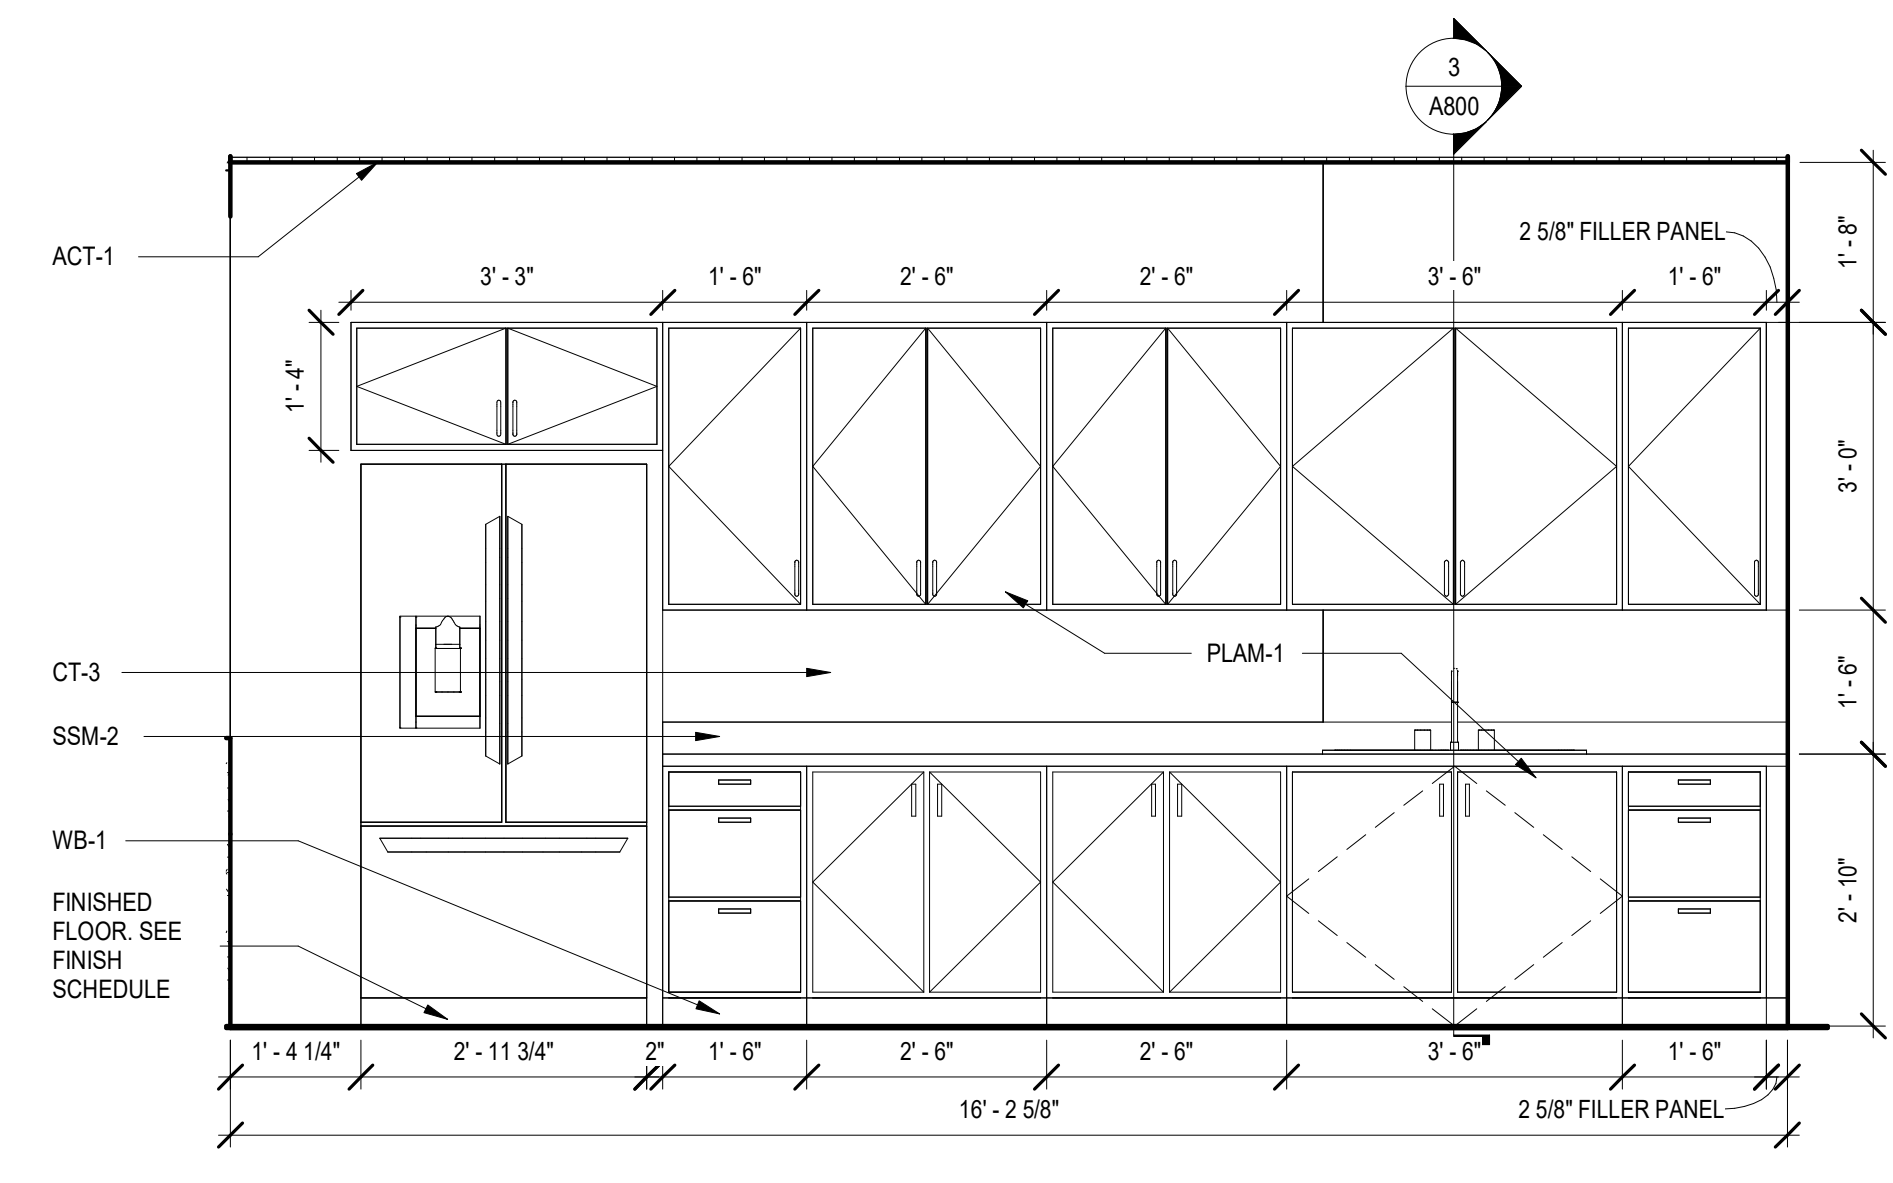

3 BREAK ROOM 139 - WEST ELEVATION
SCALE: 1/2" = 1'-0"

1 2 3 4 5 6



BROWN AND CALDWELL
900 HAMMOND DRIVE, SUITE 500
ATLANTA, GA 30328



THIS DRAWING IS NOT VALID FOR CONSTRUCTION PURPOSES UNLESS IT BEARS THE SEAL AND SIGNATURE OF A DULY REGISTERED PROFESSIONAL

CONSTRUCTION DOCUMENTS



NCWSA OFFICE ADDITION

REVISIONS

REV	DATE	DESCRIPTION

LINE IS 2 INCHES AT FULL SIZE

DESIGNED: MW4
DRAWN: LDG
CHECKED: DEK
CHECKED:
APPROVED: Approver

FILENAME
BC PROJECT NUMBER 616202
CLIENT PROJECT NUMBER

INTERIOR ELEVATIONS

DRAWING NUMBER
A600

Plot Date: 4/27/2026 11:27:04 PM Path: C:\Users\mw4\OneDrive - Wendel\Documents\616202-NCWSA-ARCH_V25\Central_mworden\FW4\7.rvt