
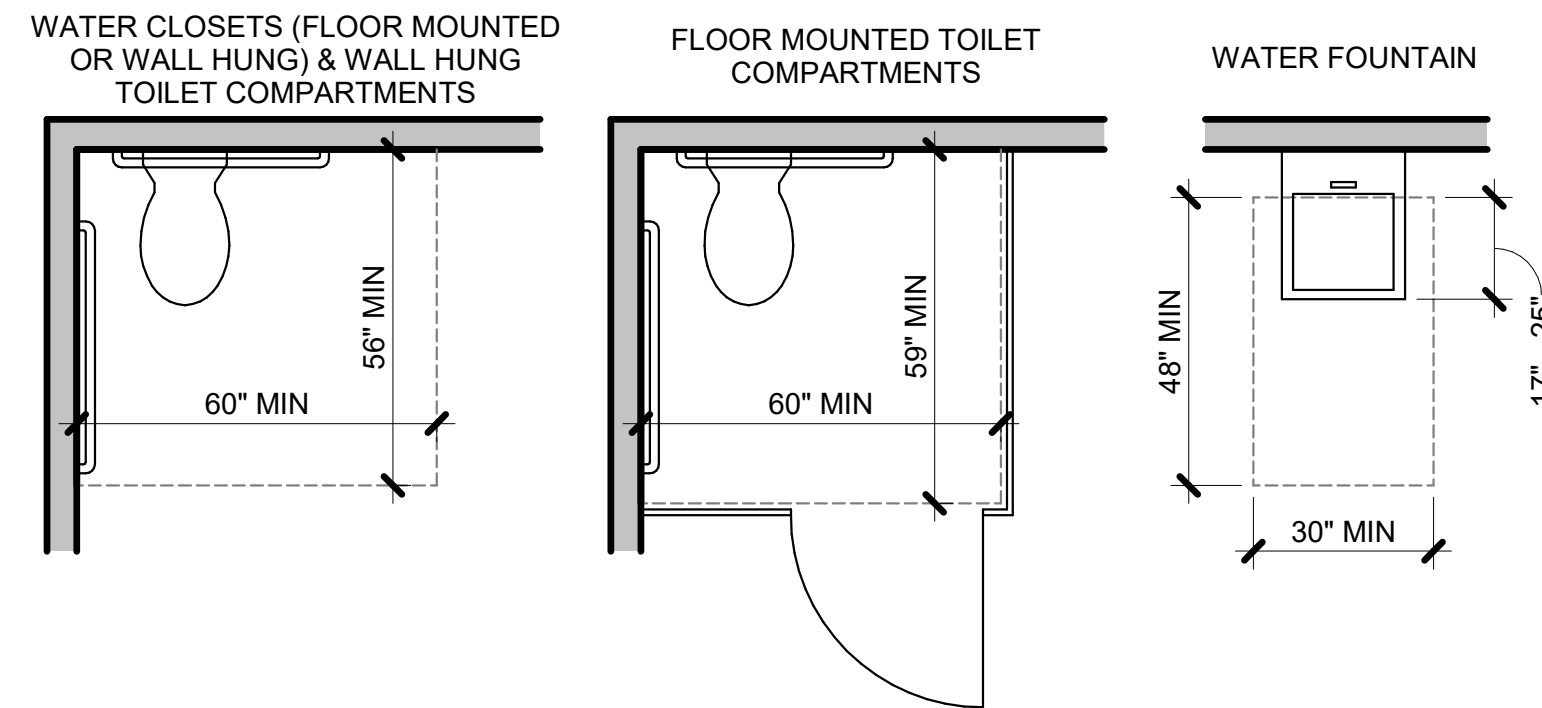
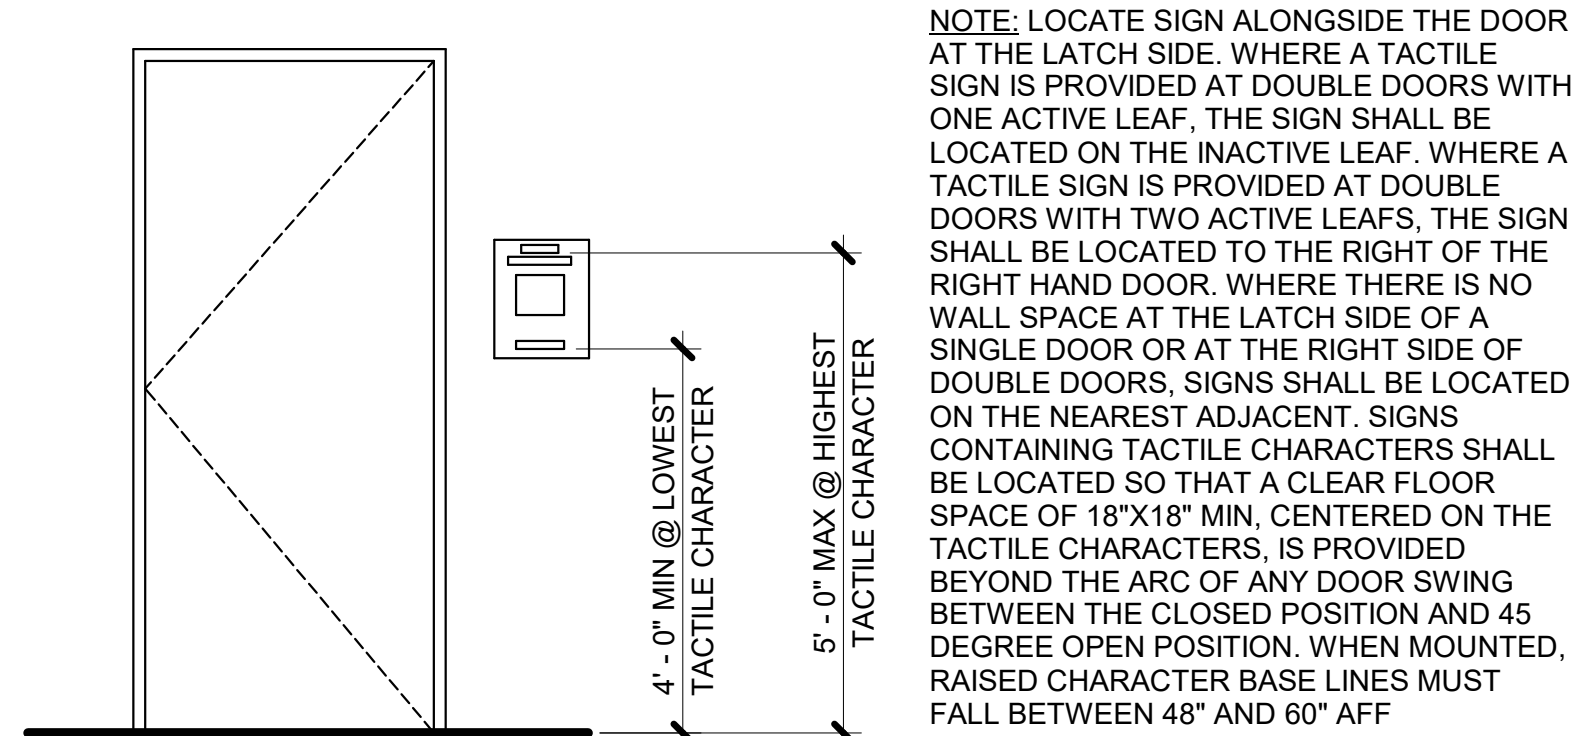



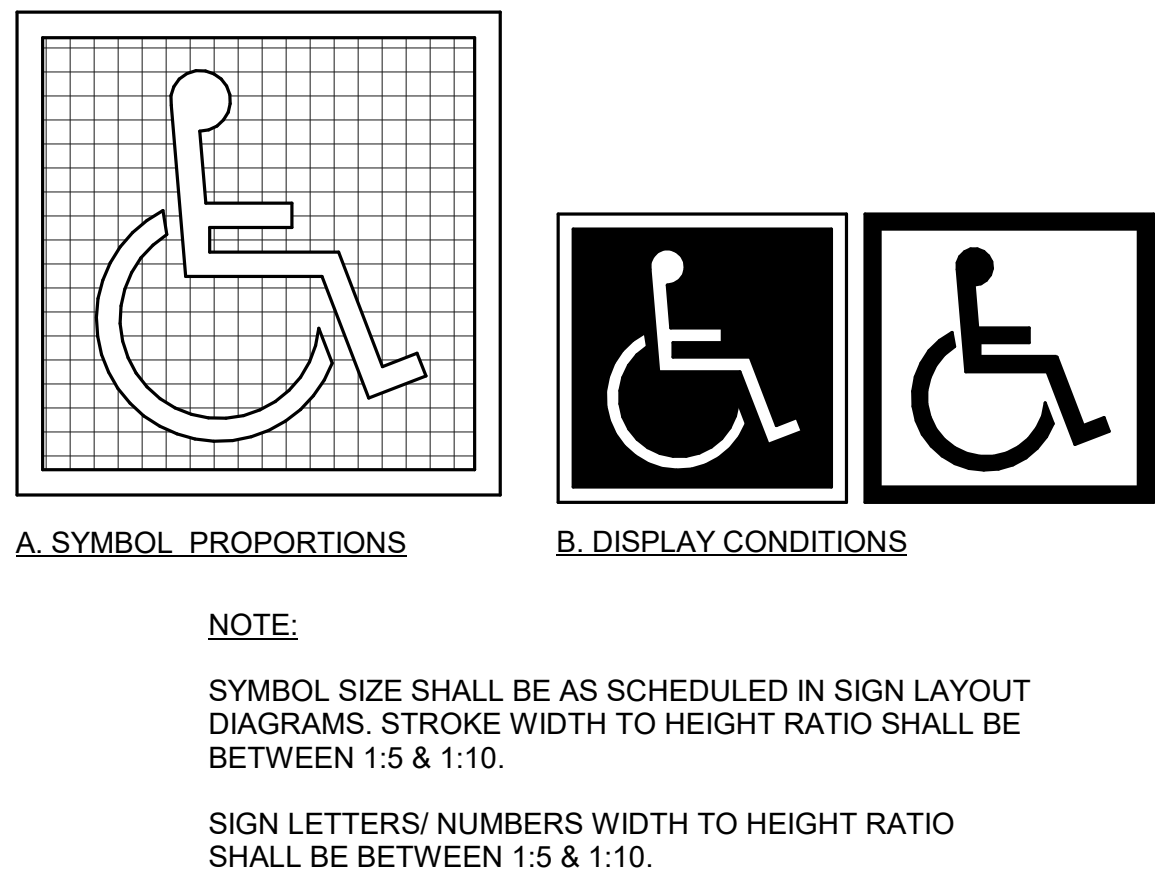


## 7 INTERNATIONAL ACCESSIBILITY SYMBOL



SCALE: 12" = 1'-0"

## 6 SIGNAGE MOUNTING REQMTS

## 5 ADA CLEARANCES

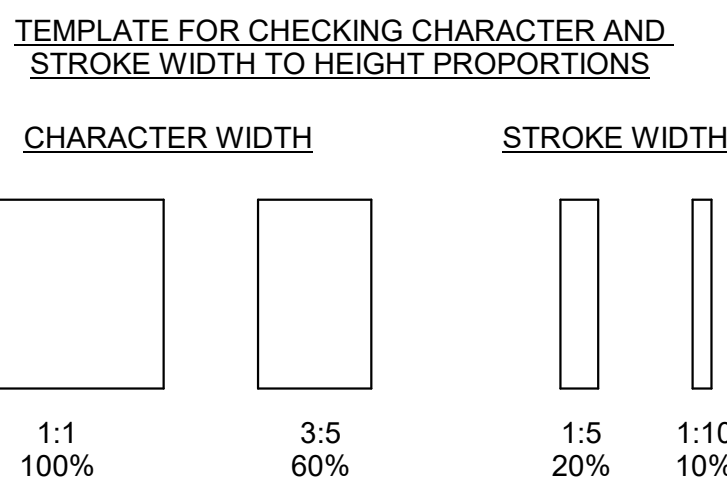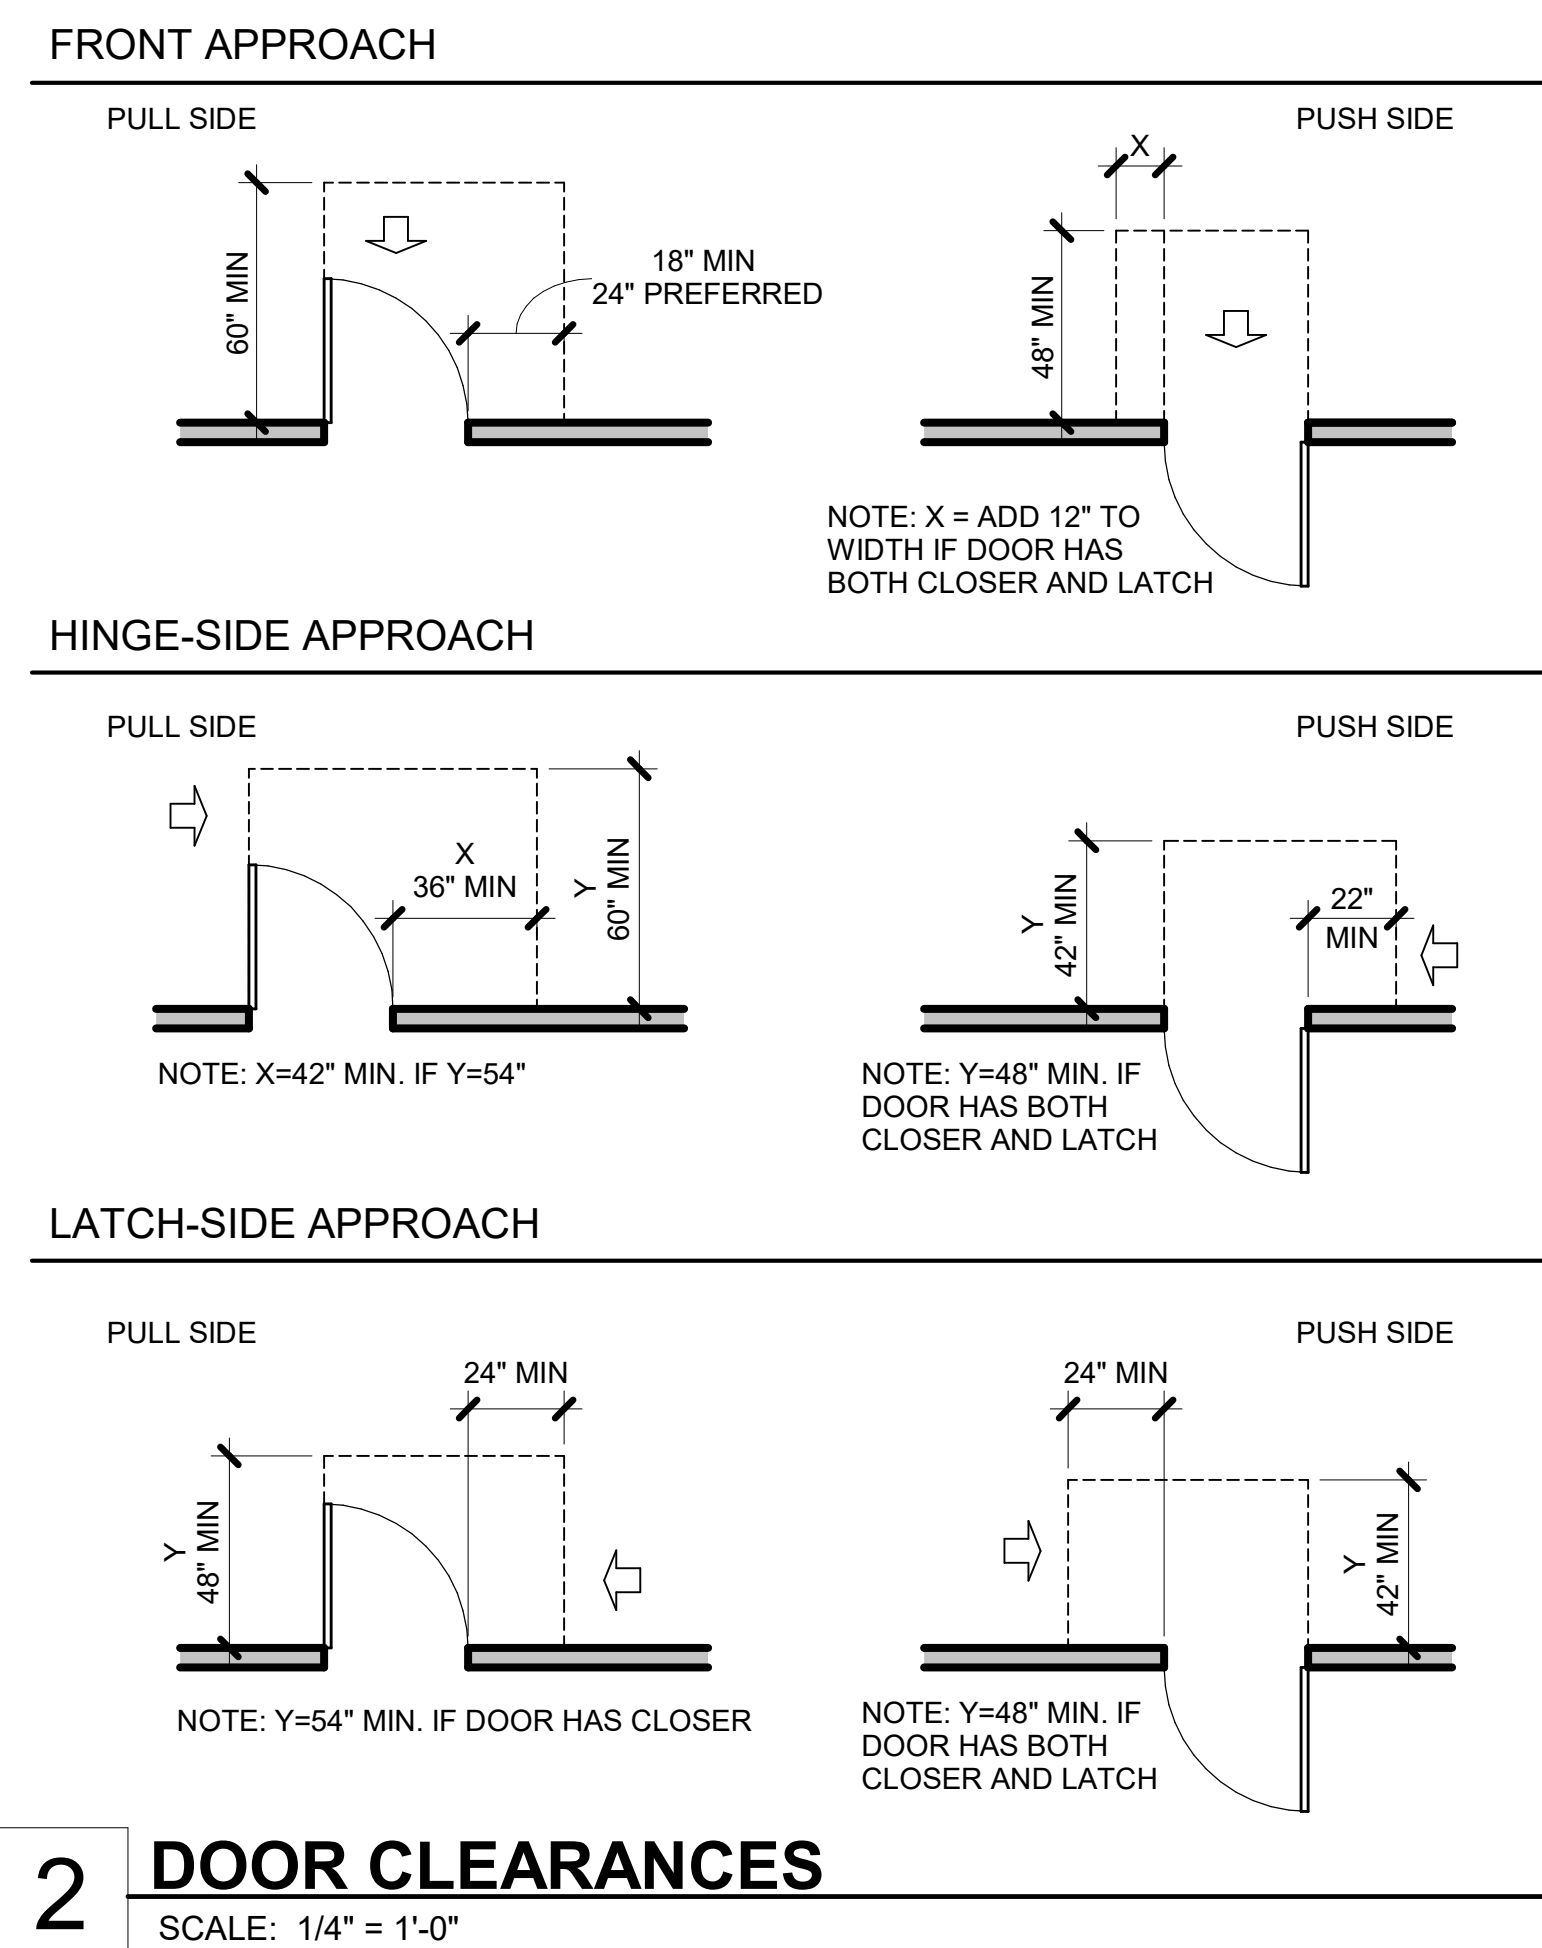


| MEASUREMENT RANGE                                                      | MIN - MAX       |
|------------------------------------------------------------------------|-----------------|
| A: DOT BASE DIAMETER                                                   | 0.059" - 0.063" |
| B: DOT HEIGHT                                                          | 0.025" - 0.037" |
| C: DISTANCE BETWEEN CORRESPONDING<br>DOTS IN ADJACENT CELLS            | 0.241" - 0.300" |
| D: DISTANCE BETWEEN DOTS IN THE<br>SAME CELL                           | 0.090" - 0.100" |
| E: DISTANCE BETWEEN CORRESPONDING<br>DOTS FROM ONE CELL DIRECTLY BELOW | 0.395" - 0.400" |

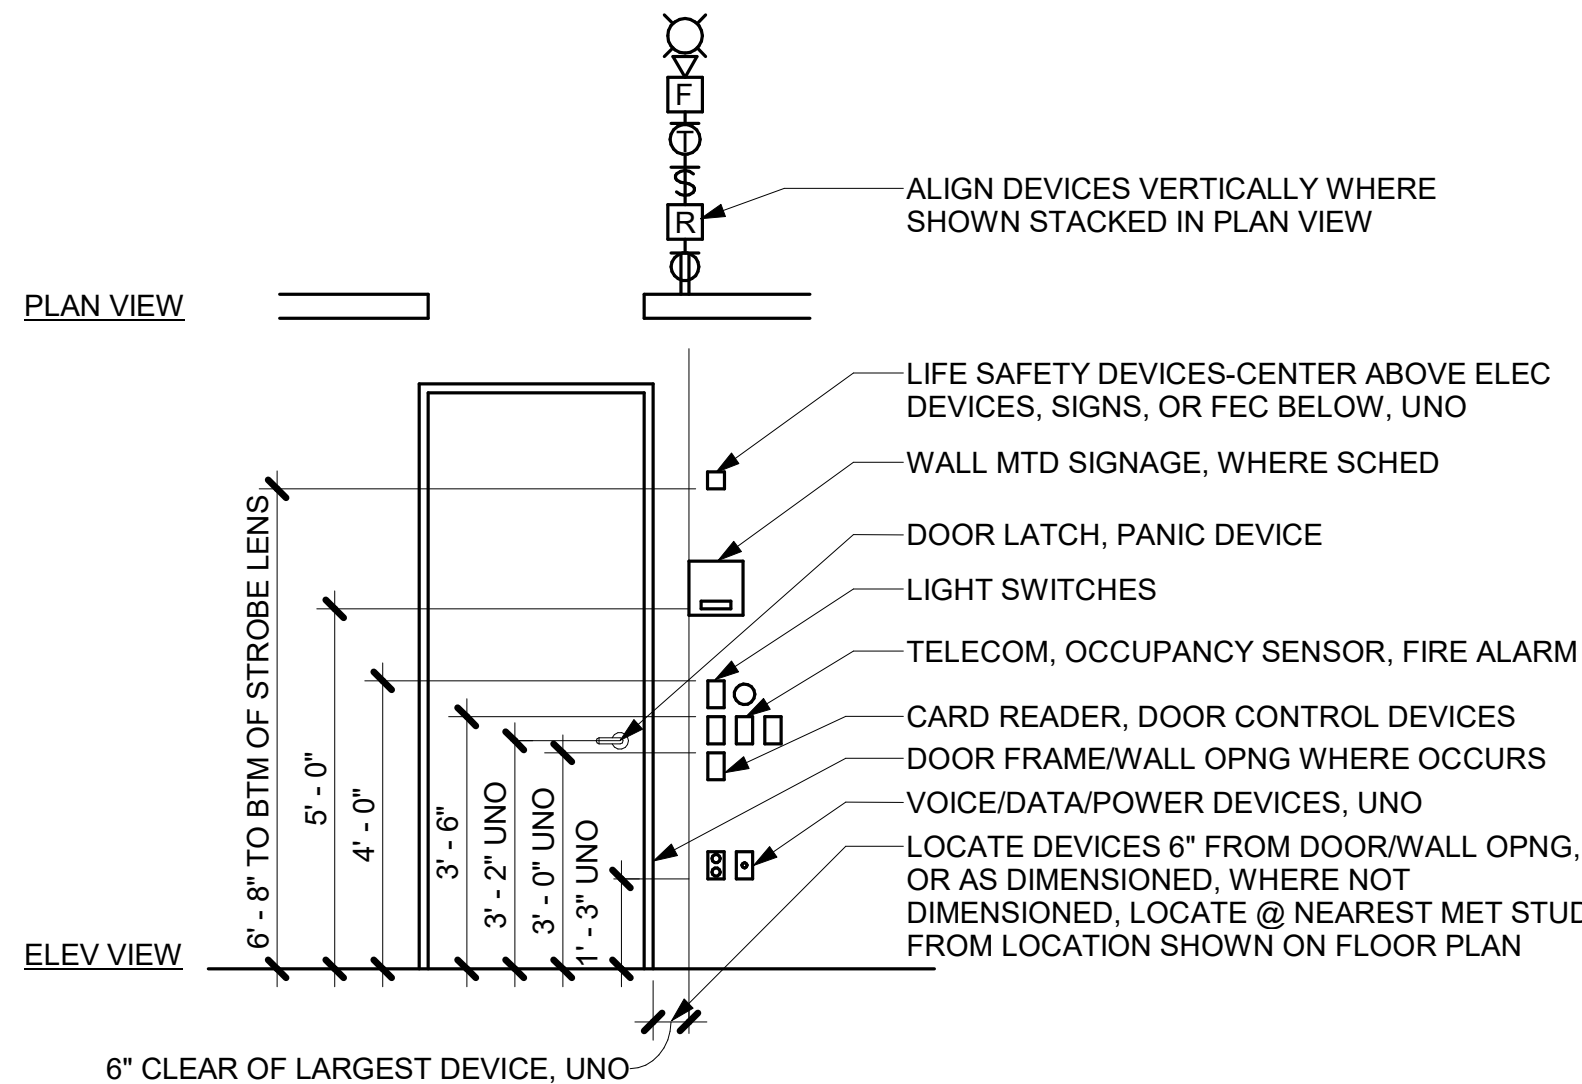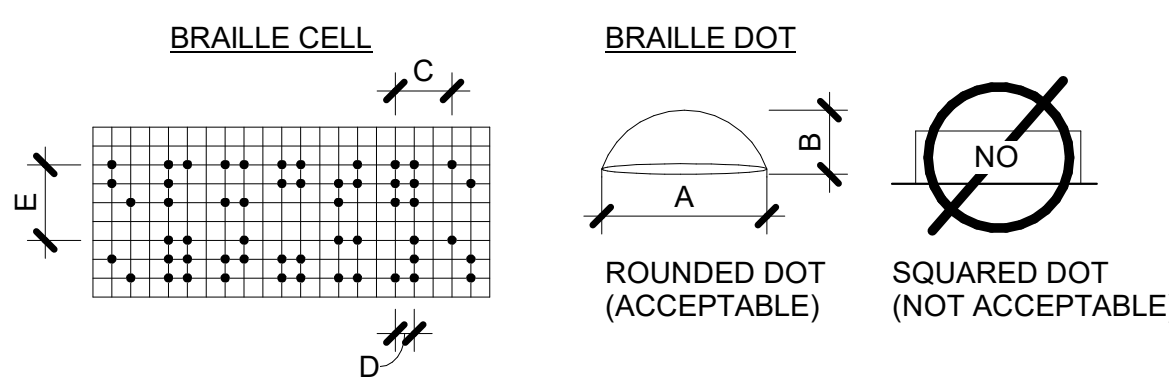

### 3 DEVICE ALIGNMENT DIAGRAM


SCALE: 3/8" = 1'-0"

## 2 DOOR CLEARANCES

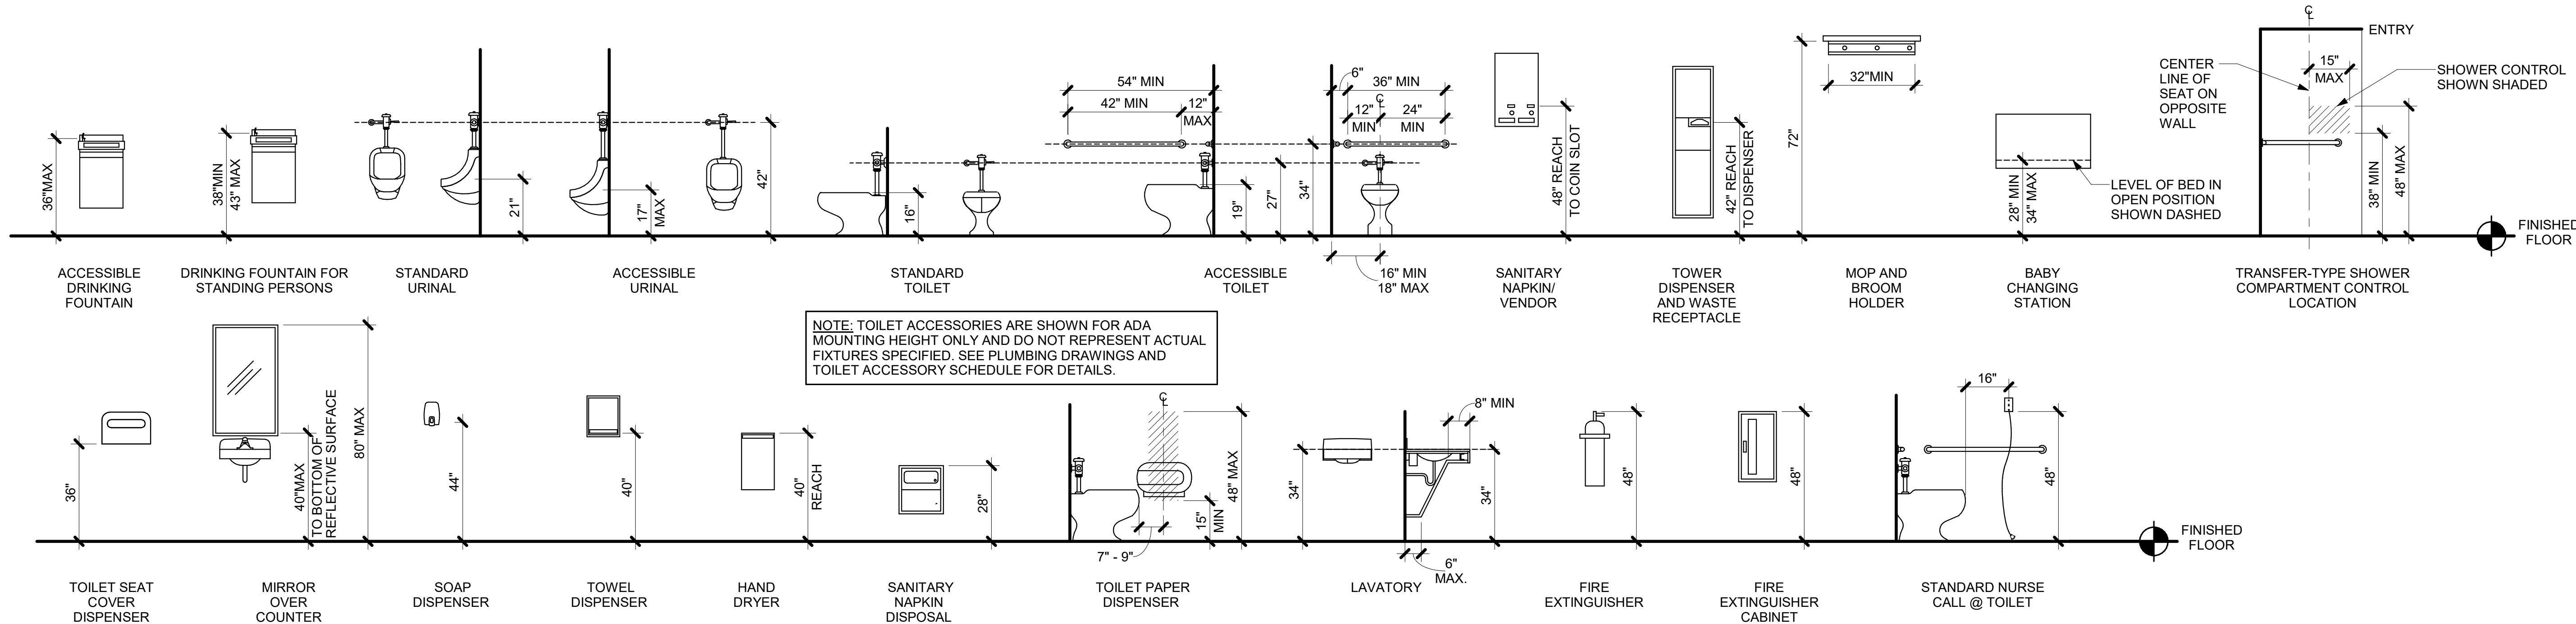

# 1 MOUNTING HEIGHTS

SCALE: 3/8" = 1'-0"

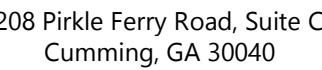

# FIRE STATION #23

# City of Covington

HIGHWAY 36  
COVINGTON, GA 30014

[illegible]

|                 |                   |
|-----------------|-------------------|
| <b>Drawn By</b> | <b>Checked By</b> |
| ED              | JDG               |
| <b>Date</b>     | <b>Job No.</b>    |
| 07/22/2026      | 25033             |

Sheet Title

**ADA REGULATORY  
DETAILS & DIAGRAMS**

Sheet No.

# G-1.01

**RELEASED FOR CONSTRUCTION**