


13 EMBED PLATE SCHEDULE
S-5.03 3/4" = 1'-0"

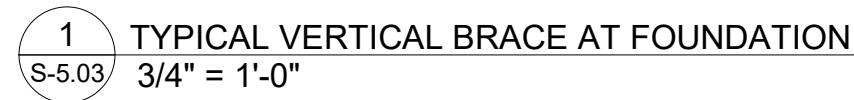

City of Covington

HIGHWAY 36
COVINGTON, GA 30014

[illegible]

Sheet Title

**STEEL FRAMING
DETAILS**

S-5.03

RELEASED FOR CONSTRUCTION