

FIRE STATION #23

City of Covington

HIGHWAY 36
COVINGTON, GA 30014

PRINT RECORD

[illegible]

Drawn By ED **Checked By** JDG


Date	Job No.
07/22/2026	25033

Sheet Title
PLAN DETAILS


Sheet No.

A-1.71


RELEASED FOR CONSTRUCTION

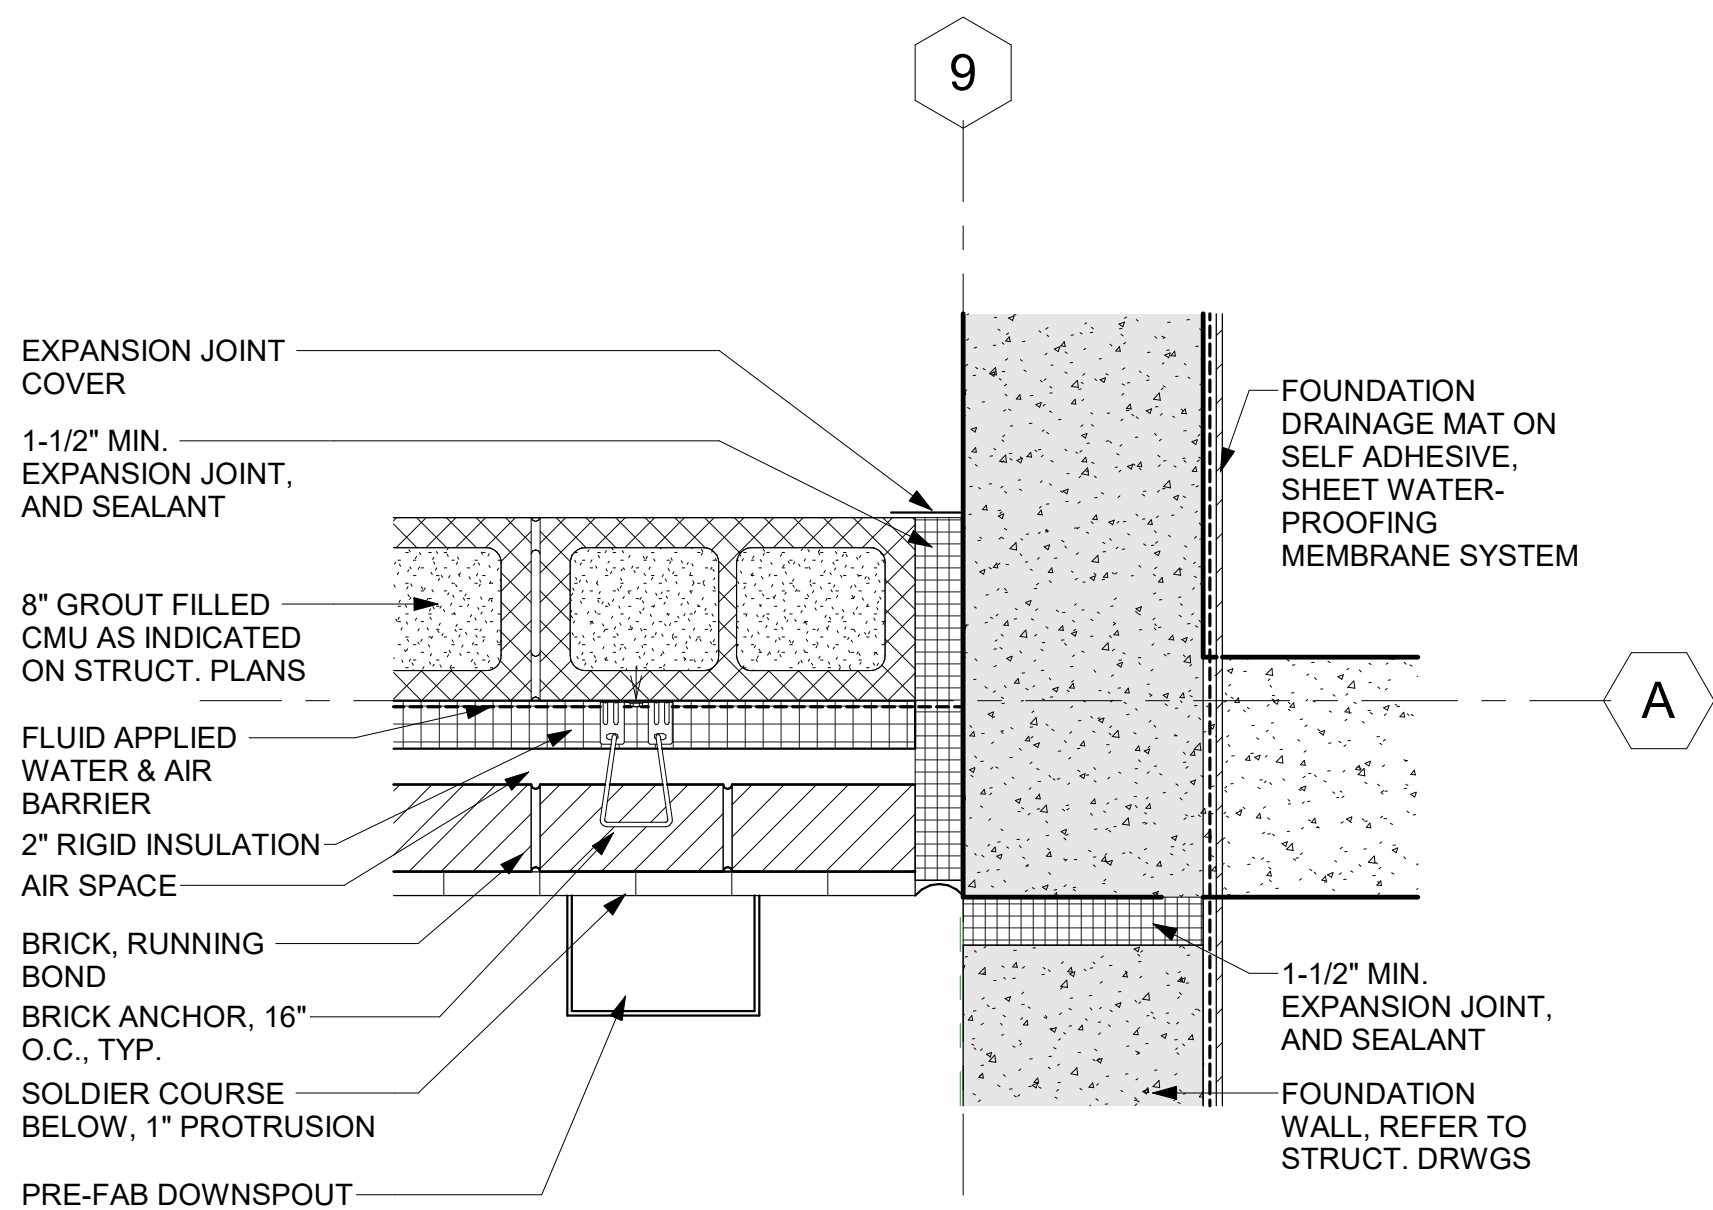


5 PLAN DETAIL @ A/9 FOUNDATION WALL

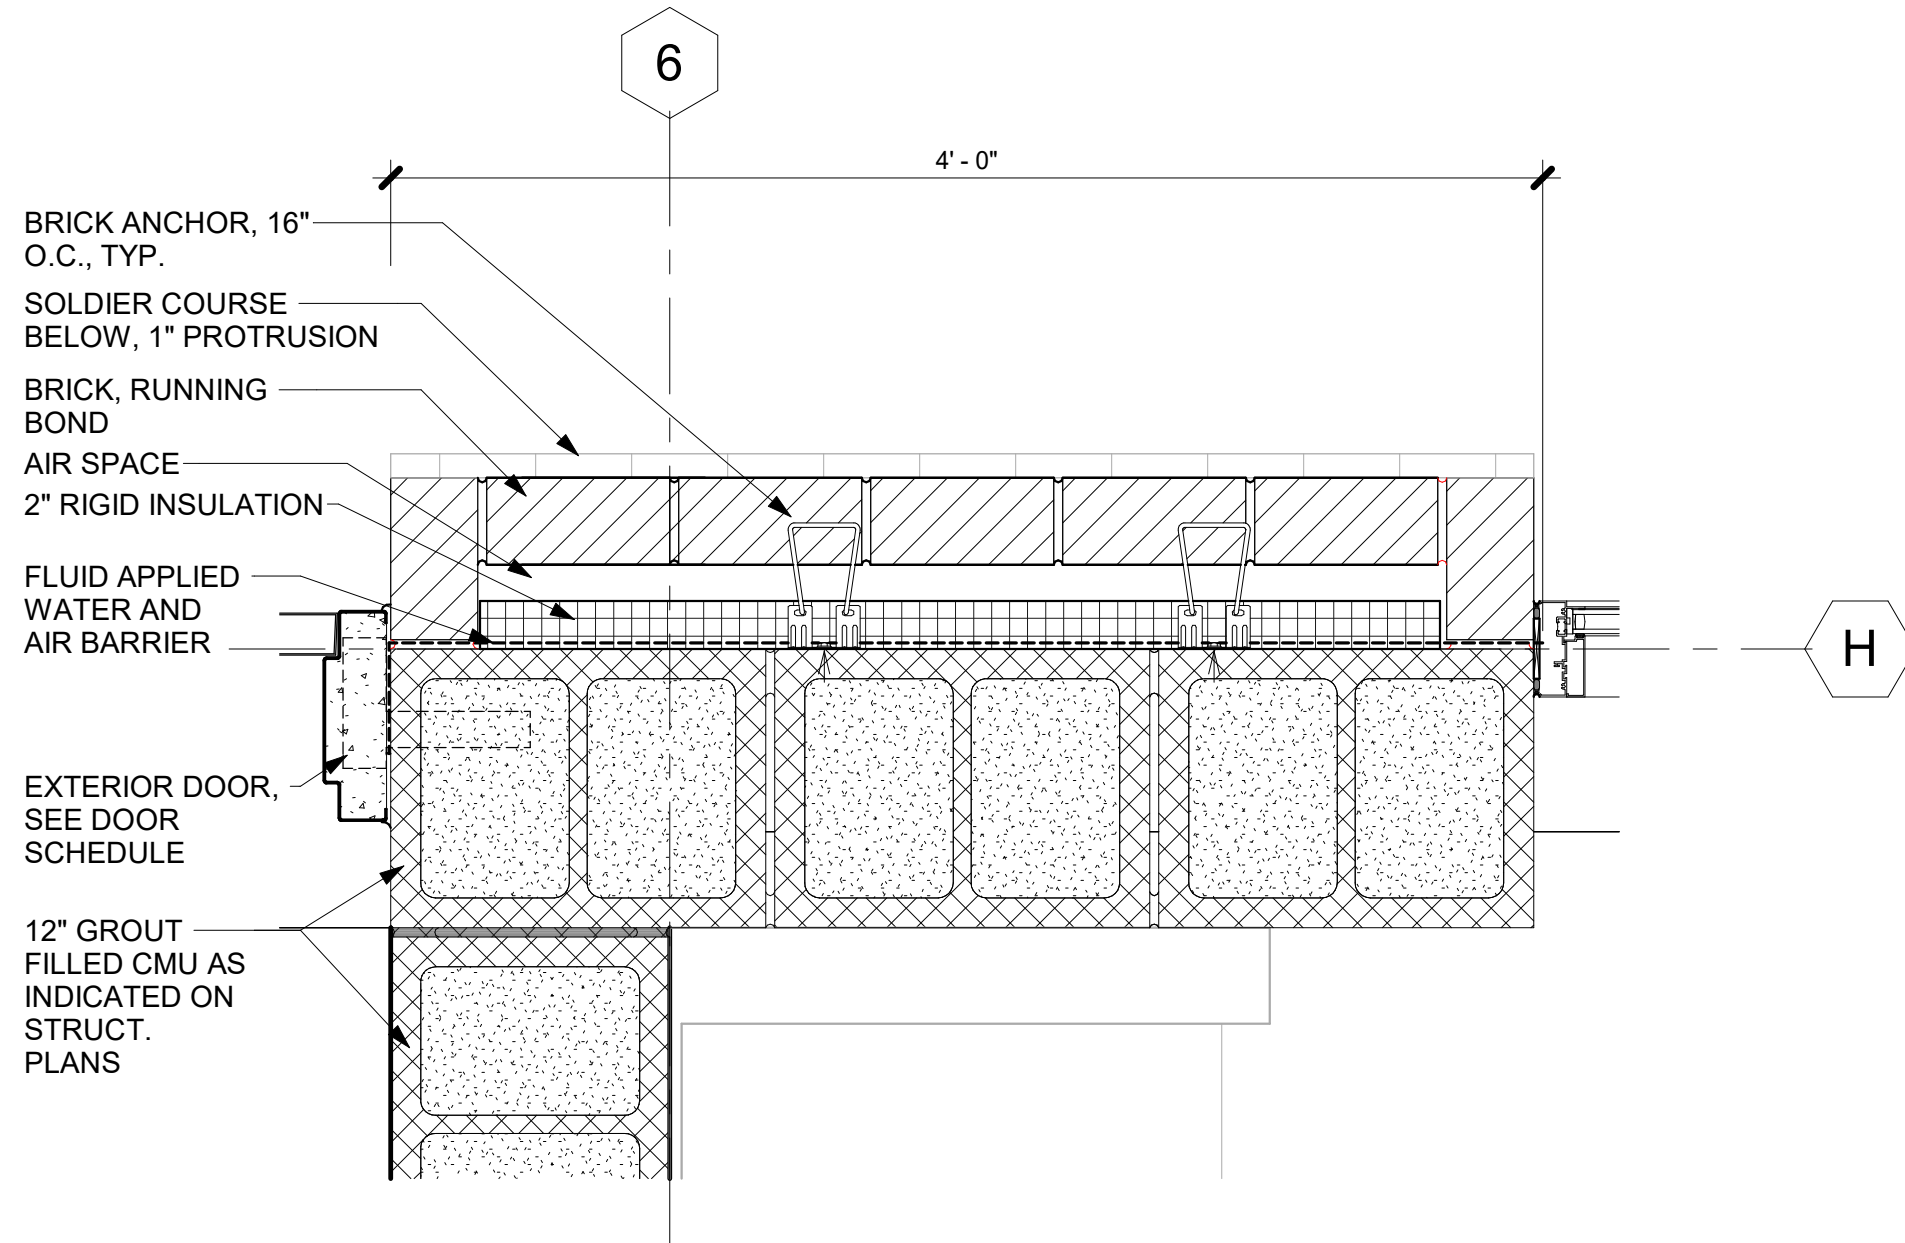


7 PLAN DETAIL @ L1-CoIH/6

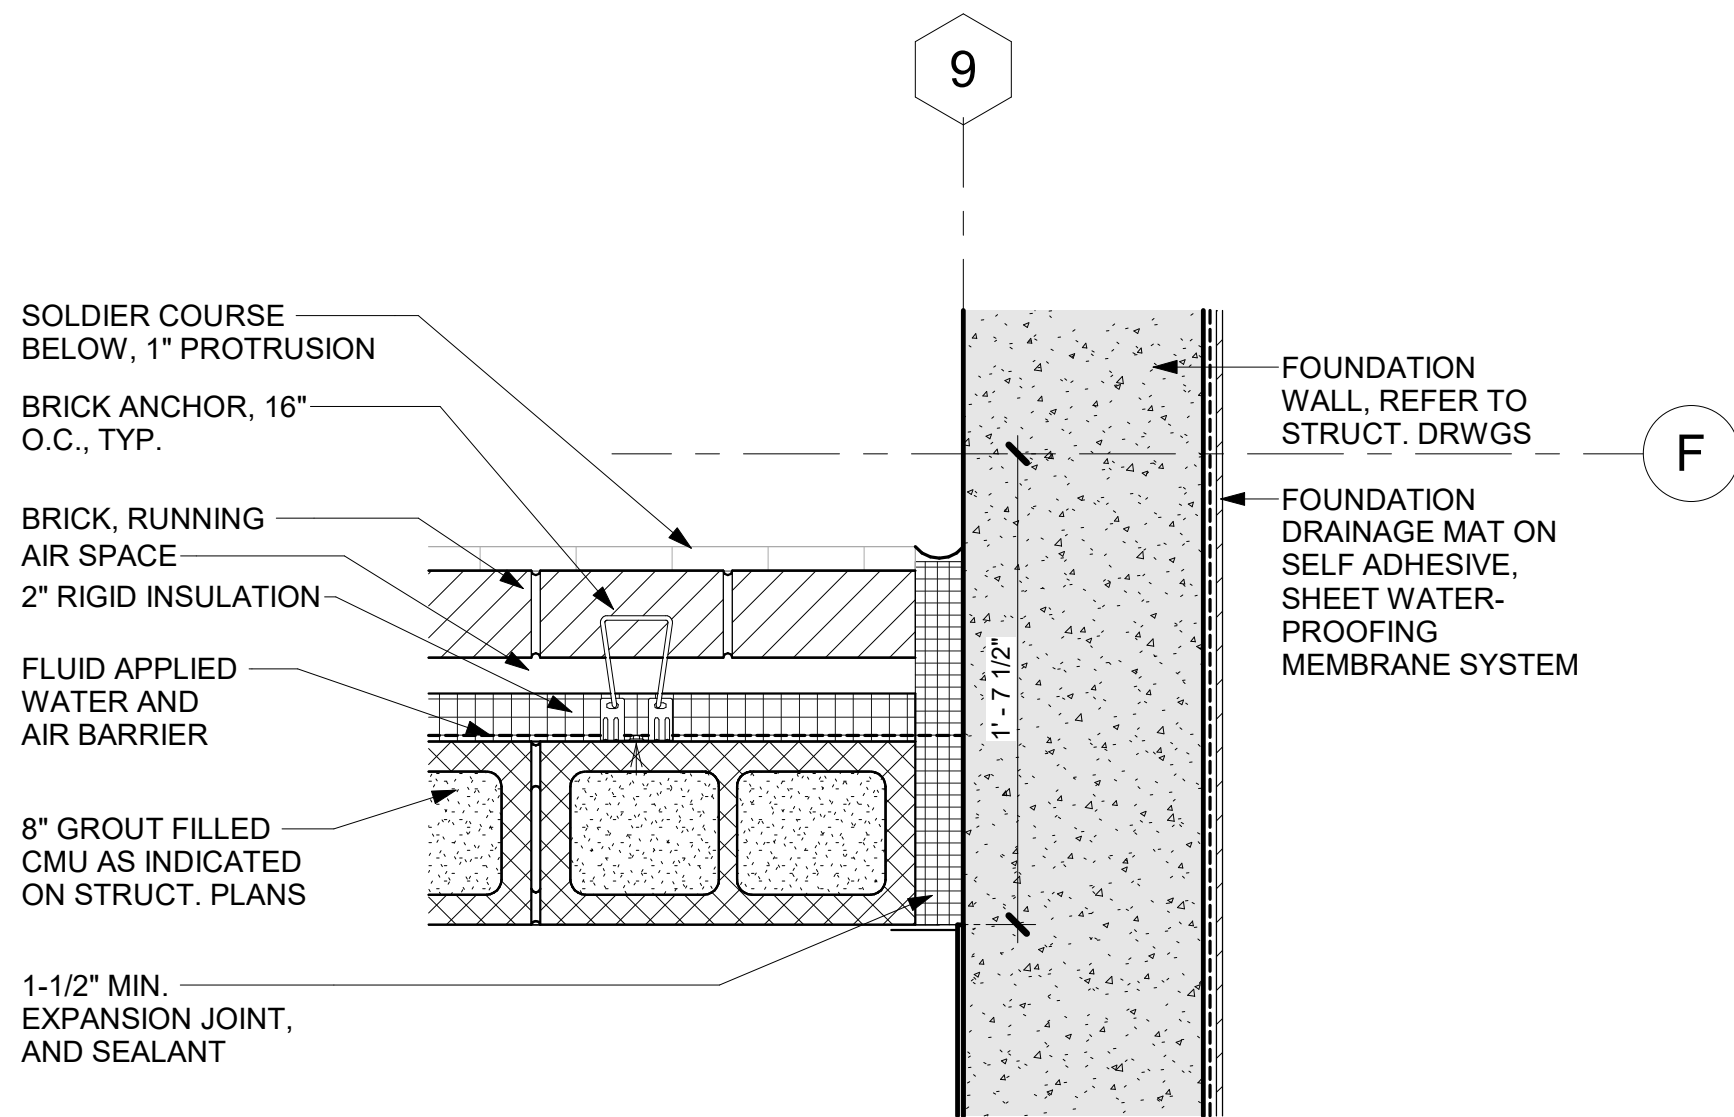

6 PLAN DETAIL - CMU TO FOUNDATION

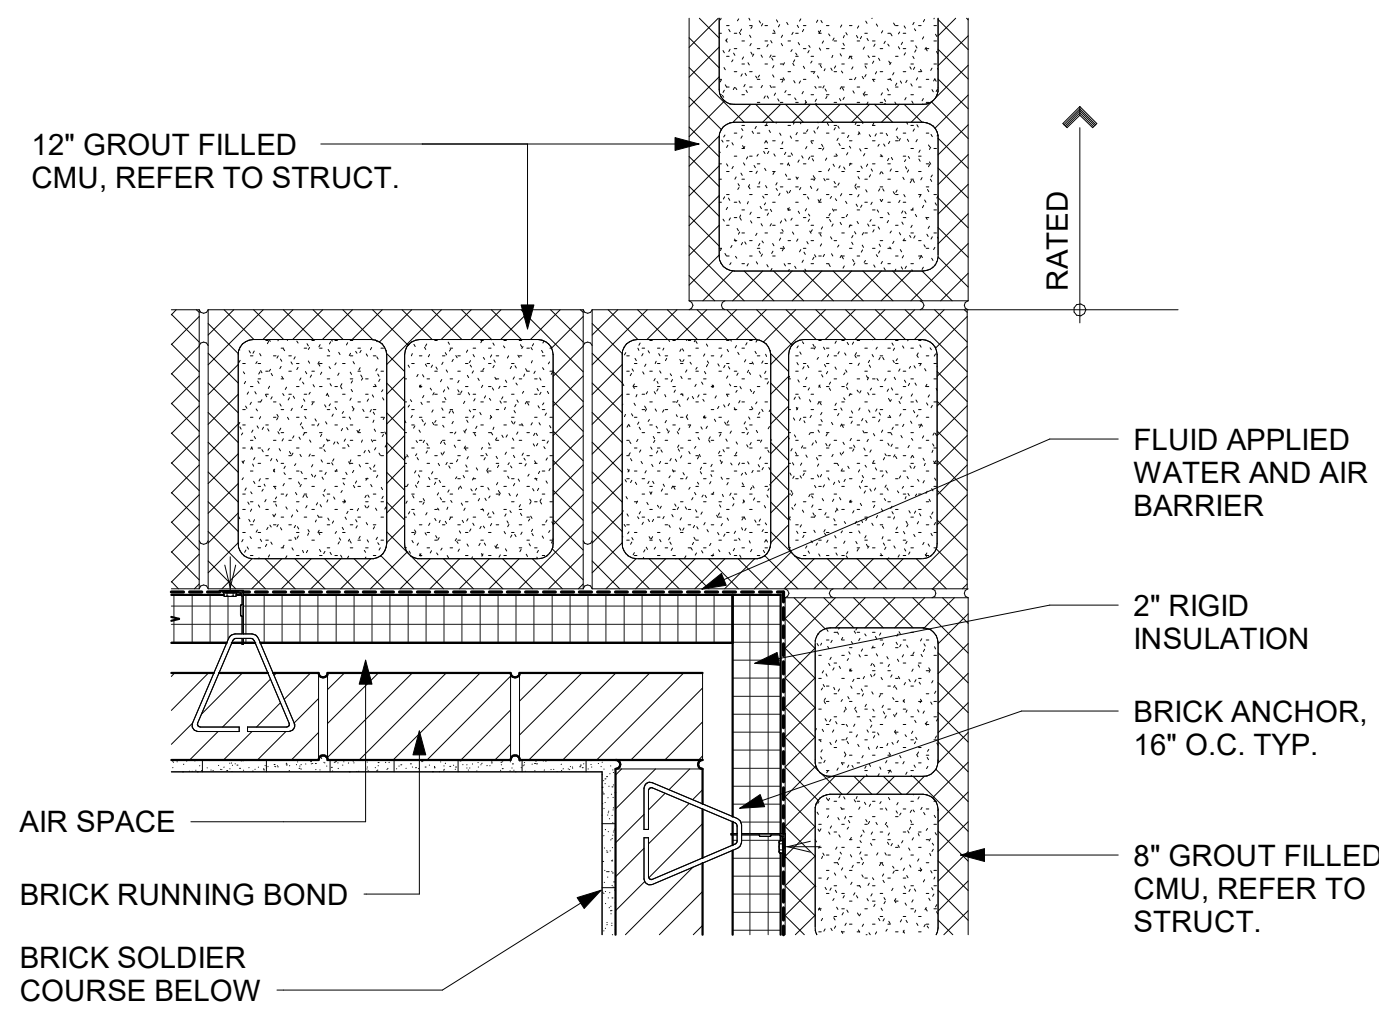

2 PLAN DETAIL @ APP BAY INSIDE CORNER
SCALE: 1 1/2" = 1'-0"

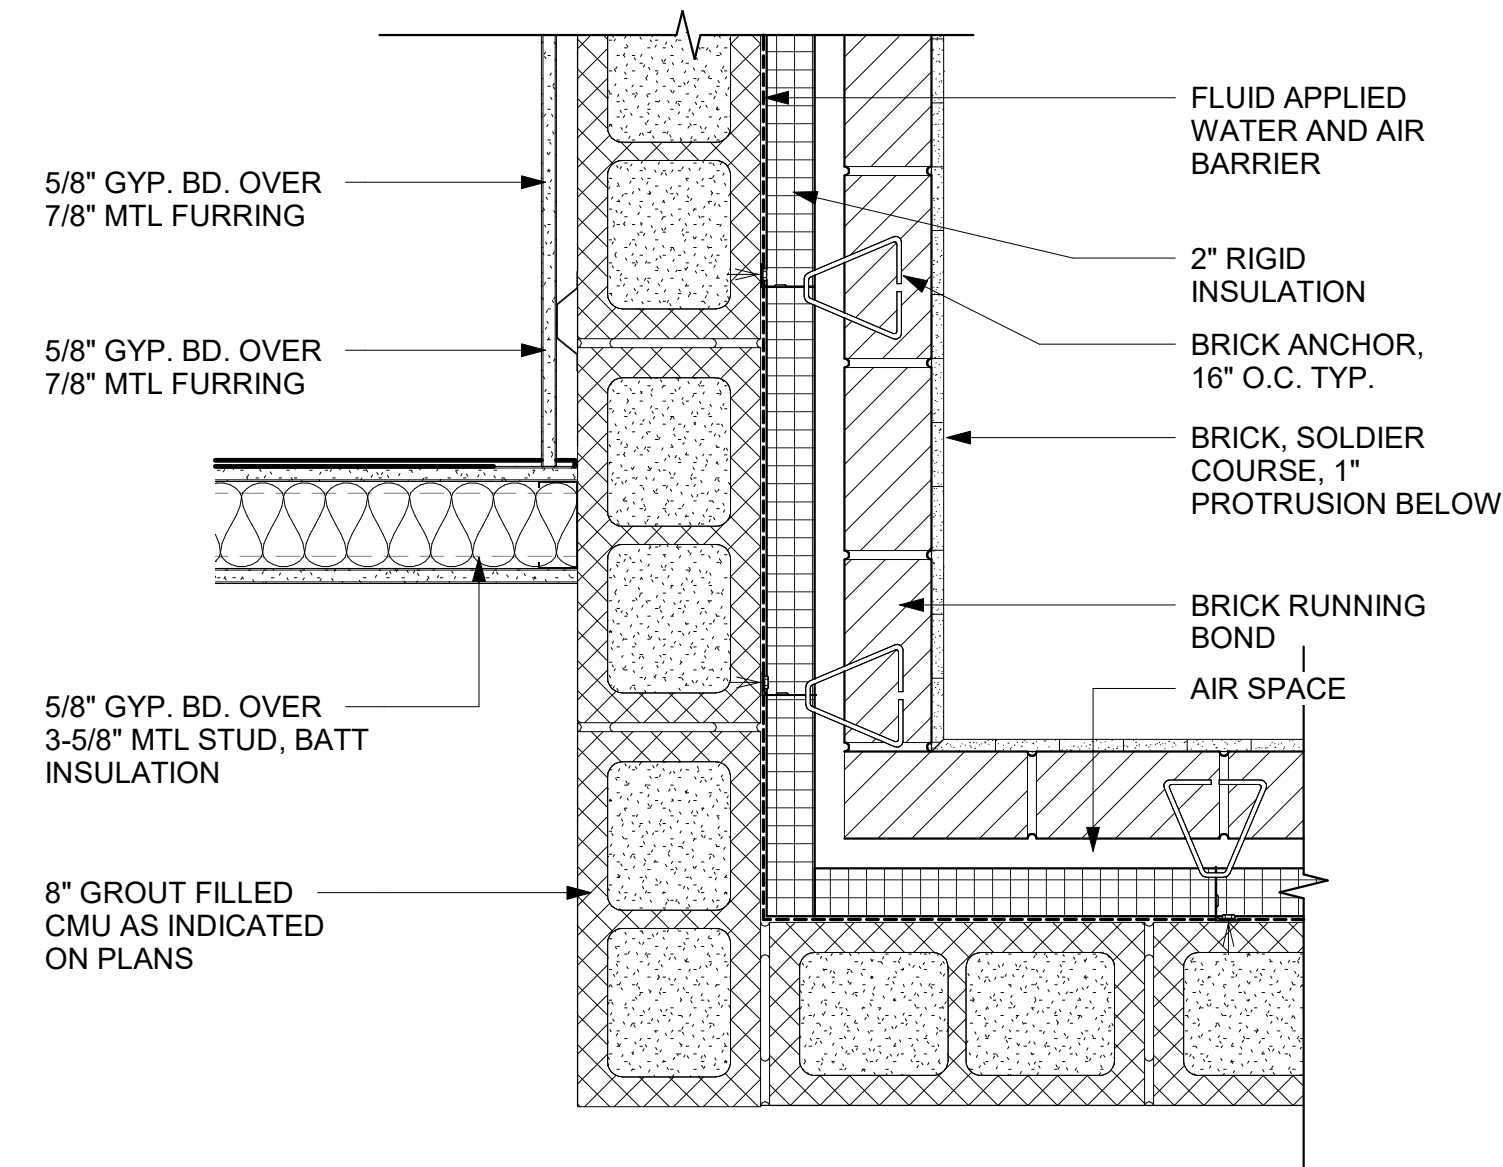

1 PLAN DETAIL @ OUTSIDE CORNER