


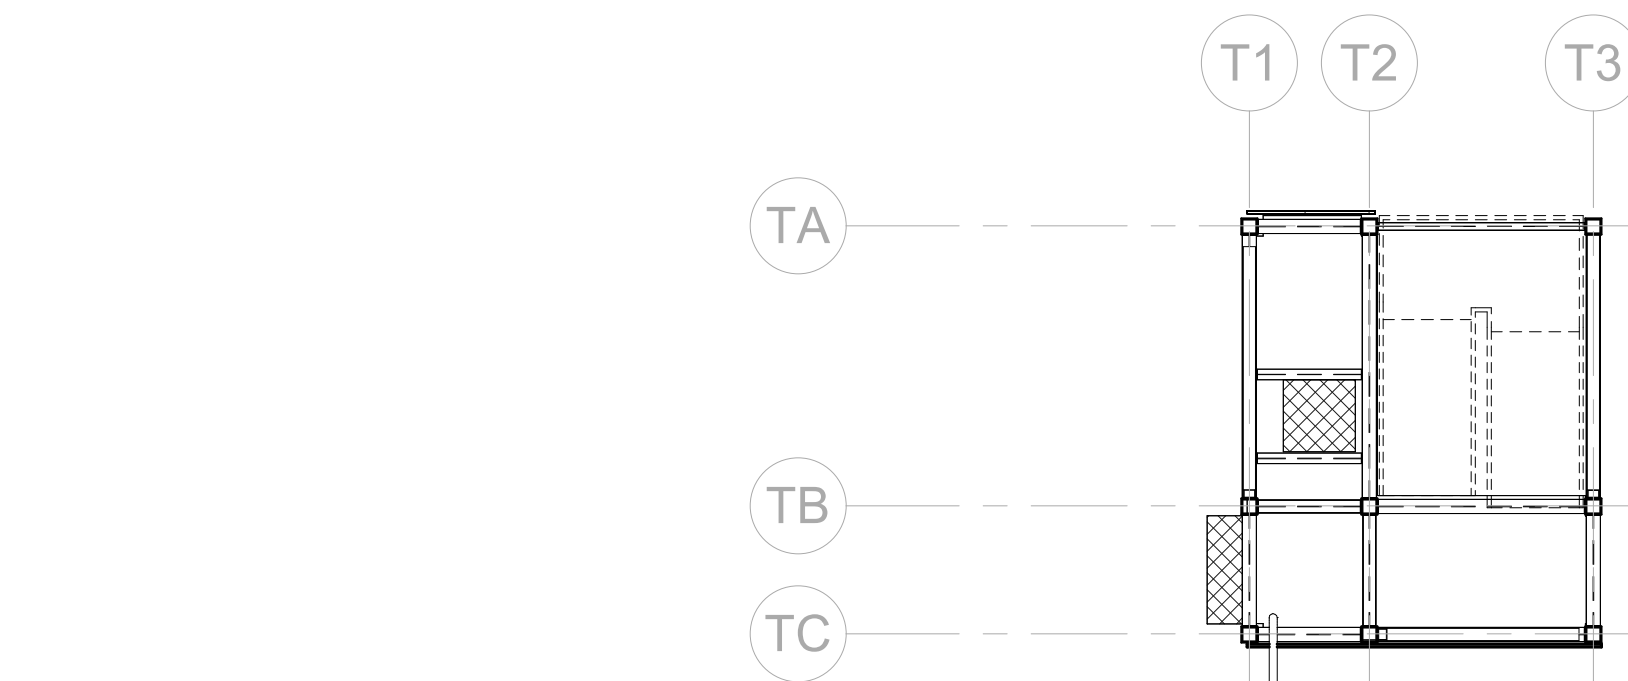


SCALE: 1/8" = 1'-0"

7/28/2026 4:21:35 PM

C1	◦	6" RECESSED DOWN LIGHT	⦿	EXIT SIGNAGE (SHADING INDICATES FACE OF SIGN; ARROW SHOWN INDICATES DIRECTION)
C2/C5	◦	6" RECESSED WET-RATED DOWN LIGHT		
C3		6" RECESSED SIREN-LINKED DOWN LIGHT; RGB TUNABLE	◻	2' x 2' ACCESS PANEL
C4	■	4" SQUARE RECESSED DOWN LIGHT	◻	ATTIC ACCESS PANEL
A1	▤	2' x 2' LAY-IN LIGHT	▤	WOOD LOOK PLANK CEILING, LMC
B1	▤	2' x 4' LAY-IN LIGHT	▤	GYPSUM BOARD CEILING
D1	○	1' x 8" SURFACE MOUNTED LINEAR LIGHT	▤	LAY-IN CEILING GRID
A1	▤	1' x 8" SURFACE MOUNTED LINEAR LIGHT	◻	SUPPLY
X1	—	1' x 4" CABLE MOUNTED LINEAR LIGHT	◻	RETURN
A1	⊕	44" SURFACE MOUNTED CEILING FAN	⊕	POLE MOUNTED INDOOR OUTDOOR CEILING FAN
A1	⊕	52" POLE MOUNTED INDOOR OUTDOOR CEILING FAN	⊕	
A1	•	SURFACE MOUNTED DOWN LIGHT	○	DECORATIVE PENDANT
W1	◐	READING SCONCE	◐	DECORATIVE PENDANT
W2	◐	VANITY SCONCE	⊙	DECORATIVE PENDANT

1. **REFER TO INTERIOR DRAWINGS FOR ADDITIONAL INFORMATION INCLUDING LIGHTING LOCATIONS, CEILING HEIGHTS, FINISHES, AND ANY ITEMS NOT SHOWN ON THIS SHEET.**
2. **RCP SHOWN ON THIS DOCUMENT IS FOR GRAPHIC ILLUSTRATION ONLY AND SHALL NOT BE USED AS AN ACCURATE REPRESENTATION OF MECHANICAL, ELECTRICAL AND PLUMBING SCOPE OF WORK.**
3. **MECHANICAL, ELECTRICAL AND PLUMBING DRAWINGS AND SPECIFICATIONS FOR SCOPE OF WORK.**
4. **CONSTRUCTION PROFESSIONAL SHALL FIELD VERIFY ALL FIXTURE LOCATIONS. ANY CONFLICT WITH FIELD CONDITIONS, DRAWINGS AND/OR OTHER TRADES SHALL BE REPORTED TO THE ARCHITECT IMMEDIATELY UPON DISCOVERY FOR CLARIFICATION PRIOR TO PROCEEDING WITH ASSOCIATED WORK.**
5. **PROVIDE AND INSTALL CEILING TIE, MAIN TEES, CROSS TEES, WALL MOUNDINGS AND OTHER ACCESSORIES NECESSARY TO COMPLETE THE SCOPE OF WORK.**
6. **ALL ADJACENT LIGHT SWITCHES SHALL BE GANGED WITH A SINGLE FACE PLATE.**
7. **UNLESS OTHERWISE SPECIFIED, ALL LIGHT FIXTURES SHALL BE LOCATED DIRECTLY ADJACENT TO THE LIGHT SWITCH IN THE ROOM IN WHICH IT OCCURS.**
8. **CENTER ALL SPRINKLER HEADS IN CEILING TIES WHERE POSSIBLE. ALL SPRINKLER HEADS IN GYPSUM BOARD TO BE RECESSED & CONCEALED.**
9. **CENTER ALL LIGHT FIXTURES IN SPACE, U.N.O. ALL RECESSED LIGHT FIXTURES SHALL BE RECESSED IN CEILING TIES WHERE POSSIBLE.**
10. **CONSTRUCTION PROFESSIONAL WILL ENSURE THAT LENSES IN LIGHTING FIXTURES ARE CLEAN AND FREE OF DUST, DIRT AND SMUDGES. PLASTIC AND LABELS SHALL BE REMOVED FROM ALL LIGHT FIXTURES AT PROJECT COMPLETION.**
11. **NO LIGHT FIXTURES SHALL BE ACCEPTED FOR ANY LIGHT FIXTURES UNLESS APPROVED BY ARCHITECT IN WRITING.**
11. **ALL EXPOSED CEILINGS PAINTED WITH DRYFALL, U.N.O.**

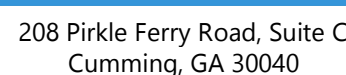

City of Covington

HIGHWAY 36
COVINGTON, GA 30014

[illegible]

Sheet Title

Sheet No.

A-2.01

RELEASED FOR CONSTRUCTION