
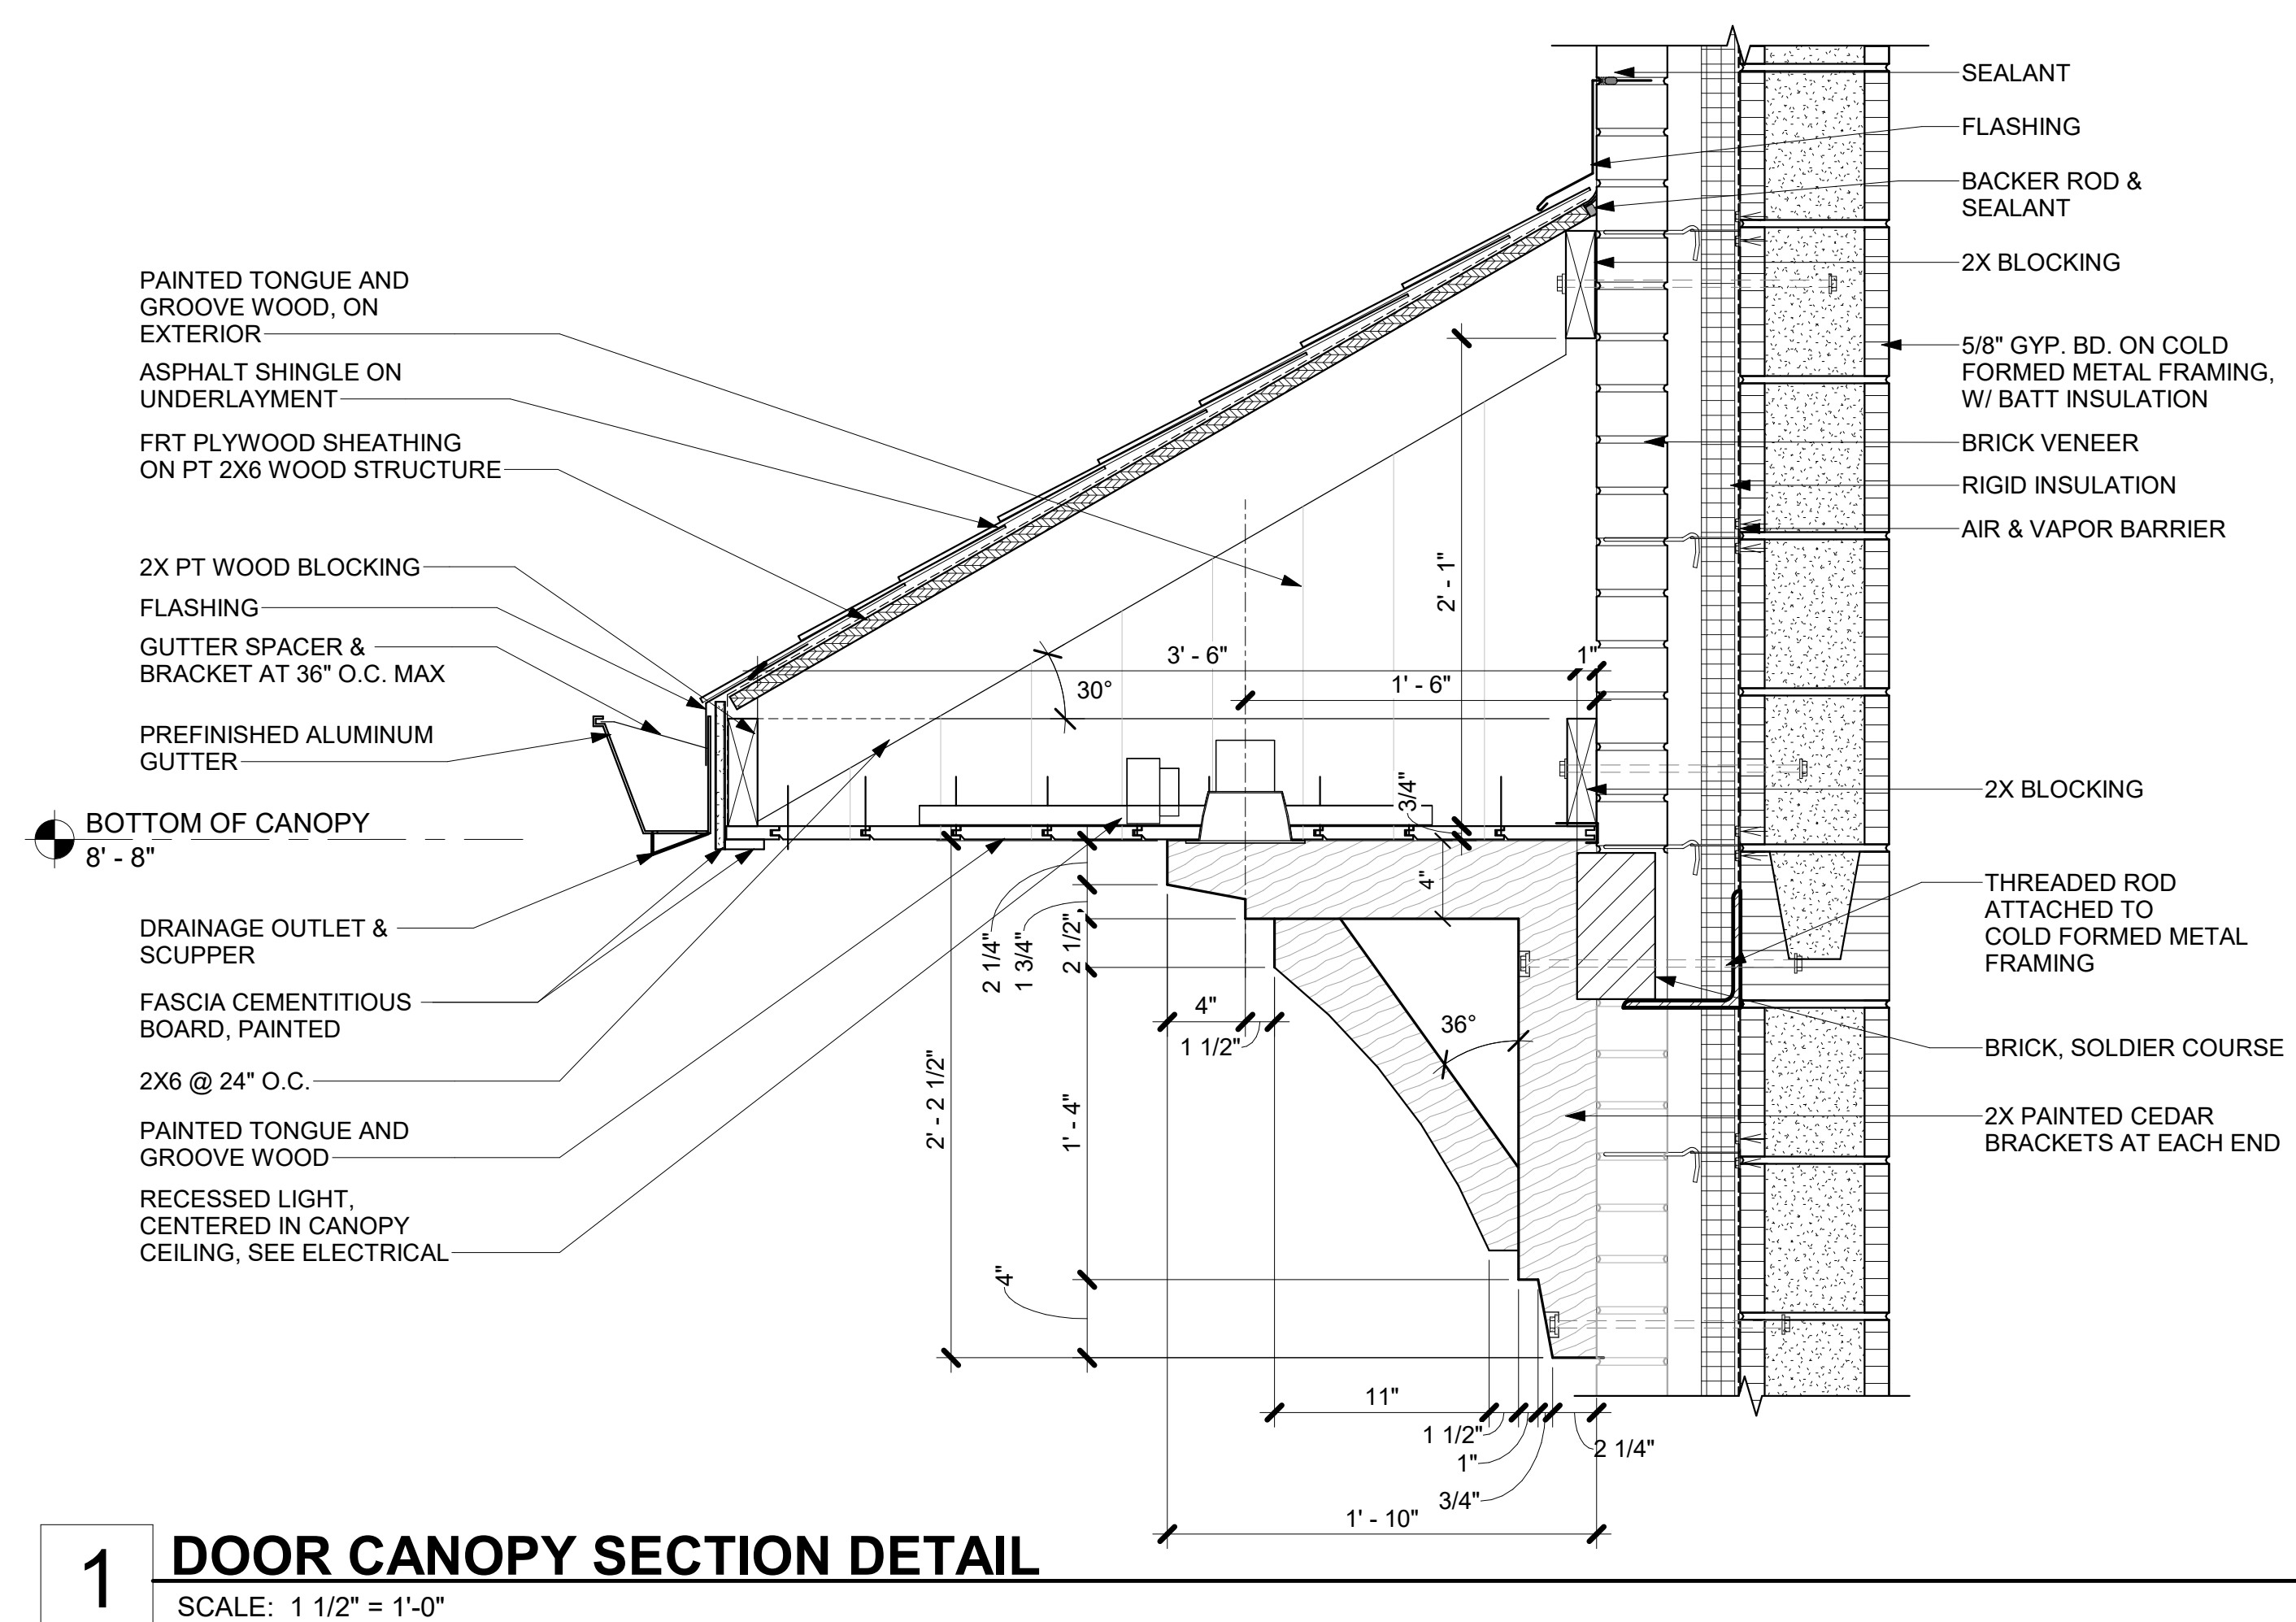
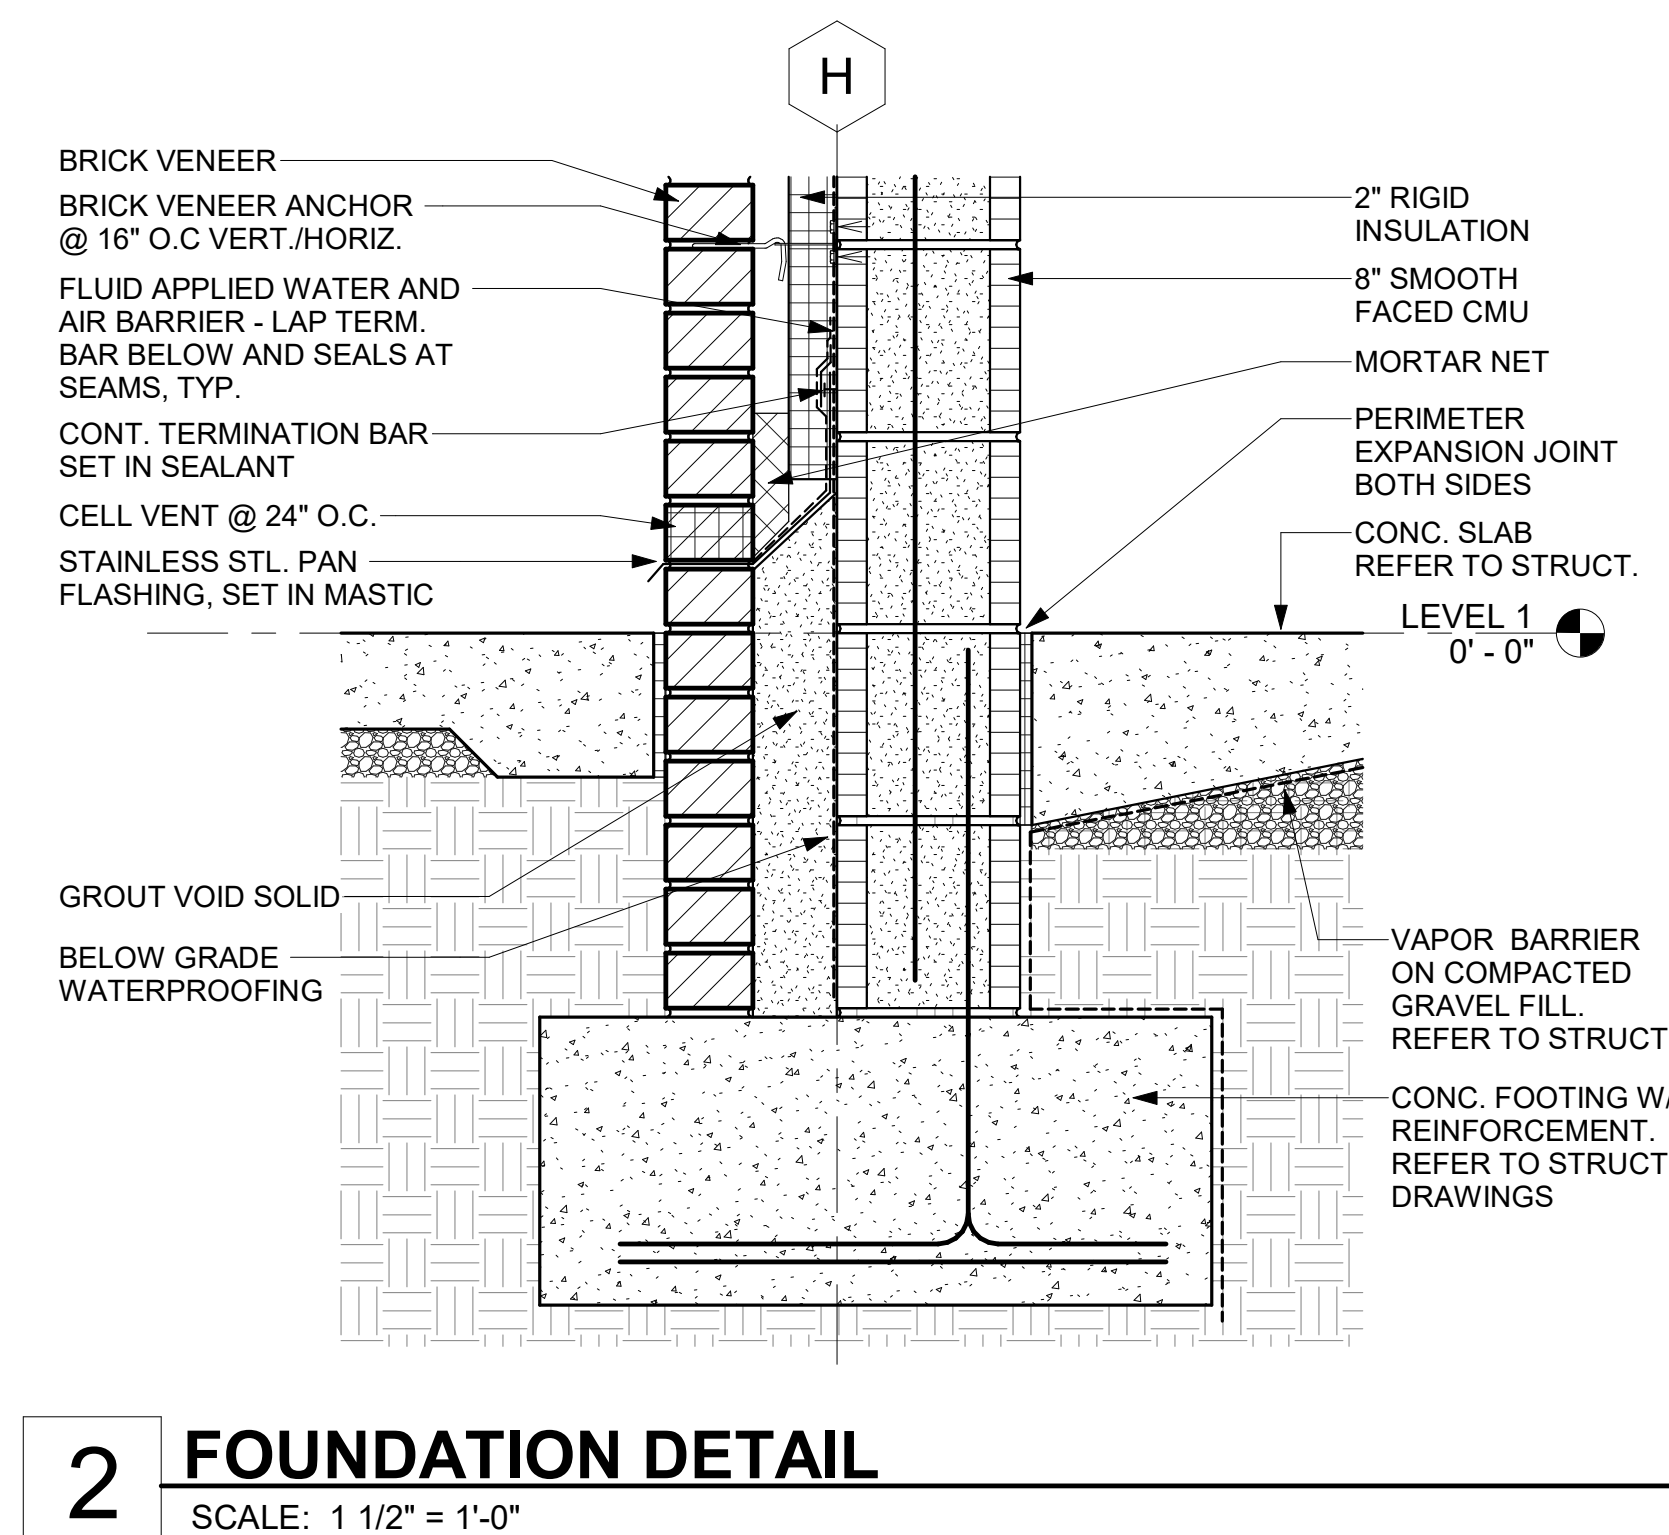


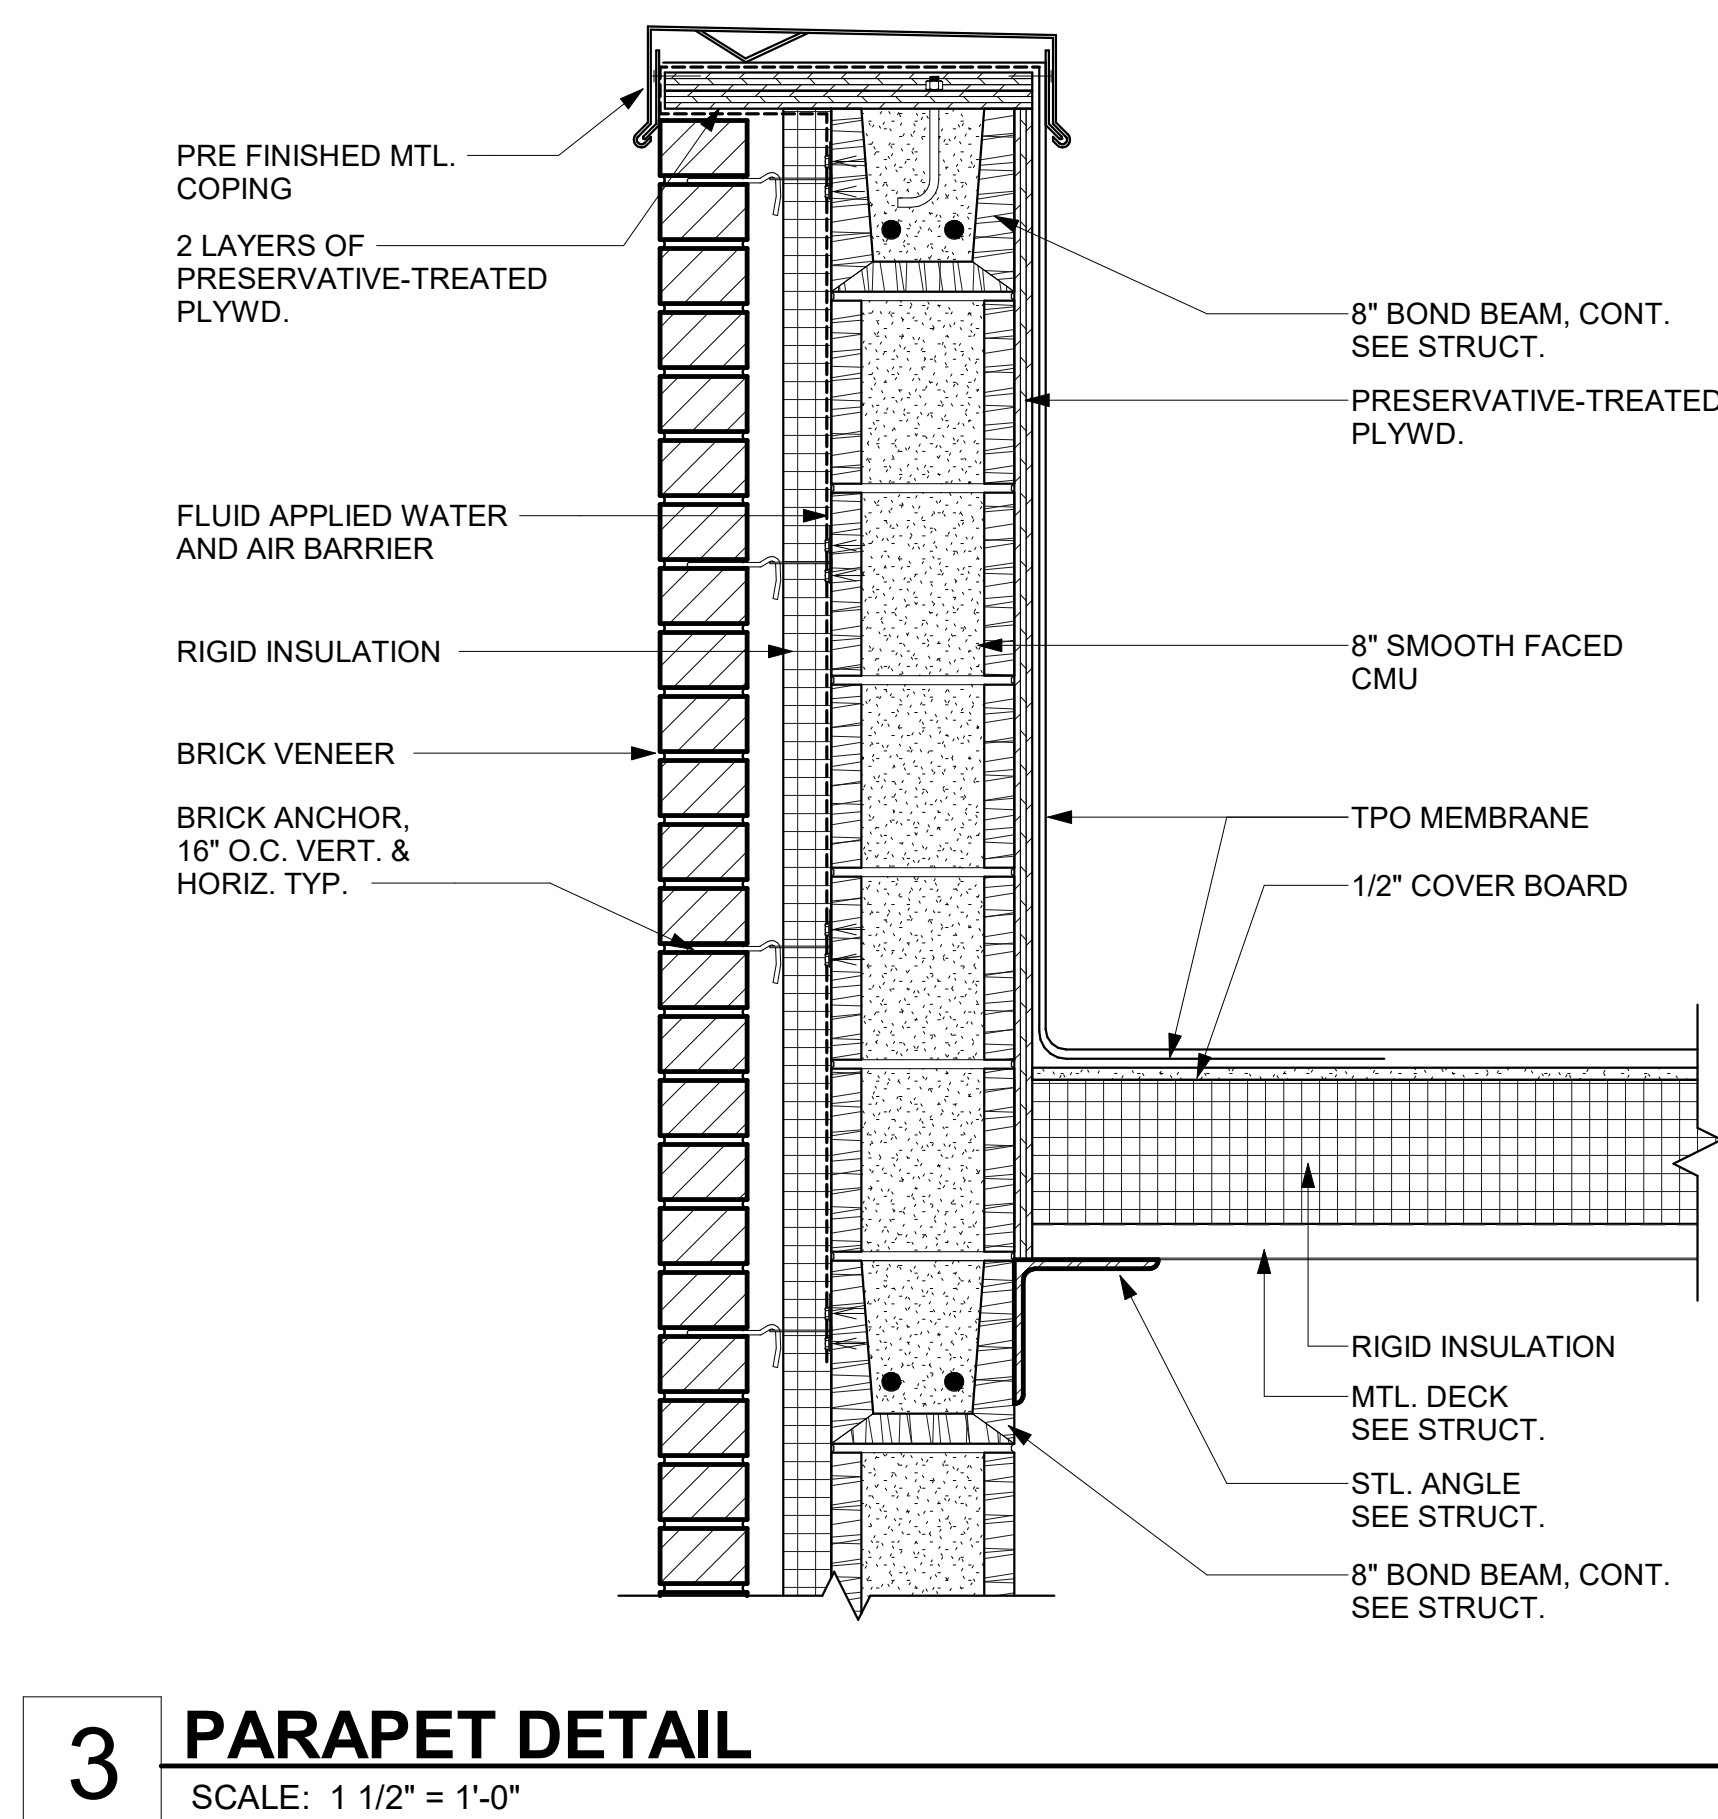

HIGHWAY 36
COVINGTON, GA 30014

[illegible]

Sheet Title
SECTION DETAILS

A-5.71

RELEASED FOR CONSTRUCTION