

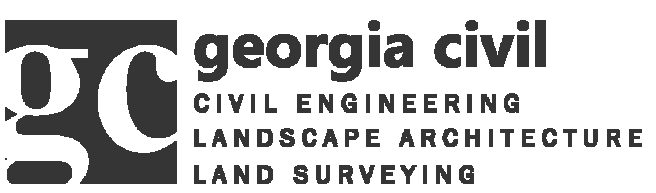
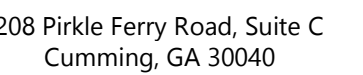
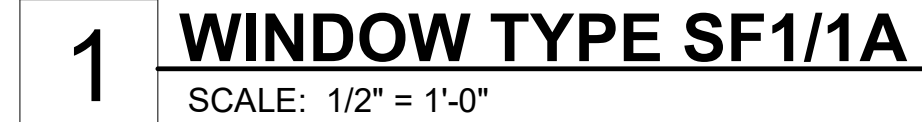
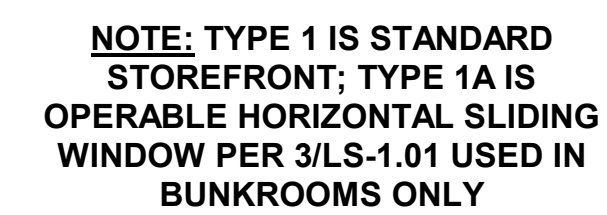
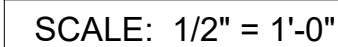
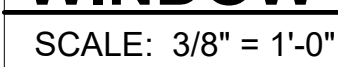
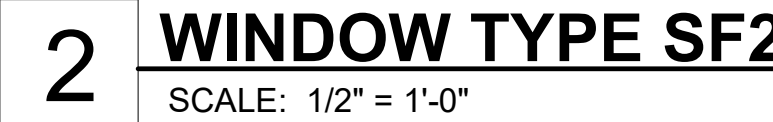
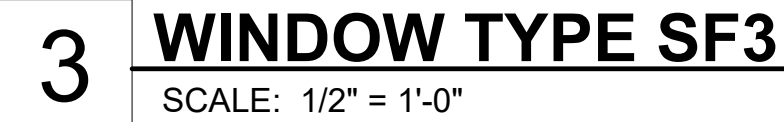


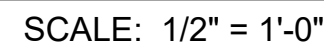

SCALE: 1/2" = 1'-0"

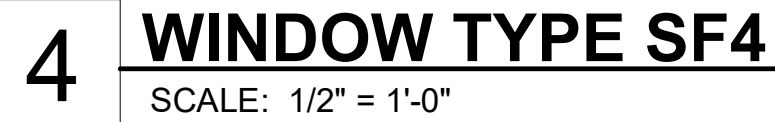

FIRE STATION #23

City of Covington

HIGHWAY 36
COVINGTON, GA 30014

PRINT RECORD

[illegible]

Drawn By ED	Checked By JDG
-----------------------	--------------------------

Date	Job No.
07/22/2026	25033

Sheet Title
**WINDOW ELEVATIONS,
DETAILS**

Sheet No.

A-7.02

RELEASED FOR CONSTRUCTION