

FIRE STATION #23

City of Covington

HIGHWAY 36
COVINGTON, GA 30014

PRINT RECORD

[illegible]

Drawn By	Checked By
ED	JDG


Date	Job No.
07/22/2026	25033

Sheet Title
**INTERIOR SECTIONS &
DETAILS**


Sheet No.

ID-5.02

RELEASED FOR CONSTRUCTION

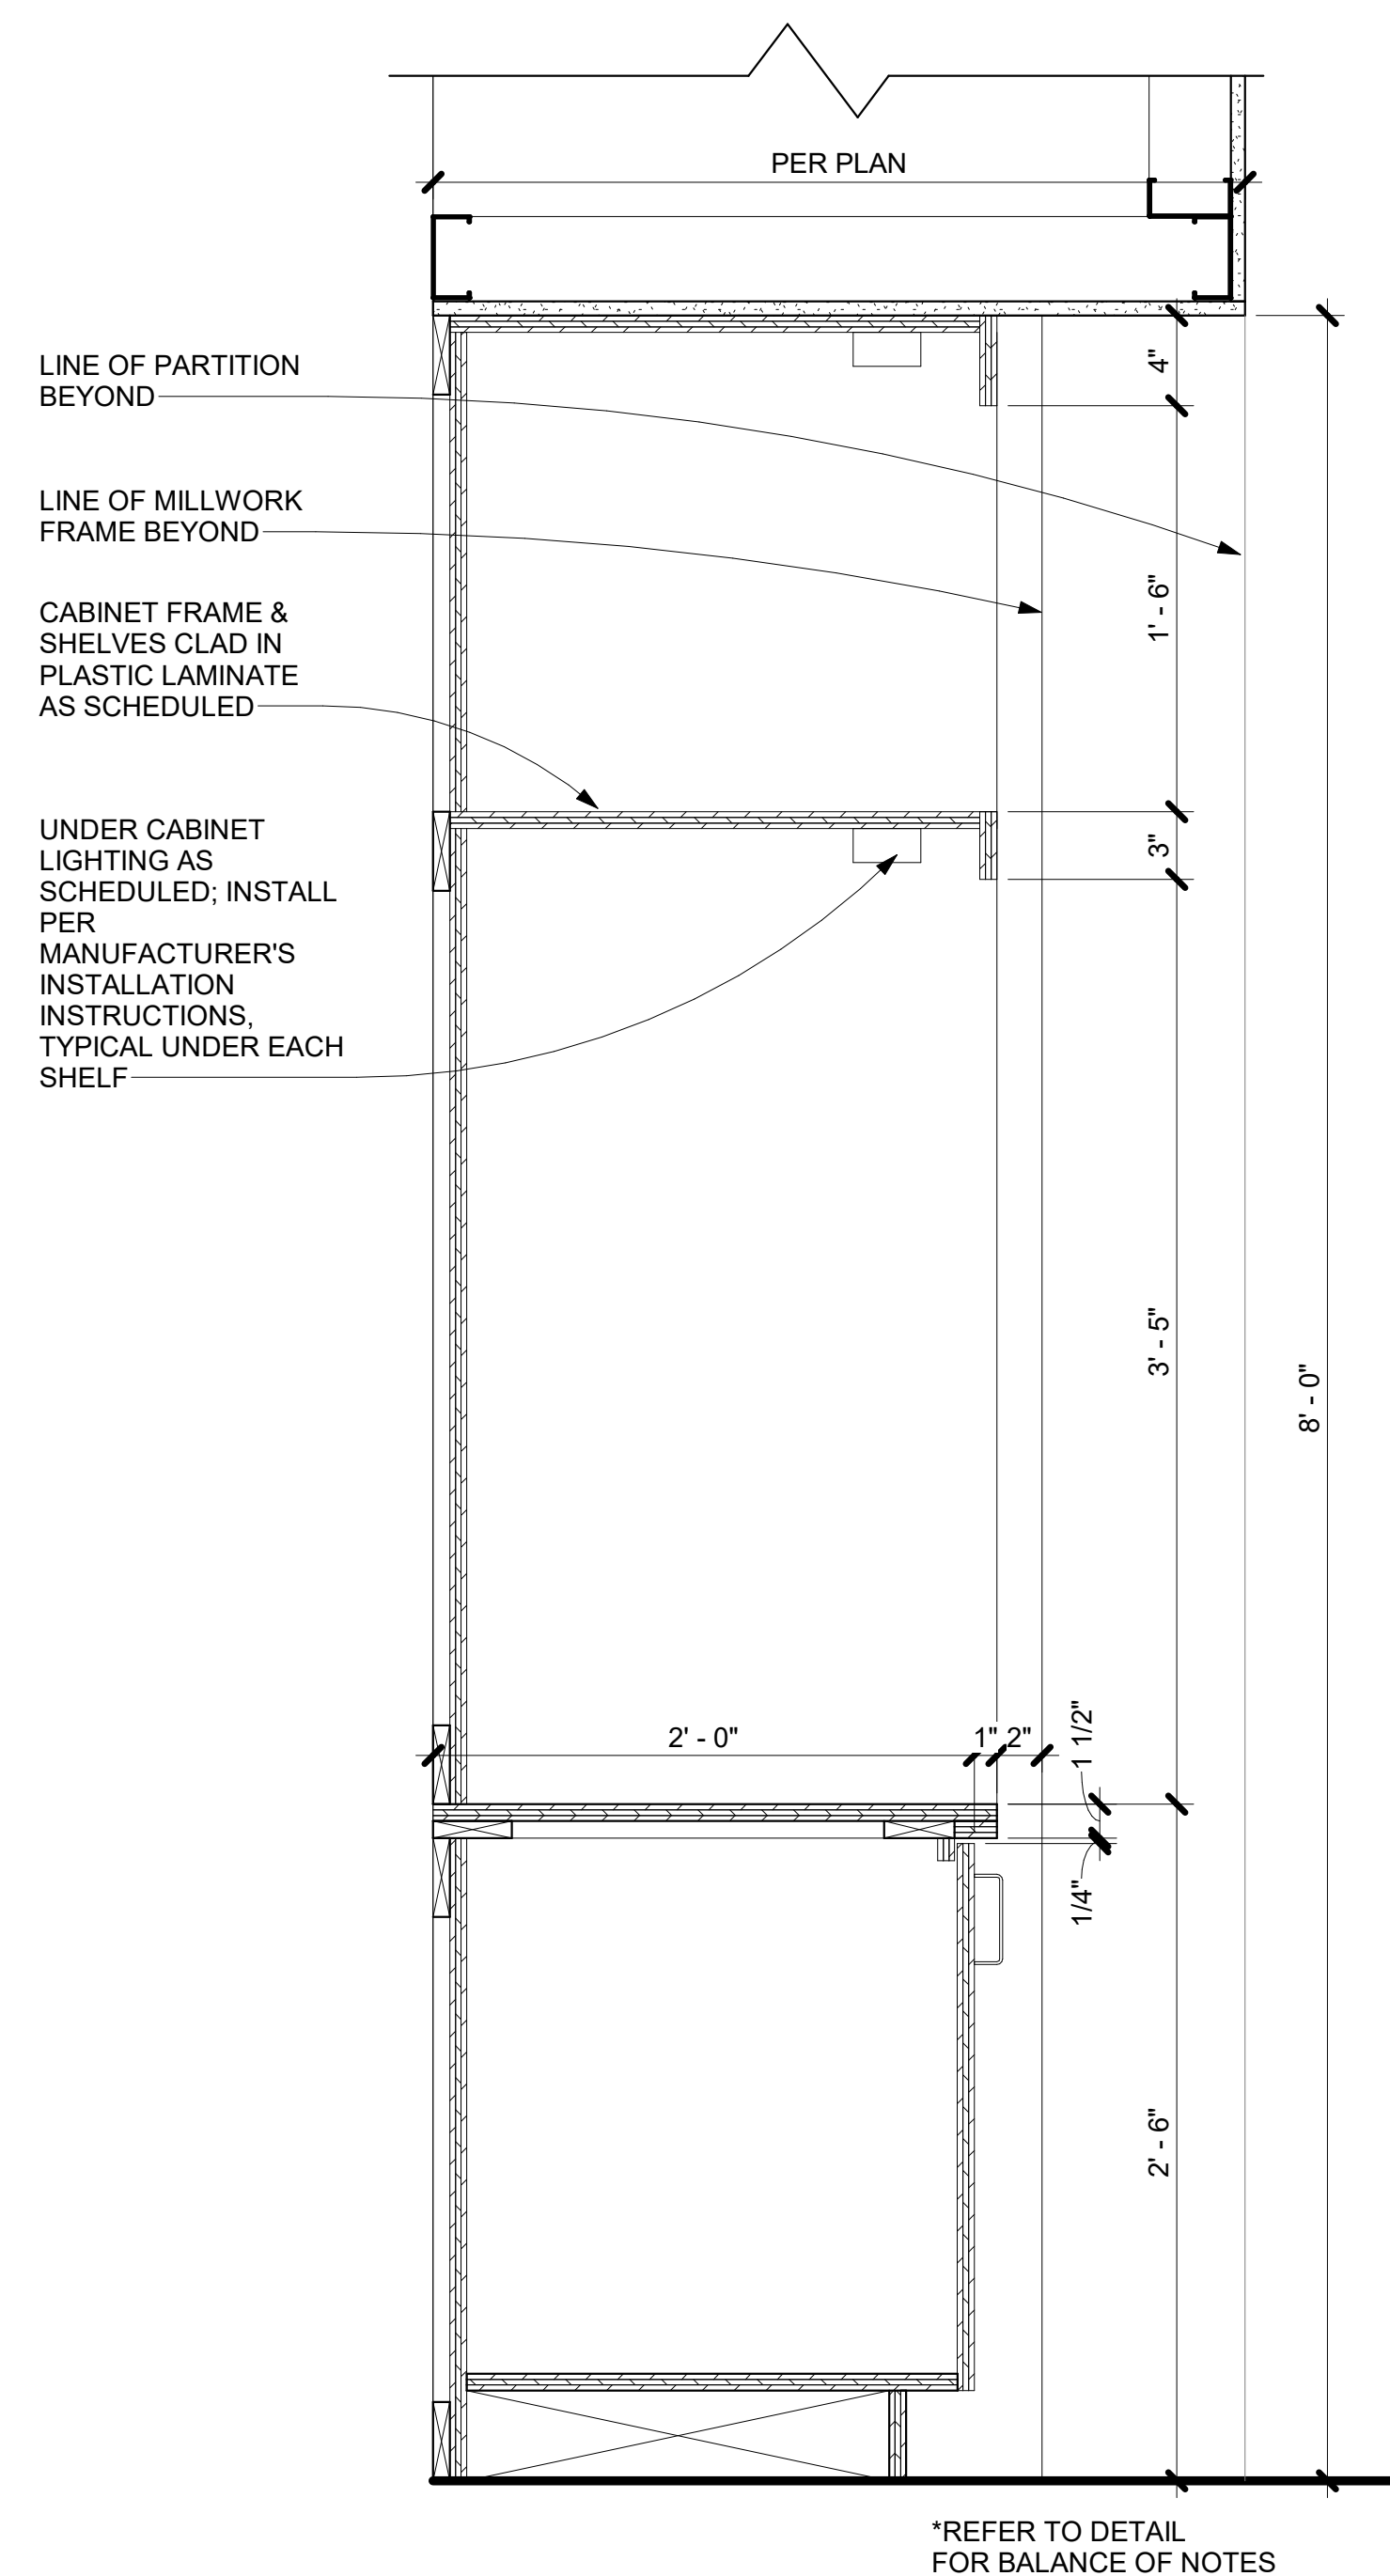

1 BRAG WALL MILLWORK

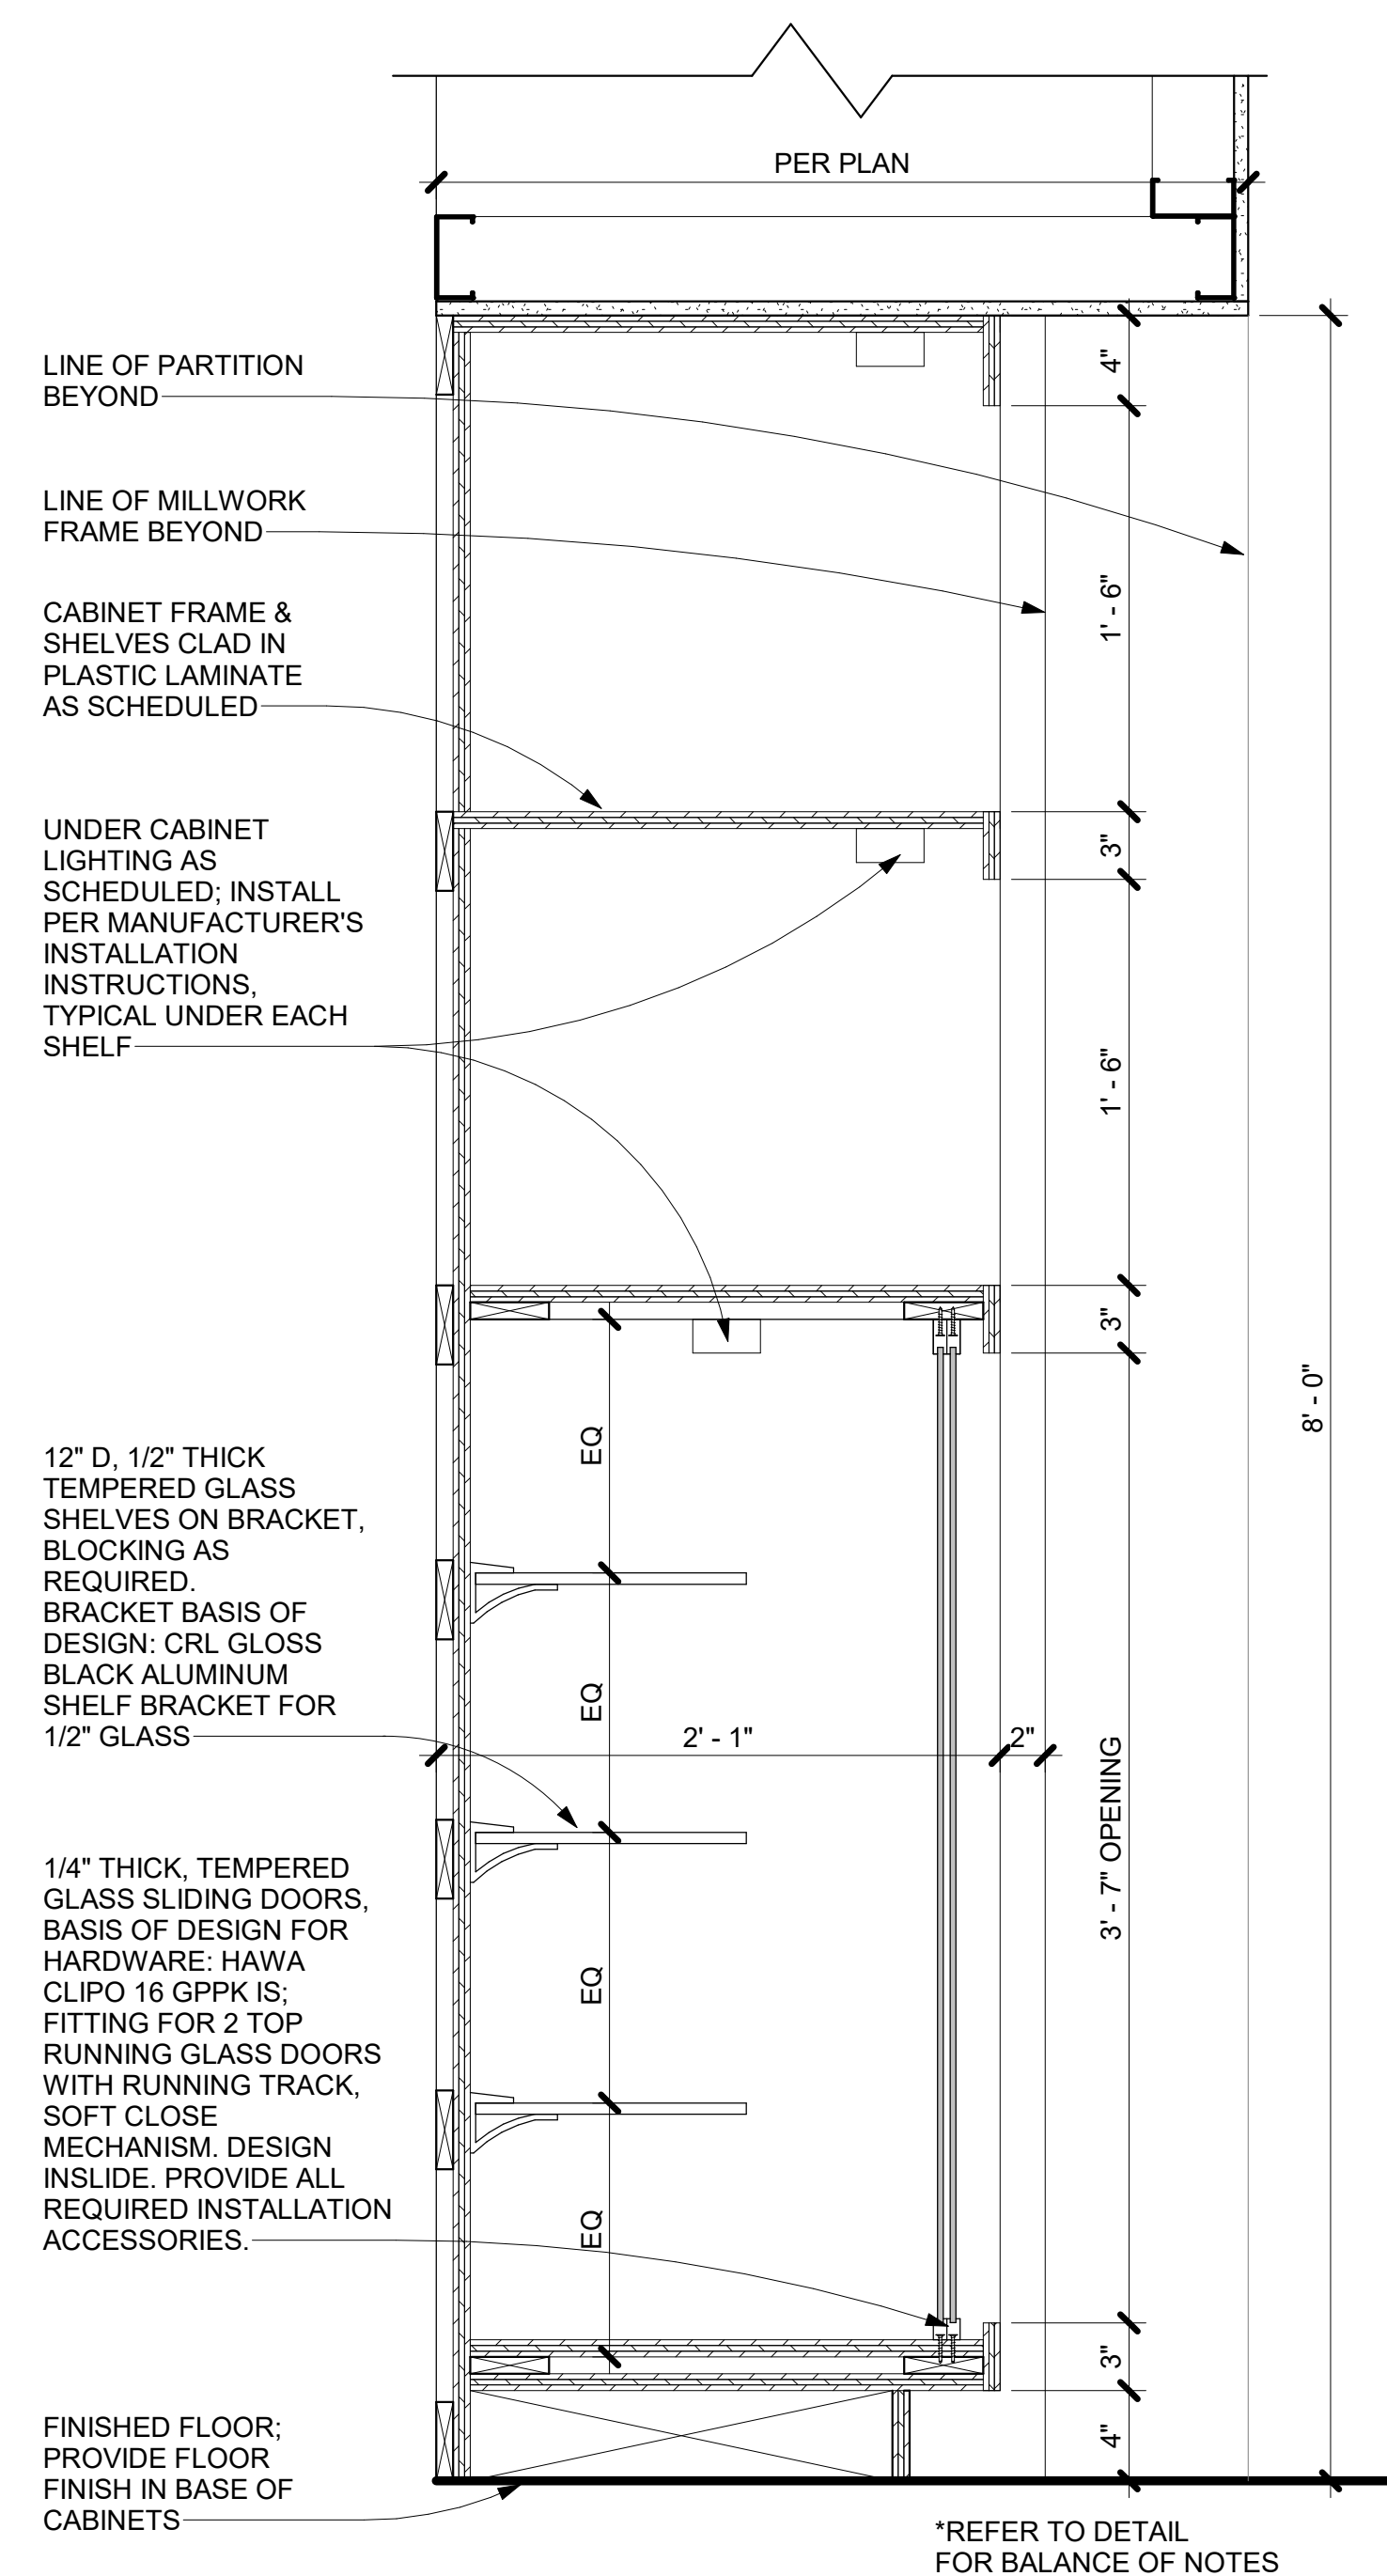

2 BRAG WALL MILLWORK SIDE