


***DISCUSS APPLIANCE NEEDS WITH OWNER

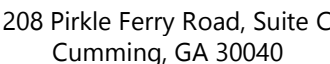

FIRE STATION #23

City of Covington

HIGHWAY 36
COVINGTON, GA 30014

PRINT RECORD

[illegible]

Drawn By ED	Checked By JDG
-----------------------	--------------------------



Date	Job No.
07/22/2026	25033

Sheet Title
**LEVEL 2 - FURNITURE &
EQUIPMENT PLAN**

Sheet No.

ID-6.02

RELEASED FOR CONSTRUCTION

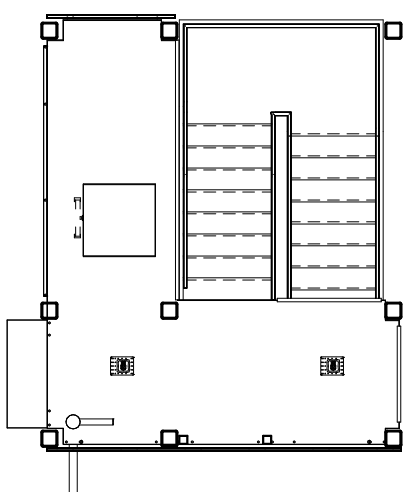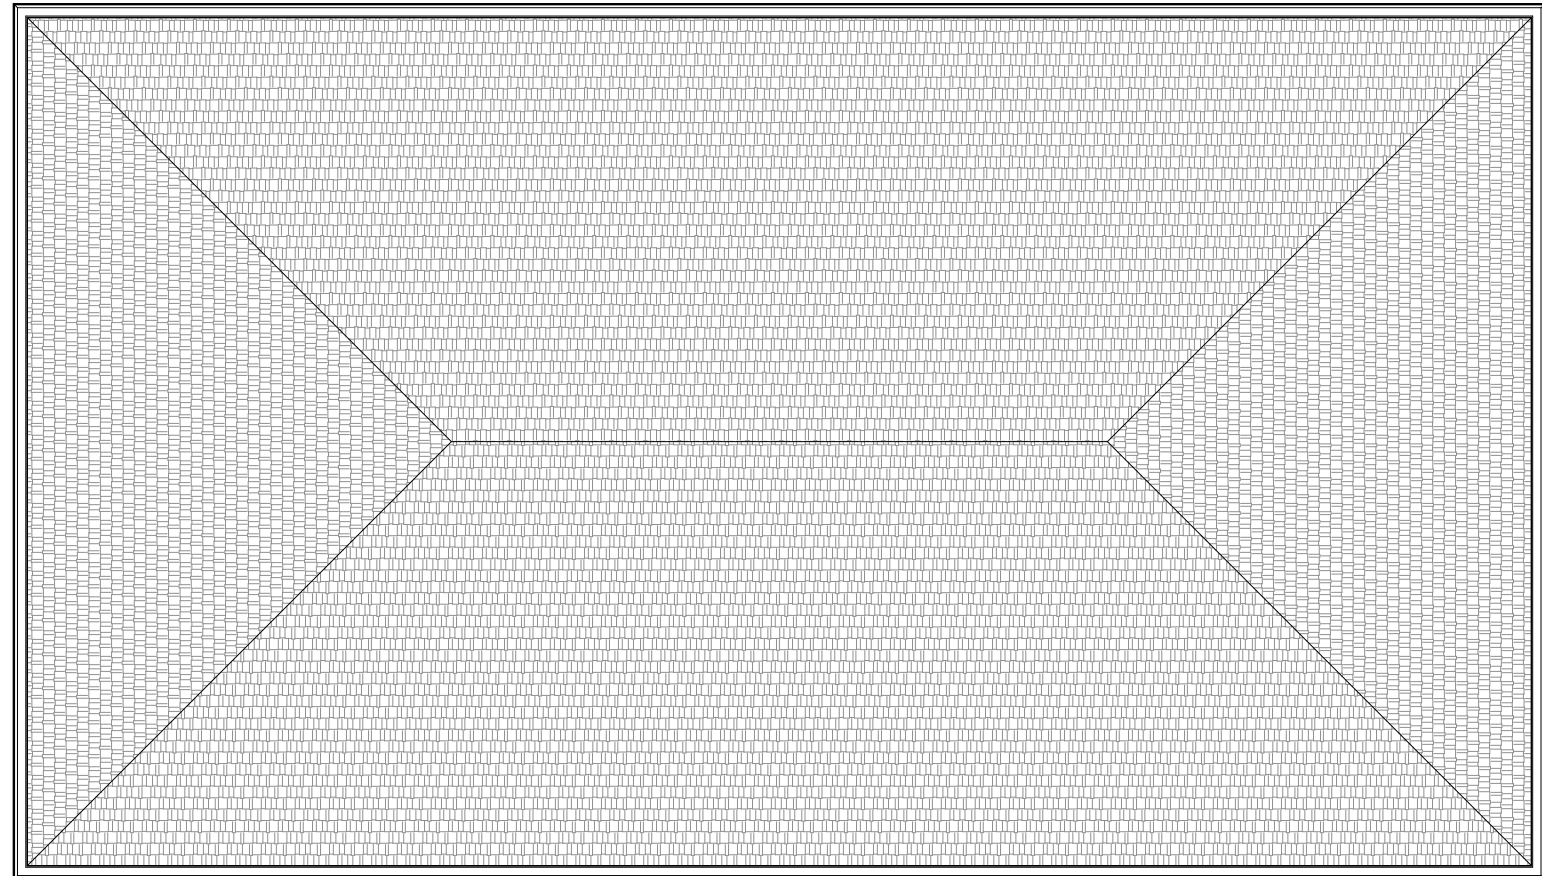

FURNITURE, FIXTURE & EQUIPMENT GENERAL NOTES

1. GENERAL CONTRACTOR TO COORDINATE SCHEDULED ITEMS WITH OWNER AND OWNER'S EQUIPMENT REPRESENTATIVE. THIS INCLUDES VERTICAL AND HORIZONTAL MOUNTING HEIGHTS OF ALL DEVICES, COORDINATION WITH ARCHITECTURAL, MECHANICAL, ELECTRICAL AND PLUMBING.
2. LOW VOLTAGE BY OWNER'S EQUIPMENT REPRESENTATIVE, U.N.O. TO PROVIDE & EQUIPMENT SHOWN HATCHED IS TO BE PROVIDED BY OWNER.
3. GENERAL CONTRACTOR TO COORDINATE WITH OWNER/OWNER'S EQUIPMENT REPRESENTATIVE ON DELIVERY SCHEDULE AND INSTALLATION FOR ALL FFE.
5. FURNITURE TO RECEIVE FINAL CONNECTIONS FROM LOW-VOLTAGE CONTRACTOR TO BE REQUIRED FOR ELECTRICAL SUCH AS PANEL WORKSTATIONS, CONFERENCE TABLES.

1 LEVEL 2 - FURNITURE & EQUIPMENT PLAN

SCALE: 1/8" = 1'-0"