



**georgia civil**  
CIVIL ENGINEERING  
LANDSCAPE ARCHITECTURE  
LAND SURVEYING

311 N. Main St. Ste. 101, Unit C  
P.O. Box 896 | Madison, GA 30650  
P: 706.342.1104


[www.georgiacivil.com](http://www.georgiacivil.com)

Professional Seal




Project Information


**STORM A PROFILE**  
STA. -0+50 TO STA. 6+50

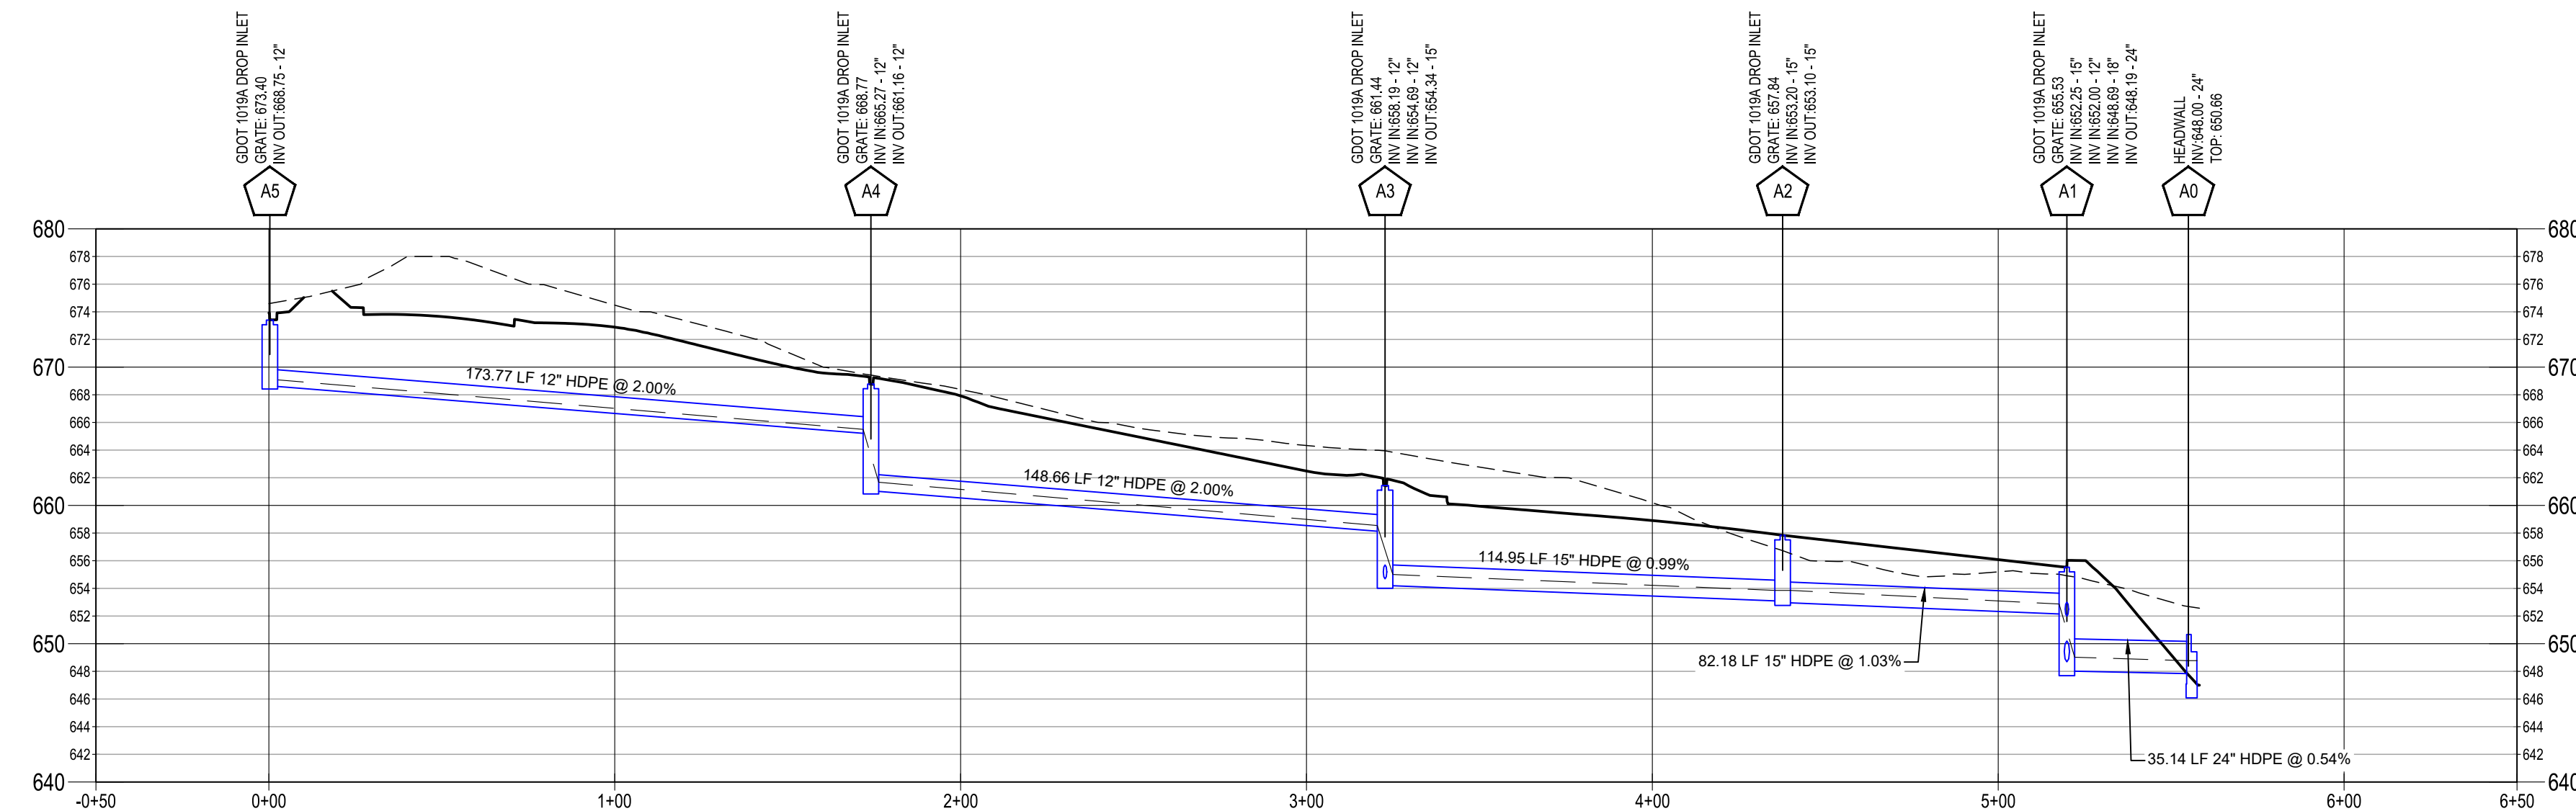


**STORM B PROFILE**  
STA. -0+50 TO STA. 2+50

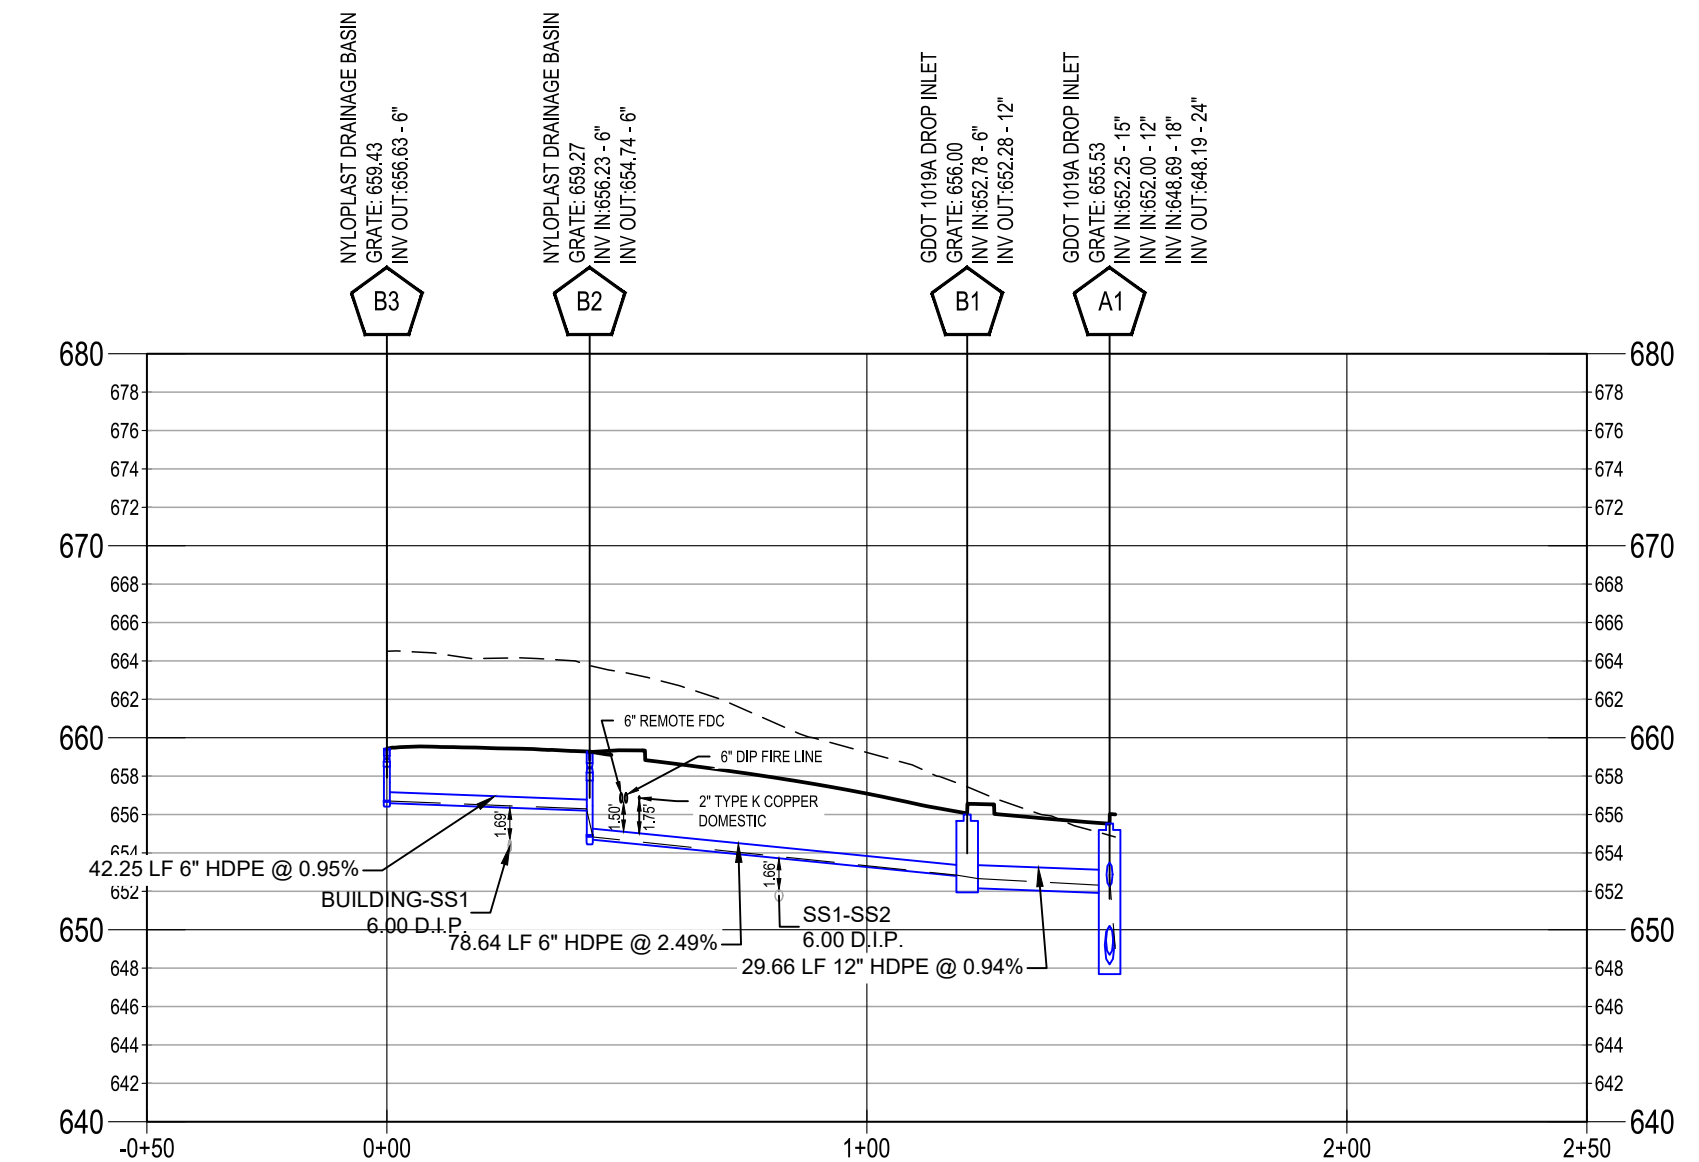


**STORM C PROFILE**  
STA. -0+50 TO STA. 3+50

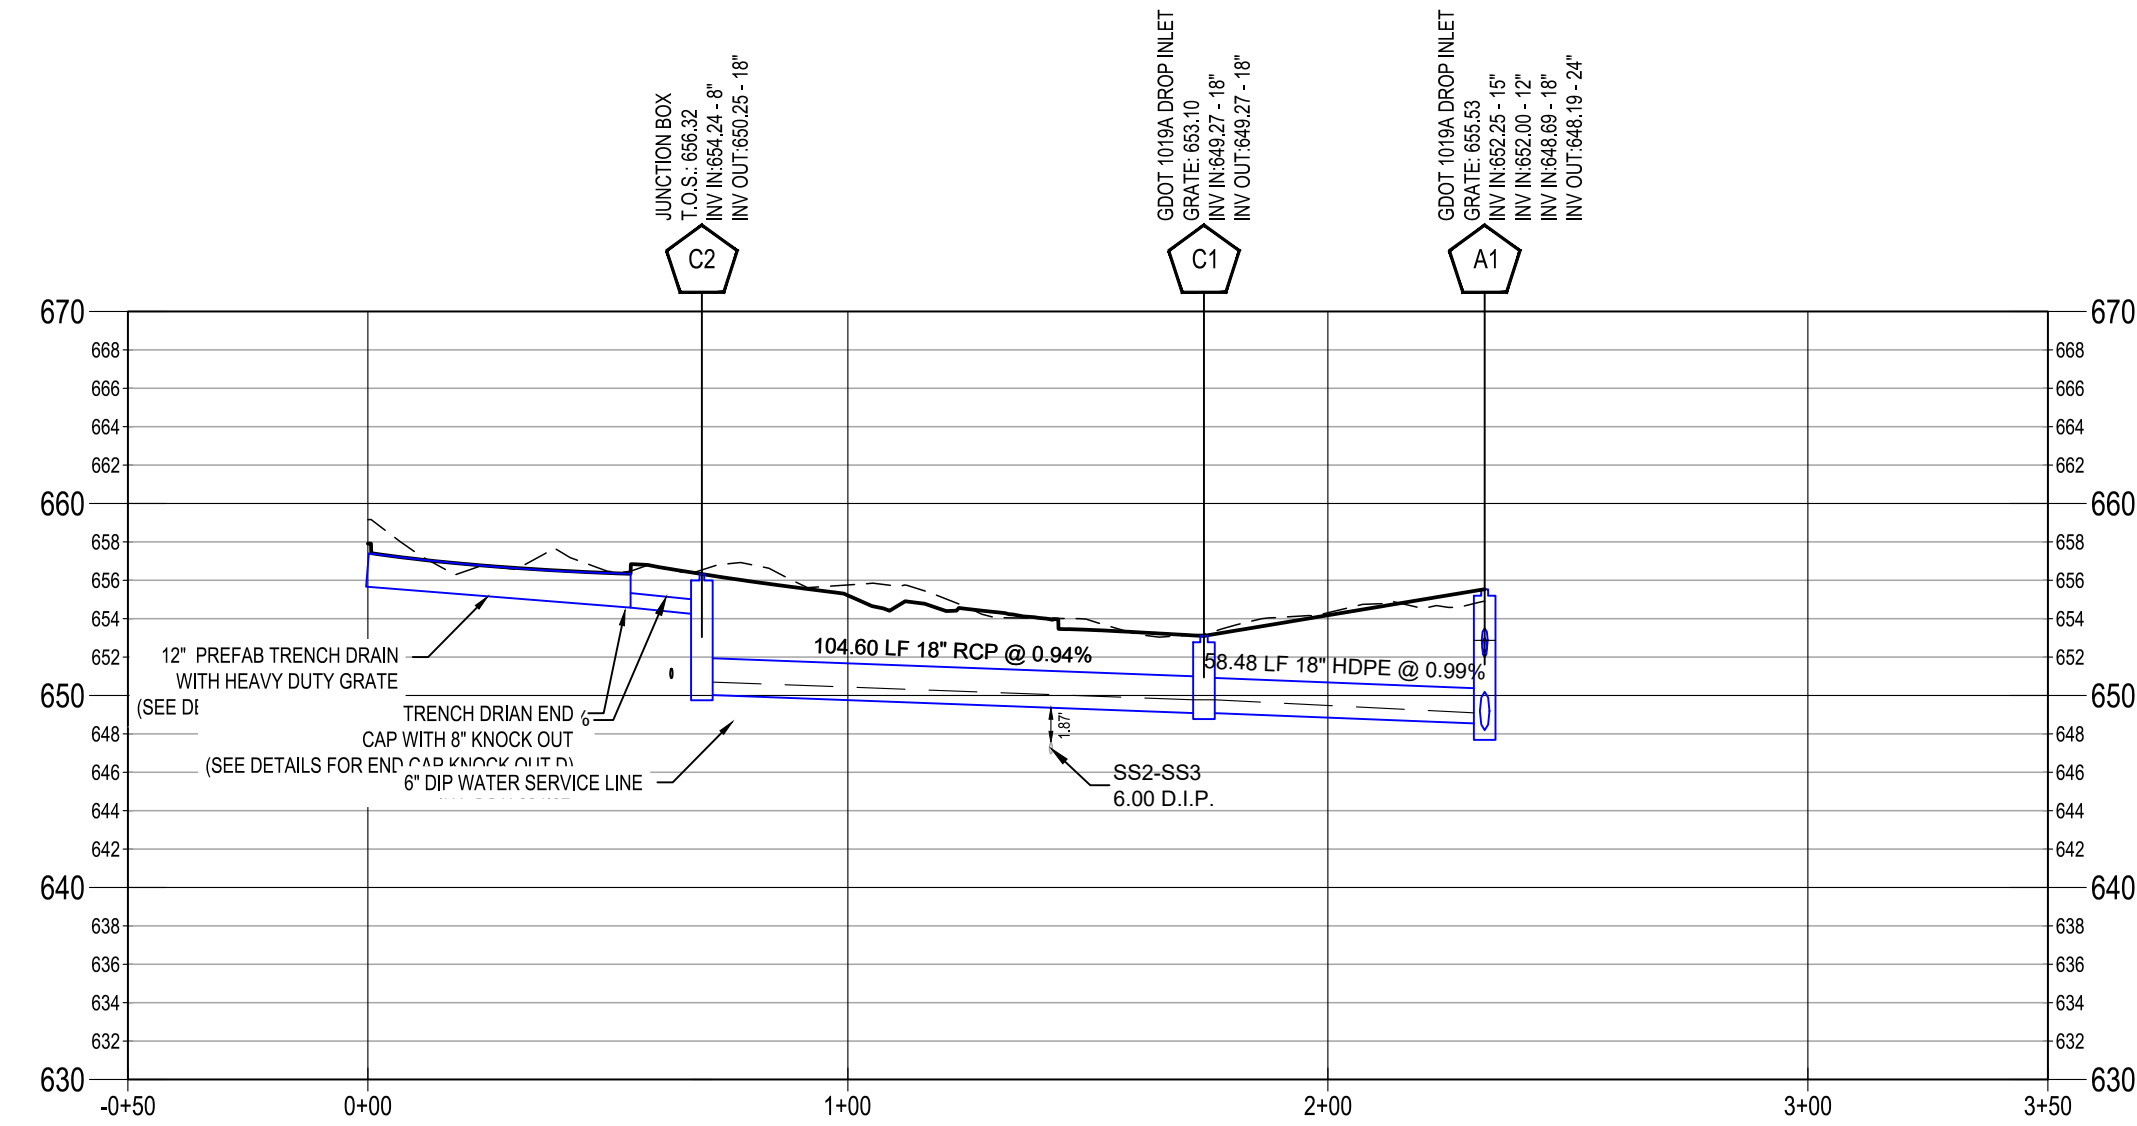


**STORM A3 PROFILE**  
STA. -0+50 TO STA. 2+50

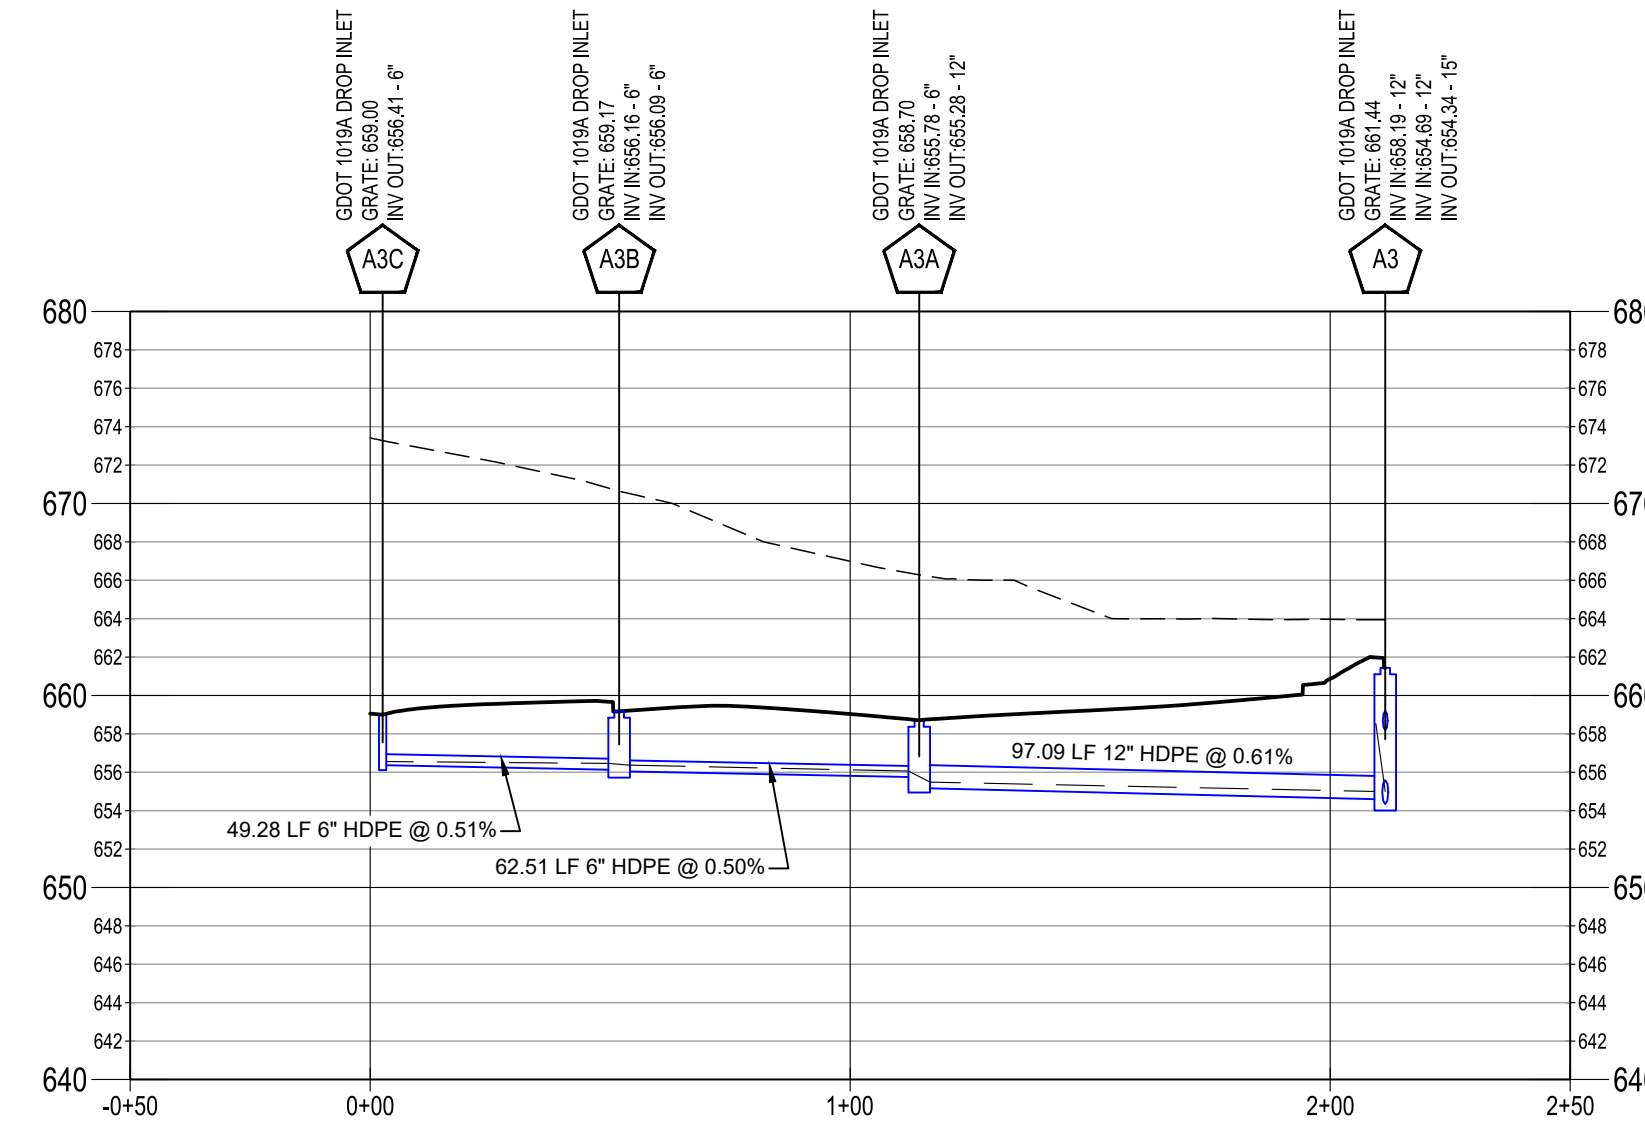


**STORM D PROFILE**  
STA. -0+50 TO STA. 1+50

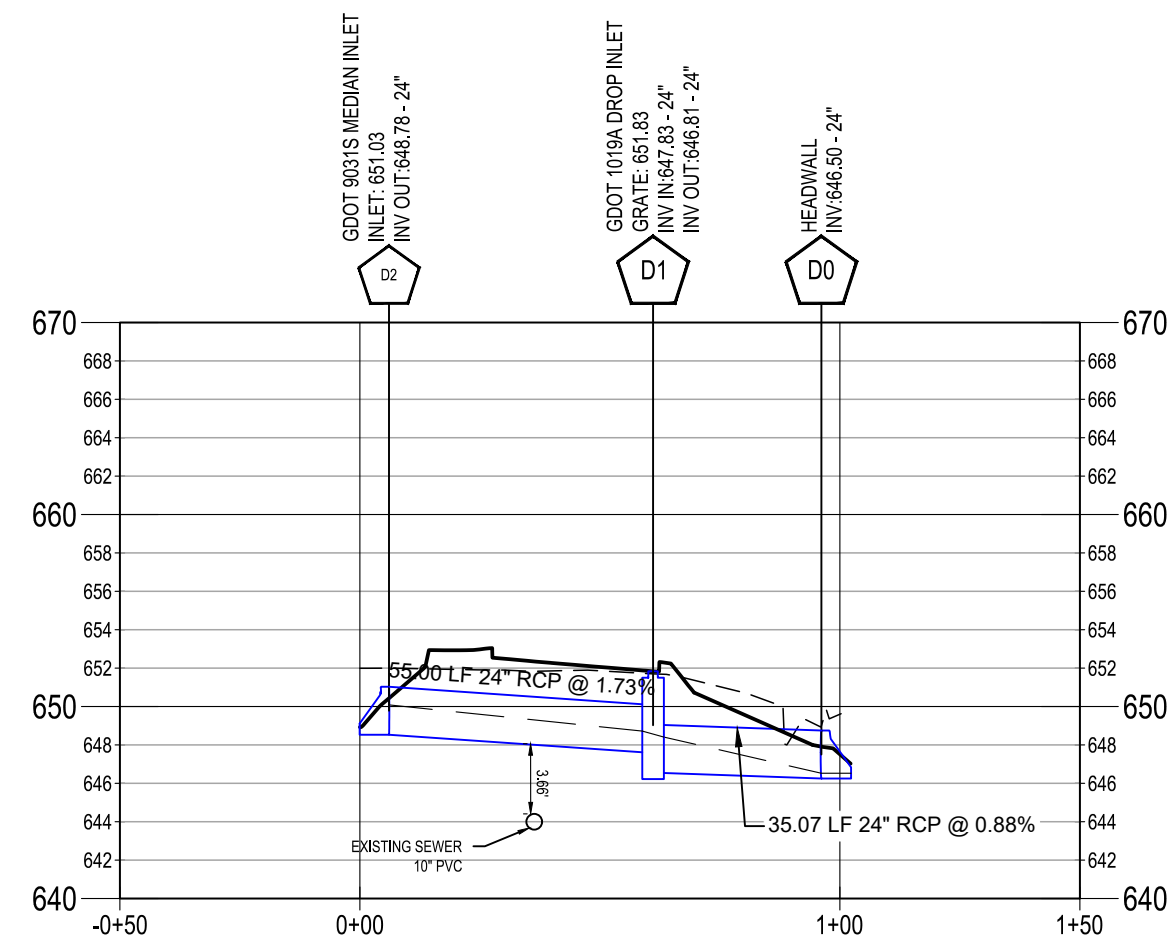

**STORM E PROFILE**  
STA. -0+50 TO STA. 1+50

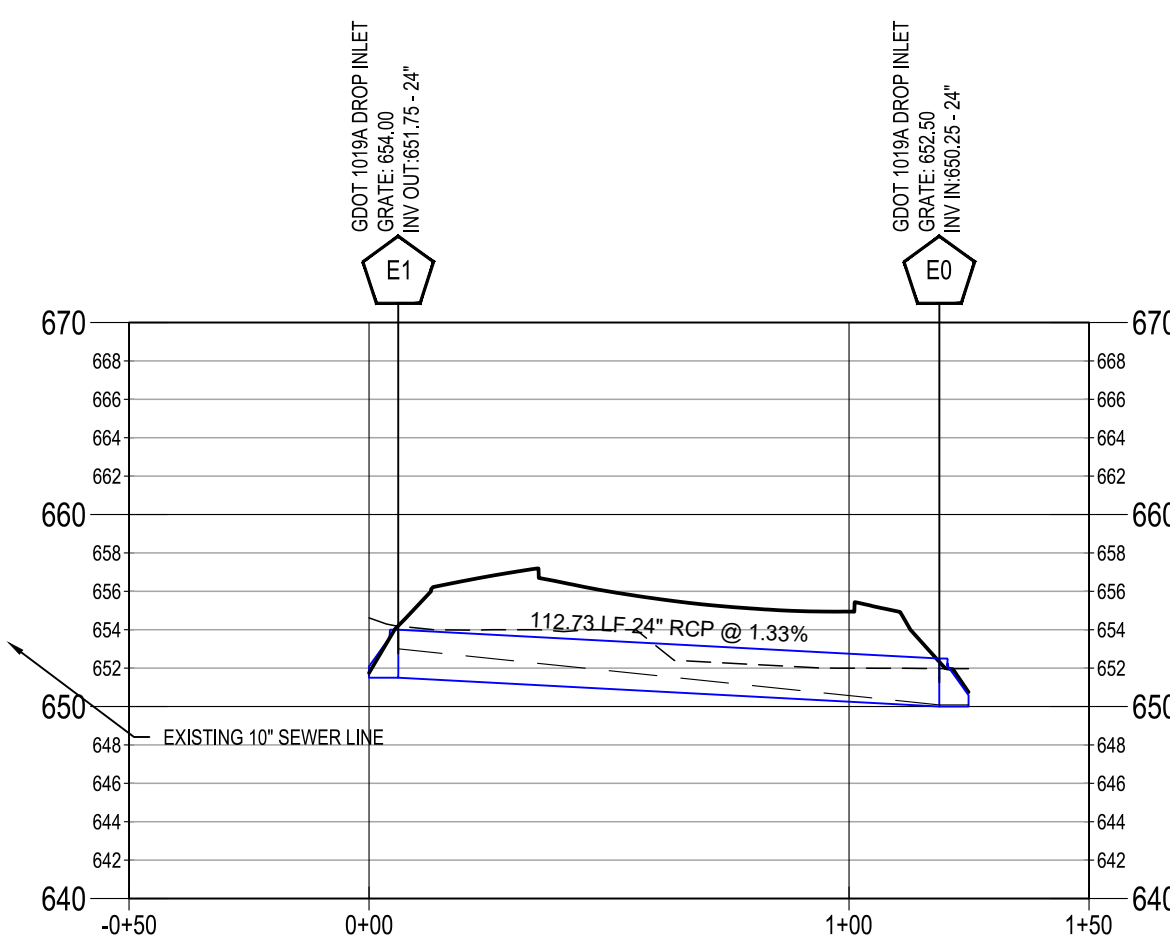

**STORM OF PROFILE**  
STA. -0+50 TO STA. 1+50

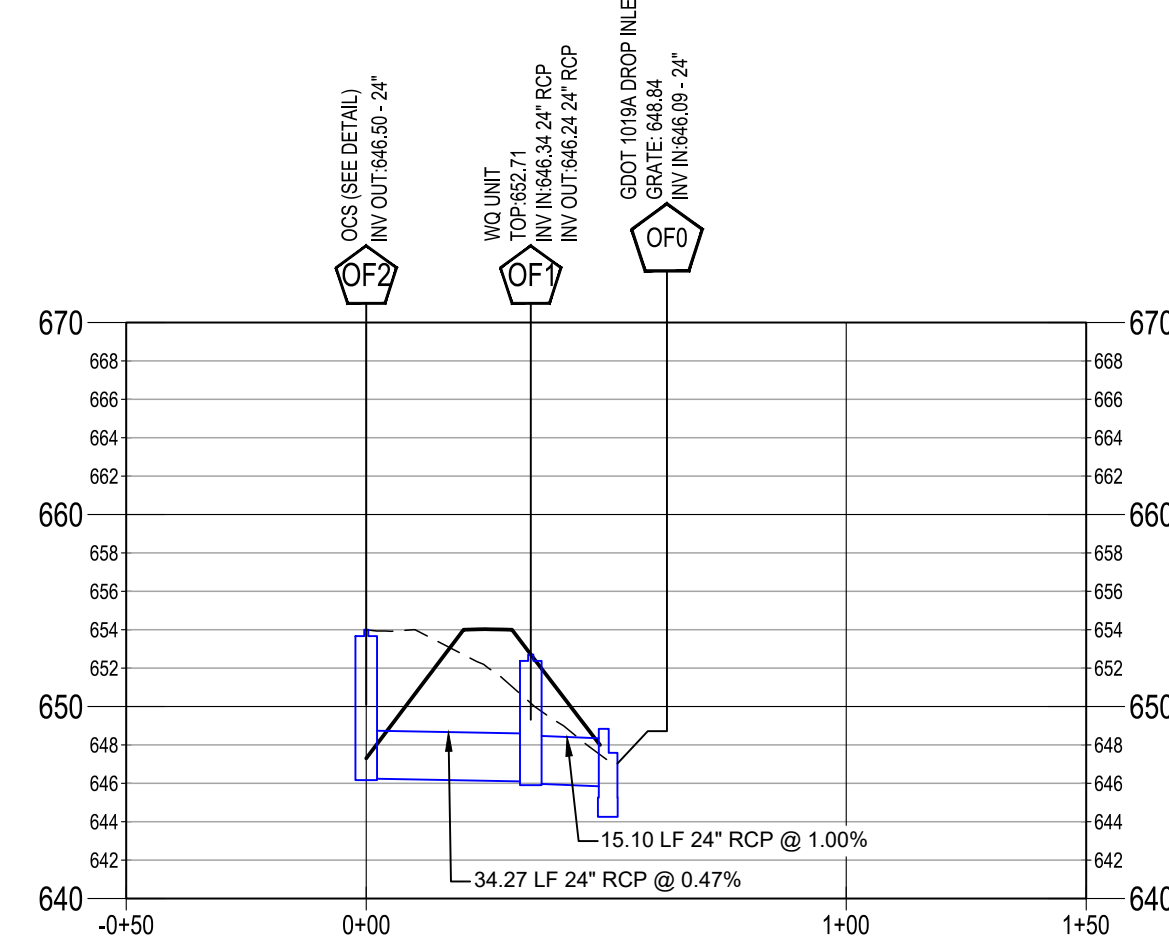

NOTE: 1019As AND HIGH CAPACITY GRATES IN CURB LINE TO BE HOODED

SCALE  
VERTICAL SCALE - 1" = 10'  
HORIZONTAL SCALE - 1" = 40'

LEGEND  
--- EXISTING GRADE  
— PROPOSED GRADE  
--- 25 YR HGL

**OWNER/DEVELOPER**

COMPANY: CITY OF COVINGTON  
ADDRESS: 1124 ALCOVY RD  
COVINGTON, GA 30014  
PHONE: 678-342-8790  
CONTACT: TRUDY HENRY  
EMAIL: TRUDY.HENRY@COVINGTON-NEWTON311.COM

**CONTRACTOR**

COMPANY: SUNBELT BUILDERS  
ADDRESS: 10641 HIGHWAY 36  
COVINGTON, GA 30014  
CONTACT: MIKE MCCROREY  
PHONE: 404-644-2939  
EMAIL: MMCCROREY@SUNBELTBUILDERS.COM

**SURVEYOR**

COMPANY: GEORGIA CIVIL, INC.  
ADDRESS: P.O. BOX 896 MADISON, GA 30650  
PHONE: 706.342.1104  
CONTACT: BRIAN SLATE  
EMAIL: BSLATE@GEORGIA-CIVIL.COM

**SITE DESIGNER**

COMPANY: GEORGIA CIVIL, INC.  
ADDRESS: P.O. BOX 896  
MADISON, GA 30650  
PHONE: 706.342.1104

JASON P. BROWN  
LEVEL II CERTIFIED  
DESIGN PROFESSIONAL

#53274 - EXP. 05.01.2029

**24-HOUR CONTACT**  
MIKE MCCROREY  
404-644-2939



Contact 811 before you dig

Utilities shown are for Contractor's convenience. Items are shown schematically and neither the site design professional nor the owner assumes any responsibility for accuracy in their actual location. This plan may not show and/or may incorrectly show utilities located on site. Contractor shall be responsible to secure and use the services of a private utility locator firm during the entire course of work and shall pay for said services. Contractor shall locate utilities prior to any disturbance including field verifying location and depth of utilities that are to be saved and protected. Contractor shall notify the site design professional of any utility conflicts prior to installation of new utilities, grading, etc. The Contractor at their expense shall be responsible to repair, replace and/or indicate, as necessary, any utilities damaged, whether shown or not. Agreements, relocation, etc. of utilities shall be coordinated with the respective utility company.

COVINGTON FIRE STATION #23

9155 HIGHWAY 36  
COVINGTON, GA 30014  
ZONING: CM - CORRIDOR MIXED USE

DRAWING DATE: 5/15/2026  
DRAWN BY: DLD  
CHECKED BY: JPB

REVISIONS  
DATE: 5/15/2026 DESCRIPTION: ADD. COMMENTS

Copyright 2026 georgia civil, inc.  
This document and its reproduction are the property of Georgia Civil, Inc. and may not be reproduced, published, or used in whole or in part without the written consent of Georgia Civil, Inc.

STORM WATER MANAGEMENT PROFILES

Sheet Number

C-4.1