



Page | 105


SECTION 8 APPENDIX A - STANDARD DETAILS

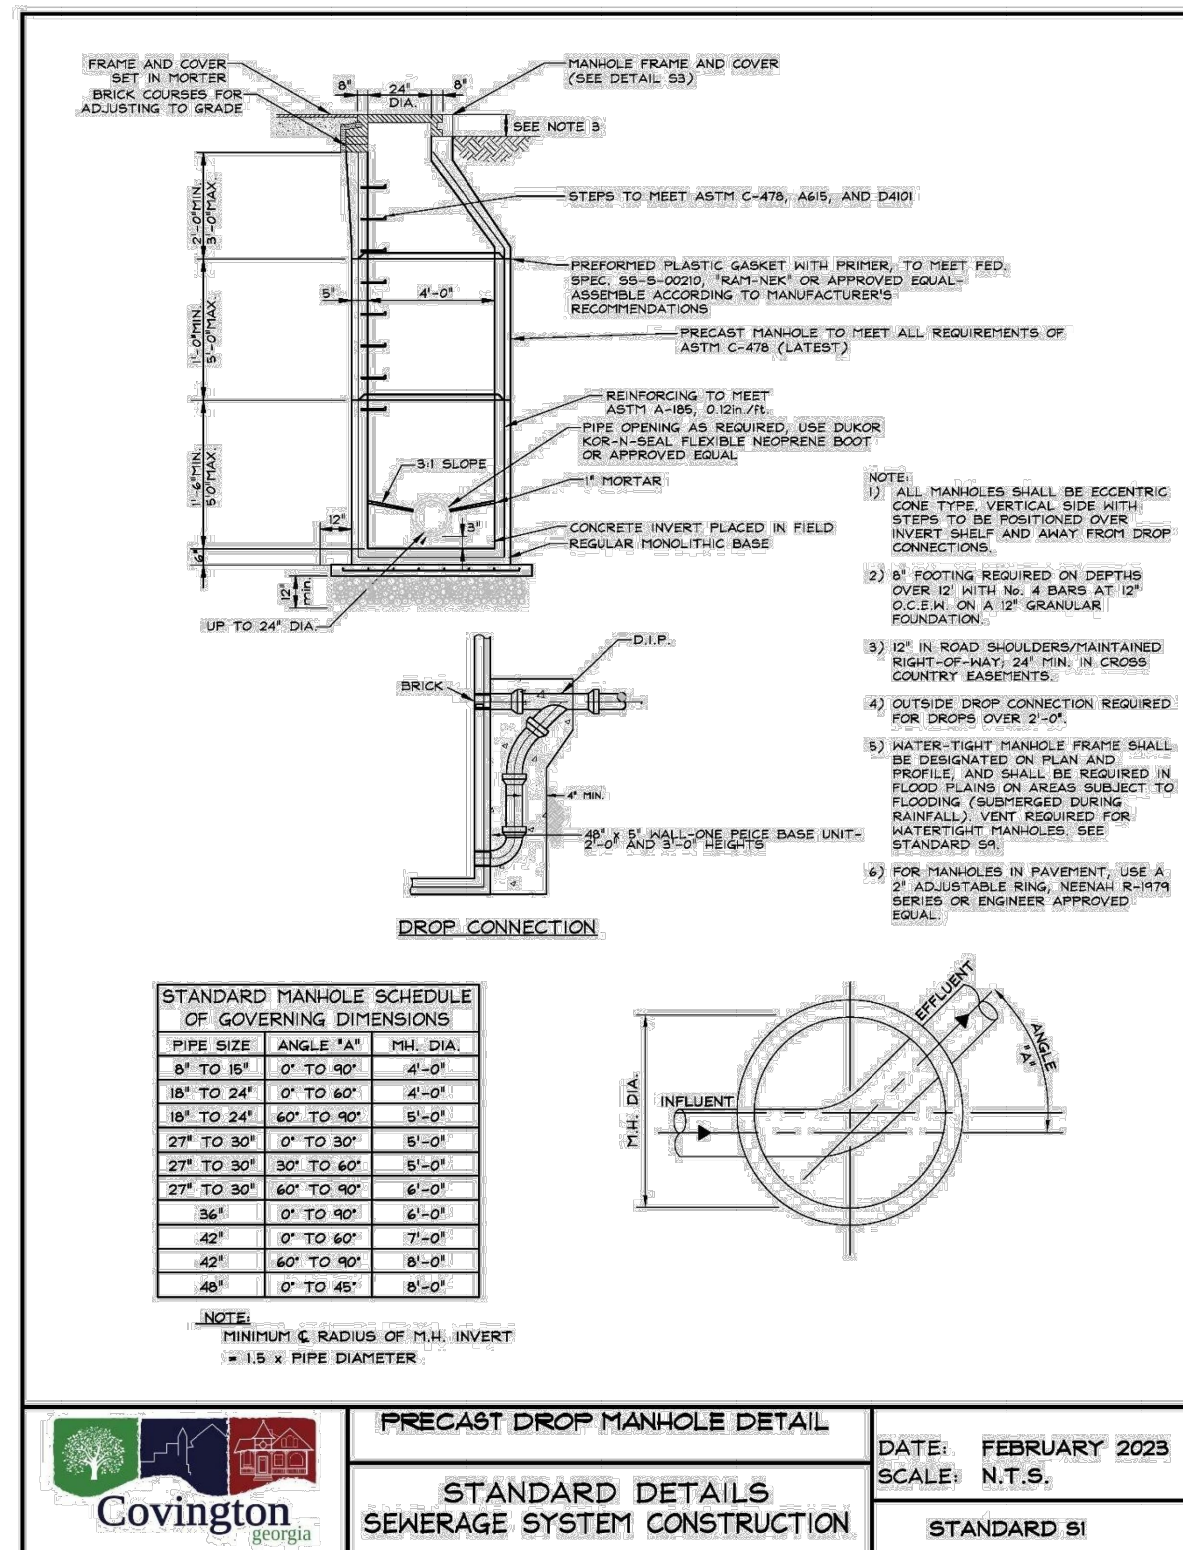


Page | 103

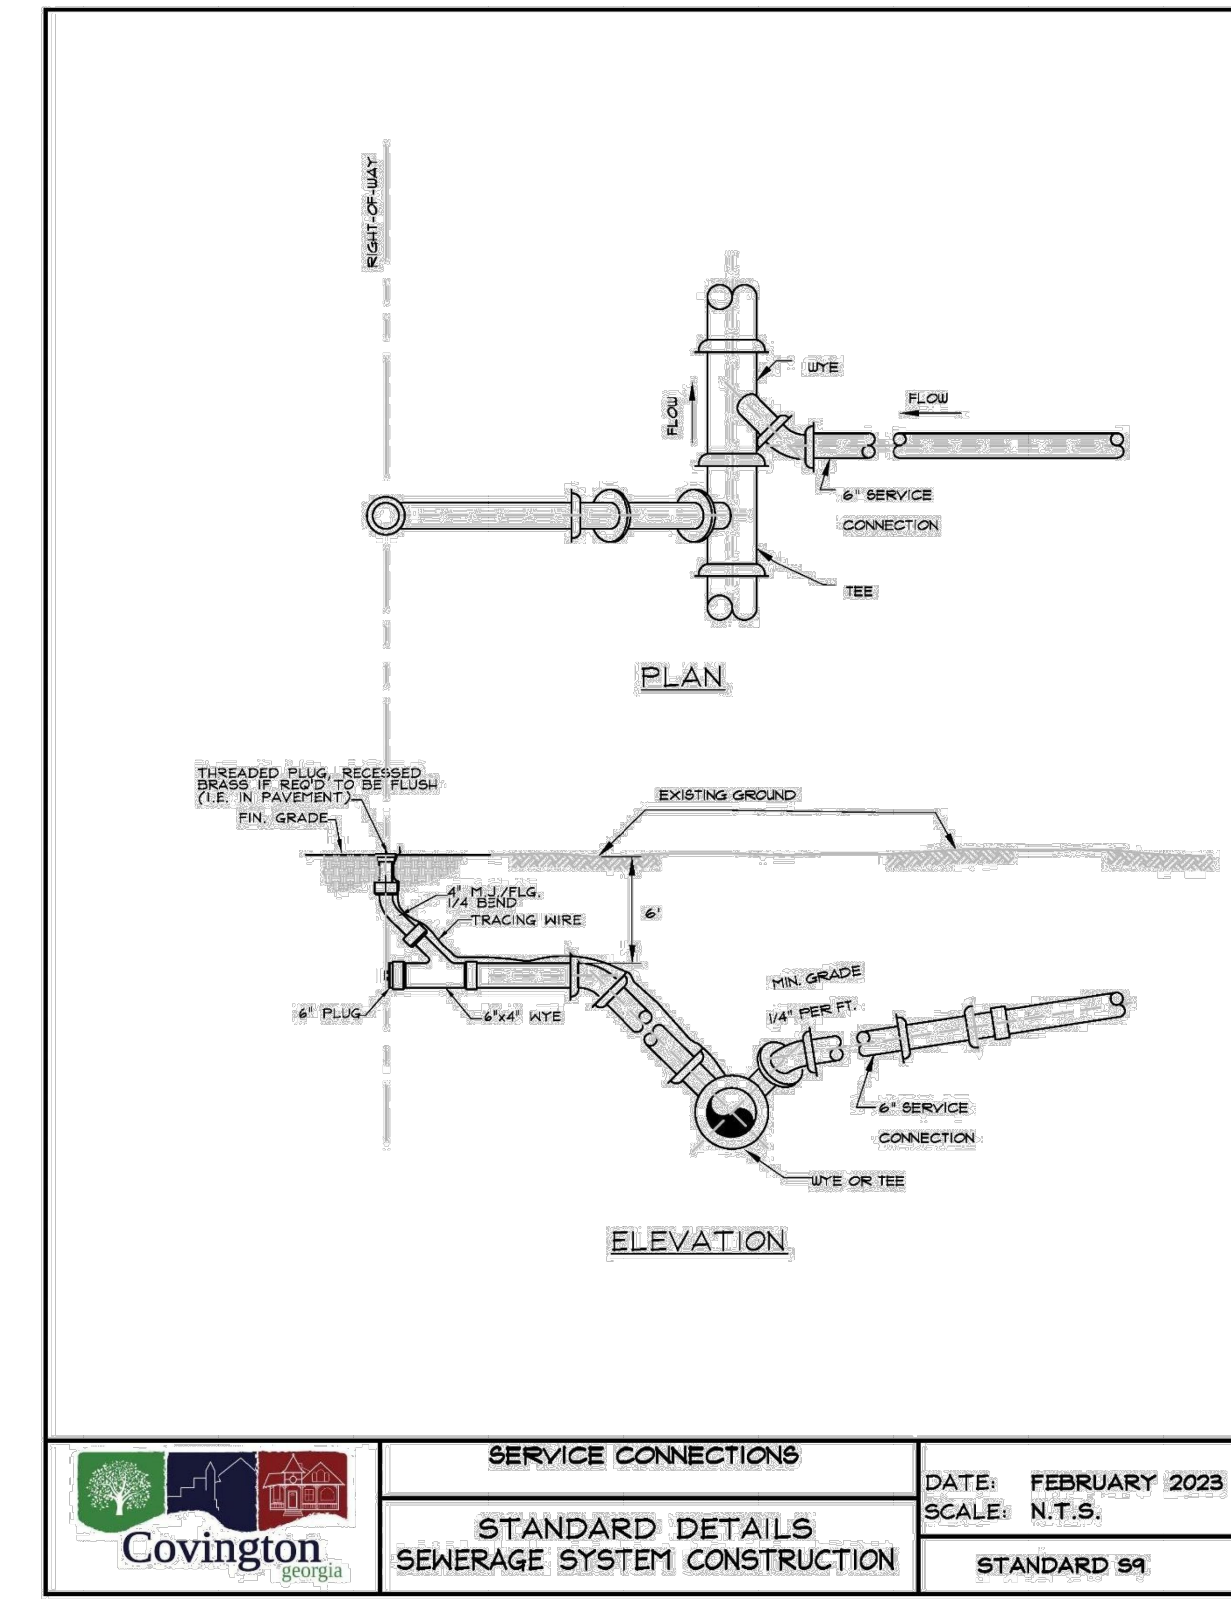


Page | 111

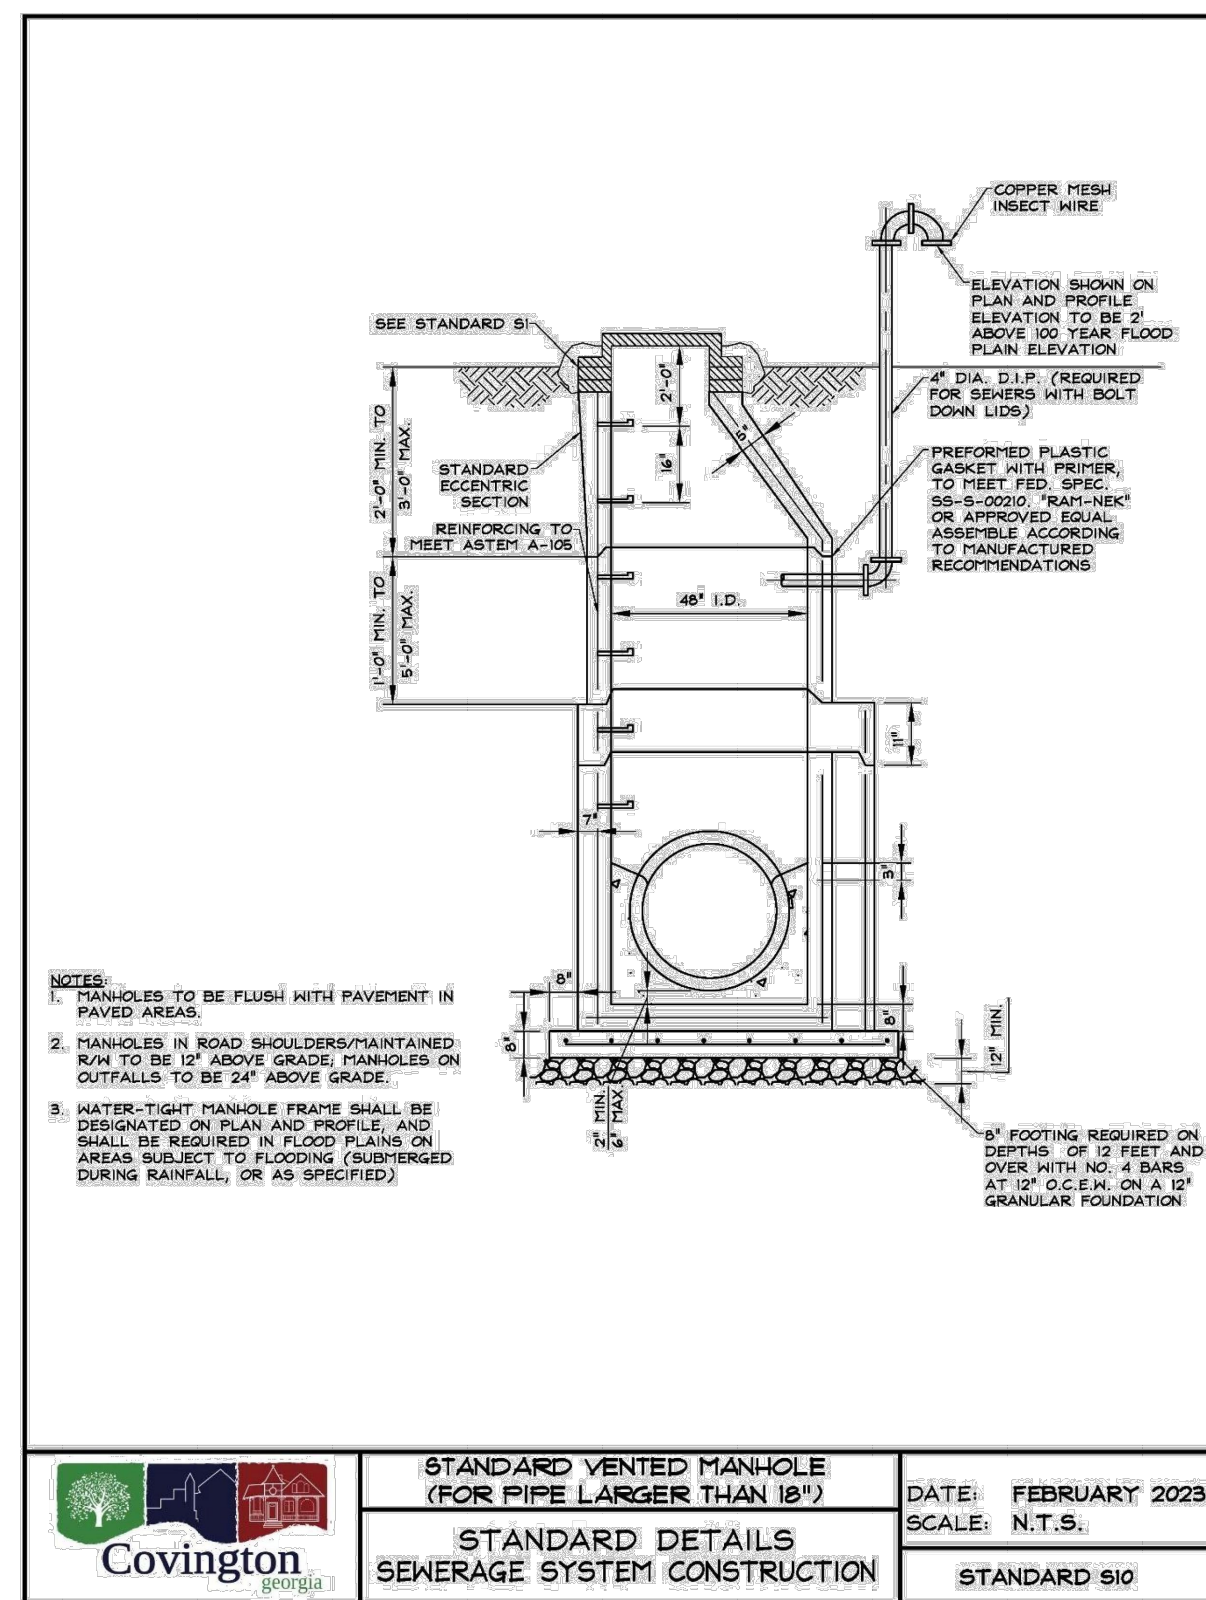

Page | 112

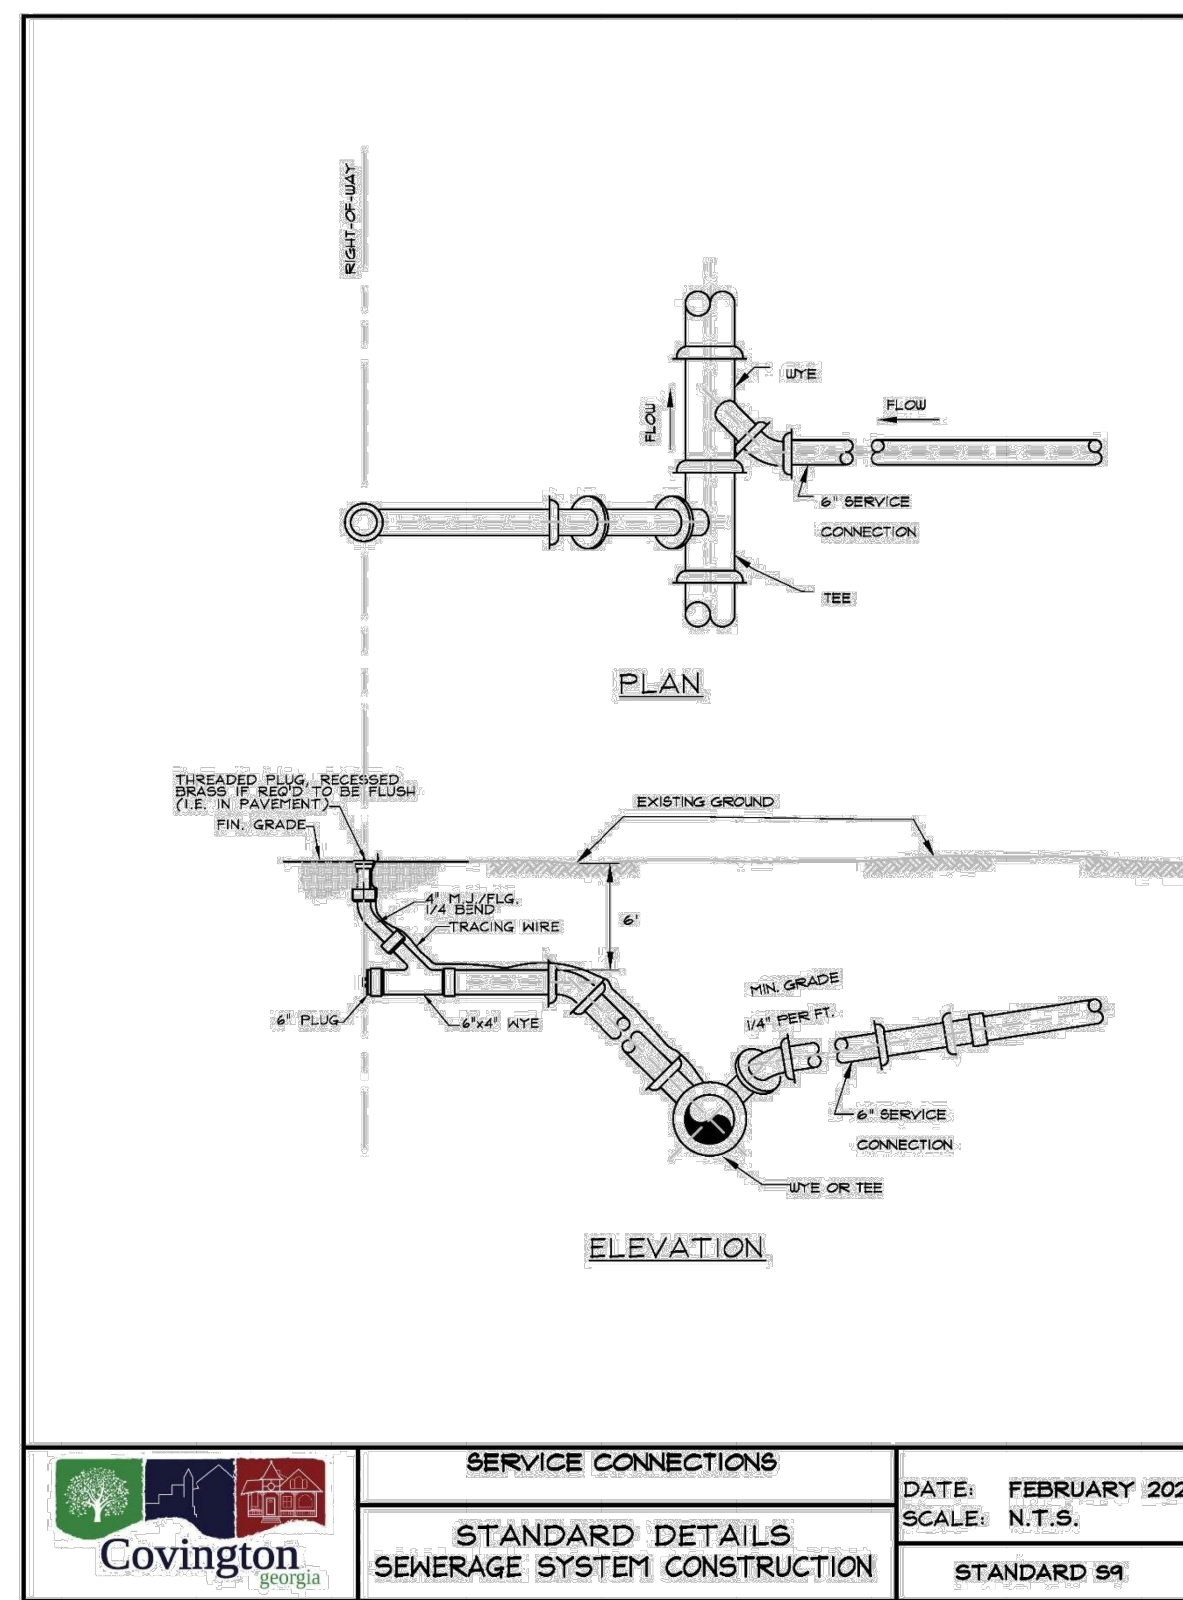

Page | 111

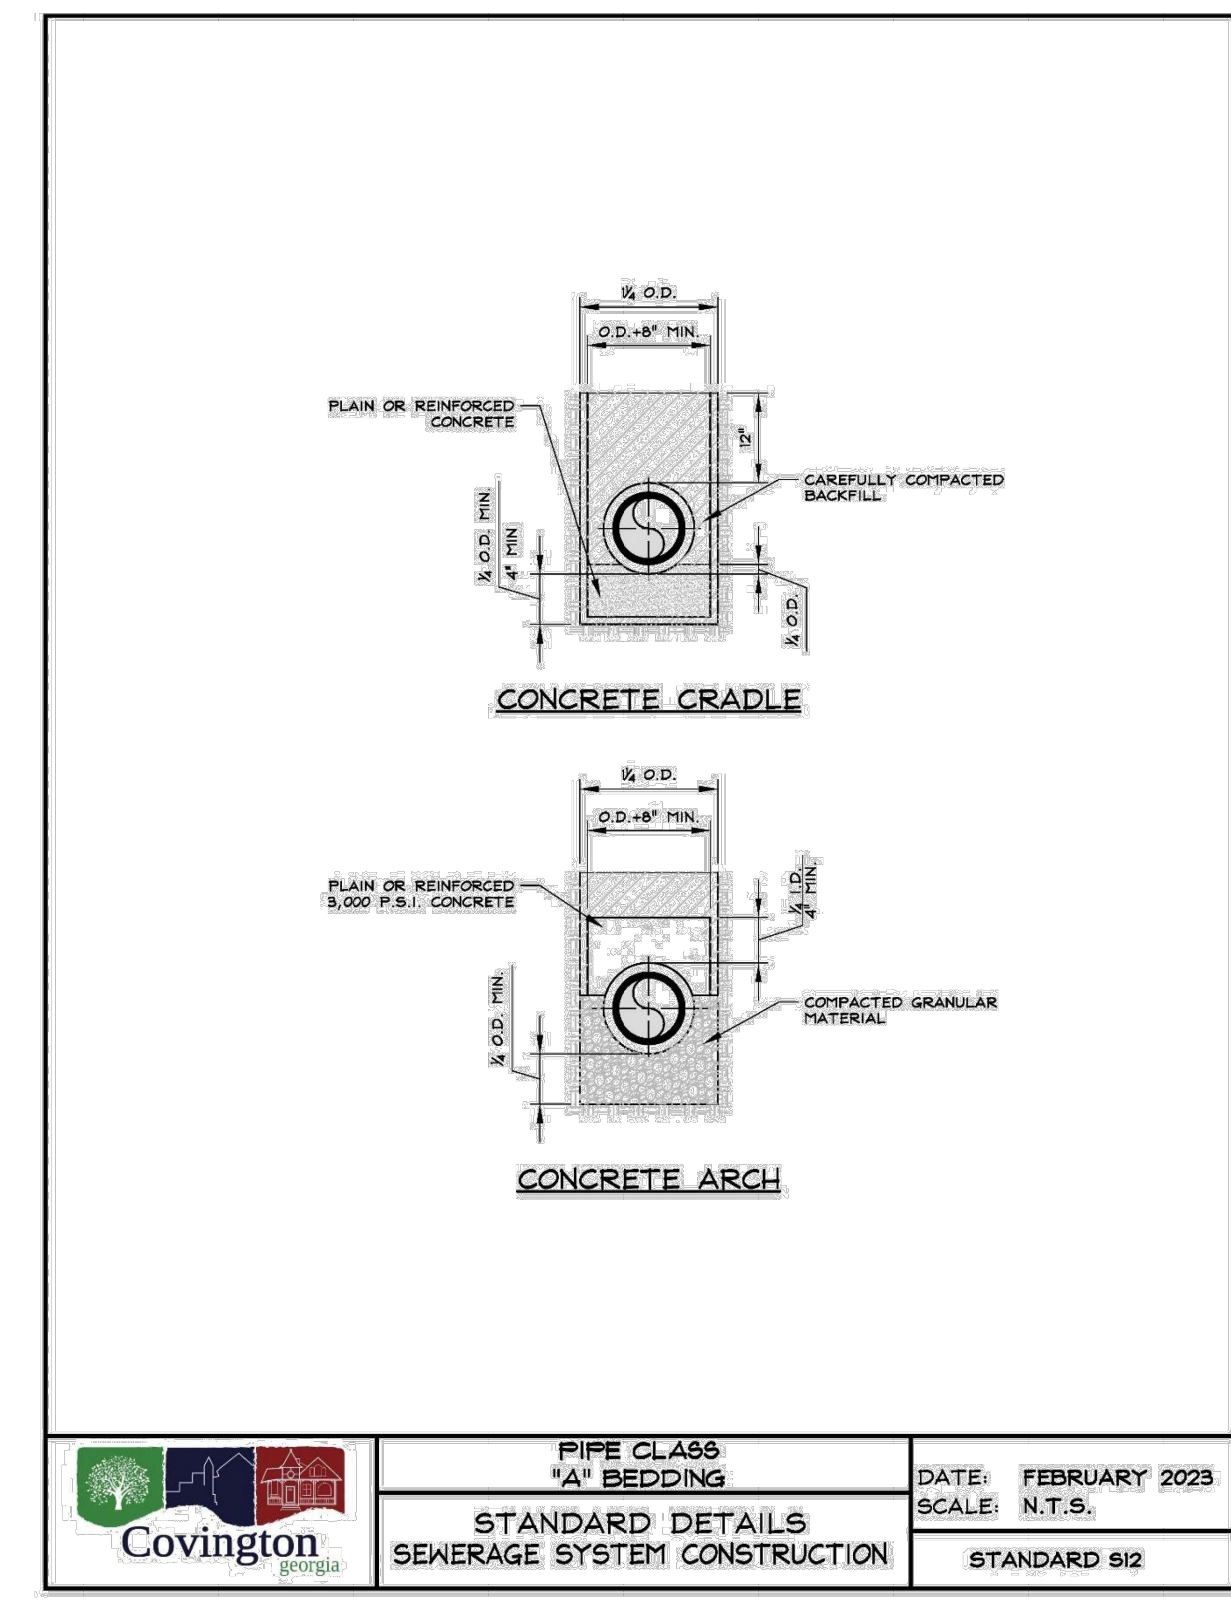

Page | 114

OWNER/DEVELOPER
COMPANY: CITY OF COVINGTON
ADDRESS: 11234 ALCOVY RD
COVINGTON, GA 30014
PHONE: 678-343-8790
CONTACT: TRUDY HENRY
EMAIL: TRUDY.HENRY@COVINGTON-NEWTON911.COM

CONTRACTOR
COMPANY: SUNBELT BUILDERS
ADDRESS: 10641 HIGHWAY 36
COVINGTON, GA 30014
CONTACT: MIKE MCCROREY
PHONE: 404-644-2939
EMAIL: MMCCROREY@SUNBELTBUILDERS.COM

SURVEYOR
COMPANY: GEORGIA CIVIL, INC.
ADDRESS: P.O. BOX 896 MADISON, GA 30650
PHONE: 706.342.1104
CONTACT: BRIAN SLATE
EMAIL: BSLATE@GEORGIA-CIVIL.COM

SITE DESIGNER
COMPANY: GEORGIA CIVIL, INC.
ADDRESS: P.O. BOX 896 MADISON, GA 30650
PHONE: 706.342.1104

JASON P. BROWN
LEVEL II CERTIFIED DESIGN PROFESSIONAL
#53274 - EXP. 05.01.2029

24-HOUR CONTACT
MIKE MCCROREY
404-644-2939

© Copyright 2026 georgia civil, inc.
This document and its reproduction are the property of Georgia Civil, Inc. and may not be reproduced, published, or used in whole or in part without the written consent of Georgia Civil, Inc.


GEORGIA811
www.Georgia811.com

Contact 811 before you dig

Utilities shown are for Contractor's convenience. Items are shown schematically and neither the site design professional nor the owner assumes any responsibility for accuracy in their actual location. This plan may not show and/or may incorrectly show utilities located on site. Contractor shall be responsible to secure and use the services of a private utility locator firm during the entire course of work and shall pay for said services. Contractor shall locate utilities prior to any disturbance including field verifying location and depth of utilities that are to be served and protected. Contractor shall notify the site design professional of any utility conflicts prior to installation of new utilities, grading, etc. The Contractor at their expense shall be responsible to repair, replace and/or indicate, as necessary, any utilities damaged, whether shown or not. Agreement, relocation, etc. of utilities shall be coordinated with the respective utility company.



georgia civil
CIVIL ENGINEERING
LANDSCAPE ARCHITECTURE
LAND SURVEYING
311 N. Main St. Ste. 101, Unit C
P.O. Box 896 | Madison, GA 30650
P: 706.342.1104
www.georgiacivil.com

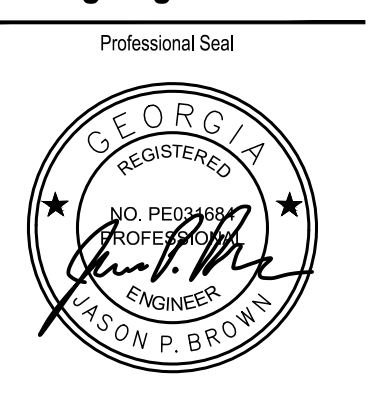

Project Information

COVINGTON FIRE STATION #23
19155 HIGHWAY 36
COVINGTON, GA 30014
ZONING: CM - CORRIDOR MIXED USE

DRAWING DATE:	5/15/2026
DRAWN BY:	DLD
CHECKED BY:	JPB
DATE:	5/15/2026
DESCRIPTION:	ADD. COMMENTS

UTILITY DETAILS

Sheet Number
C-5.1