




Page | 119

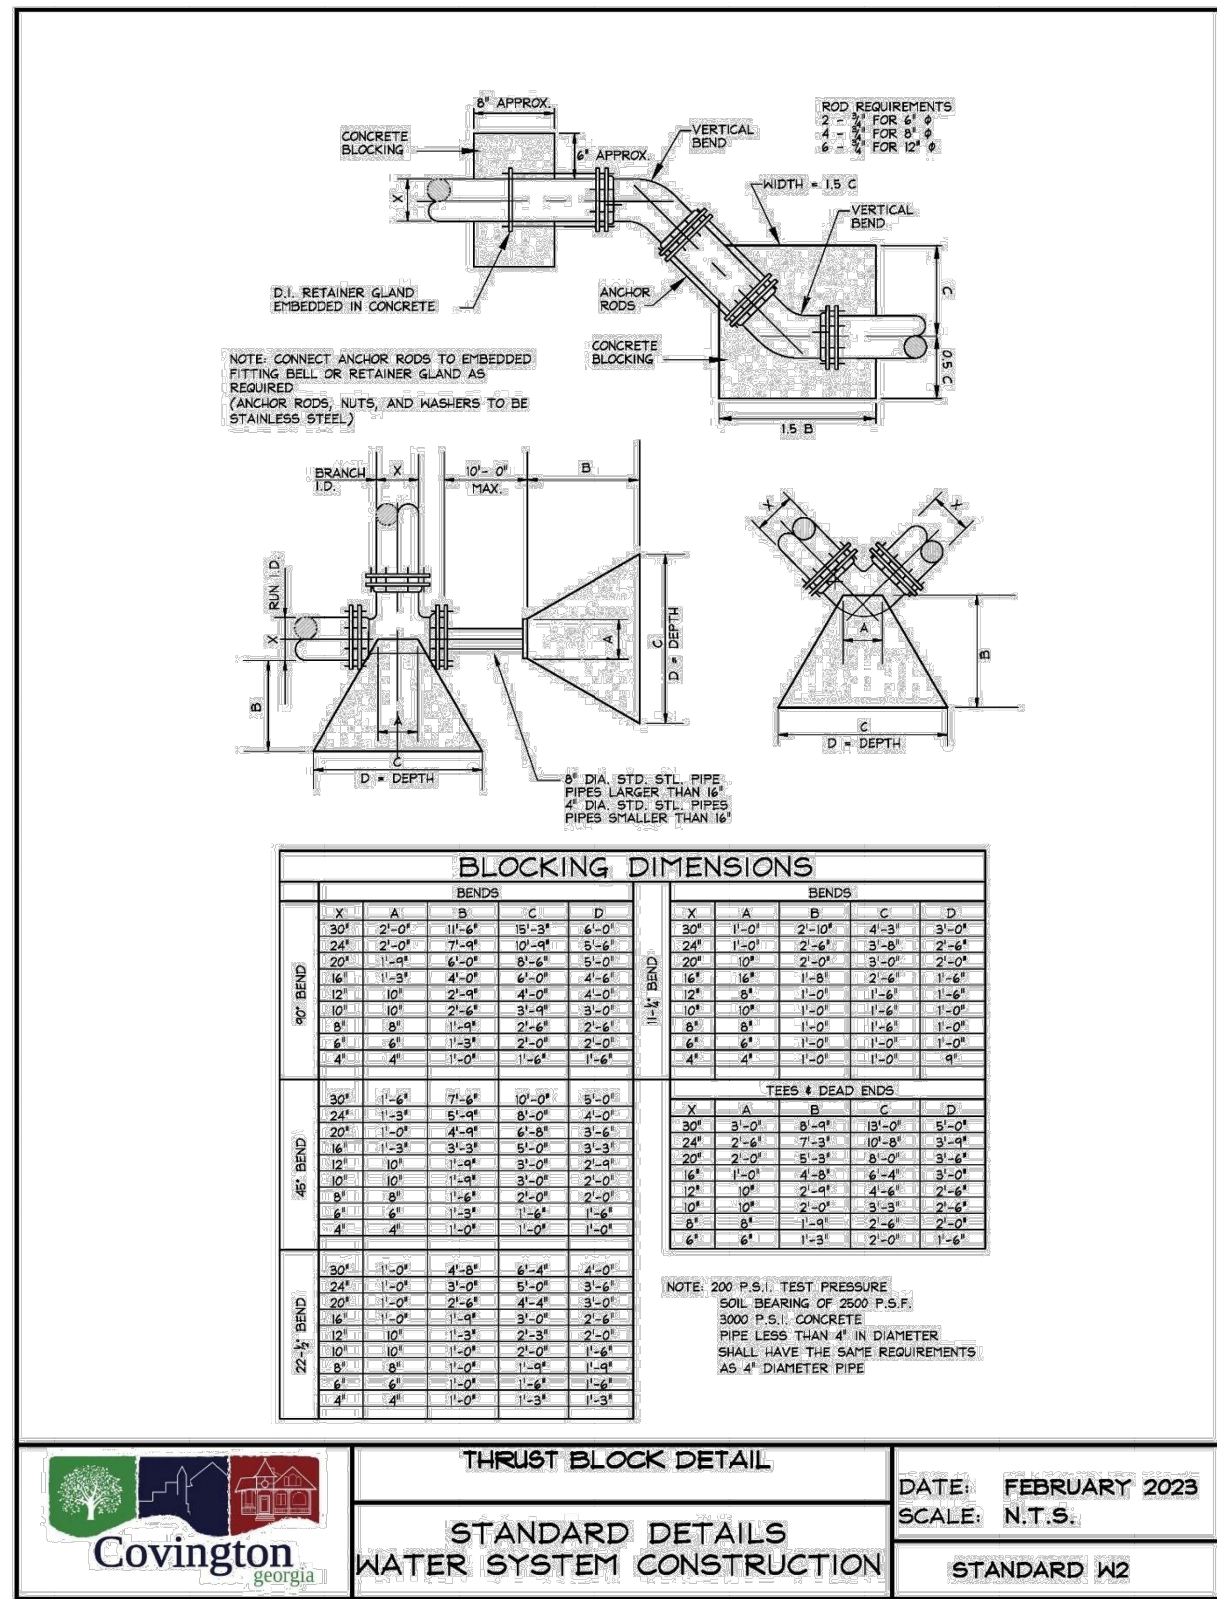


Page | 120

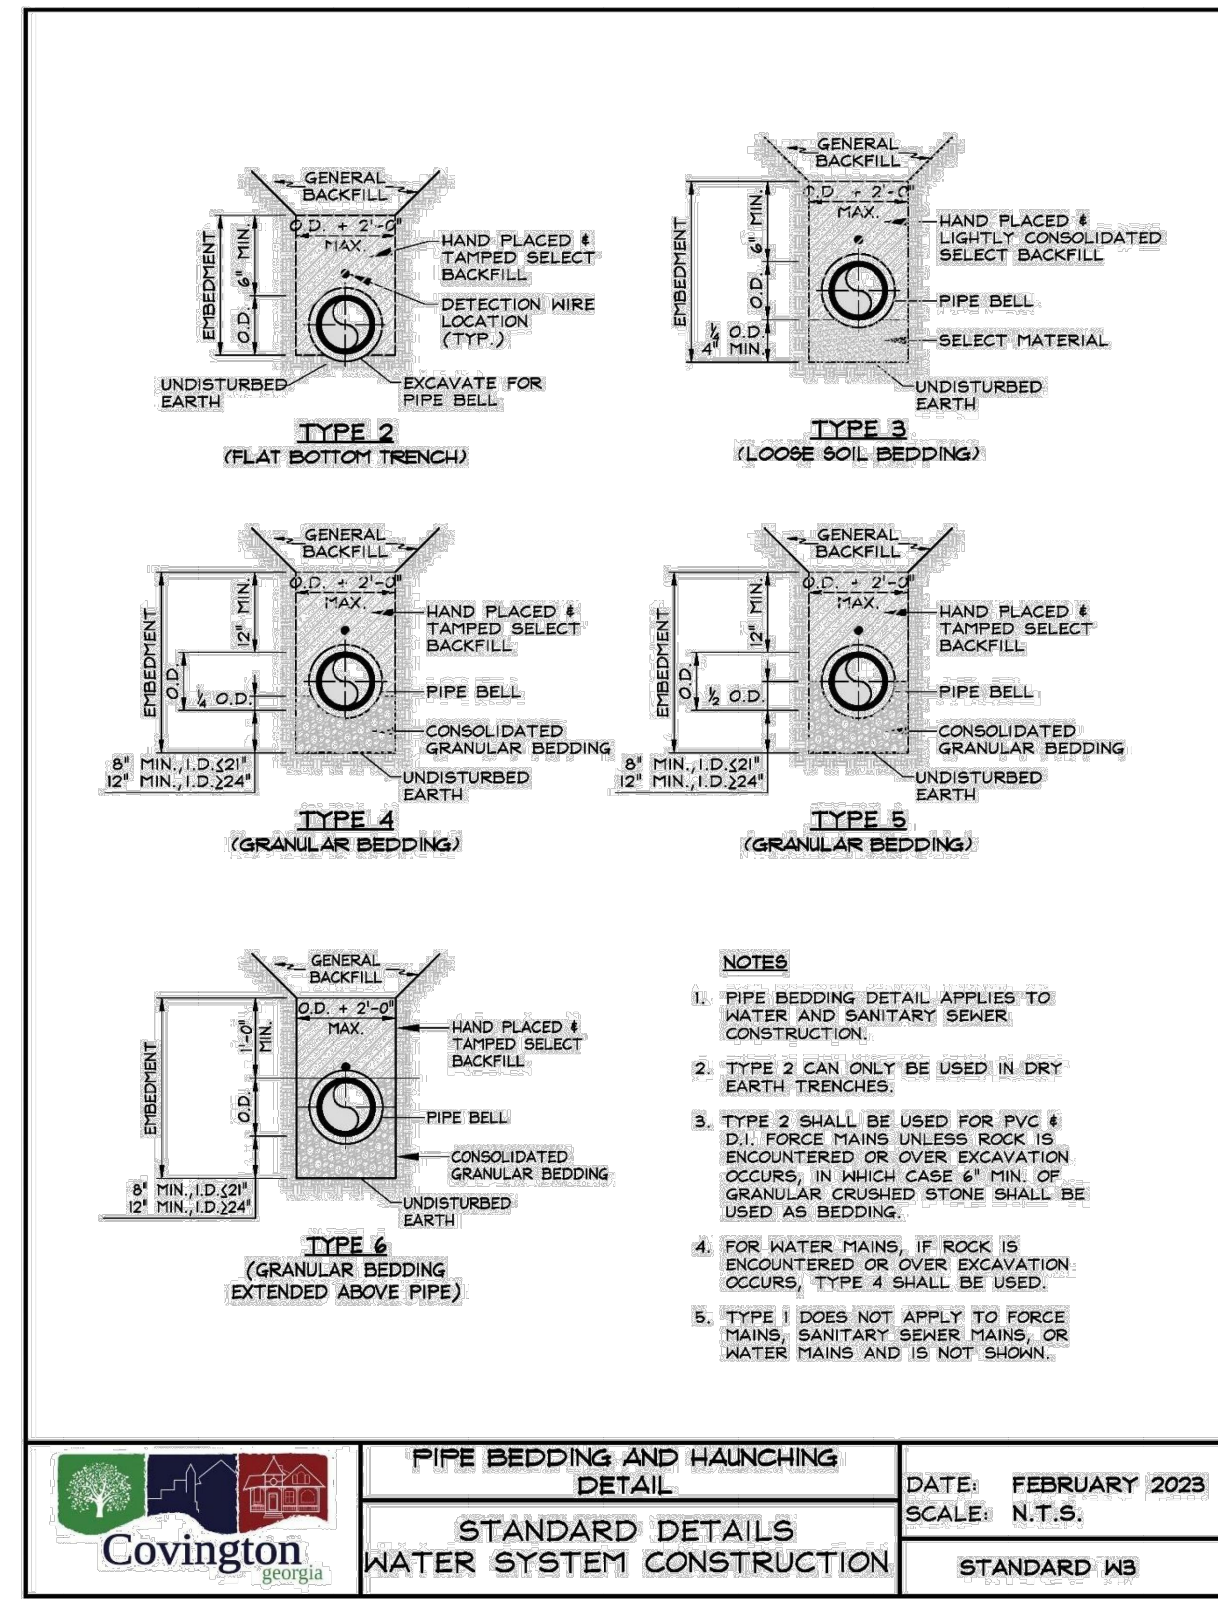


Page | 121

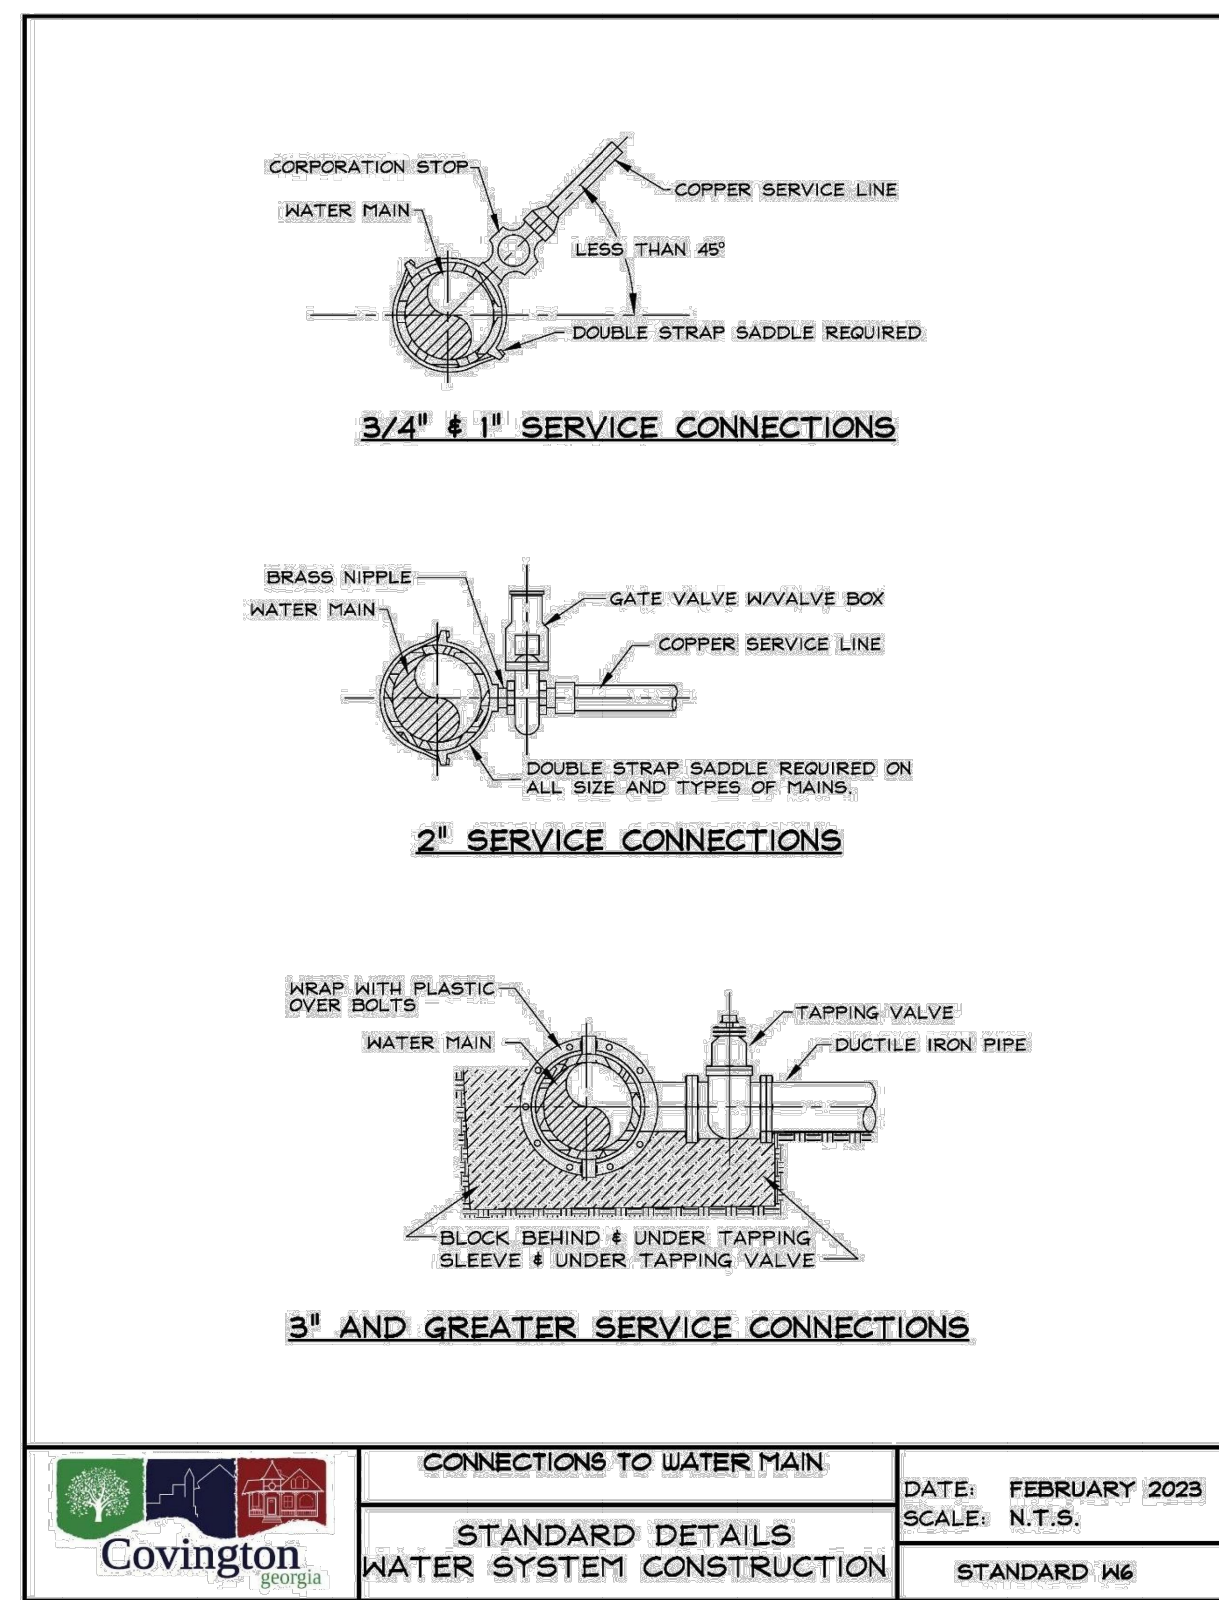

Page | 124

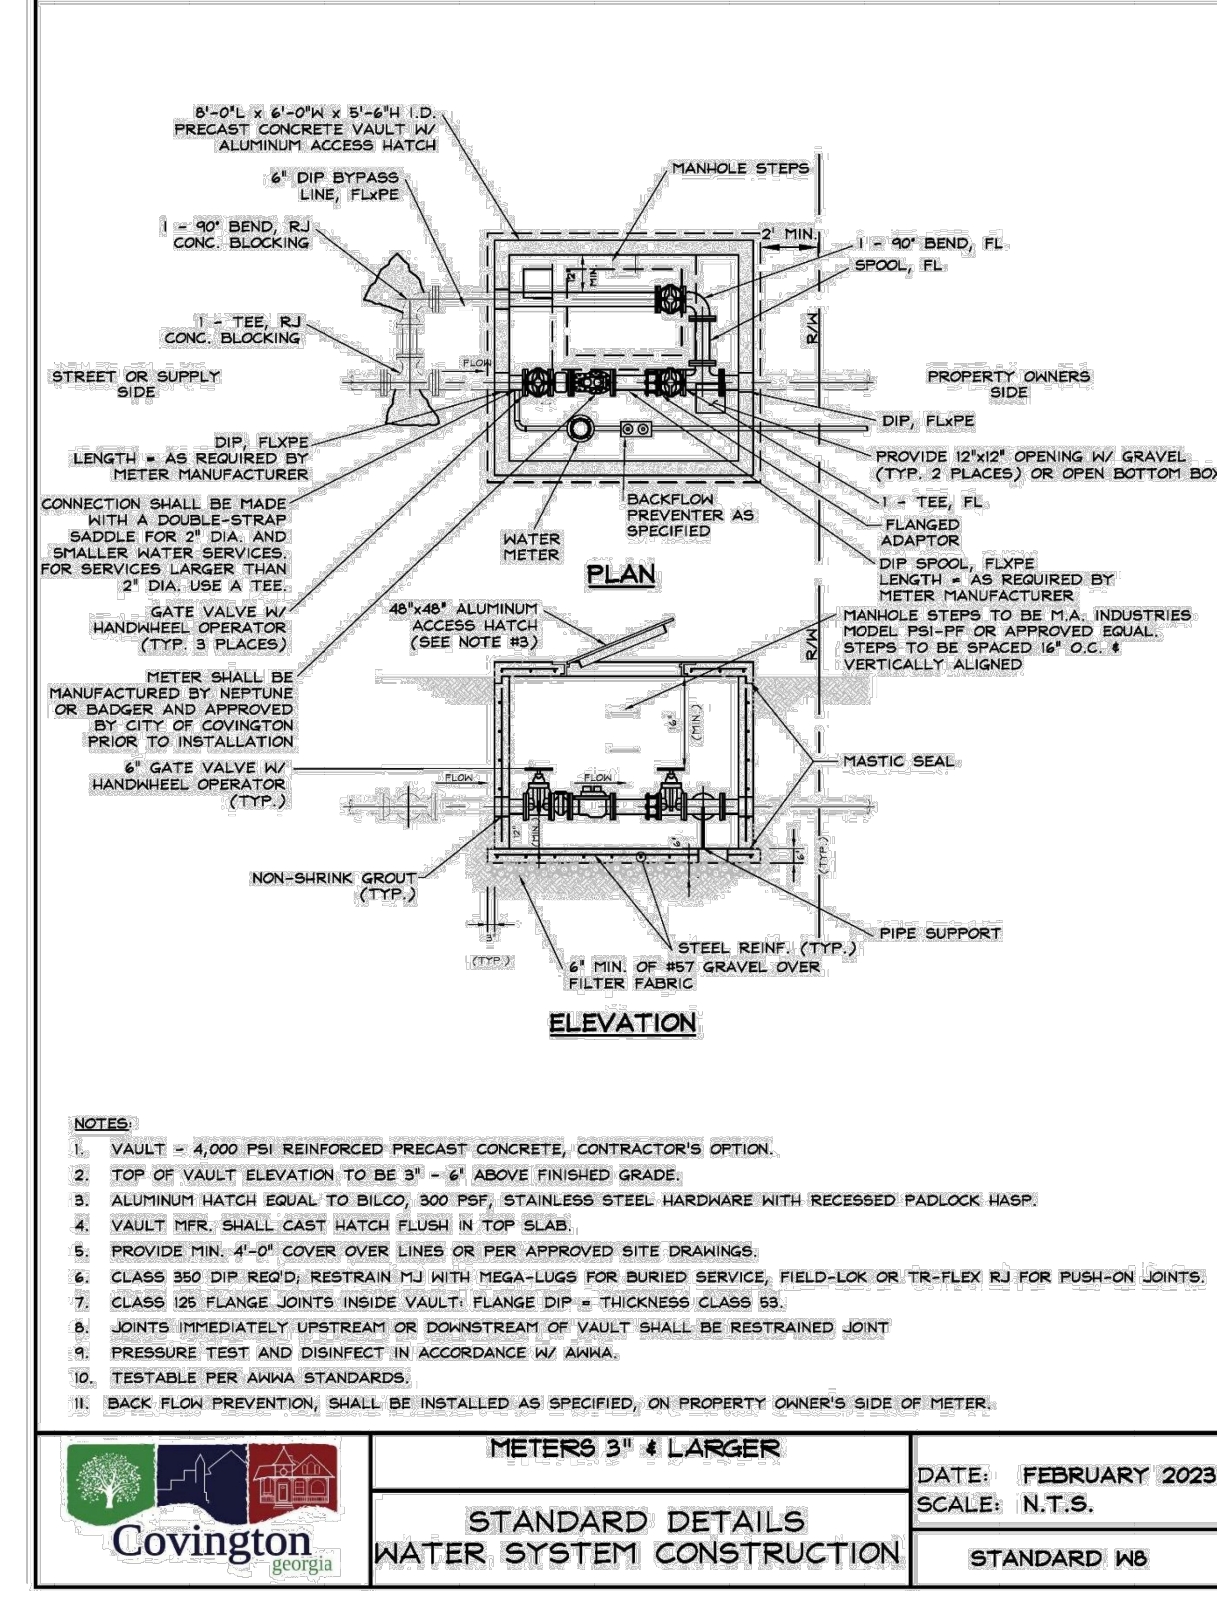

Page | 126

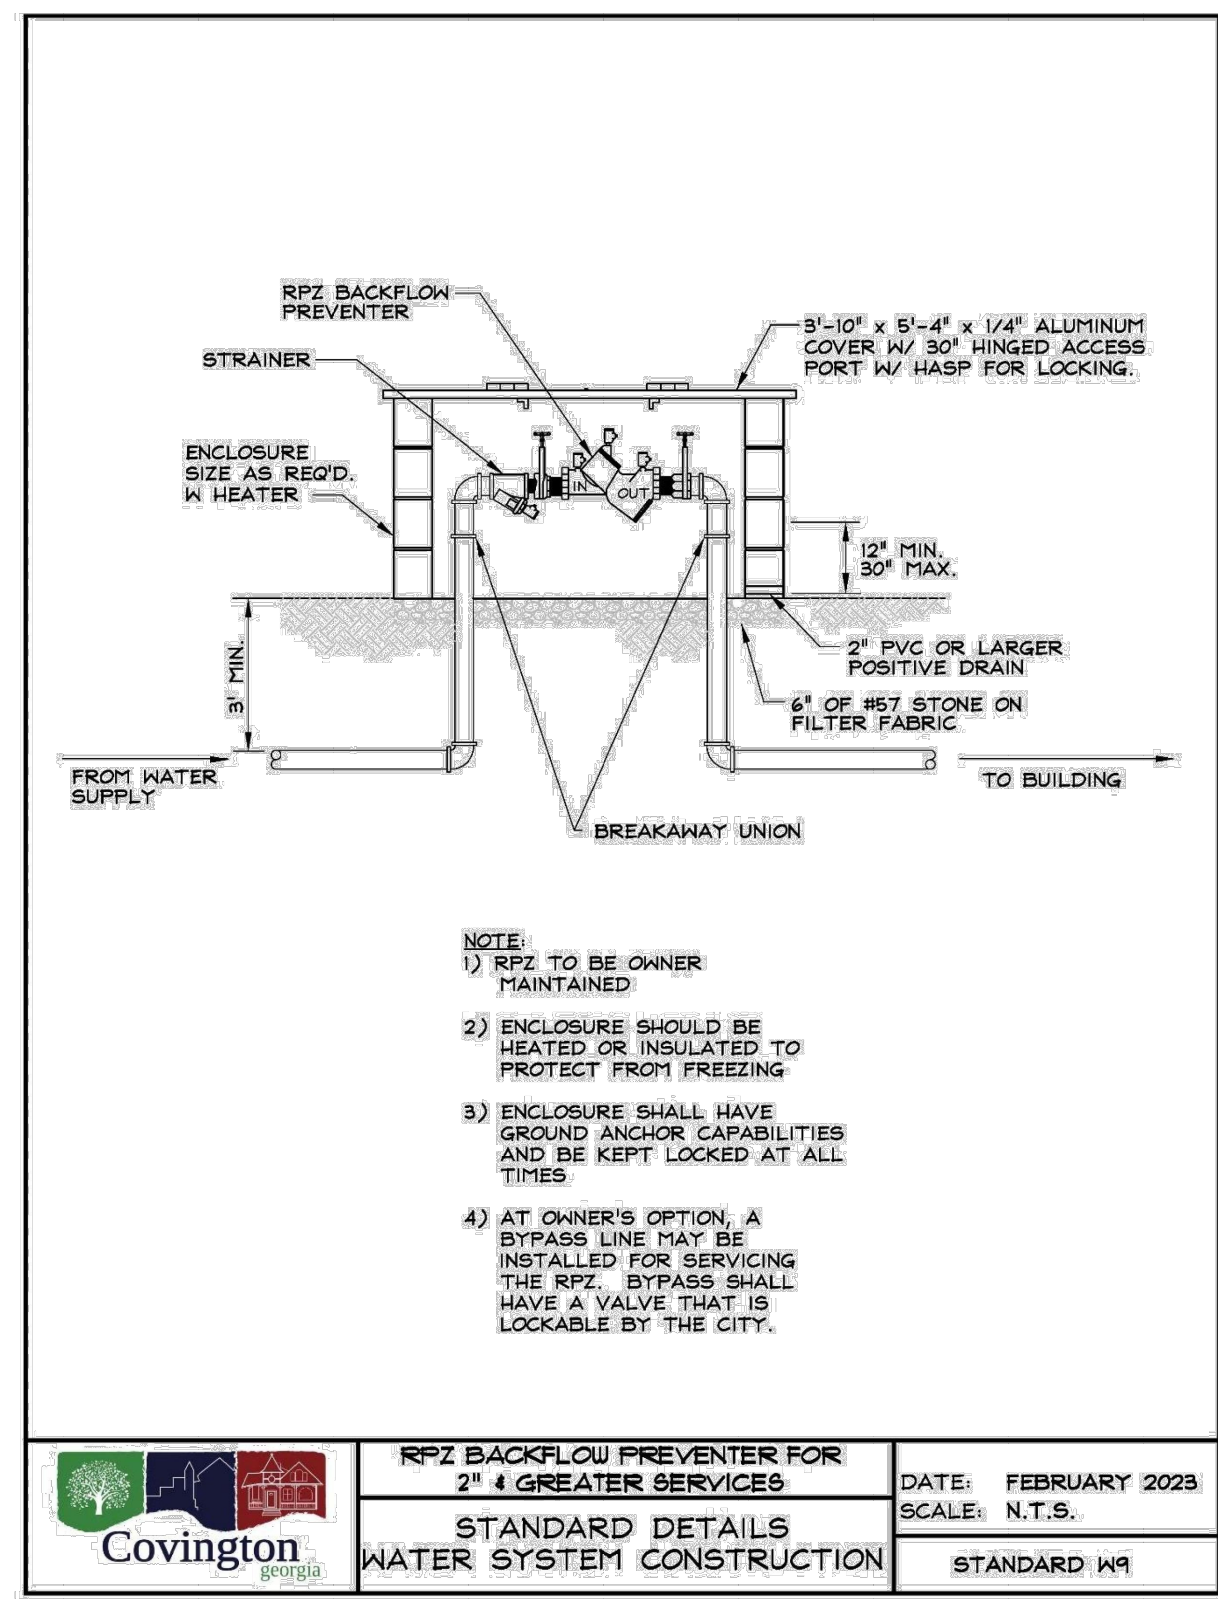

Page | 127

OWNER/DEVELOPER
 COMPANY: CITY OF COVINGTON
 ADDRESS: 11234 ALCOVY RD
 COVINGTON, GA 30014
 PHONE: 678-342-8790
 CONTACT: TRUDY HENRY
 EMAIL: TRUDY.HENRY@COVINGTON-NEWTON911.COM

CONTRACTOR
 COMPANY: SUNBELT BUILDERS
 ADDRESS: 10641 HIGHWAY 36
 COVINGTON, GA 30014
 CONTACT: MIKE MCCROREY
 PHONE: 404-644-2939
 EMAIL: MMCCROREY@SUNBELTBUILDERS.COM

SURVEYOR
 COMPANY: GEORGIA CIVIL, INC.
 ADDRESS: P.O. BOX 896 MADISON, GA 30650
 PHONE: 706.342.1104
 CONTACT: BRIAN SLATE
 EMAIL: BSLATE@GEORGIA-CIVIL.COM

SITE DESIGNER
 COMPANY: GEORGIA CIVIL, INC.
 ADDRESS: P.O. BOX 896 MADISON, GA 30650
 PHONE: 706.342.1104

JASON P. BROWN
 LEVEL II CERTIFIED DESIGN PROFESSIONAL
 #53274 - EXP. 05.01.2029

24-HOUR CONTACT
 MIKE MCCROREY
 404-644-2939

GEORGIA811
 www.Georgia811.com
 Contact 811 before you dig

Utilities shown are for Contractor's convenience. Items are shown schematically and neither the site design professional nor the owner assumes any responsibility for accuracy in their actual location. This plan may not show and/or may incorrectly show utilities located on site. Contractor shall be responsible to secure and use the services of a private utility locator firm during the entire course of work and shall pay for said services. Contractor shall locate utilities prior to any disturbance including field verifying location and depth of utilities that are to be served and protected. Contractor shall notify the site design professional of any utility conflicts prior to installation of new utilities, grading, etc. The Contractor at their expense shall be responsible to repair, replace and/or indicate, as necessary, any utilities damaged, whether shown or not. Re-arrangement, relocation, etc. of utilities shall be coordinated with the respective utility company.



georgia civil
 CIVIL ENGINEERING
 LANDSCAPE ARCHITECTURE
 LAND SURVEYING
 311 N. Main St. Ste. 101, Unit C
 P.O. Box 896 | Madison, GA 30650
 P: 706.342.1104
 www.georgiacivil.com



Project Information

COVINGTON FIRE STATION #23
 9155 HIGHWAY 36
 COVINGTON, GA 30014
 ZONING: CM - CORRIDOR MIXED USE

DRAWING DATE: 5/15/2026
 DRAWN BY: JLD
 CHECKED BY: JPB

REVISIONS
 DATE: DESCRIPTION:
 5/15/2026 ADD. COMMENTS

© Copyright 2026 georgia civil, inc.
 This document and its reproduction are the property of Georgia Civil