




3 CORRIDOR 111 PORTAL - 3D  
 A650




7 STUDY ROOMS / COPY AREA PORTALS - 3D  
 A650




10 ADULT / READING AREA PORTALS - 3D  
 A650

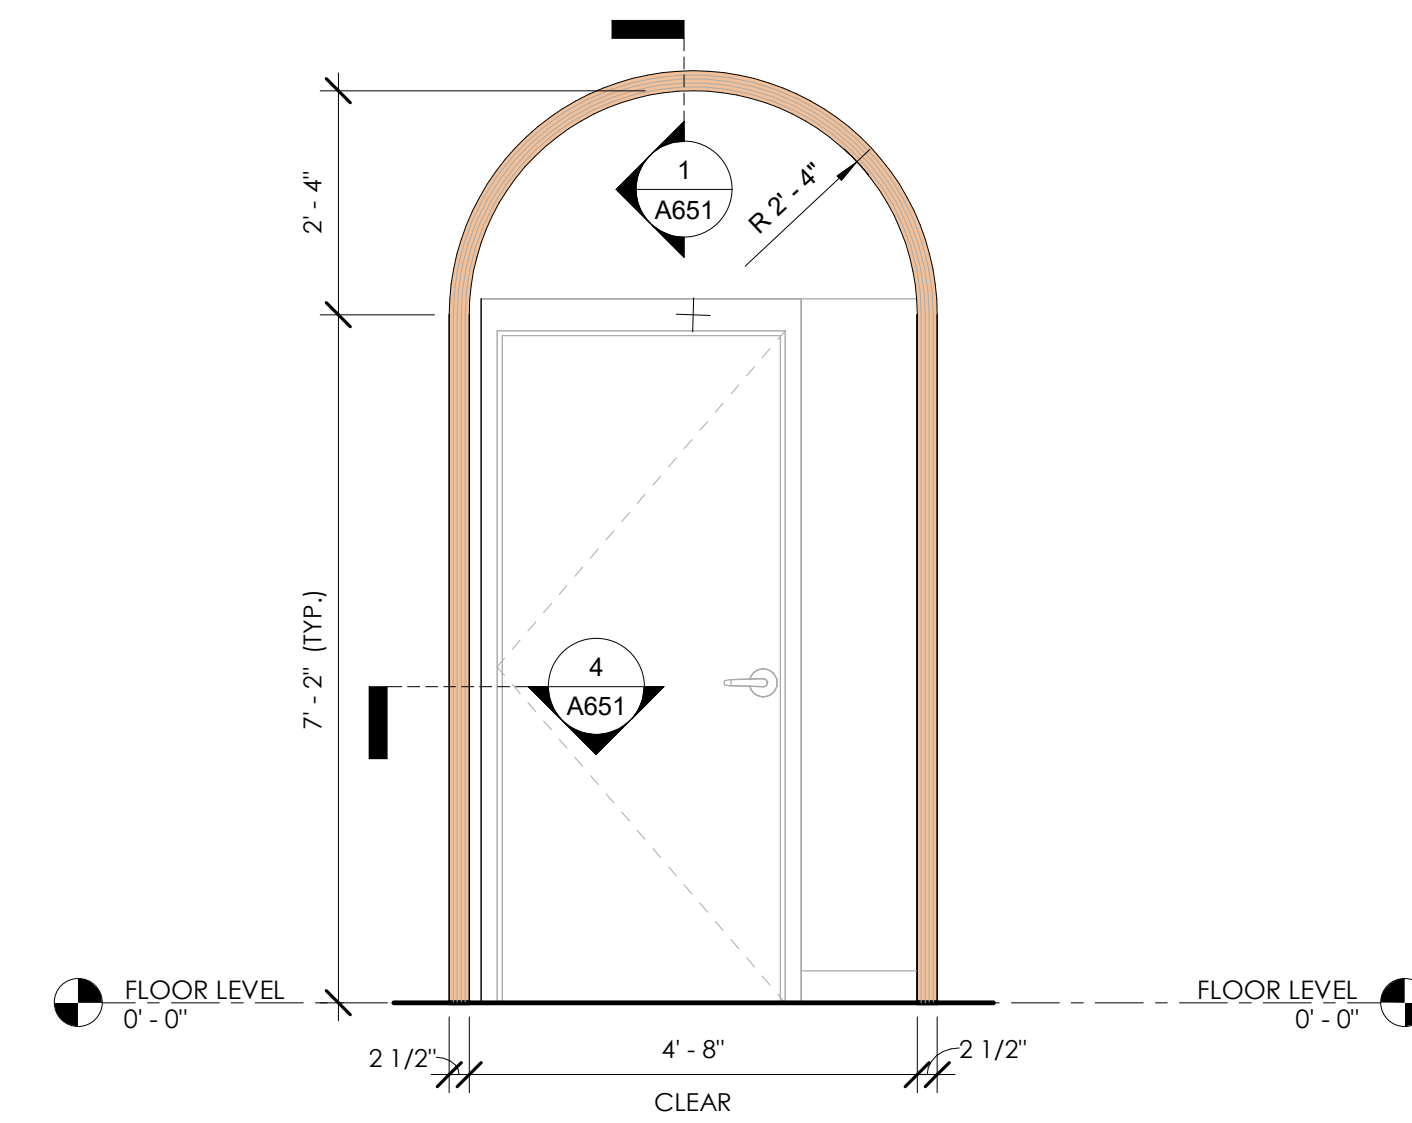


2 CORRIDOR 111 PORTAL ELEVATION  
 1/2" = 1'-0"

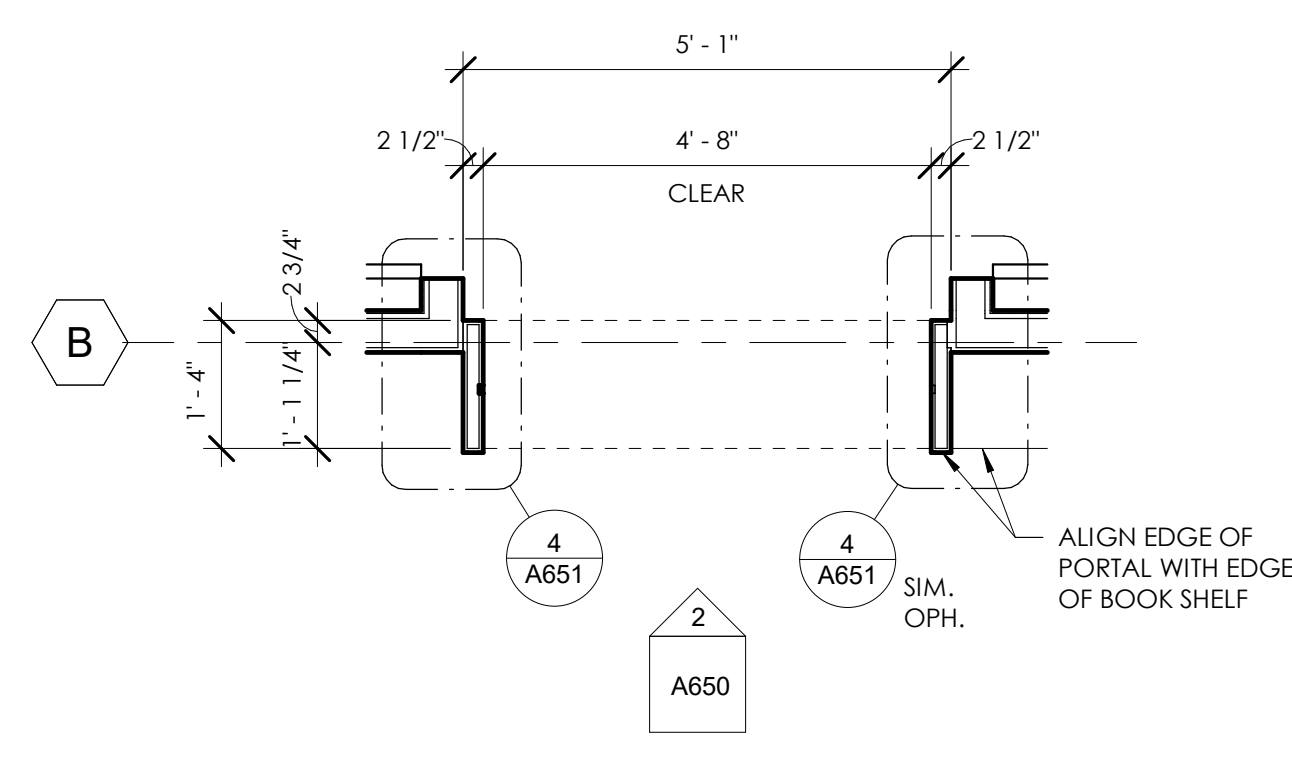


1 CORRIDOR 111 PORTAL - PLAN  
 1/2" = 1'-0"

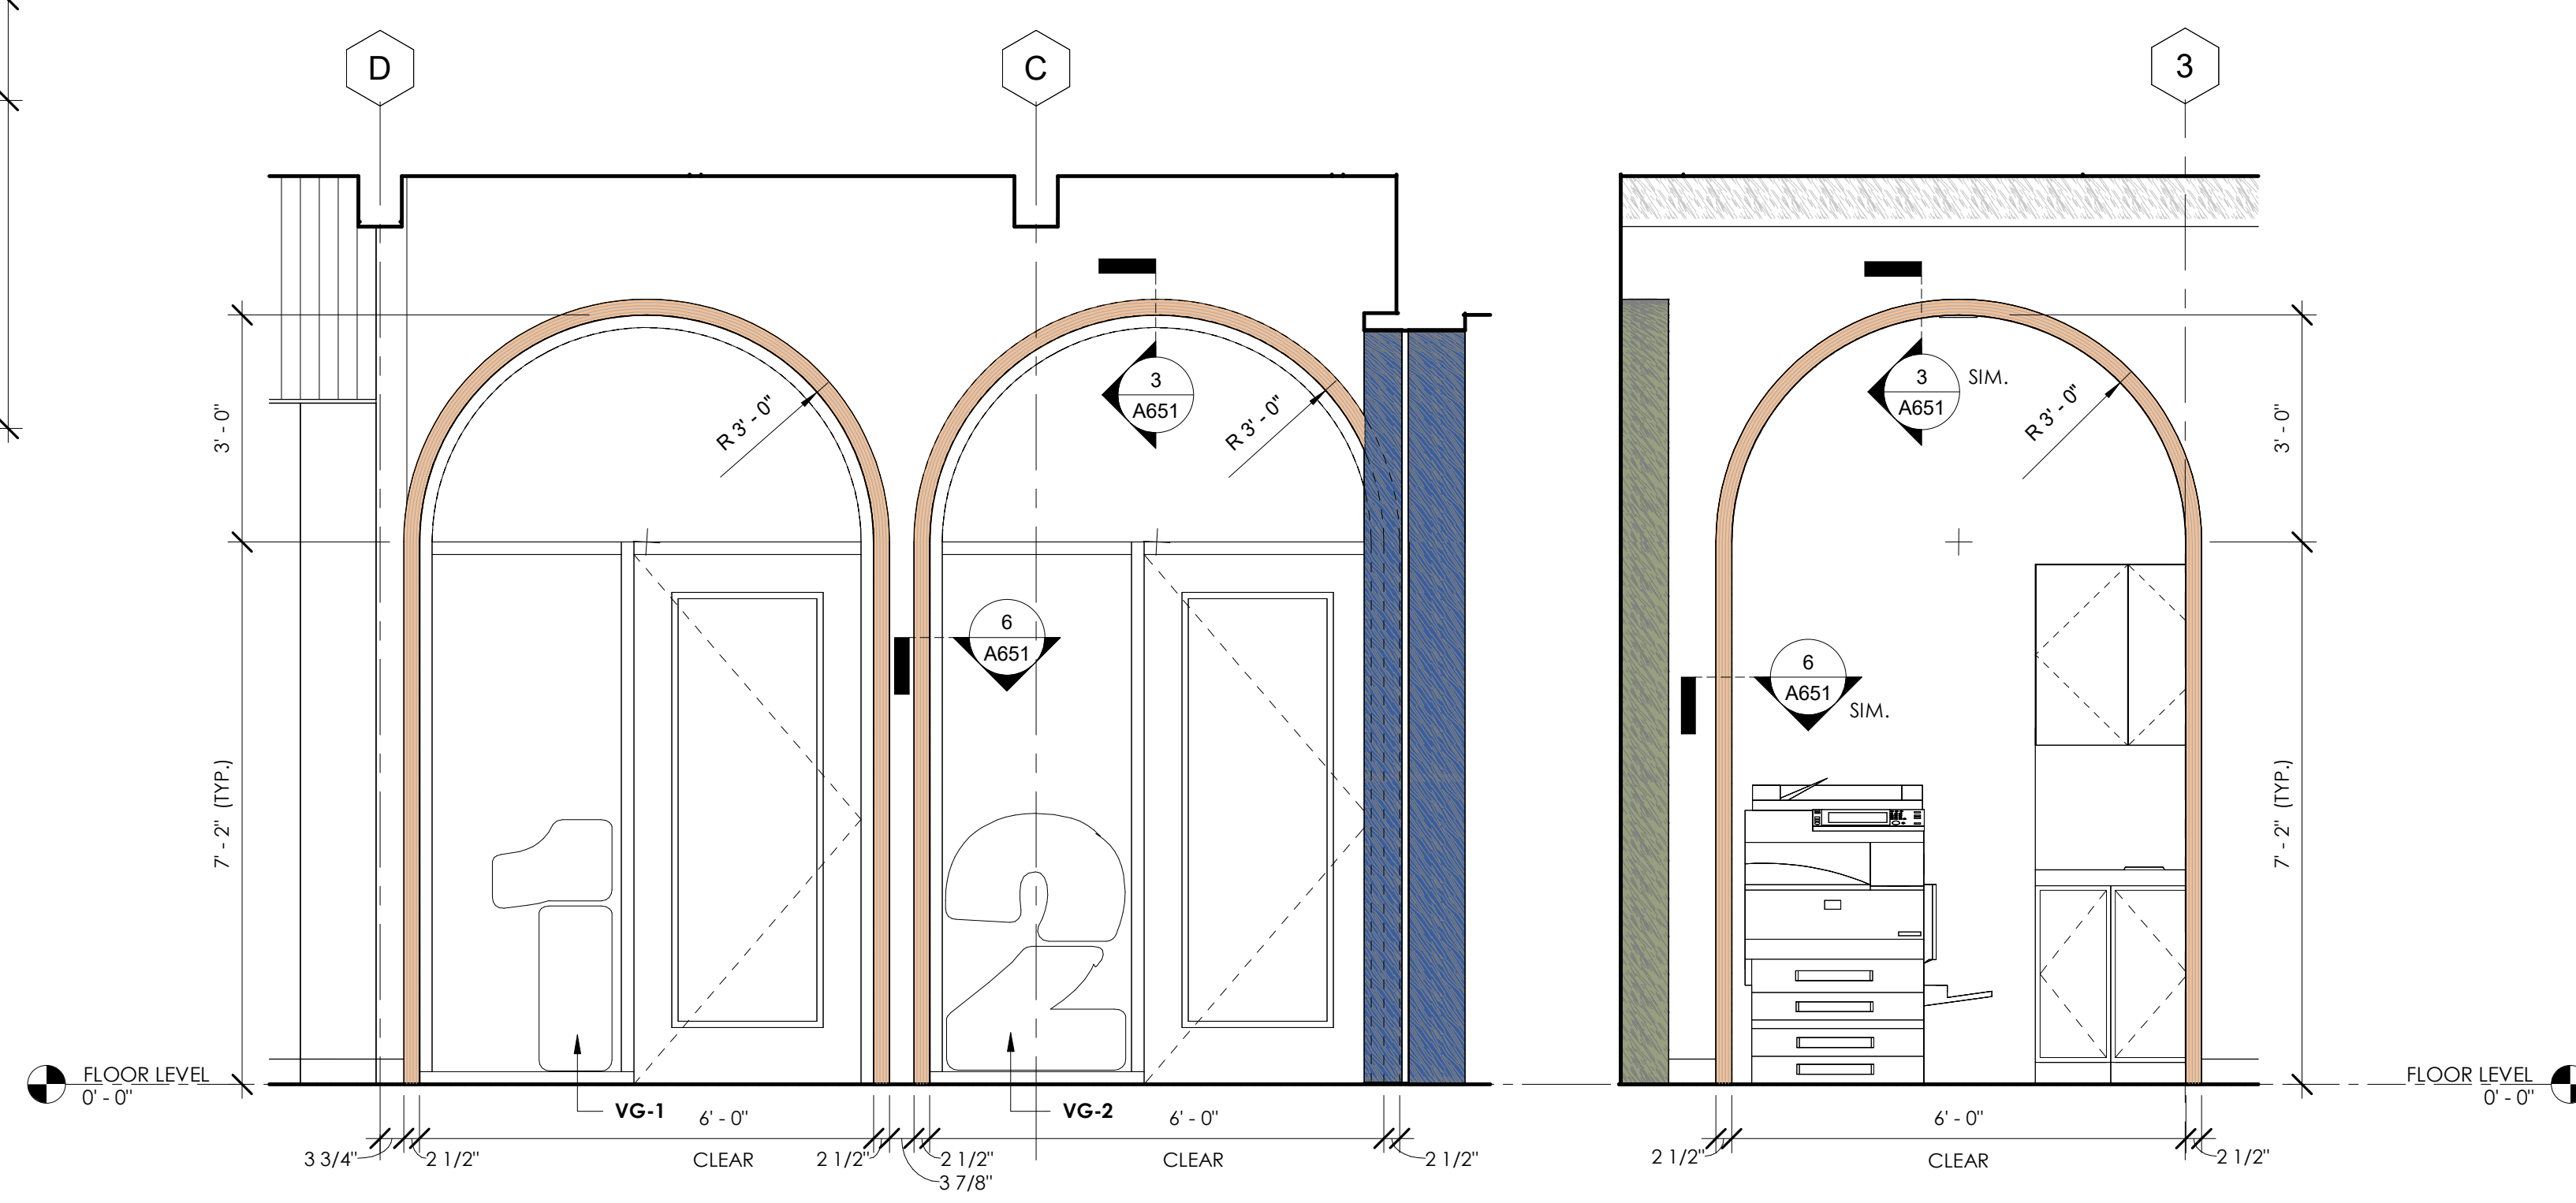


5 STUDY ROOMS PORTALS - ELEVATION  
 1/2" = 1'-0"

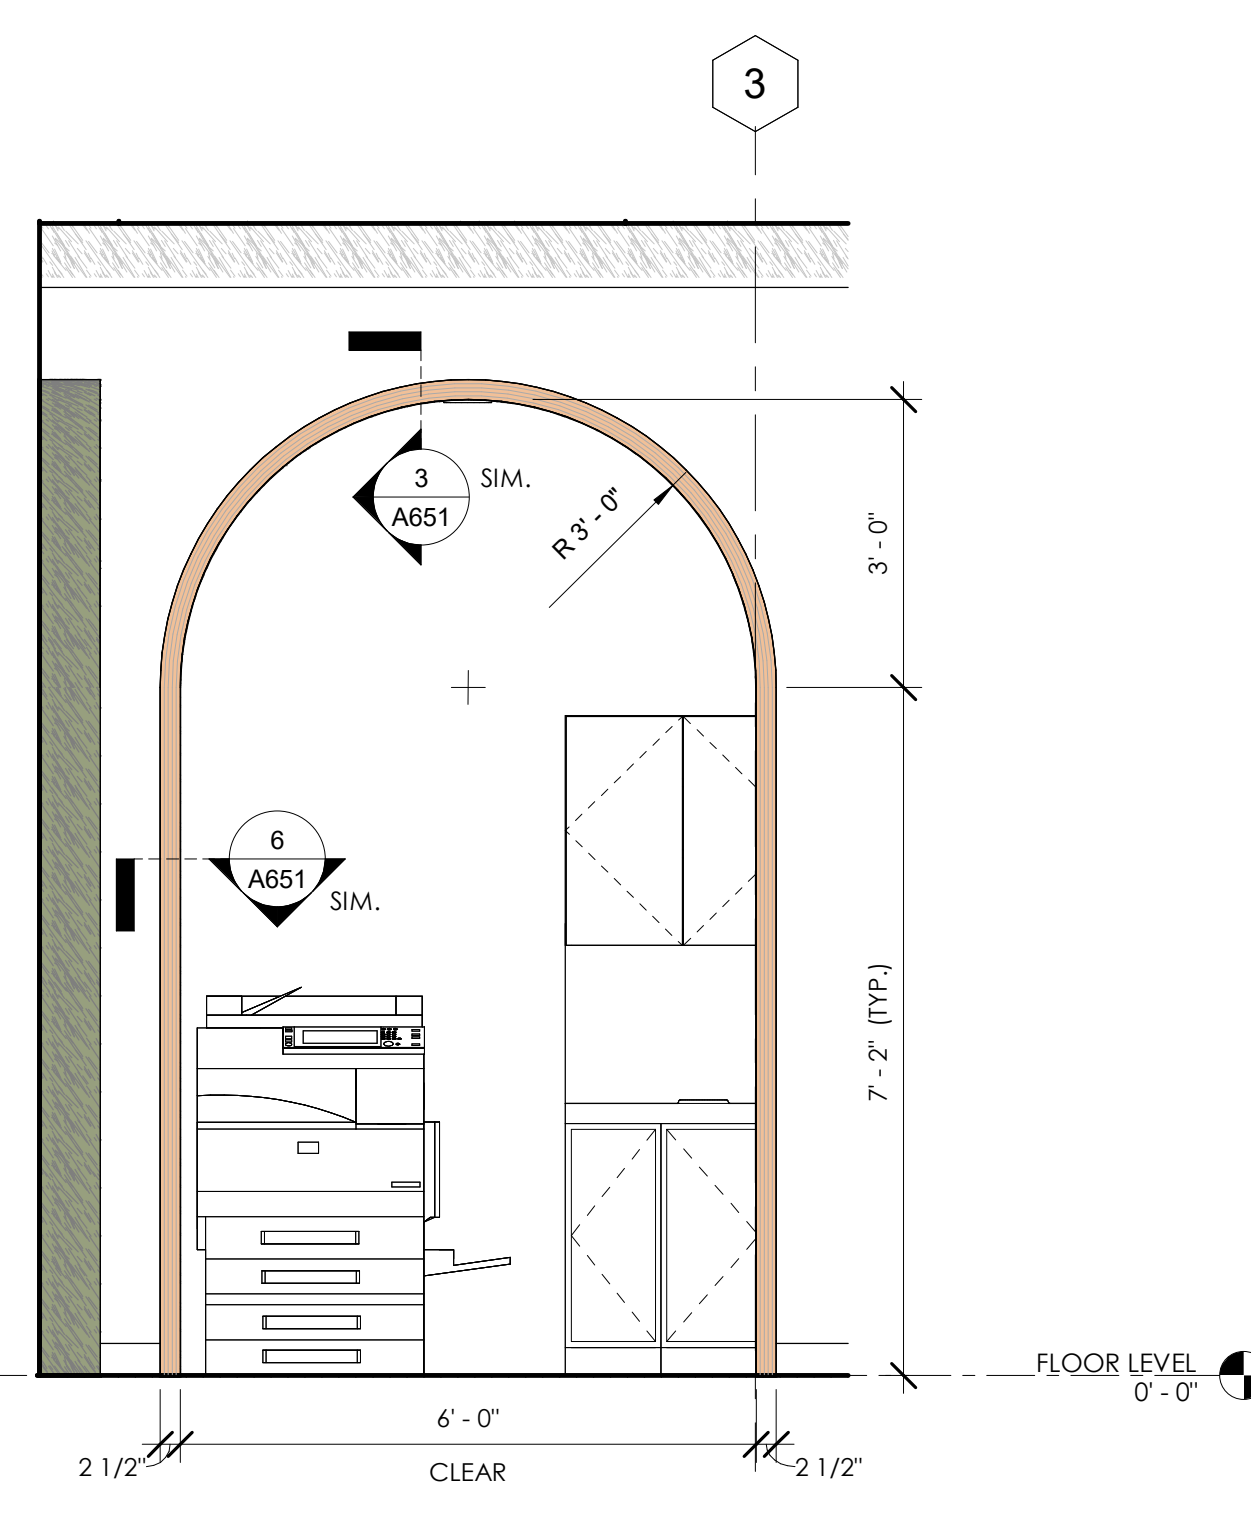


6 COPY AREA PORTAL - ELEVATION  
 1/2" = 1'-0"

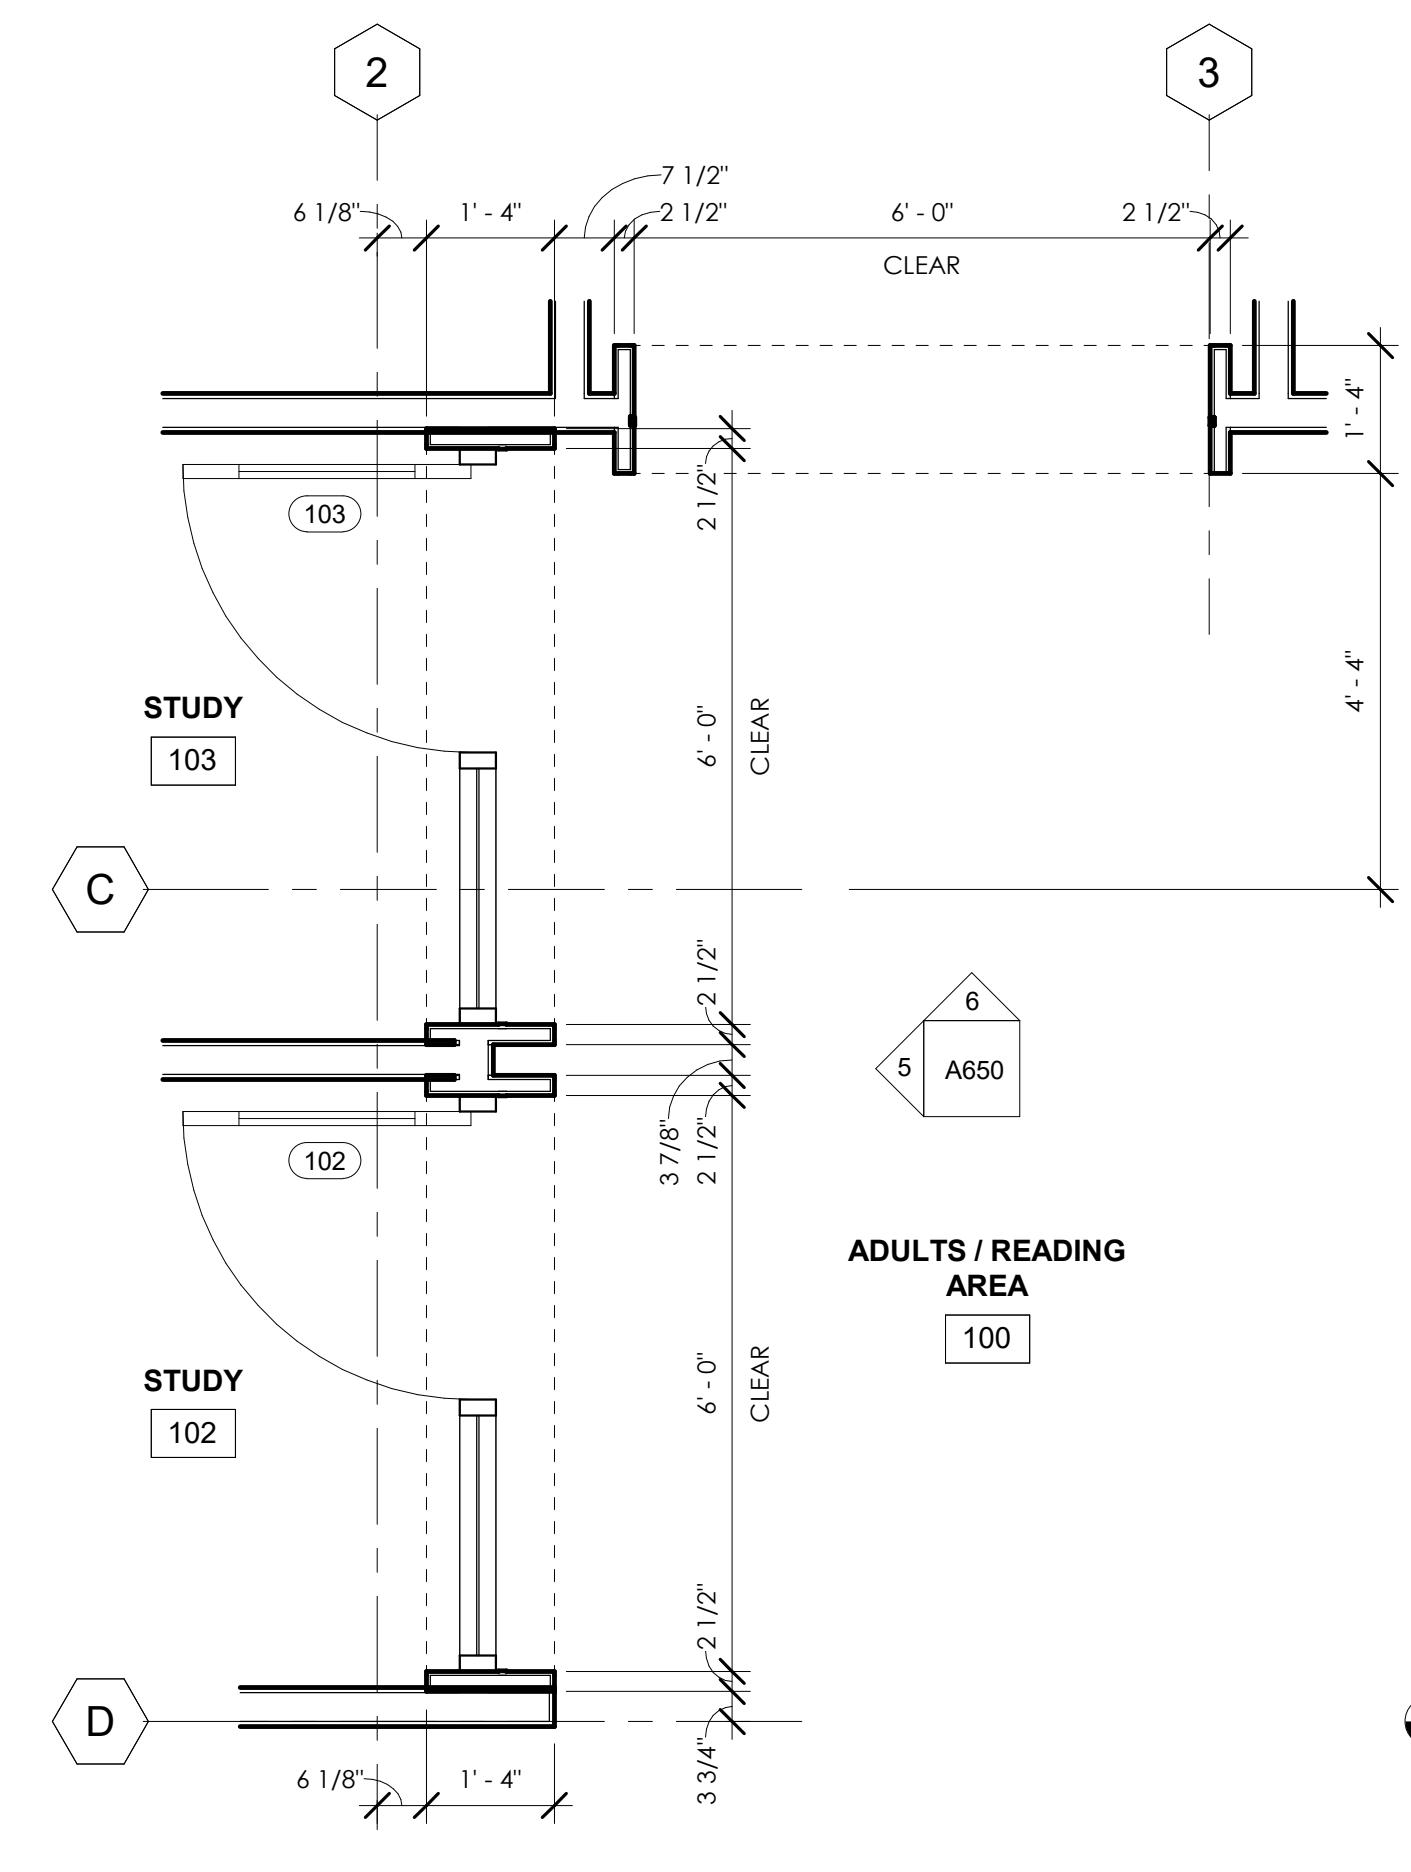


4 STUDY ROOMS / COPY AREA PORTALS - PLAN  
 1/2" = 1'-0"

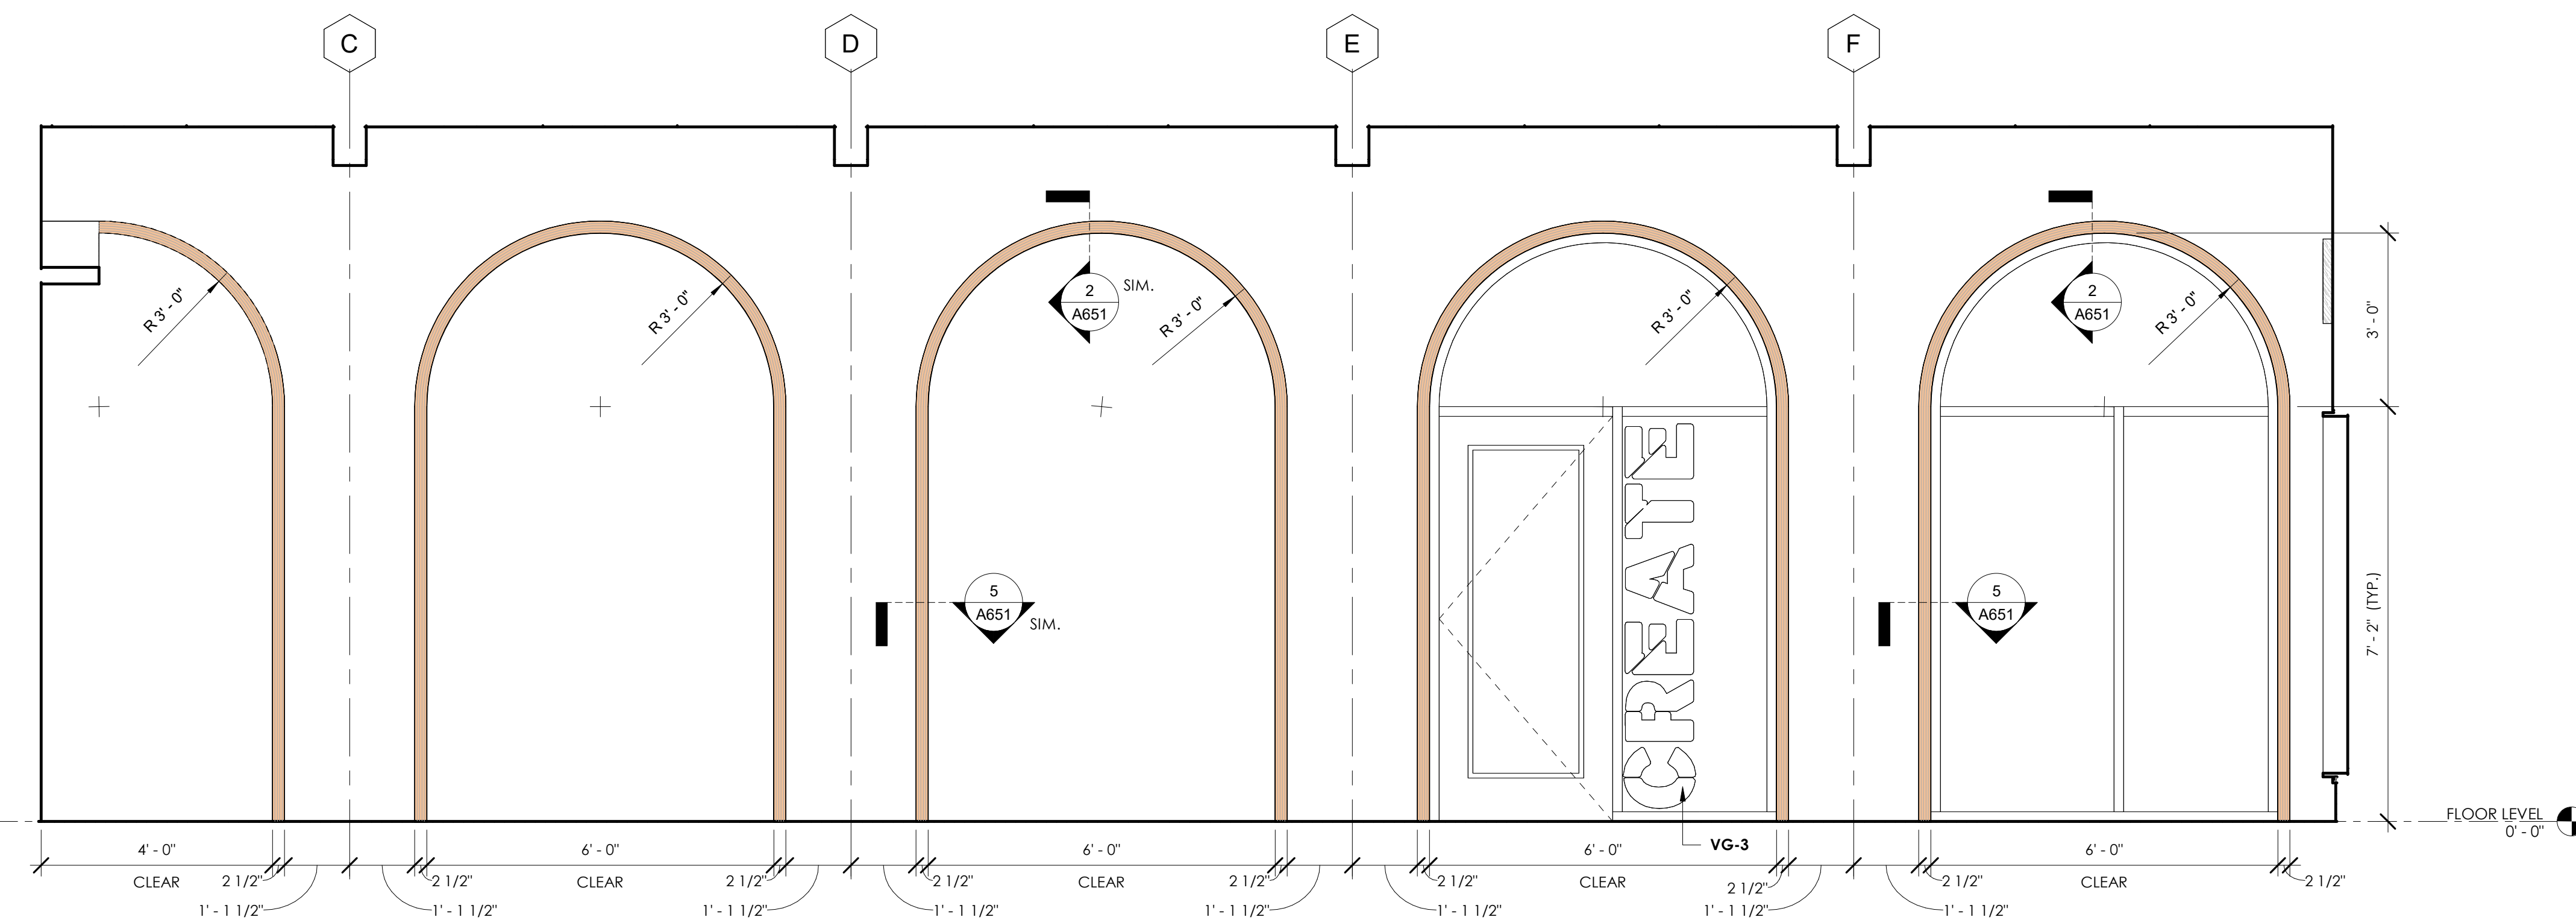

9 ADULT / READING AREA PORTALS - ELEVATION  
 1/2" = 1'-0"

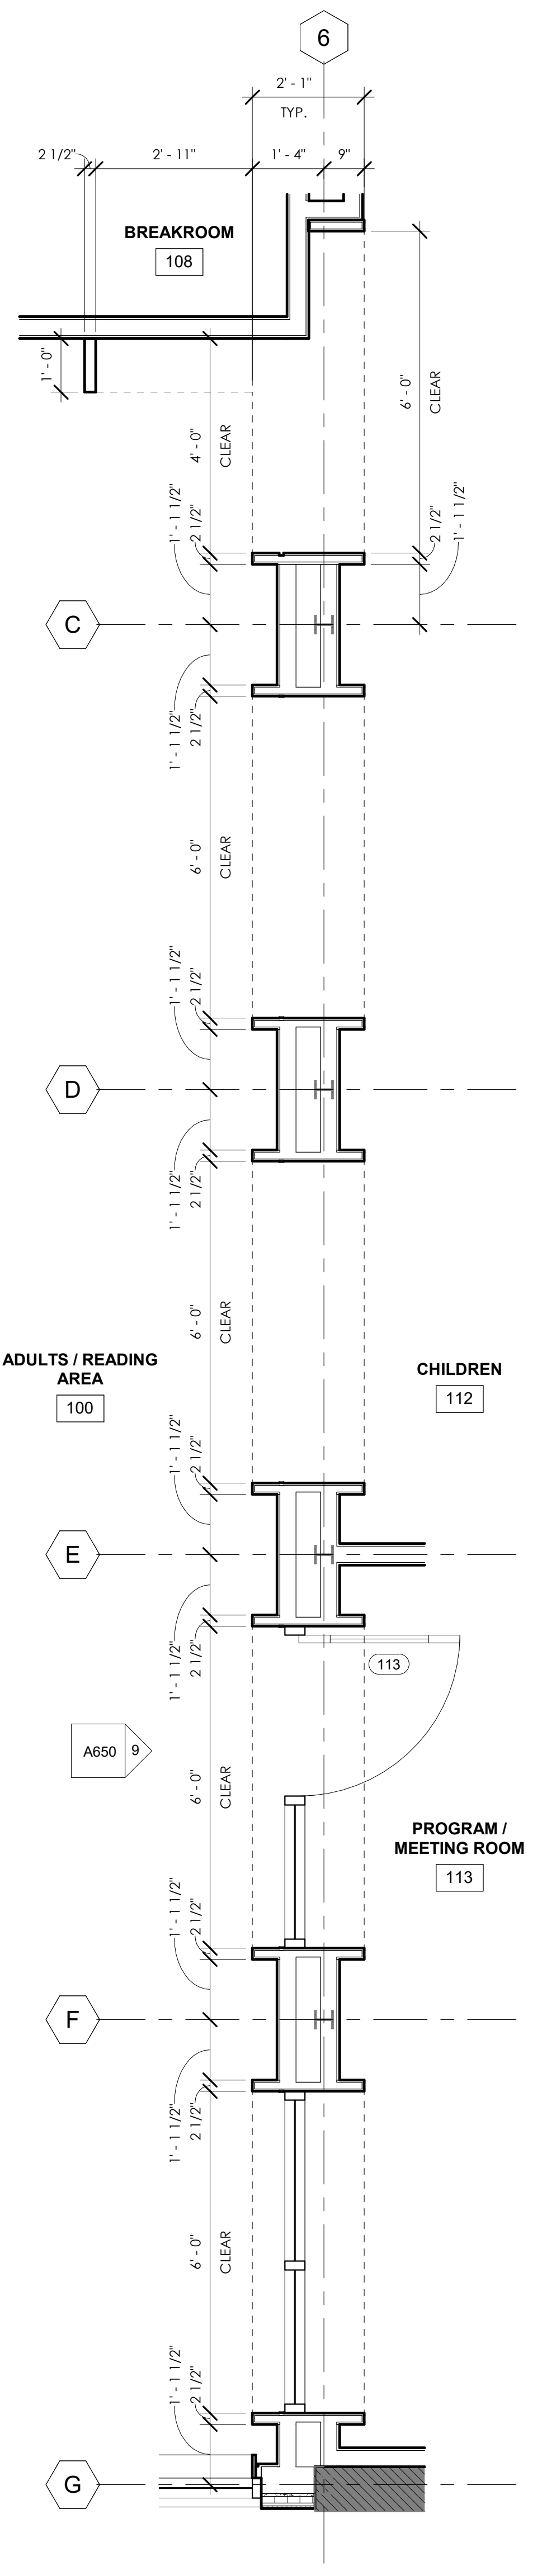

8 ADULT / READING AREA PORTALS - PLAN  
 1/2" = 1'-0"

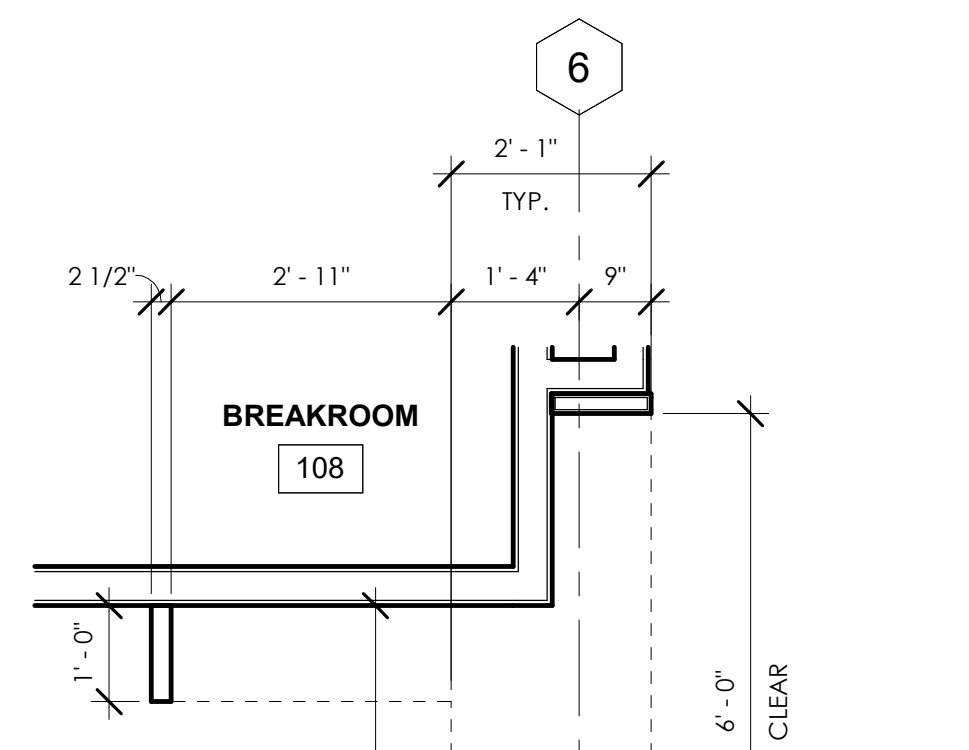

6 BREAKROOM PORTAL - PLAN  
 1/2" = 1'-0"