




1 CHILDREN 112 BUILT-IN SHELVES AND BENCH PLAN
3/4" = 1'-0"

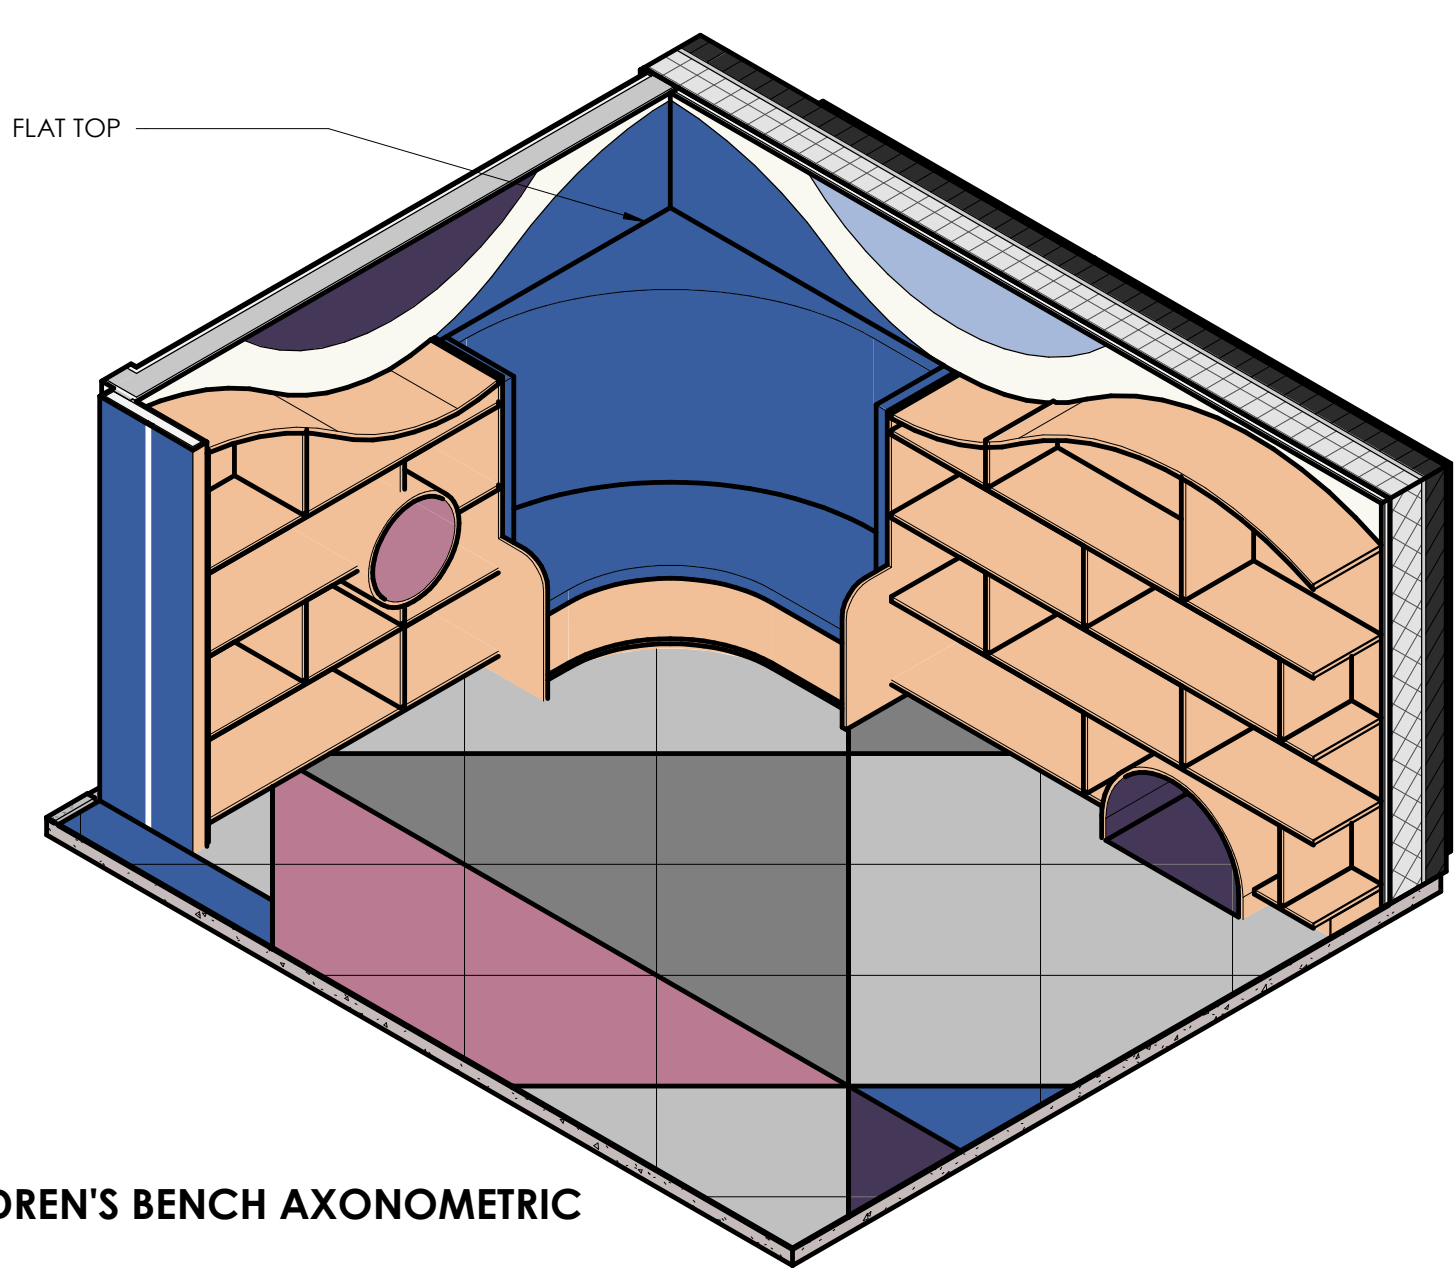



4 CHILDREN'S BENCH AXONOMETRIC

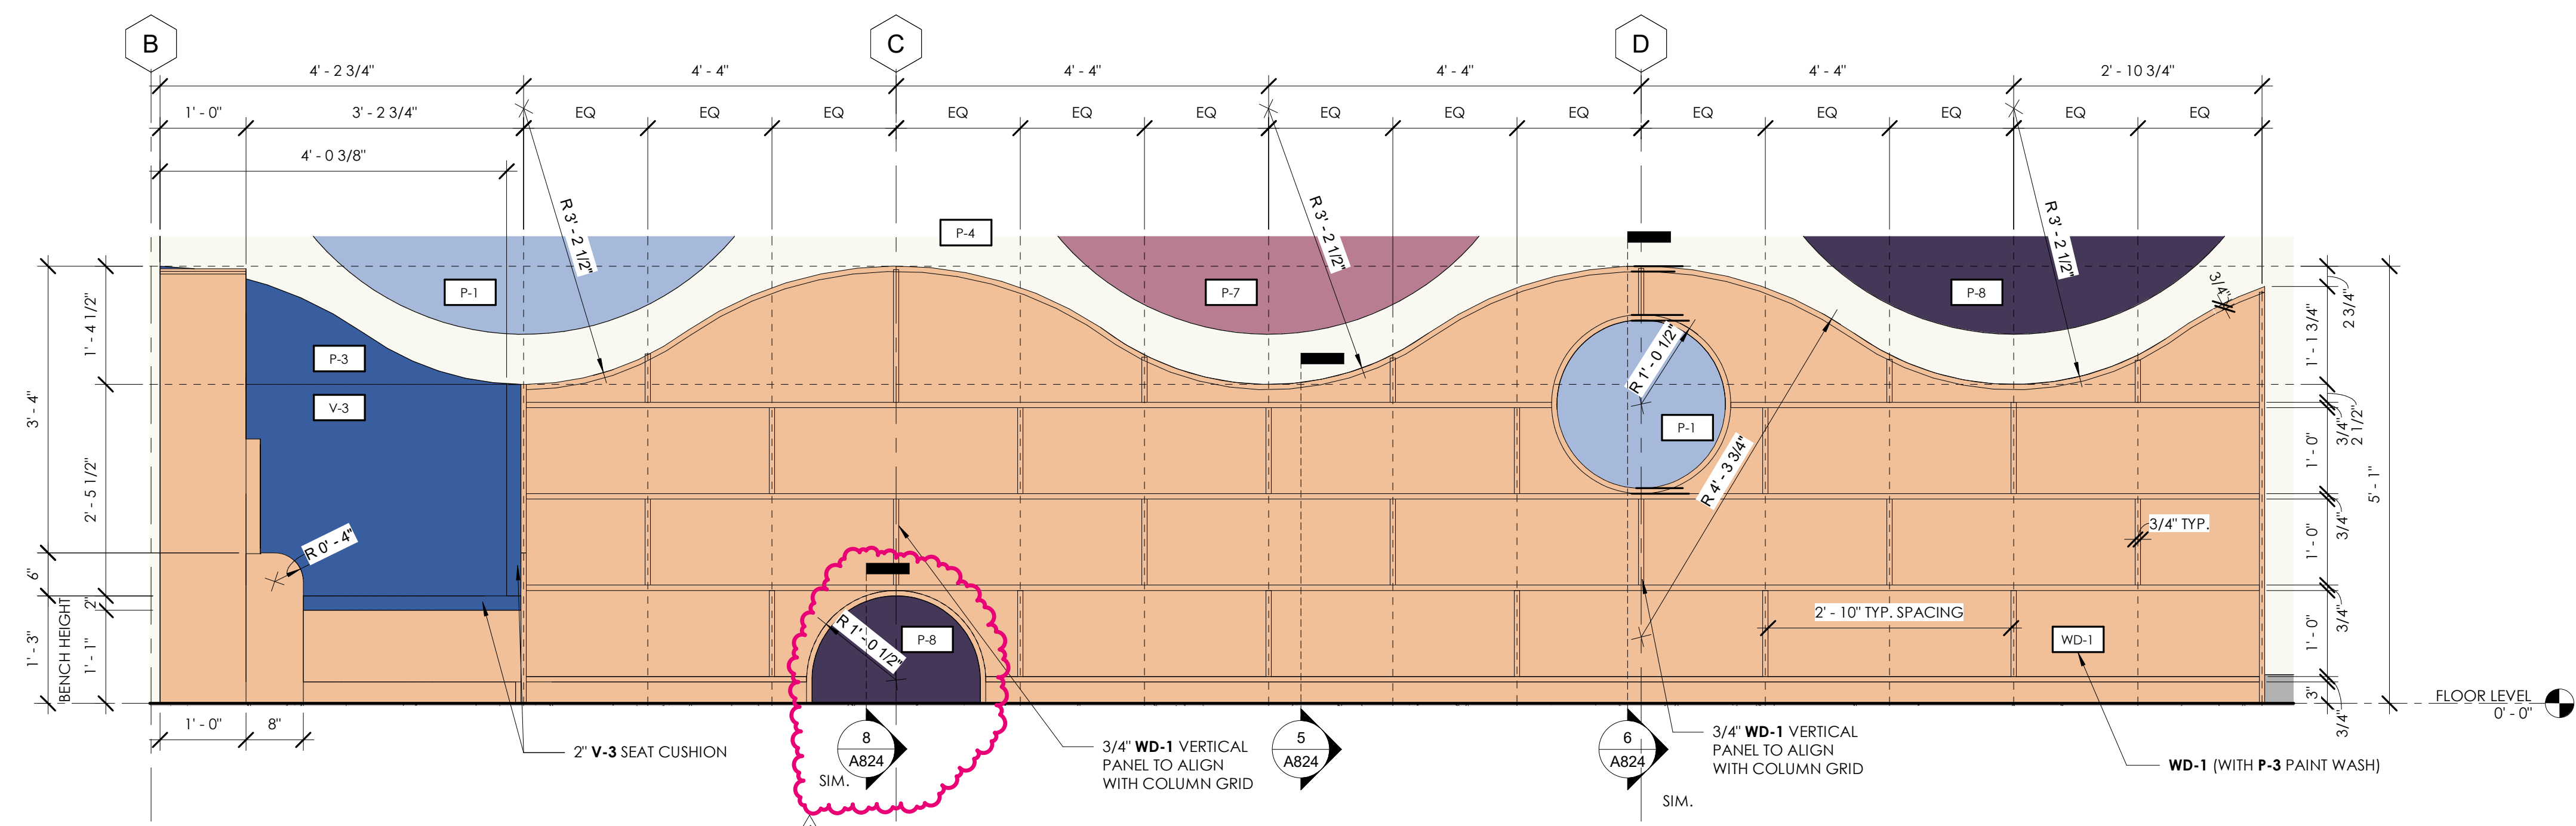


2 CHILDREN 112 NORTHEAST BUILT-IN SHELVES
3/4" = 1'-0"

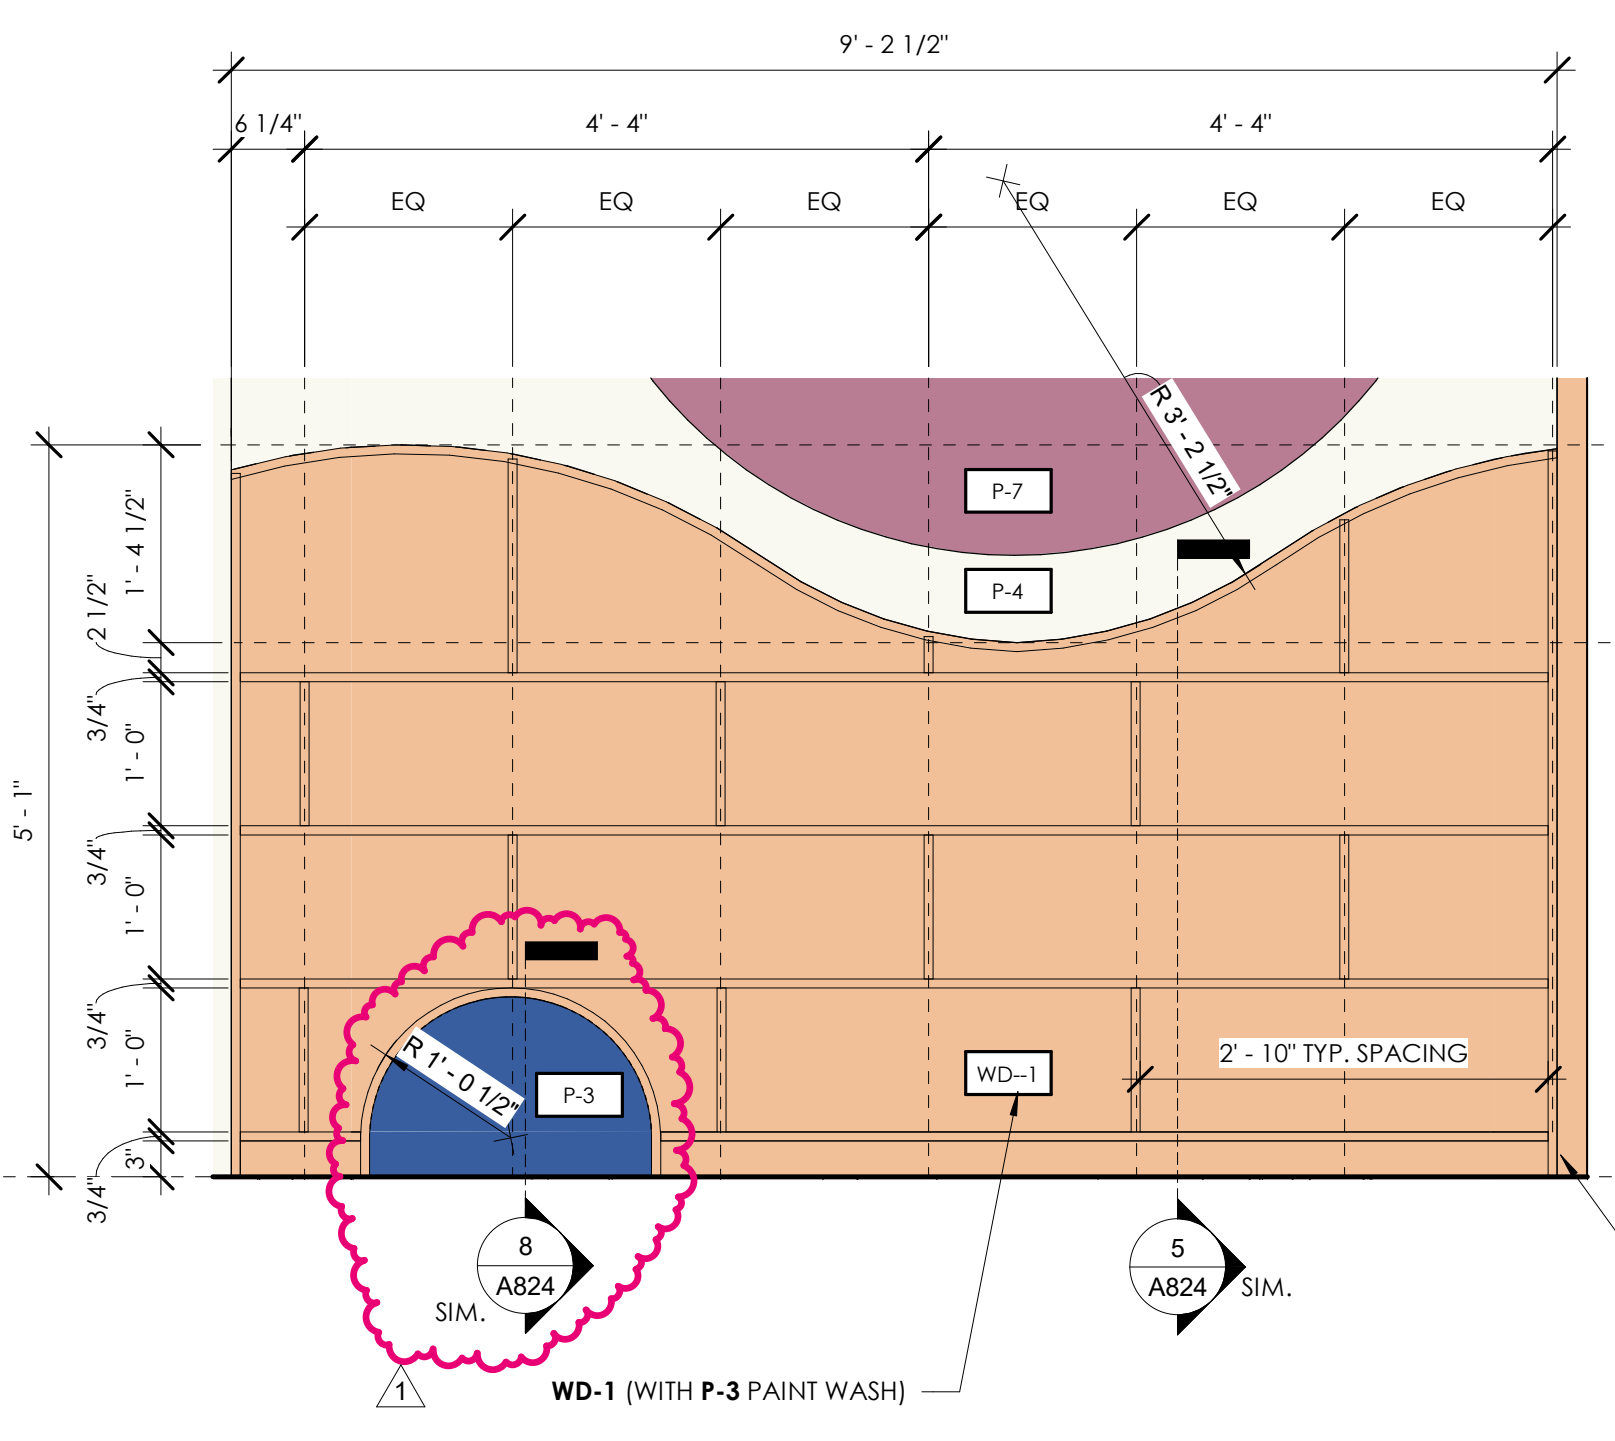


3 CHILDREN 112 NORTHWEST BUILT-IN SHELVES
3/4" = 1'-0"

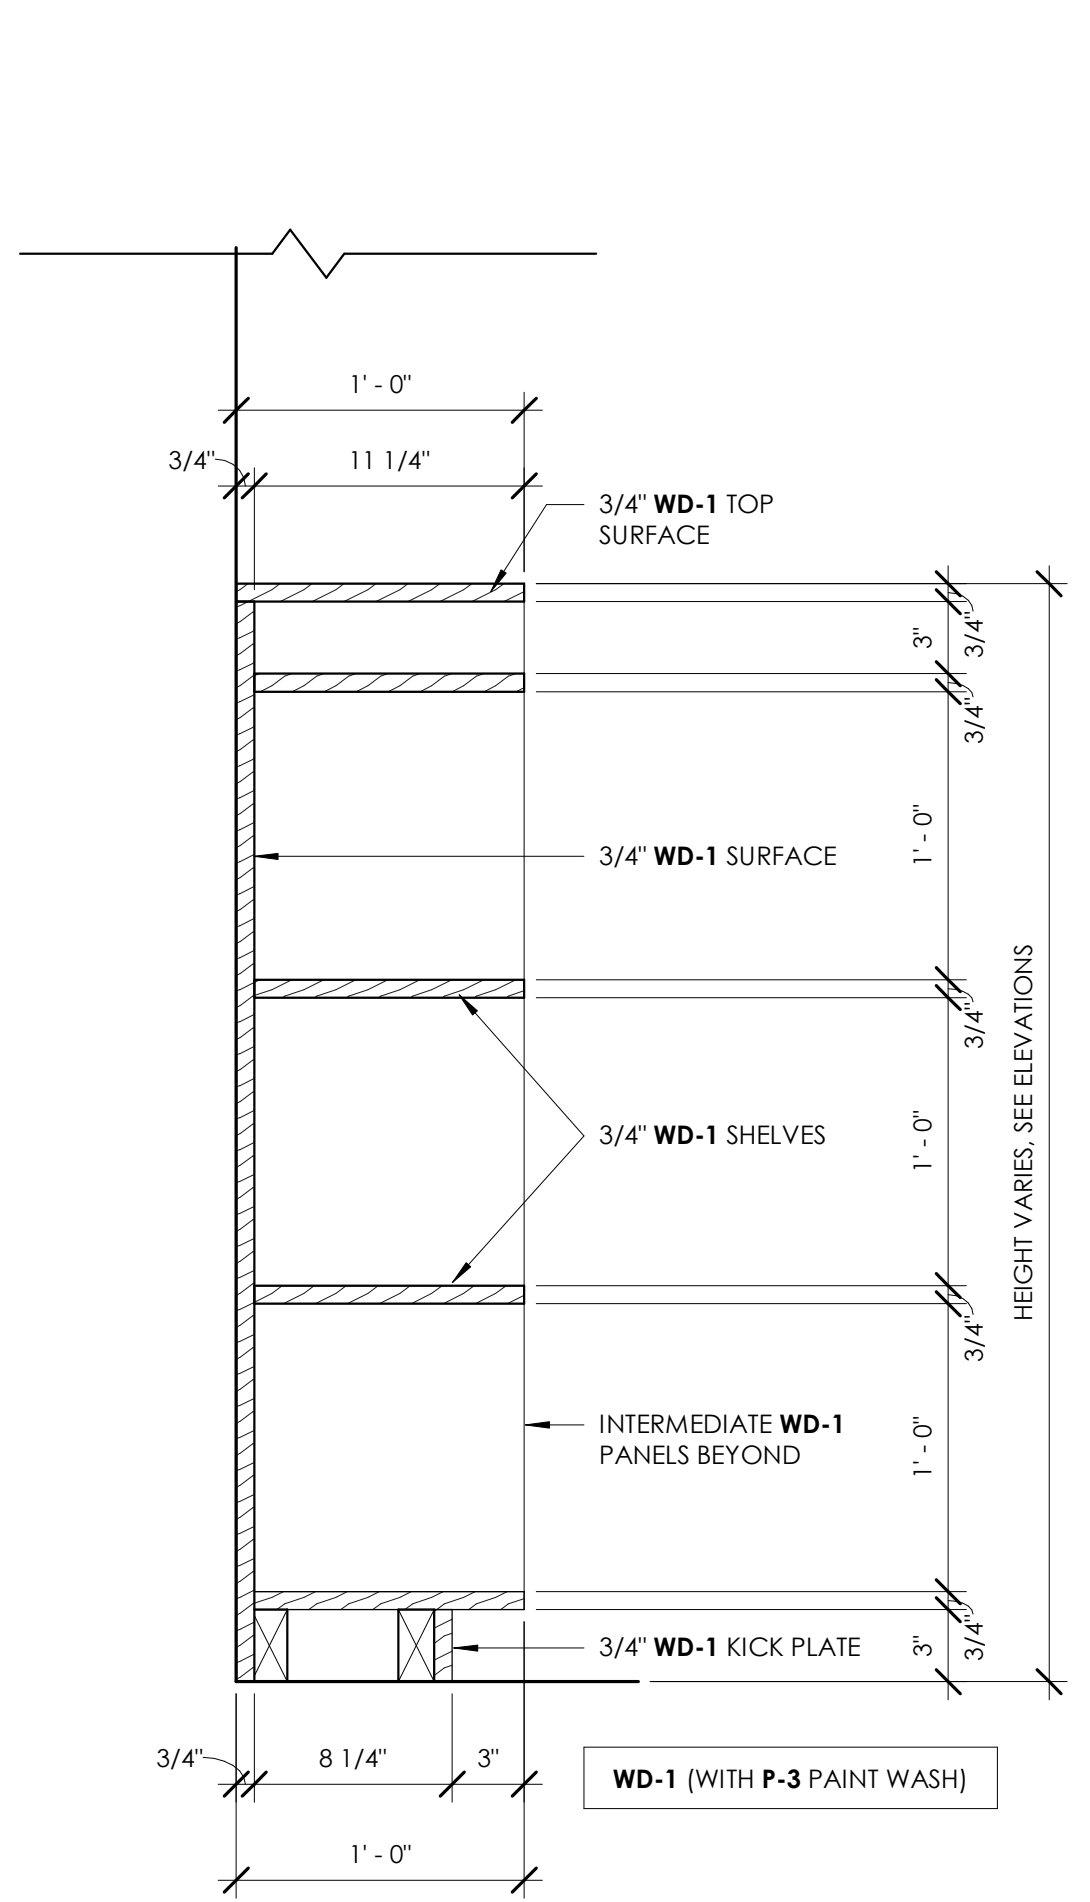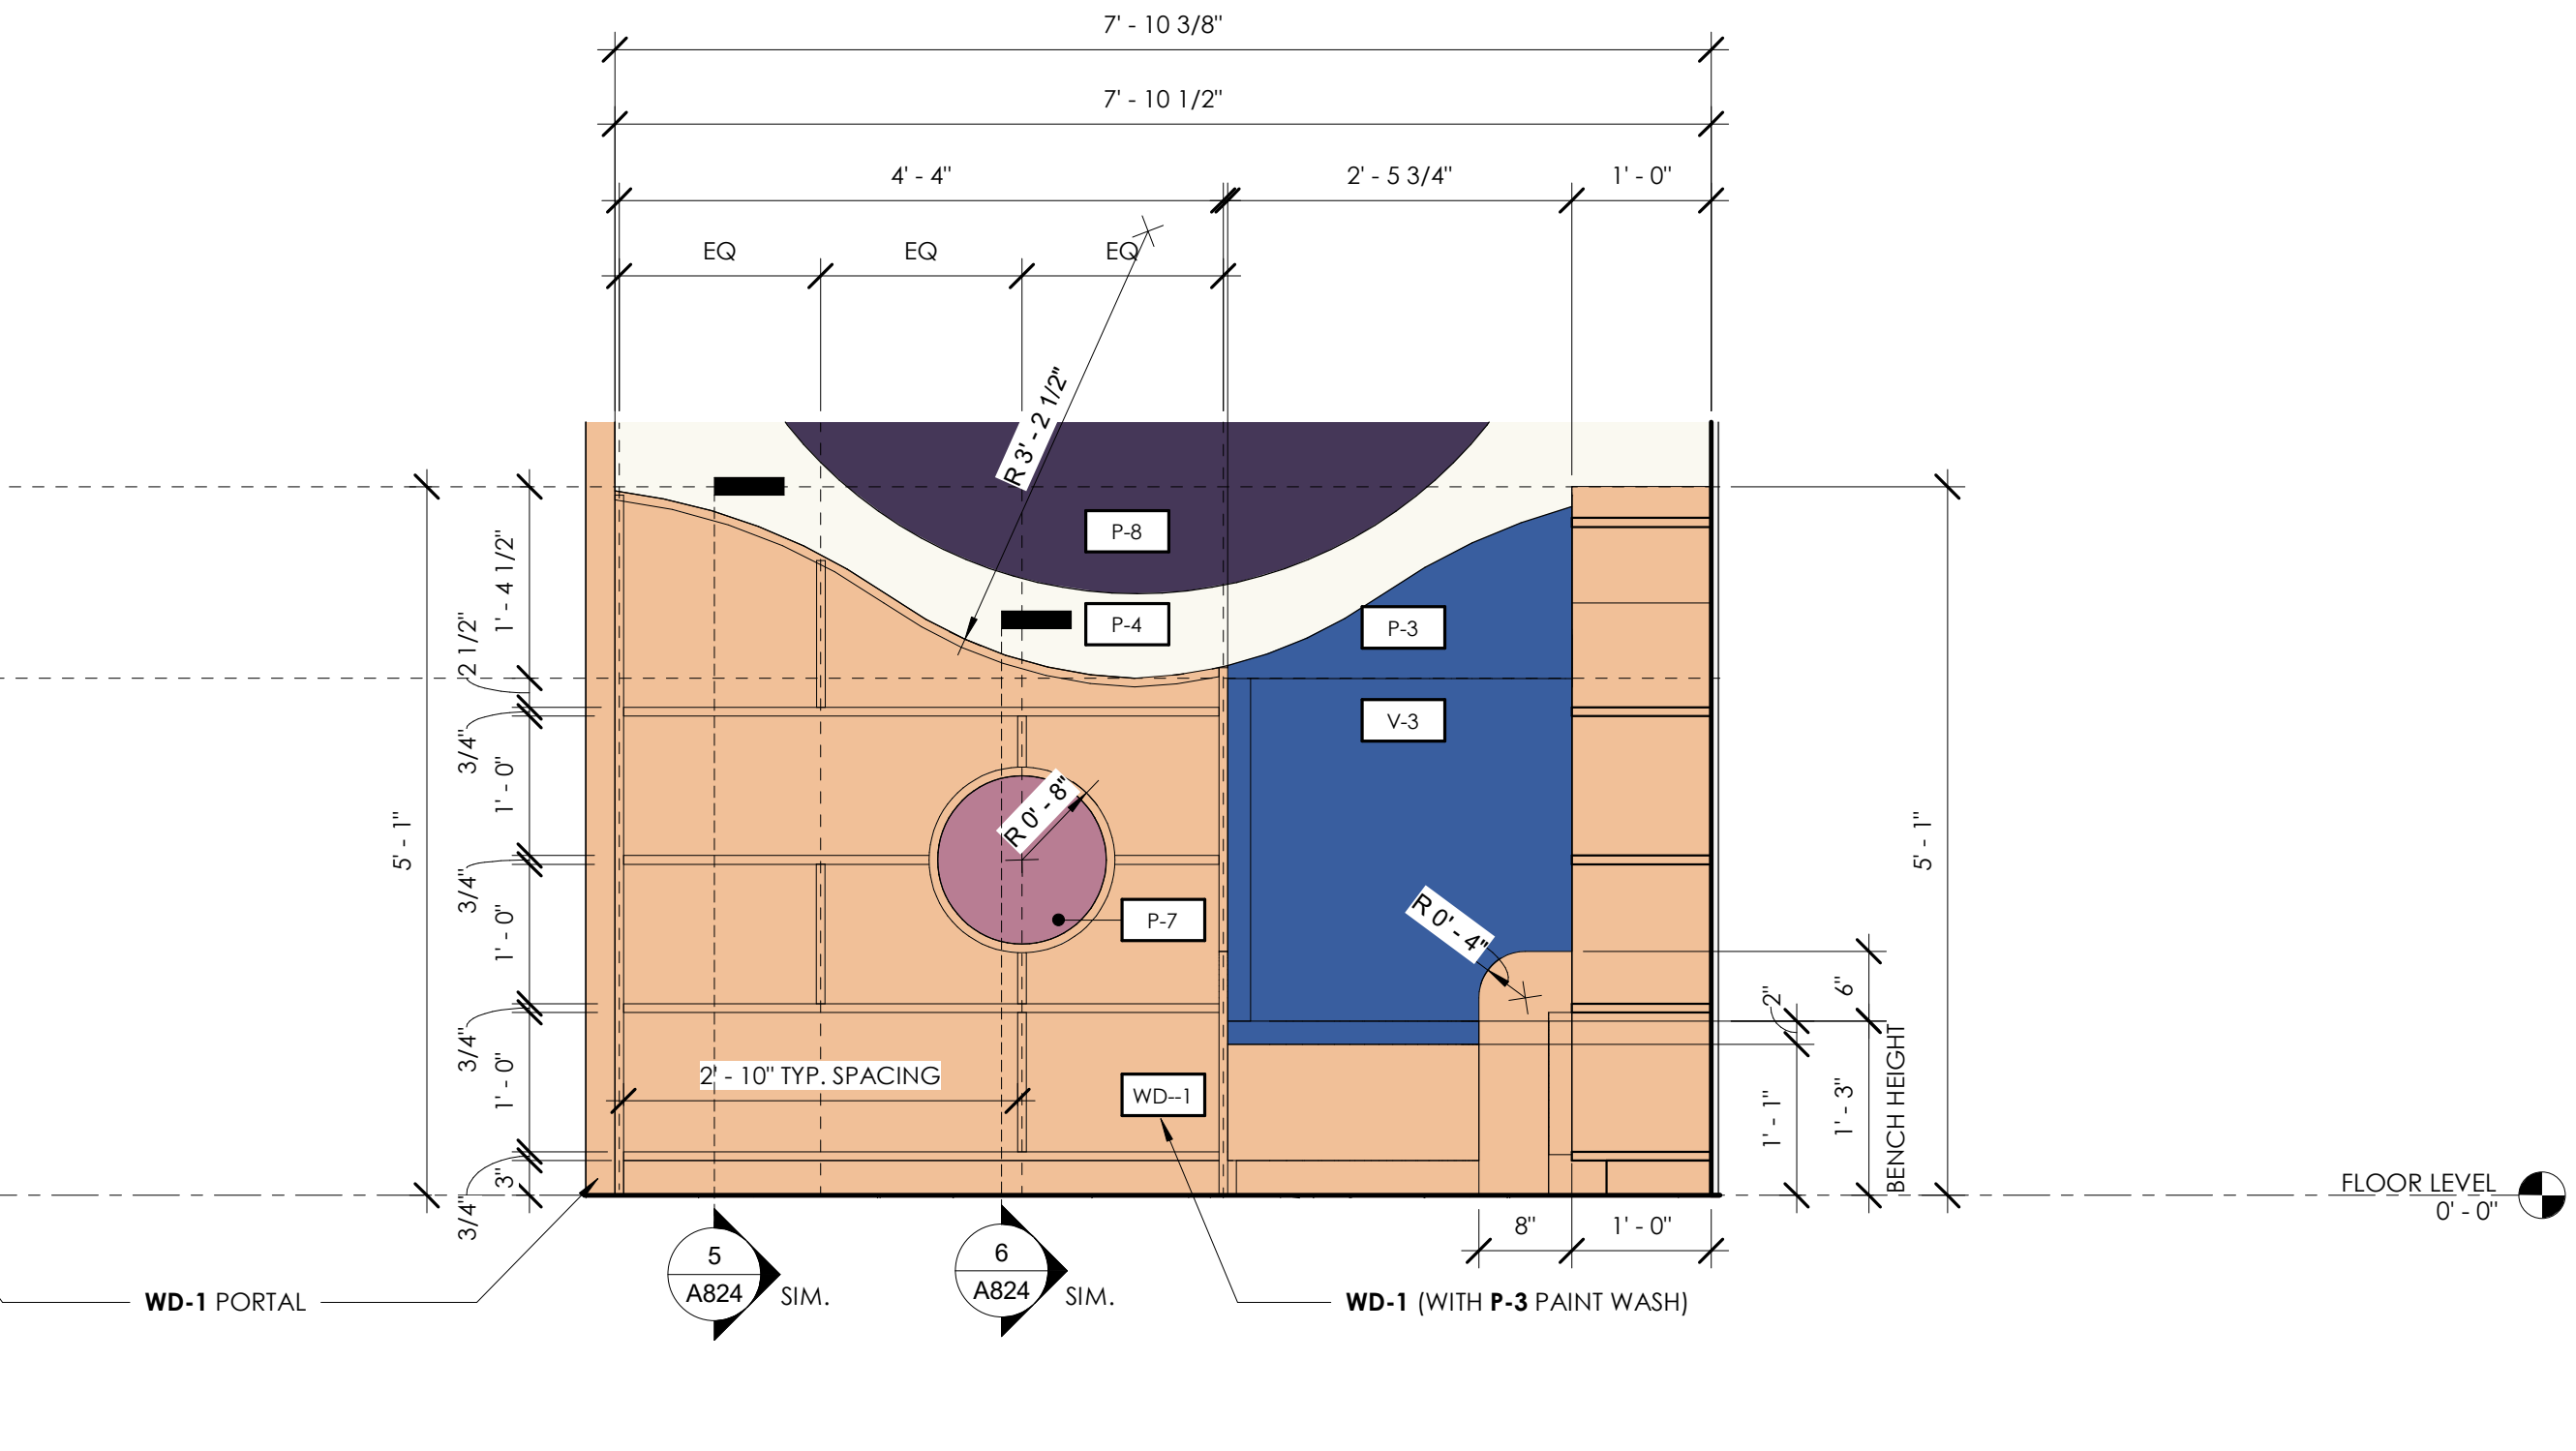


5 CHILDREN 112 BUILT-IN BOOK SHELF SECTION 1
1 1/2" = 1'-0"

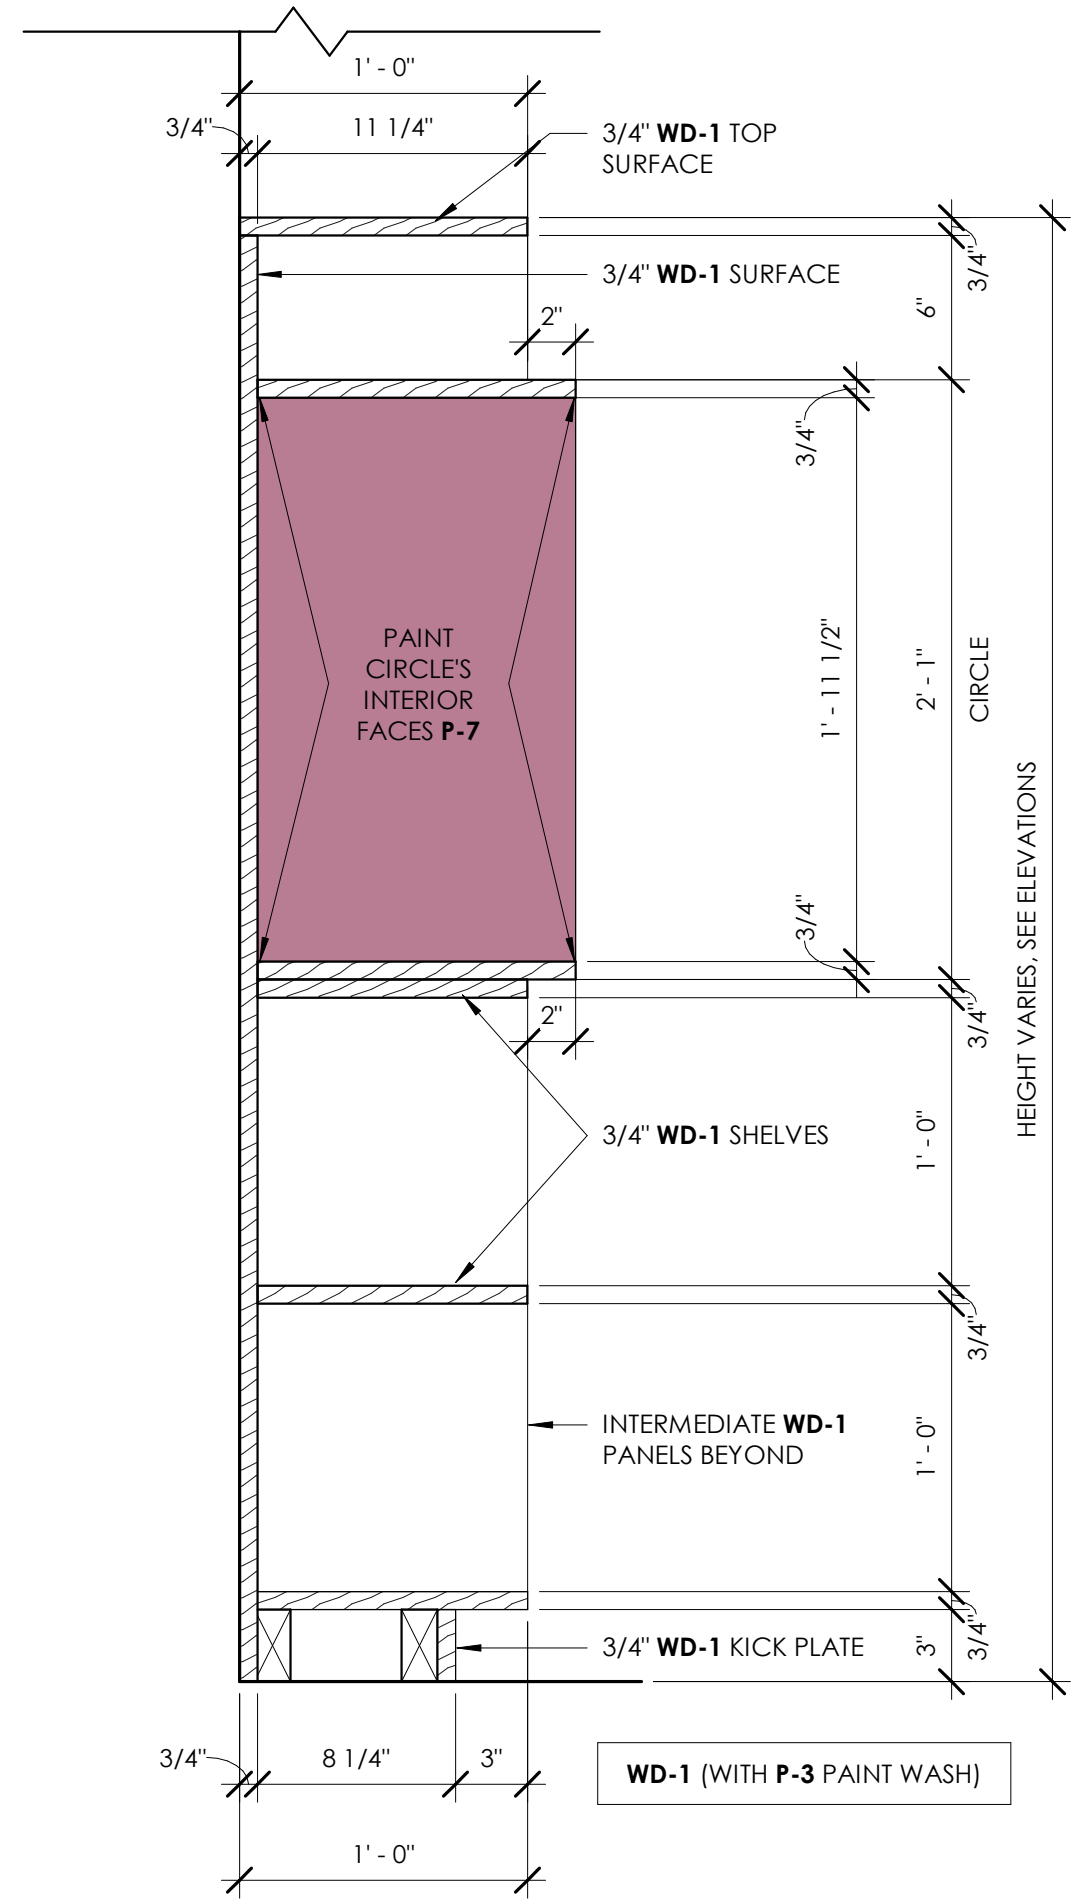

6 CHILDREN 112 BUILT-IN BOOK SHELF SECTION 2
1 1/2" = 1'-0"

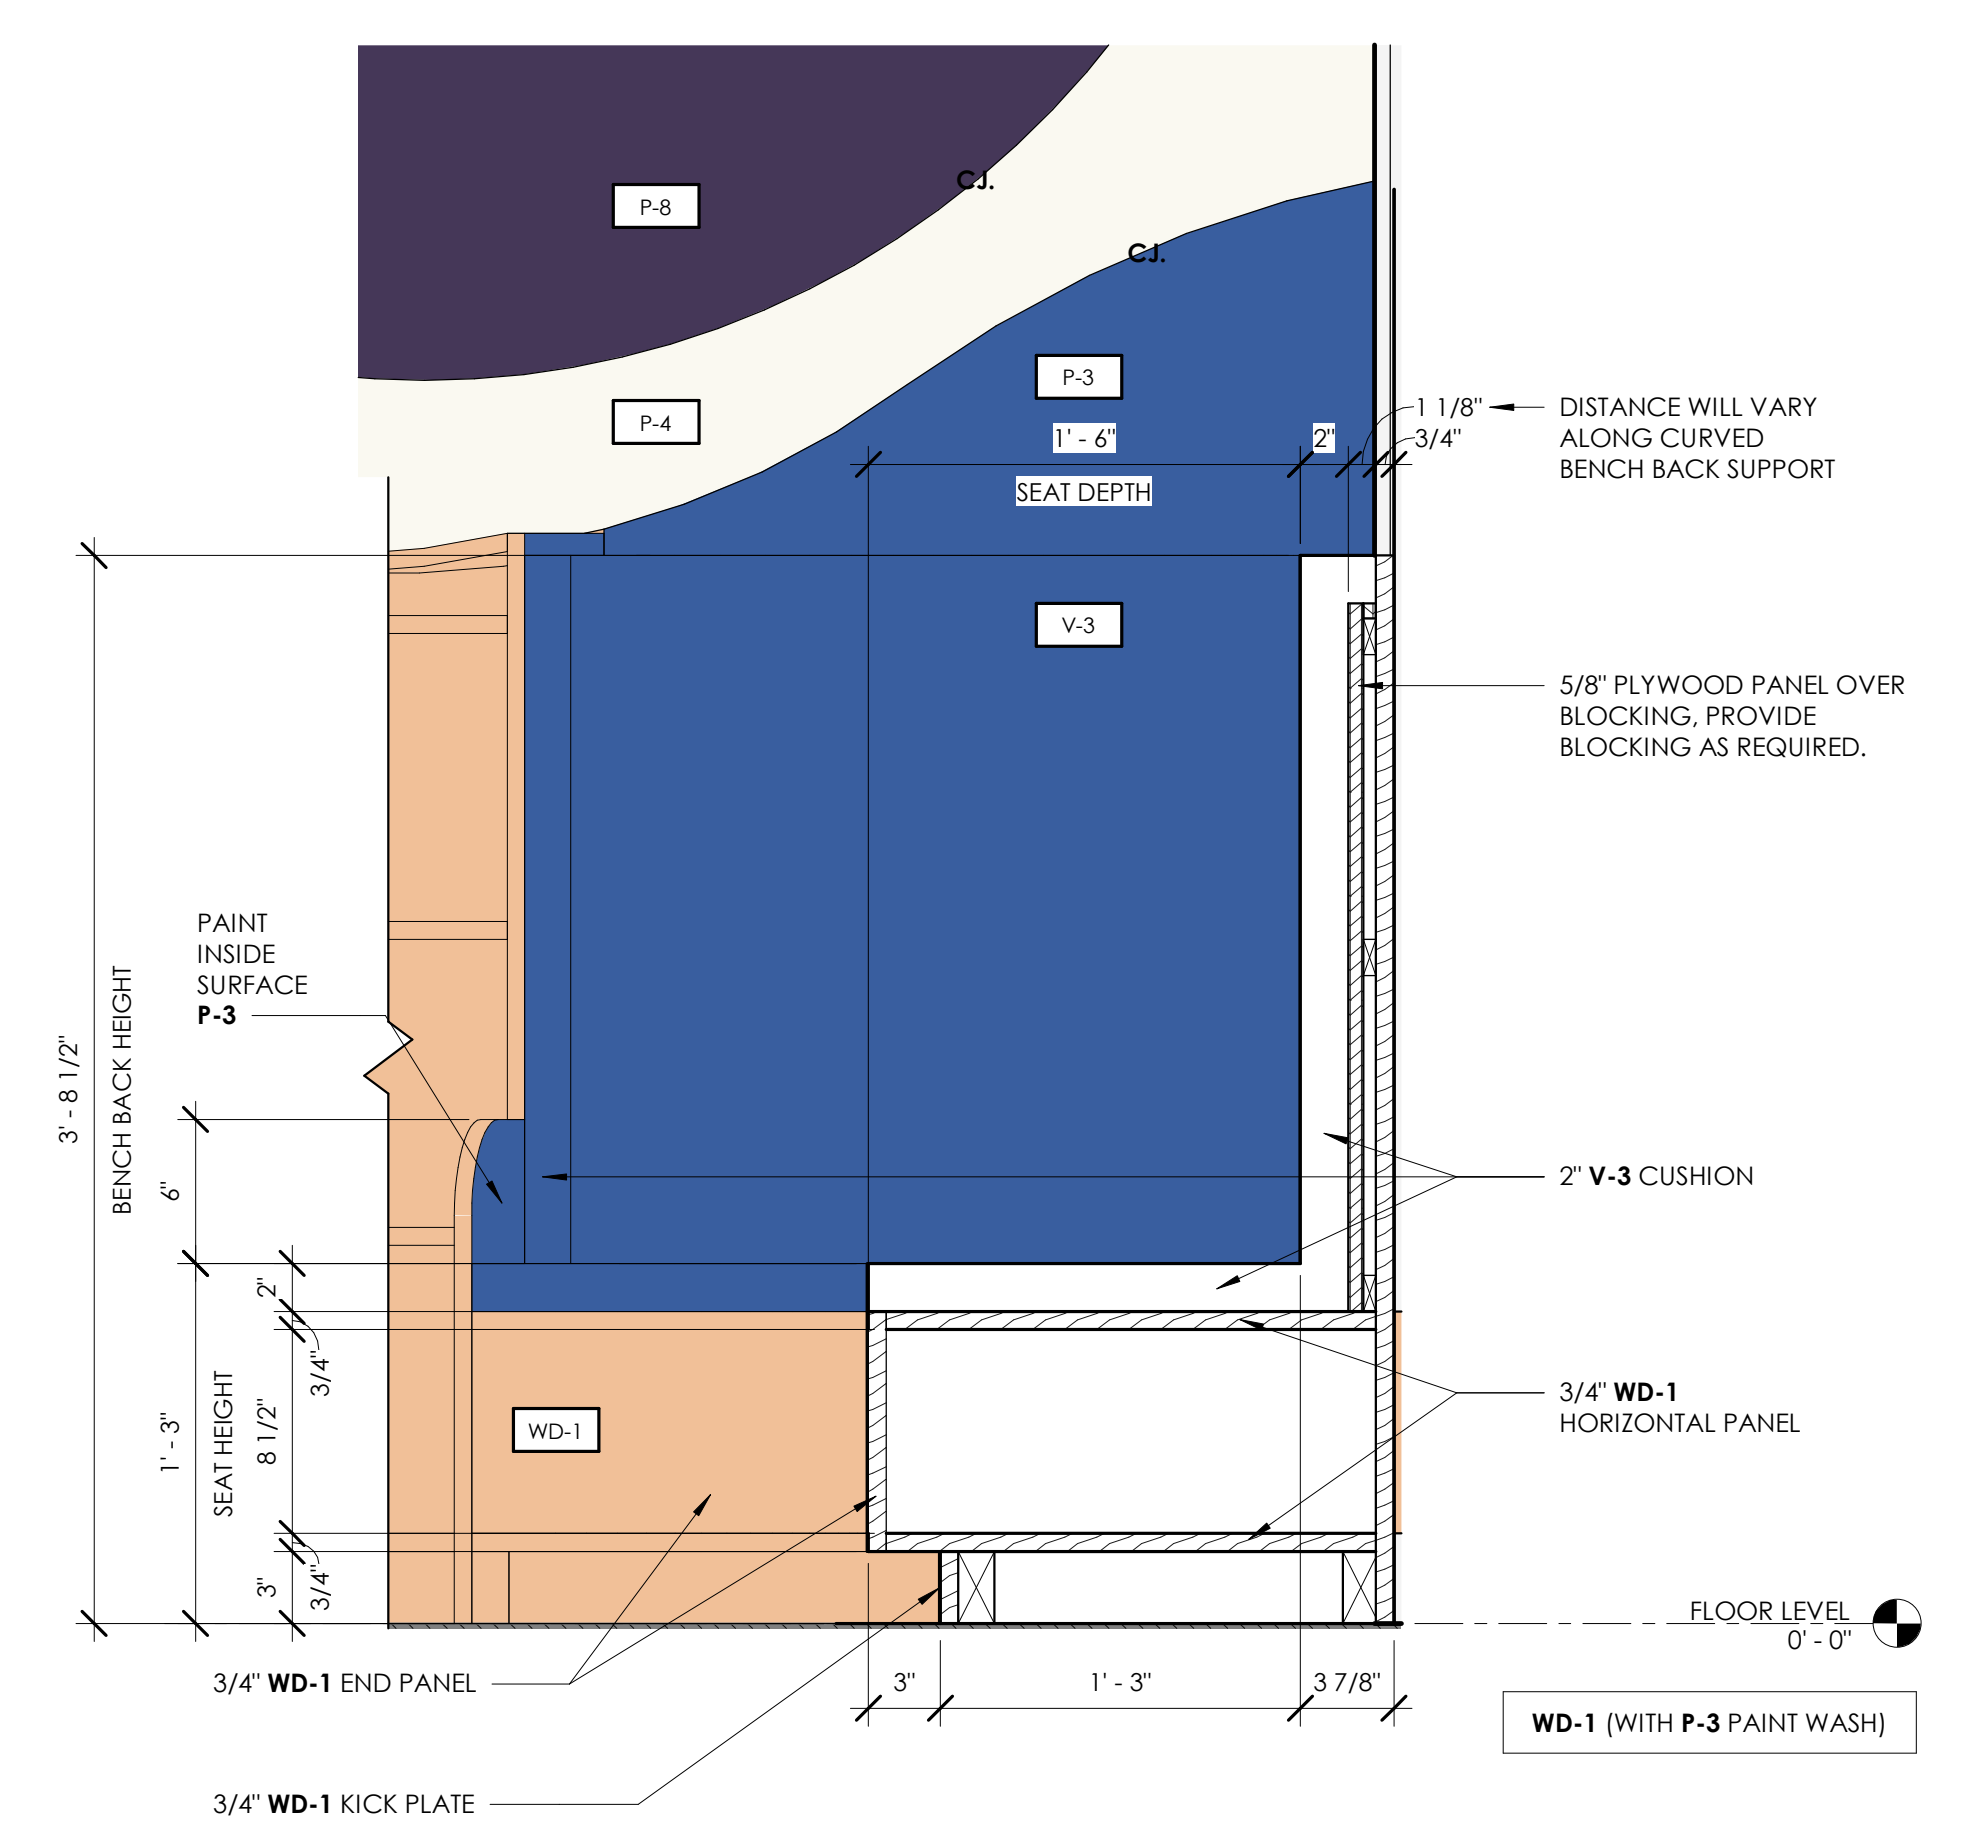

7 CHILDREN 112 BENCH SECTION
1 1/2" = 1'-0"

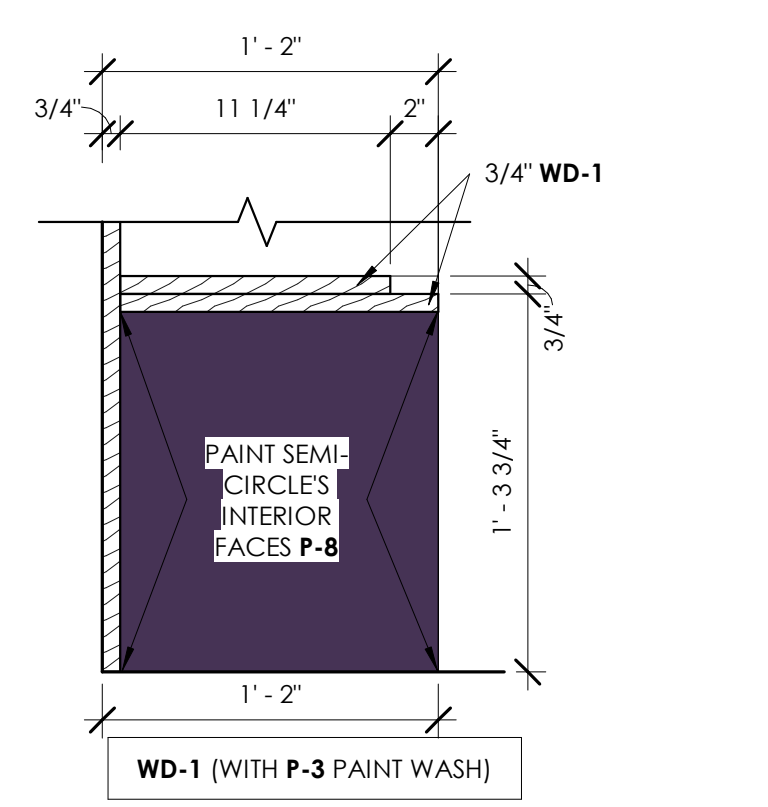

8 CHILDREN 112 BUILT-IN BOOK SHELF SECTION
1 1/2" = 1'-0"