




NO.	DATE	ISSUANCE / REVISIONS
1	2024/04/14	ISSUED FOR PERMIT AND BID
1	2024/04/14	ADDENDUM 1

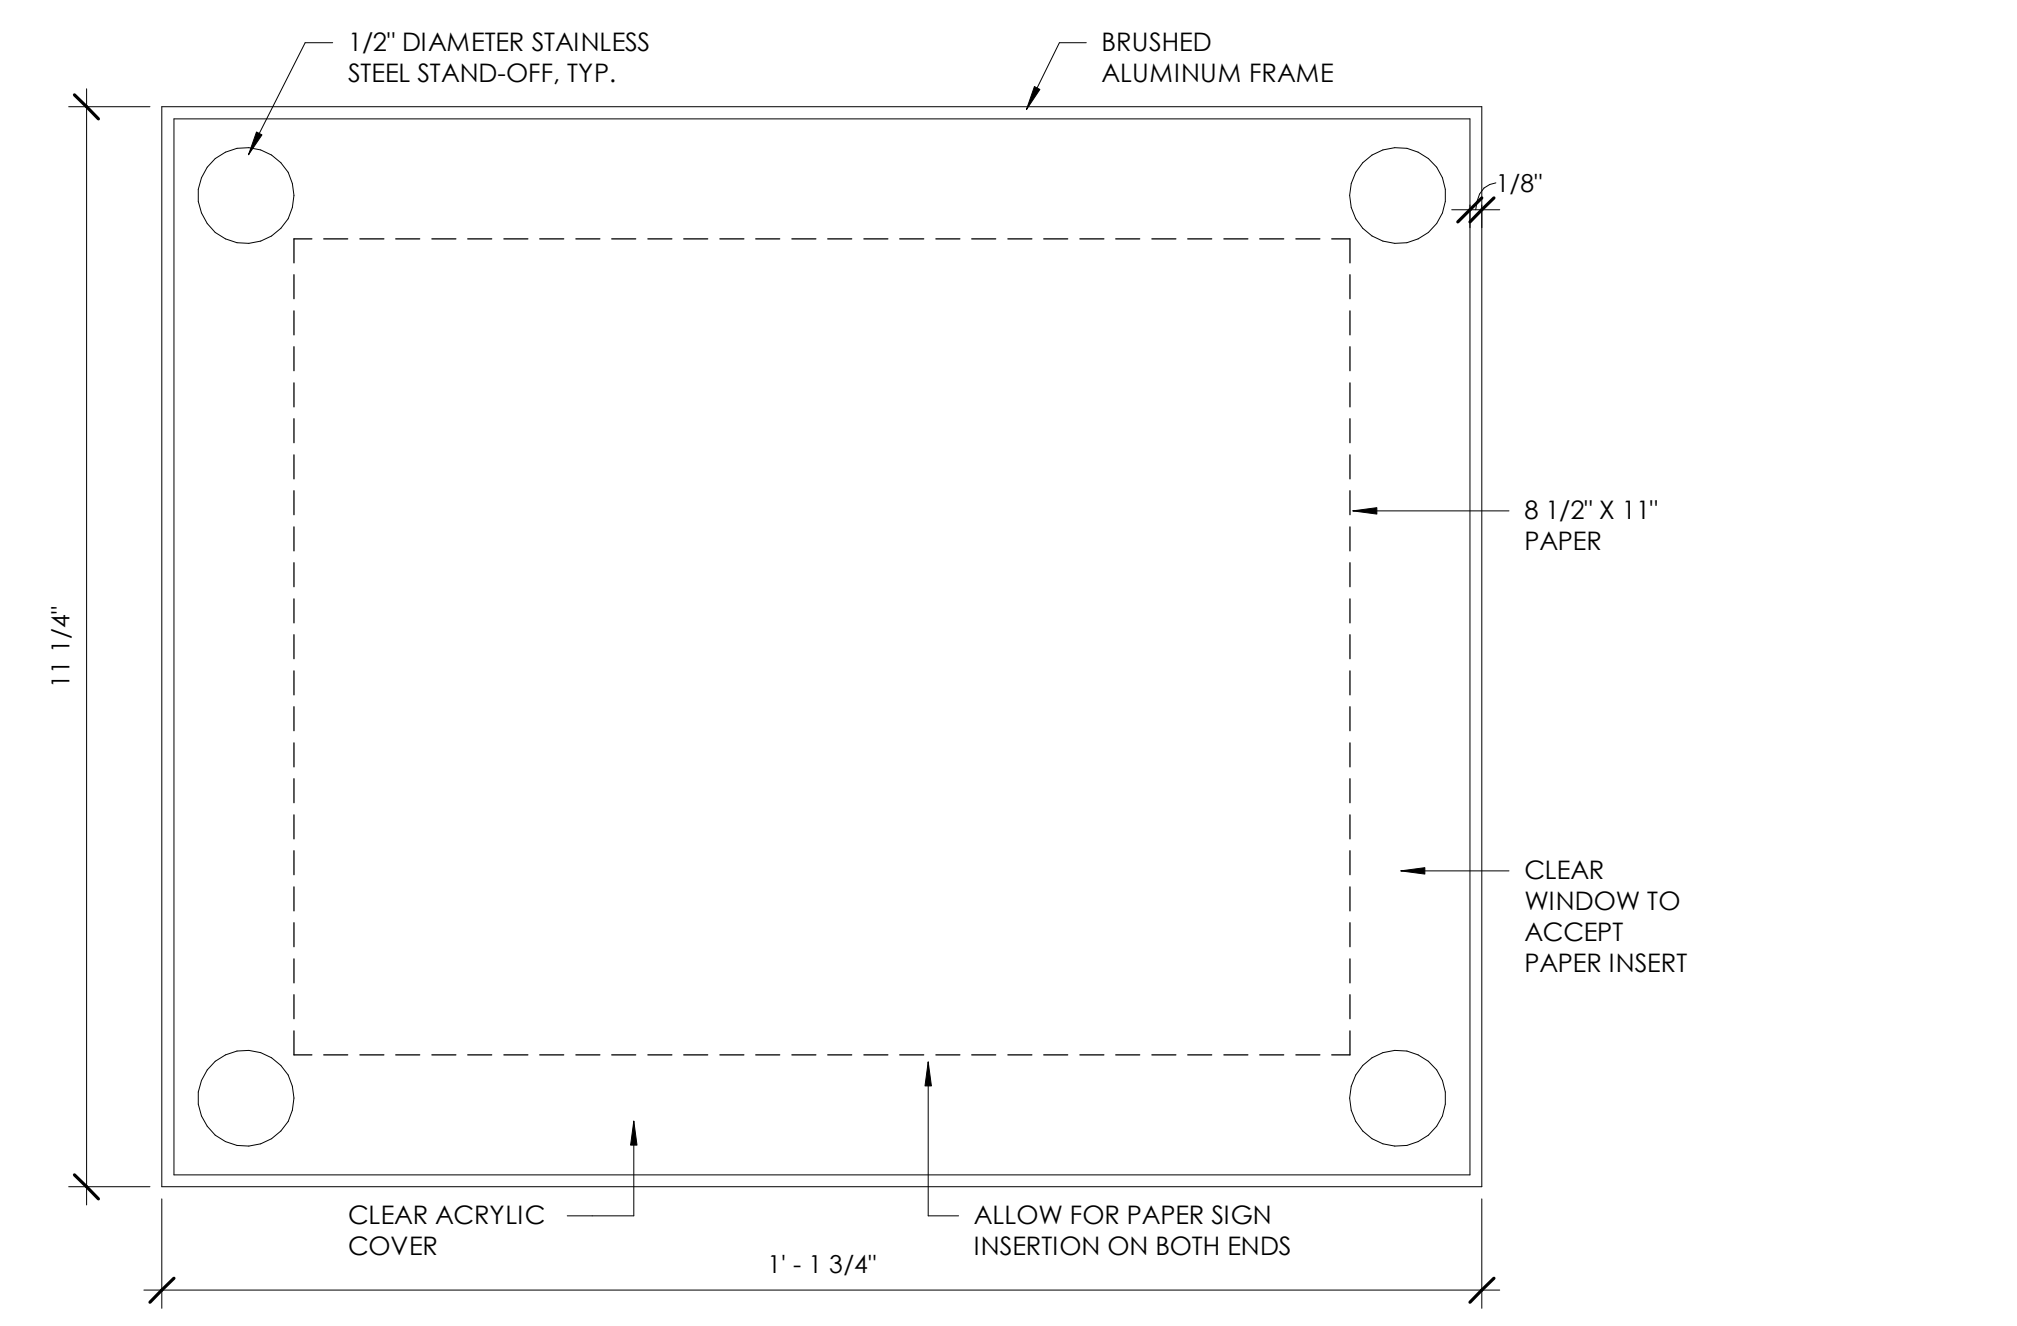

3 SIGNAGE TYPE D - RANGE FINDER  
1600 6" = 1'-0"

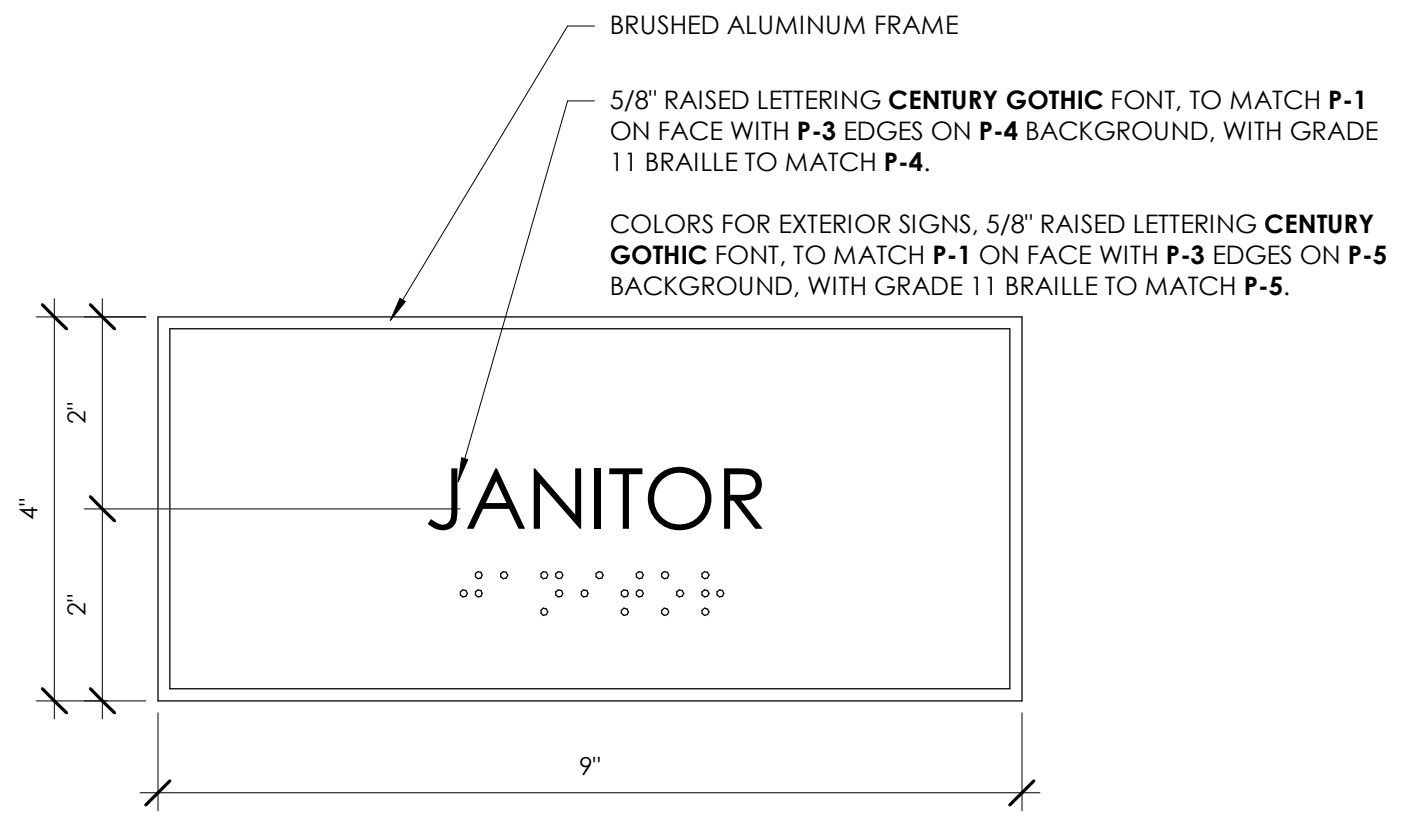


1 SIGNAGE TYPE B - PUBLIC INFO, WALL MOUNTED  
1600 6" = 1'-0"

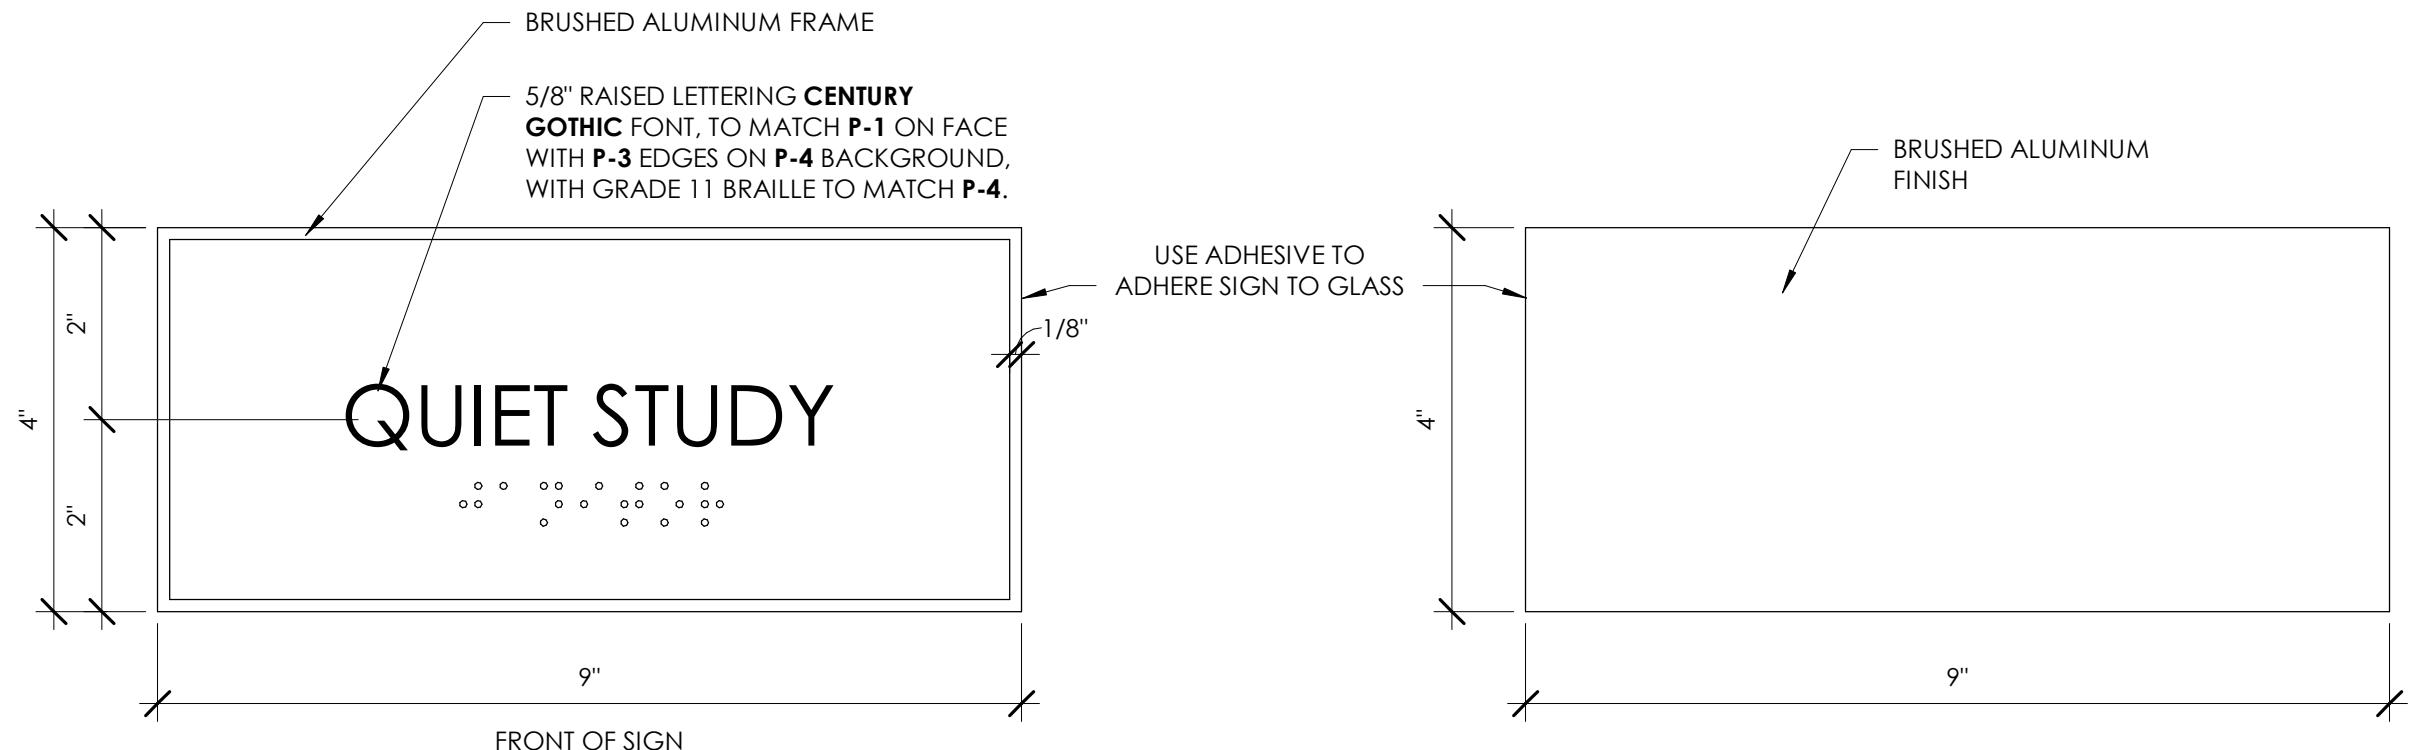


2 SIGNAGE TYPE C - PUBLIC INFO, GLASS MOUNTED  
1600 6" = 1'-0"




4 SIGNAGE TYPE H - RESTROOM  
1600 6" = 1'-0"

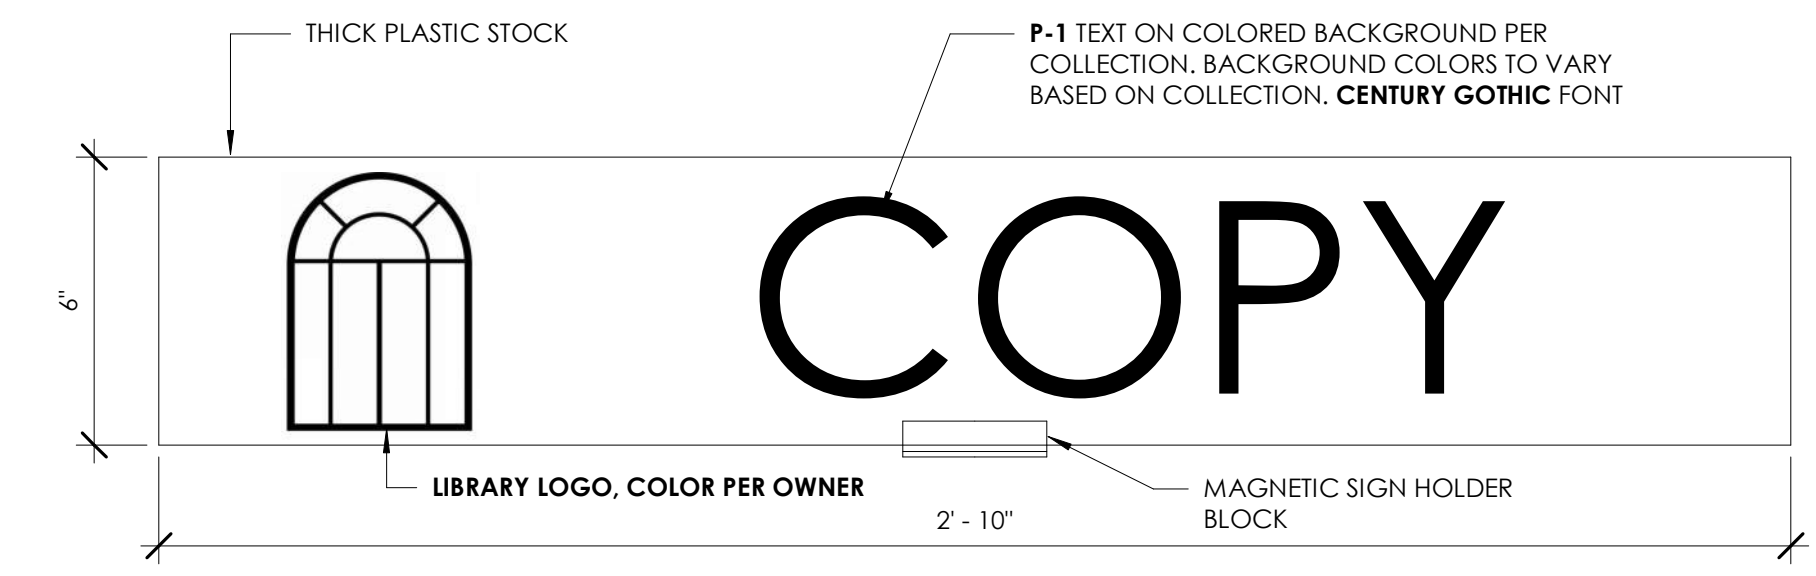


5 SIGNAGE TYPE I - TOP SHELF COLLECTION LABELS  
1600 3" = 1'-0"

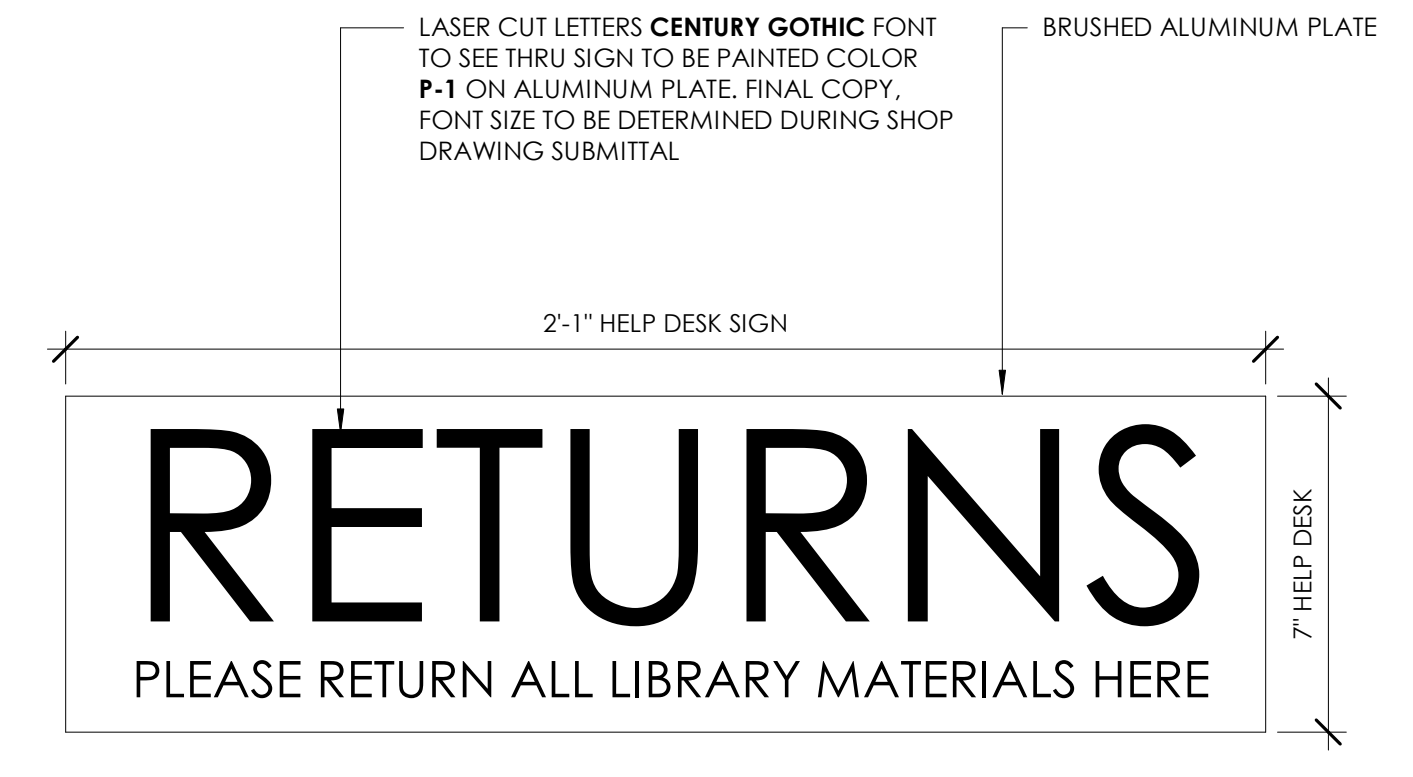


6 SIGNAGE TYPE L - WALL MOUNTED SIGNAGE  
1600 3" = 1'-0"

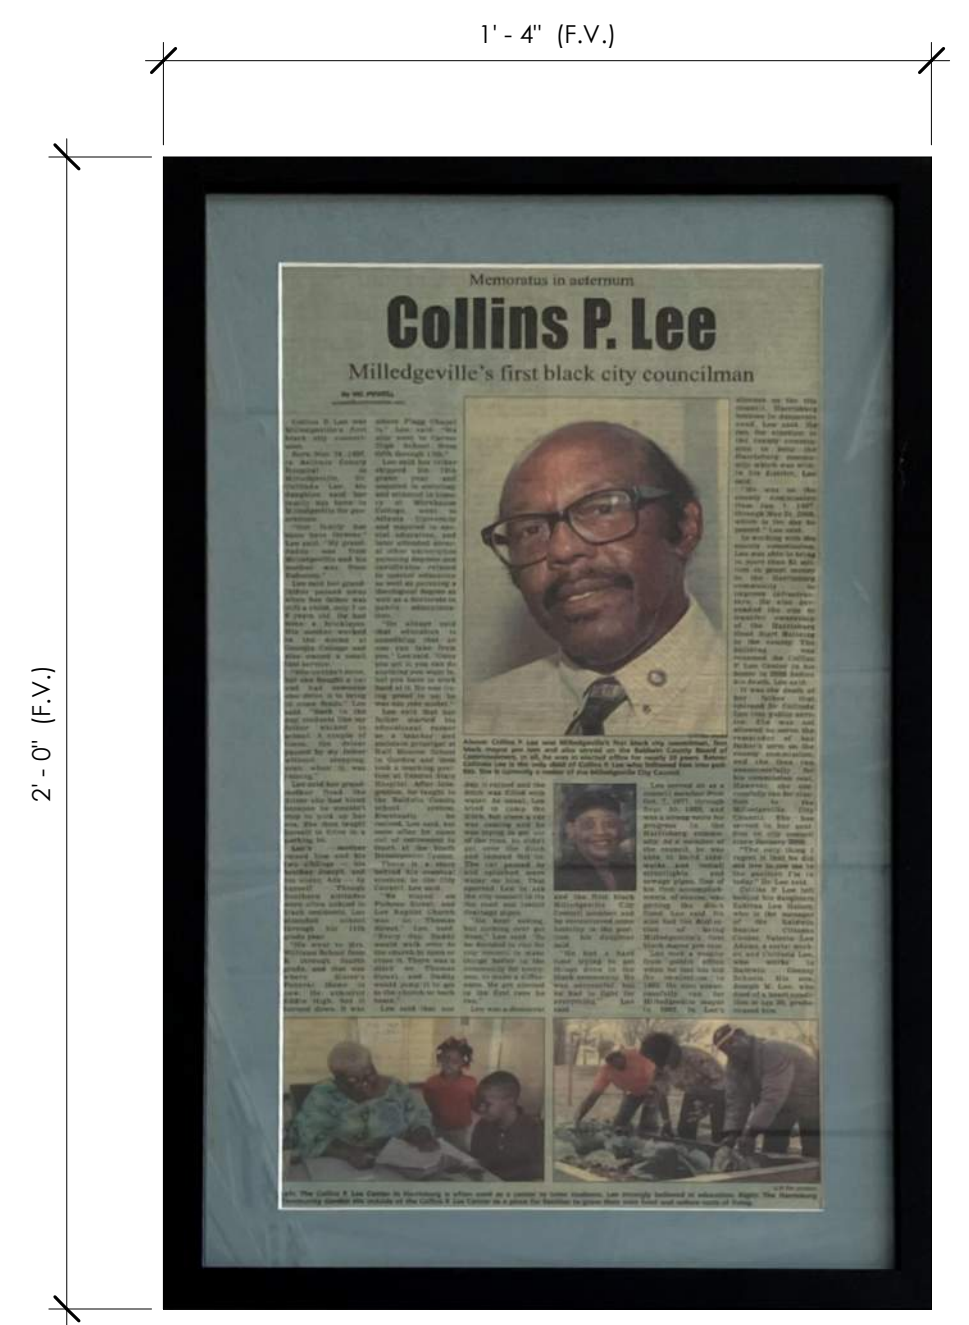


12 SIGNAGE TYPE P - FRAMED PORTRAIT  
1600 3" = 1'-0"

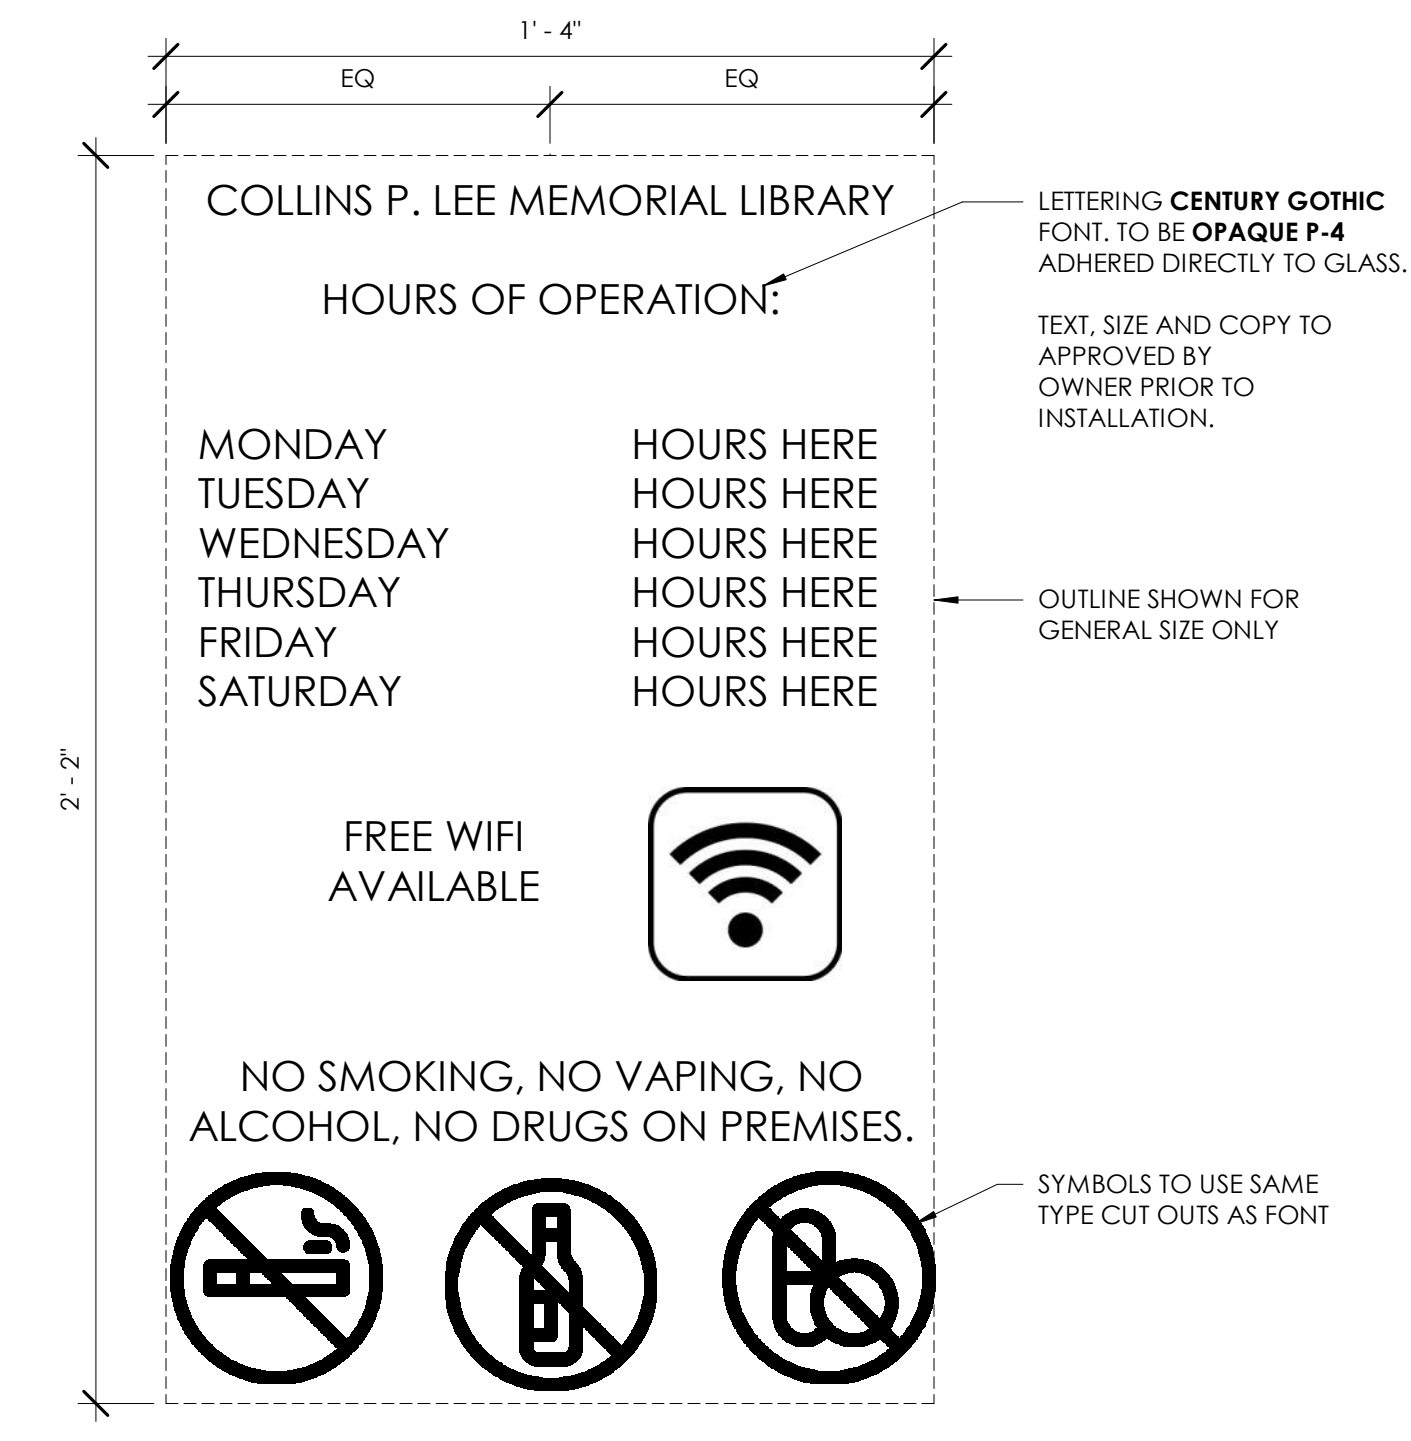


7 SIGNAGE TYPE M - BUILDING HOURS/ NO SMOKING  
1600 3" = 1'-0"

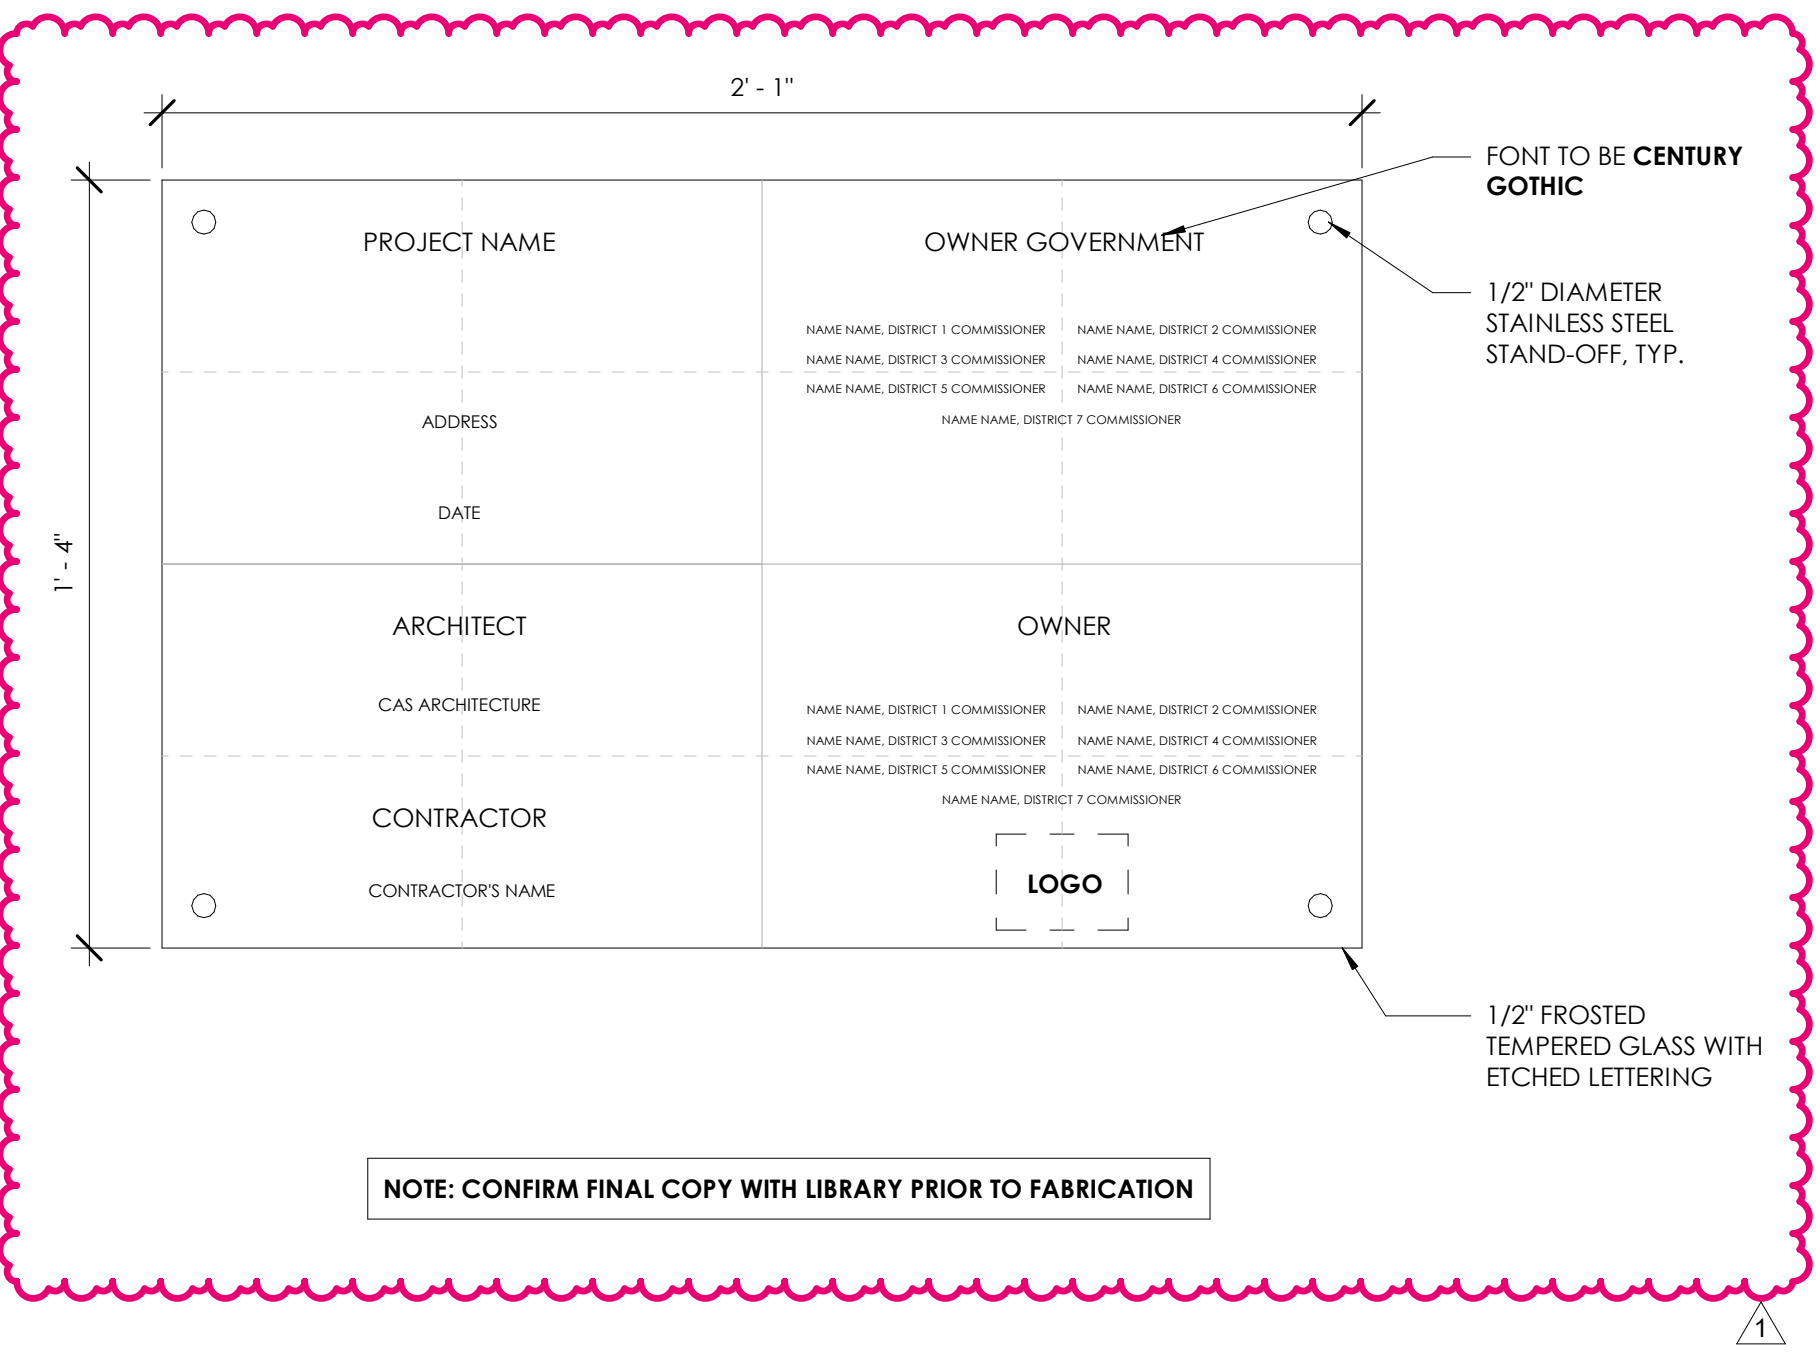

8 SIGNAGE TYPE N - BUILDING PLAQUE  
1600 3" = 1'-0"

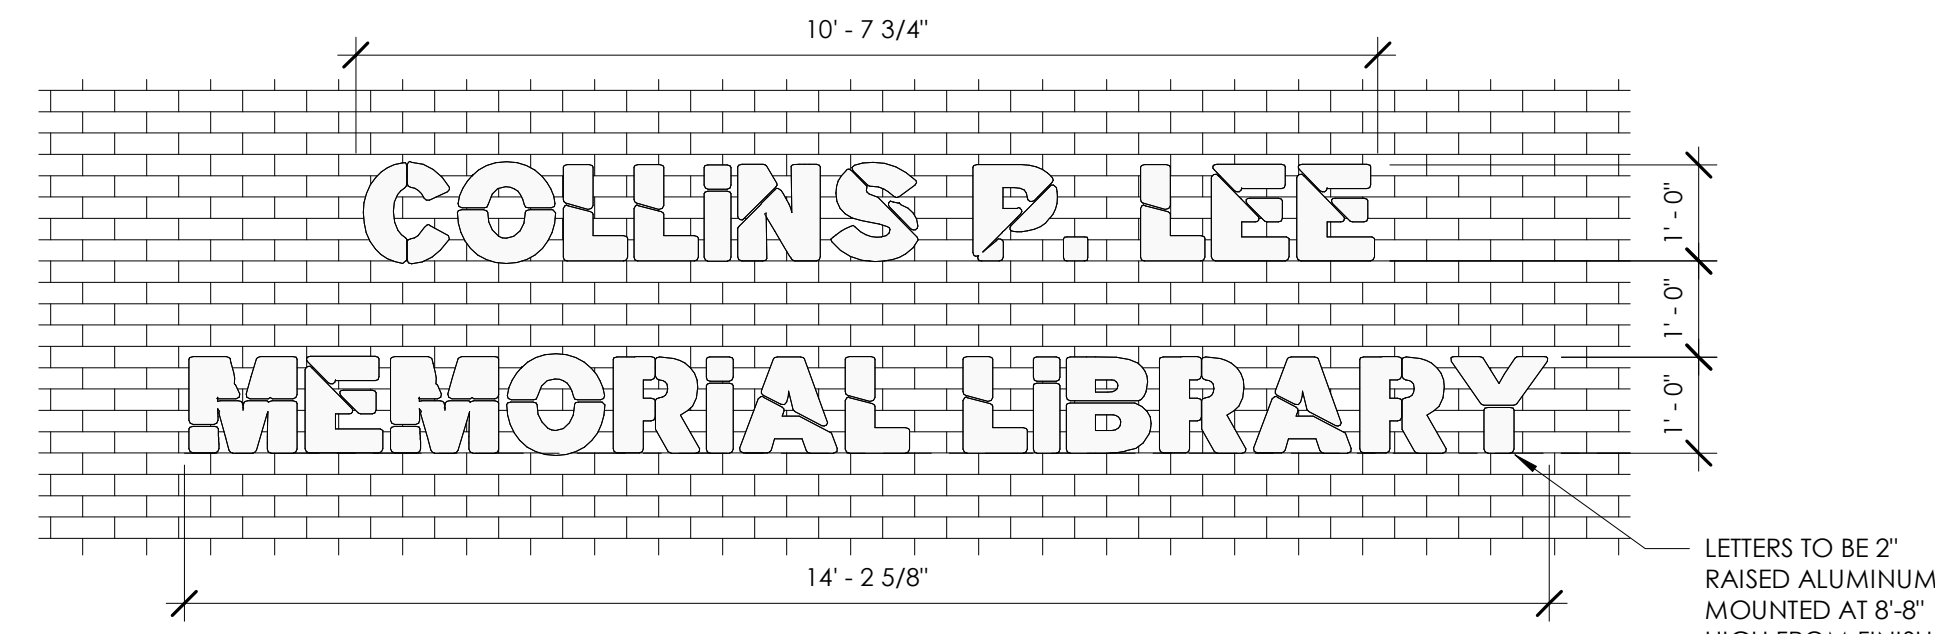

10 MAIN LIBRARY SIGNAGE  
1600 1/2" = 1'-0"

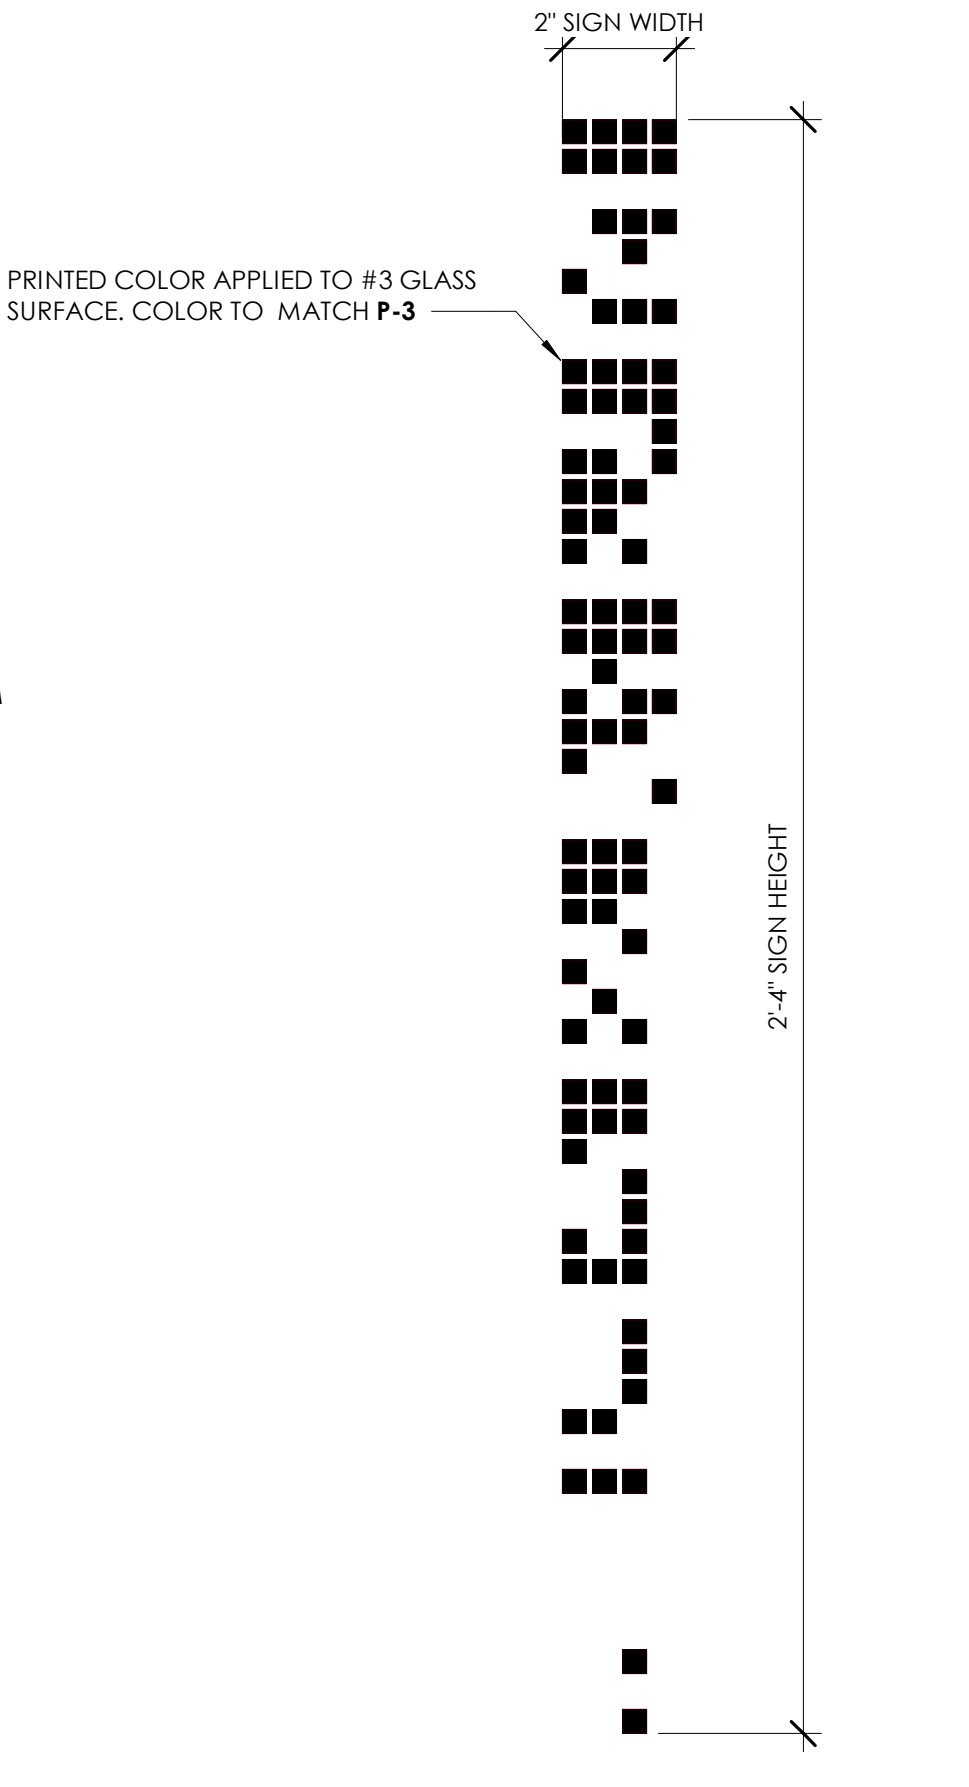

11 SIGNAGE TYPE Z - EPIGRAM  
1600 1 1/2" = 1'-0"

**NOTE:**  
FRAMED PORTRAIT / NEWS ARTICLE OF COLLINS P. LEE TO BE SALVAGED FROM EXISTING COMMUNITY CENTER - CONTRACTOR TO COORDINATE WITH OWNER FOR FINAL LOCATION IN RENOVATED SPACE