



georgia civil
CIVIL ENGINEERING
LANDSCAPE ARCHITECTURE
LAND SURVEYING

311 N. Main St., Ste. 101, Unit C
P.O. Box 896 | Madison, GA 30650
P: 706.342.1104







www.georgiacivil.com

Professional Seal



Project Information

DRYWALL WAREHOUSE HWY 81
257 HIGHWAY 81
OXFORD, GA 30054
ZONING: R-1

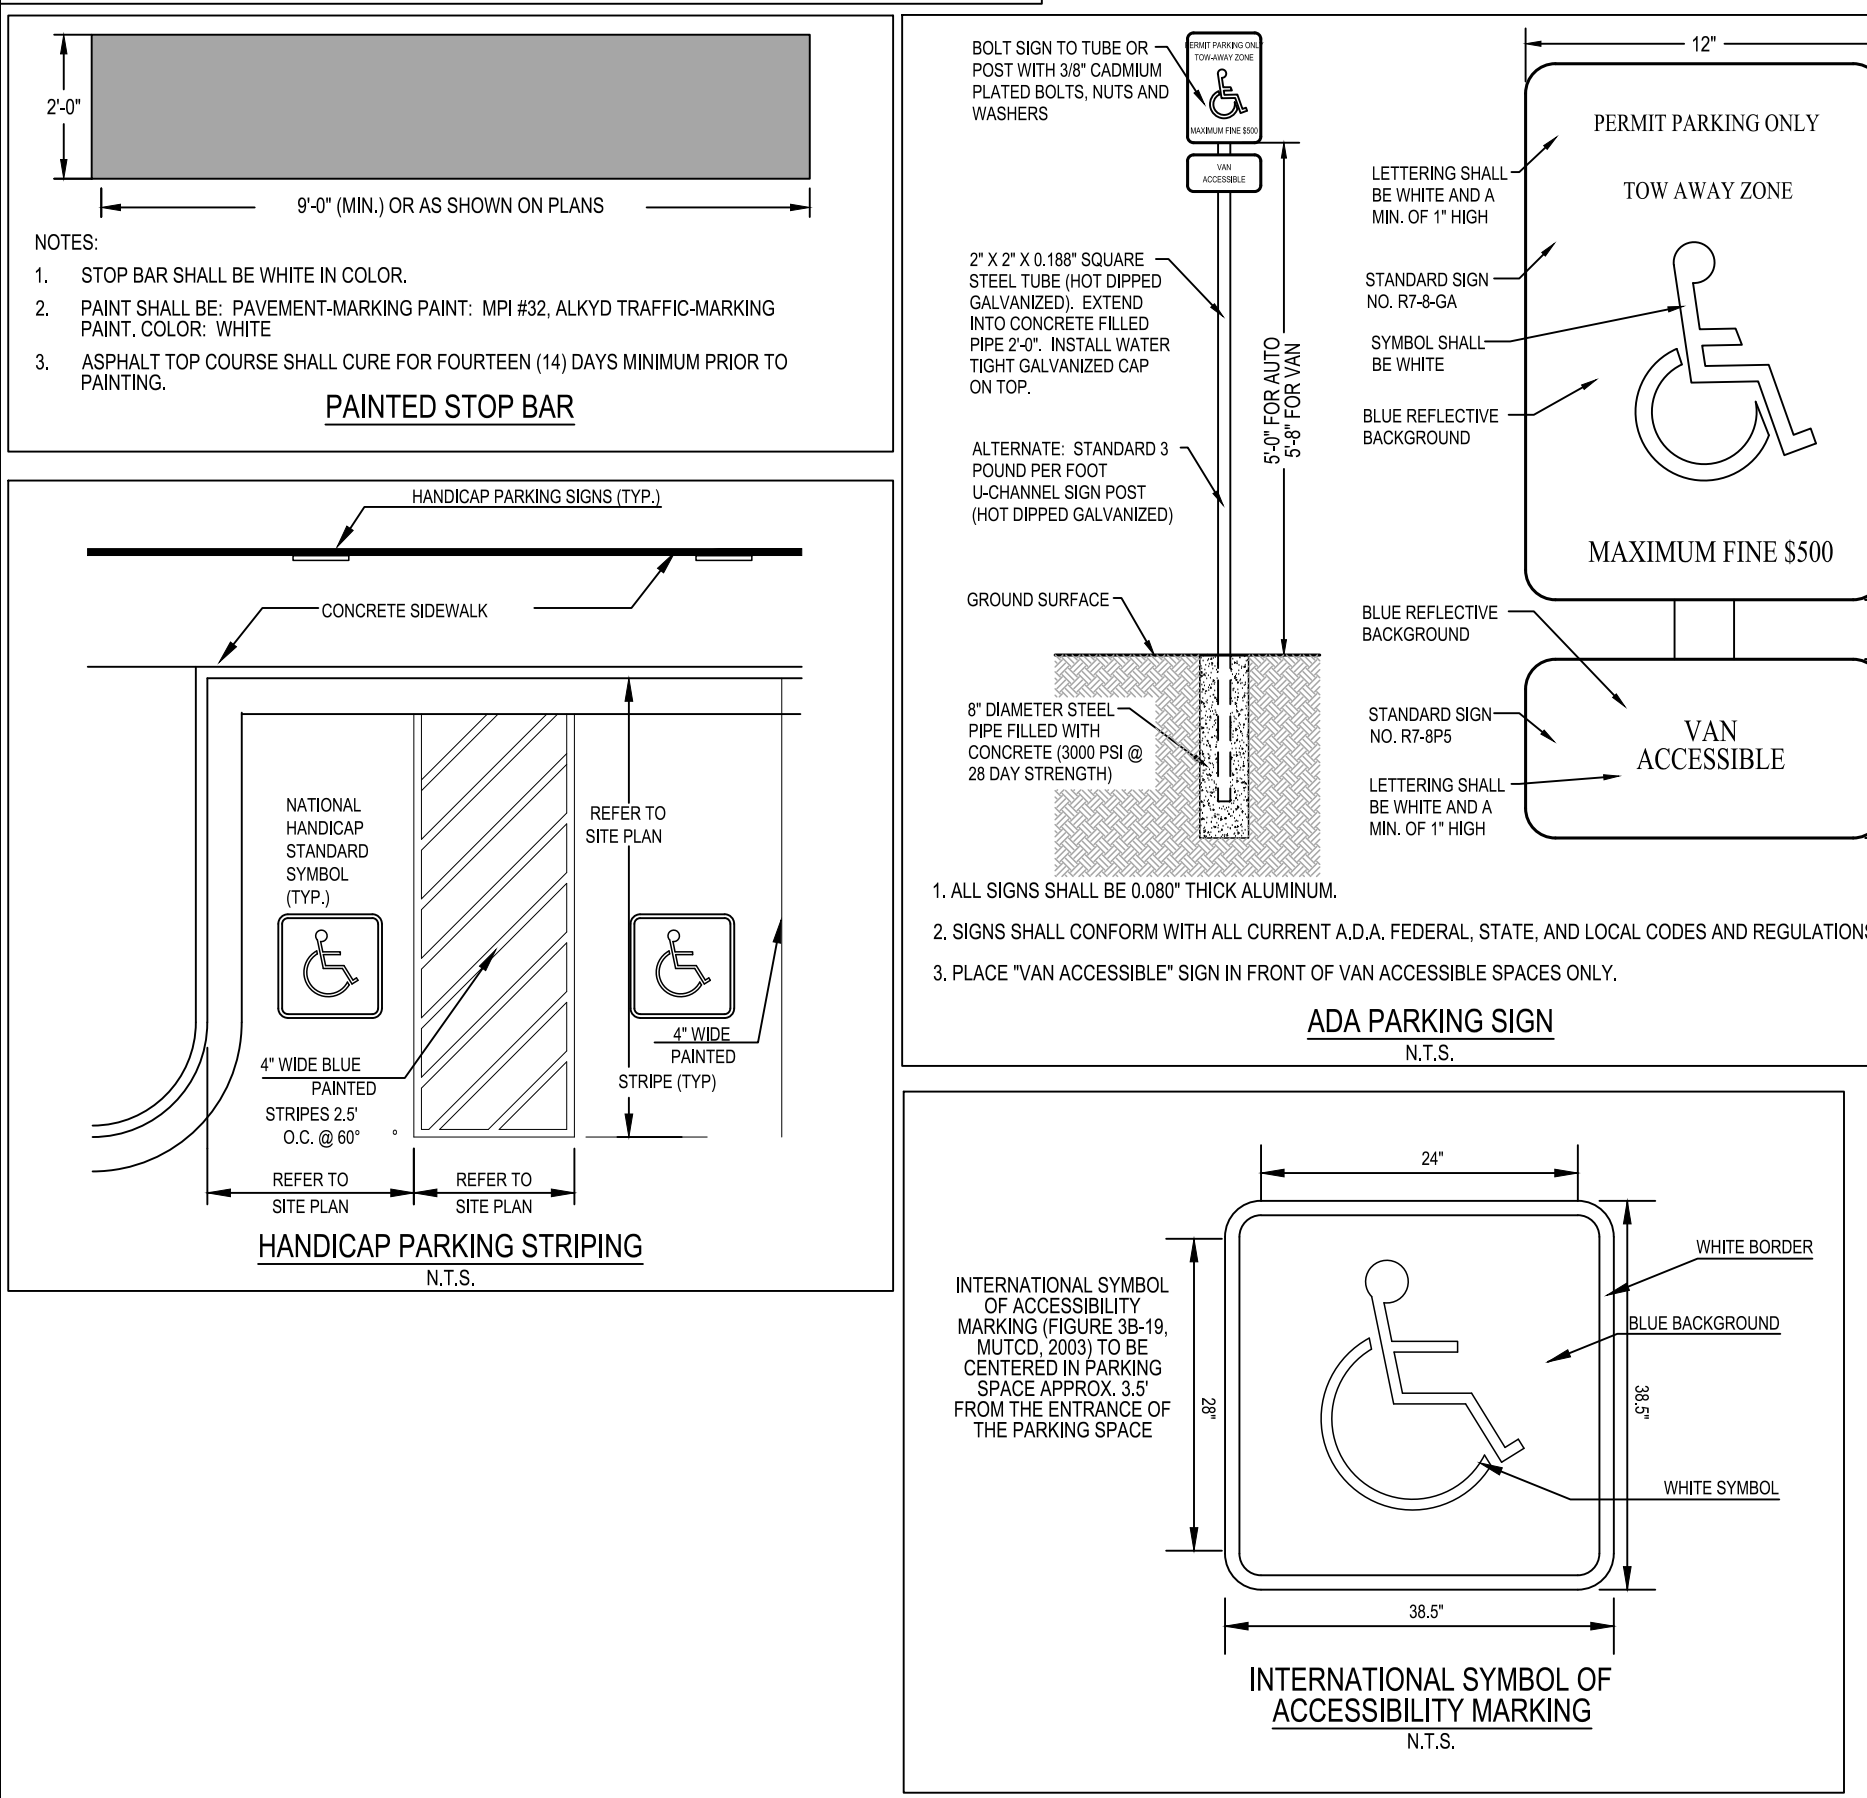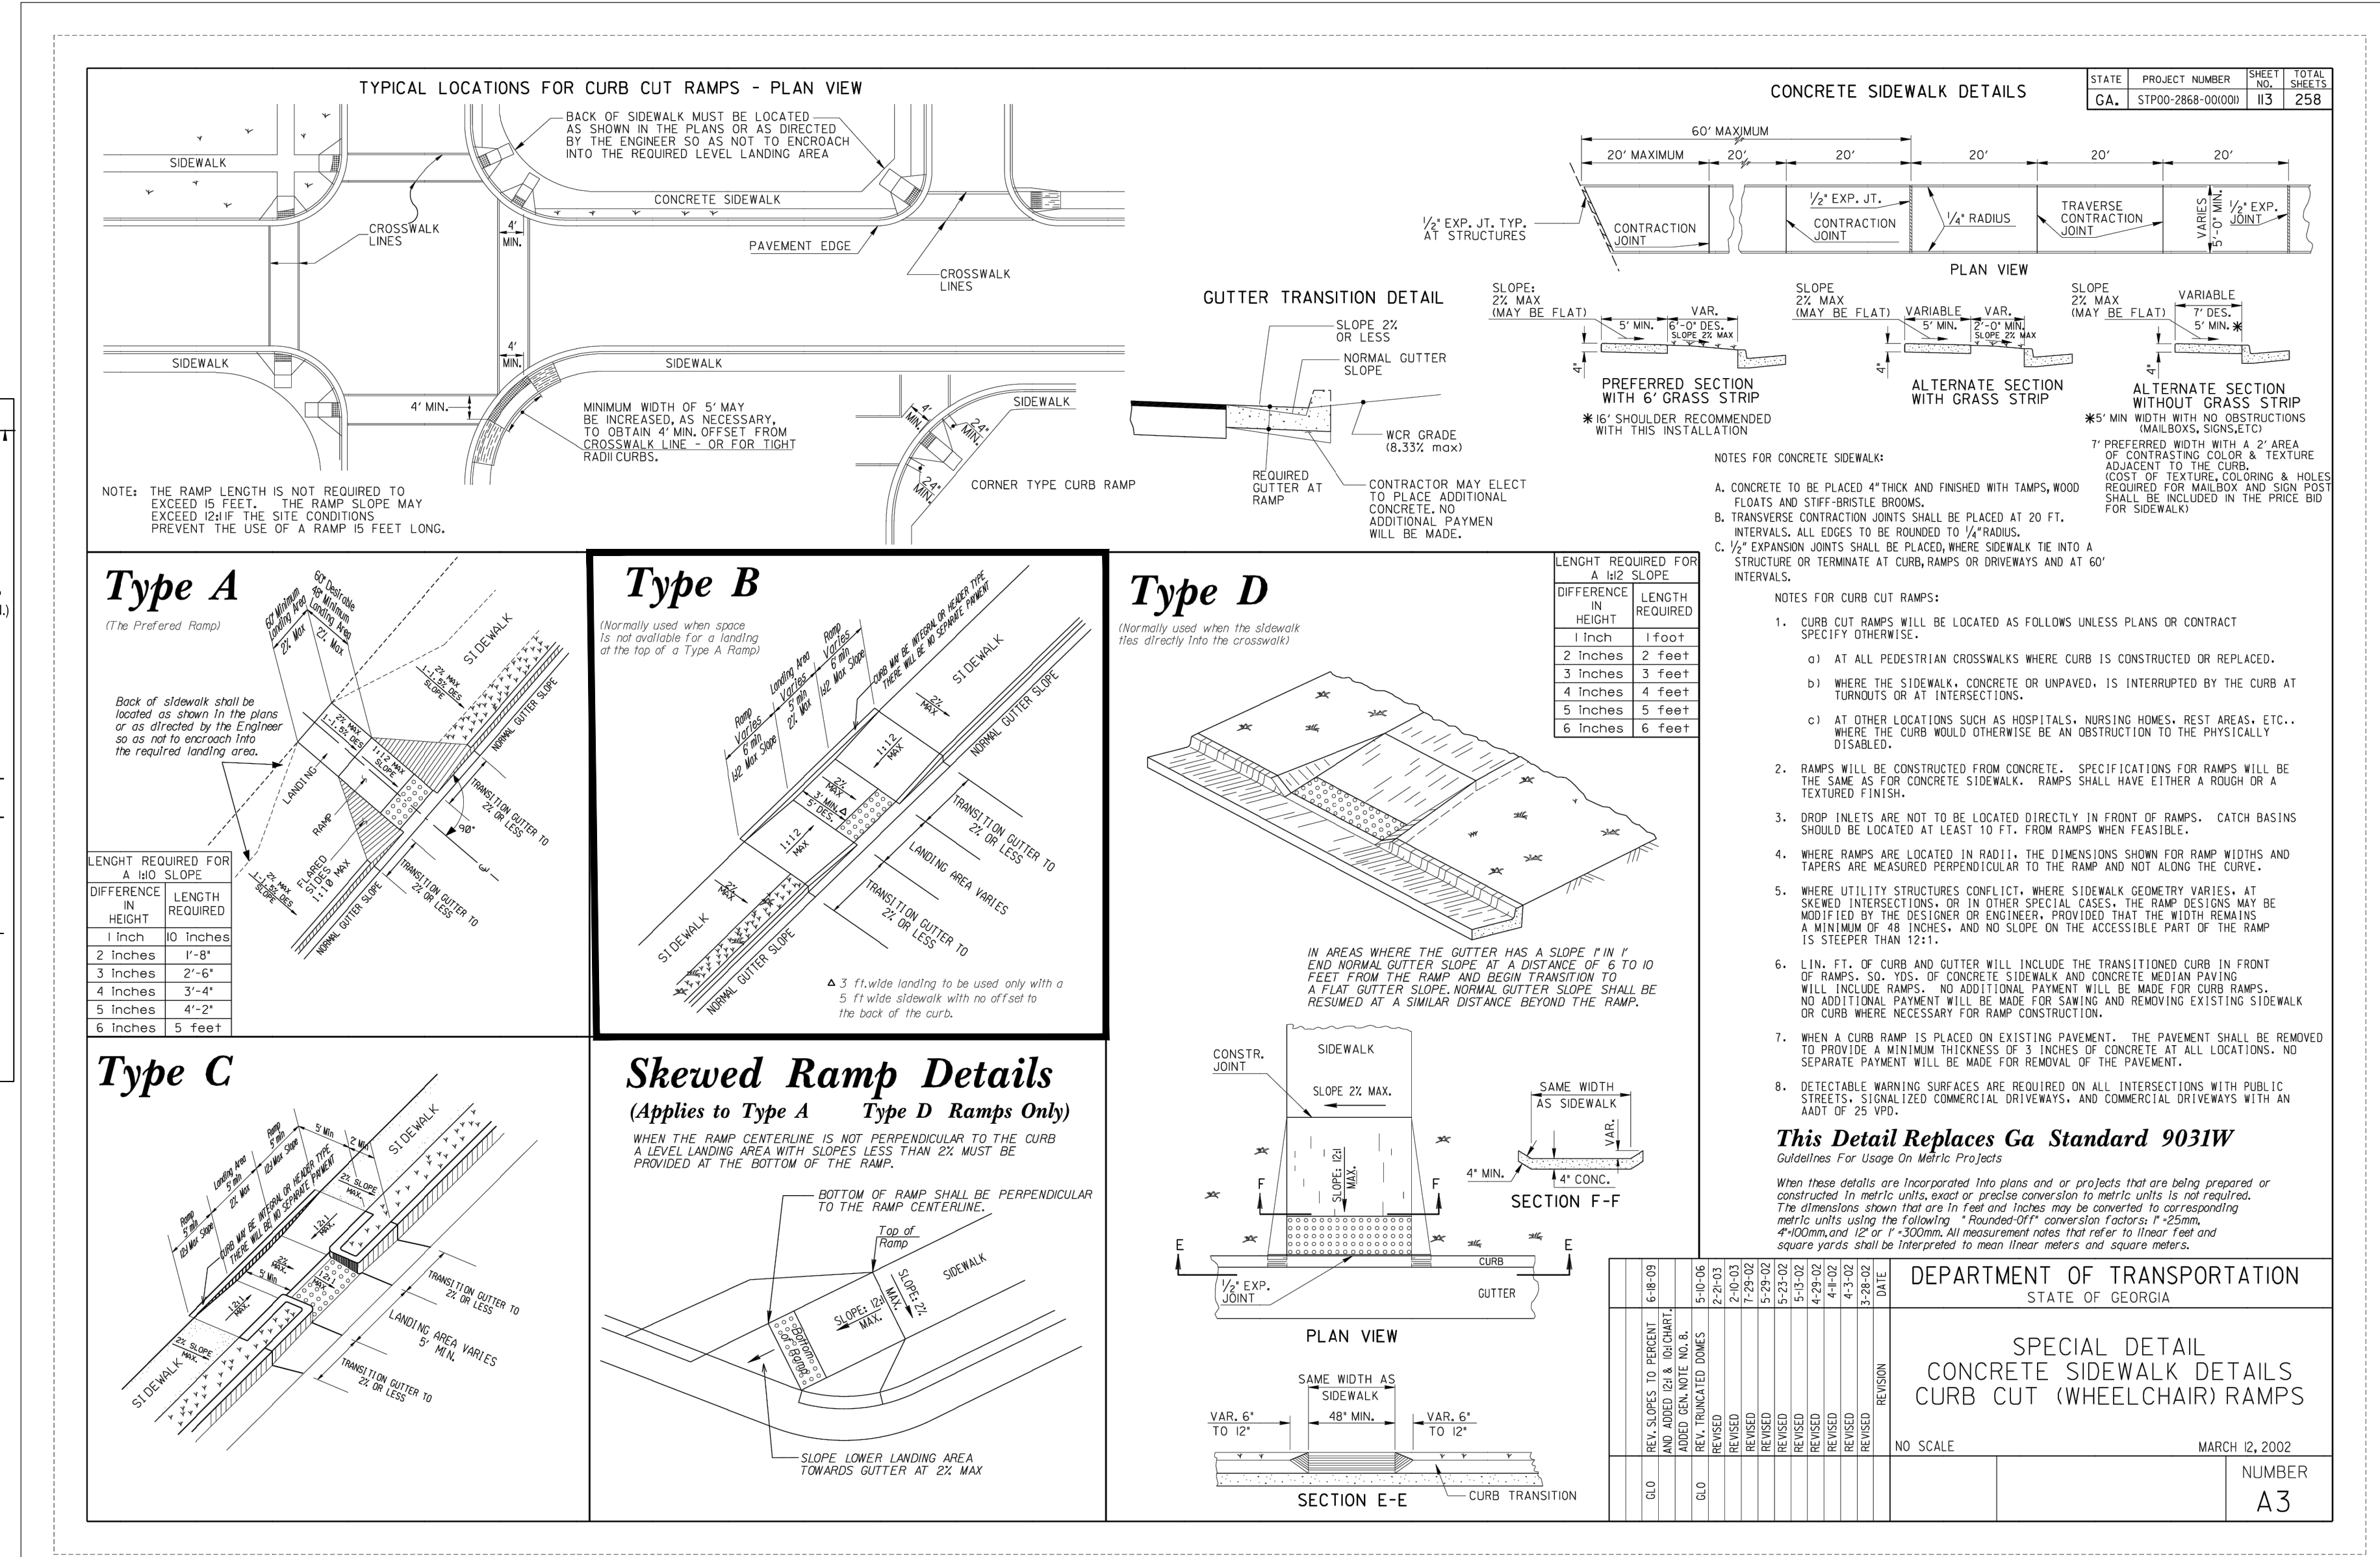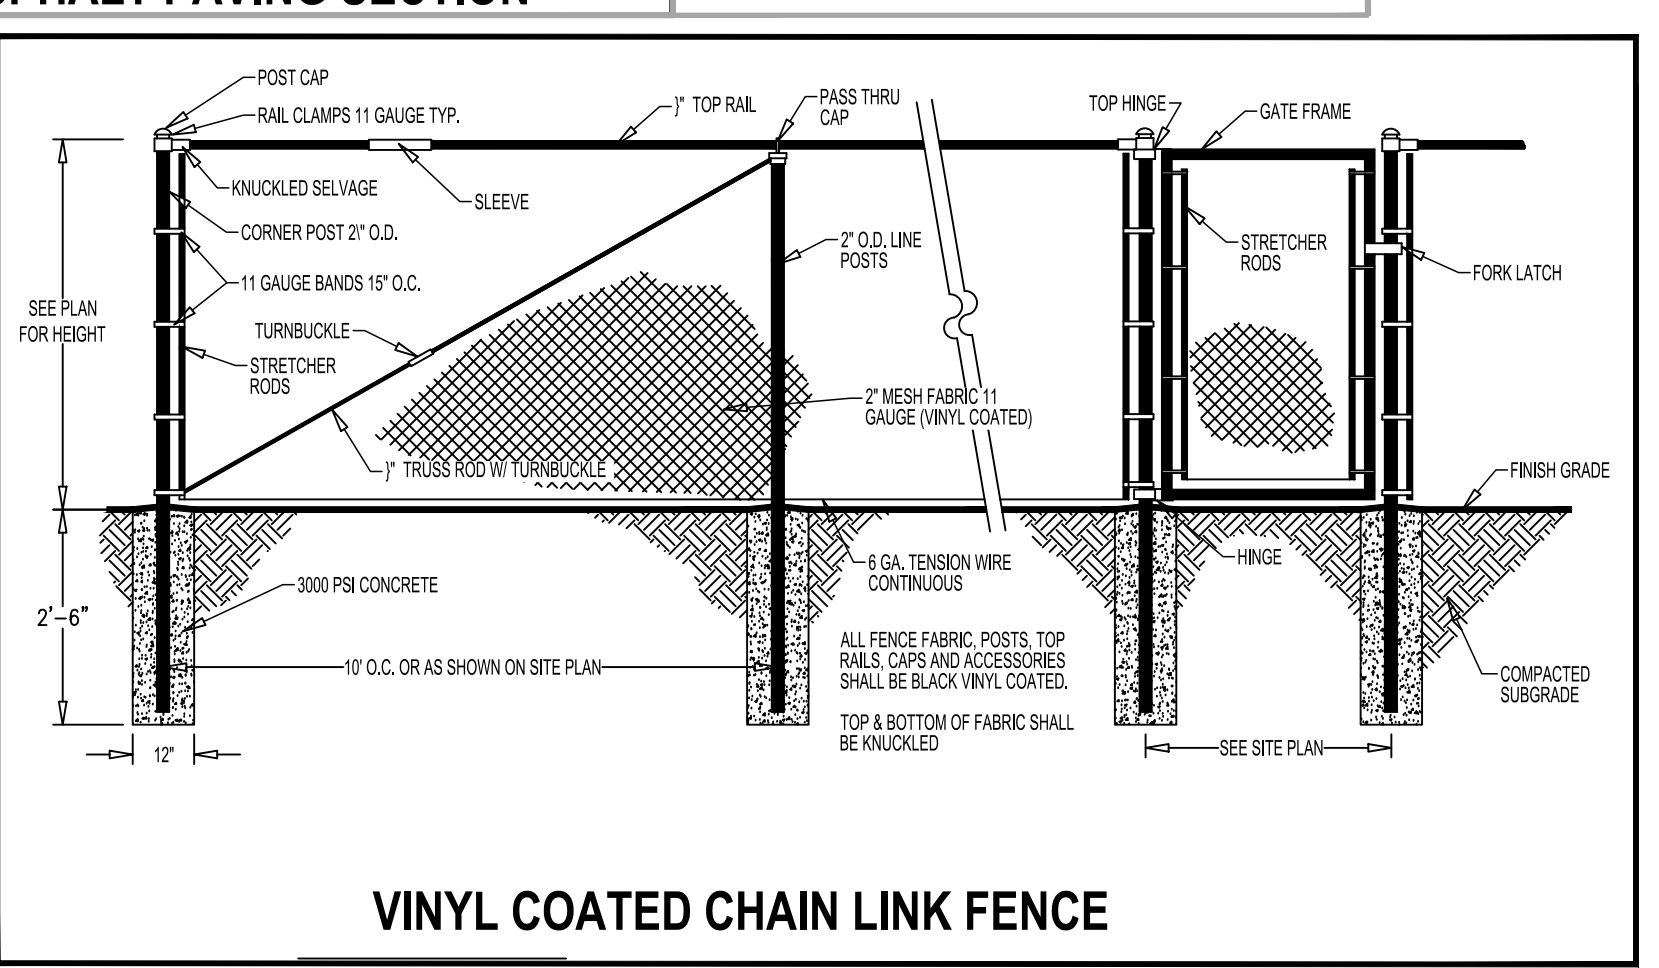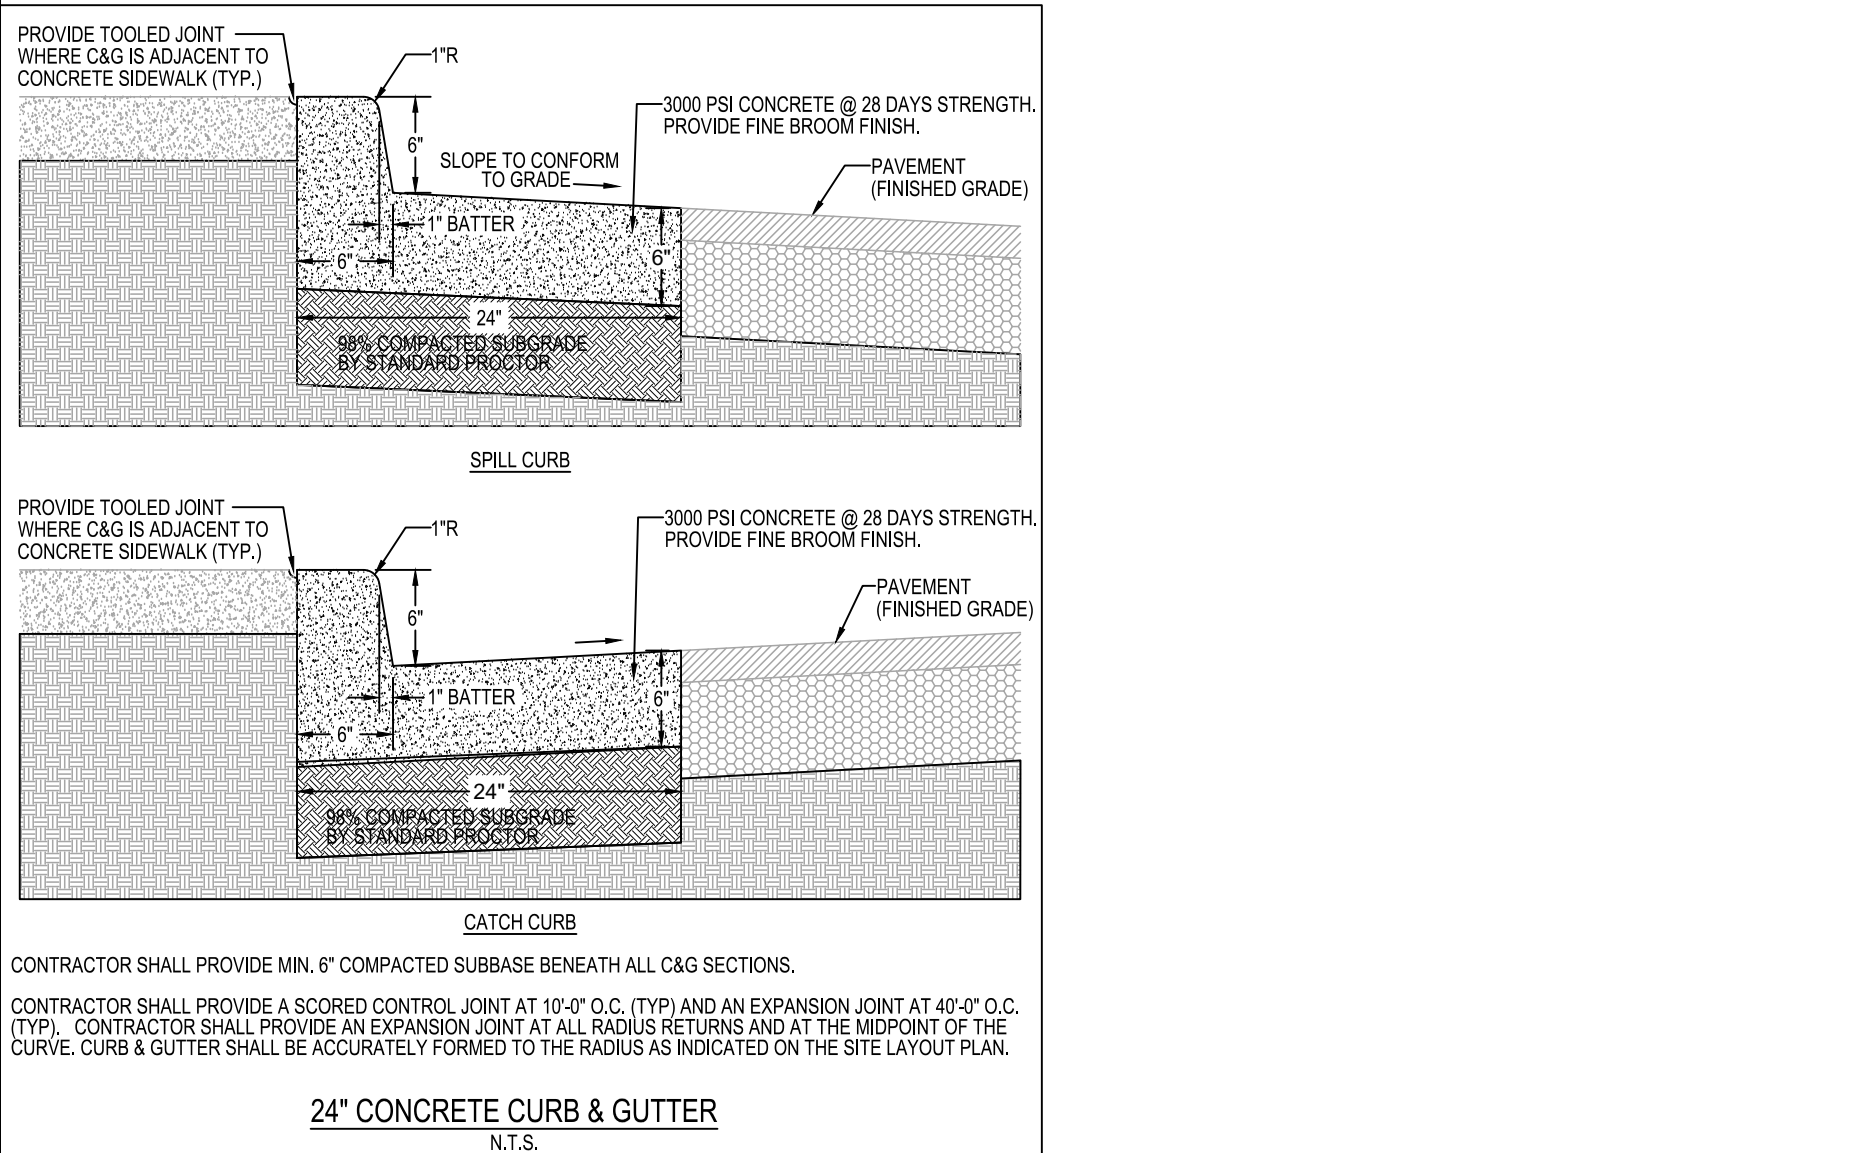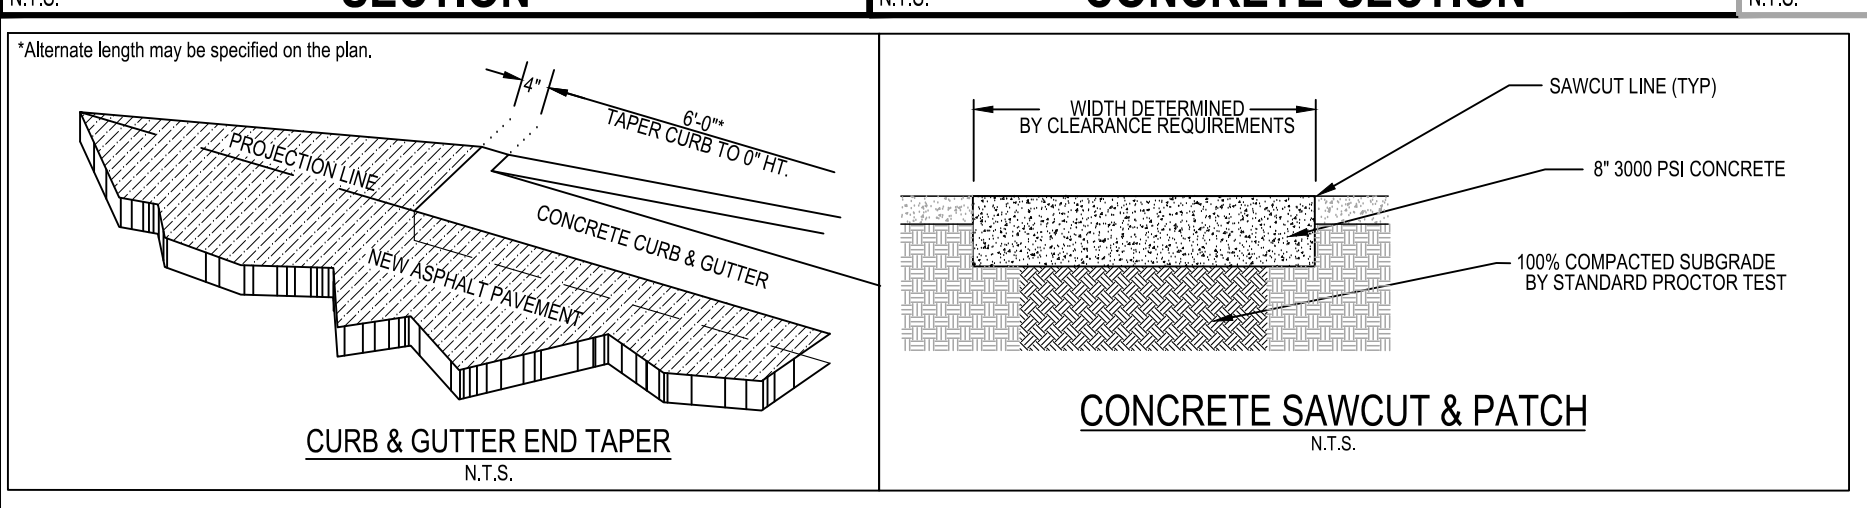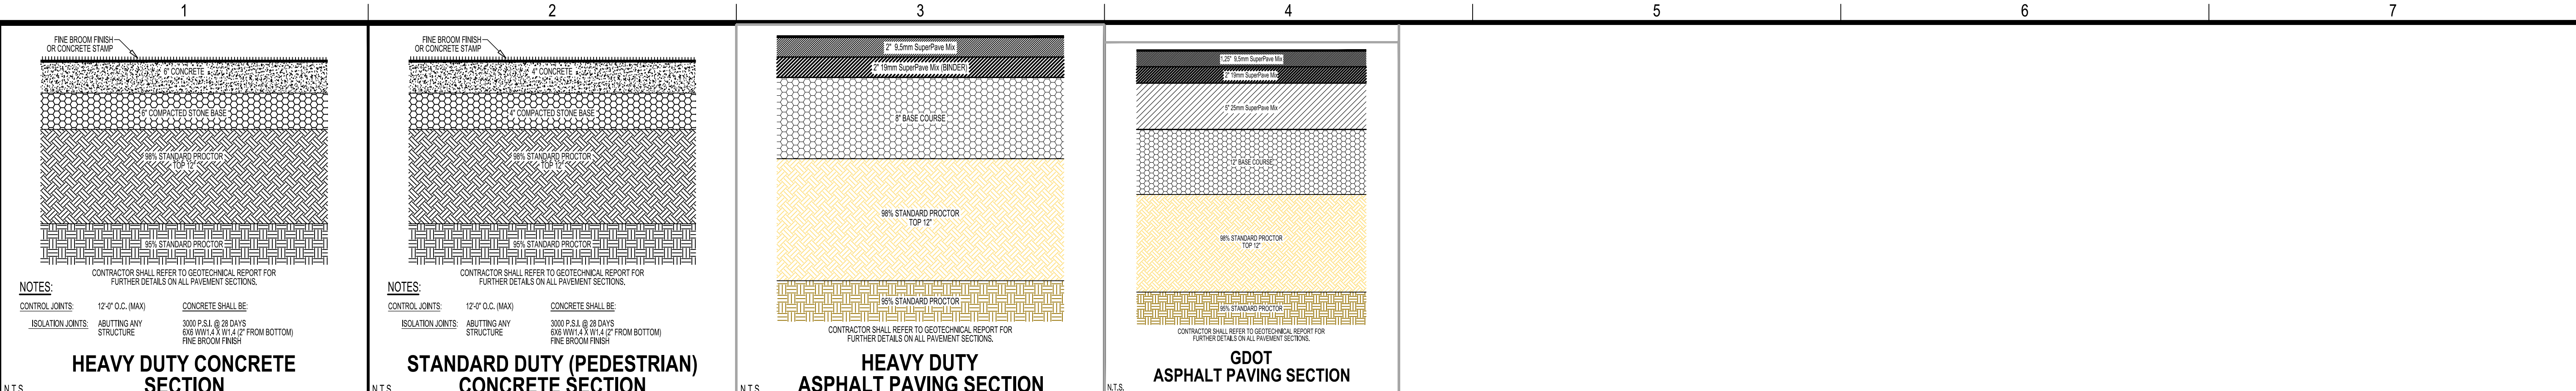

DRAWING DATE:	5/27/2026
DRAWN BY:	DLJ
CHECKED BY:	JPB
DATE:	
DESCRIPTION:	

Copyright 2026 georgia civil, inc.
This document and its reproduction are the property of Georgia Civil, Inc. and may not be reproduced, published, or used in whole or in part without the written consent of Georgia Civil, Inc.

DEPARTMENT OF TRANSPORTATION
STATE OF GEORGIA
SPECIAL DETAIL
CONCRETE SIDEWALK DETAILS
CURB CUT (WHEELCHAIR) RAMPS
NO SCALE
MARCH 02, 2002
A3

C-8.0