


Architect or Engineer Seal

A New Office Renovation Plan For
**Georgia Ophthalmologist
 Lab Area**
 4159 Mill Street
 Cowington, Georgia


1	04-22-2026
	Project Plan

Project No.
 • 00-00
 Cad File Name
 • 00-00_G0_05_A40
 Drawing Scale
 • 1/4" = 1'-0"
 Sheet Title
 • Demolition Plans
 Plan
 Drawn • dcm Checked • mbm

Sunbelt Builders, Inc. ©
 DRAWINGS AND SPECIFICATIONS ARE INSTRUMENTS OF SERVICE AND SHALL REMAIN THE PROPERTY OF THIS CORPORATION WHETHER THE PROJECT FOR WHICH THEY ARE MADE IS EXECUTED OR NOT. THEY ARE NOT TO BE USED ON OTHER PROJECTS OR EXTENSIONS TO THIS PROJECT EXCEPT BY AGREEMENT IN WRITING AND APPROPRIATE COMPENSATION TO THIS CORPORATION.

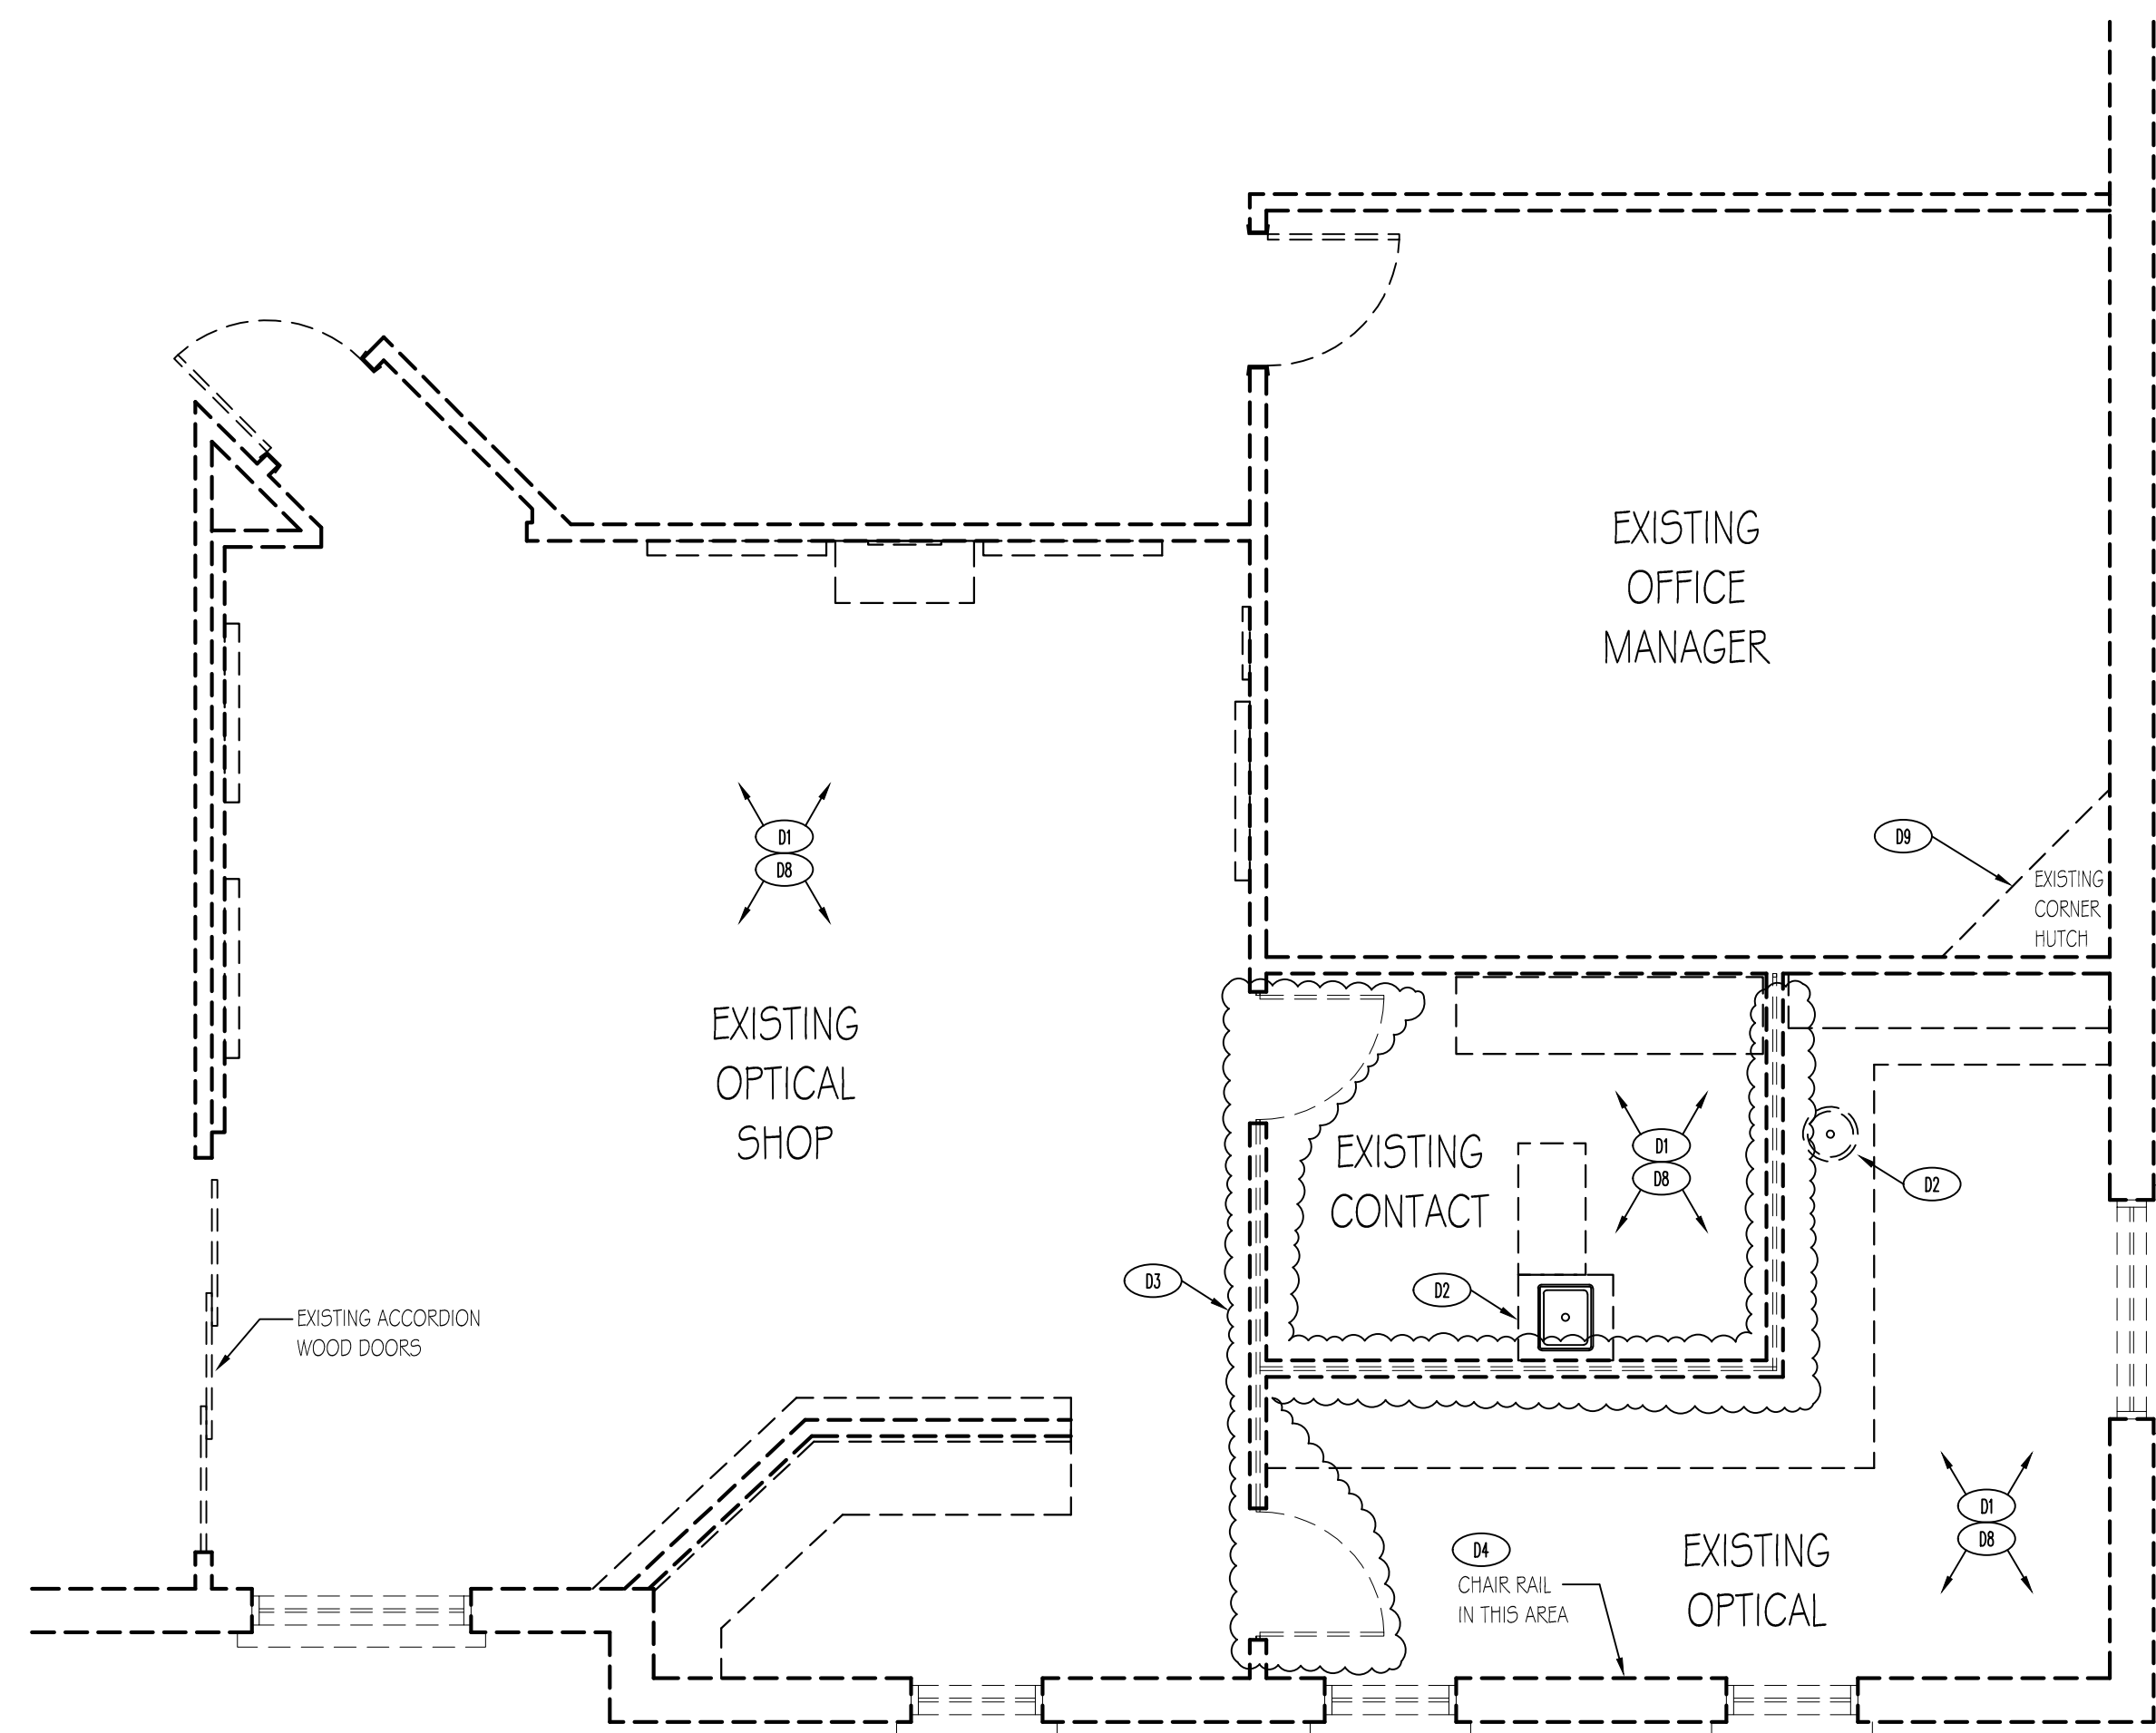

Demolition Plan
 SCALE: 1/4" = 1'-0"

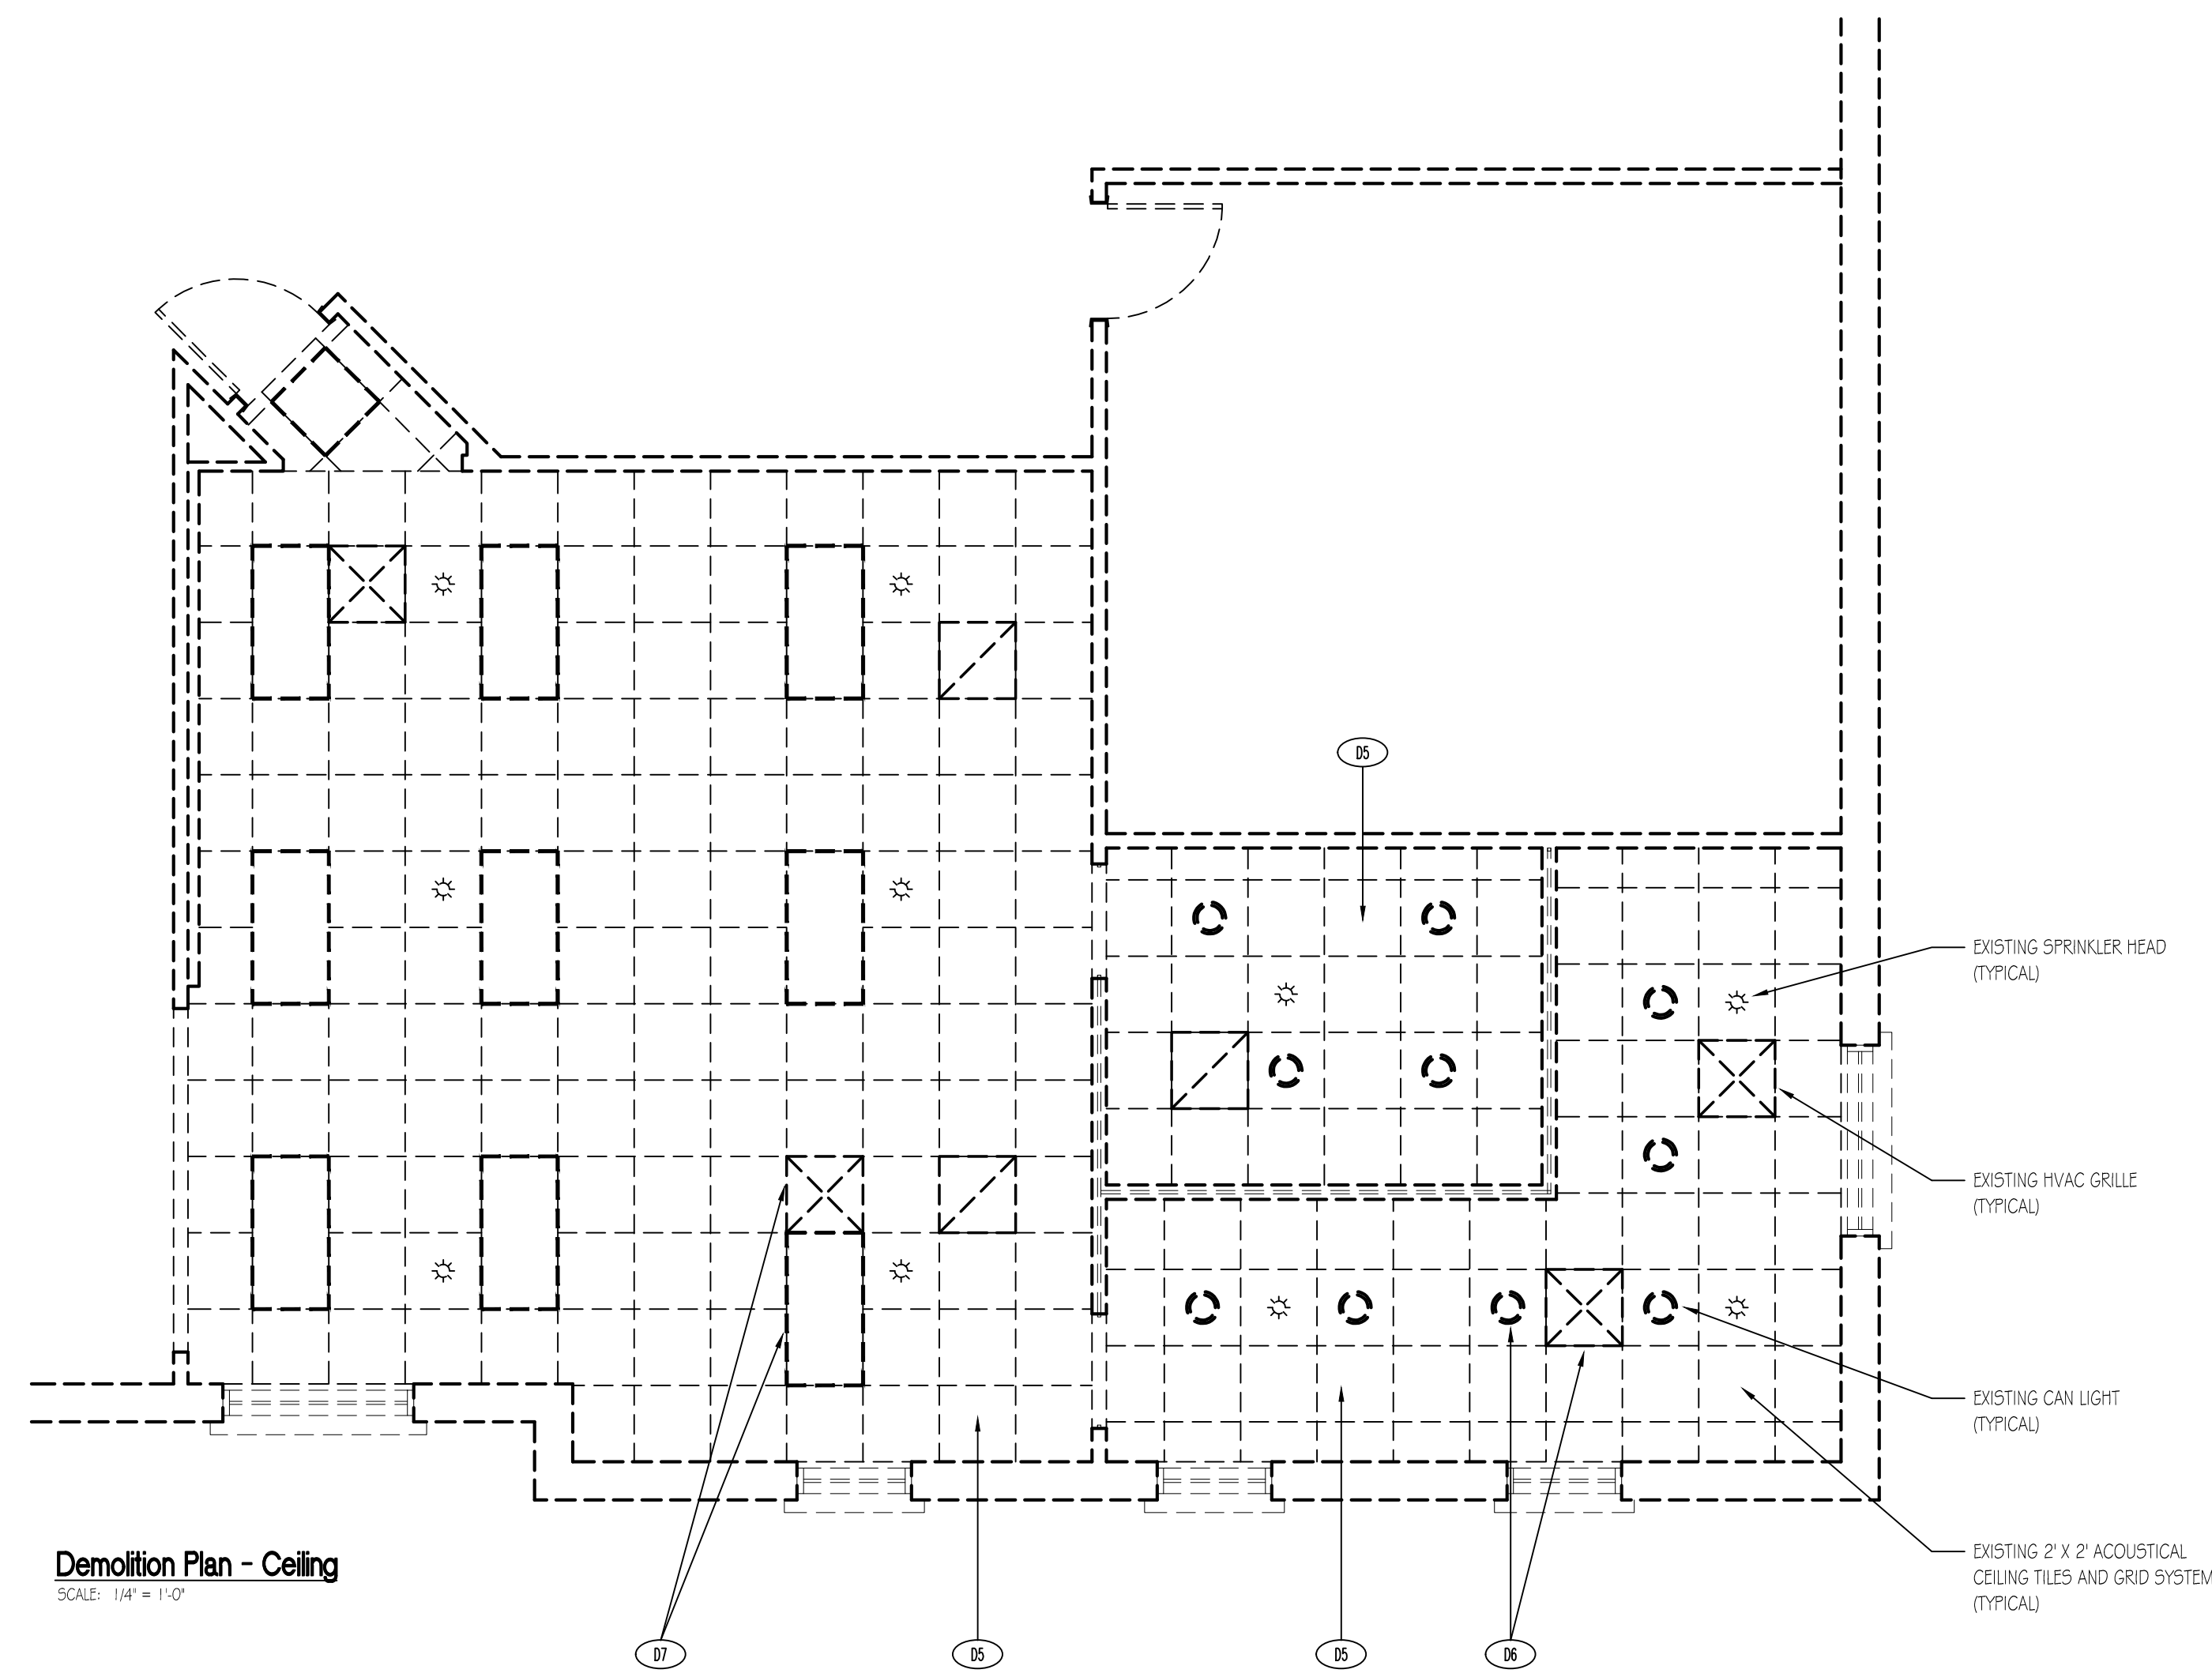

Demolition Plan - Ceiling
 SCALE: 1/4" = 1'-0"

DEMOLITION NOTES:

- D1 REMOVE ALL FURNITURE, DISPLAY UNITS, MIRRORS, DESK, SERVICE DESK, CABINETS, CUBBIES, ETC. (HOLD FOR OWNER, DO NOT DISCARD)
- D2 REMOVE EXISTING SERVICE SINK AND CAP PLUMBING AS REQUIRED. (HOLD FOR OWNER, DO NOT DISCARD)
- D3 REMOVE ALL EXISTING GLASS, GLASS DOORS AND WALLS.
- D4 REMOVE EXISTING 2 PIECE WOOD CHAIR RAIL IN OPTICAL AREA. REPAIR GYPSUM WALL AS REQUIRED.
- D5 REMOVE ALL EXISTING ACOUSTICAL CEILING TILES AND PAINTED GRID SYSTEM. (DO NOT DISCARD CEILING TILE, SAVE FOR OWNER)
- D6 REMOVE ALL EXISTING LIGHTS AND GRILLES IN OPTICAL AND CONTACT AREAS. (HOLD HVAC GRILLES FOR RE-INSTALLATION) (ALL SPRINKLER HEADS TO REMAIN, MODIFY LOCATION AS REQUIRED)
- D7 REMOVE ALL EXISTING LIGHTS AND GRILLES IN OPTICAL SHOP AREA. (HOLD HVAC GRILLES FOR RE-INSTALLATION) (ALL SPRINKLER HEADS TO REMAIN, MODIFY LOCATION AS REQUIRED)
- D8 REMOVE ALL EXISTING FLOORING IN OPTICAL SHOP, CONTACT, AND OPTICAL AREAS. (REPAIR SUB-FLOOR AS REQUIRED)
- D9 REMOVE EXISTING CORNER HUTCH. (HOLD FOR OWNER, DO NOT DISCARD)