

ARCHITECT

CONSULTANT

BUILDING SECTIONS

New Facility

Hampton Travel Center

Hwy 81 / Parcel # 019-02031002 Hampton, Georgia 30253

JOB NO.:	02511
DRAWN BY:	GM
CHECKED BY:	GM
DESCRIPTION:	SCH-REVIEW
DATE:	00.00.25
DESCRIPTION:	DD-REVIEW
DATE:	00.00.25
DESCRIPTION:	CD-REVIEW
DATE:	01.12.26
DESCRIPTION:	BID-CONST
DATE:	00.00.26


REVISIONS:	
1	03.13.26
2	
3	
4	
5	
6	
7	

THESE DRAWINGS ARE THE PROPERTY OF GMARCHITECT AND ARE NOT TO BE REPRODUCED OR REUSED WITHOUT PERMISSION AND CREDIT.
COPYRIGHT © 2025


SHEET

A3.1


OF

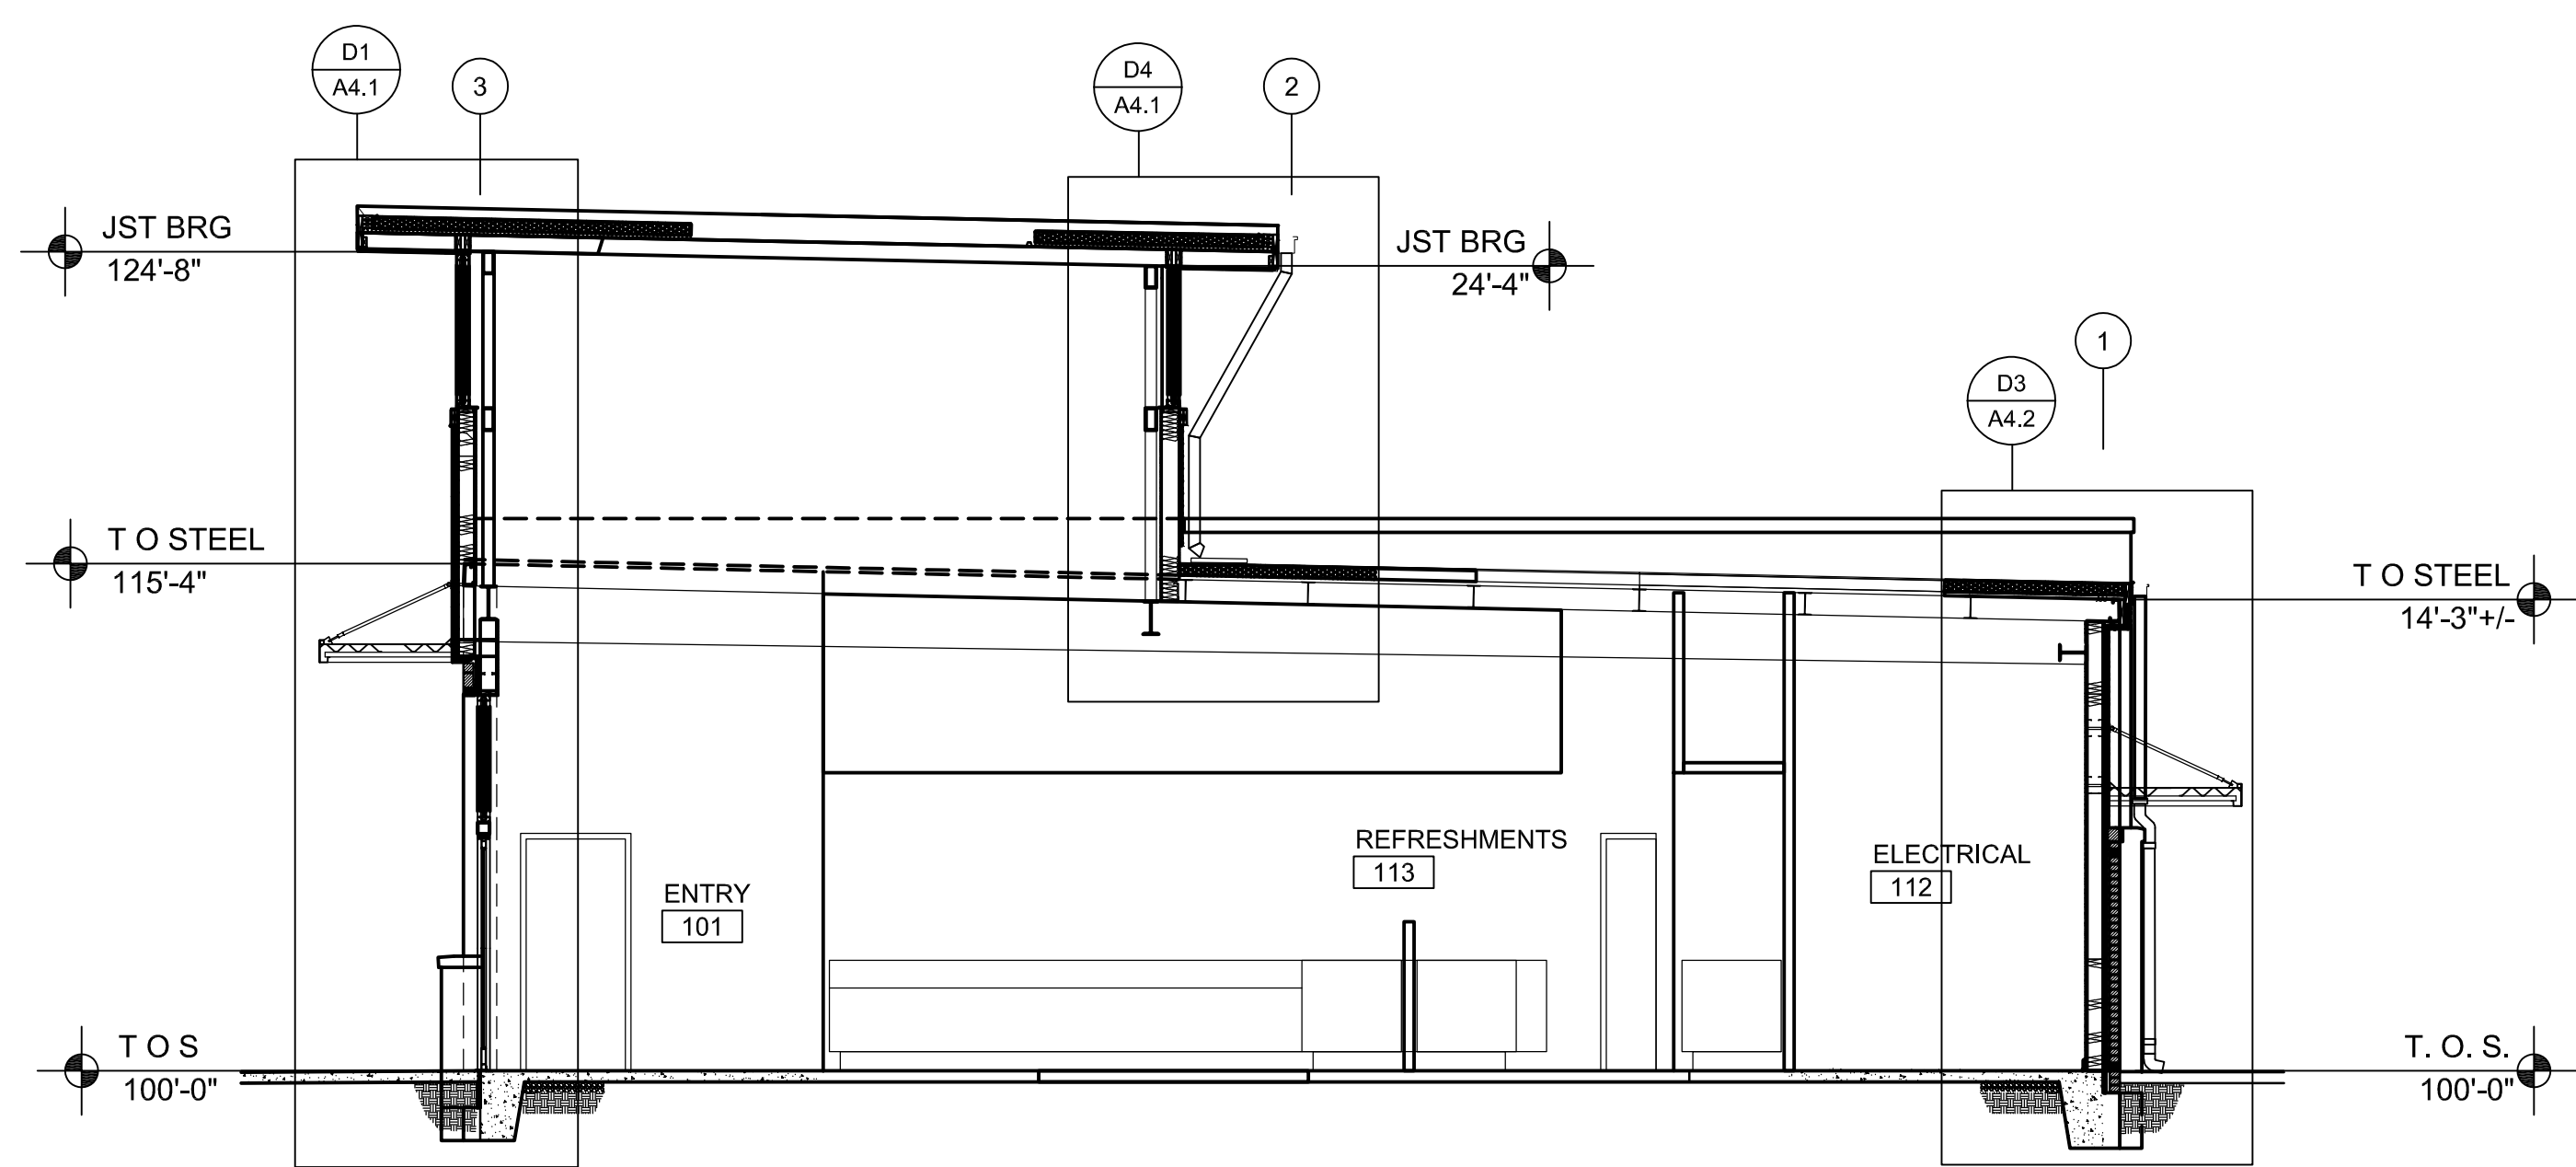


A1 BUILDING SECTION
A3.1 SCALE: 3/16"=1'-0"

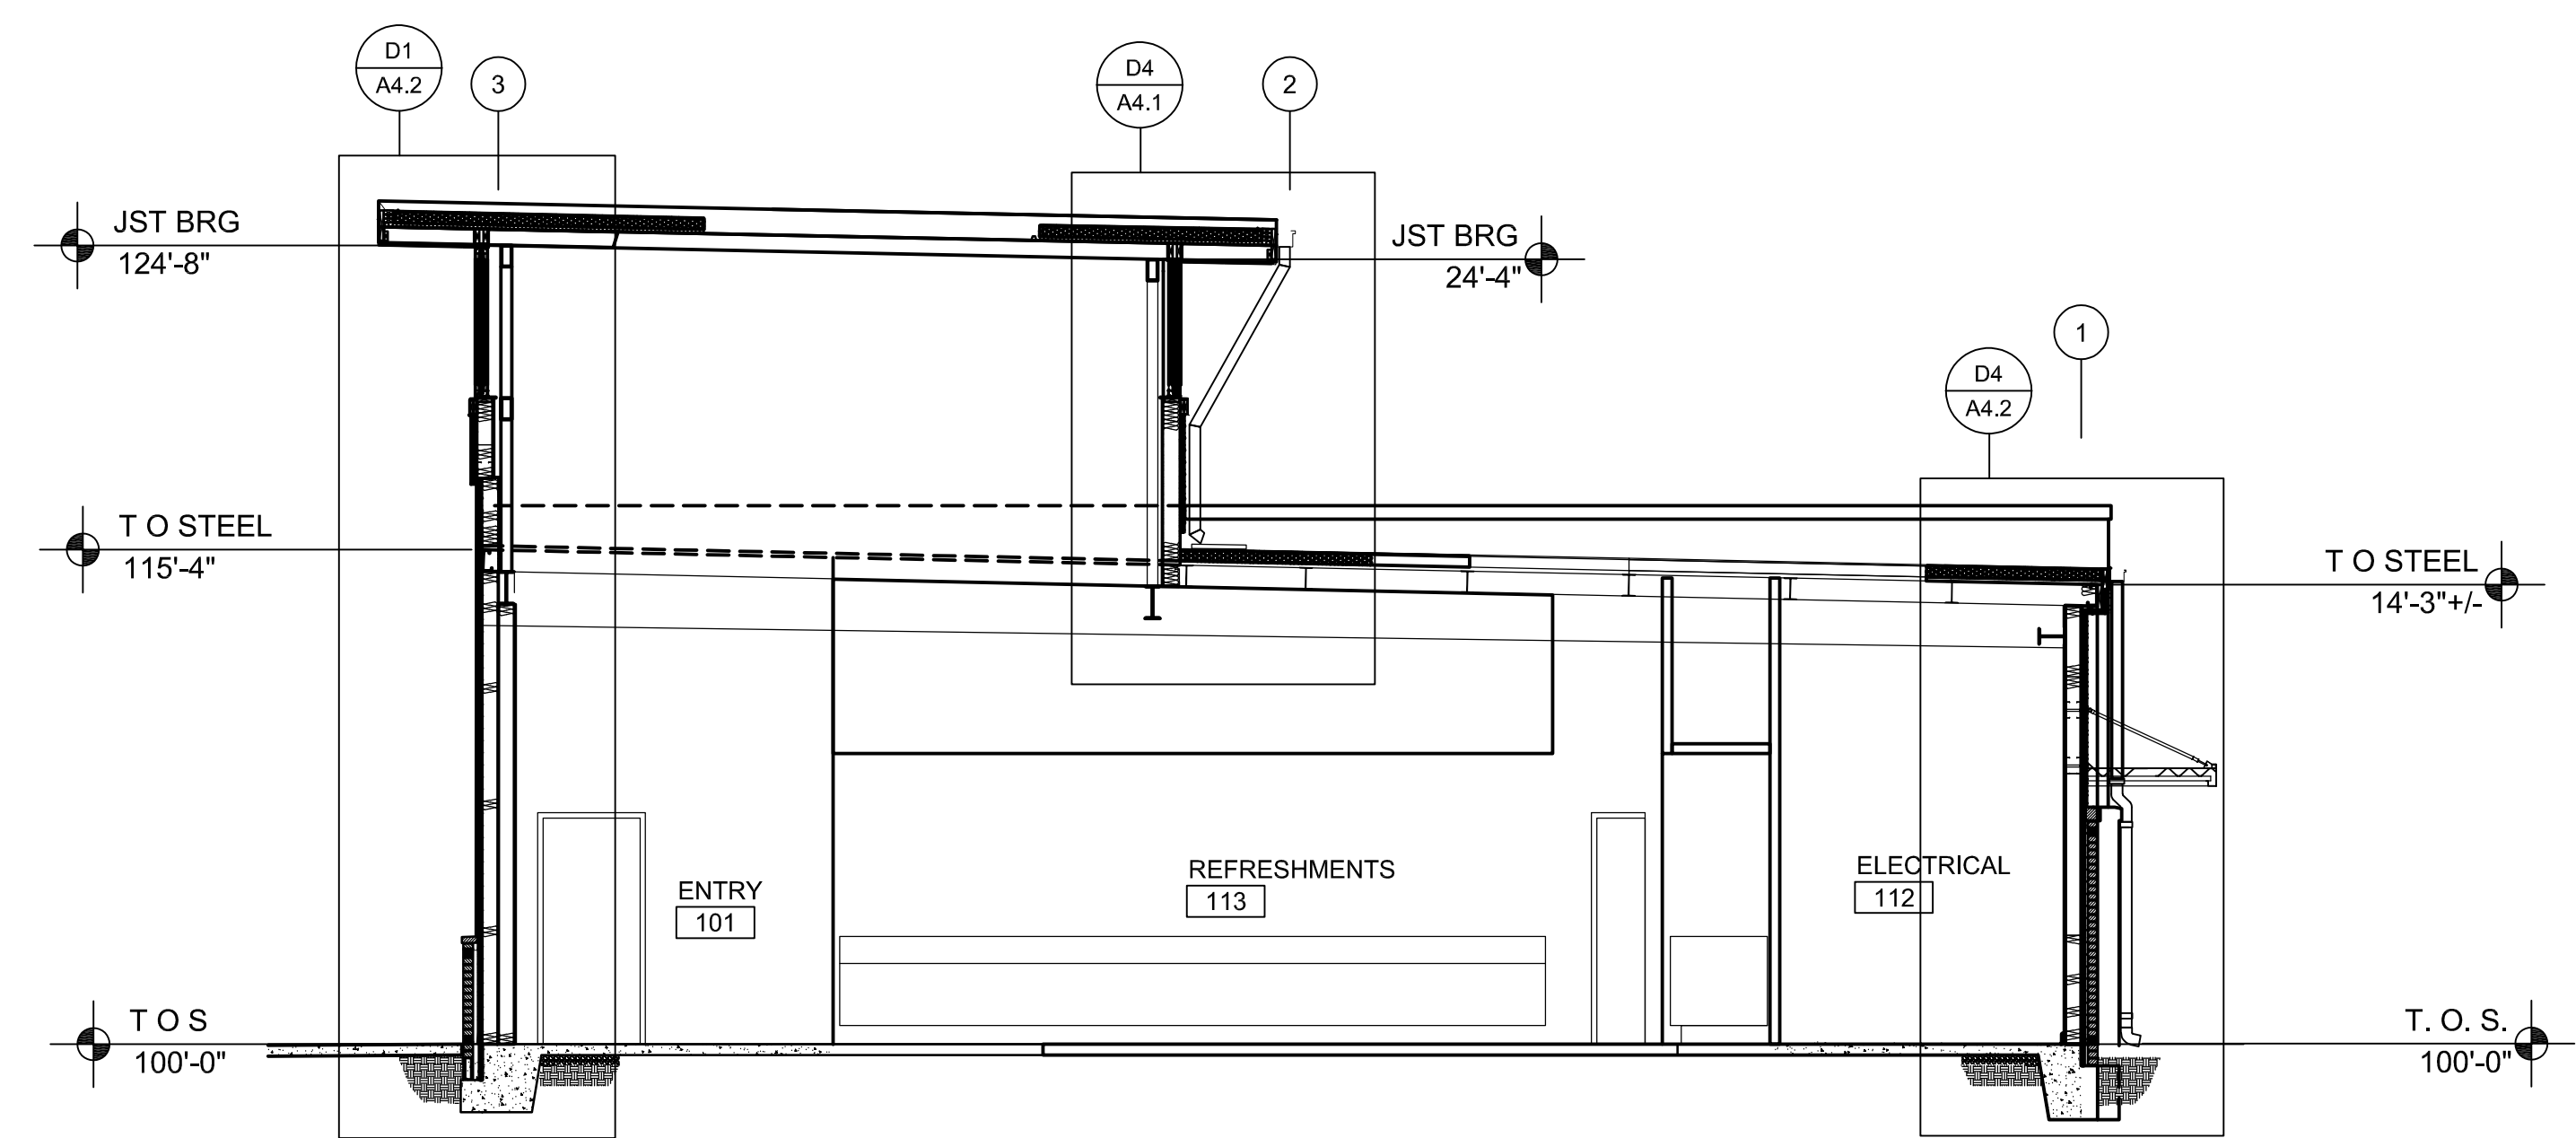

A4 BUILDING SECTION
A3.1 SCALE: 3/16"=1'-0"

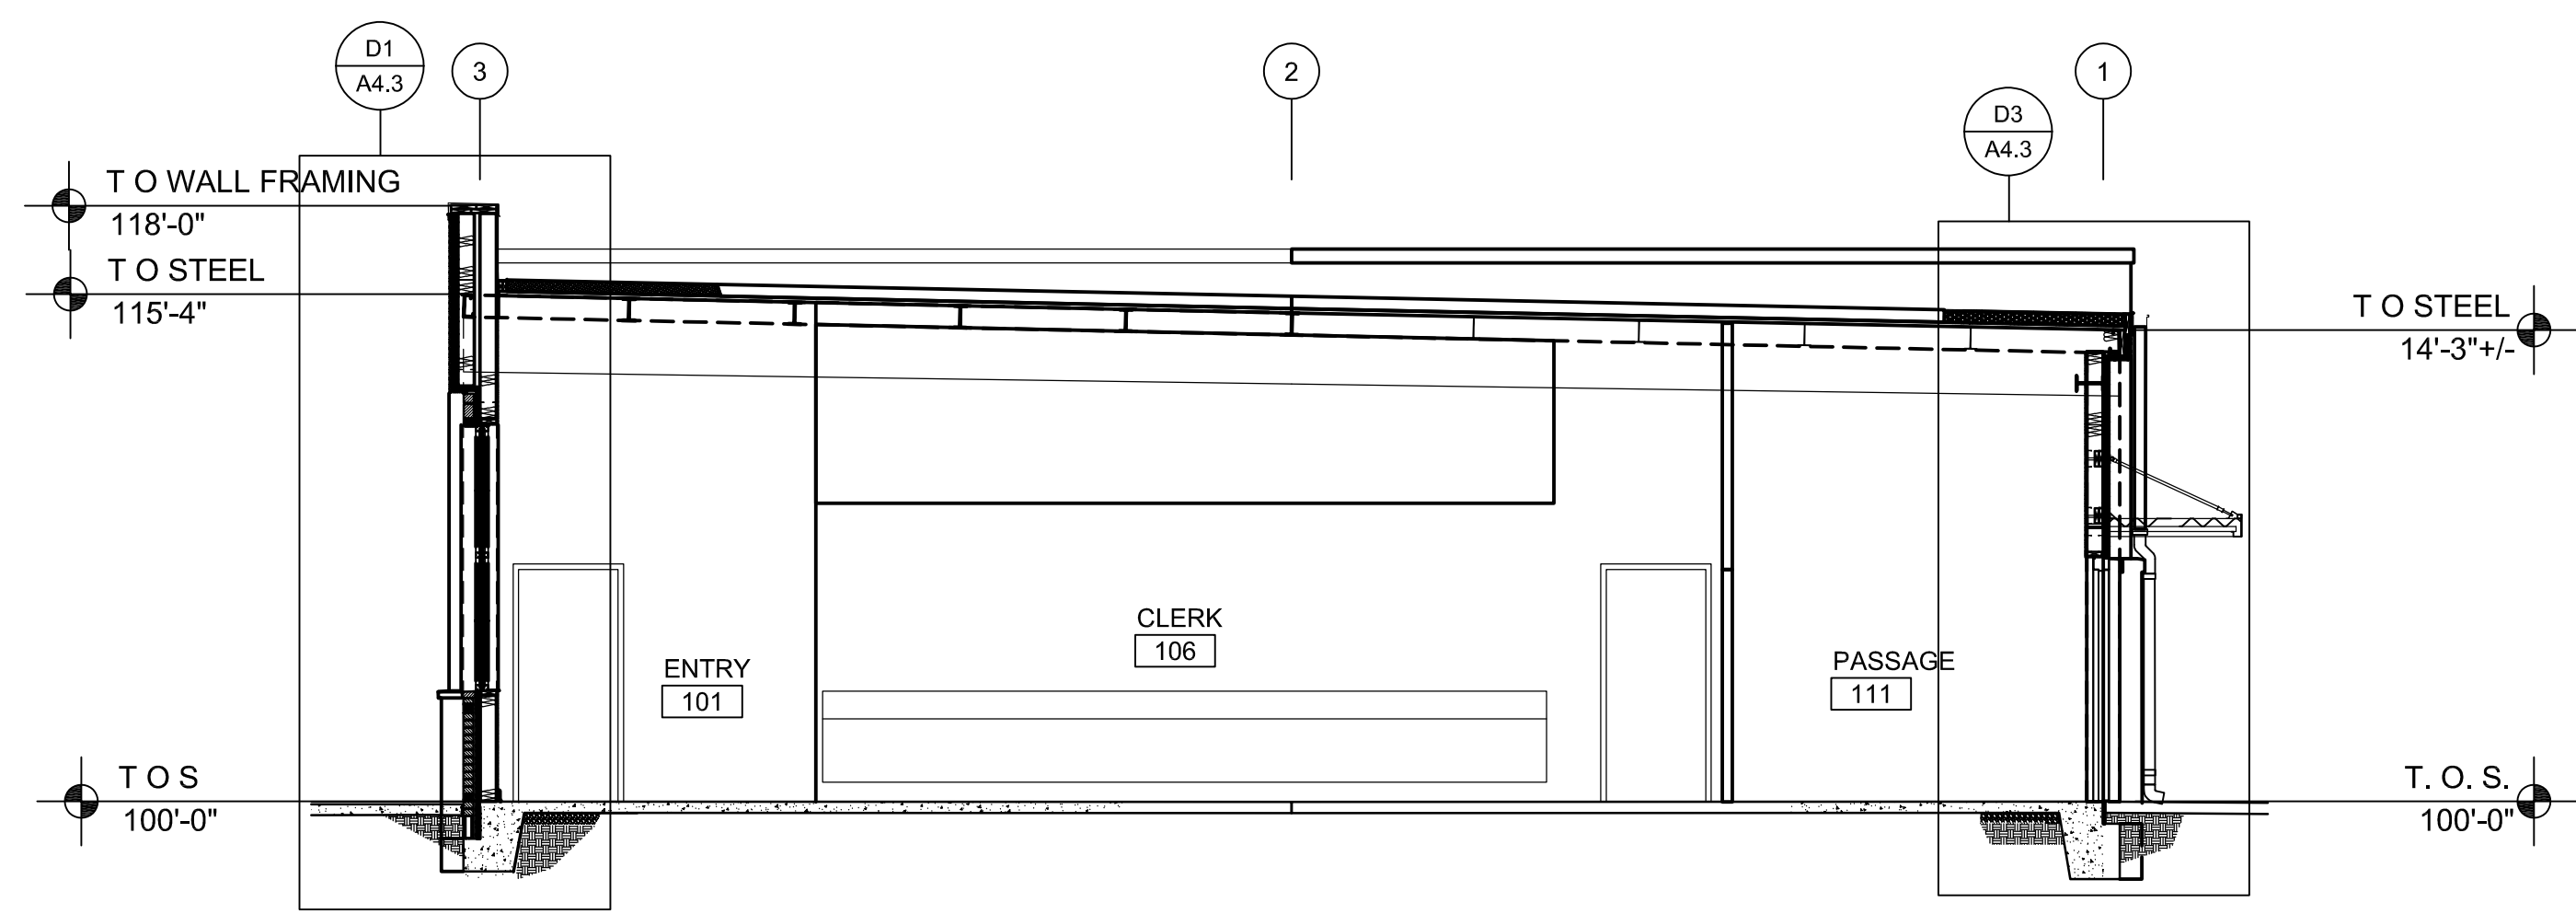

C1 BUILDING SECTION
A3.1 SCALE: 3/16"=1'-0"

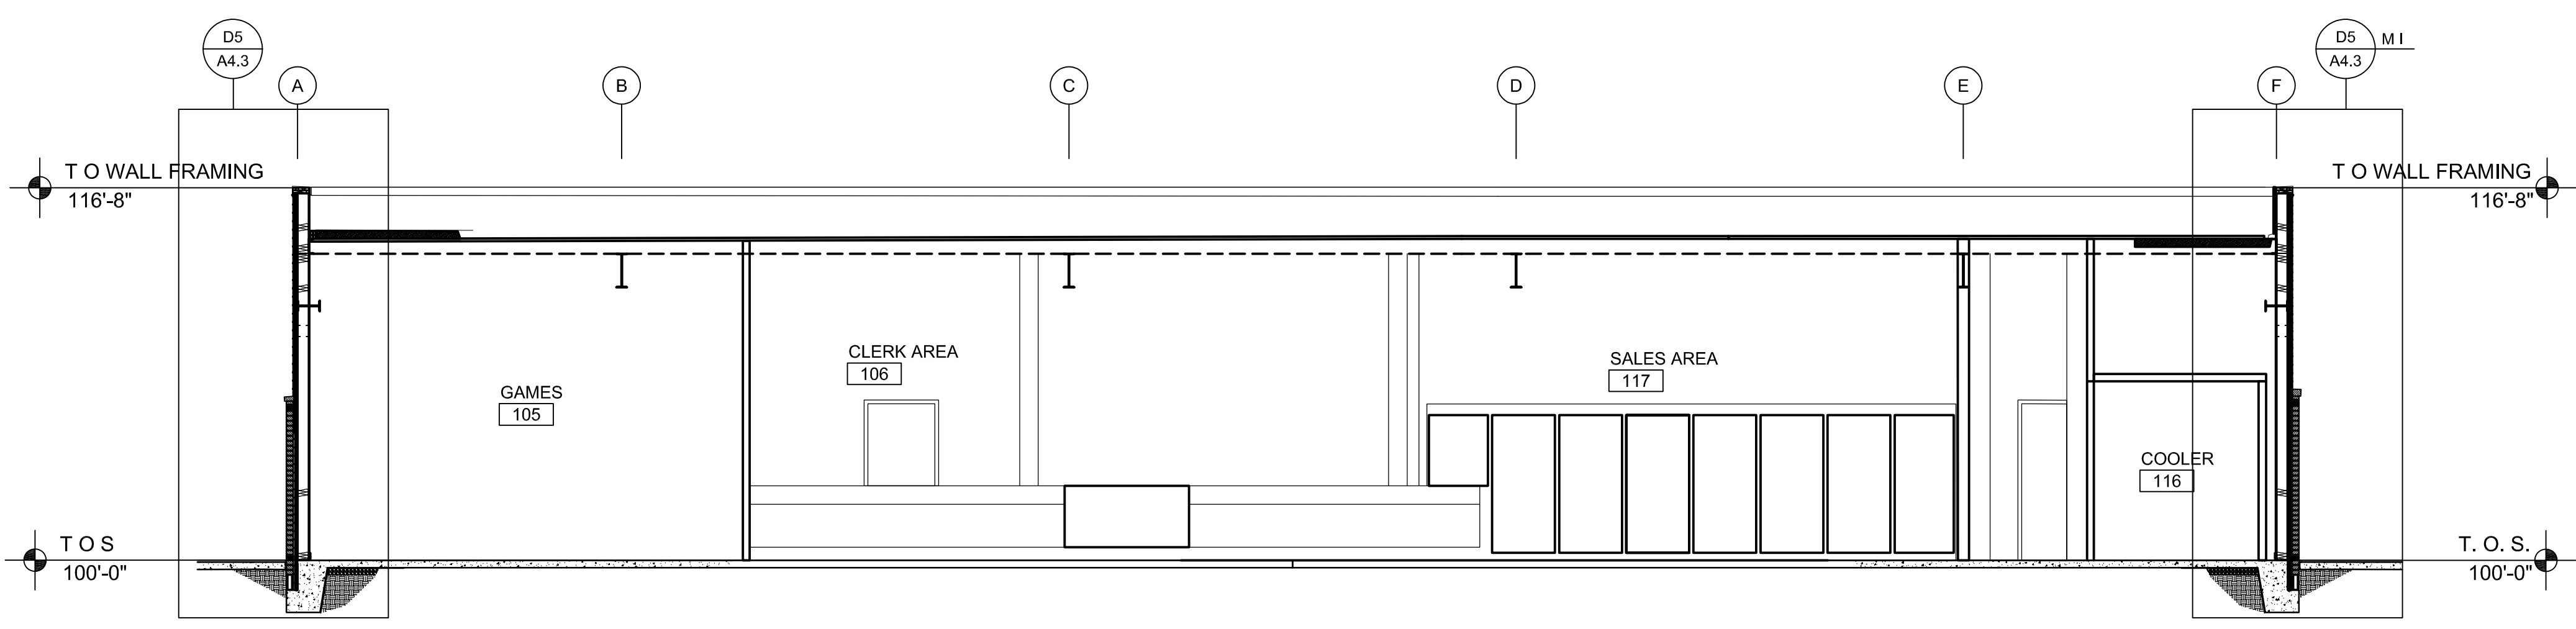

D1 BUILDING SECTION
A3.1 SCALE: 3/16"=1'-0"