



NOTE:
1. GC TO COORDINATE LOCATIONS WITH ARCH DRAWINGS. THE GC SHALL BE RESPONSIBLE FOR ALL MEANS AND METHODS, TEMPORARY SHORING, AND SEQUENCE OF STEPS REQUIRED TO INSTALL THE NEW LINTEL BEAM & JAMBS WITHIN THE EXISTING WALL (TYP.)

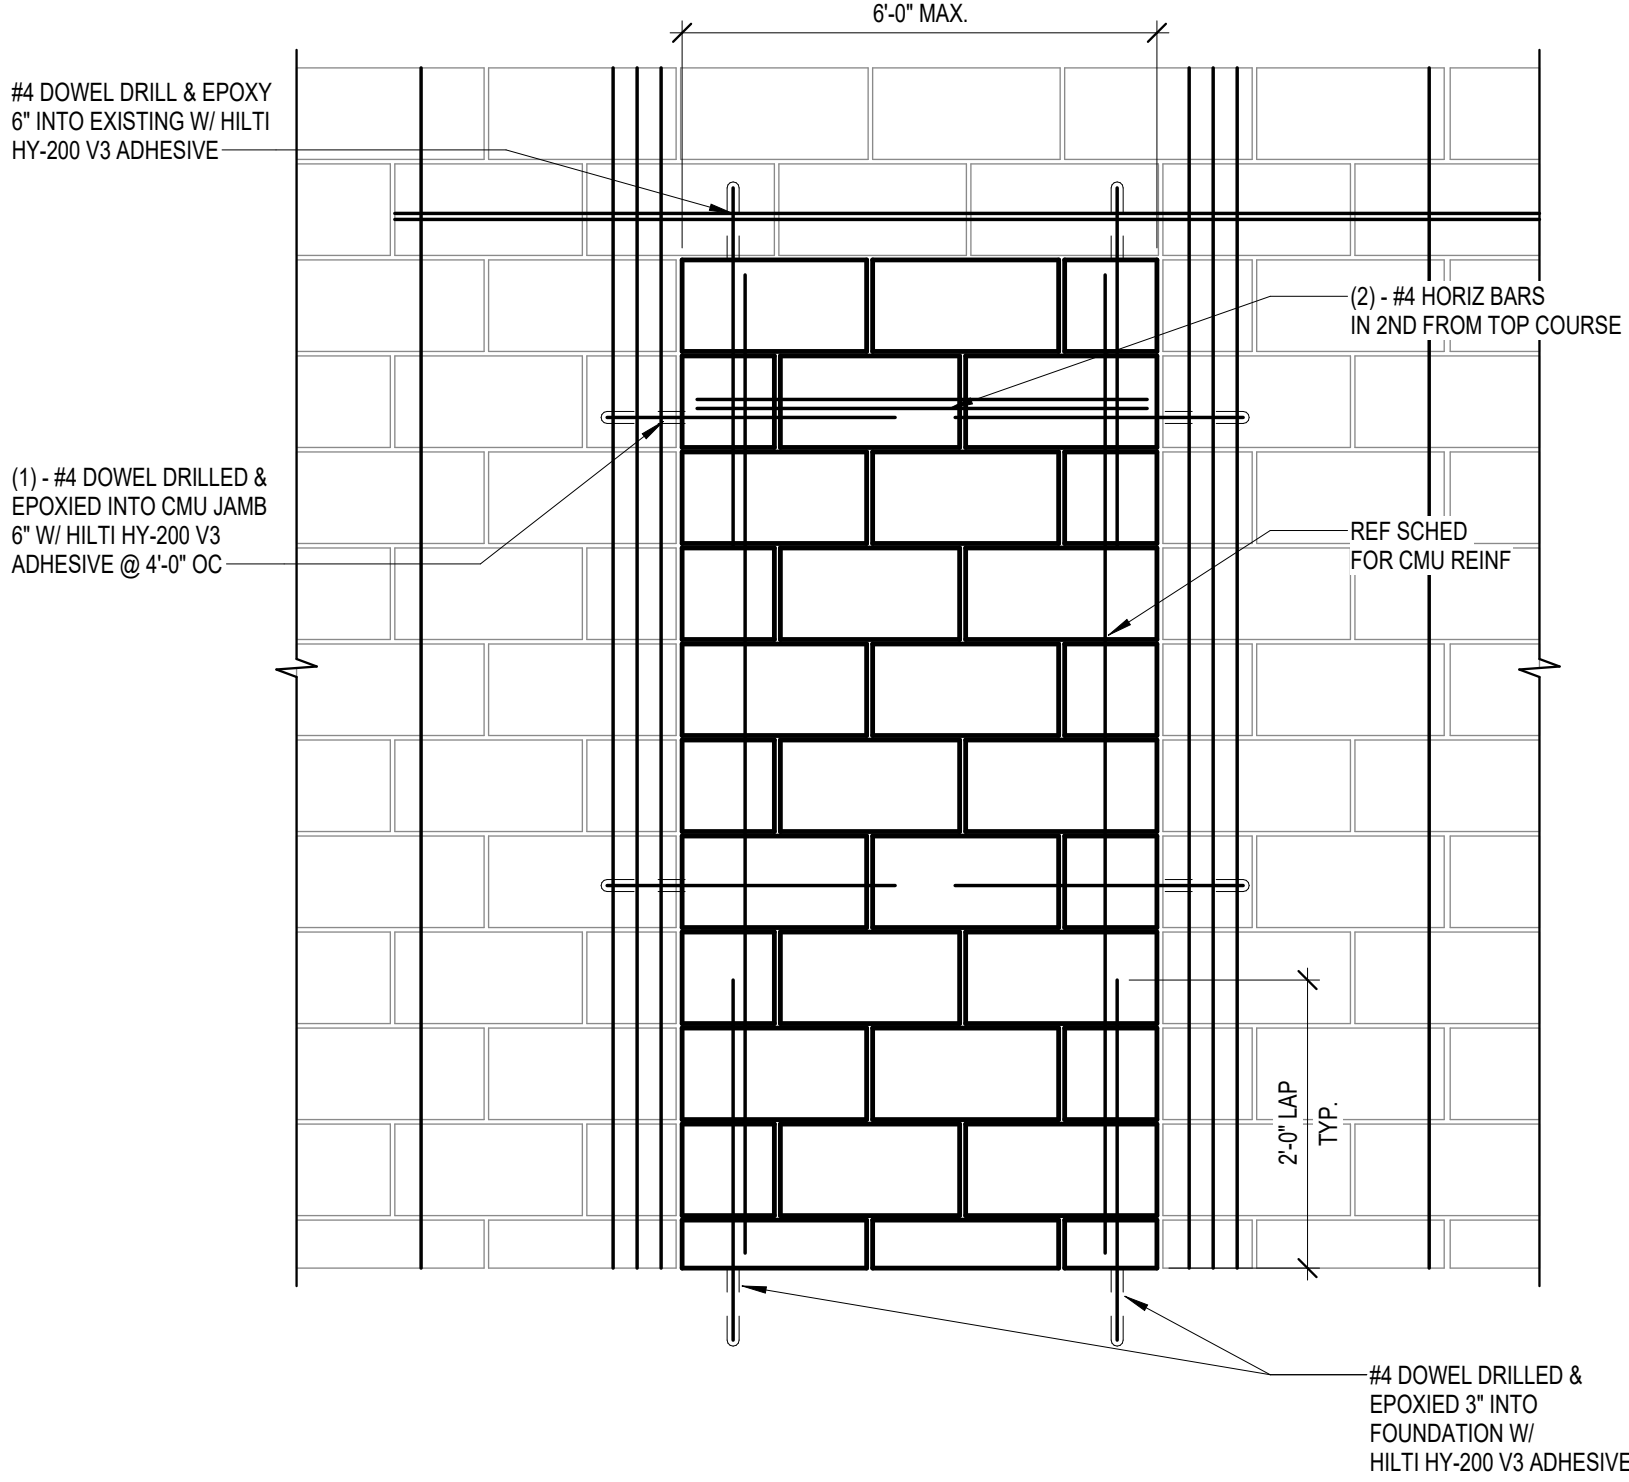


1 TYPICAL CMU WALL INFILL
3/4" = 1'-0"

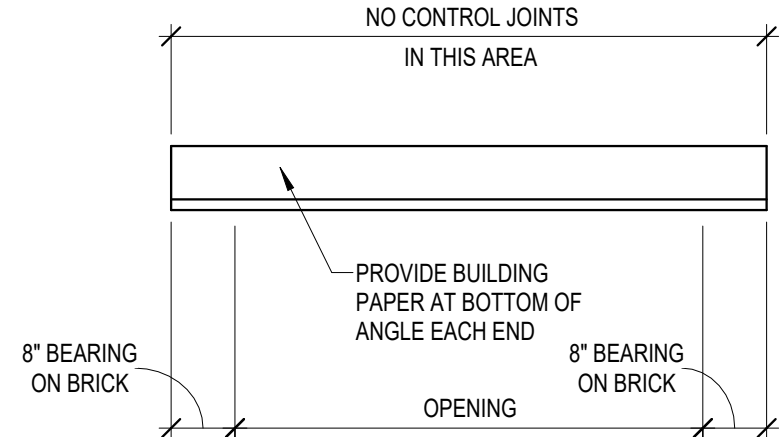


CLEAR OPENING	MINIMUM ANGLE SIZE
0' TO LESS THAN 6'-0"	L 3 1/2 x 3 1/2 x 5/16 (GALV)
6'-0" TO LESS THAN 7'-0"	L 5 x 3 1/2 x 5/16 (LLV) (GALV)
7'-0" TO LESS THAN 8'-0"	L 6 x 3 1/2 x 5/16 (LLV) (GALV)

- NOTES:
- REF ARCHITECTURAL DRAWINGS FOR SIZE AND LOCATIONS OF OPENINGS.
 - PROVIDE 1" OF BEARING @ EACH JAMB FOR EACH FOOT OF CLEARSPAN BUT NOT LESS THAN 8".
 - WHERE MIN. BEARING CANNOT BE ACHIEVED, PROVIDE ADEQUATE CONNECTION TO STRUCTURAL MEMBERS OR PROVIDE VERTICAL SUPPORTS AS REQD. SUCH DETAILS SHALL BE APPROVED BY THE ENGINEER OF RECORD.

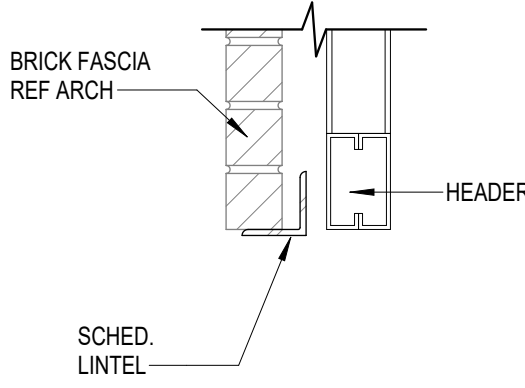


SECTION AT LINTEL


3 TYPICAL STEEL LOOSE LINTEL SCHEDULE
NO SCALE

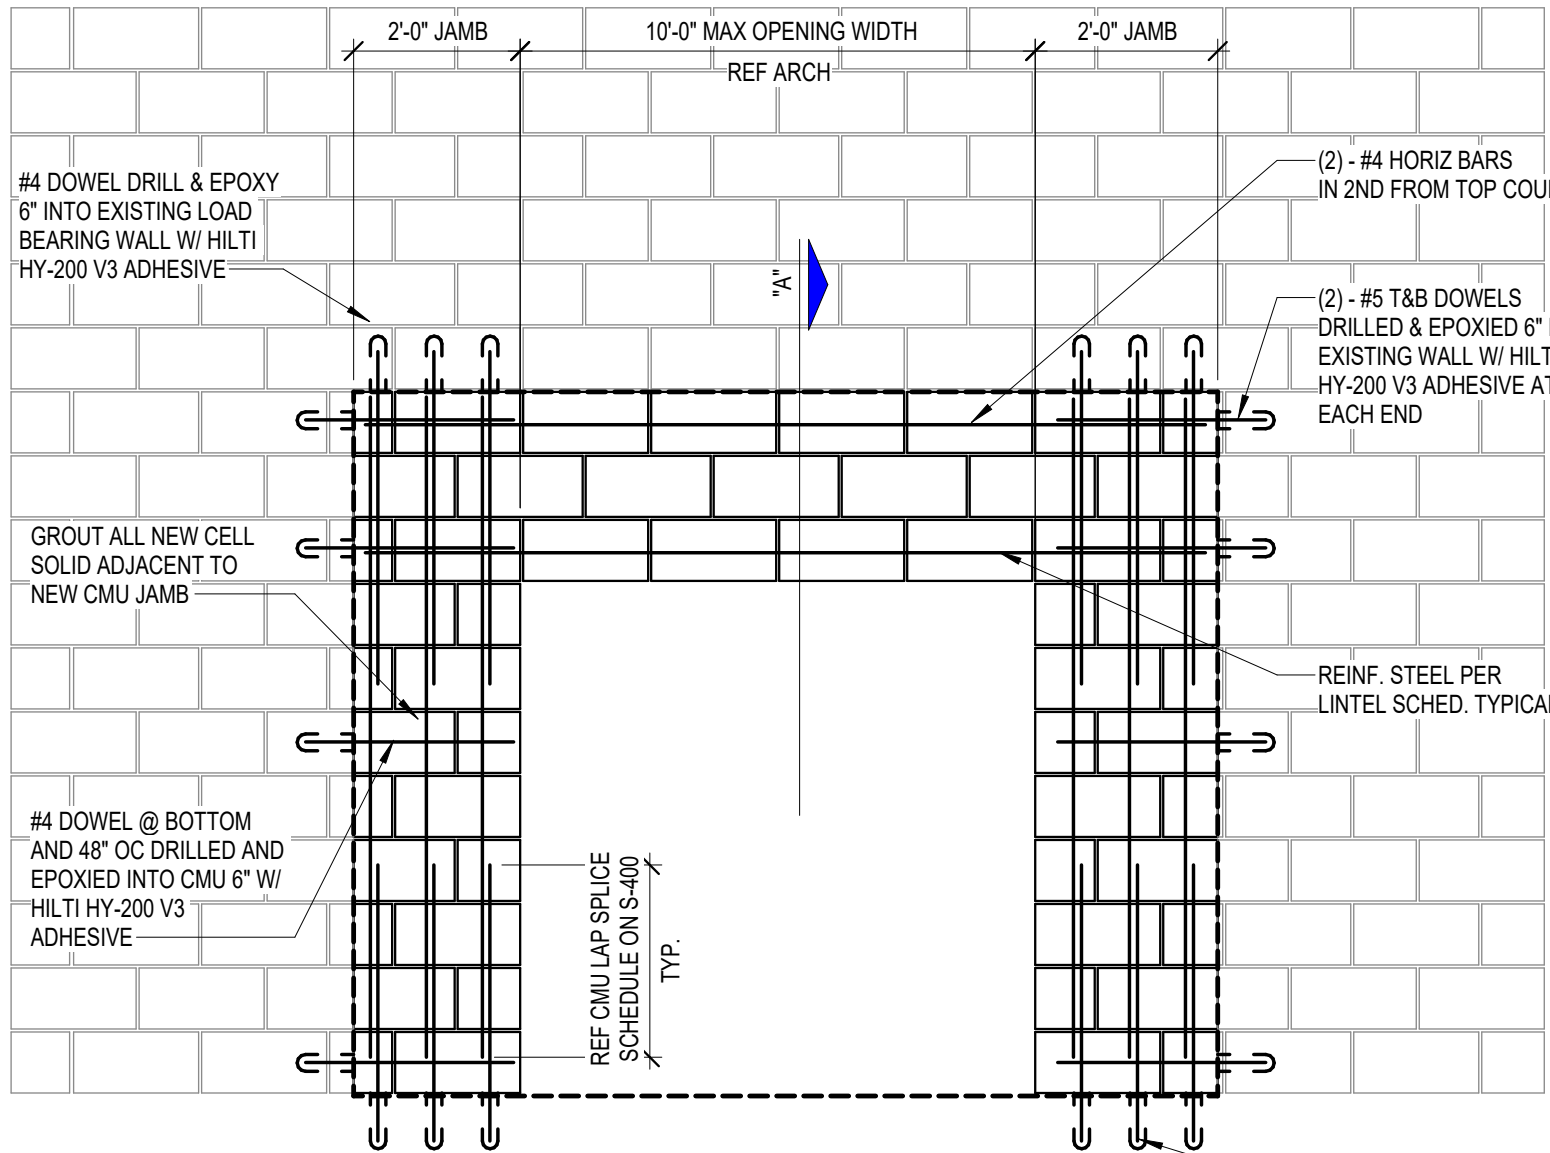


NEW CONSTRUCTION

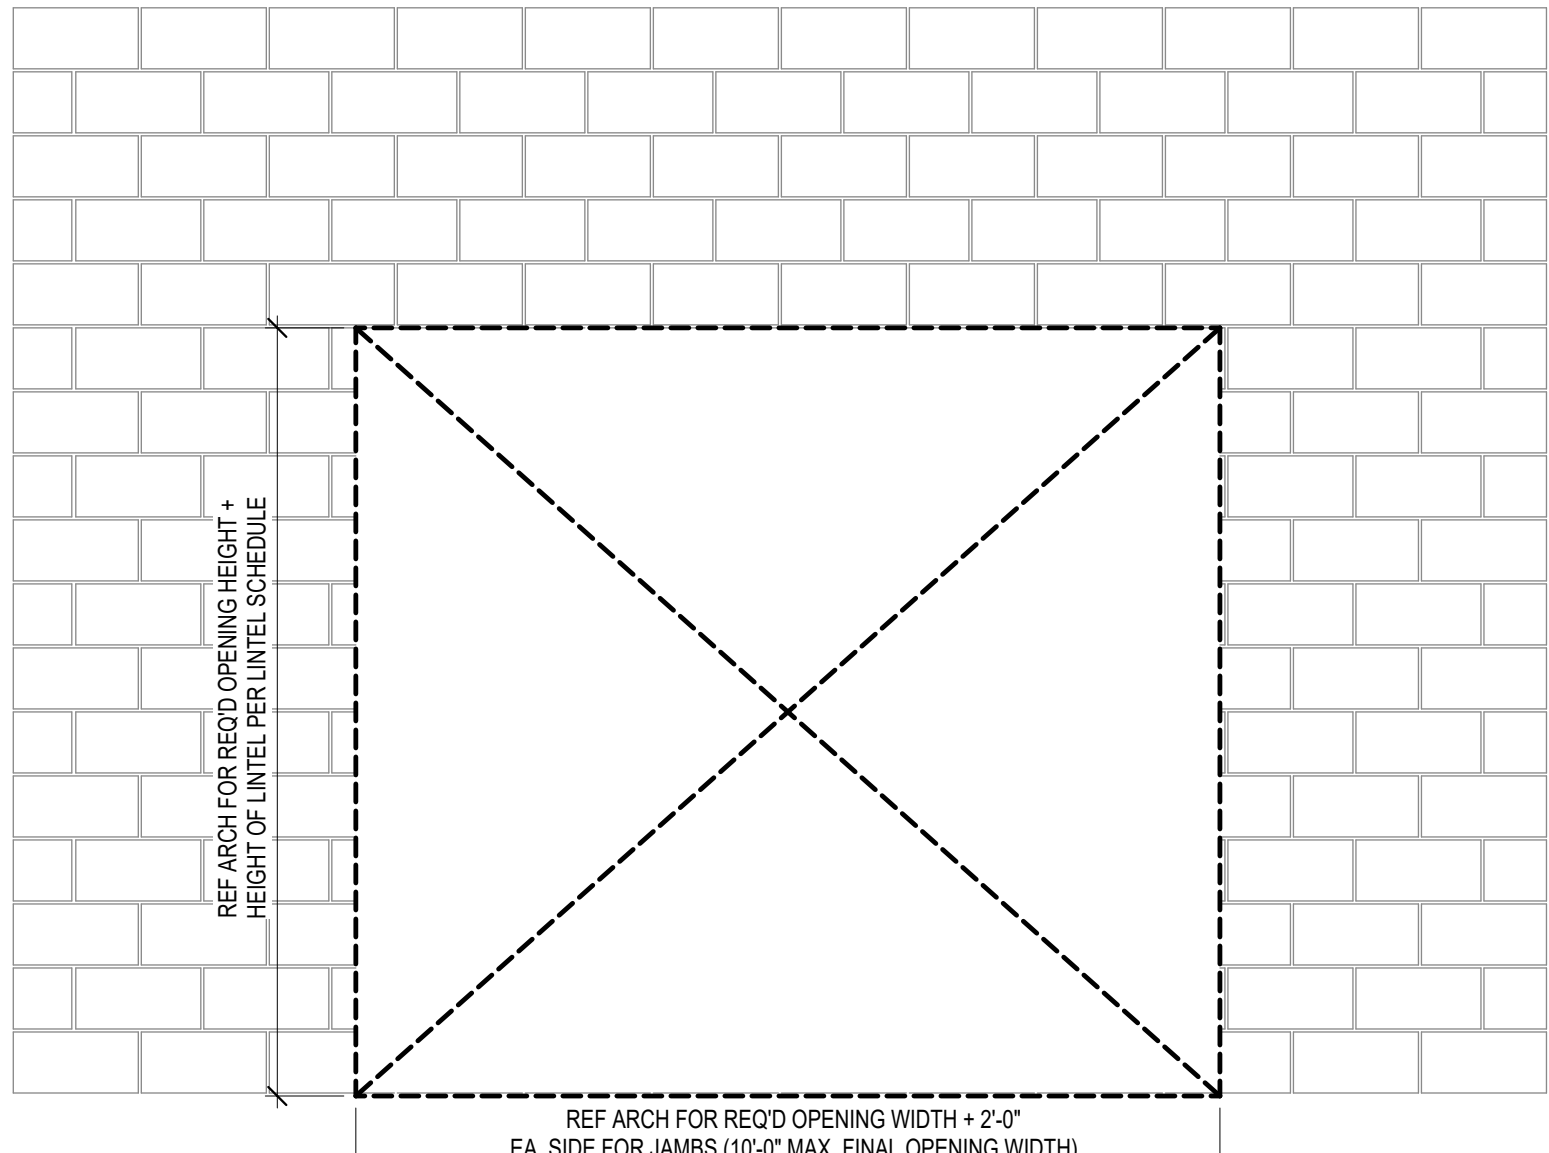

POST-DEMO VIEW @WALL OPENING

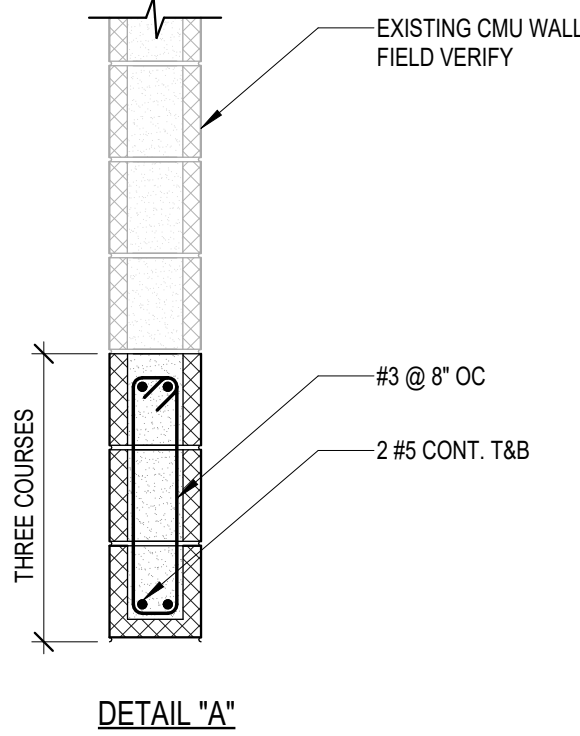

DETAIL "A"

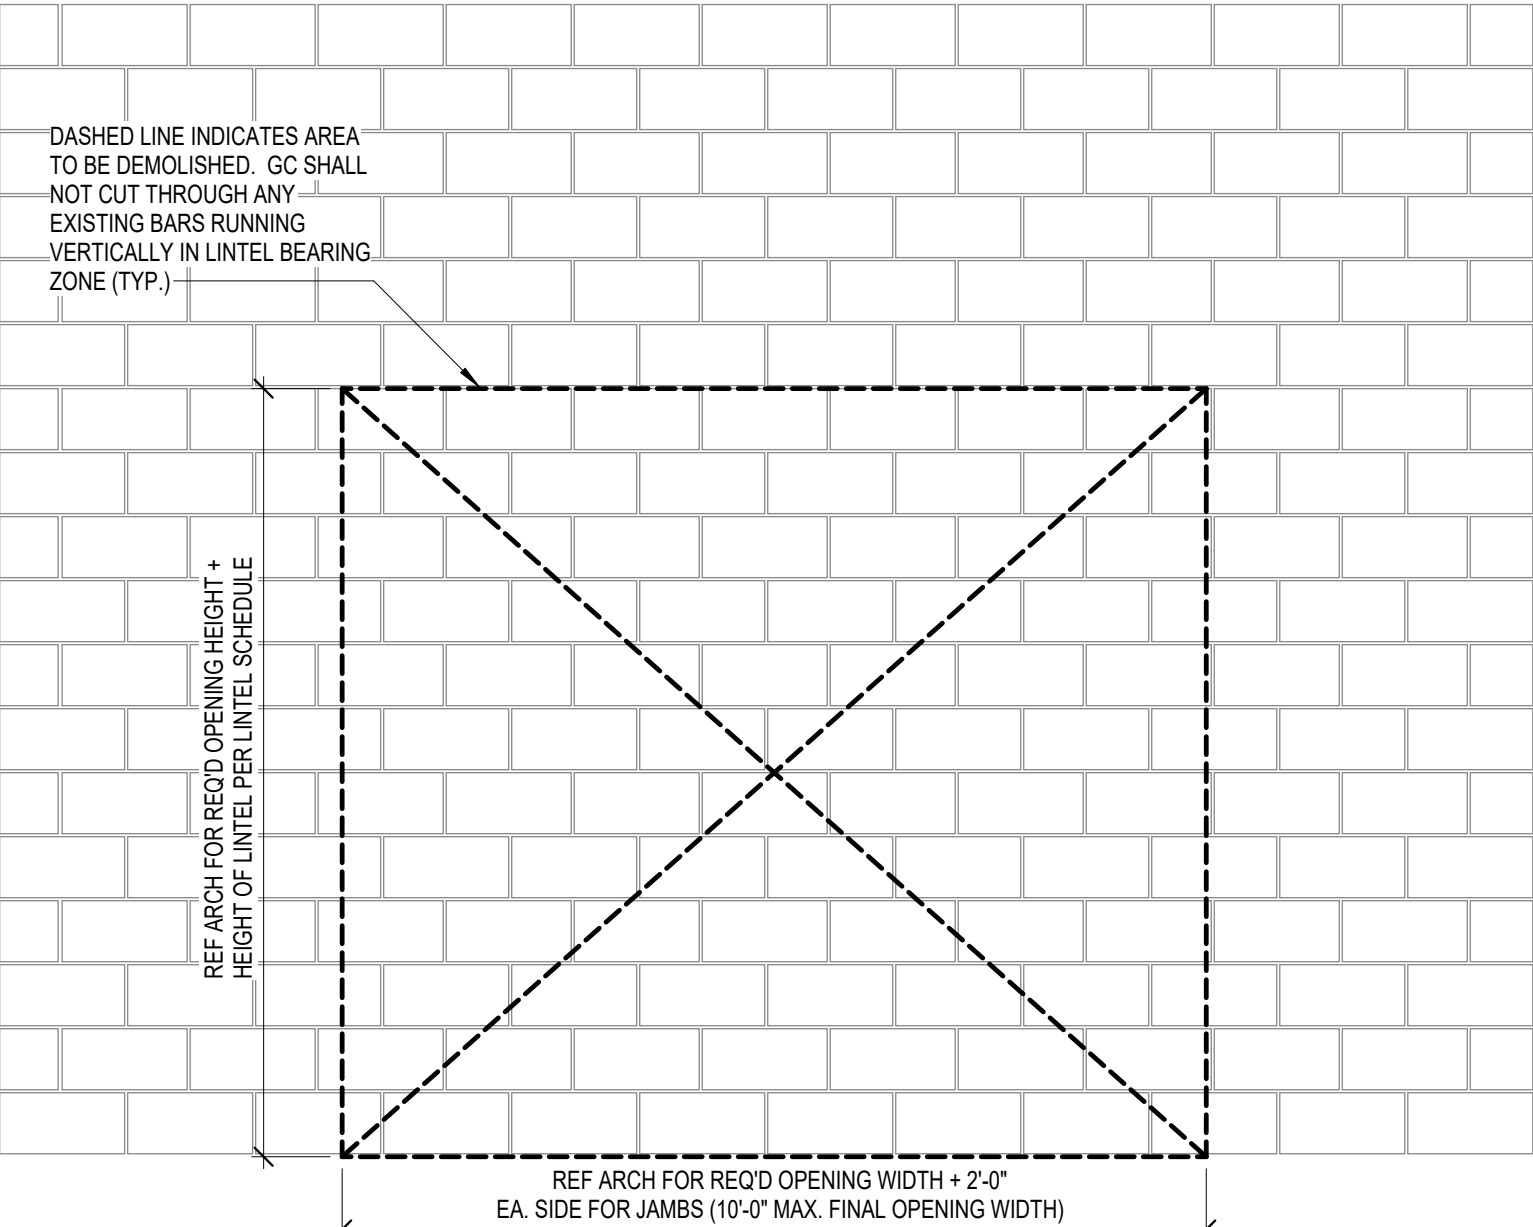

DEMO ELEVATION VIEW @PROPOSED WALL OPENING

- NOTE:
- GC TO COORDINATE LOCATIONS WITH ARCH DRAWINGS. THE GC SHALL BE RESPONSIBLE FOR ALL MEANS AND METHODS, TEMPORARY SHORING, AND SEQUENCE OF STEPS REQUIRED TO INSTALL THE NEW LINTEL BEAM & JAMBS WITHIN THE EXISTING WALL (TYP.)
 - WHERE ASSEMBLY IS DOUBLE WYTHE, GC SHALL USE LOOSE LINTELS PER LOOSE LINTEL SCHEDULE OR SHALL BOLT BRICK ANGLE TO NEW CMU LINTEL PER TYPICAL LINTEL WITH SHELF ANGLE DETAIL.
 - GC TO DEMO IN A MANNER THAT ALLOWS TOOTHING OF NEW BLOCK WITH EXISTING, TYPICAL.

2 NEW CONSTRUCTION ELEVATIONS @ PROPOSED WALL OPENING
NTS

CLIENT		
DATE		PROJECT NUMBER
03 / 12 / 2026		250306
DRAWING HISTORY		
No.	Description	Date
CHECKED BY: Checker		
DRAWN BY: Author		