


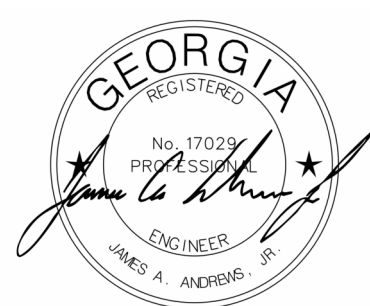


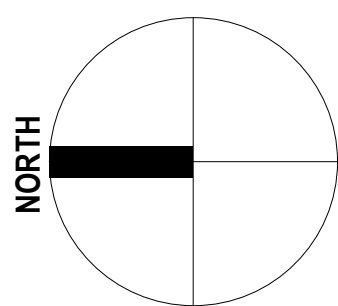


CLIENT		
HENRY COUNTY SCHOOLS		
DATE	PROJECT NUMBER	
06 / 18 / 2026	250306	
DRAWING HISTORY		
No.	Description	Date
CHECKED BY: JDR		
DRAWN BY: JDR		

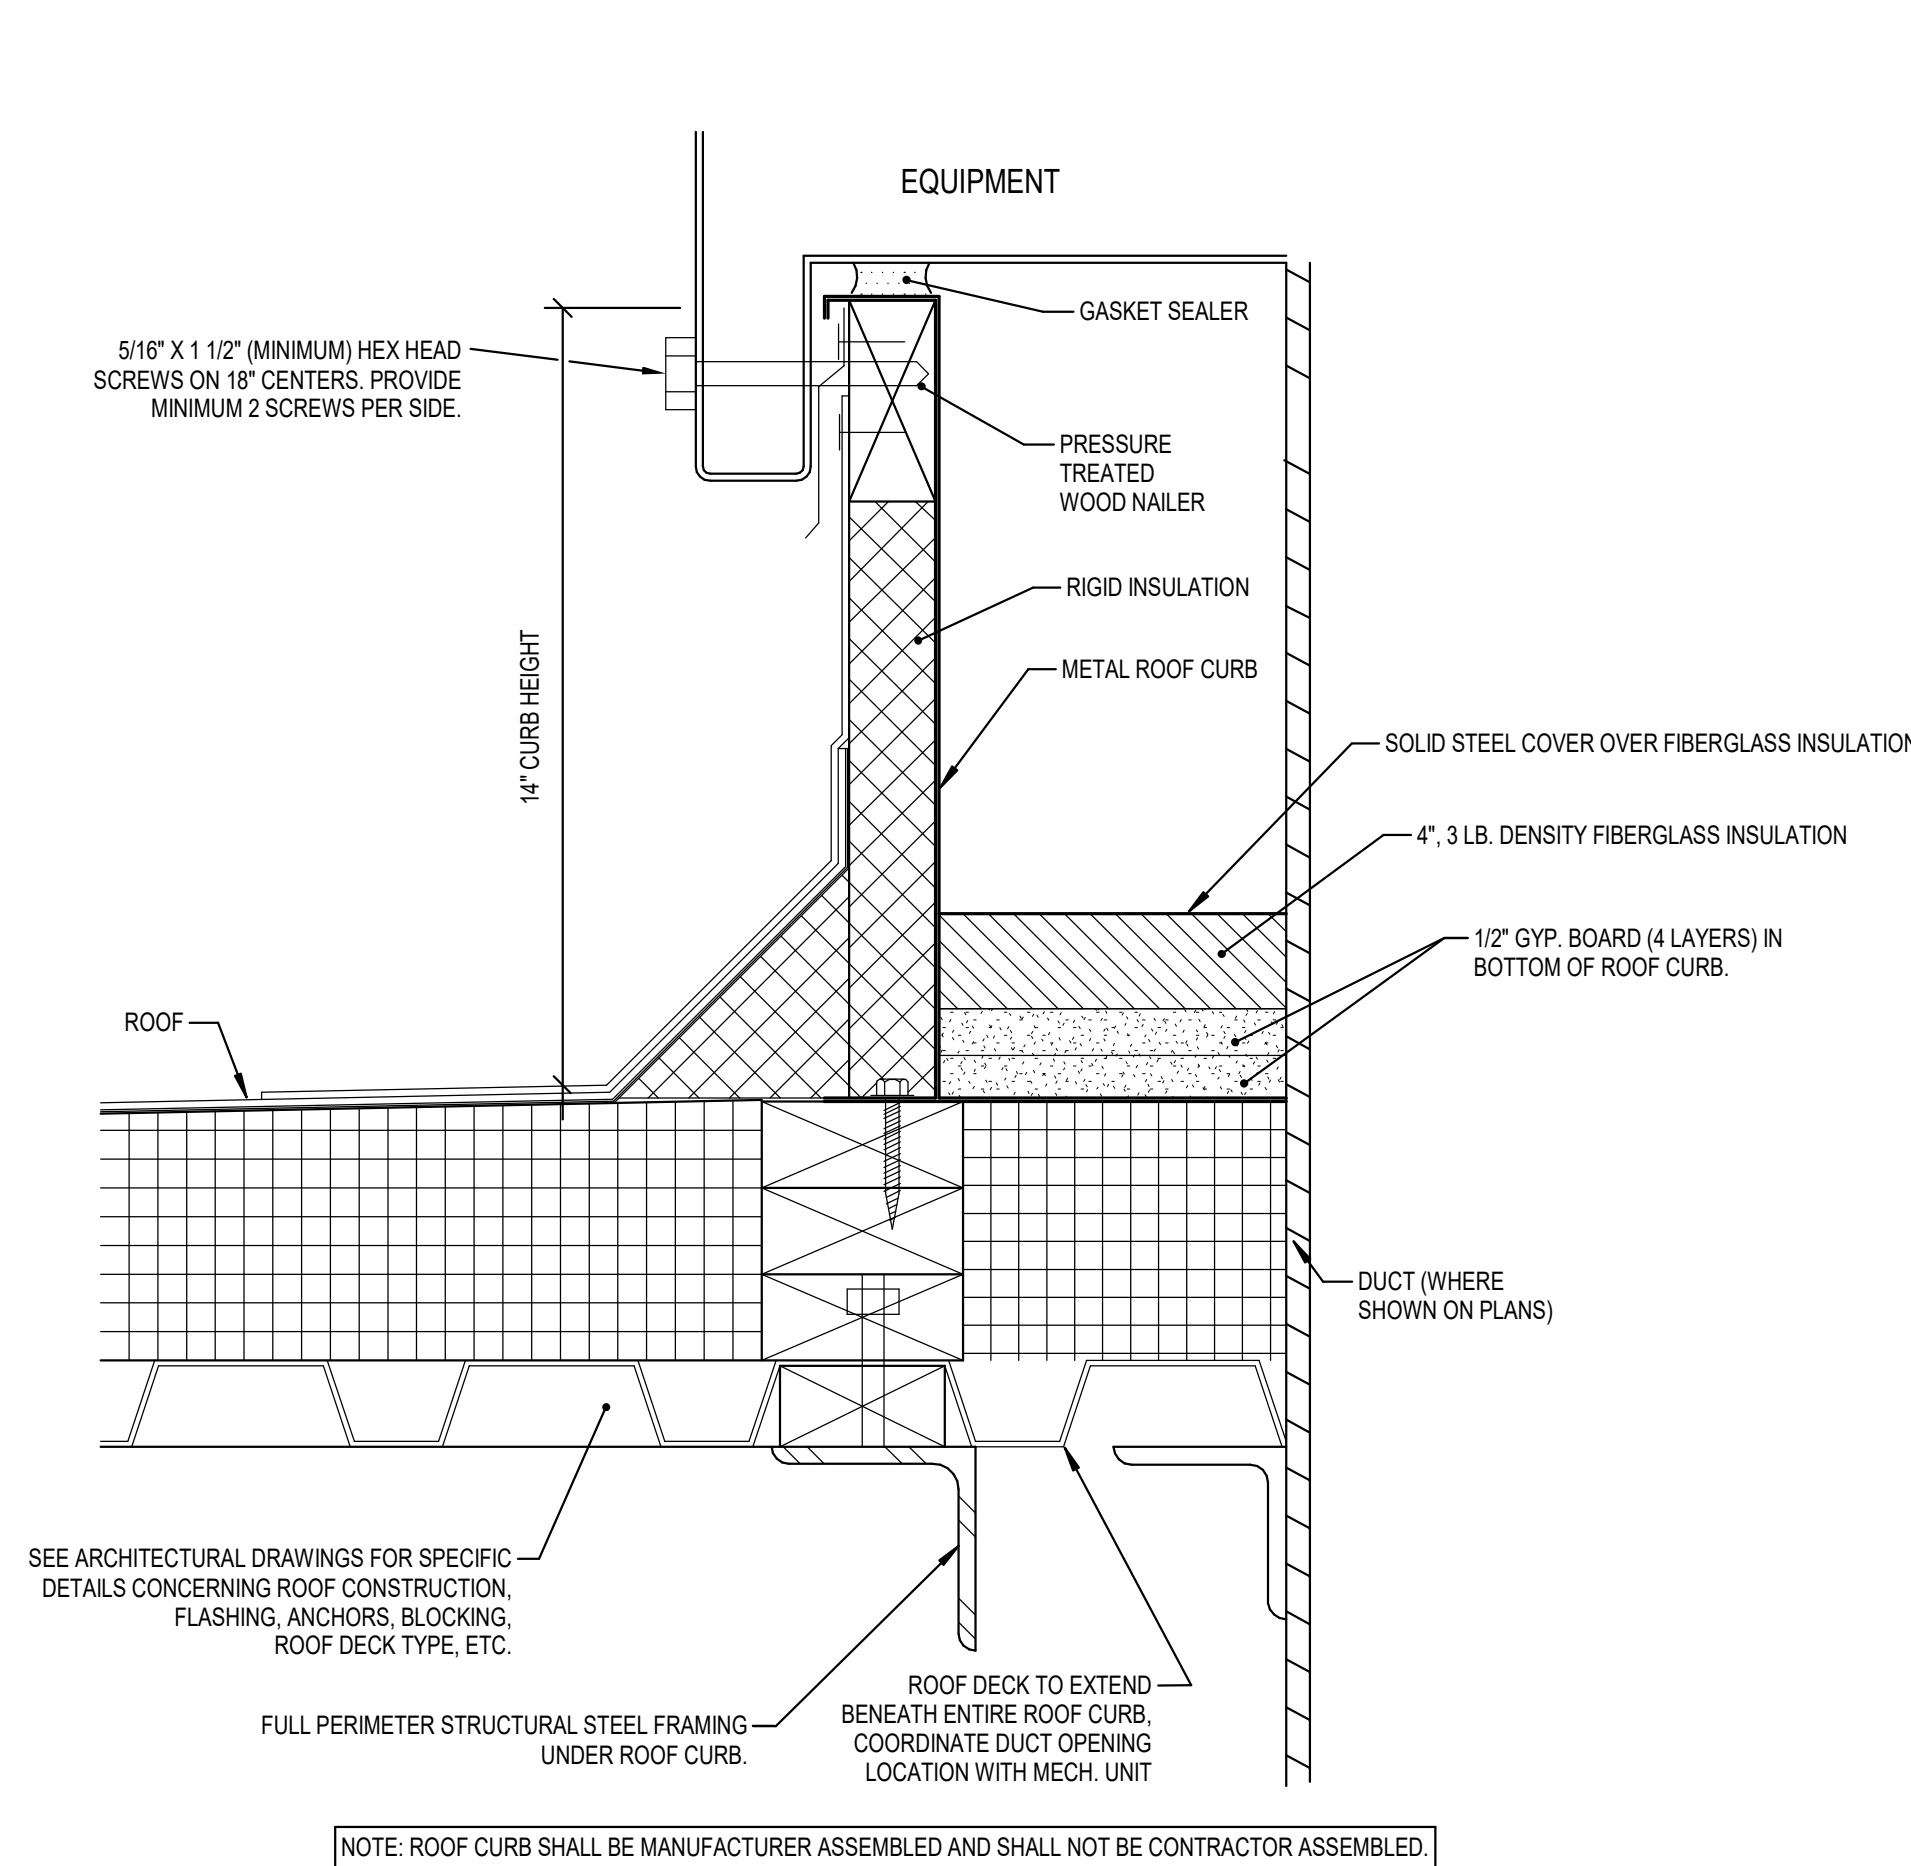


ACOUSTICAL ROOF CURB DETAIL
NOT TO SCALE

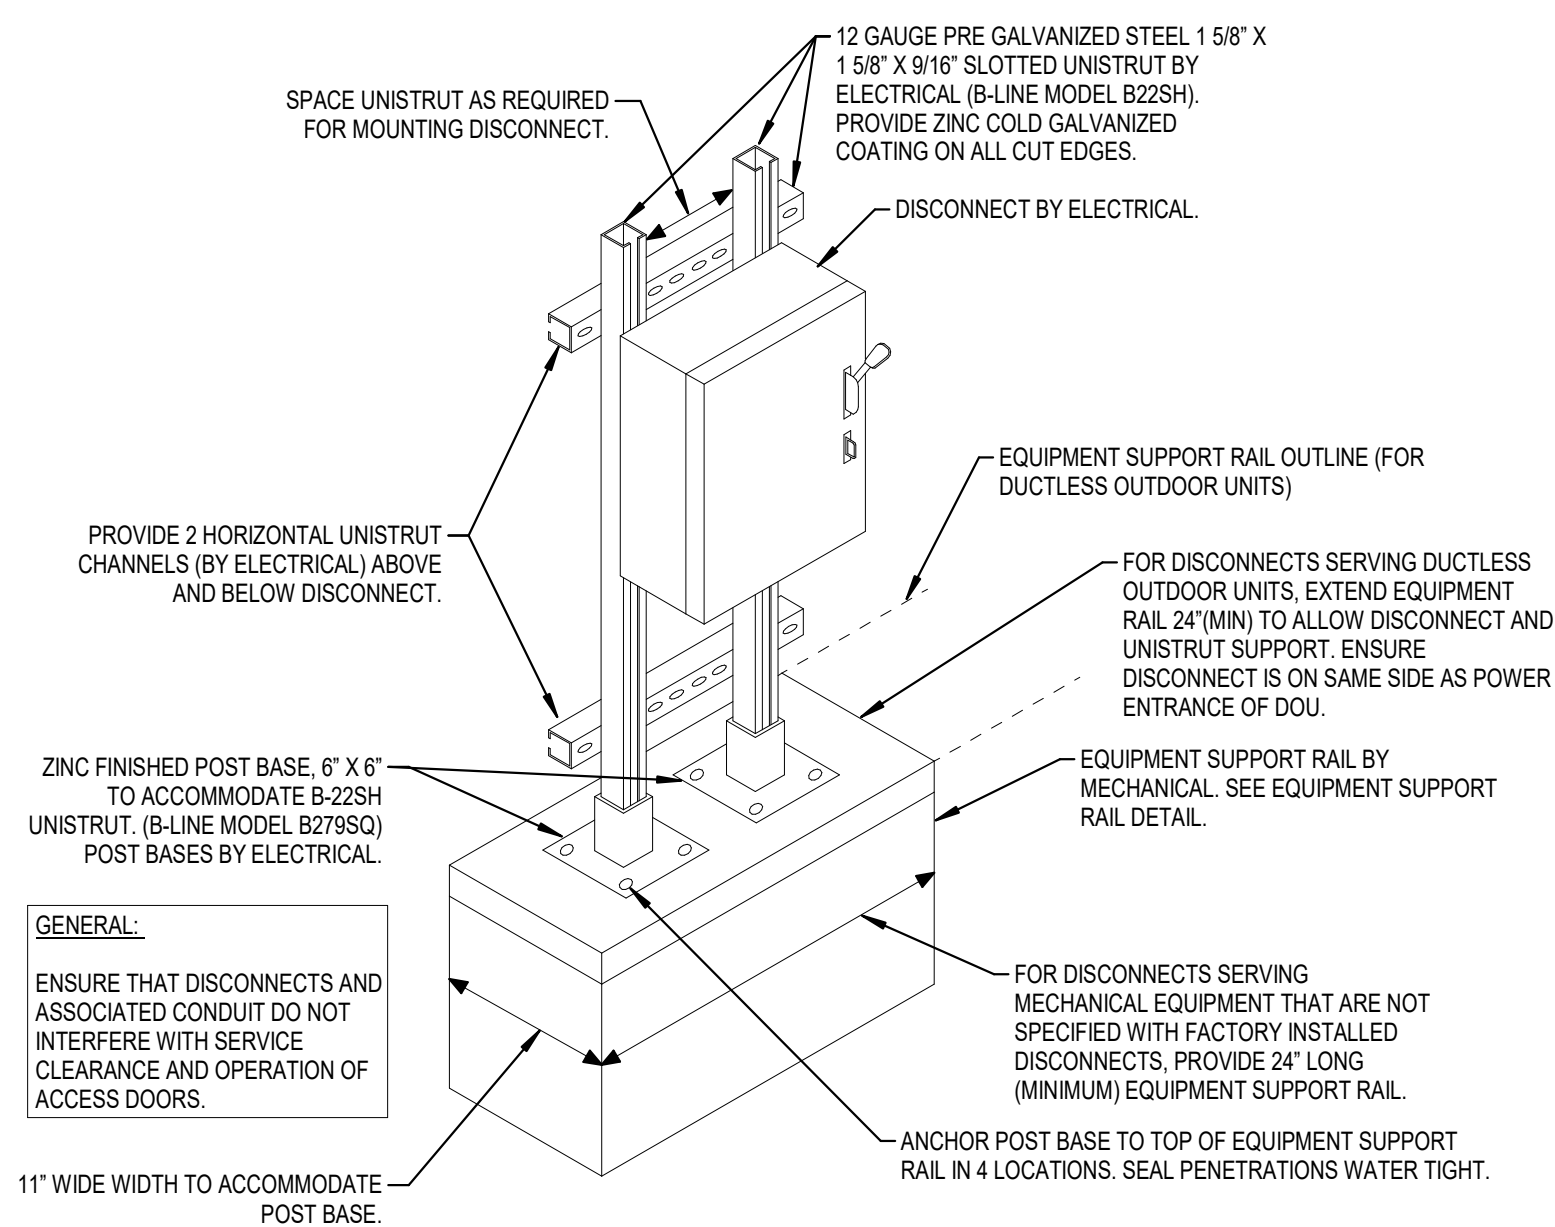


ELECTRICAL DISCONNECT SUPPORT RAIL DETAIL
NOT TO SCALE

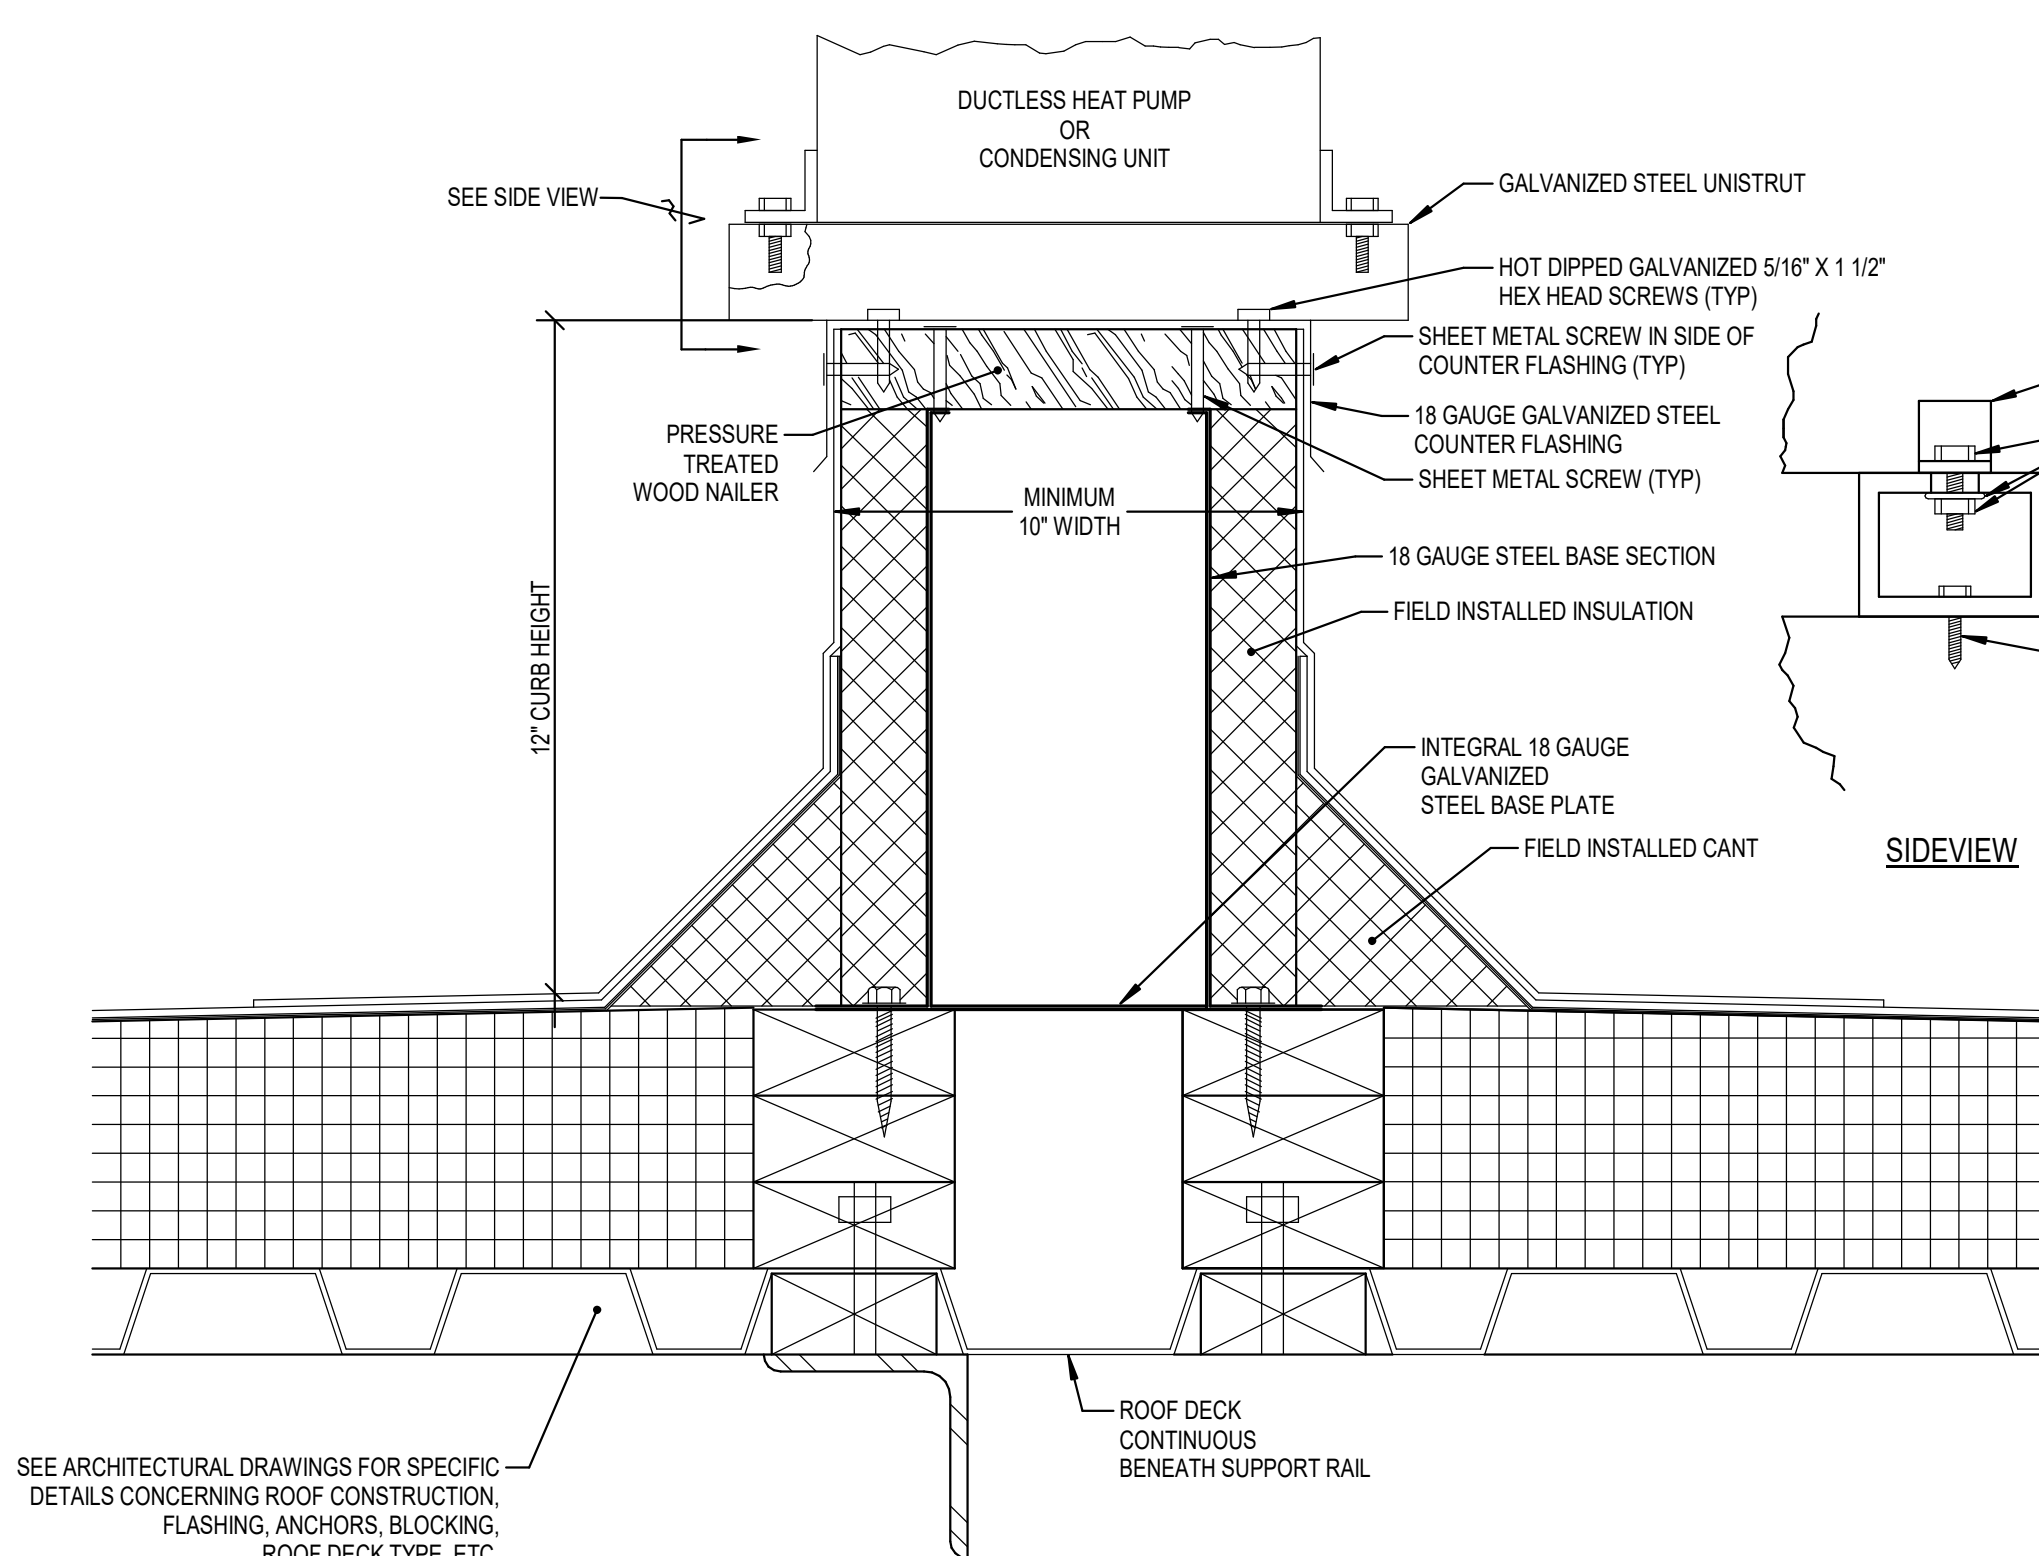


DUCTLESS HP/CU SUPPORT RAIL DETAIL
NOT TO SCALE

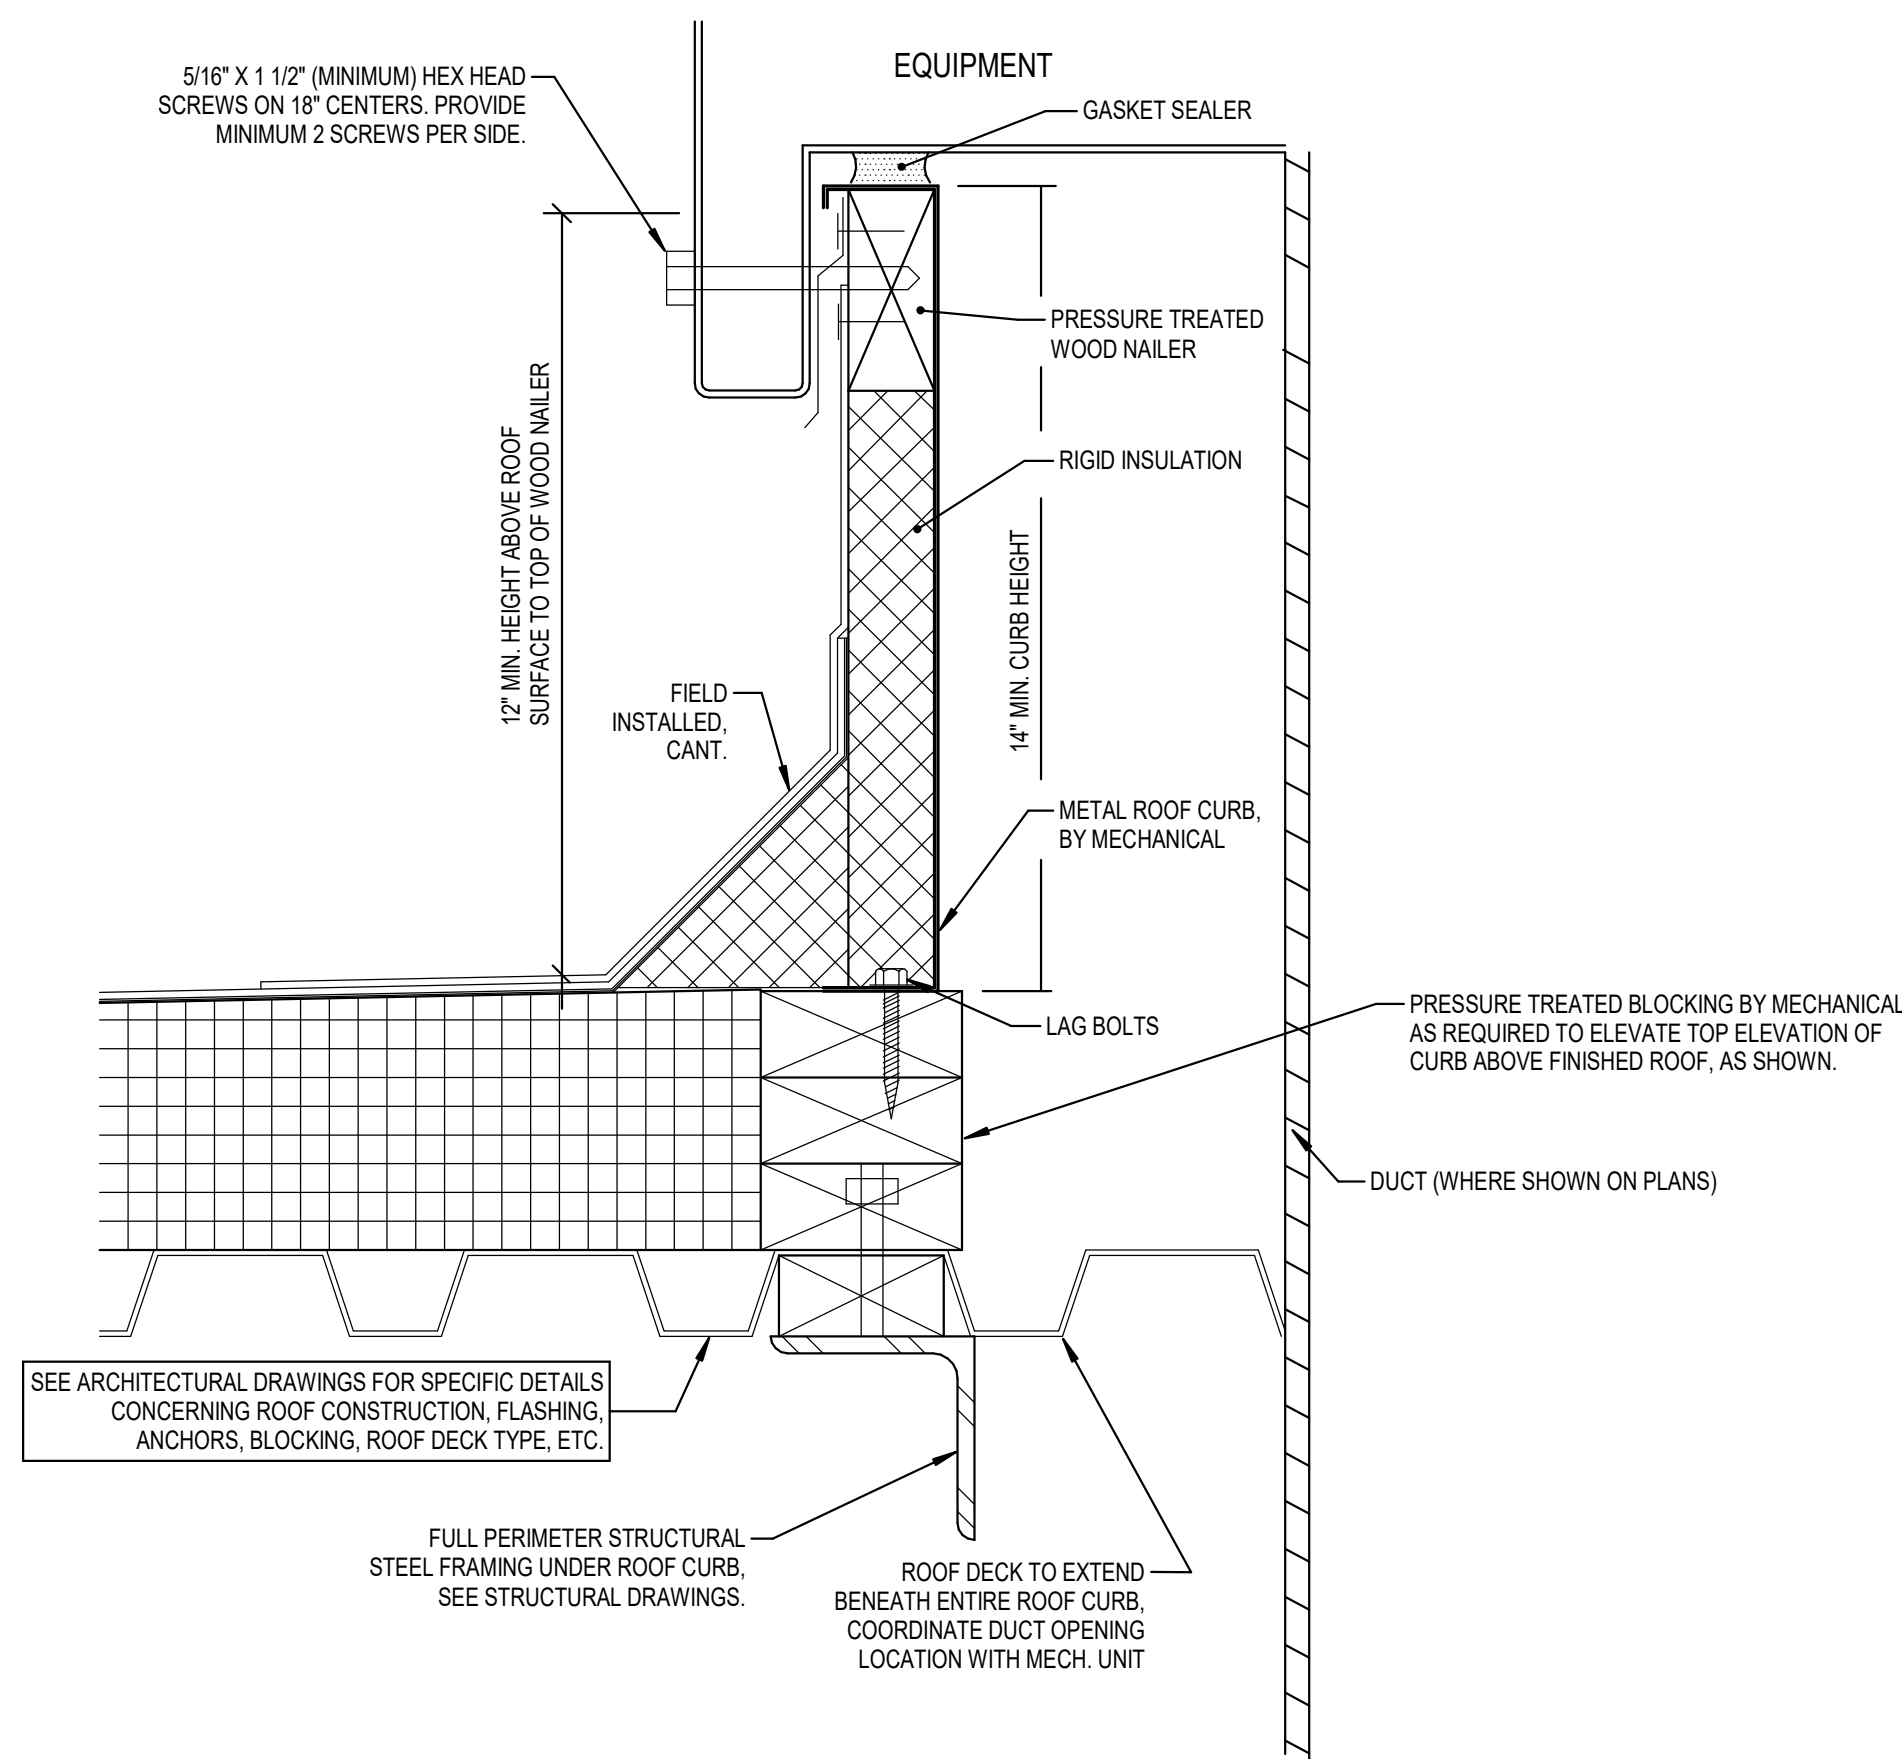


ROOF CURB DETAIL
NOT TO SCALE

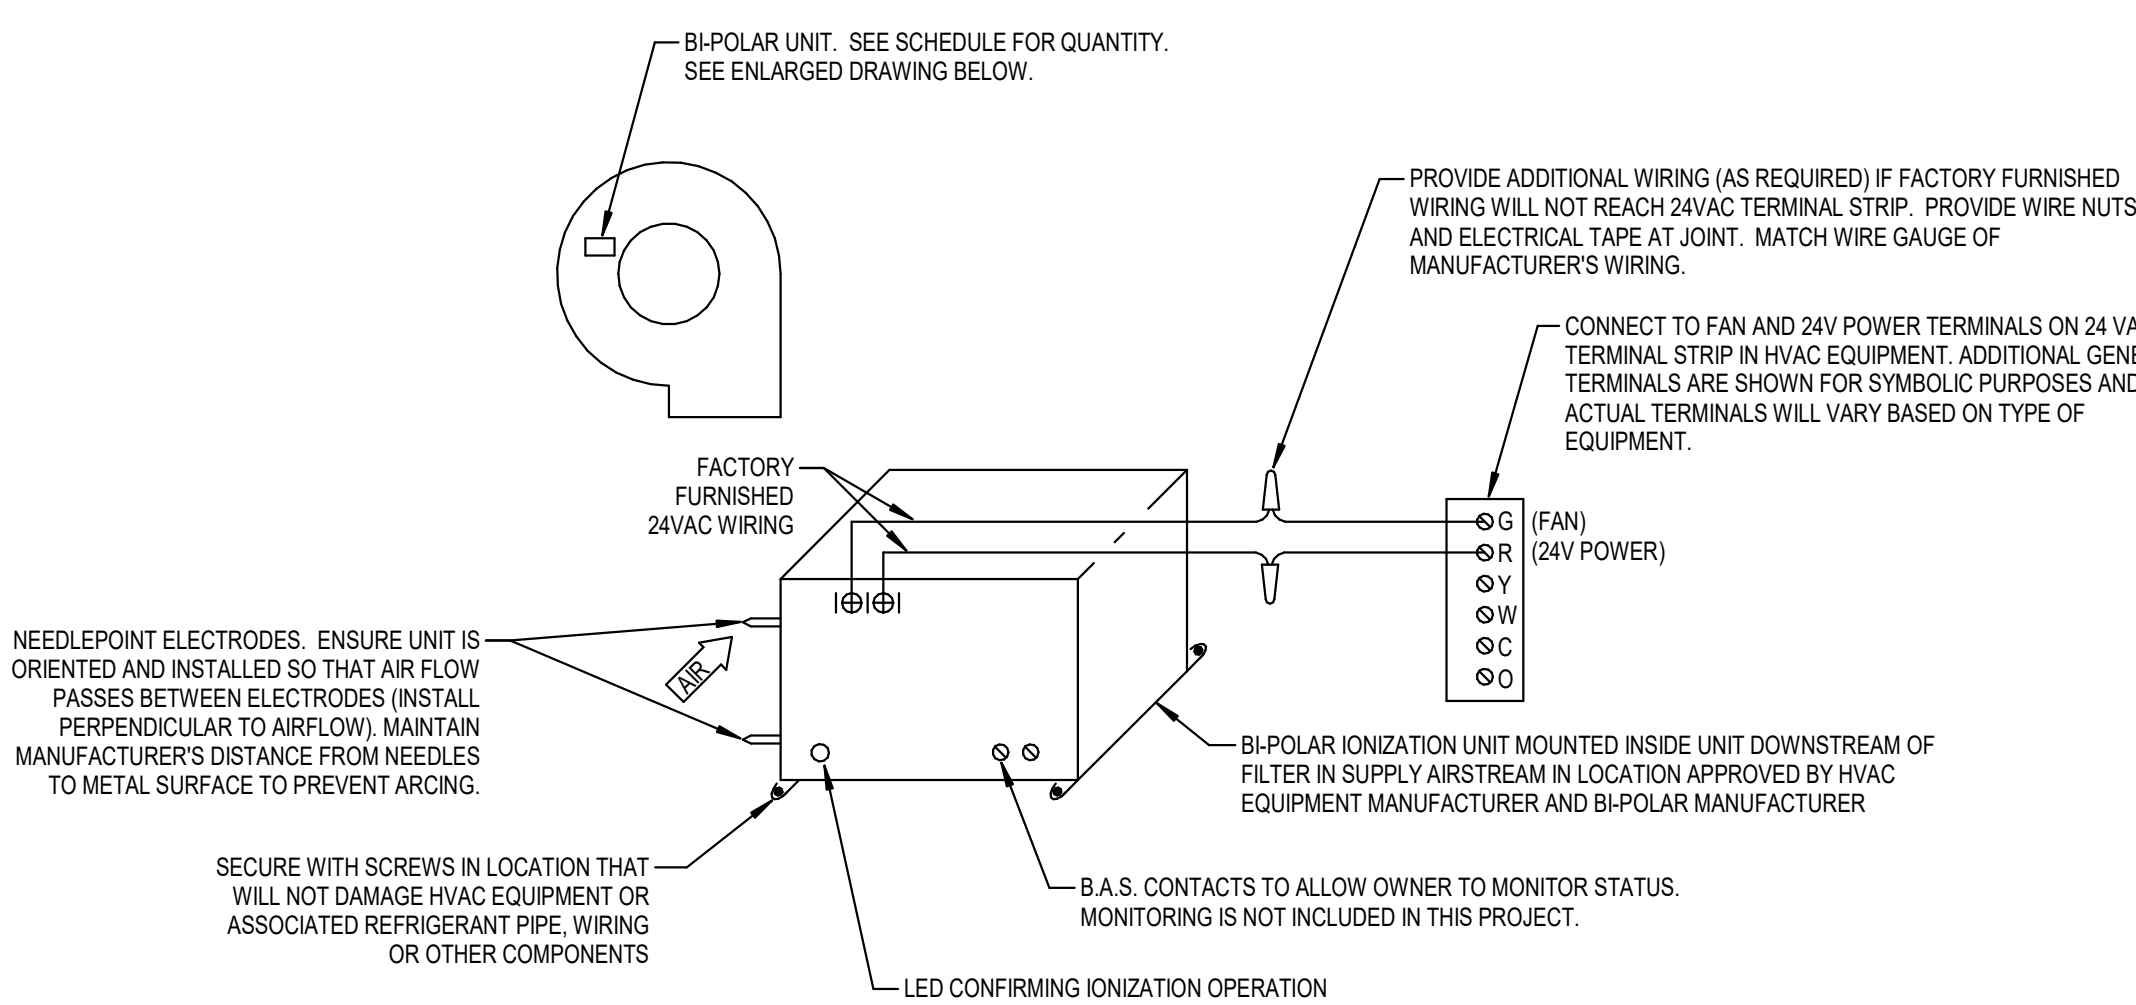


COMPACT BI-POLAR IONIZATION UNIT DETAIL
NOT TO SCALE

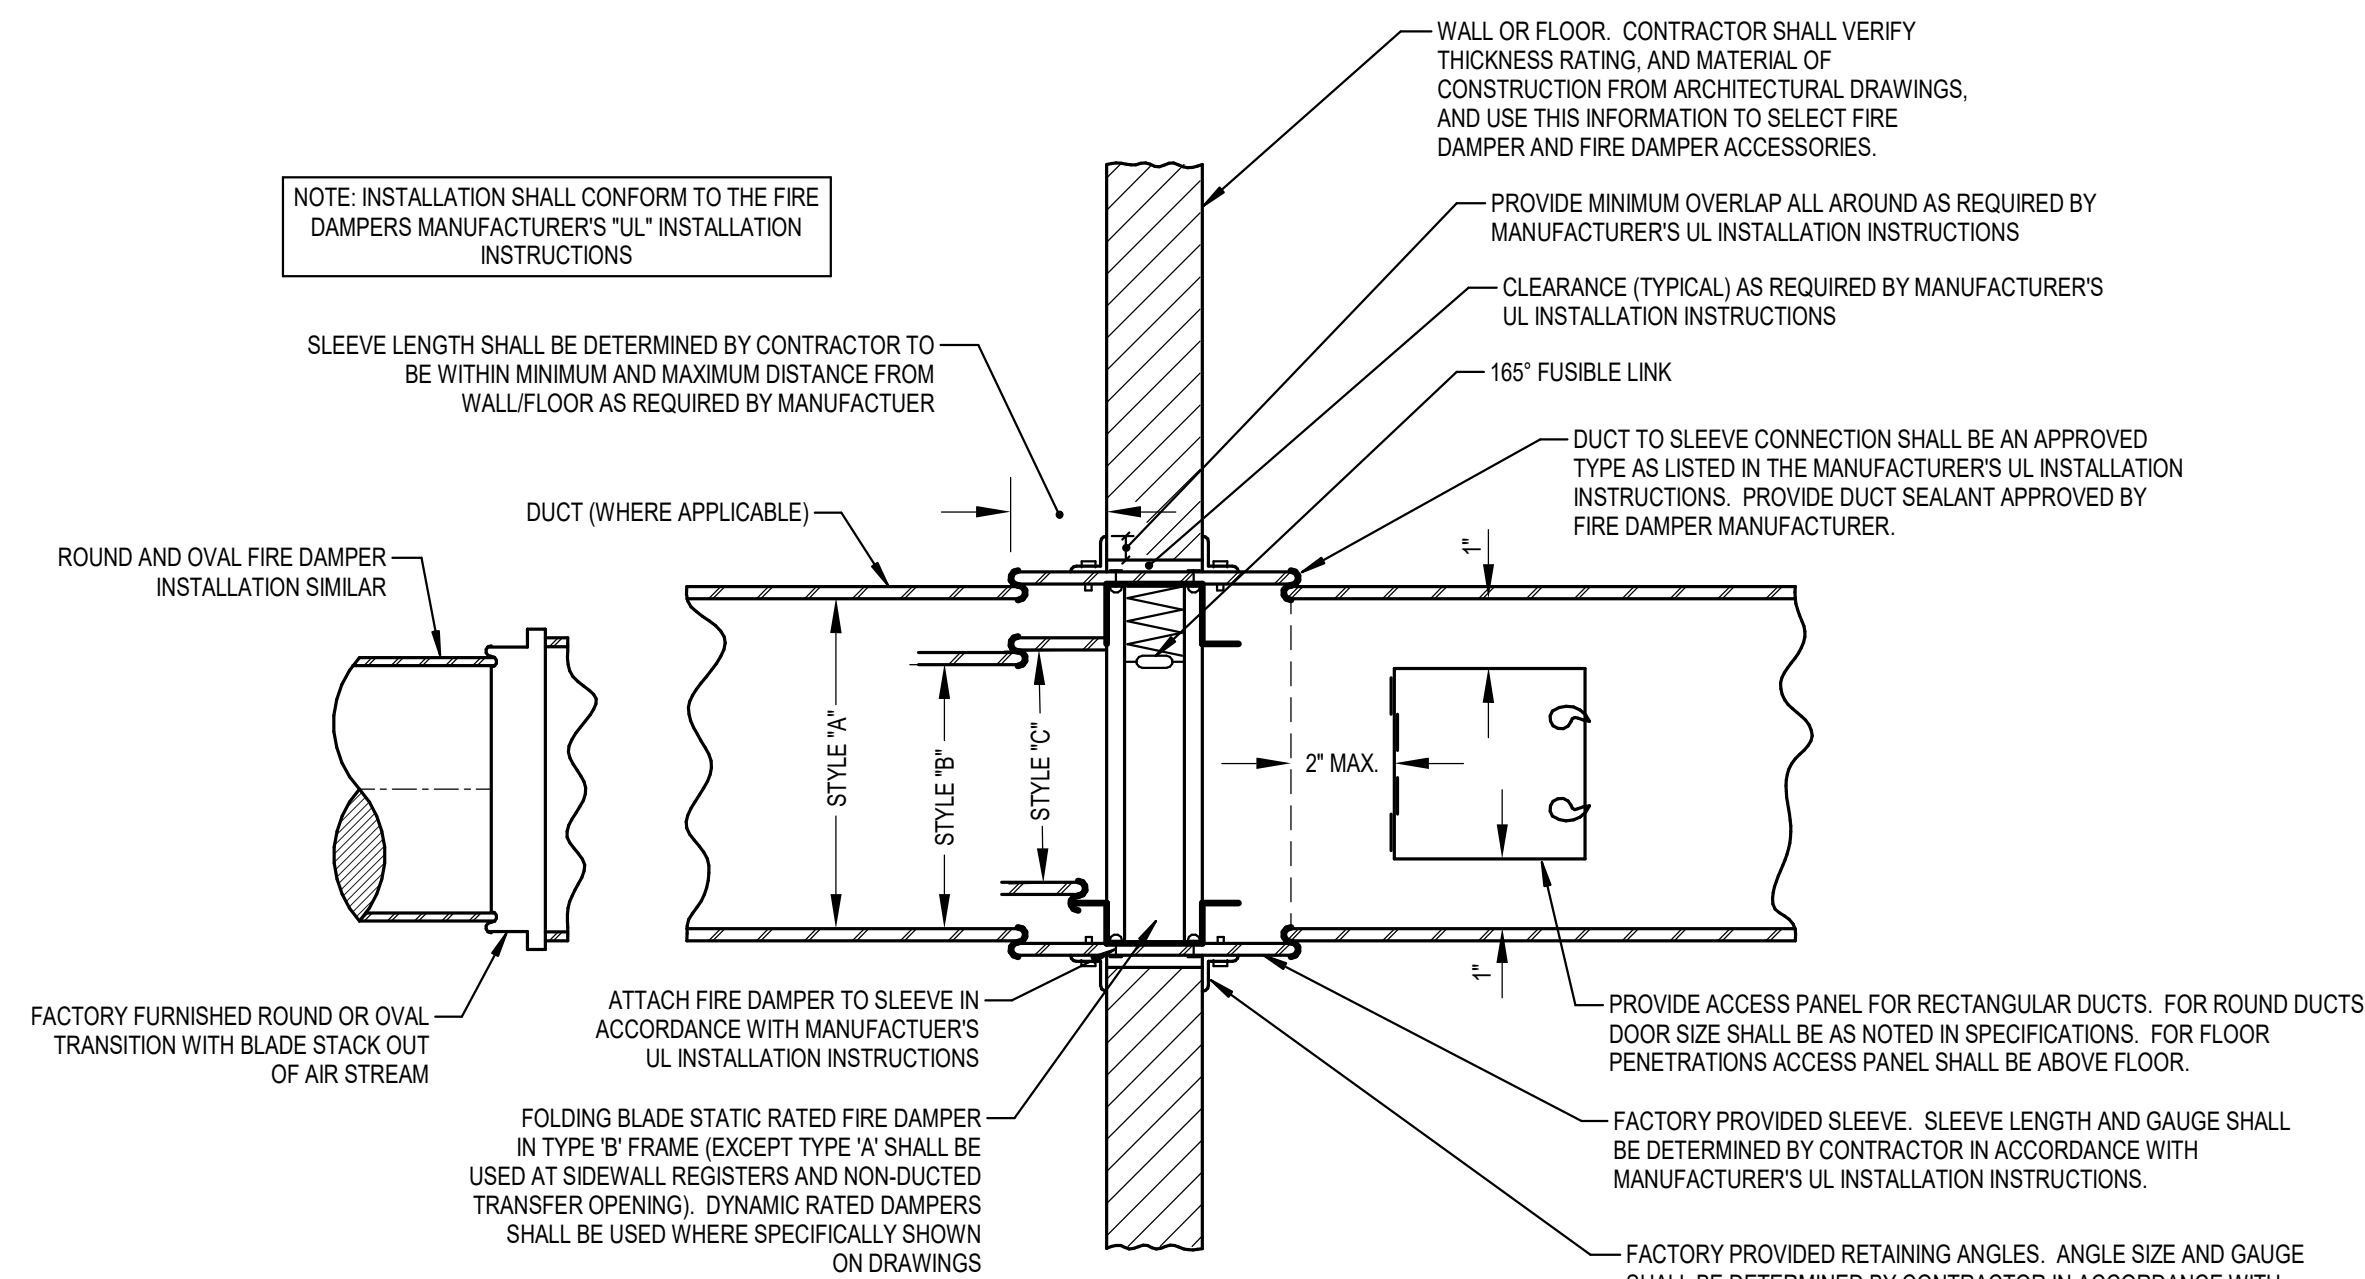


FIRE DAMPER DETAIL
NOT TO SCALE

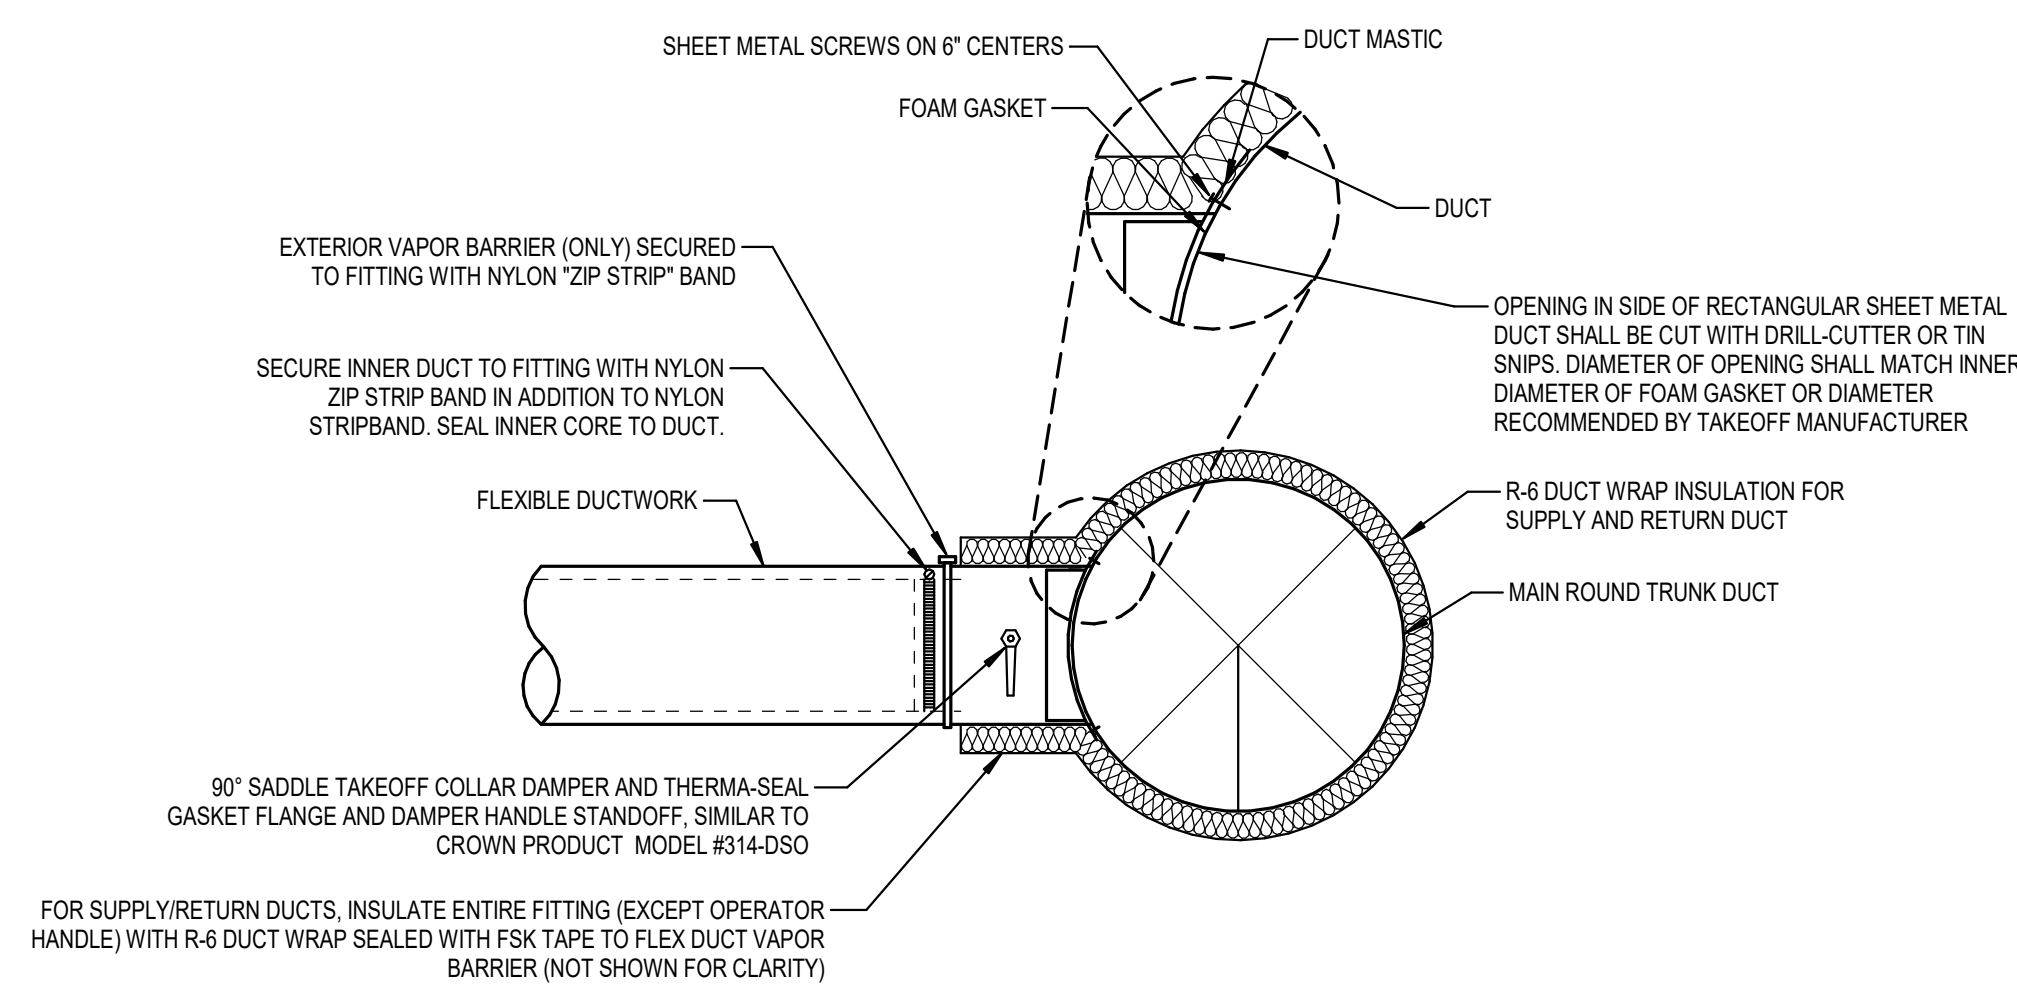

90° SADDLE TAP TAKEOFF FITTING DETAIL
NOT TO SCALE

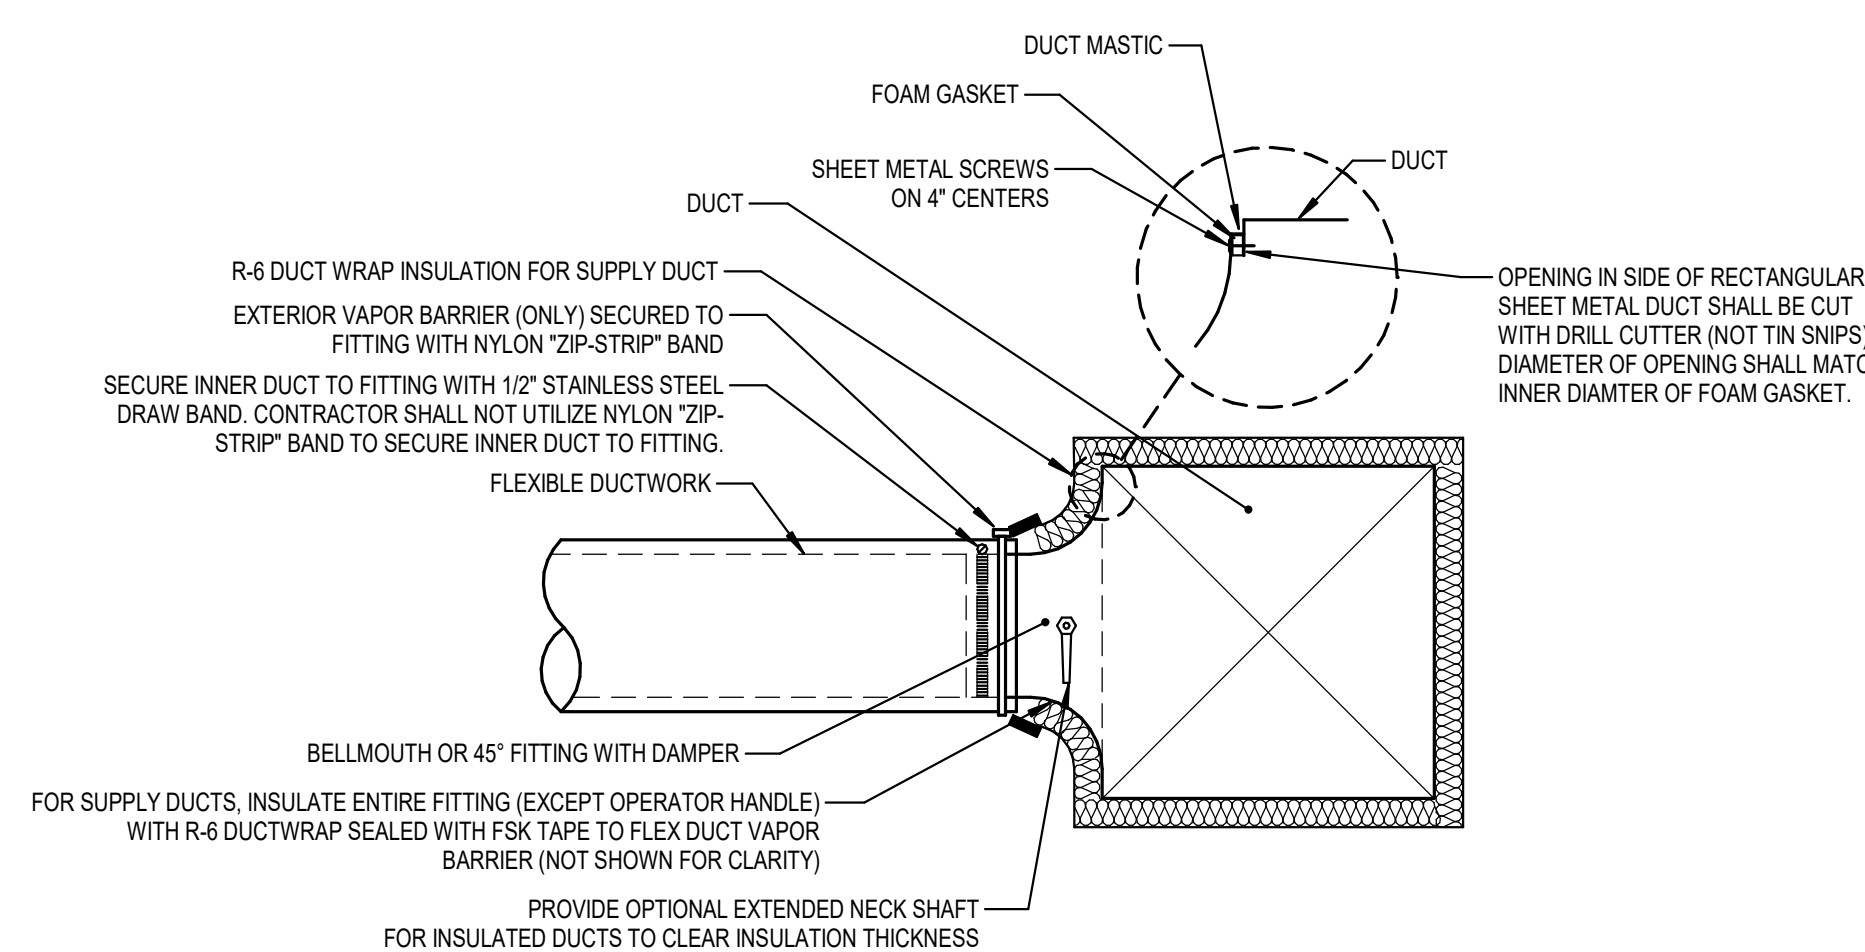

BELLMOUTH AND 45° TAKEOFF FITTING DETAIL
NOT TO SCALE

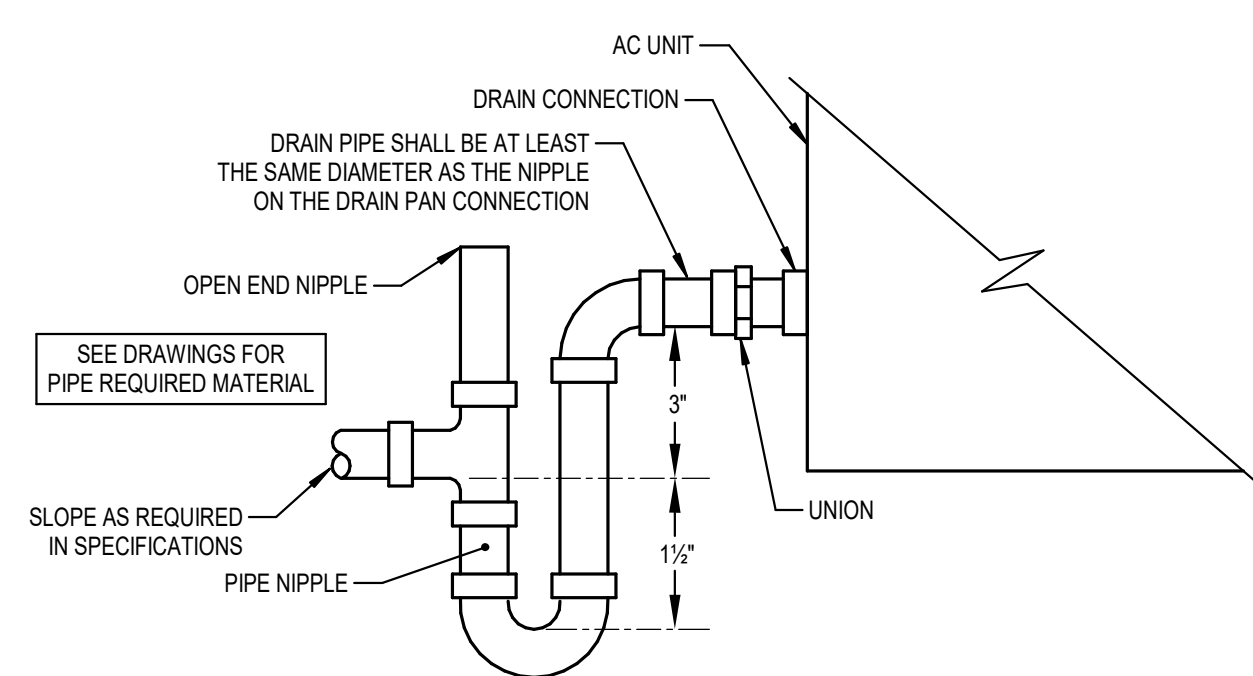

CONDENSATE DRAIN TRAP DETAIL
NOT TO SCALE