
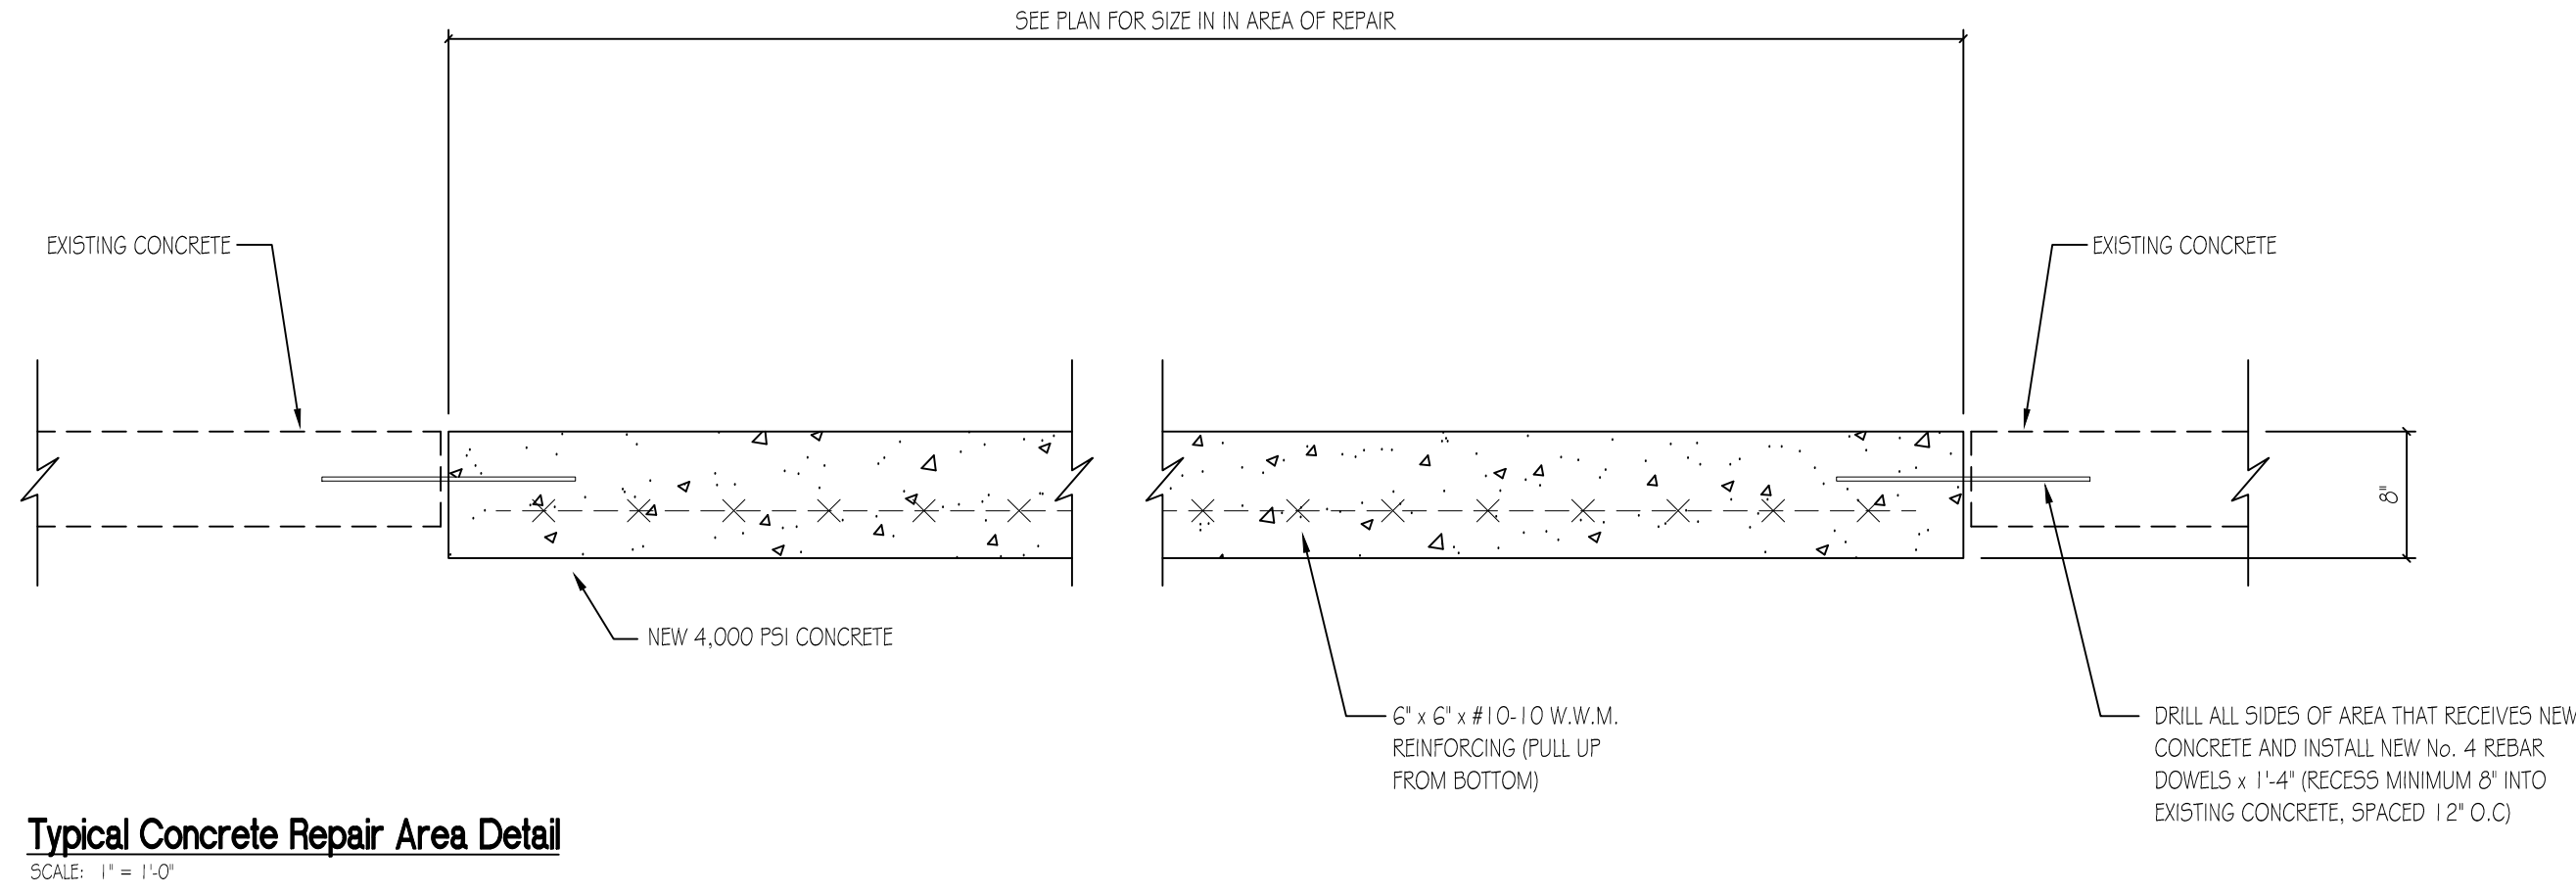


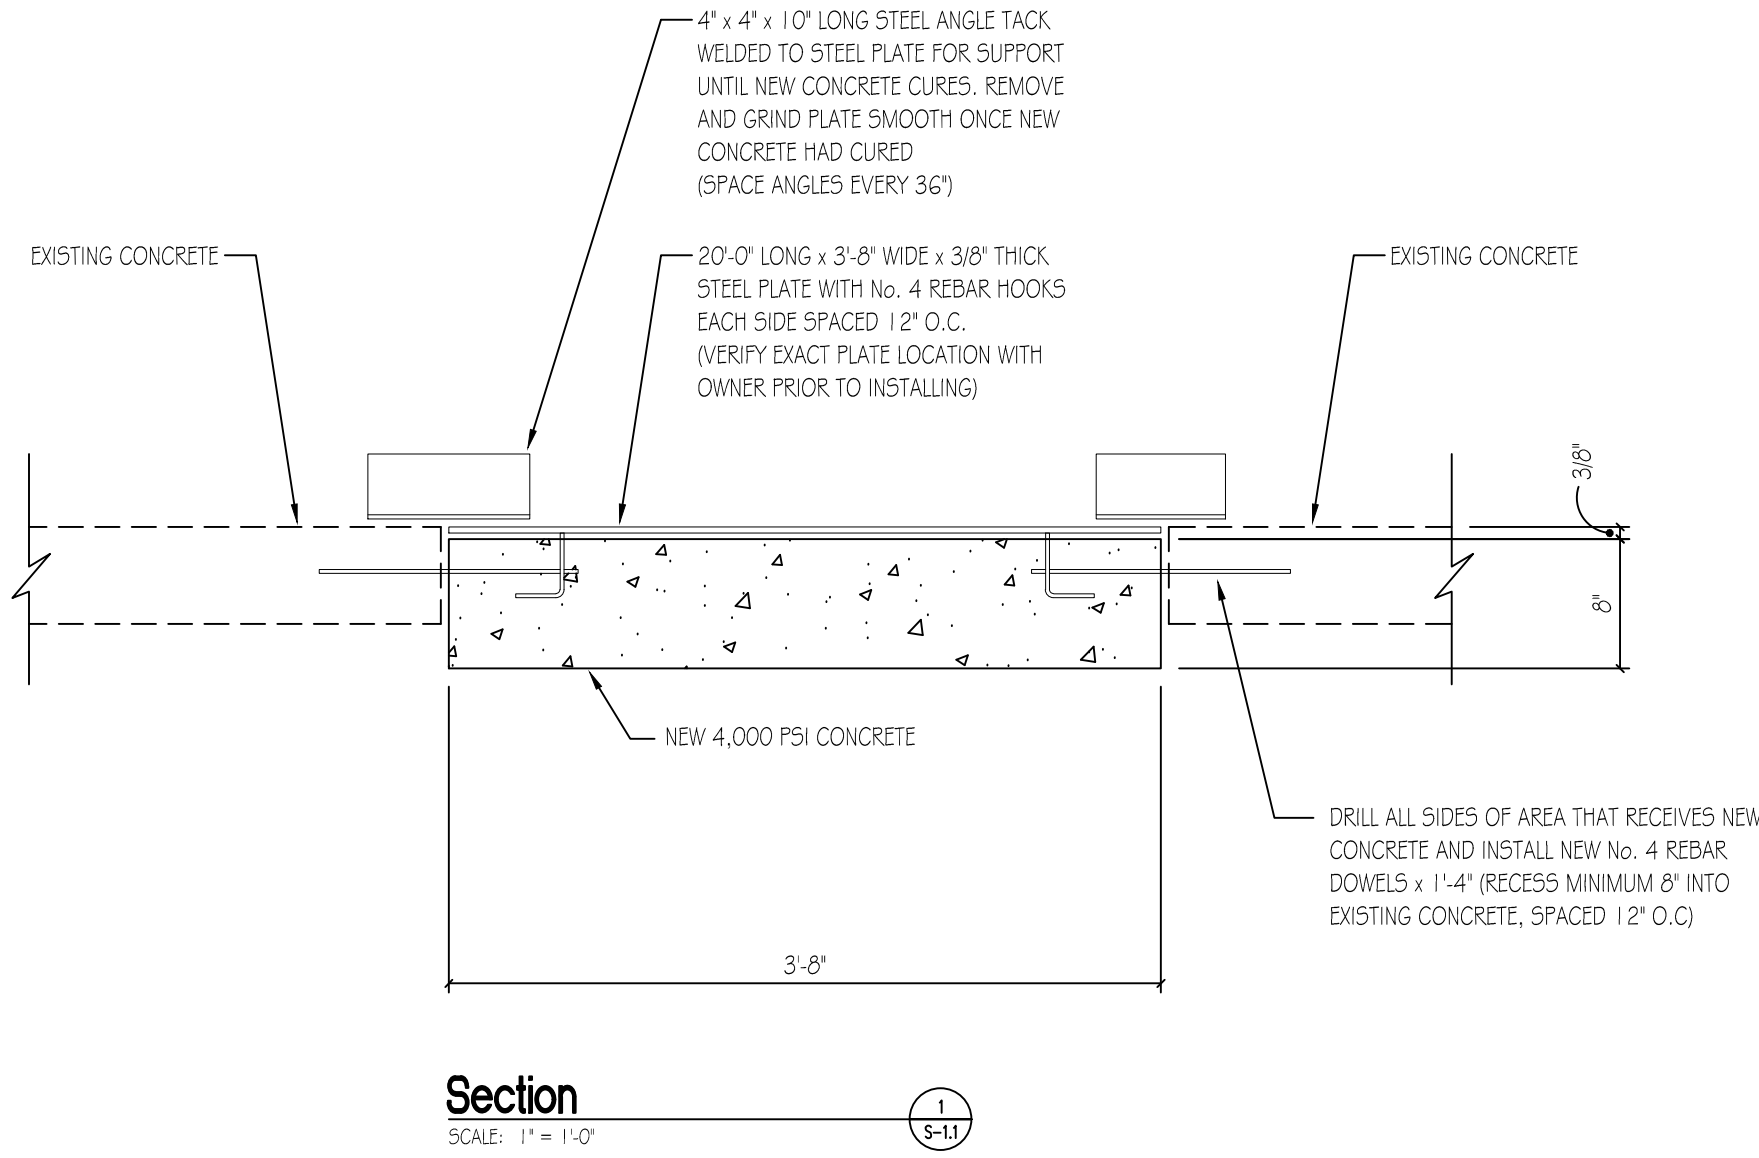

A New Concrete Repair Project For
Kampack at King Mill

1783 Ga. Hwy 42
McDonough, Ga

Architect or Engineer Seal

1	06-24-2025
	Customer Approval

Project No.
• 00-00
Cad File Name
• 00-00_KP_02_SI1
Drawing Scale
• 1" = 1'-0"
Sheet Title
• Concrete
Repair Details
Drawn
• dcm
Checked
• mbm

Sunbelt Builders, Inc. ©
DRAWINGS AND SPECIFICATIONS ARE INSTRUMENTS OF SERVICE AND SHALL REMAIN THE PROPERTY OF THIS CORPORATION WHETHER THE PROJECT FOR WHICH THEY ARE MADE IS EXECUTED OR NOT. THEY ARE NOT TO BE USED ON OTHER PROJECTS OR EXTENSIONS TO THIS PROJECT EXCEPT BY AGREEMENT IN WRITING AND APPROPRIATE COMPENSATION TO THIS CORPORATION.