




Enlarged Demolition Plan - Main Break Room
SCALE: 1/4" = 1'-0"

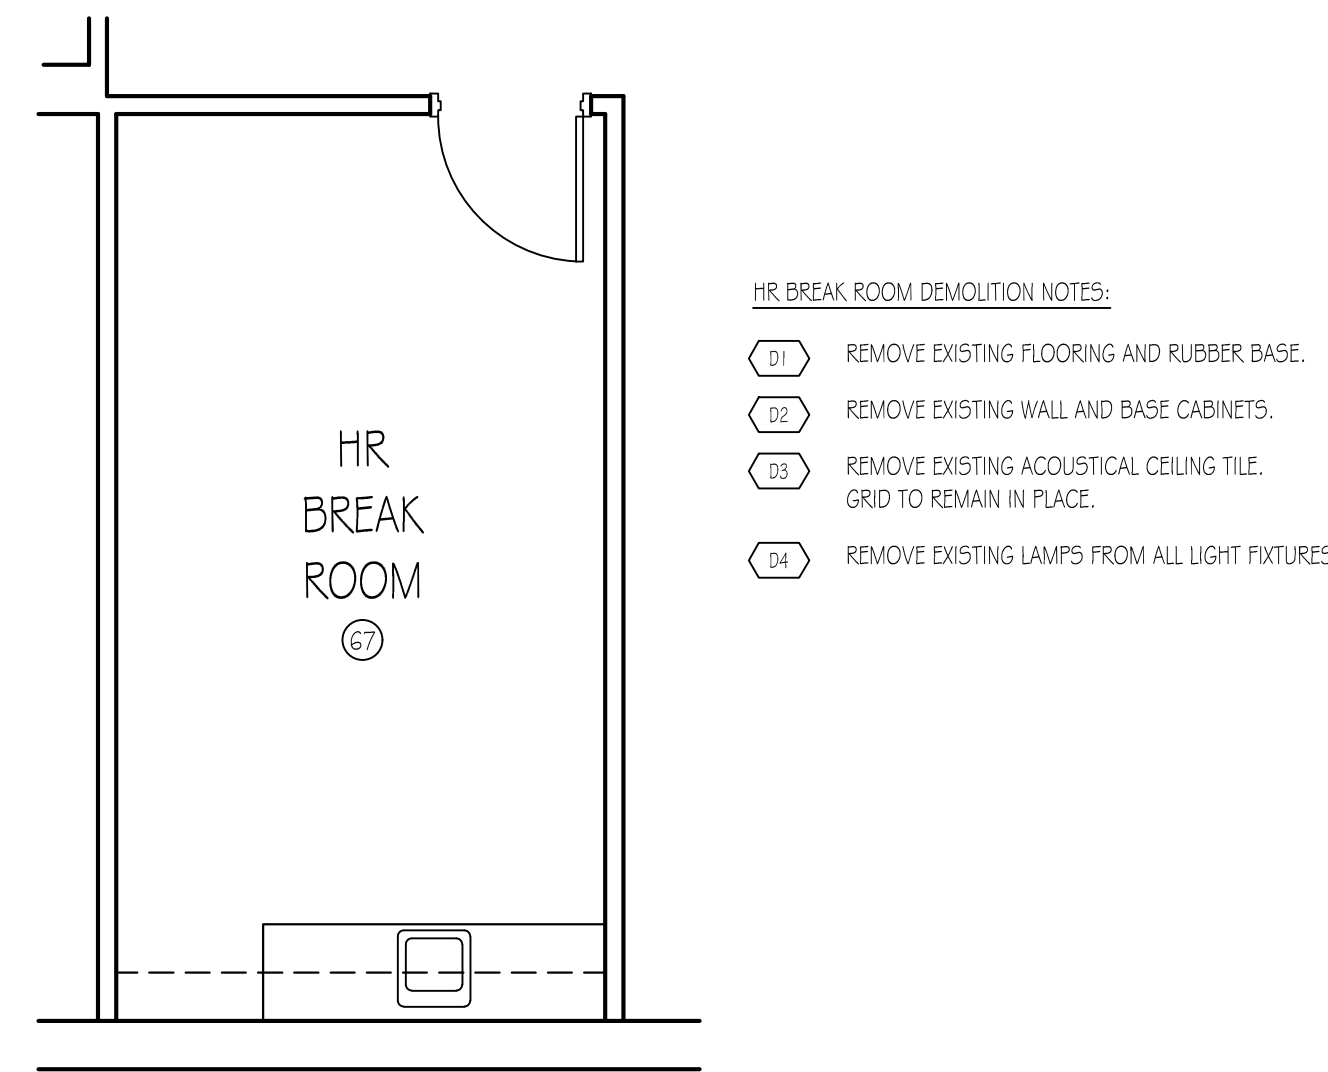


Enlarged Demolition Plan - HR Break Room
SCALE: 1/4" = 1'-0"

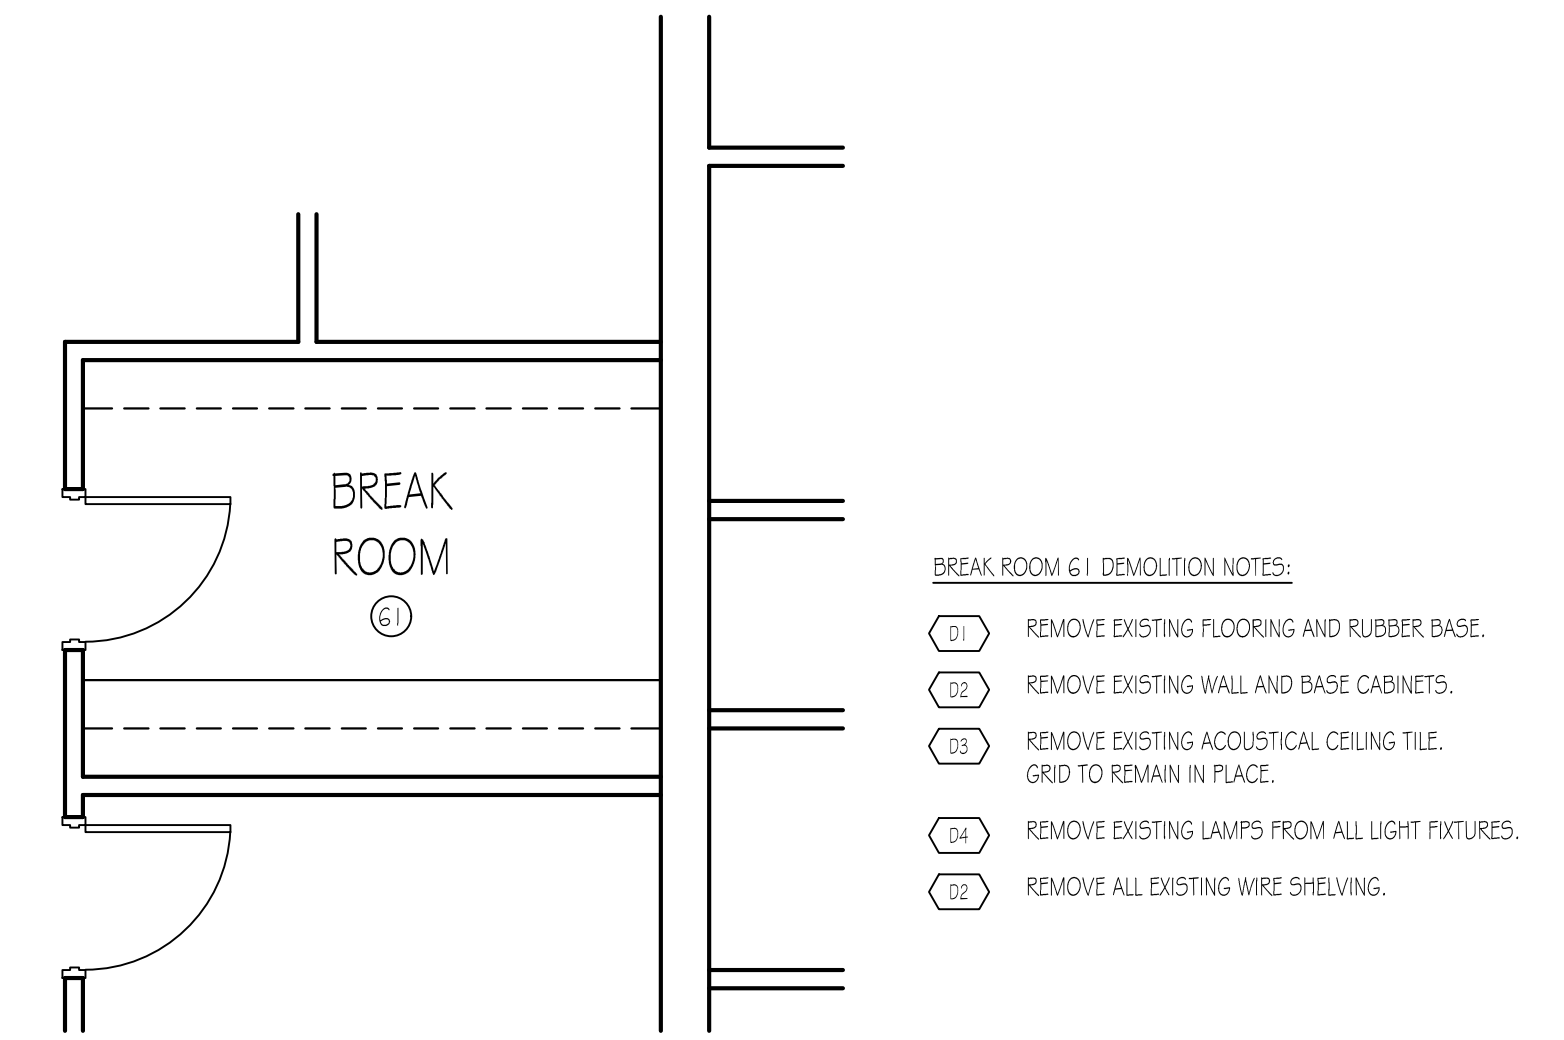


Enlarged Demolition Plan - Cubicle Area Break Room
SCALE: 1/4" = 1'-0"

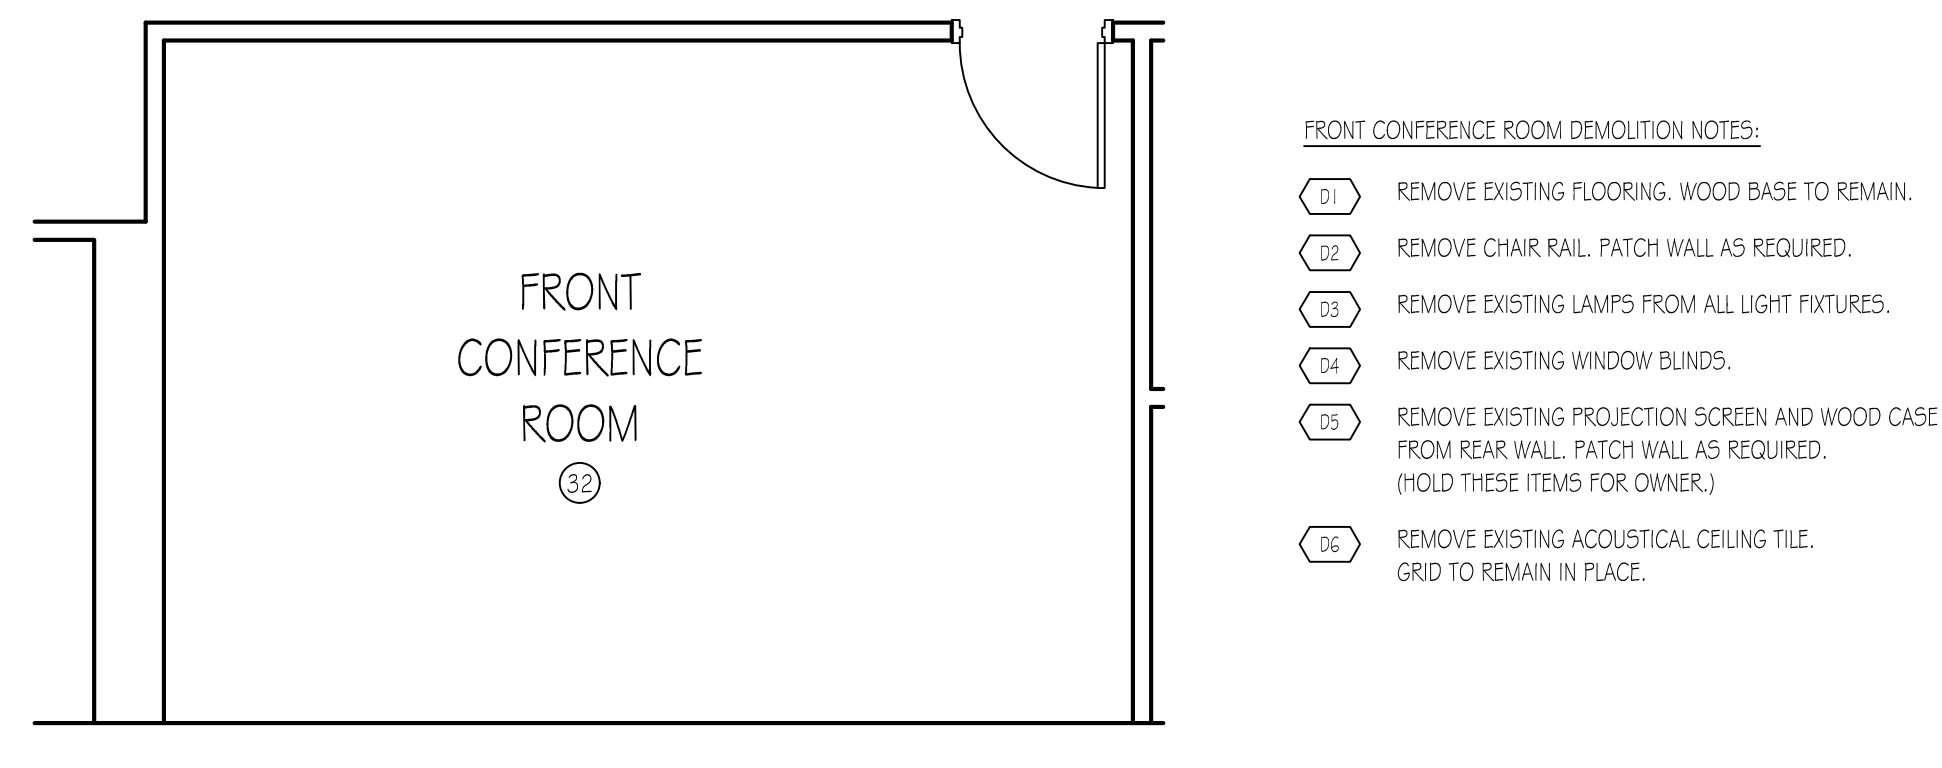

Enlarged Demolition Plan - Front Conference Room
SCALE: 1/4" = 1'-0"

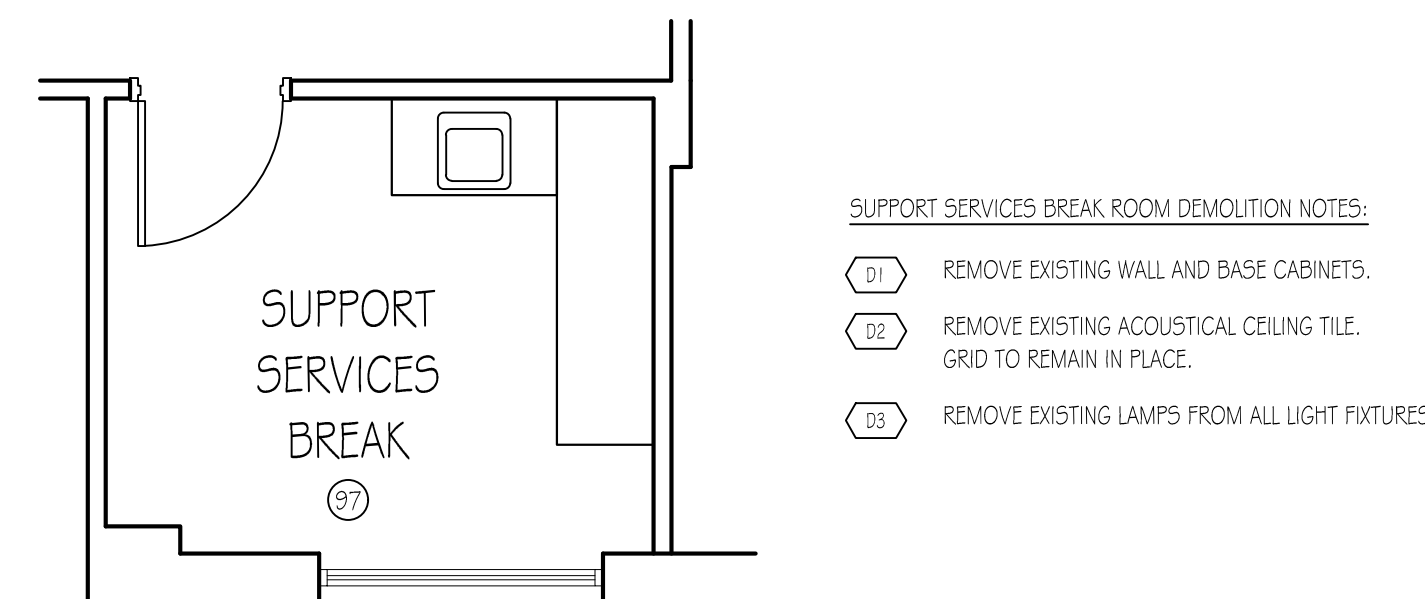

Enlarged Demolition Plan - Support Services Break Room
SCALE: 1/4" = 1'-0"

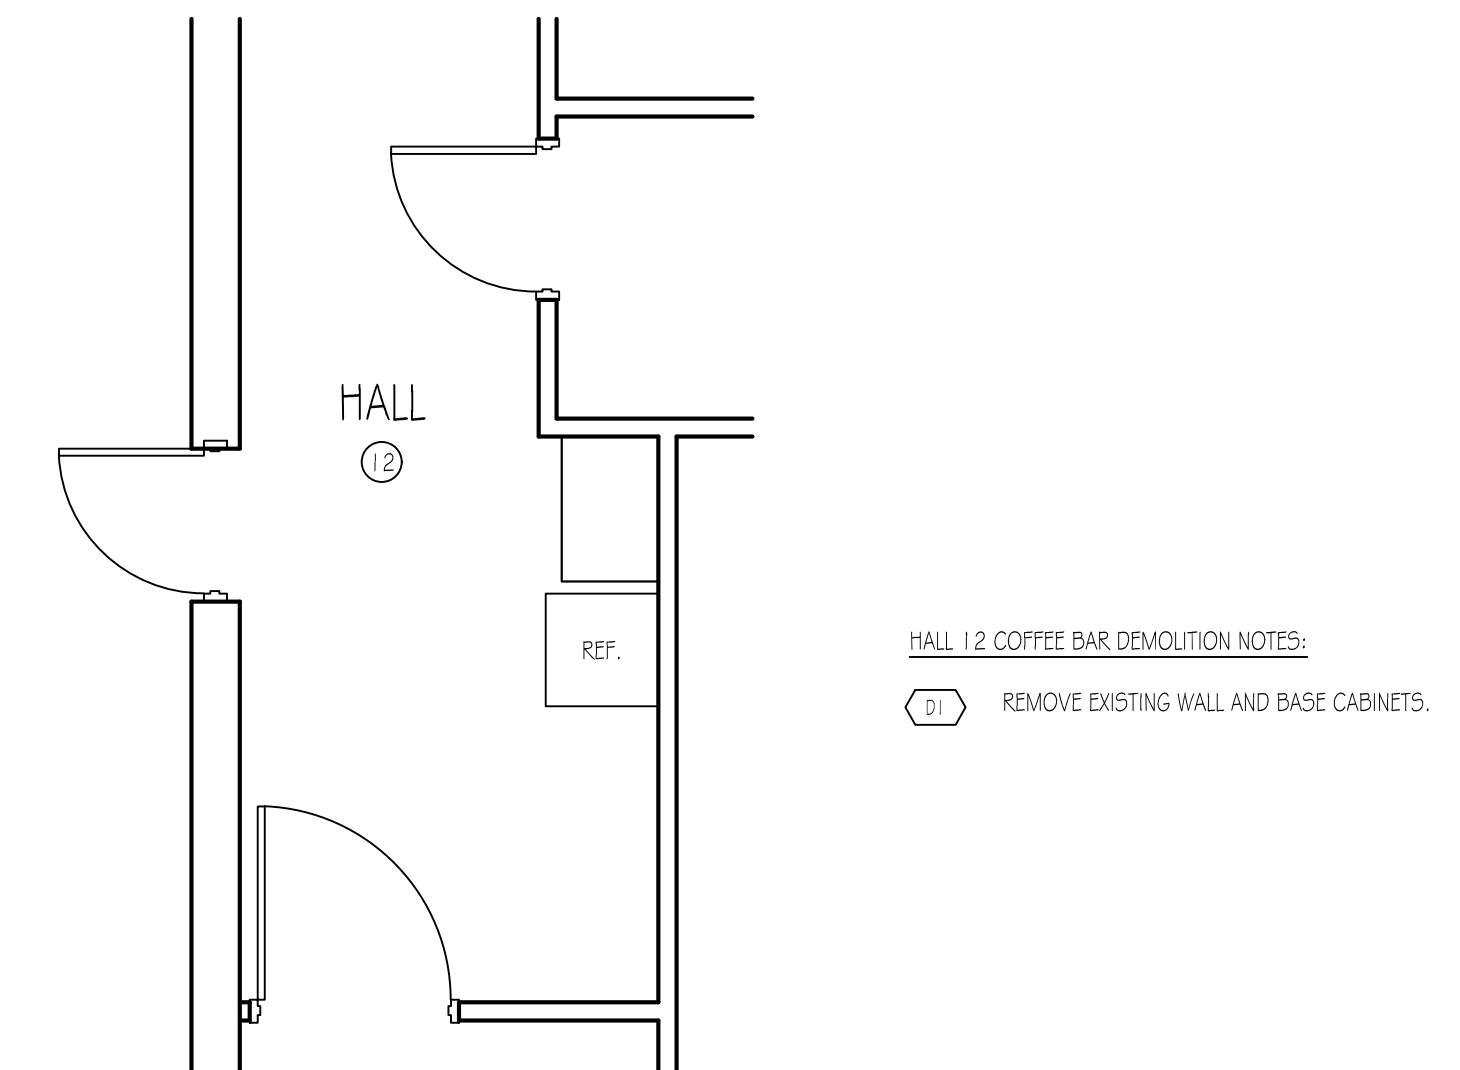

Enlarged Demolition Plan - Hall 12 Coffee Bar
SCALE: 1/4" = 1'-0"

| | |
|---|-------------|
| 1 | 05-19-2026 |
| | Propog Plan |
| | |
| | |
| | |
| | |

| | |
|---------------|-------------------|
| Project No. | • 00-00 |
| Cad File Name | • 00-00_LF_04_A12 |
| Drawing Scale | • 1/4" = 1'-0" |
| Sheet Title | • Demolition Plan |
| Drawn | • dcm |
| Checked | • mbm |

Sunbelt Builders, Inc. ©
 DRAWINGS AND SPECIFICATIONS ARE INSTRUMENTS OF SERVICE AND SHALL REMAIN THE PROPERTY OF THIS CORPORATION WHETHER THE PROJECT FOR WHICH THEY ARE MADE IS EXECUTED OR NOT. THEY ARE NOT TO BE USED ON OTHER PROJECTS OR EXTENSIONS TO THIS PROJECT EXCEPT BY AGREEMENT IN WRITING AND APPROPRIATE COMPENSATION TO THIS CORPORATION.