


PHASE 3 NEW CONSTRUCTION HATCHED. THIS PHASE DOES INCLUDE SOME RENOVATIONS OF THE EXISTING BUILDING - COMPARE TO EXISTING PLAN

PHASE 1

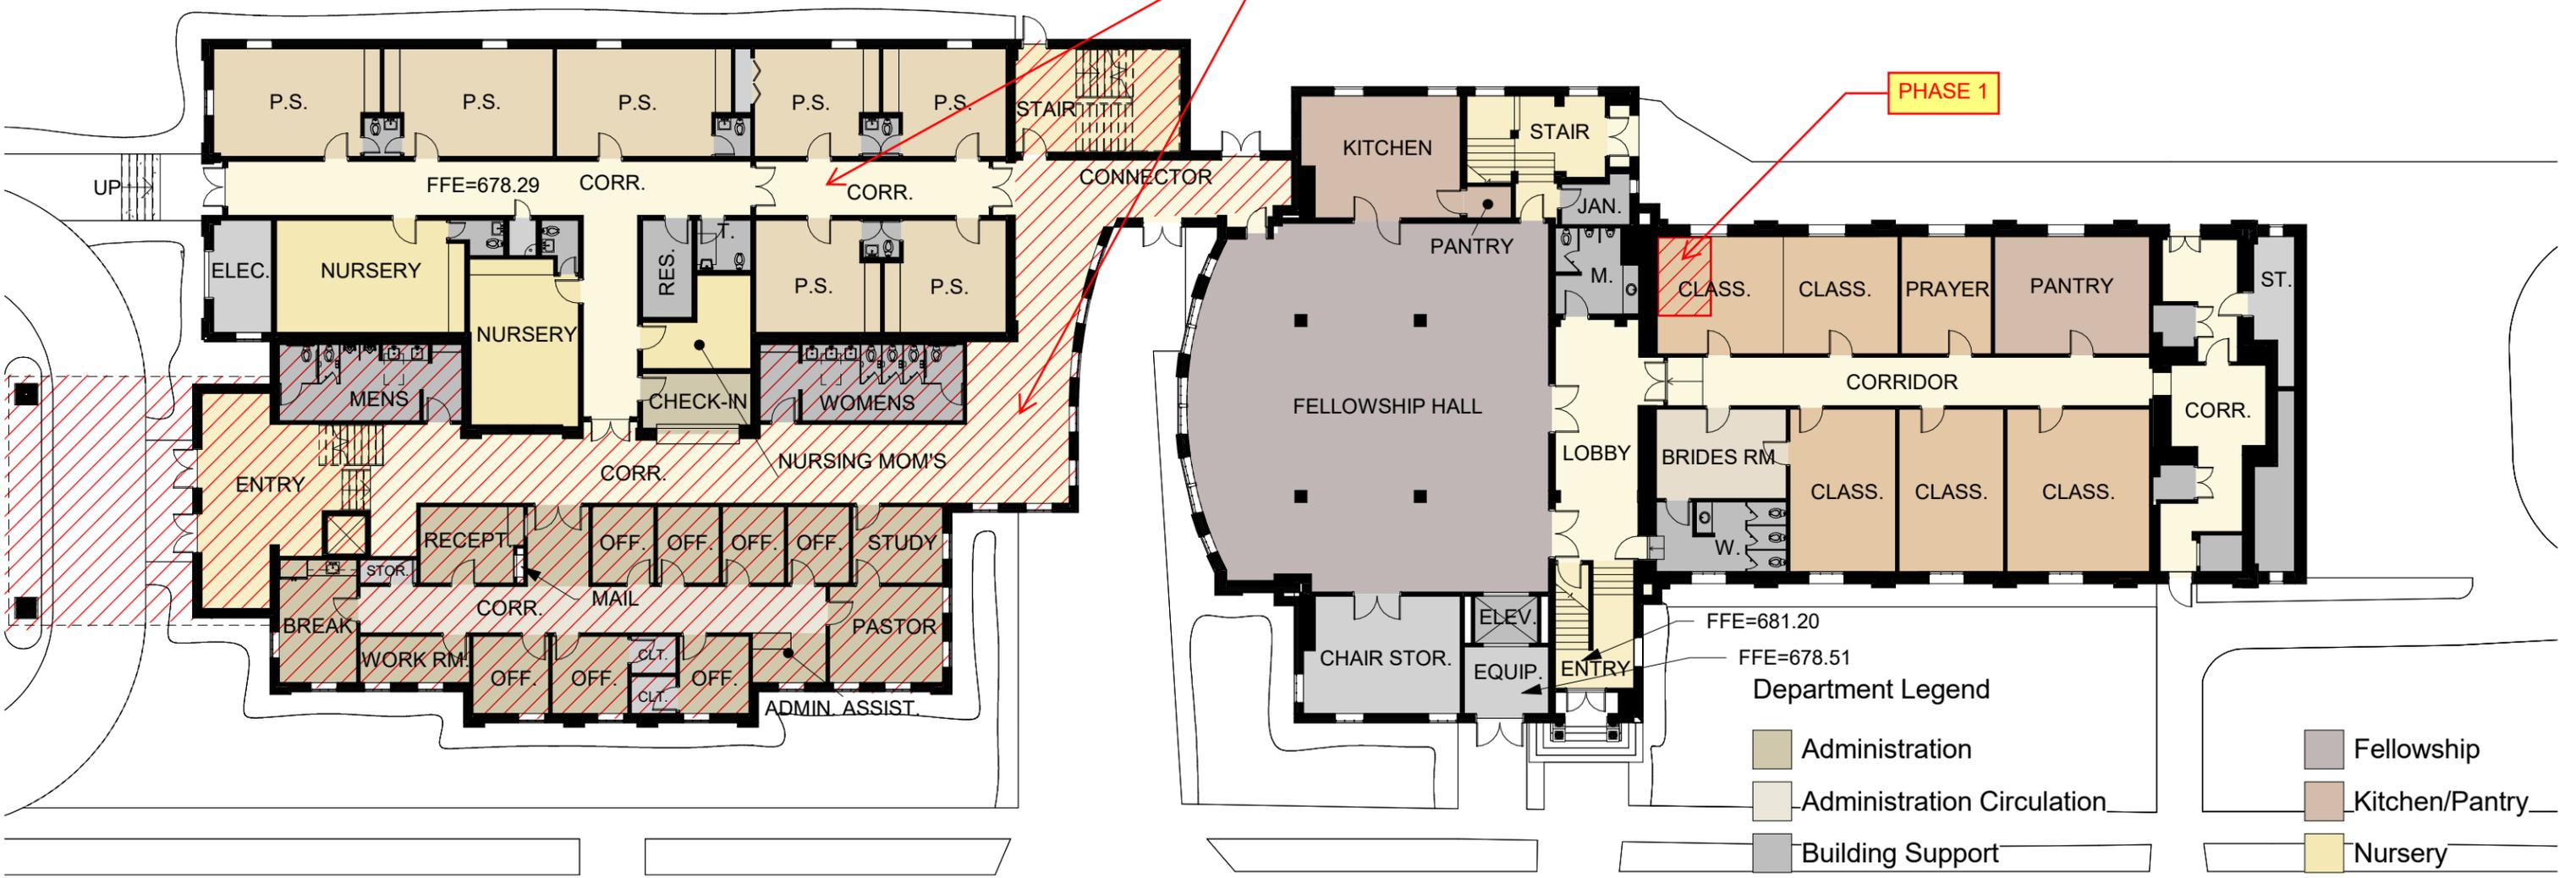

Department Legend

Administration	Fellowship
Administration Circulation	Kitchen/Pantry
Building Support	Nursery
Children Classroom	Storage
Circulation	Vertical Circulation
Common Area	Youth Classroom



03.03.2025



COPYRIGHT © 2024 by CDH PARTNERS INC. All rights reserved.

MADISON BAPTIST CHURCH

L100 PROPOSED FLOOR PLAN | G007