

OTHER RENOVATION PRIORITIES


REPAIR BAPTISMAL POOL
 REPAIR CENTER / FRONT DOOR SO THAT IT IS OPERATIONAL AND WEATHERTIGHT
 NEW LIGHTING IN FOYER, SANCTUARY, AND CHOIR LOFT
 REFINISH FLOOR IN SANCTUARY
 NEW WOOD FLOOR ON PLATFORM AND CHOIR RISERS
 PAINT SANCTUARY WALLS AND CEILING
 ADD WOOD PANELING IN CHOIR AREA AND CEILING TO MATCH ORGAN
 PROVIDE NEW CUSHIONS FOR PEWS

PHASE 3 NEW CONSTRUCTION HATCHED.
 THIS PHASE DOES INCLUDE SOME RENOVATIONS OF THE EXISTING BUILDING - COMPARE TO EXISTING PLAN

PHASE 1 SANCTUARY SCOPE

PHASE 2 NEW RESTROOMS

PHASE 2 OPEN UP EXISTING CHOR ROOM FOR GATHERING - REMOVE WALLS AND RES-SUPPORT LEVEL 3 FLOOR ABOVE

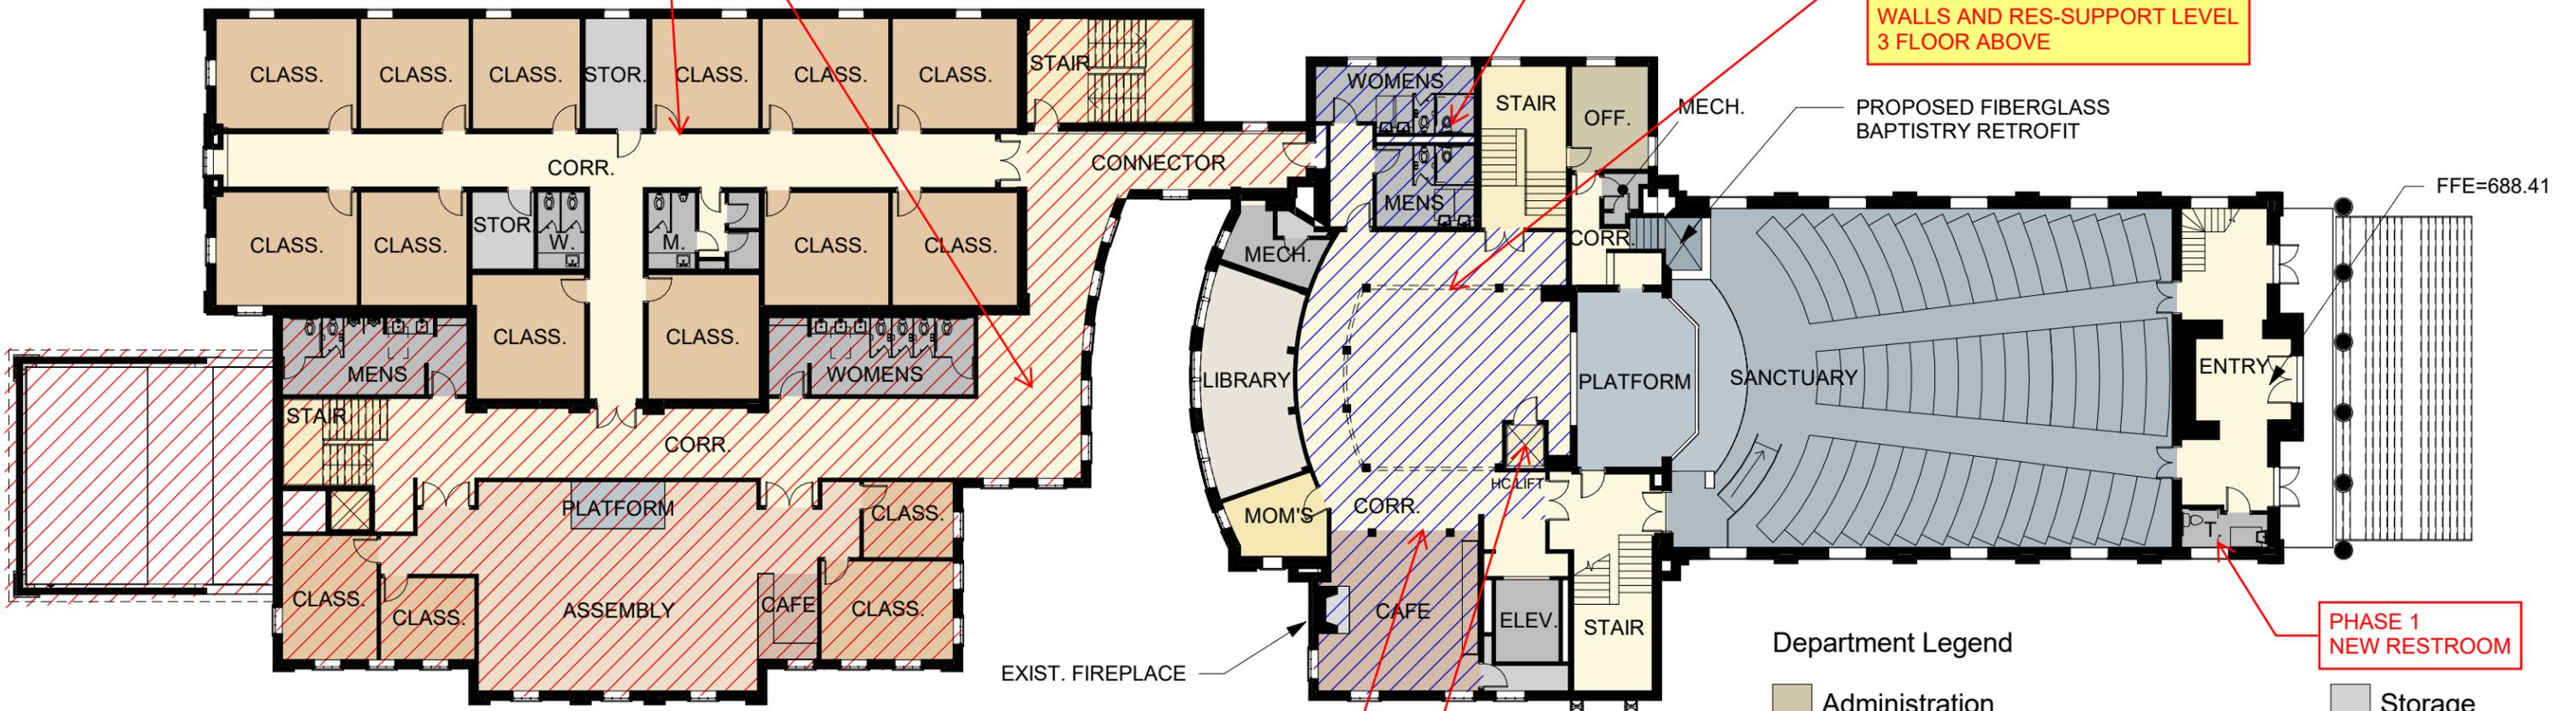

Department Legend

- | | |
|------------------|----------------------|
| Administration | Storage |
| Building Support | Vertical Circulation |
| Circulation | Worship |
| Kitchen/Pantry | Worship Support |
| Media/ Museum | Youth Assembly |
| Nursery | Youth Classroom |
| Platform/Stage | |

PHASE 1 NEW RESTROOM

PHASE 2 OPEN UP WALL FOR CAFE SPACE

PHASE 2 NEW LIFT CONNECTING LEVELS 2 AND 3.