

ARCHITECT

CONSULTANT

STAMP INVALID UNLESS SIGNED



10641 HIGHWAY 36
COVINGTON, GA 30014
770.786.3031

ENLARGED PLANS & INTERIOR ELEVATIONS

**Retrofit & Renovations for
Madison Methodist Church
Phase 2: Activity Barn**
1091 Confederate Highway
Madison, Georgia 30650

JOB NO.: 02801
DRAWN BY: GM
CHECKED BY: GM

DESCRIPTION: SCH-REVIEW-P2
DATE: 12.15.25
DESCRIPTION: DD-REVIEW
DATE: 00.00.26
DESCRIPTION: CD-REVIEW
DATE: 03.12.26

DESCRIPTION: BID-CONSTRUCTION
DATE: 00.00.26


1	00.00.26
2	
3	
4	
5	
6	
7	
8	
9	
10	

THESE DRAWINGS ARE THE PROPERTY OF GM ARCHITECTS AND ARE NOT TO BE REPRODUCED OR HELD WITHOUT PERMISSION AND CREDIT.
COPYRIGHT: © 2026


SHEET

A9.3.1



OF

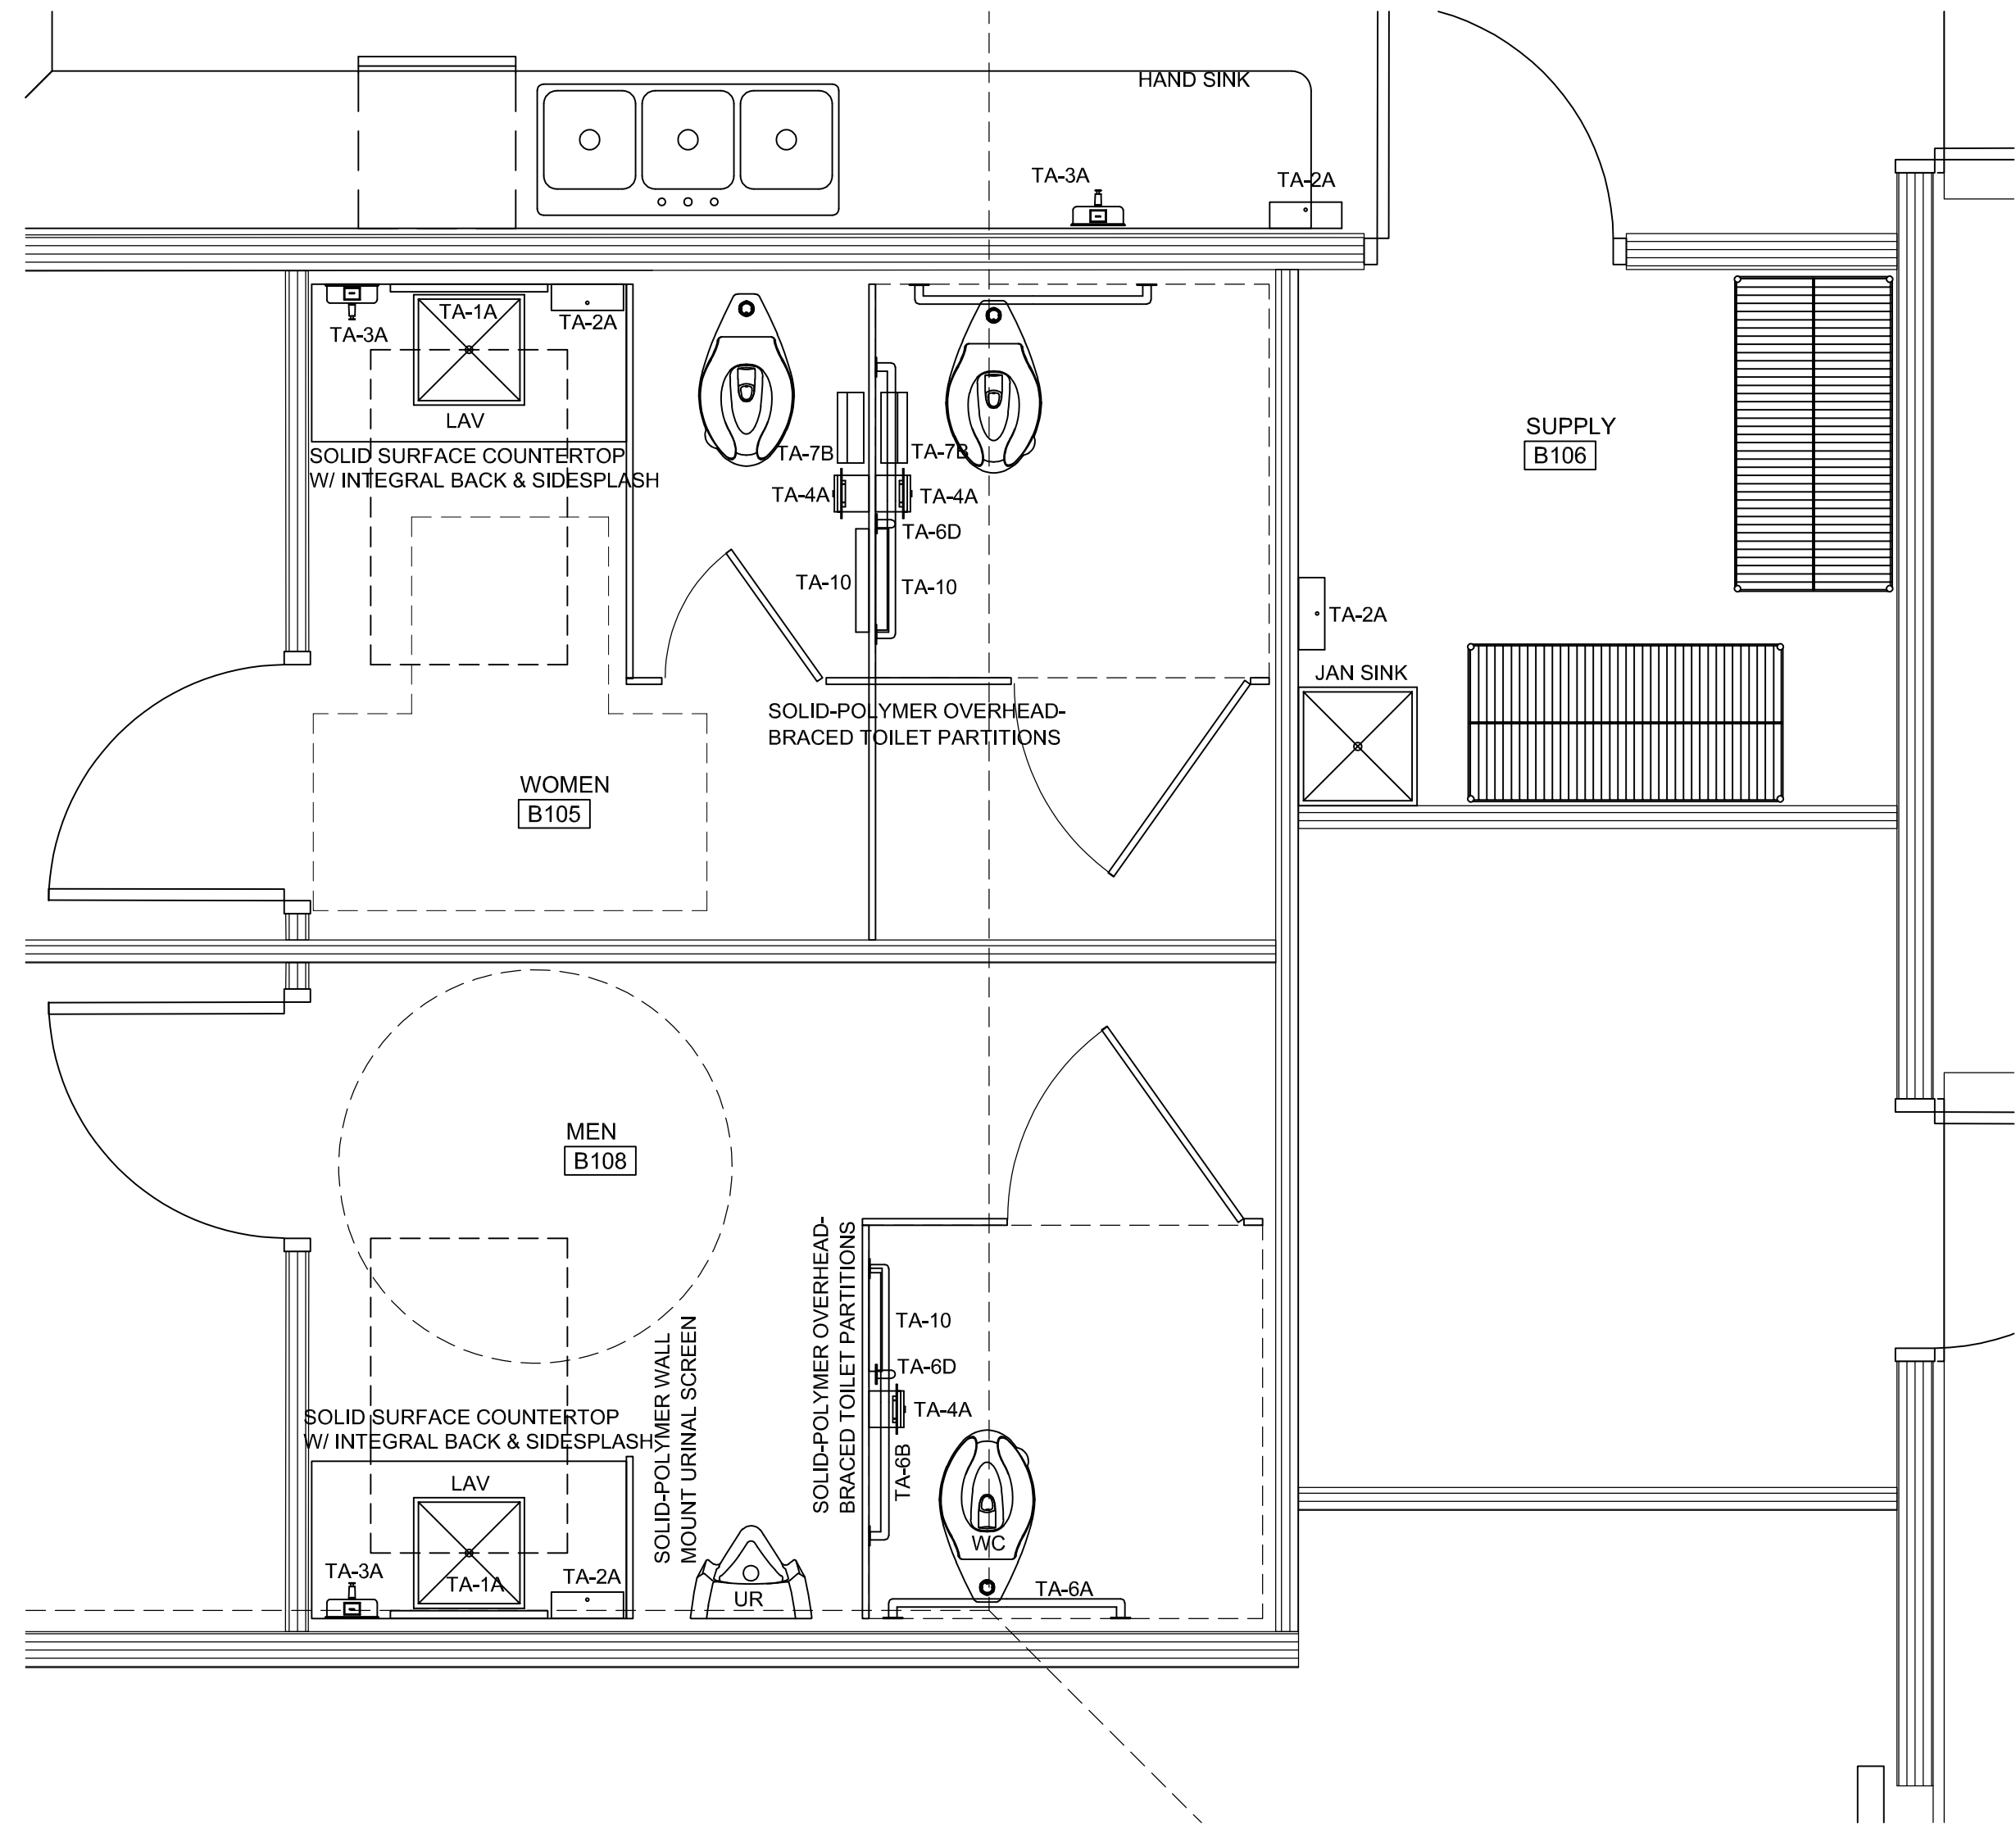

PROJ NORTH
ENLARGED PLANS: WOMEN B105, SUPPLY B106, & MEN B108
SCALE: 1/4" = 1'-0"

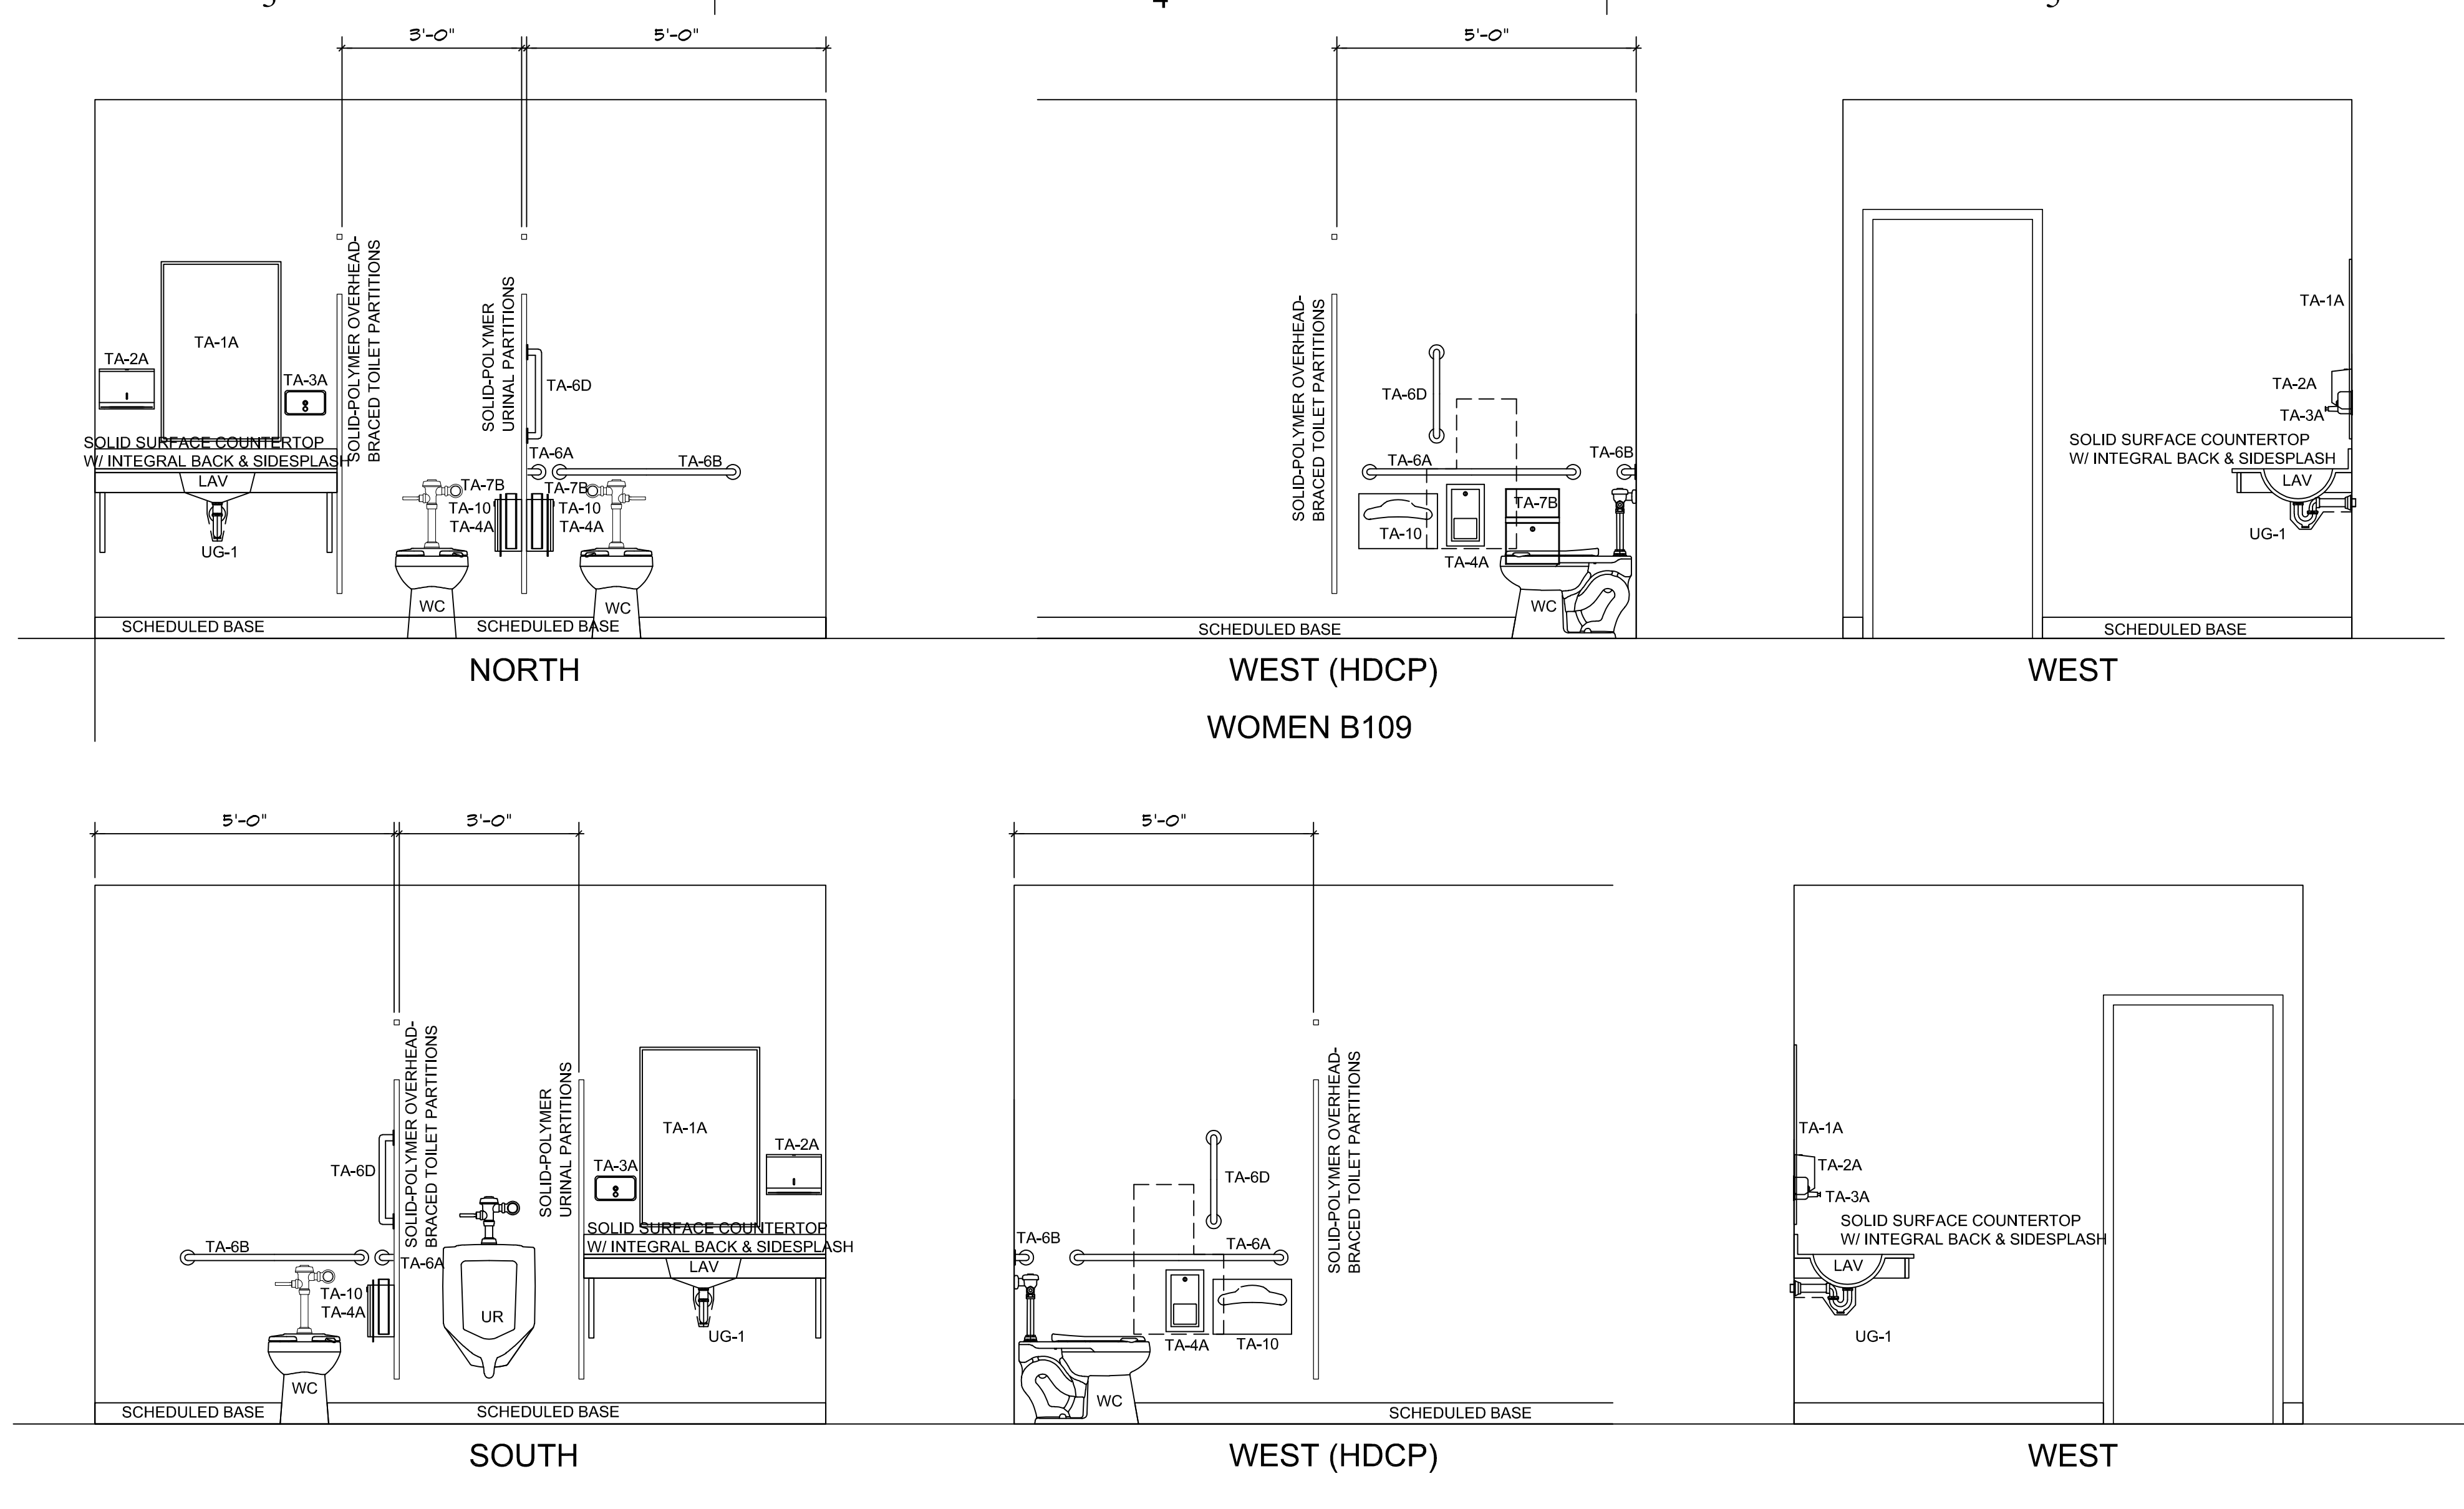


INTERIOR ELEVATIONS: WOMEN B105 & MEN B108
SCALE: 1/2" = 1'-0"

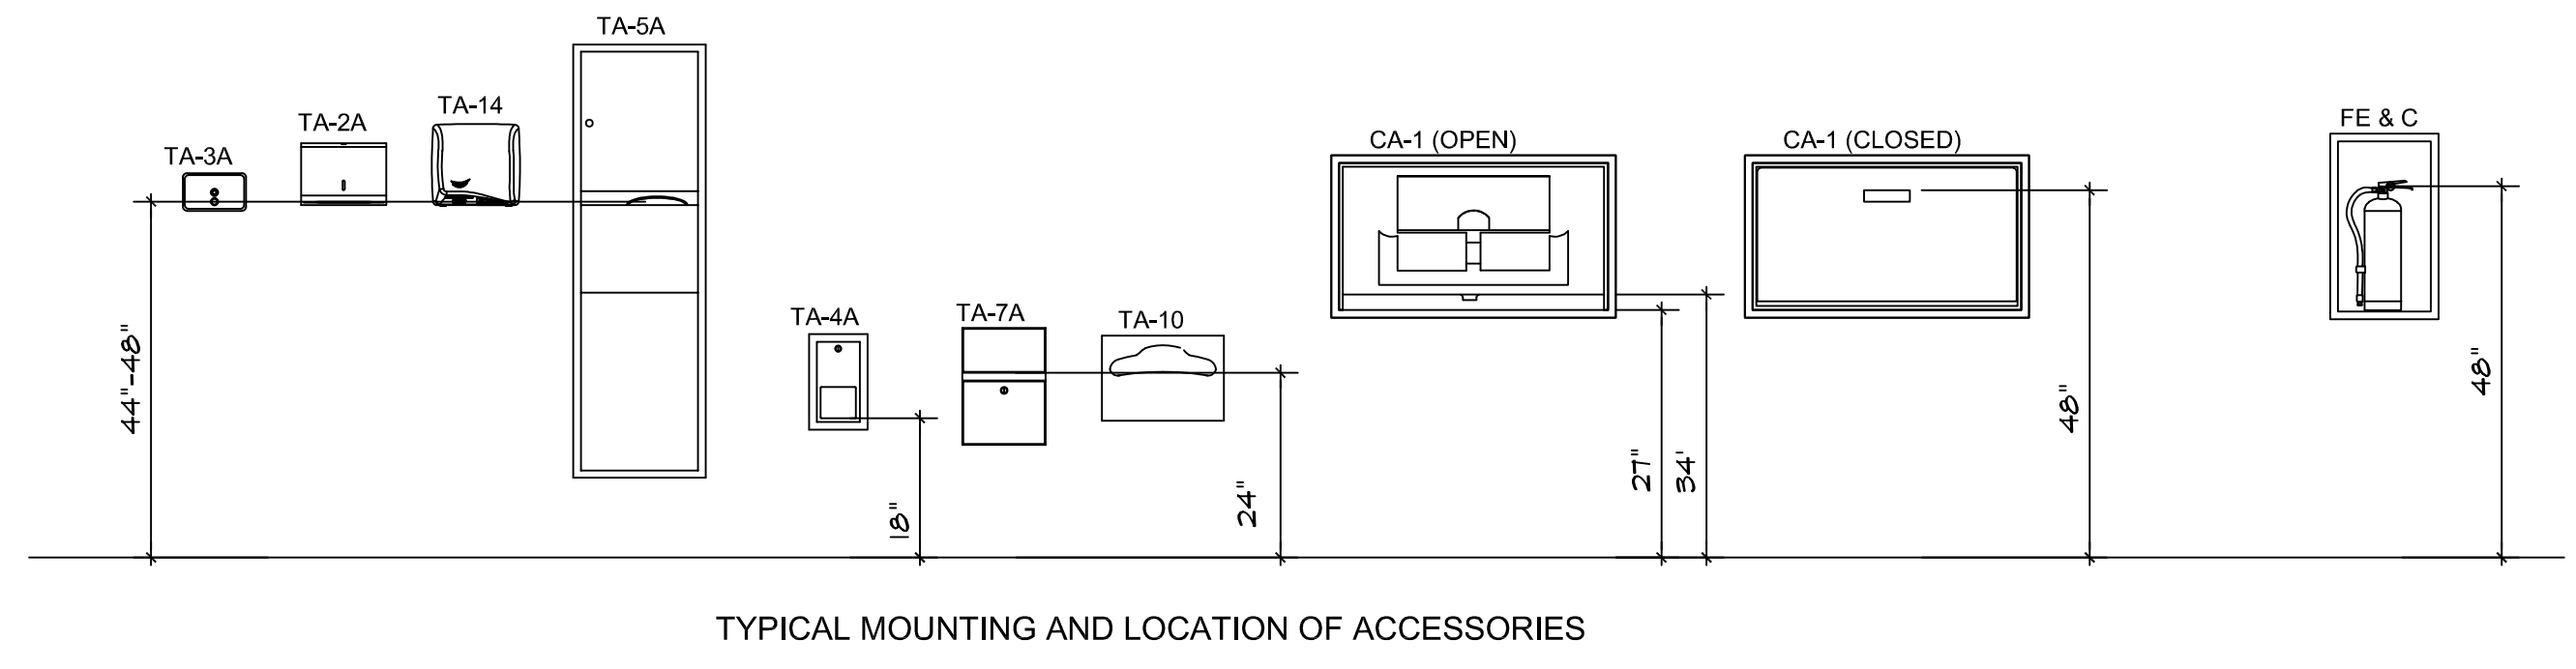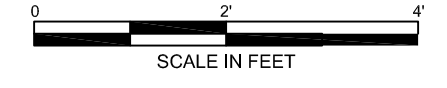

TYPICAL MOUNTING AND LOCATION OF ACCESSORIES

ACCESSORY SCHEDULE	
TA-1A	MIRROR UNIT: 24X36
TA-1B	MIRROR UNIT: CUSTOM SIZE
TA-2A	PAPER TOWEL DISPENSER (FOLDED)
TA-2B	PAPER TOWEL DISPENSER (ROLLED)
TA-3A	SOAP DISPENSER
TA-4A	TOILET TISSUE DISPENSER (ROLLED)
TA-4B	COMBINATION TOILET TISSUE DISPENSER (ROLLED)
TA-4C	TOILET TISSUE DISPENSER (FOLDED)
TA-4D	TOILET TISSUE DISPENSER (JUMBO ROLLED)
TA-5A	COMBINATION TOWEL DISPENSER (FOLDED) / WASTE RECEPTACLE
TA-5B	COMBINATION TOWEL DISPENSER (ROLLED) / WASTE RECEPTACLE
TA-5C	MULTIPURPOSE SOAP / TOWEL DISPENSER
TA-6A	GRAB BAR 42
TA-6B	GRAB BAR 36
TA-6C	GRAB BAR 24
TA-6D	GRAB BAR 18
TA-7A	SANITARY NAPKIN DISPOSAL (WALL MOUNT)
TA-7B	SANITARY NAPKIN DISPOSAL (PARTITION MOUNT/DUAL ACCESS)
TA-8	ROBE HOOK
TA-9	WASTE RECEPTACLE
TA-10	SEAT COVER DISPENSER
TA-11	VENDING
TA-12	BAG SHELF
TA-13	SEAT COVER DISPENSER
TA-14	HAND DRYER
CA-1	CHANGING STATION
CA-2	CHILD PROTECTION SEAT
UG-1	UNDERLAVATORY GUARDS
JA-1	MOP AND BROOM HOLDER
JA-2	PAPER TOWEL DISPENSER

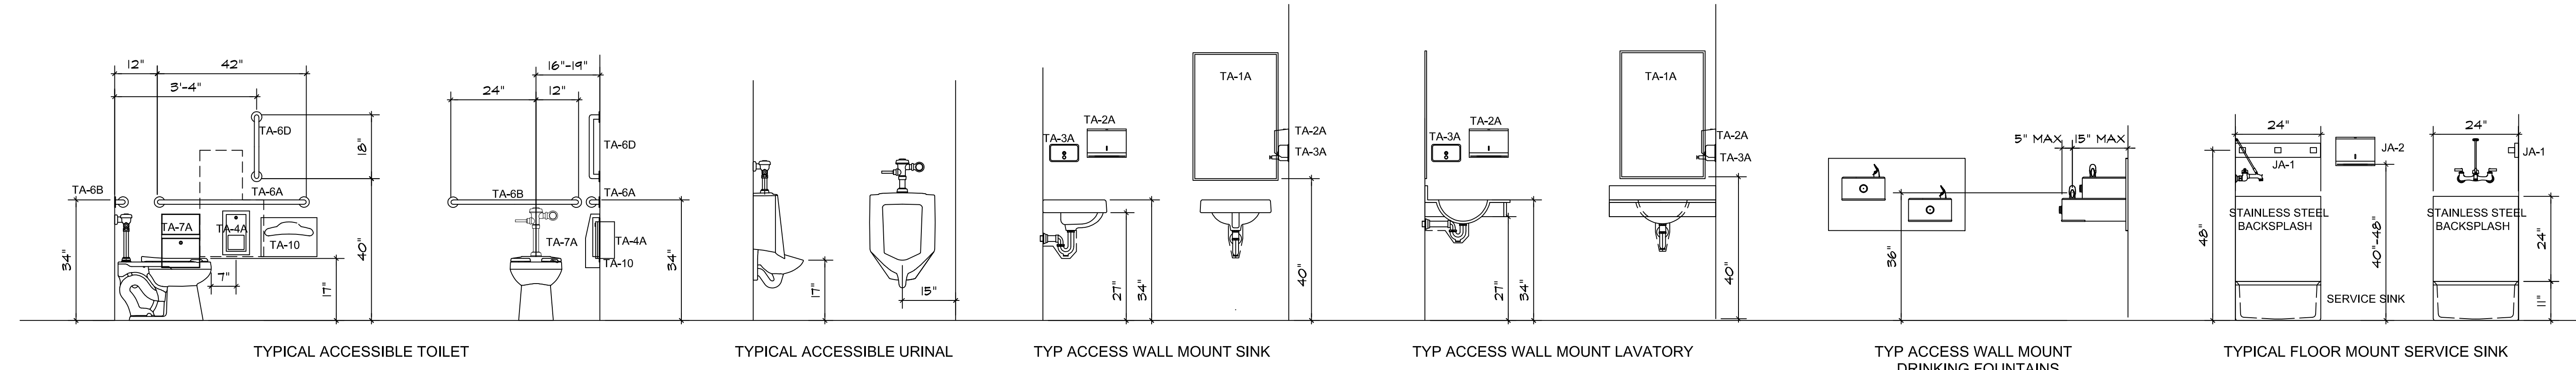

TYPICAL ACCESSIBLE TOILET TYPICAL ACCESSIBLE URINAL TYP ACCESS WALL MOUNT SINK TYP ACCESS WALL MOUNT LAVATORY TYP ACCESS WALL MOUNT DRINKING FOUNTAINS TYPICAL FLOOR MOUNT SERVICE SINK

INTERIOR ELEVATIONS: MOUNTING & LOCATION REQUIREMENTS
SCALE: 1/2" = 1'-0"