

ARCHITECT

CONSULTANT



10641 HIGHWAY 36
COVINGTON, GA 30014
770.786.3031

BUILDING SECTIONS

**Retrofit & Renovations for
Madison Methodist Church**
Madison, Georgia 30650
1091 Confederate Highway

JOB NO.: 02405
DRAWN BY: GM
CHECKED BY: GM
DATE: 08.04.24
DESCRIPTION: SCH-REVIEW-P1
DATE: 00.00.24
DESCRIPTION: DD-REVIEW
DATE: 01.02.25
DESCRIPTION: CD-REVIEW
DATE: 01.21.25
DESCRIPTION: BID-CONSTRUCTION
DATE: 01.21.25


NO.	DATE	DESCRIPTION	
1	03.24.25	8	02.09.26
2	04.21.25	9	
3	08.11.25	10	
4	08.20.25	11	
5	09.03.25	12	
6	12.19.25	13	
7	01.23.26	14	

THESE DRAWINGS ARE THE PROPERTY OF GM ARCHITECT AND ARE NOT TO BE REPRODUCED OR HELD WITHOUT PERMISSION AND CREDIT.
COPYRIGHT: © 2026


SHEET

A3.1


OF

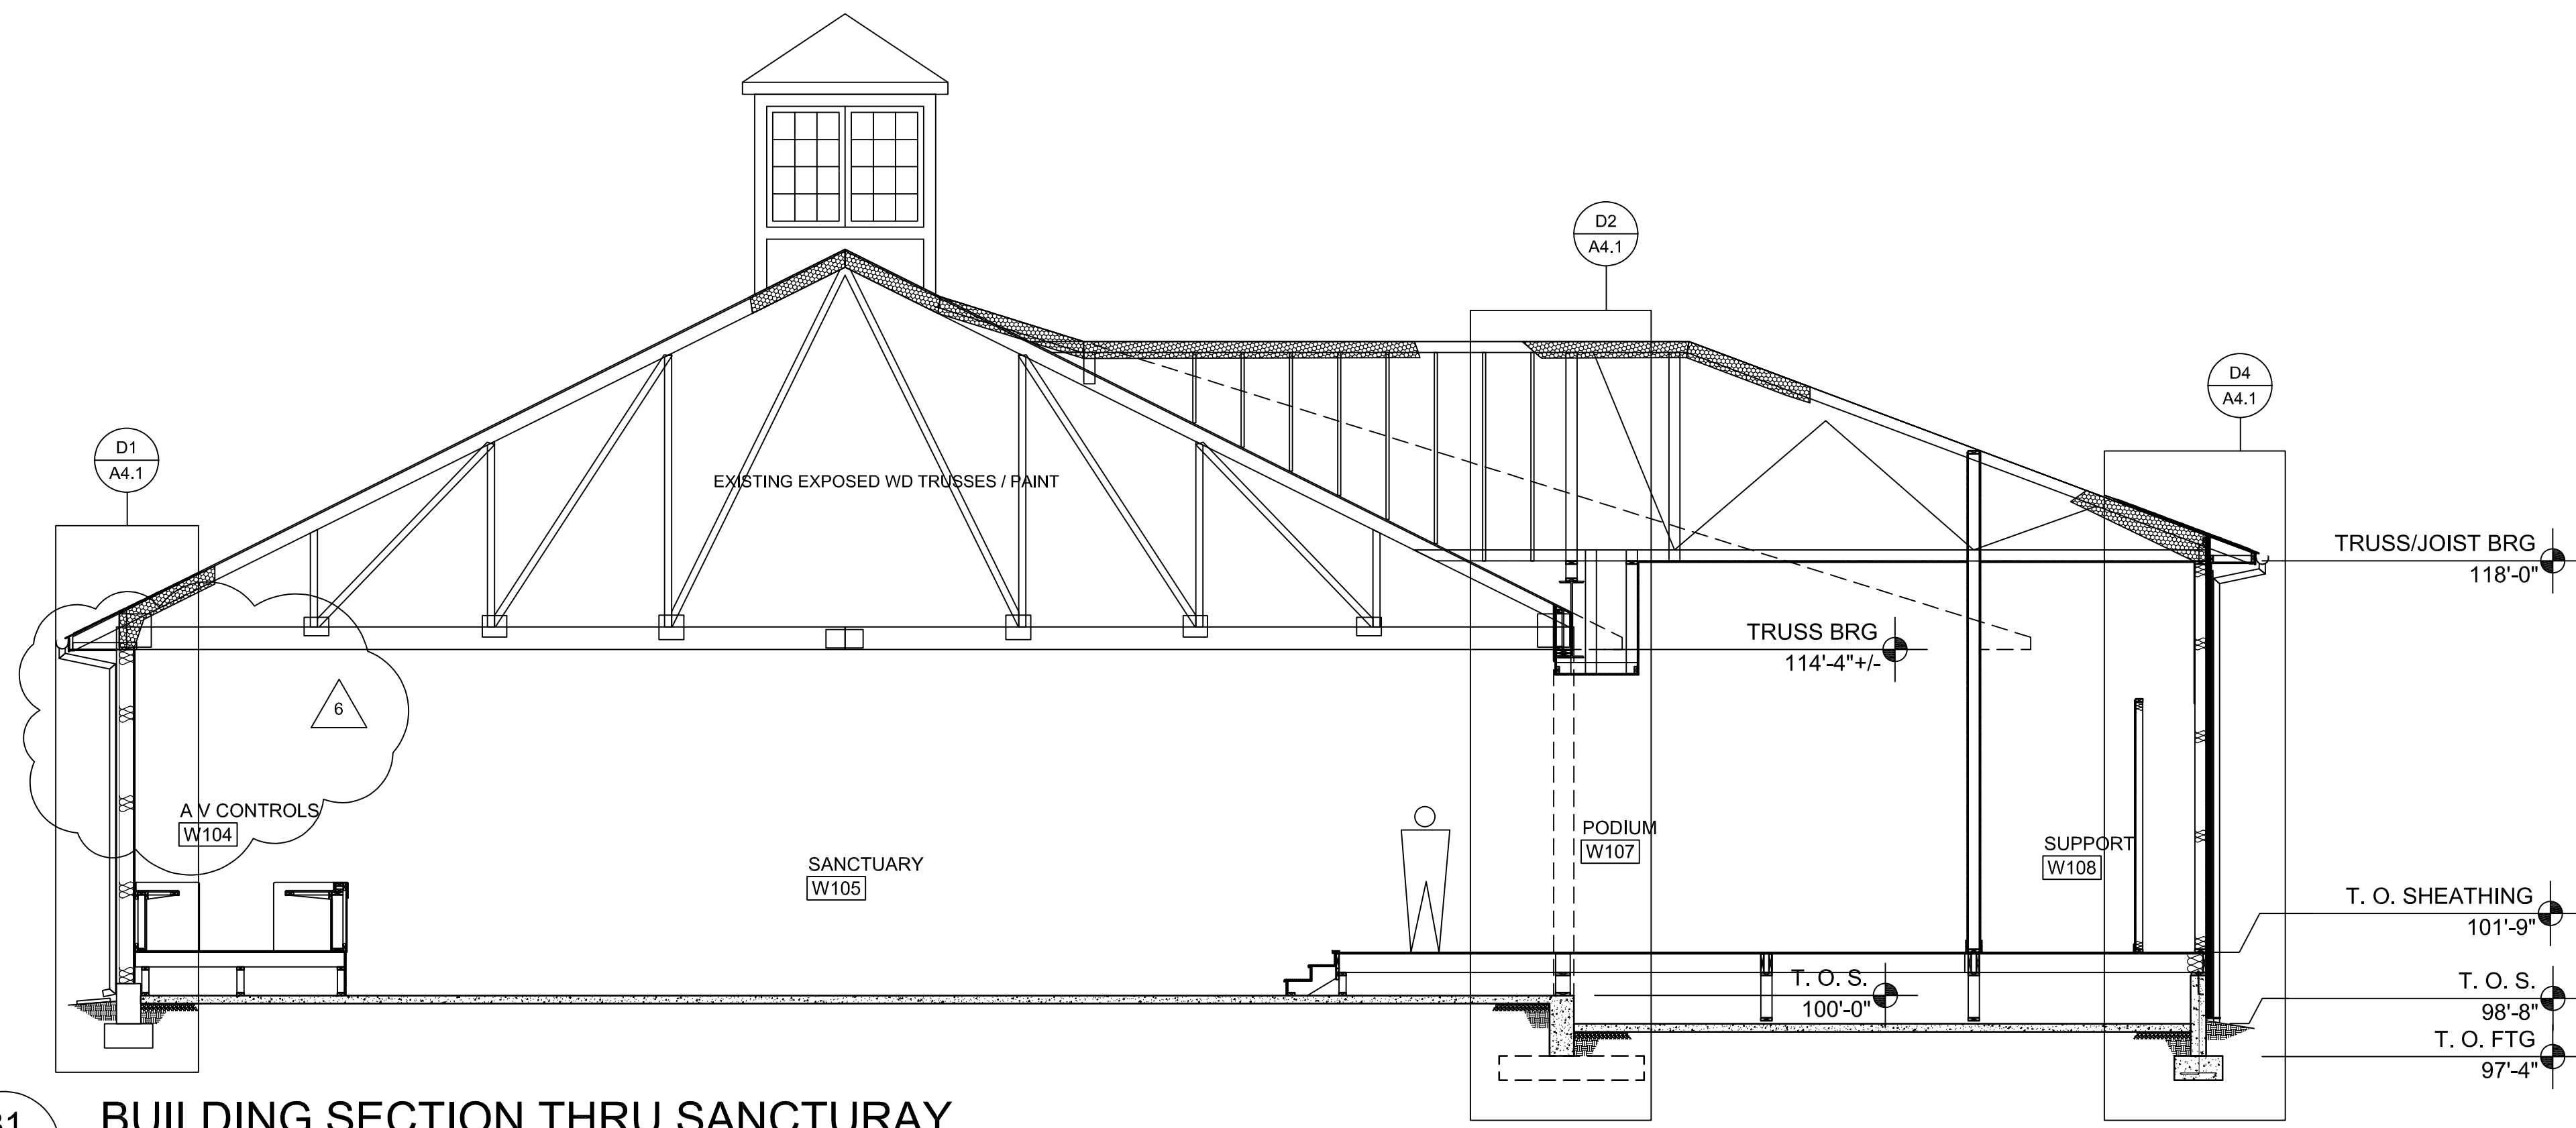


B1
A3.1 **BUILDING SECTION THRU SANCTURAY**
SCALE: 1/4"=1'-0"

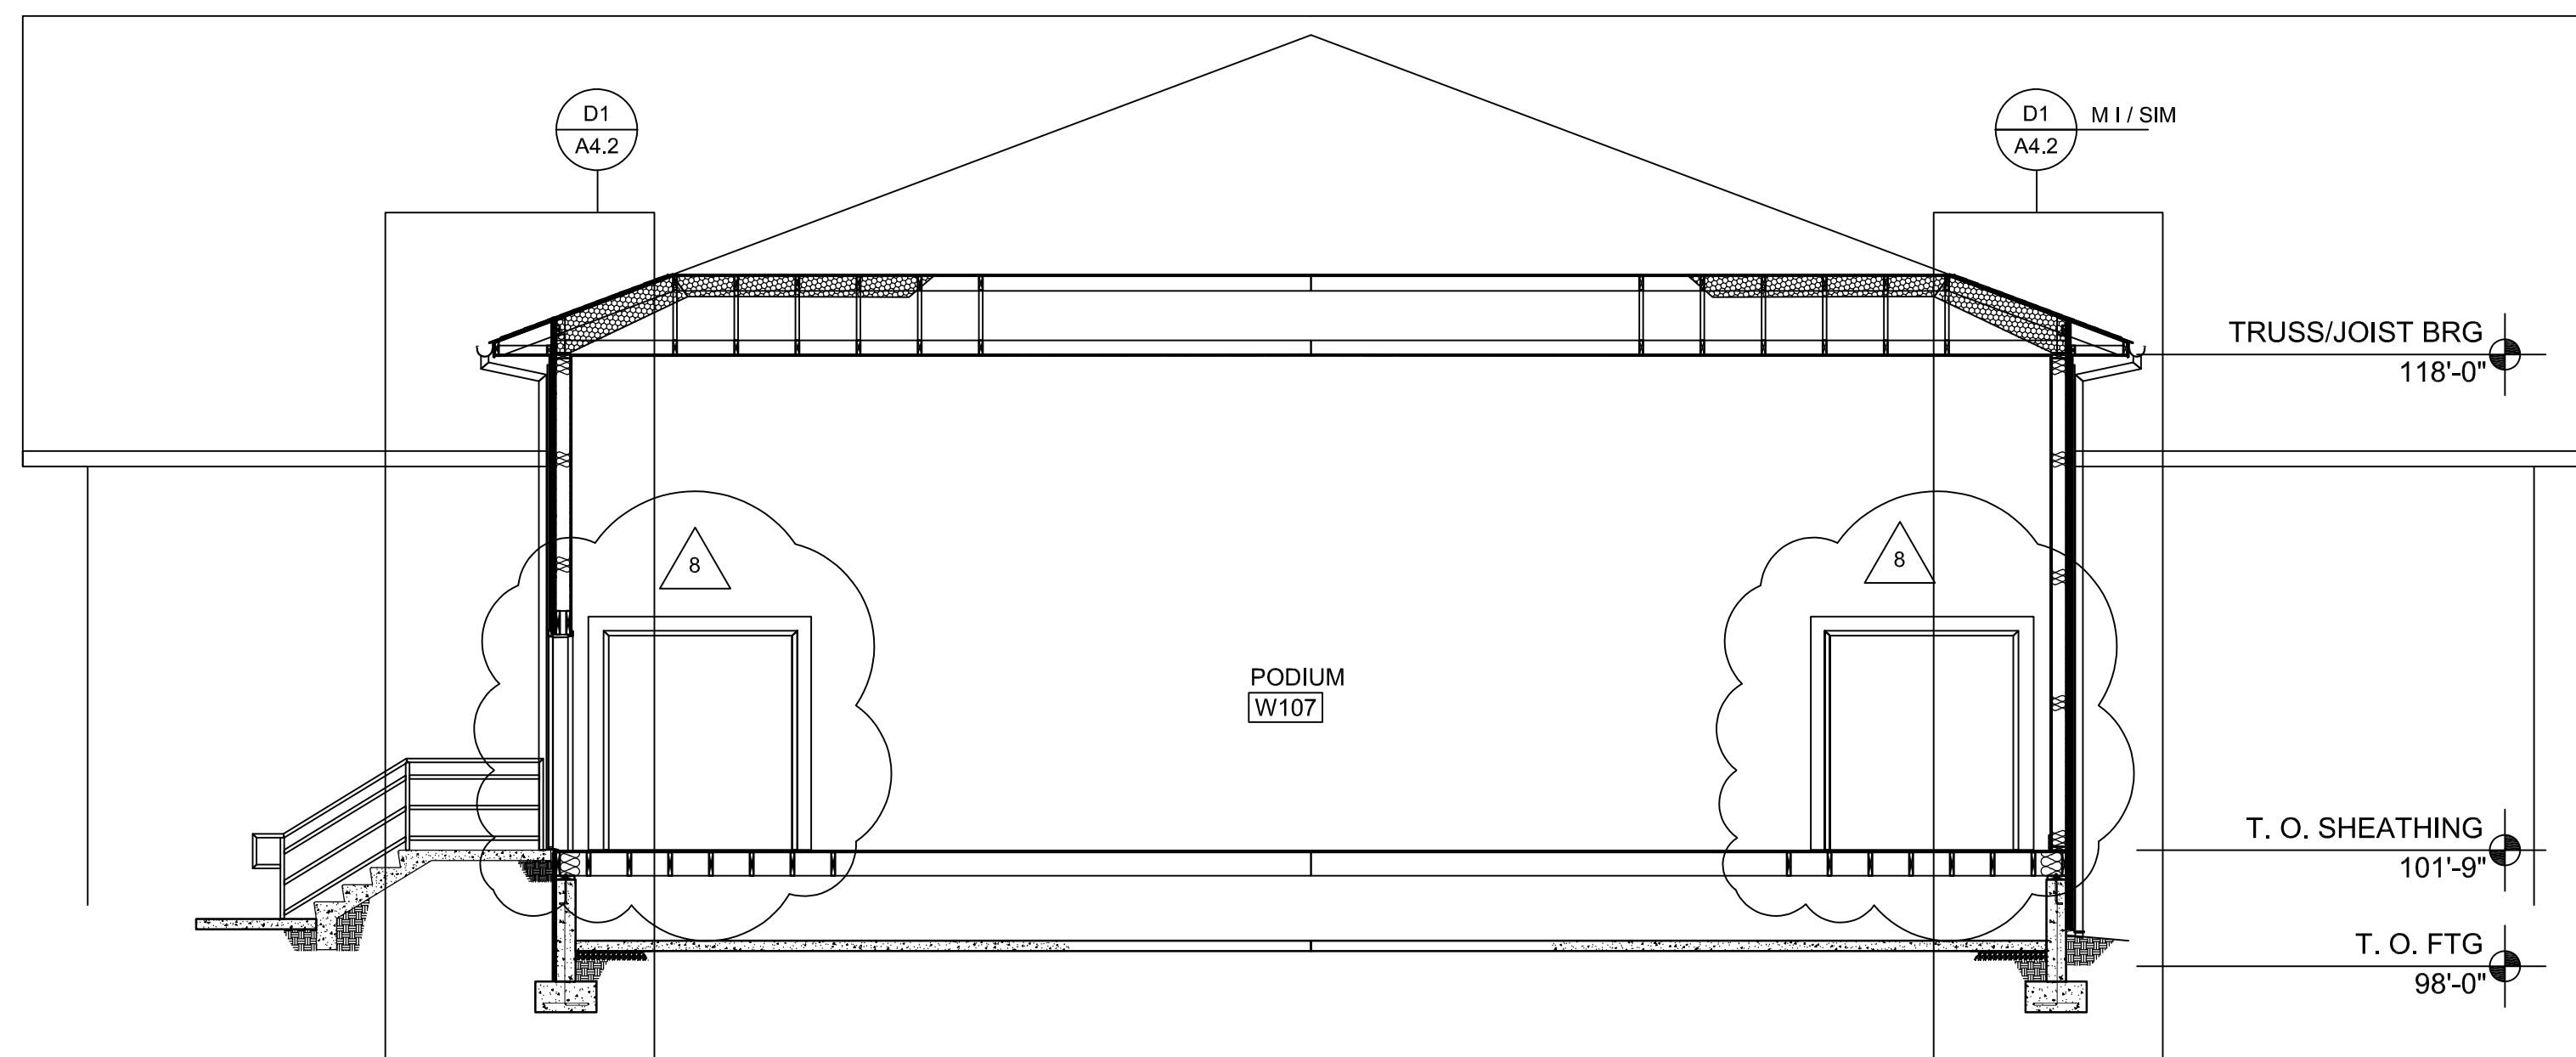

C1
A3.1 **BUILDING SECTION THRU PODIUM**
SCALE: 1/4"=1'-0"

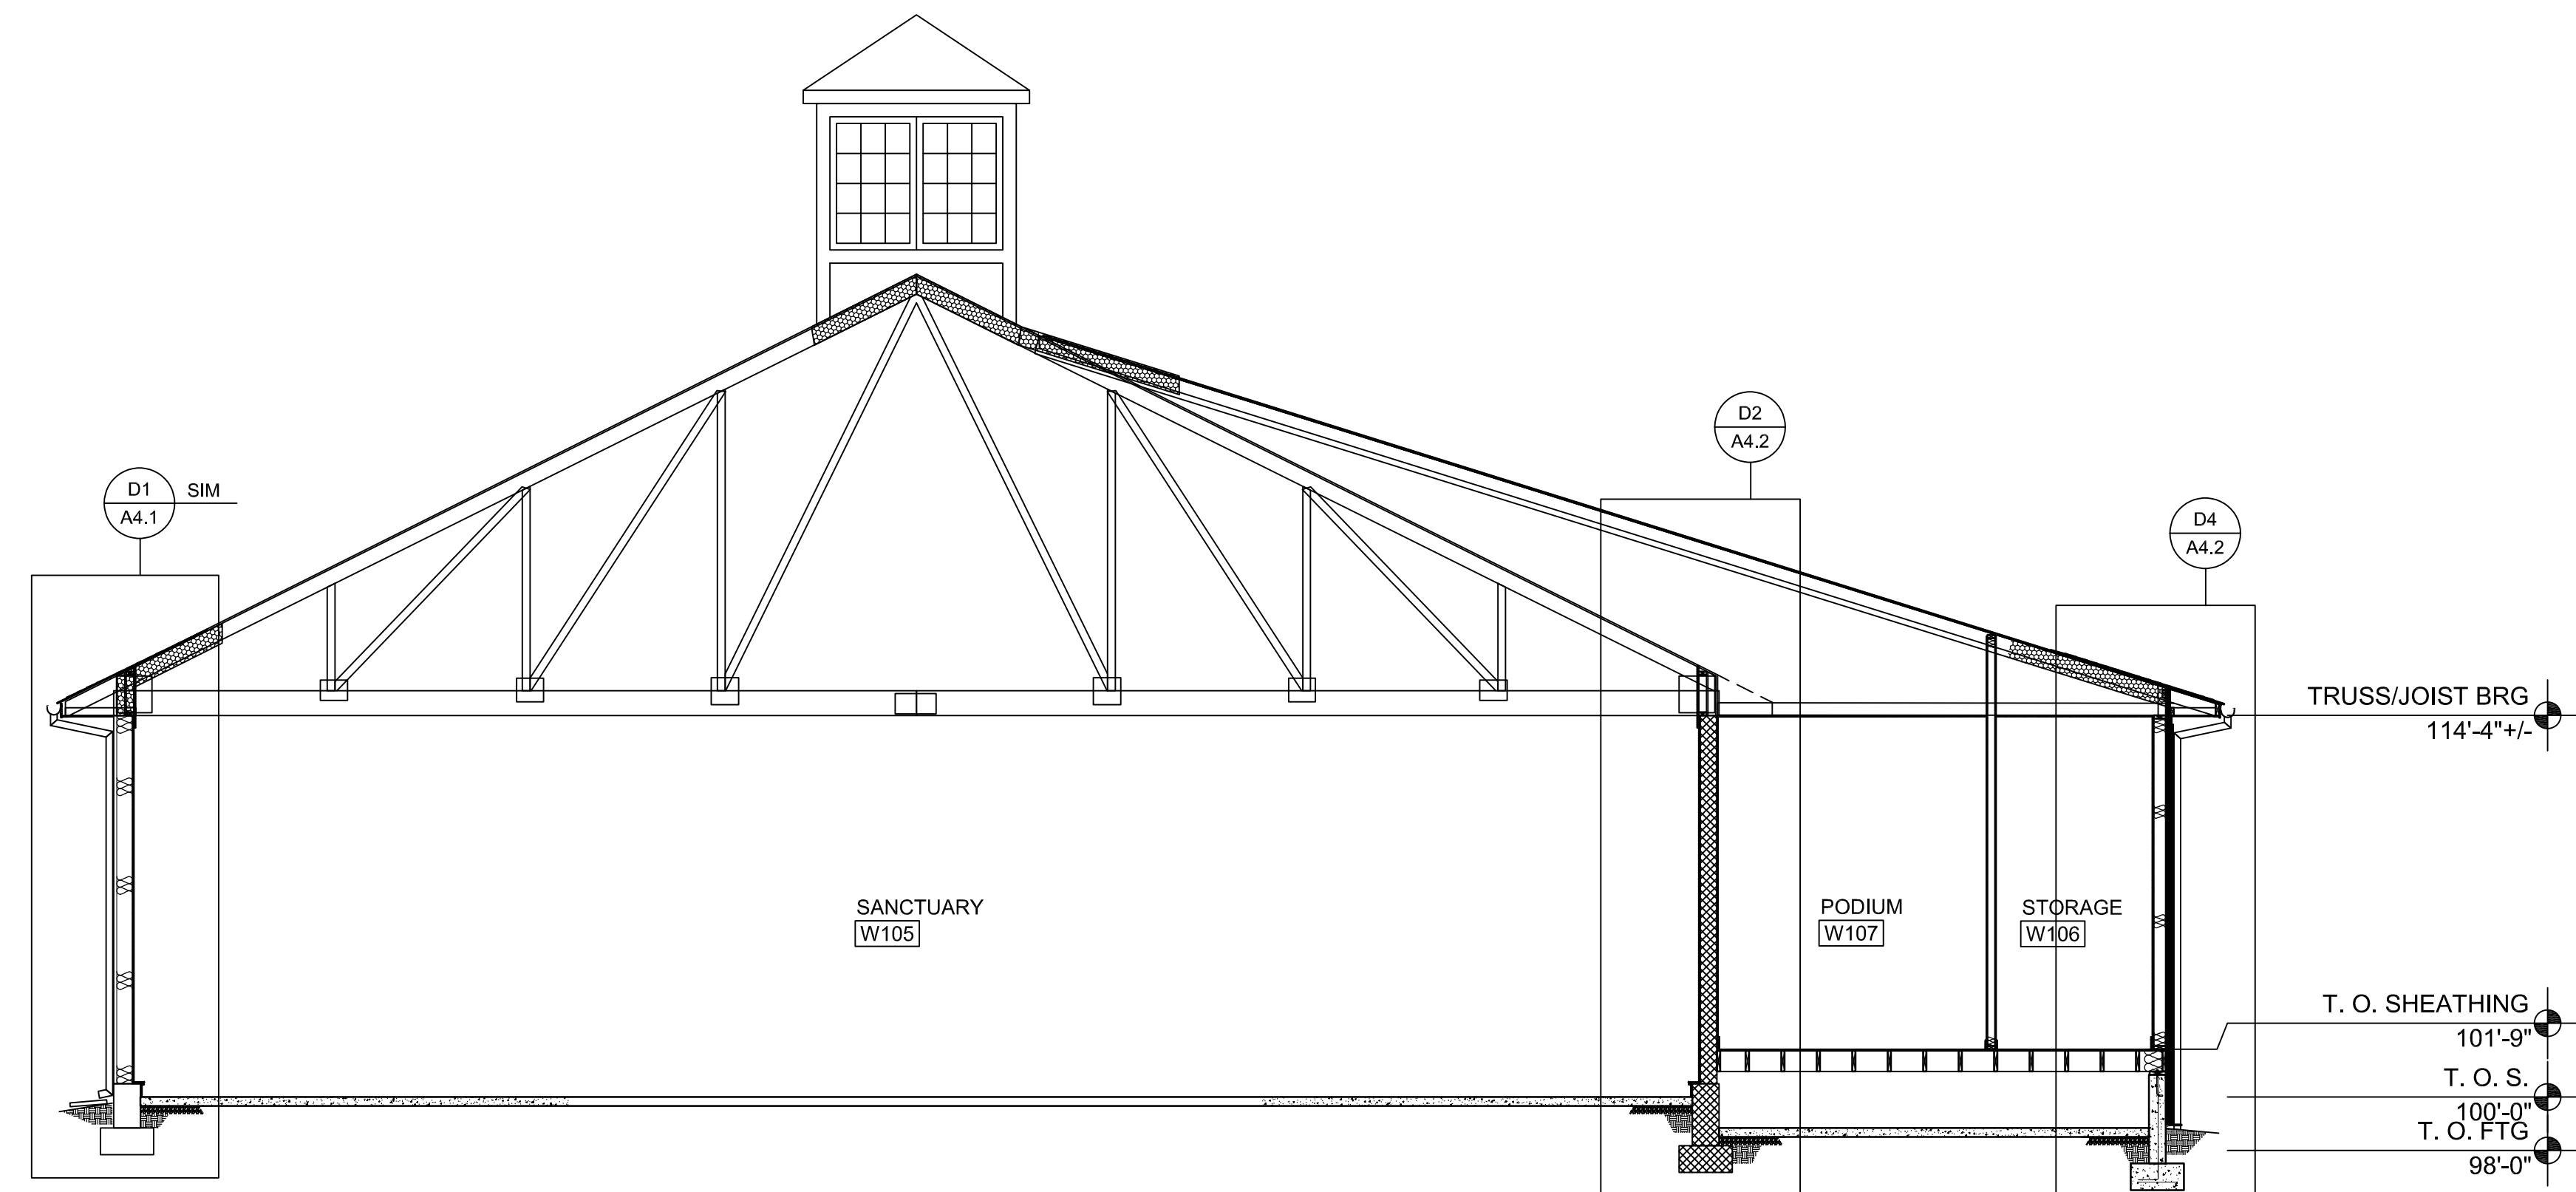

D1
A3.1 **BUILDING SECTION THRU SANCTUARY**
SCALE: 1/4"=1'-0"

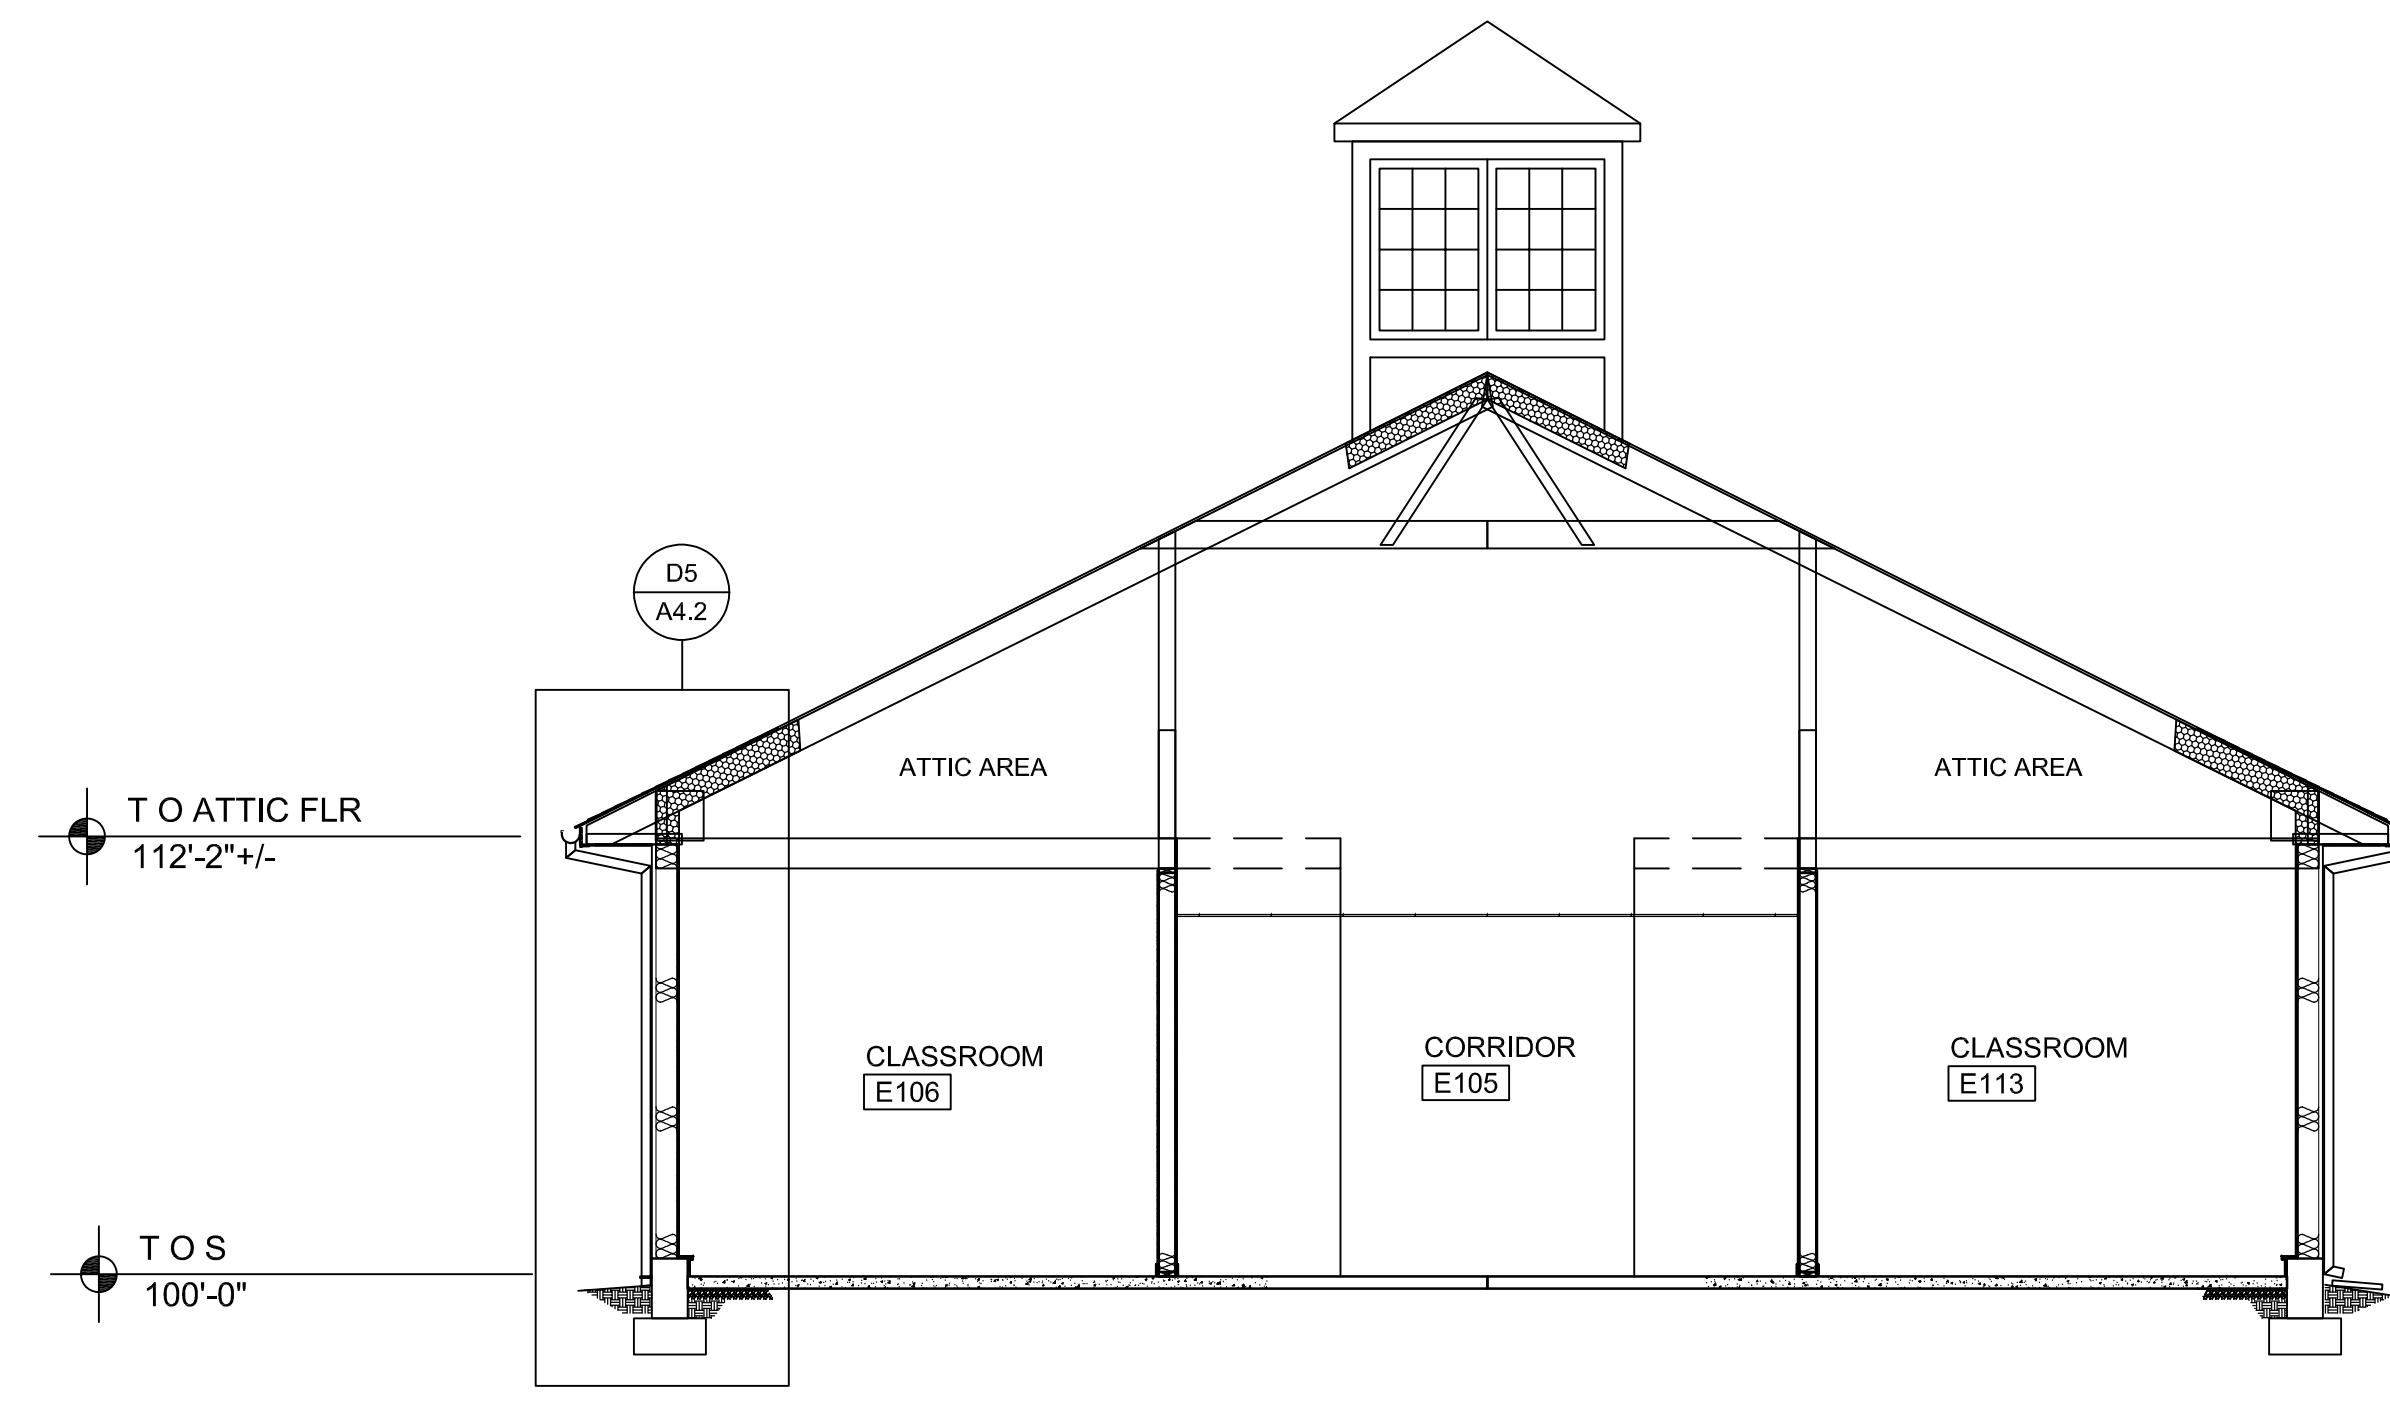

D4
A3.1 **BUILDING SECTION THRU STABLES**
SCALE: 1/4"=1'-0"

