

ARCHITECT

CONSULTANT



10641 HIGHWAY 36
COVINGTON, GA 30014
770.786.3031

SECTION DETAILS

**Retrofit & Renovations for
Madison Methodist Church**
Madison, Georgia 30650
1091 Confederate Highway


JOB NO.: 02405
DRAWN BY: GM
CHECKED BY: GM
DATE: 08.04.24
DESCRIPTION: SCH-REVIEW-P1
DATE: 08.04.24
DESCRIPTION: DD-REVIEW
DATE: 00.00.24
DESCRIPTION: CD-REVIEW
DATE: 01.02.25
DESCRIPTION: BID-CONSTRUCTION
DATE: 01.21.25

REVISIONS:	DATE:	DESCRIPTION:
1	03.24.25	8
2	04.21.25	9
3	08.11.25	10
4	08.20.25	11
5	09.03.25	12
6	12.19.25	13
7	01.23.26	14


THESE DRAWINGS ARE THE PROPERTY OF GMARCHITECT AND ARE NOT TO BE REPRODUCED OR HELD WITHOUT PERMISSION AND CREDIT.
COPYRIGHT: © 2026

SHEET


A6.1

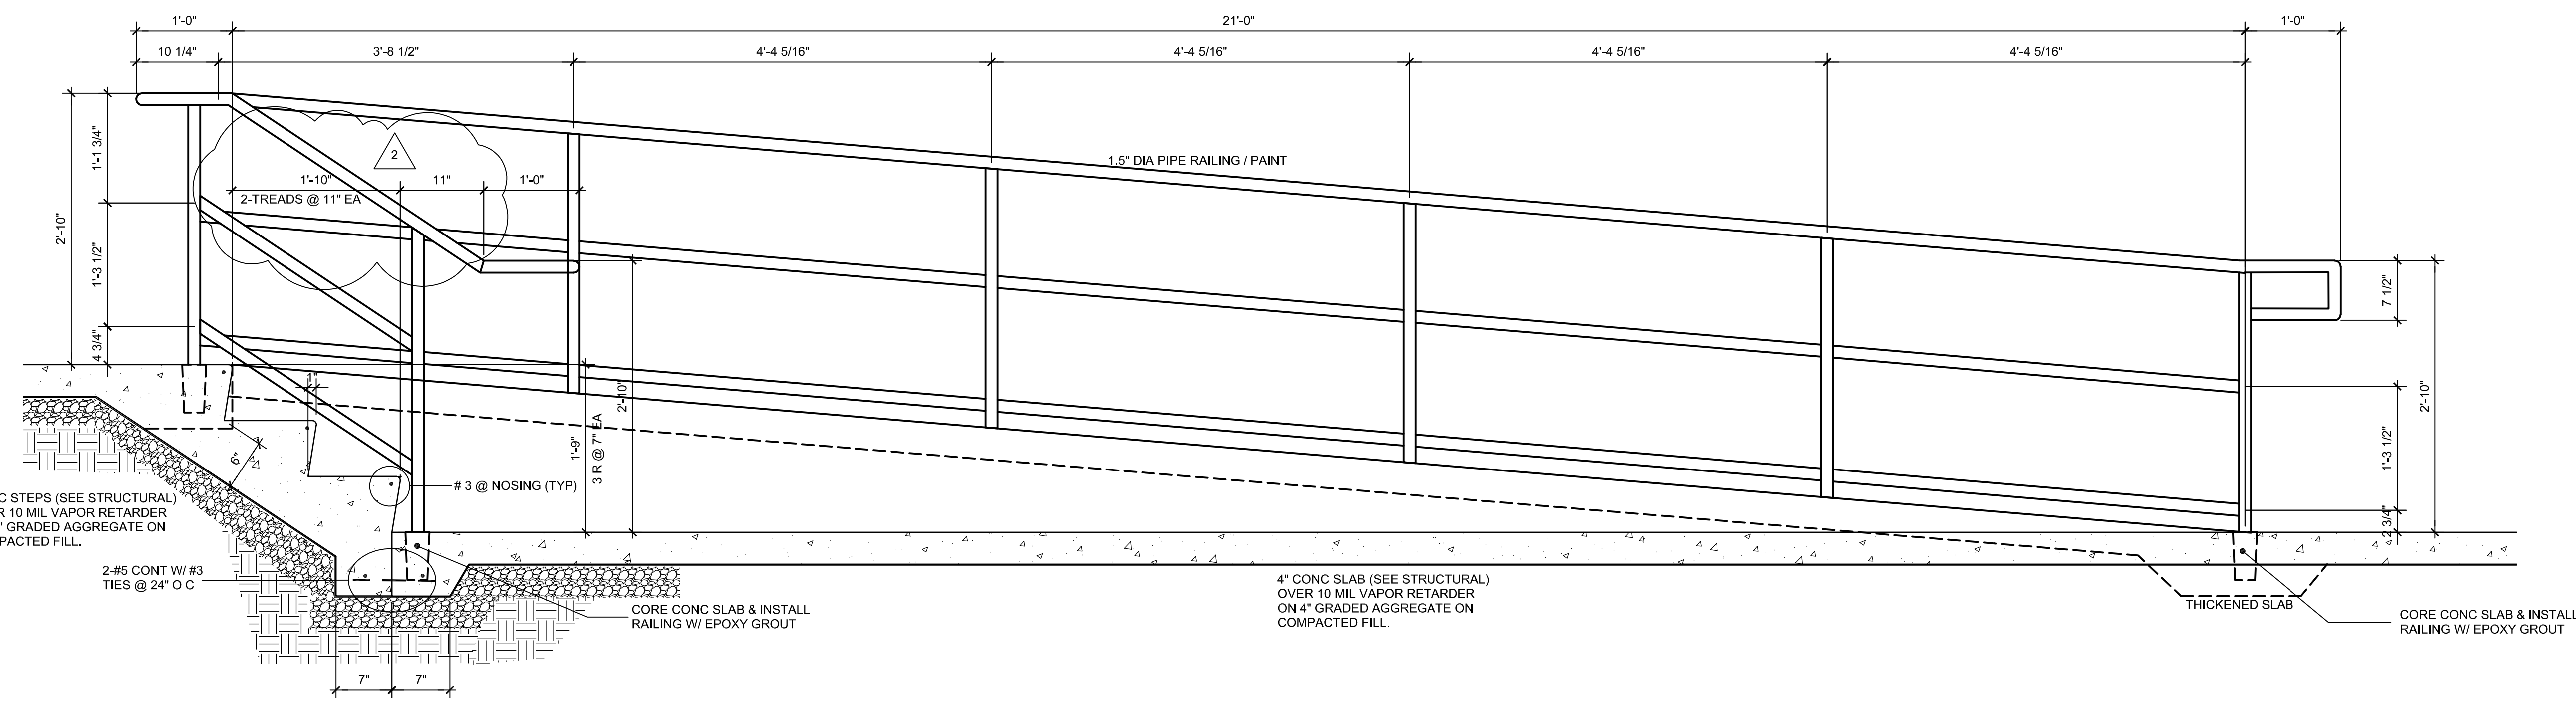


A1 SECTION THRU INTERIOR CONCRETE STEPS
A6.1 SCALE: 1"=1'-0"

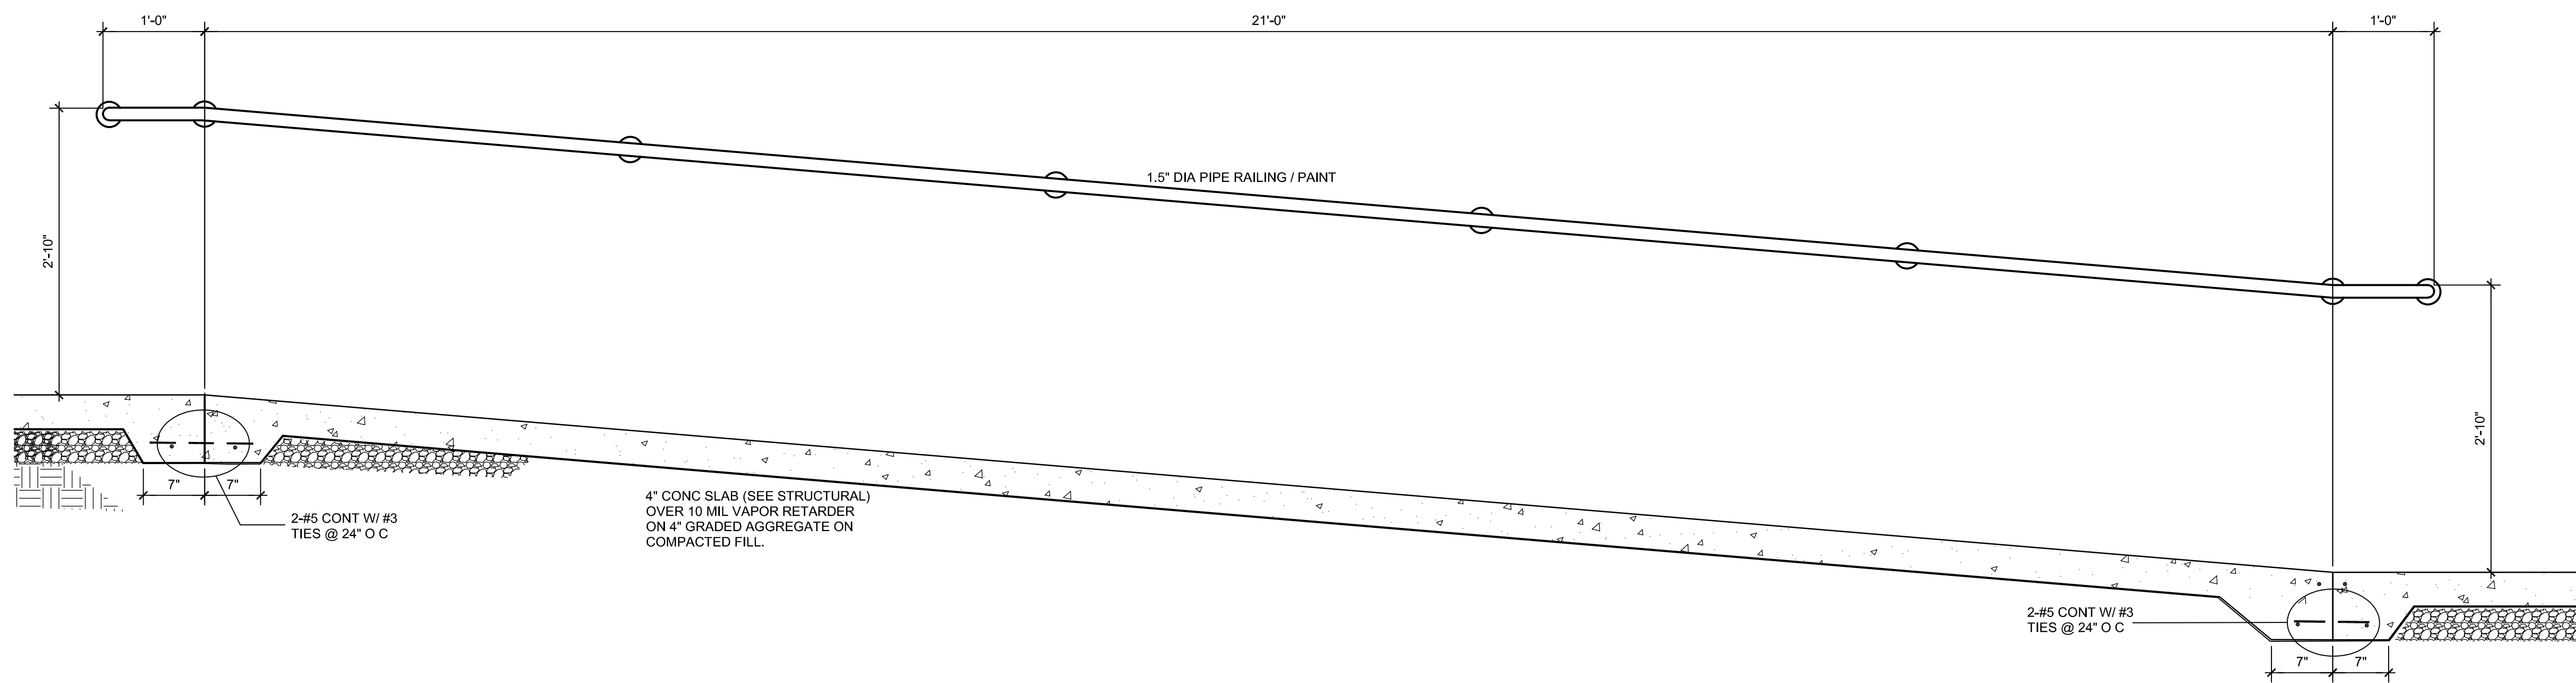


B1 SECTION THRU INTERIOR CONCRETE RAMP
A6.1 SCALE: 1"=1'-0"

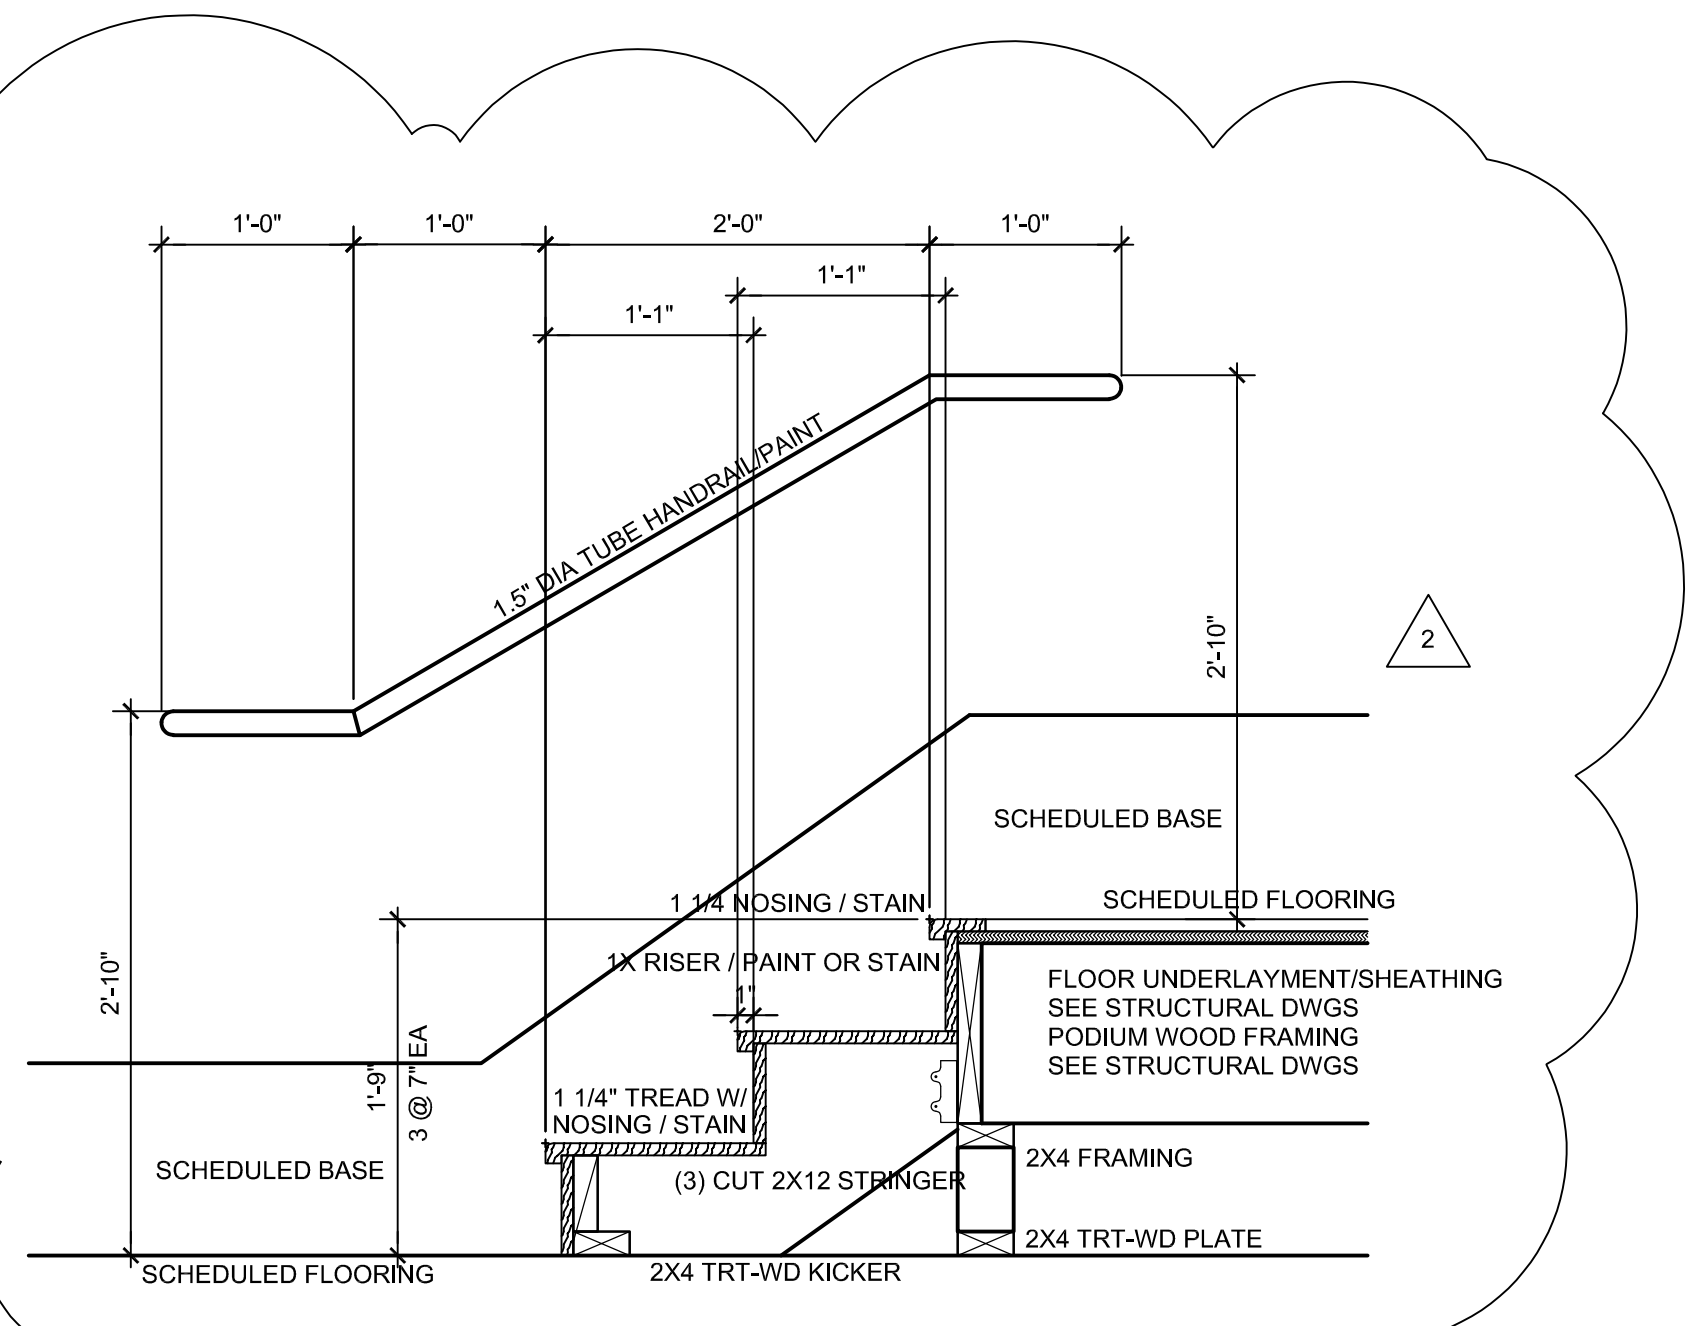

D1 TYPICAL SECTION @ PODIUM
A6.1 SCALE: 1"=1'-0"

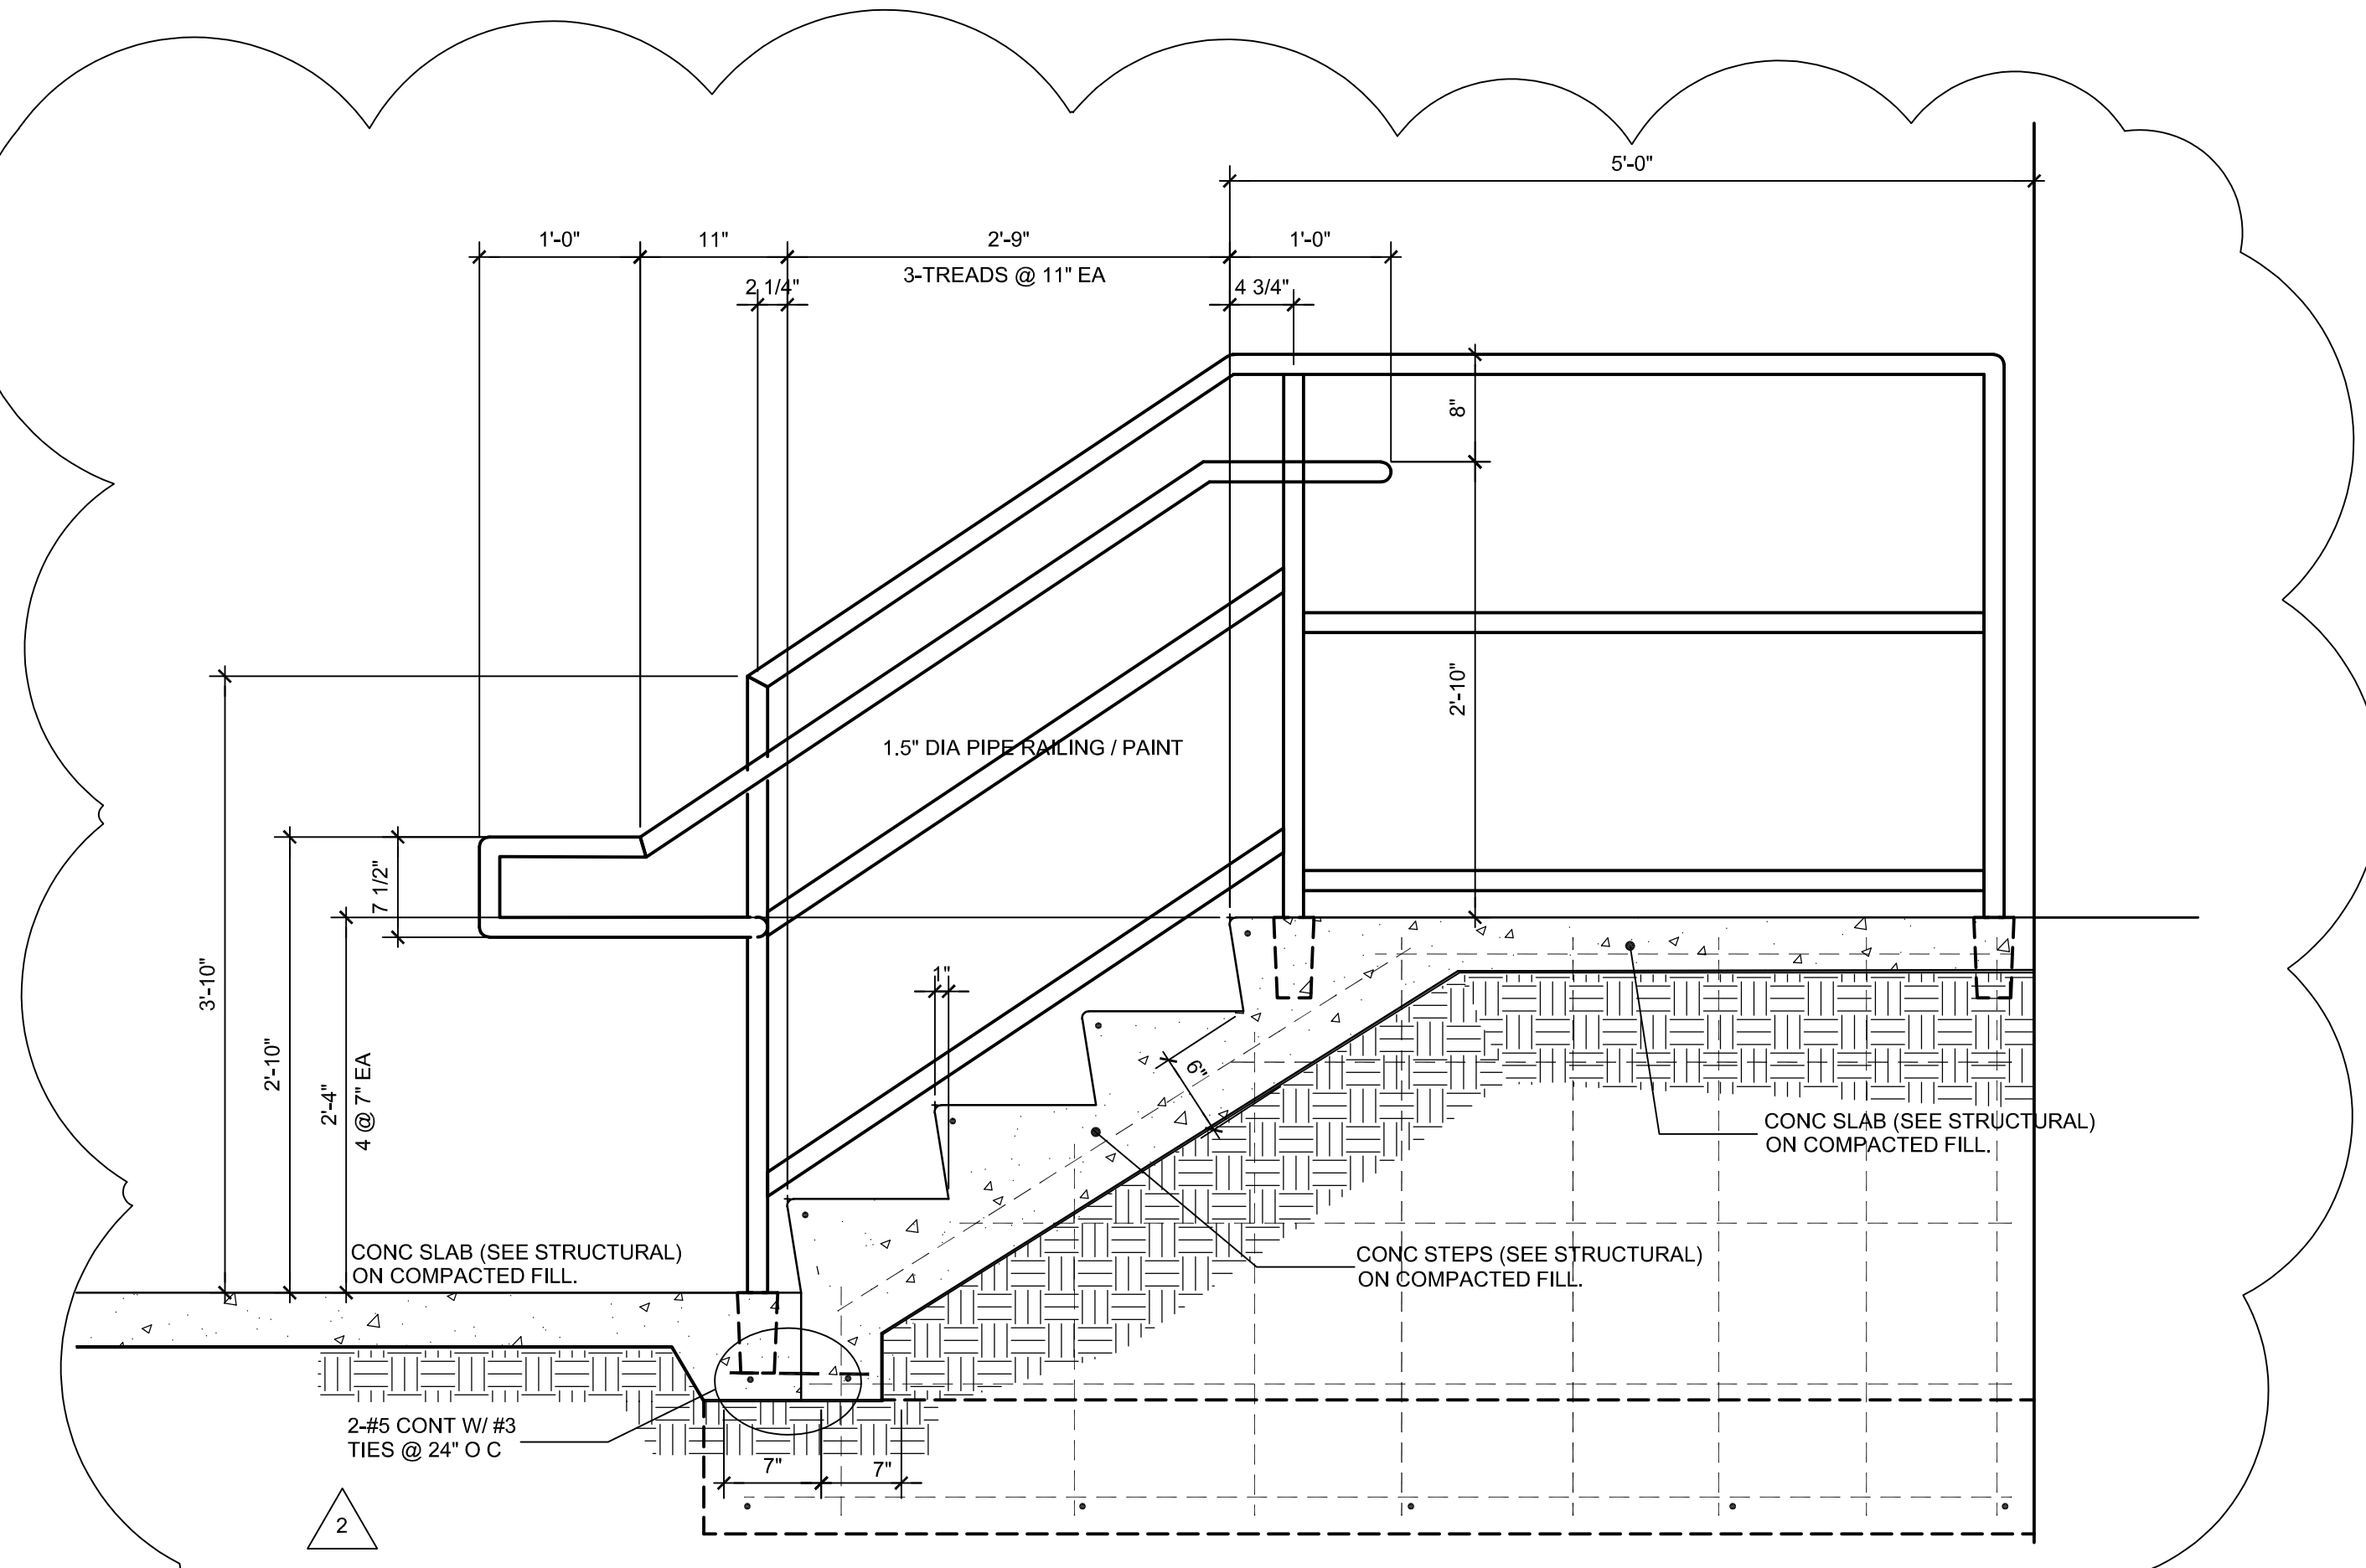

D3 SECTION THRU REAR STEPS
A6.1 SCALE: 1"=1'-0"

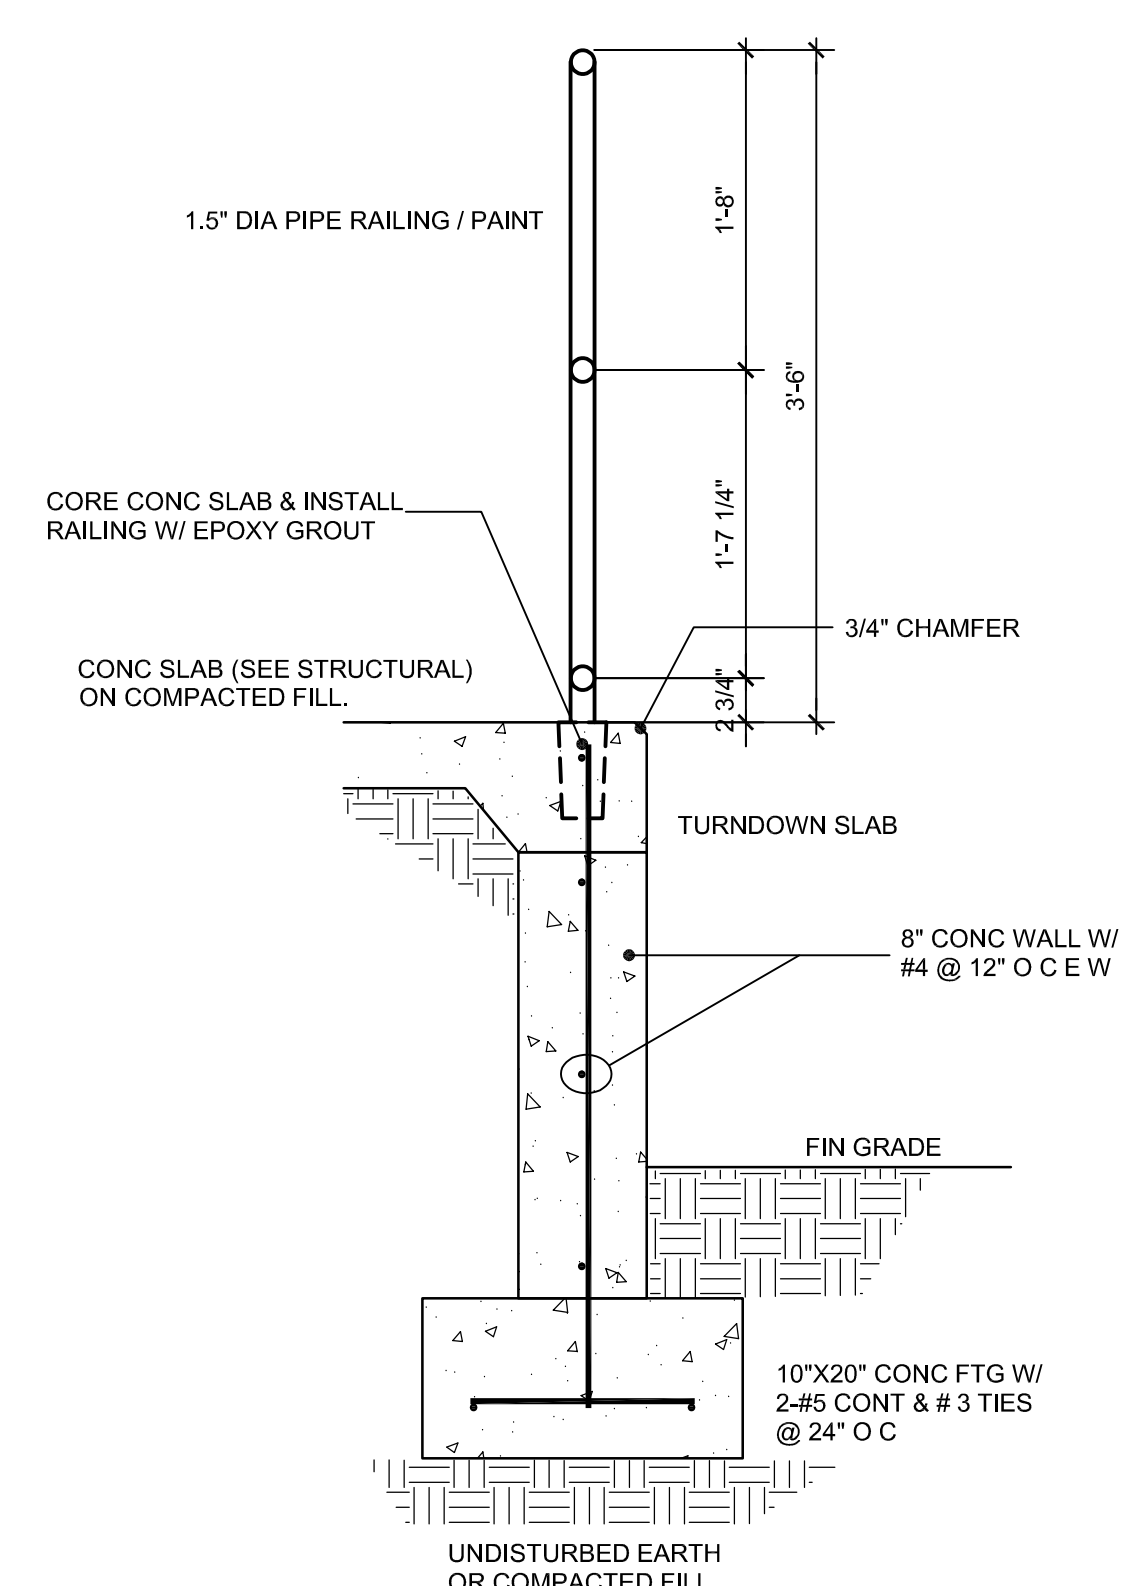

D4 SECTION THRU LANDING
A6.1 SCALE: 1"=1'-0"