

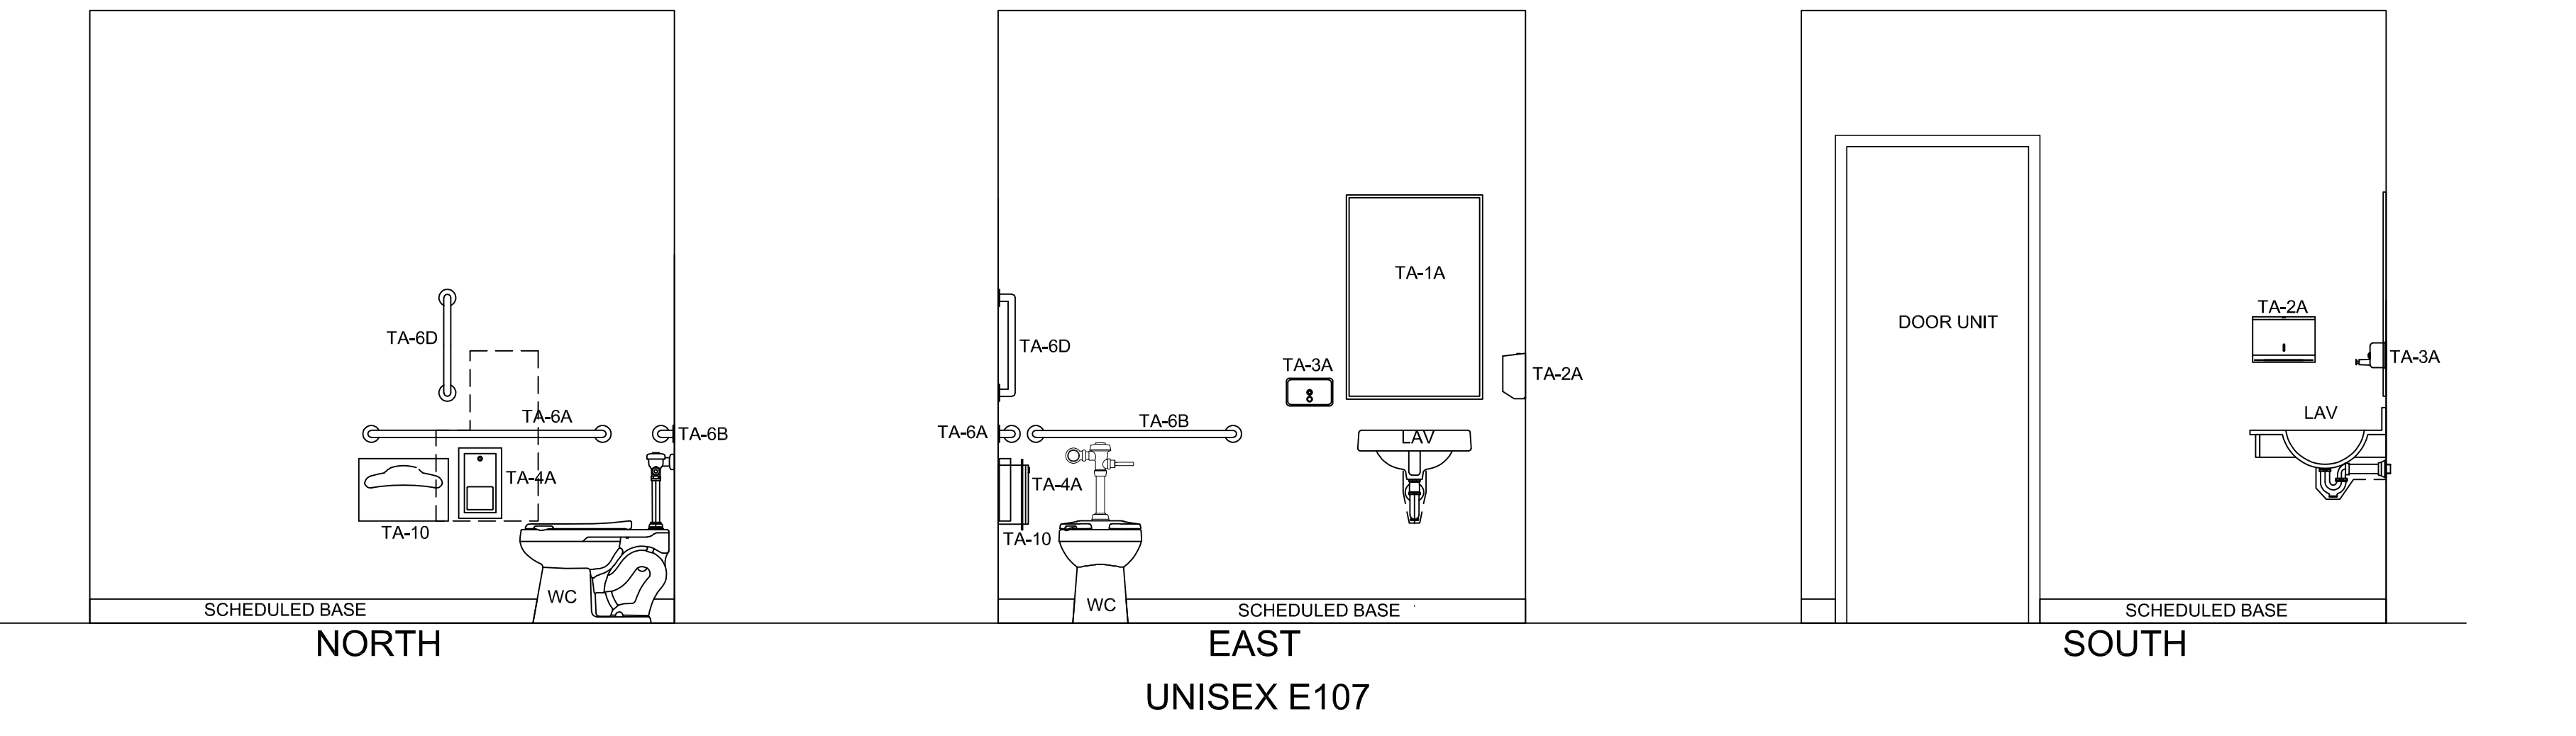
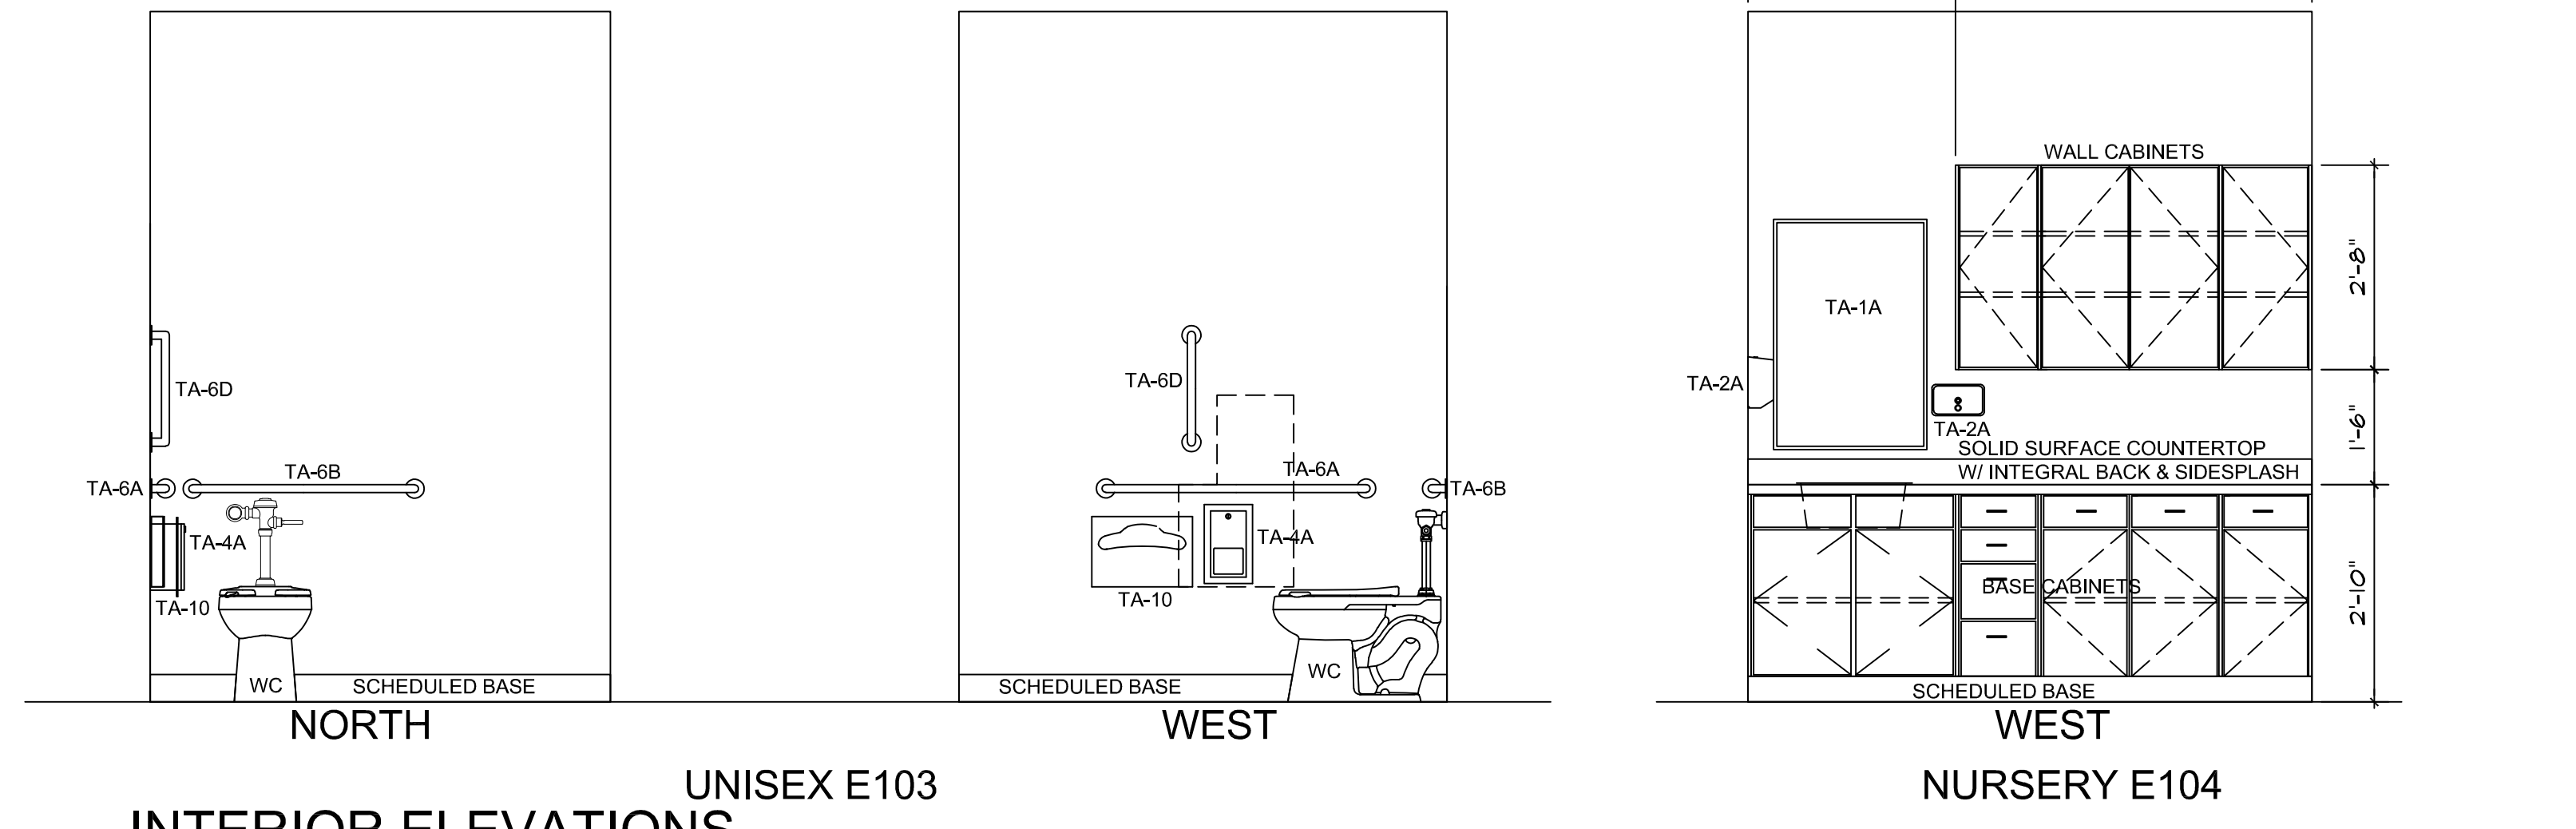
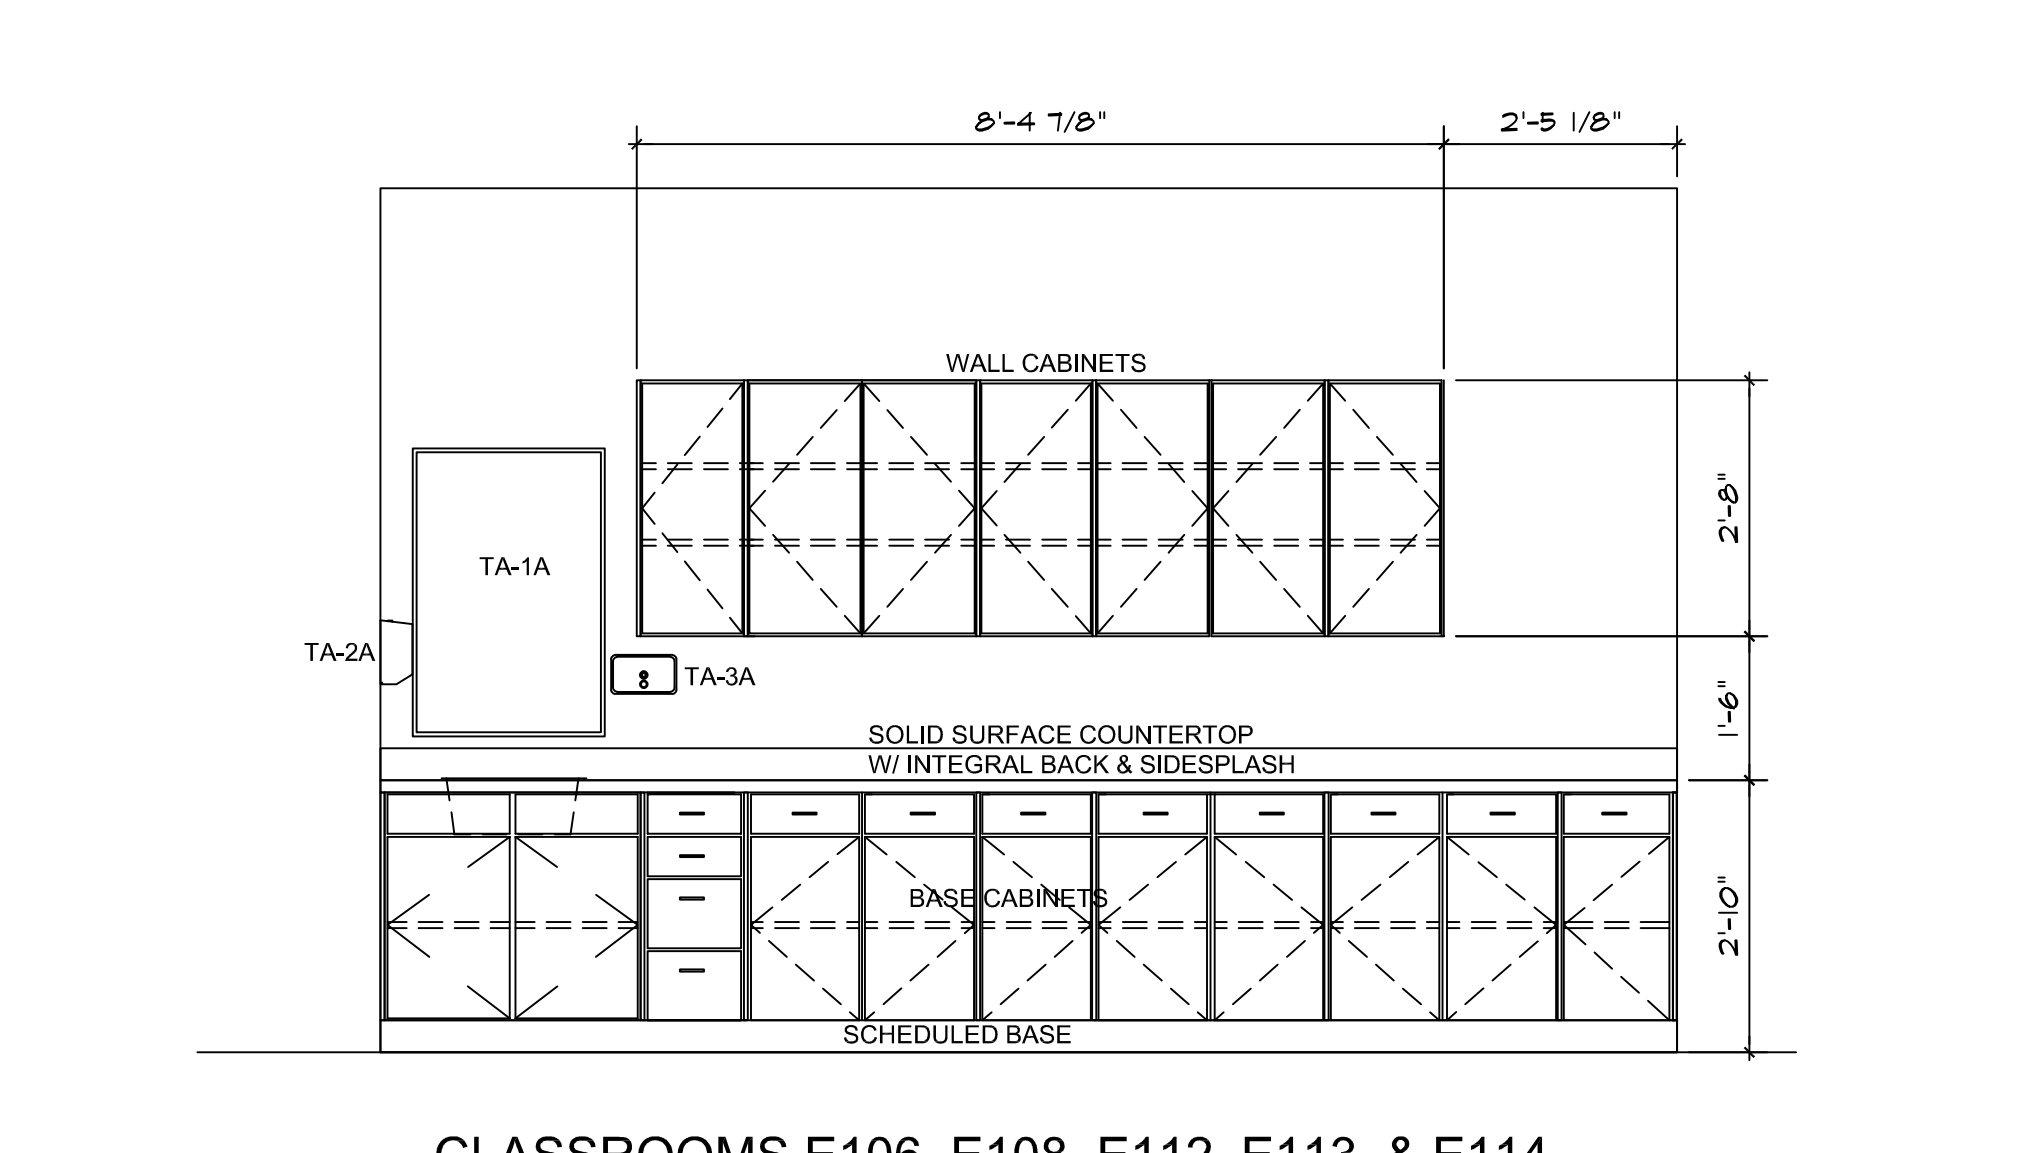
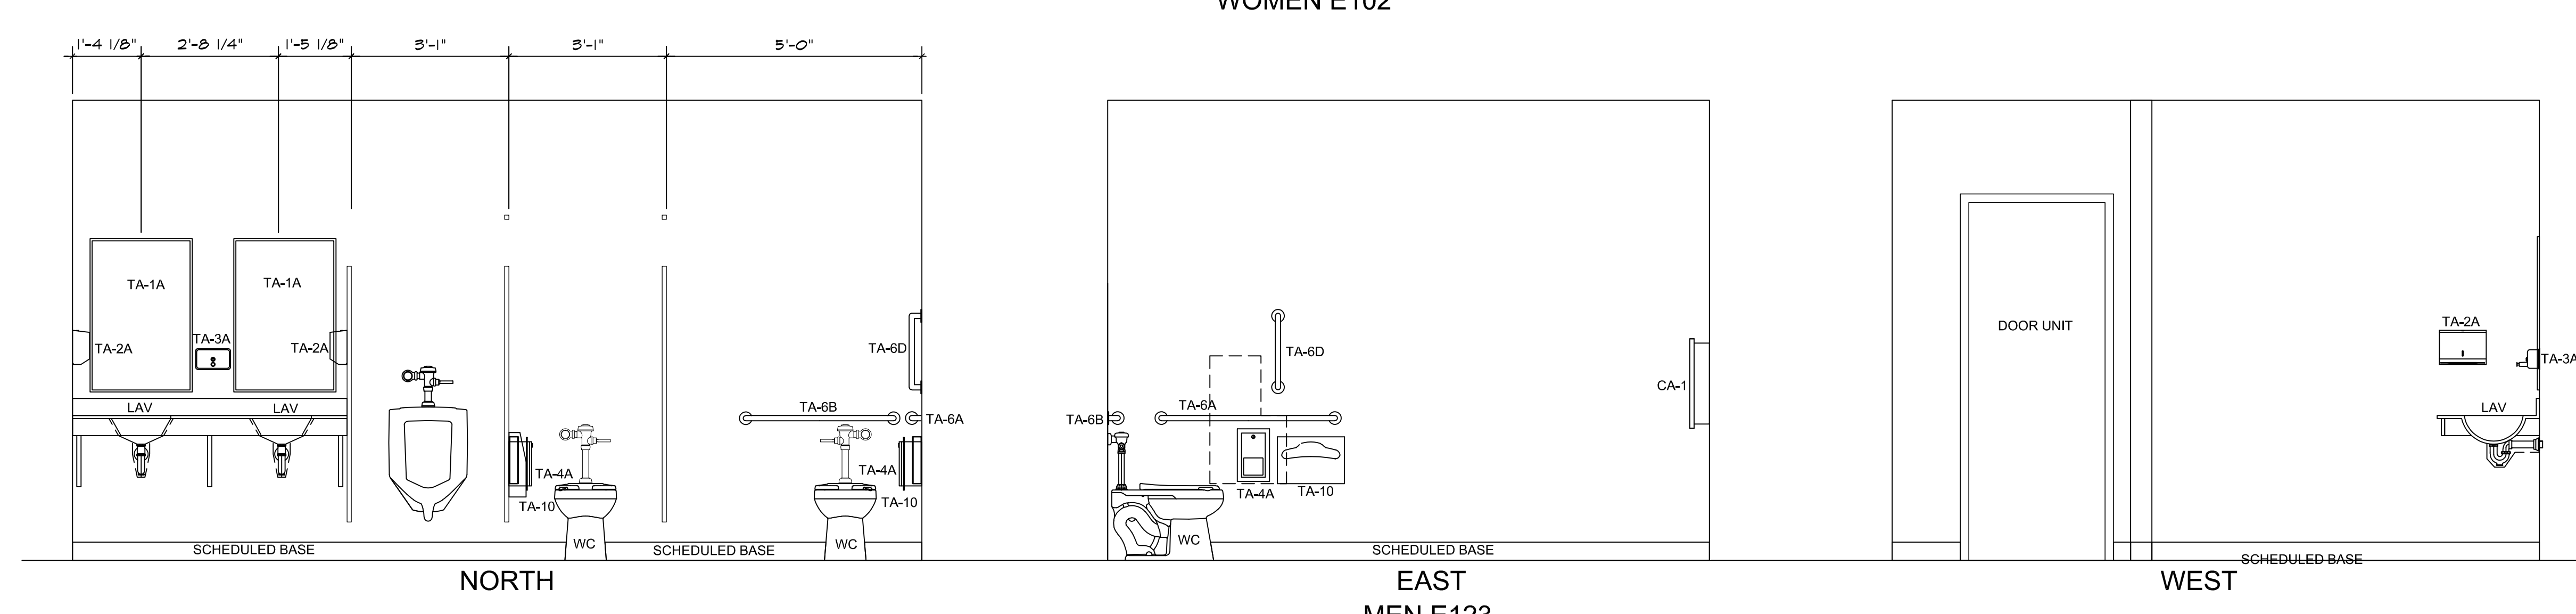
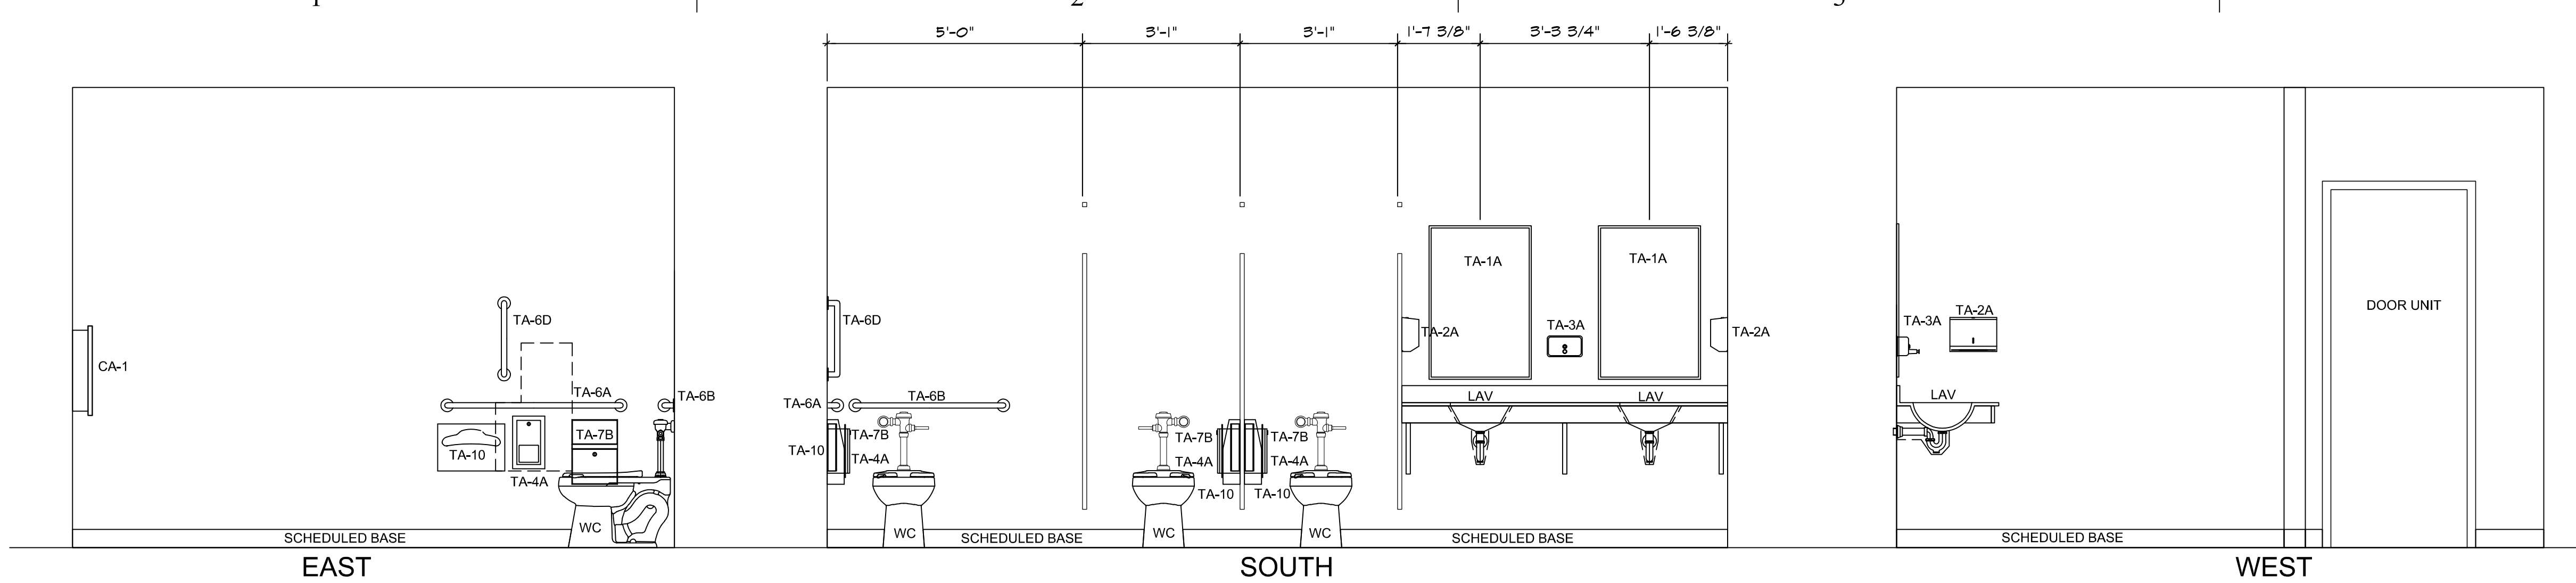


ACCESSORY SCHEDULE			
TA-1A	MIRROR UNIT: 24X36	TA-7A	SANITARY NAPKIN DISPOSAL (WALL MOUNT)
TA-1B	MIRROR UNIT: CUSTOM SIZE	TA-7B	SANITARY NAPKIN DISPOSAL (PARTITION MOUNT/DUAL ACCESS)
TA-2A	PAPER TOWEL DISPENSER (FOLDED)	TA-8	ROBE HOOK
TA-2B	PAPER TOWEL DISPENSER (ROLLED)	TA-9	WASTE RECEPTACLE
TA-3A	SOAP DISPENSER	TA-10	SEAT COVER DISPENSER
TA-4A	TOILET TISSUE DISPENSER (ROLLED)	TA-11	VENDING
TA-4B	COMBINATION TOILET TISSUE DISPENSER (ROLLED)	TA-12	BAG SHELF
TA-4C	TOILET TISSUE DISPENSER (FOLDED)	TA-13	SEAT COVER DISPENSER
TA-4D	TOILET TISSUE DISPENSER (JUMBO ROLLED)	TA-14	HAND DRYER
TA-5A	COMBINATION TOWEL DISPENSER (FOLDED) / WASTE RECEPTACLE	CA-1	CHANGING STATION
TA-5B	COMBINATION TOWEL DISPENSER (ROLLED) / WASTE RECEPTACLE	CA-2	CHILD PROTECTION SEAT
TA-5C	MULTIPURPOSE SOAP / TOWEL DISPENSER	UG-1	UNDERLAVATORY GUARDS
TA-6A	GRAB BAR 42	JA-1	MOP AND BROOM HOLDER
TA-6B	GRAB BAR 36	JA-2	PAPER TOWEL DISPENSER
TA-6C	GRAB BAR 24		

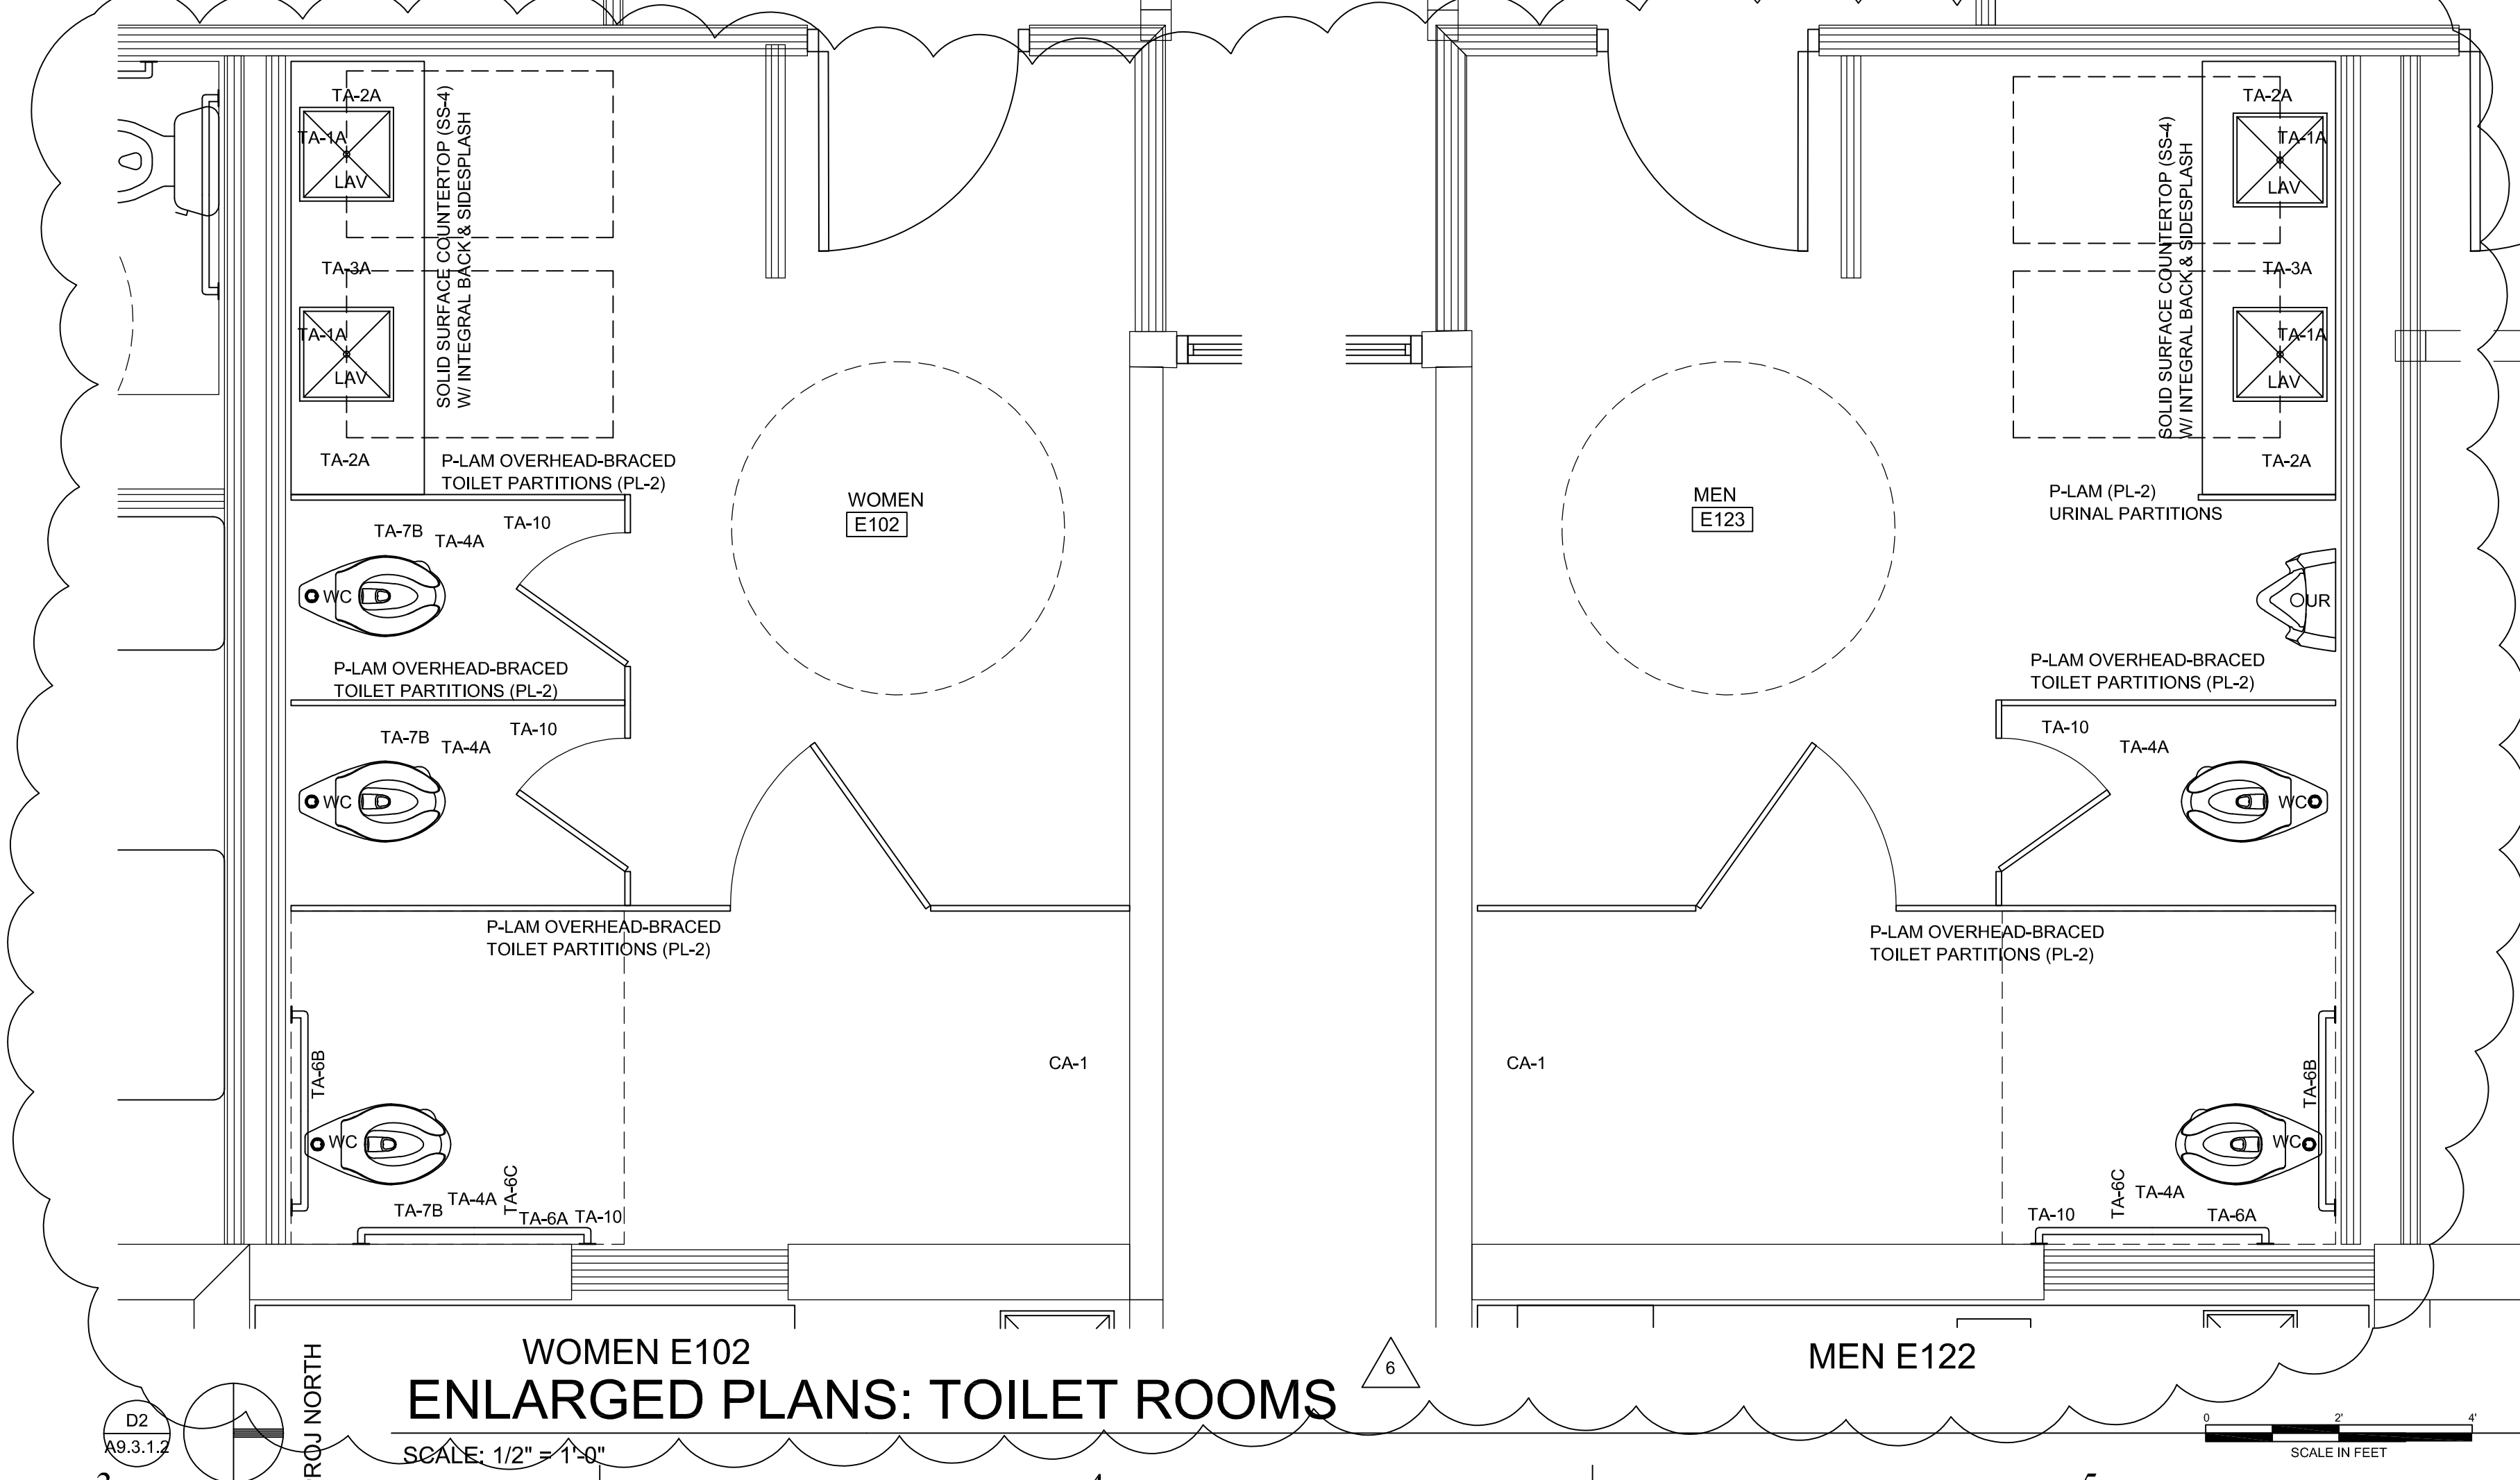

INTERIOR ELEVATIONS

SCALE: 1/2" = 1'-0"

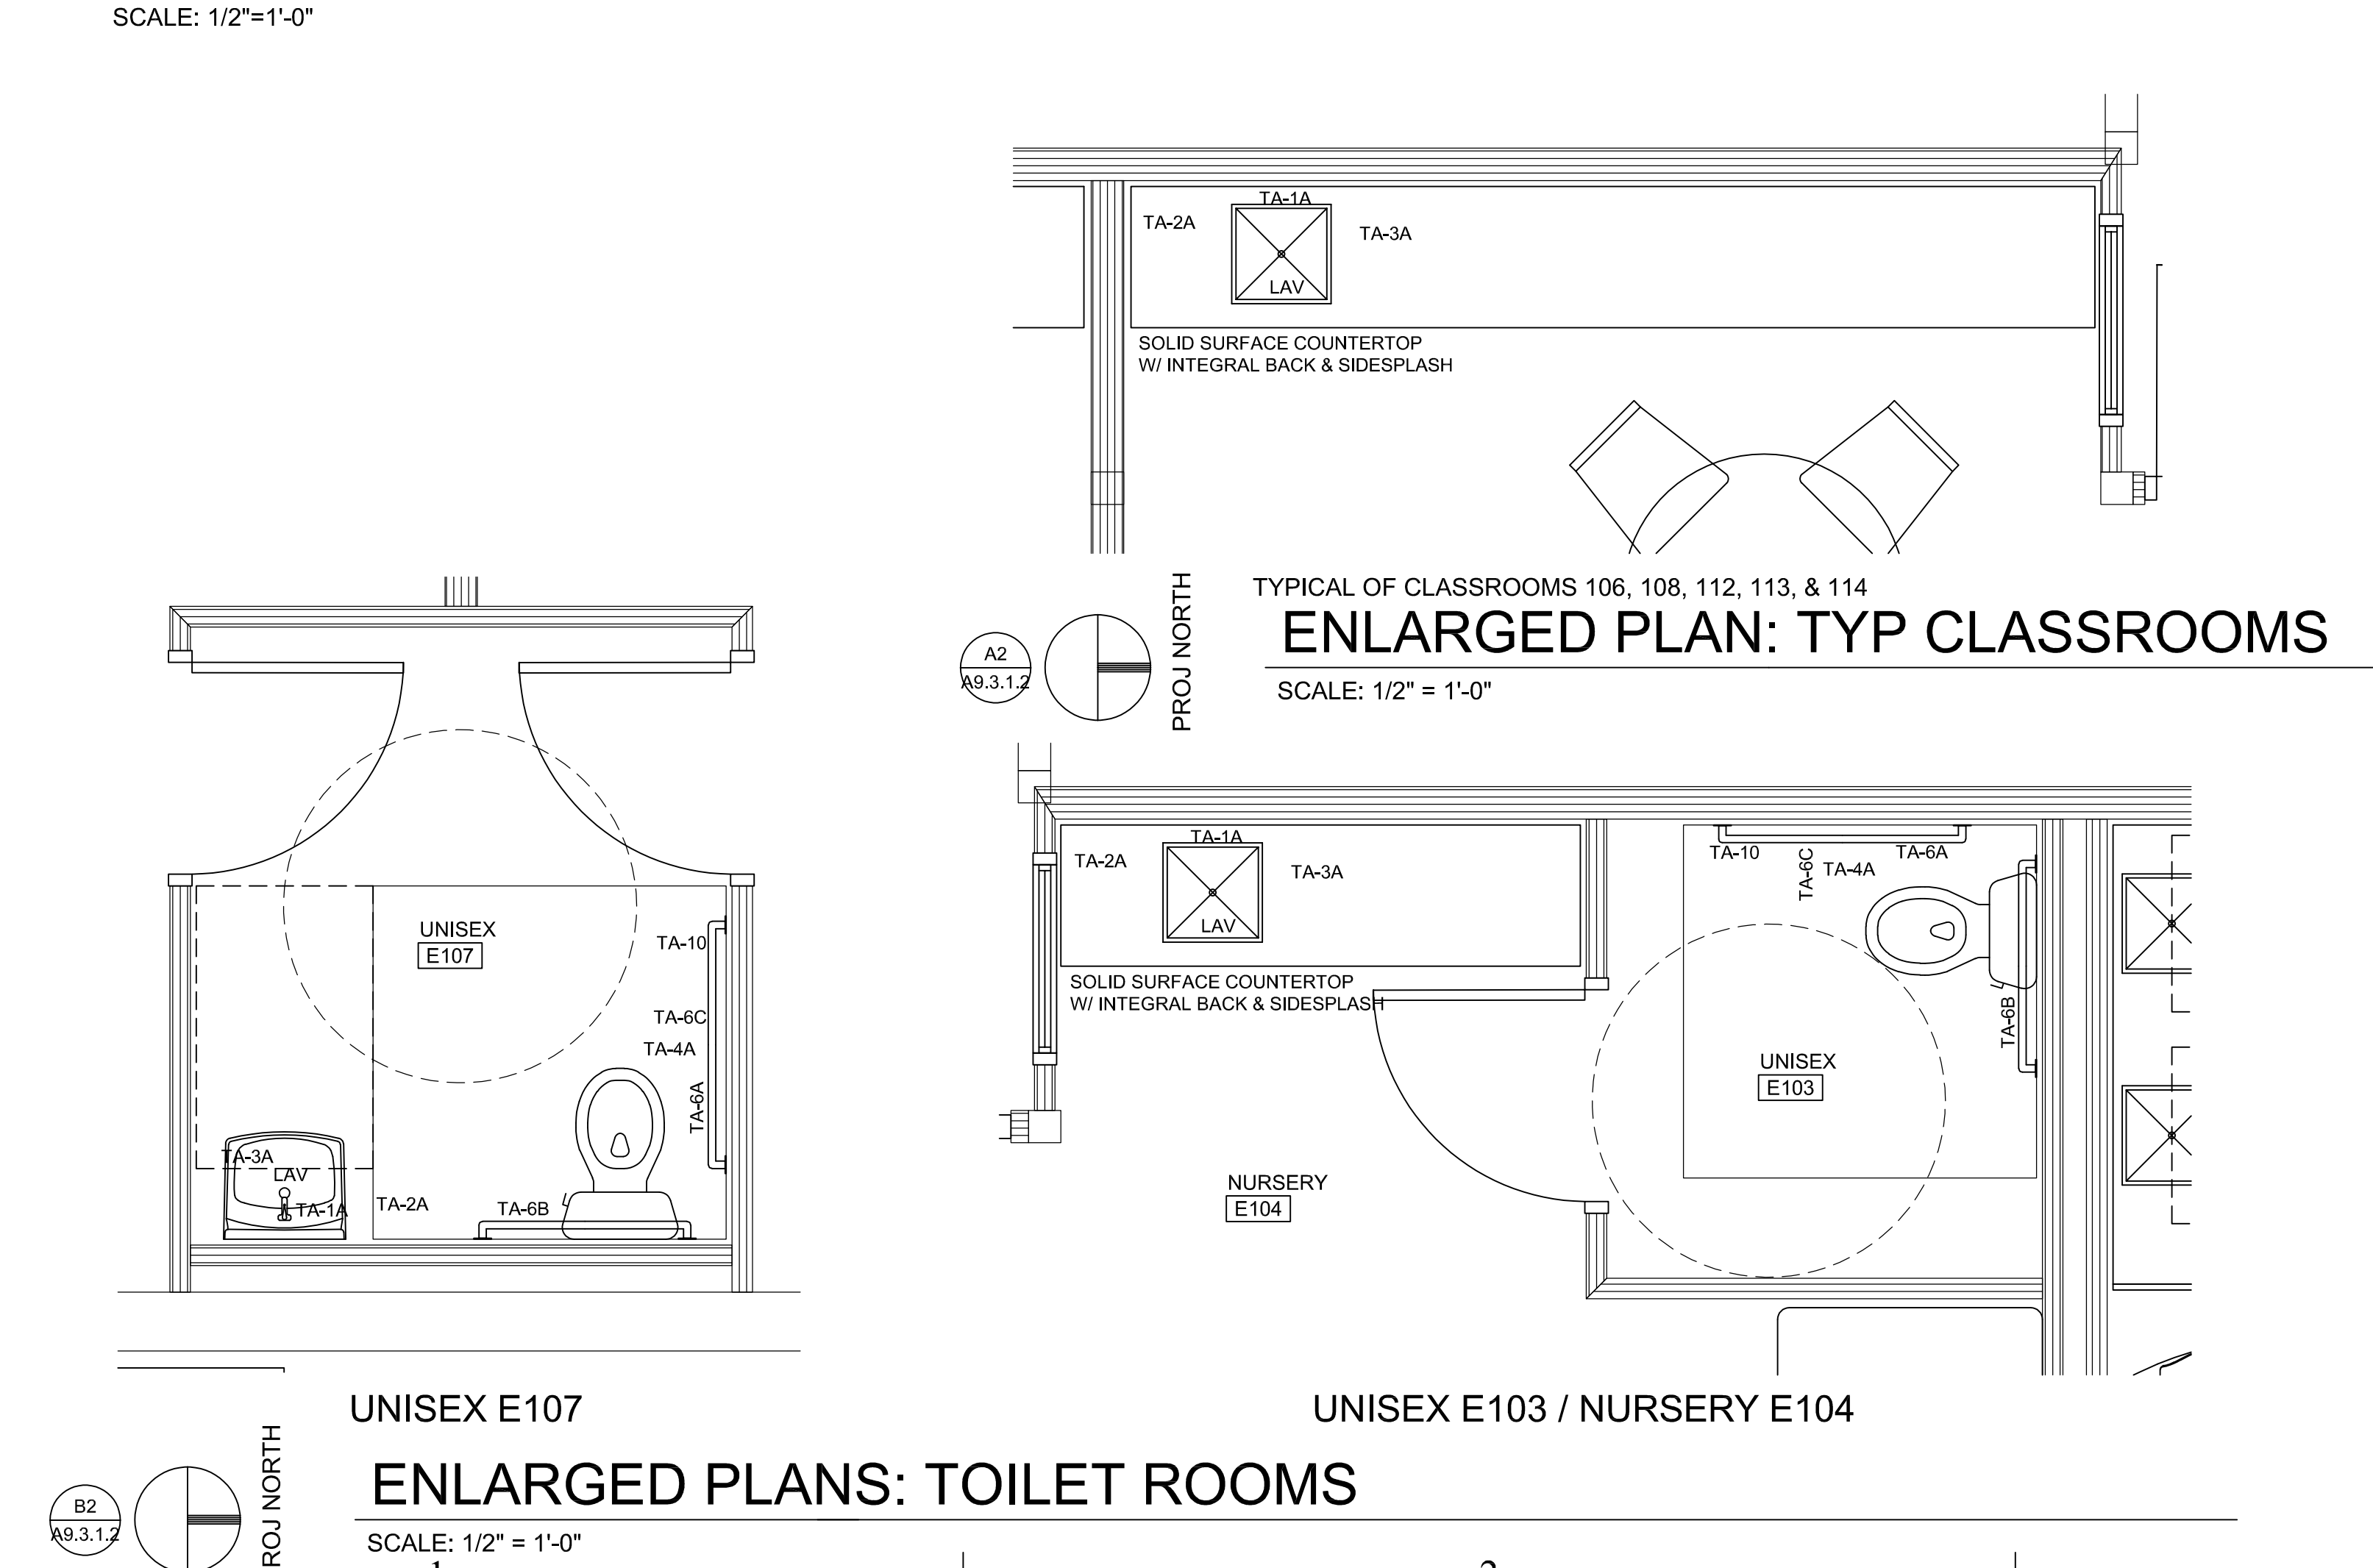

ARCHITECT

CONSULTANT



10641 HIGHWAY 36
COVINGTON, GA 30014
770.786.3031

ENLARGED PLANS & INTERIOR ELEVATIONS

**Retrofit & Renovations for
Madison Methodist Church**
Madison, Georgia 30650
1091 Confederate Highway

JOB NO.:	02405		
DRAWN BY:	GM		
CHECKED BY:	GM		
DATE:	08.04.24		
DESCRIPTION:	SCH-REVIEW-P1		
DATE:	08.04.24		
DESCRIPTION:	DD-REVIEW		
DATE:	00.00.24		
DESCRIPTION:	CD-REVIEW		
DATE:	01.02.25		
DESCRIPTION:	BID-CONSTRUCTION		
DATE:	01.21.25		
REVISIONS:			
1	03.24.25	8	02.09.26
2	04.21.25	9	
3	08.11.25	10	
4	08.20.25	11	
5	09.03.25	12	
6	12.19.25	13	
7	01.23.26	14	

THESE DRAWINGS ARE THE PROPERTY OF GM ARCHITECT AND ARE NOT TO BE REPRODUCED OR HELD WITHOUT PERMISSION AND CREDIT.
COPYRIGHT: © 2026

SHEET

A9.3.1.2