

1

2

3

4

5

6

D

C

B

A

**CONSTRUCTION NOTES:**

- 1. PROVIDE SPACE TEMPERATURE SENSOR, AND ASSOCIATED SUPPORTS, CONTROLS, AND ANCILLARY DEVICES AS REQUIRED FOR A COMPLETE AND OPERABLE SYSTEM. REFER TO MANUFACTURER'S INSTALLATION INSTRUCTIONS FOR FURTHER INFORMATION.
- 2. PROVIDE CARBON MONOXIDE SENSOR, AND ASSOCIATED SUPPORTS, CONTROLS, AND ANCILLARY DEVICES AS REQUIRED FOR A COMPLETE AND OPERABLE SYSTEM. REFER TO MANUFACTURER'S INSTALLATION INSTRUCTIONS FOR FURTHER INFORMATION.
- 3. PROVIDE CONTROL WIRE AS REQUIRED FOR UNOCCUPIED TEMPERATURE SENSOR. PROVIDE ALL REQUIRED ANCILLARY DEVICES AS REQUIRED FOR A COMPLETE AND OPERABLE SYSTEM.



**BROWN AND CALDWELL**  
900 HAMMOND DRIVE, SUITE 500  
ATLANTA, GA 30328



THIS DRAWING IS NOT VALID FOR CONSTRUCTION PURPOSES UNLESS IT BEARS THE SEAL AND SIGNATURE OF A DULY REGISTERED PROFESSIONAL

**CONSTRUCTION DOCUMENTS**



**NCWSA OFFICE ADDITION**

**REVISIONS**

REV	DATE	DESCRIPTION



LINE IS 2 INCHES AT FULL SIZE

DESIGNED: CJP  
 DRAWN: CJP  
 CHECKED: NBN  
 APPROVED: RFJ

FILENAME  
 BC PROJECT NUMBER  
 Project Number  
 CLIENT PROJECT NUMBER

**ZONING PLAN**

DRAWING NUMBER  
**M104**

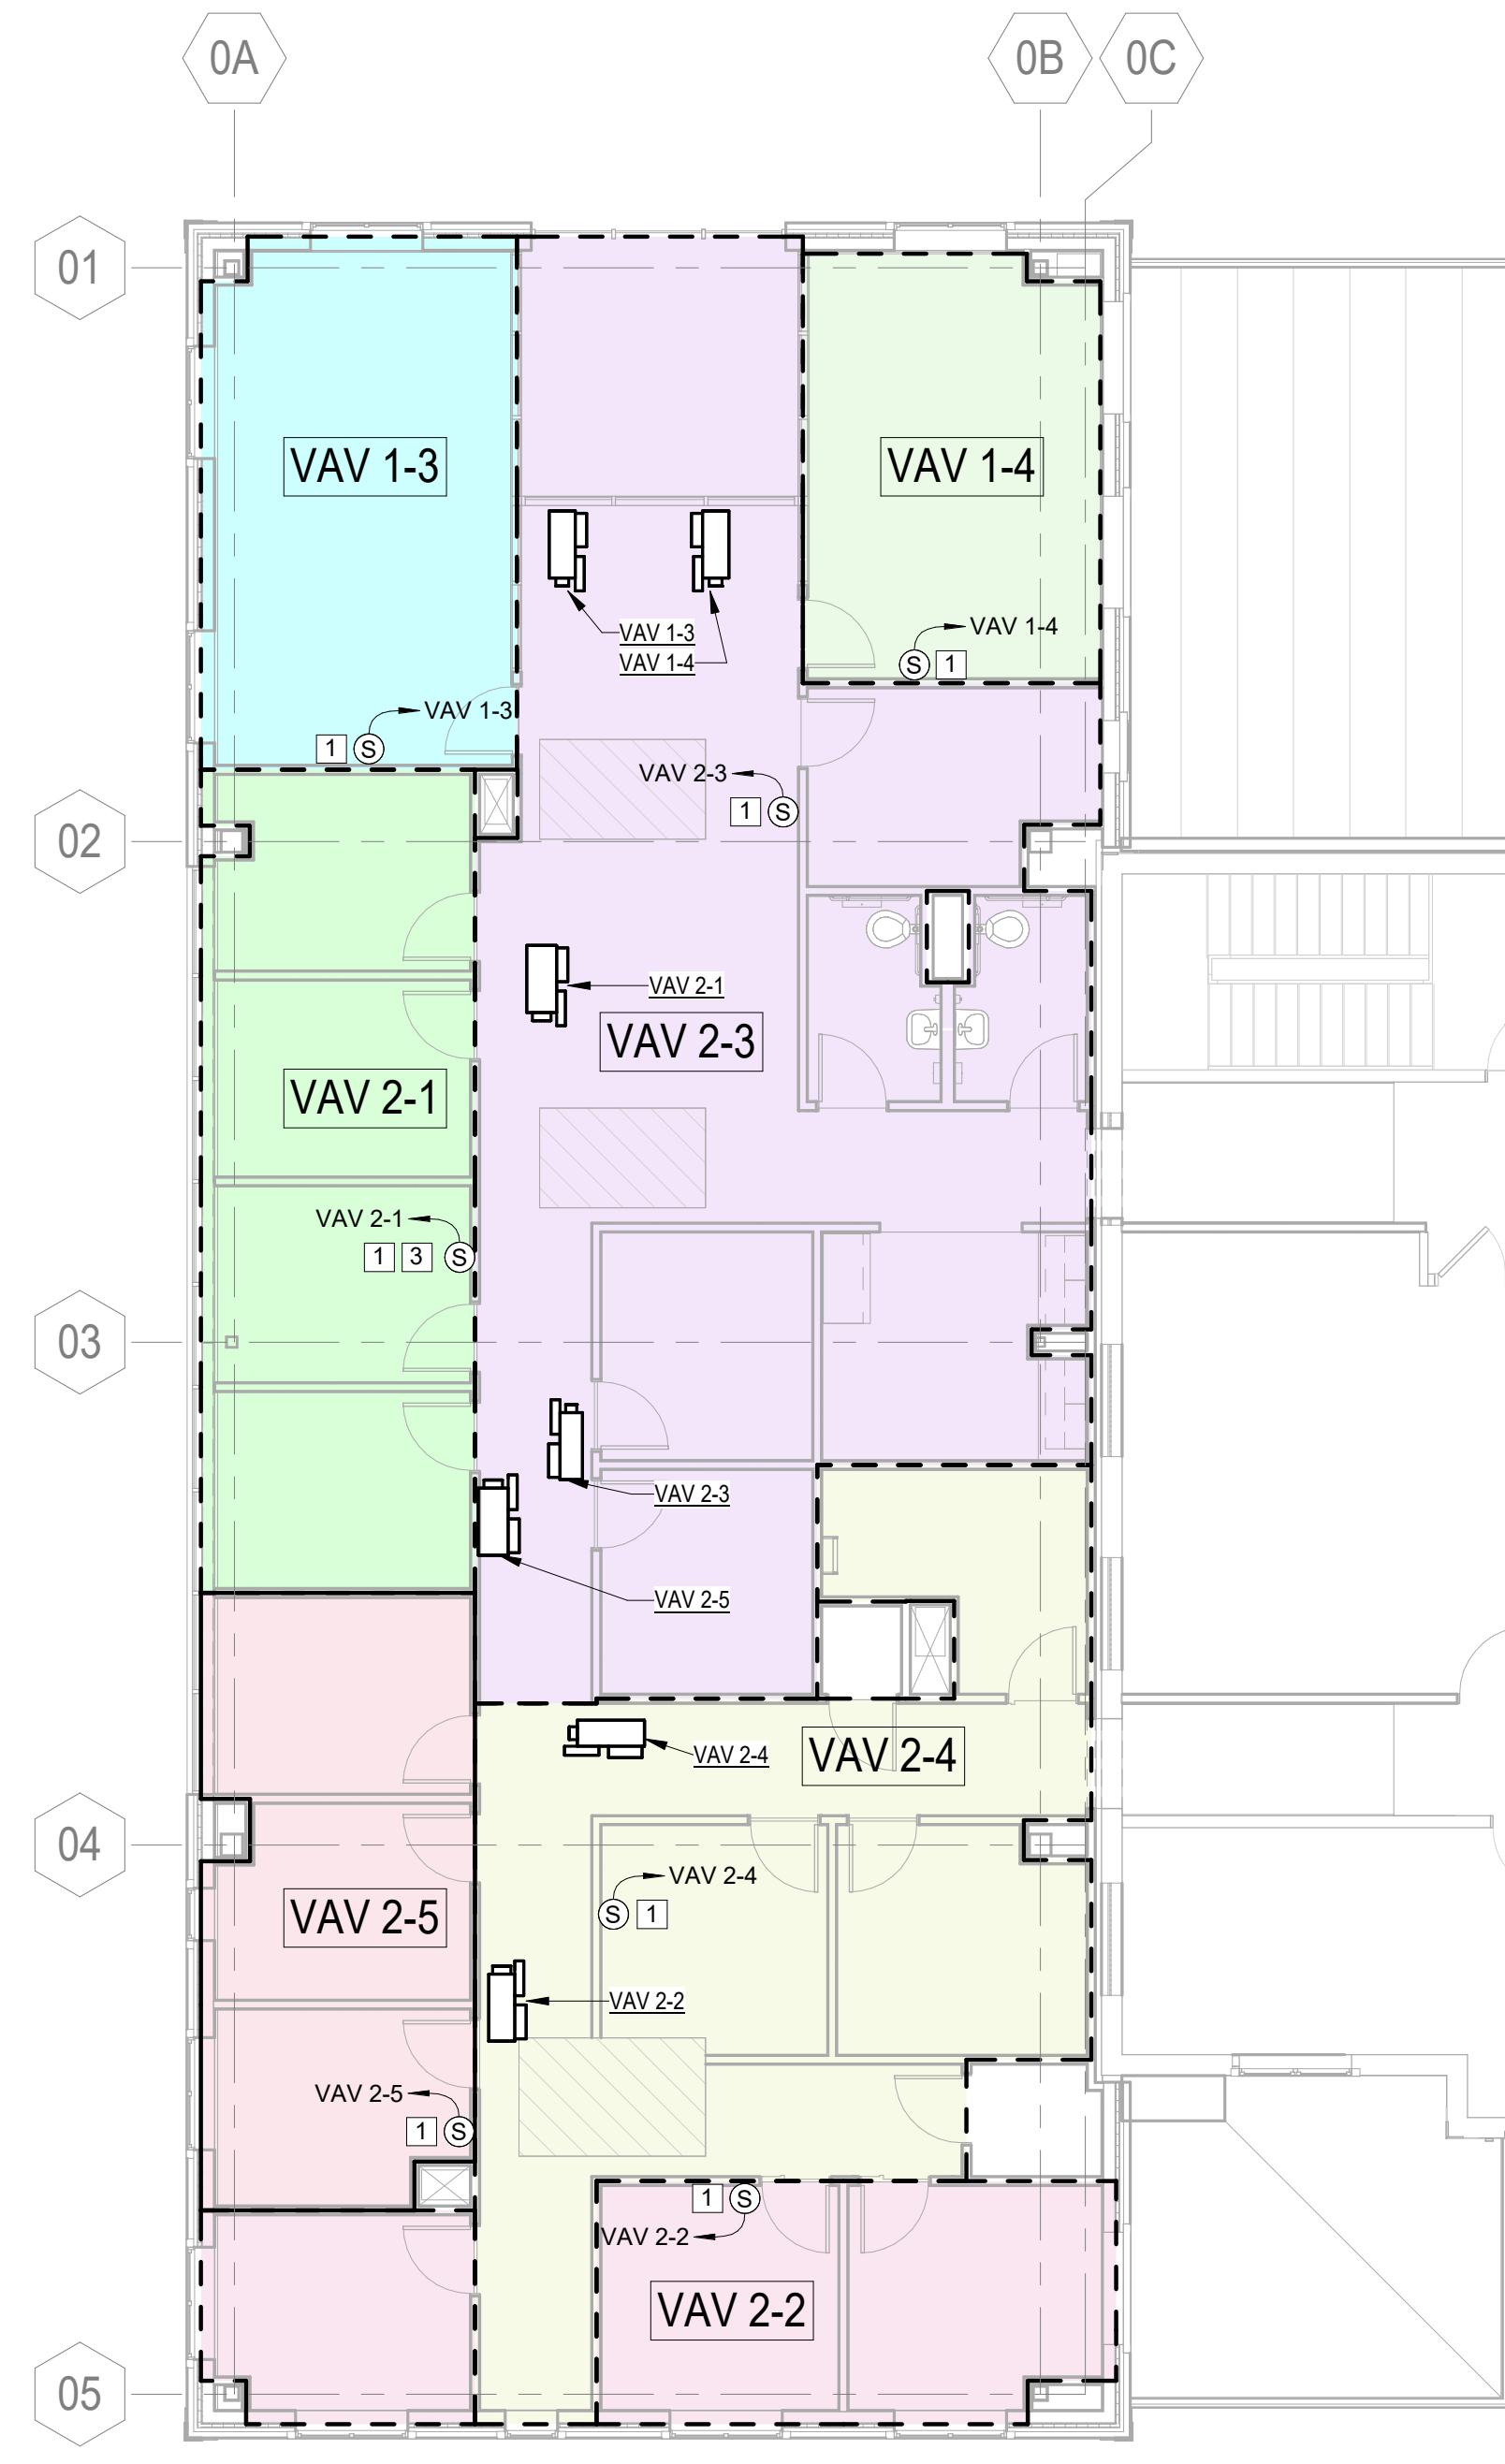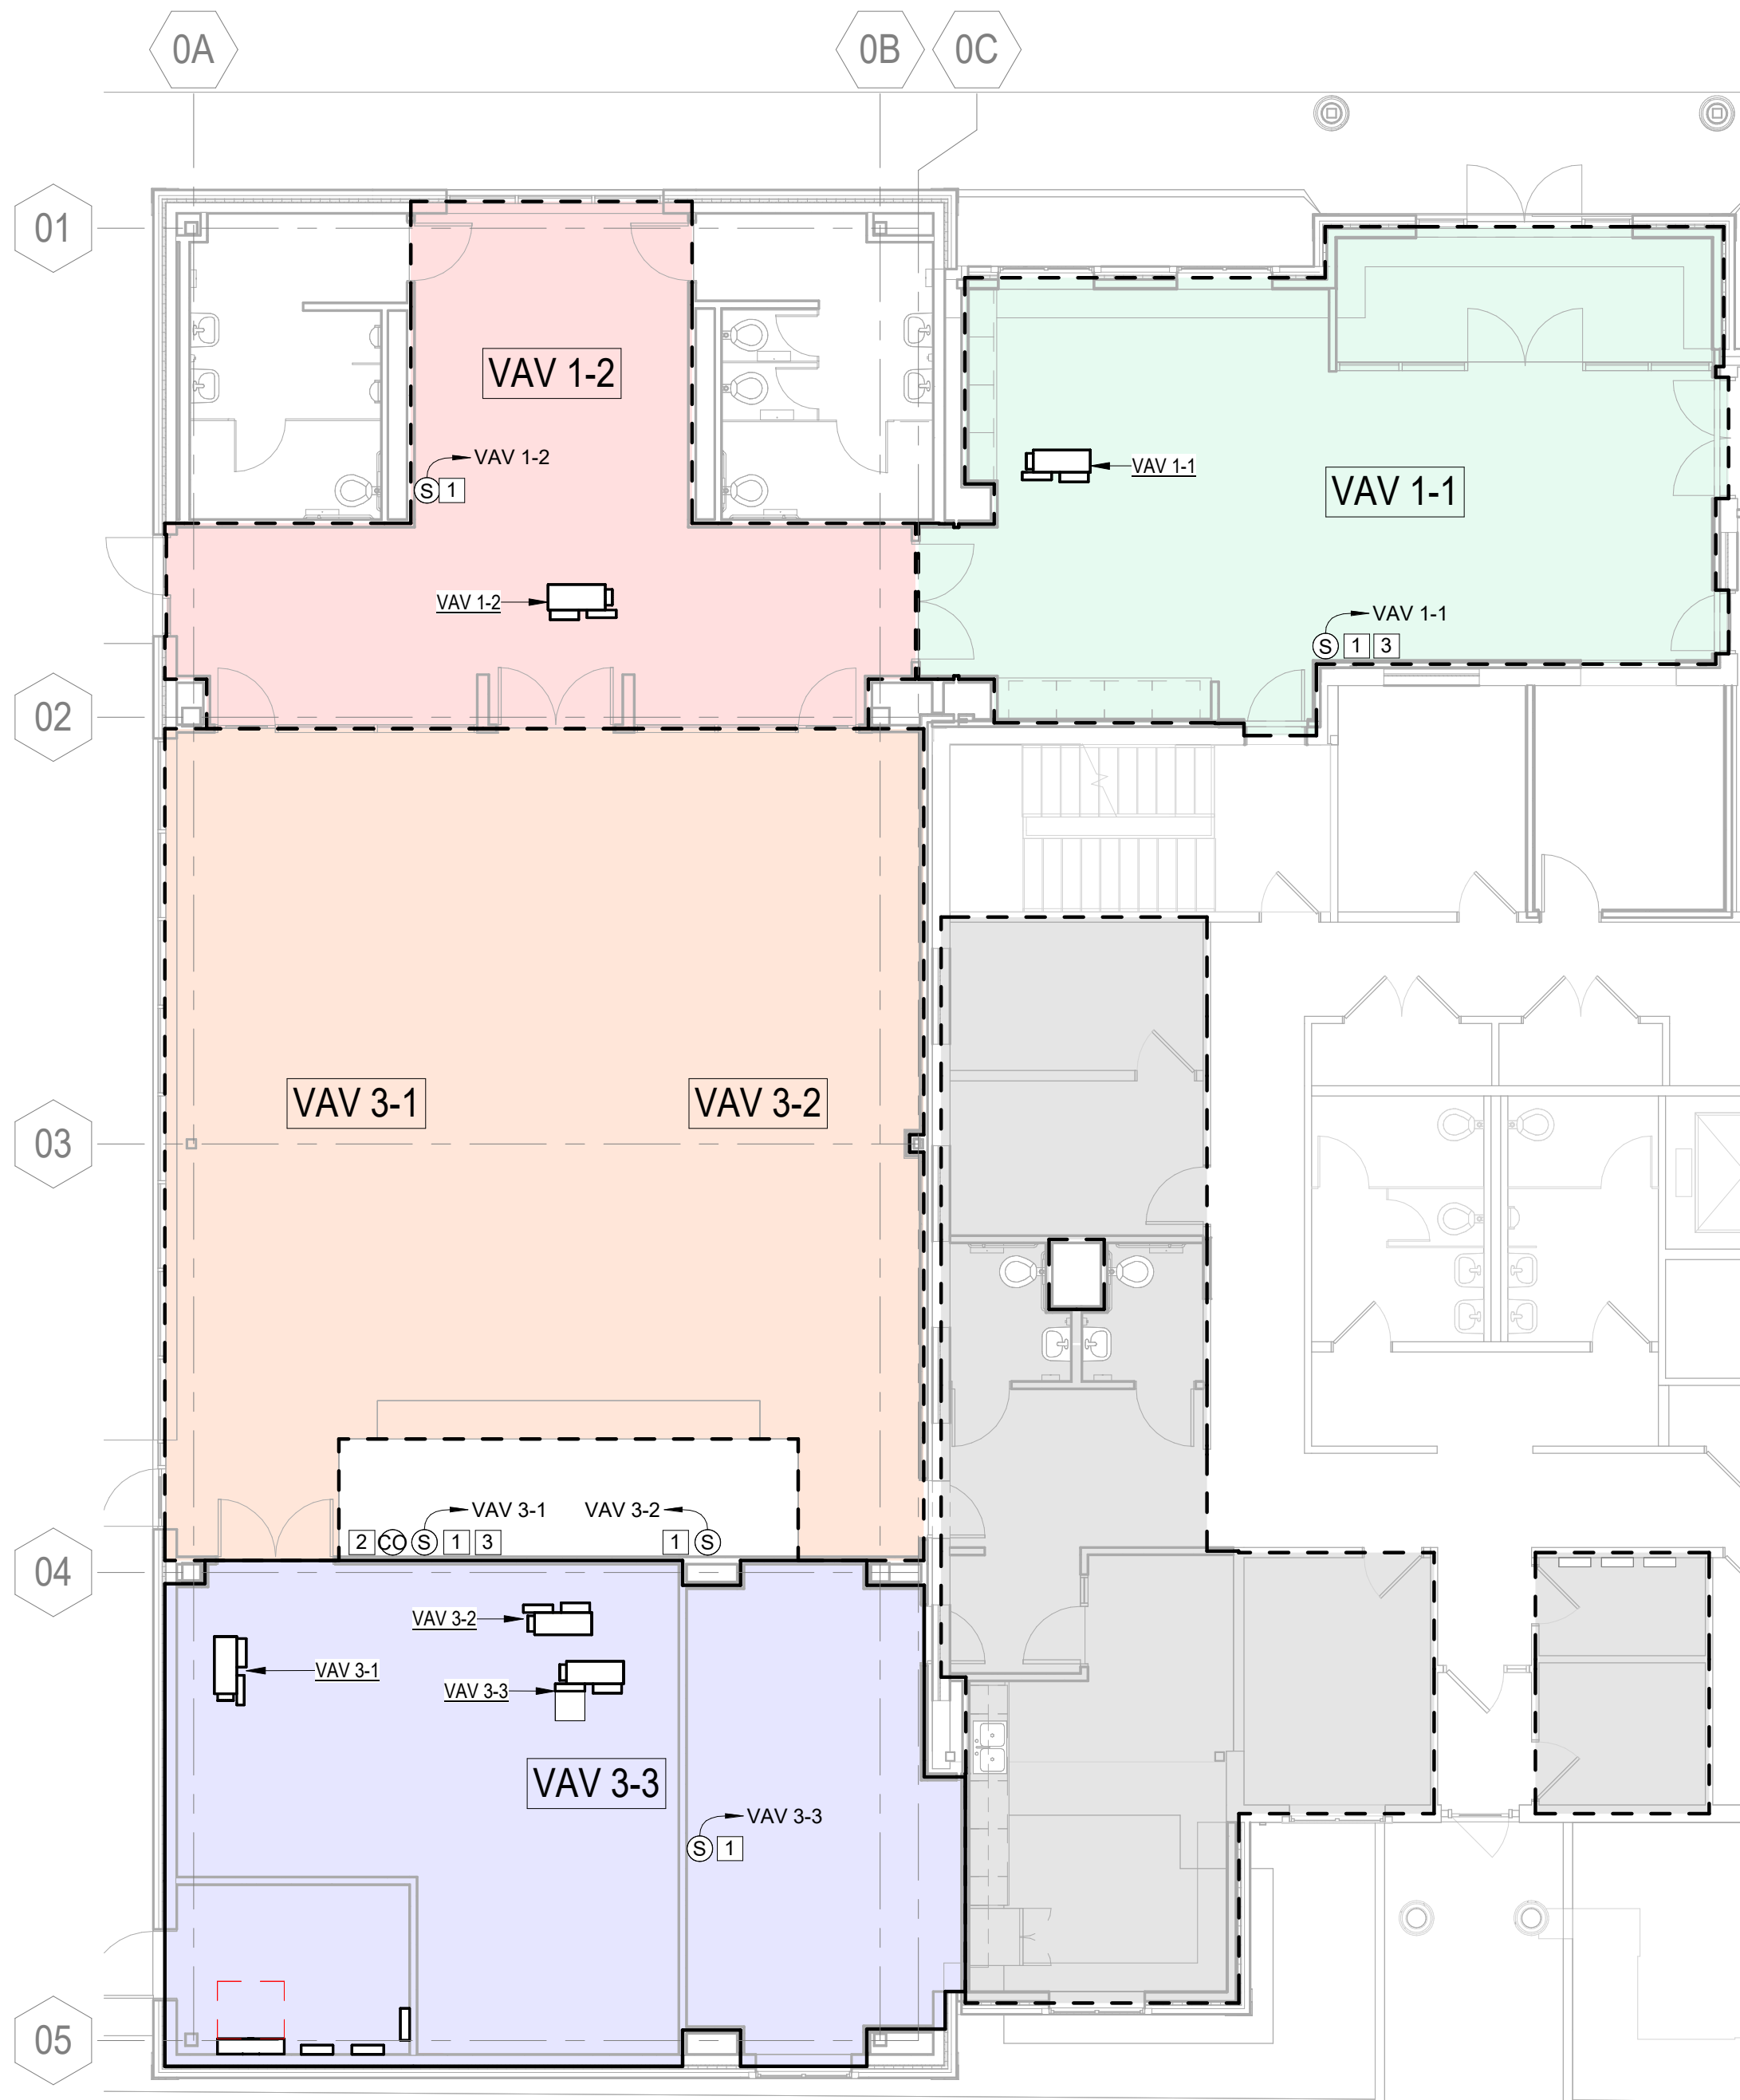

**1 FIRST FLOOR ZONING PLAN**  
SCALE: 1/8" = 1'-0"

**2 SECOND FLOOR ZONING PLAN**  
SCALE: 1/8" = 1'-0"

1

2

3

4

5

6