



SCALE: 1/2" = 1'-0"

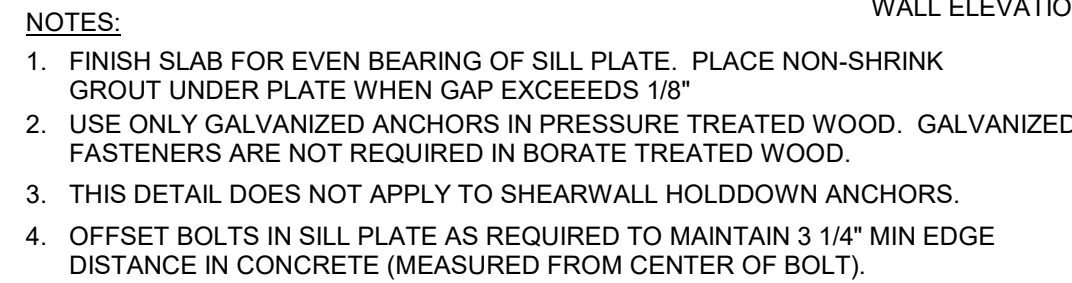


SCALE: 3/4" = 1'-0"

WOOD WALL KEYNOTES

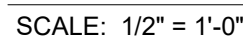

PES

ADDRESS 1852 Century Place NE, Suite 201, Atlanta Georgia 30345
PHONE 770.457.5923 **WEB** www.pesengineers.com
PES PROJECT NUMBER: 0250683
PES GEORGIA LICENSE NUMBER: PEF000799
EXPIRATION DATE: 6/30/2028

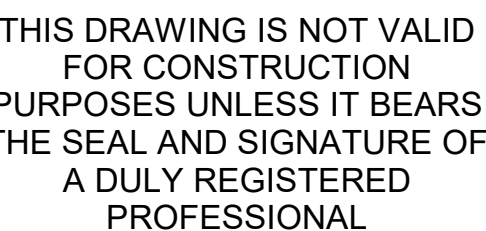

07/01/2026



REVISIONS

LINE IS 2 INCHES
AT FULL SIZE

DESIGNED: Designer

DRAWN: Author

CHECKED: Checker

CHECKED:

APPROVED: Approver

FILE

BC PROJECT
614

CLIENT PROJ.

WOOD WALL ELEVATIONS

DRAWING NUMBER

S201