



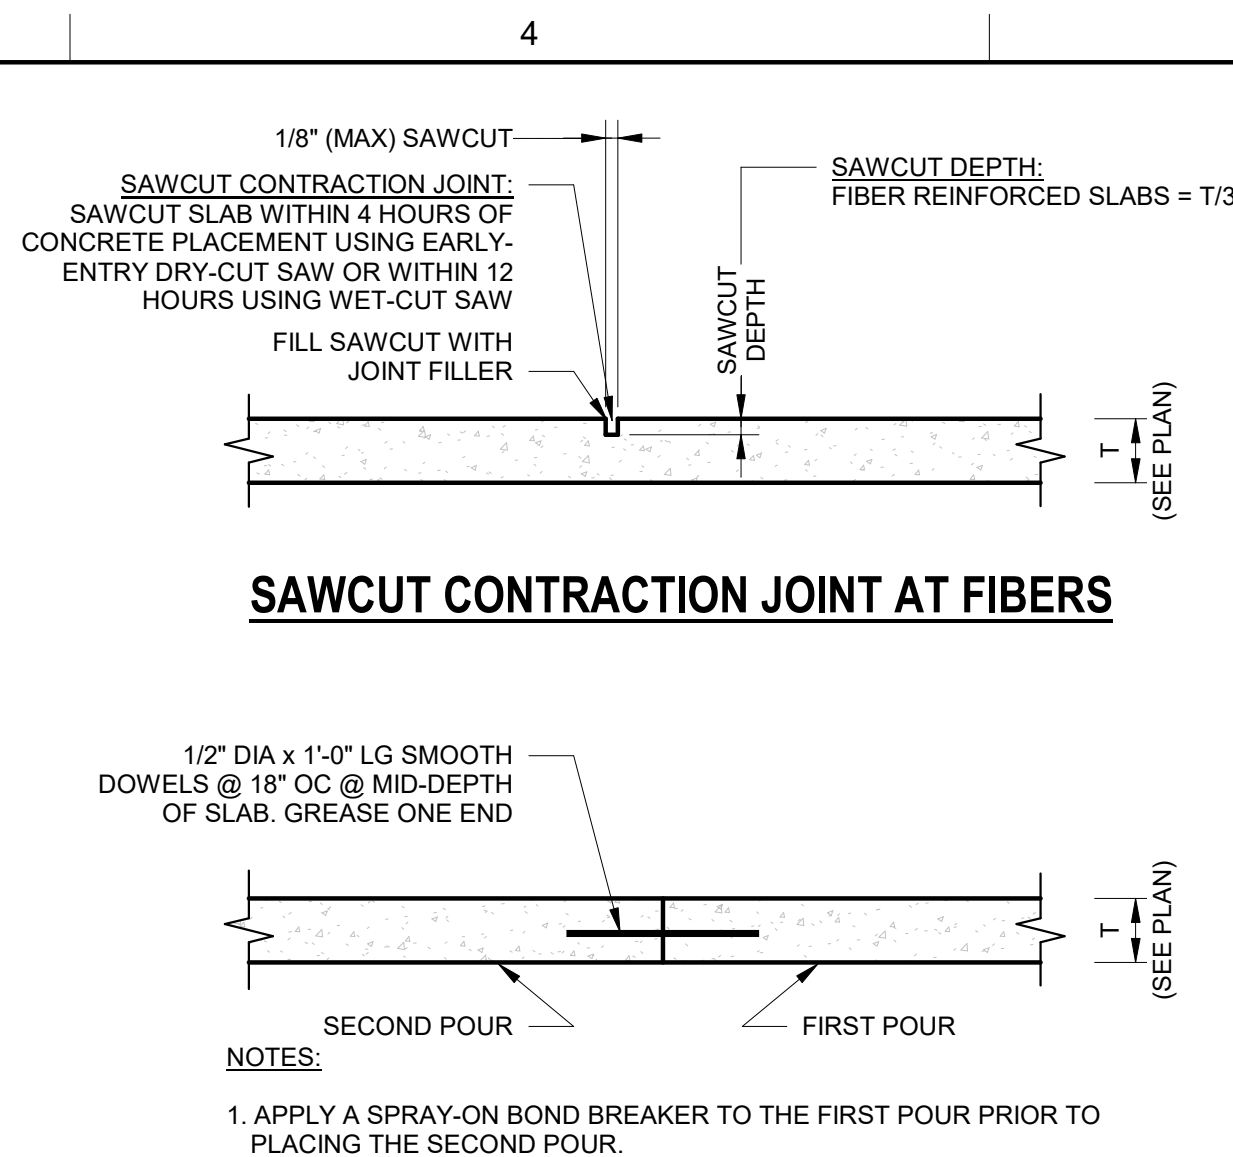


**CONSTRUCTION JOINT AT FIBERS
TYPICAL CONSTRUCTION/CONTRACTION JOINT
DETAILS - SECTION**

SCALE: 1" = 1'-0"

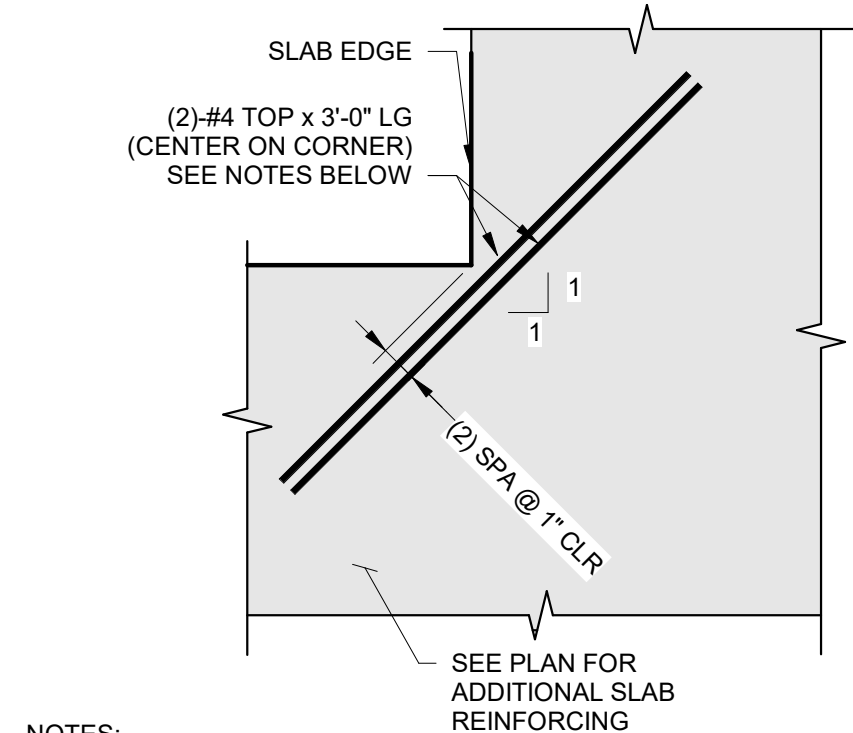


**TYPICAL DEAD END CONTROL JOINT
REINFORCING - PLAN**

SCALE: 1" = 1'-0"

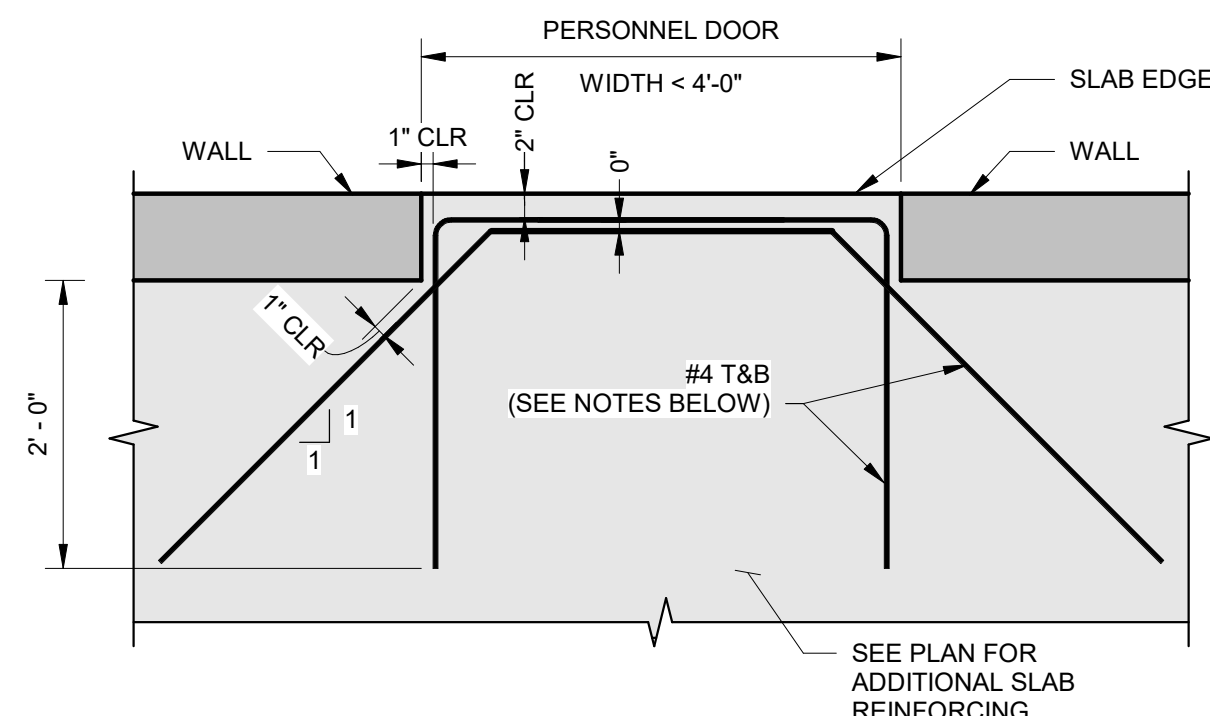


EXTERIOR EDGE

SCALE: 1" = 1'-0"

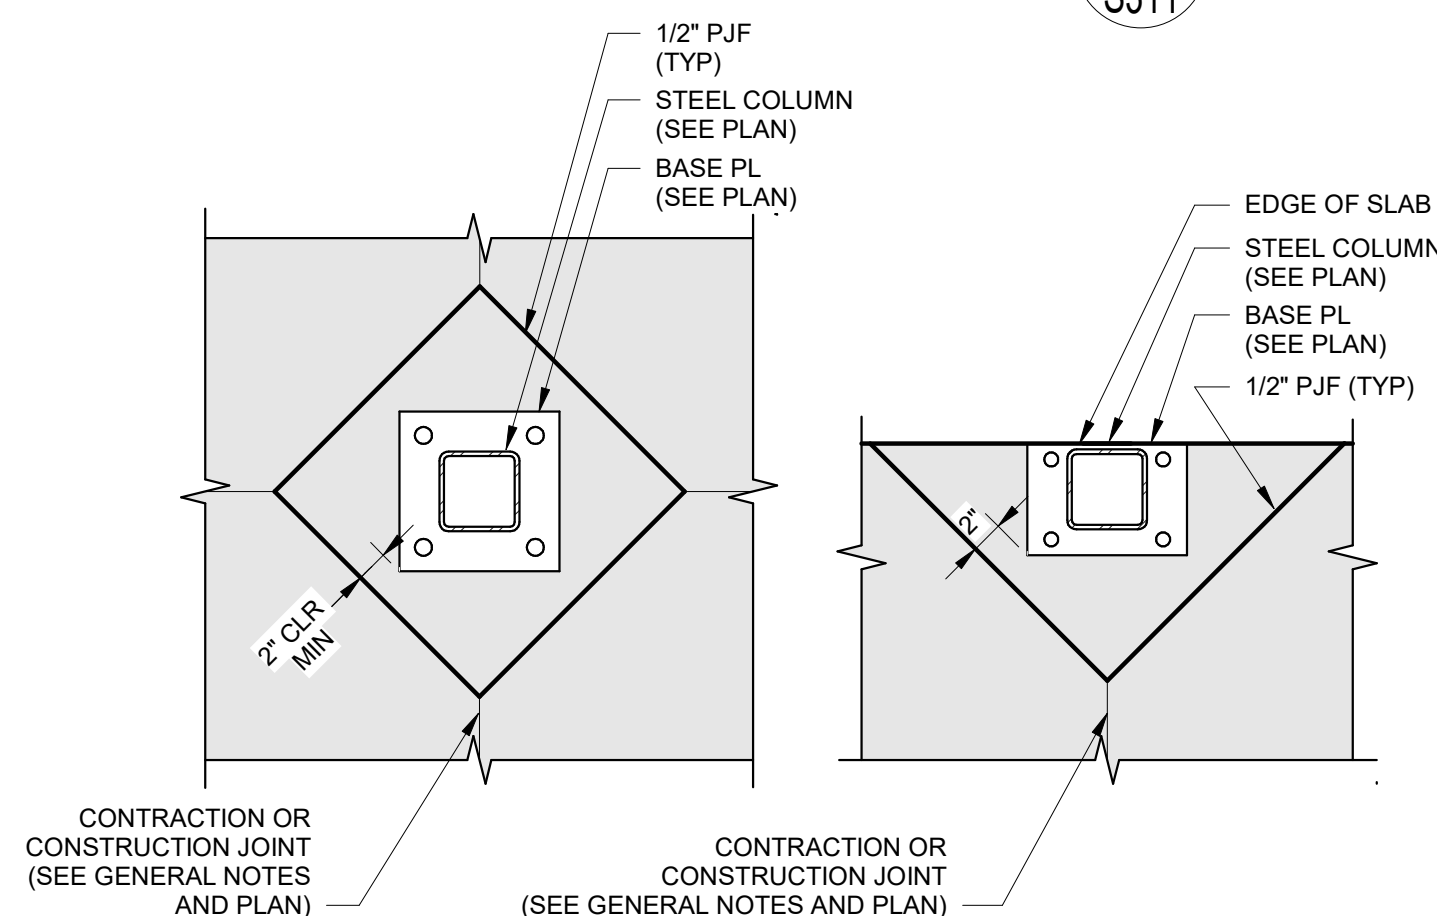

8

S311

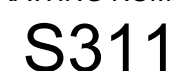

ADDRESS 1852 Century Place NE, Suite 201, Atlanta Georgia 30345
PHONE 770.457.5923 **WEB** www.pesengineers.com
PES PROJECT NUMBER: 0250683
PES GEORGIA LICENSE NUMBER: PEF000799
EXPIRATION DATE: 6/30/2028