



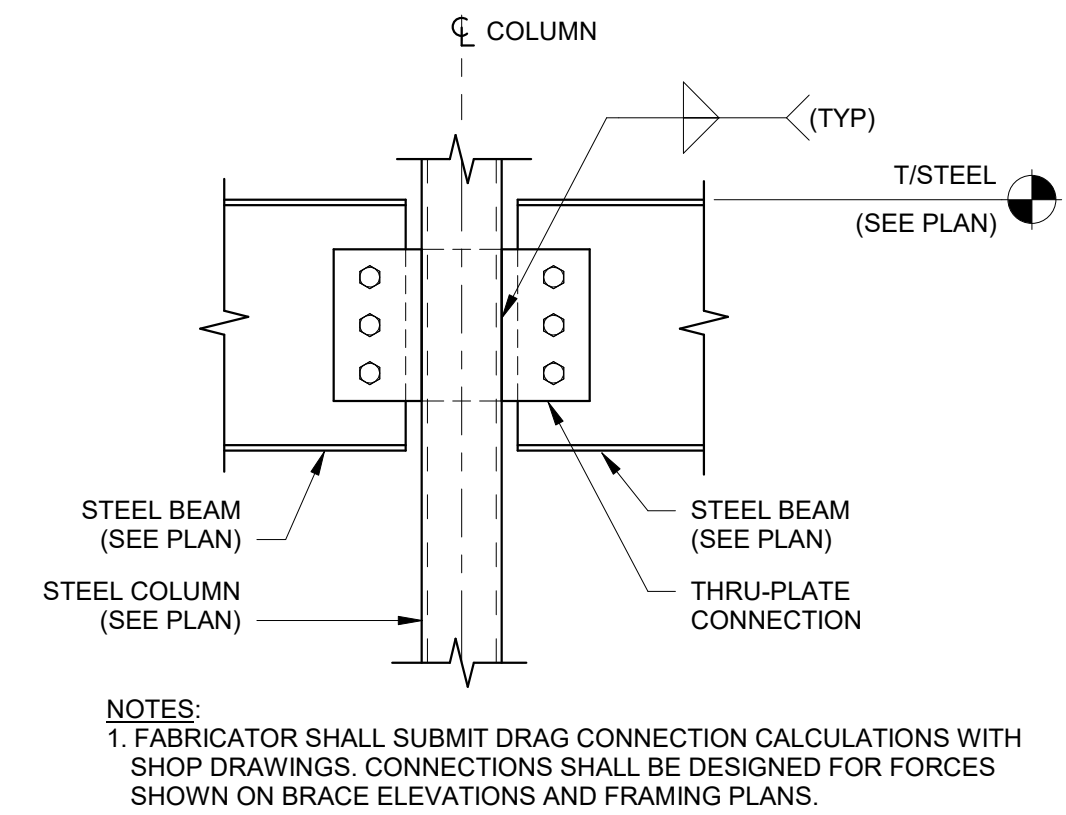

TYPICAL HSS BEAM TO HSS COLUMN CONNECTION - DETAIL

SCALE: 1" = 1'-0"

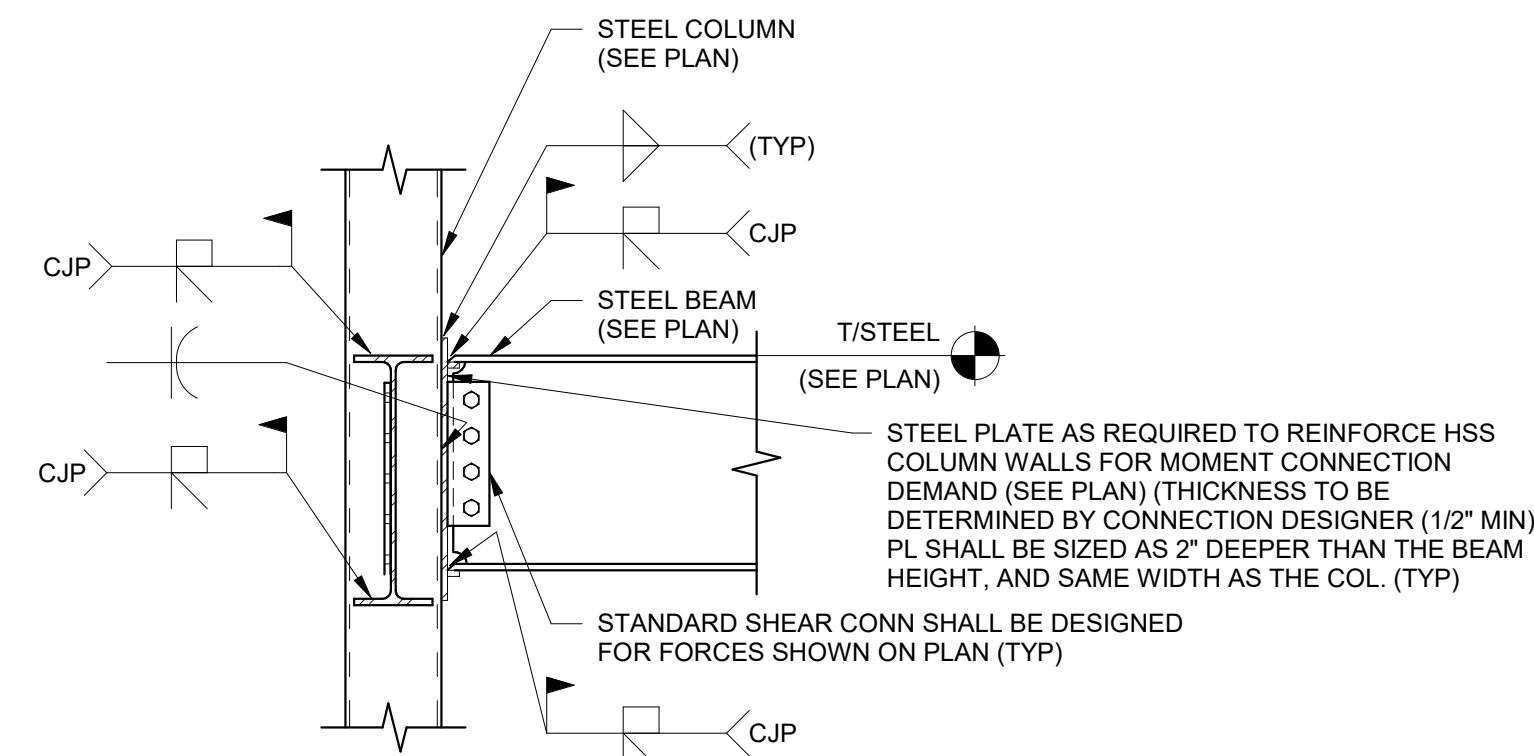

TYPICAL WIDE FLANGE BEAM TO HSS COLUMN MOMENT CONNECTIONS - SECTION

SCALE: 3/4" = 1'-0"

S501

ADDRESS 1852 Century Place NE, Suite 201, Atlanta Georgia 30345
PHONE 770.457.5923 **WEB** www.pesengineers.com
PES PROJECT NUMBER: 0250683
PES GEORGIA LICENSE NUMBER: PEF000799
EXPIRATION DATE: 6/30/2028