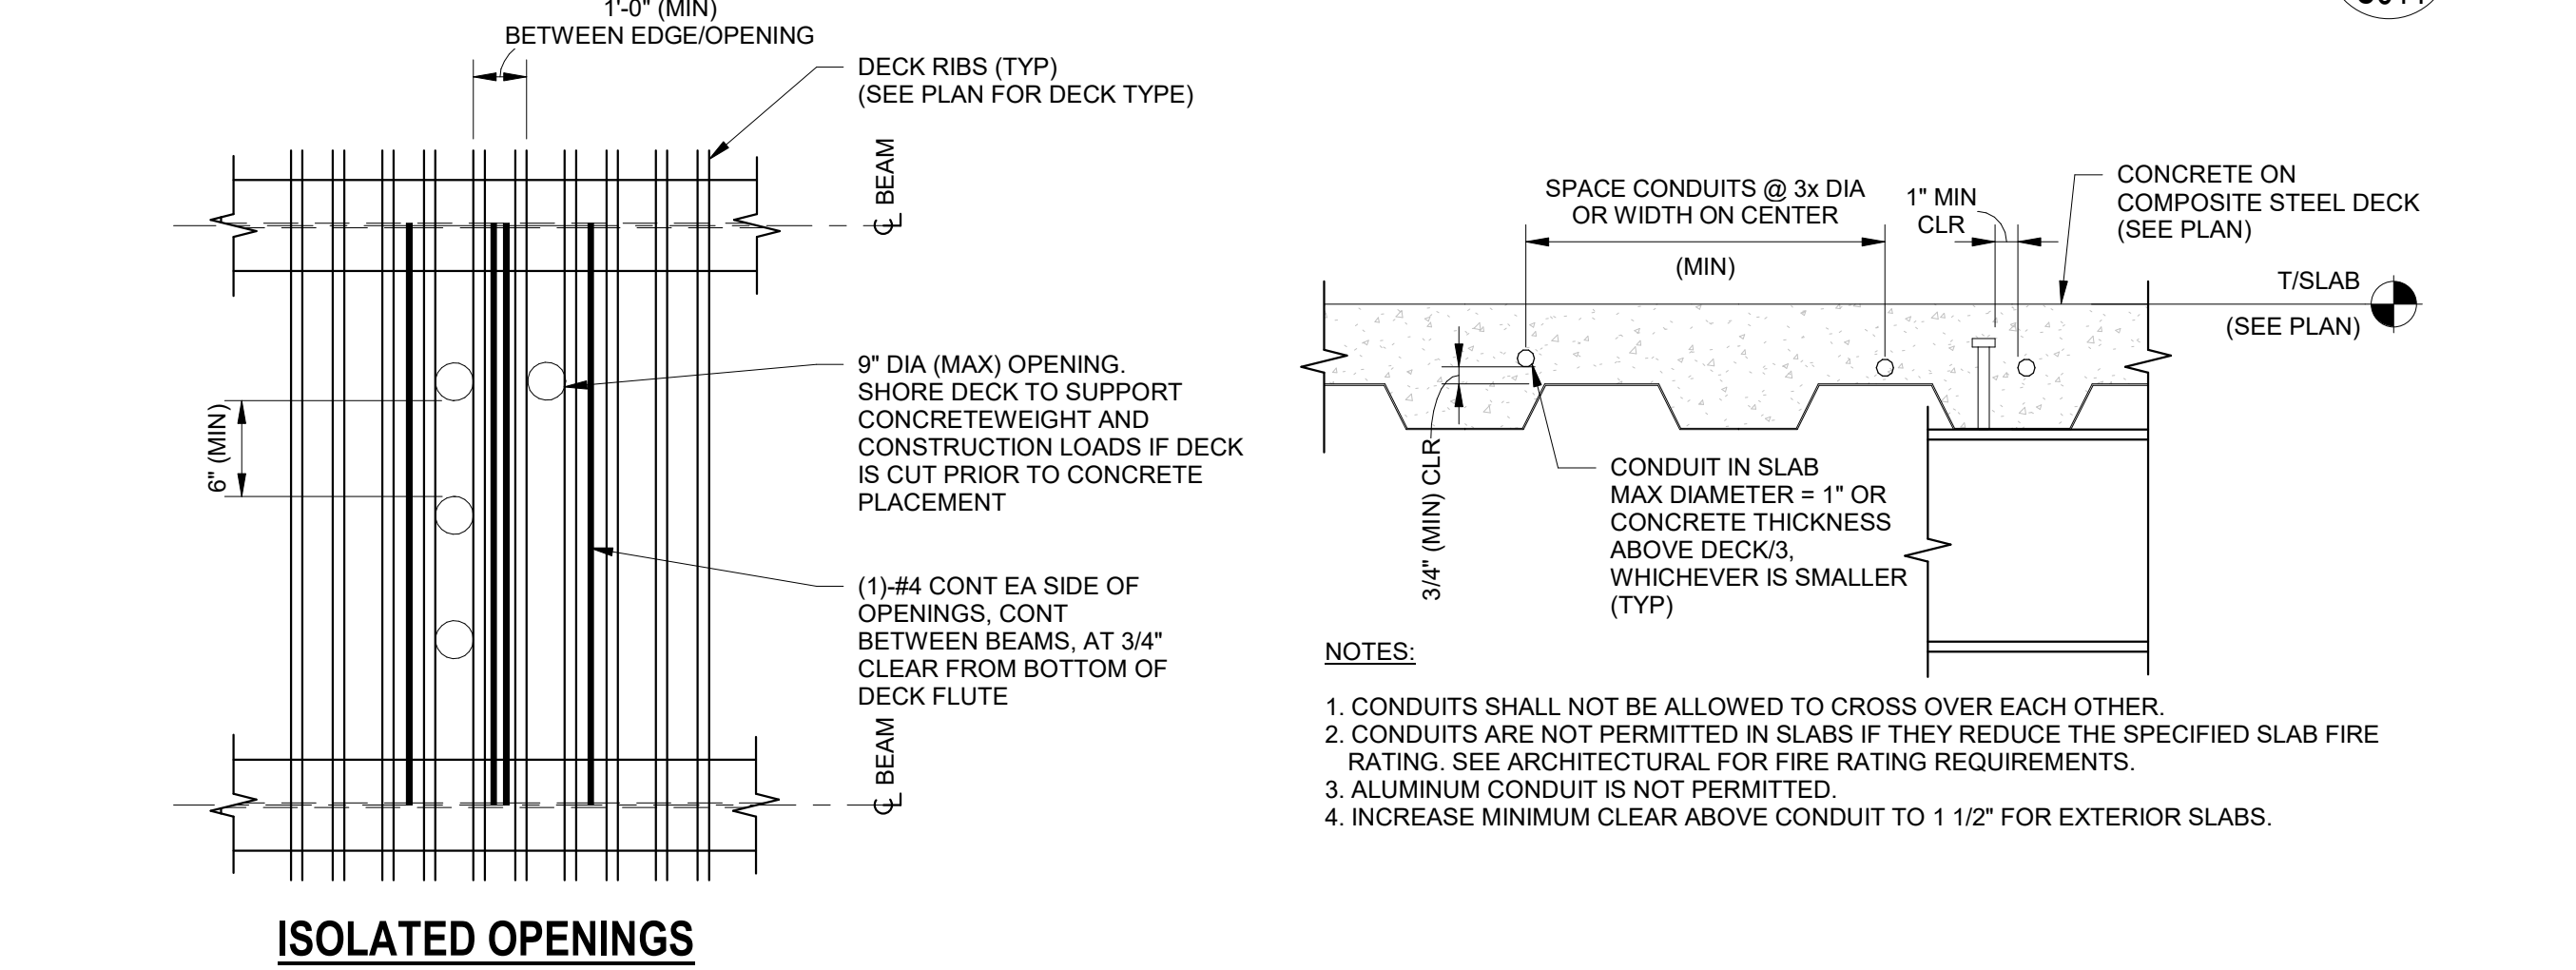
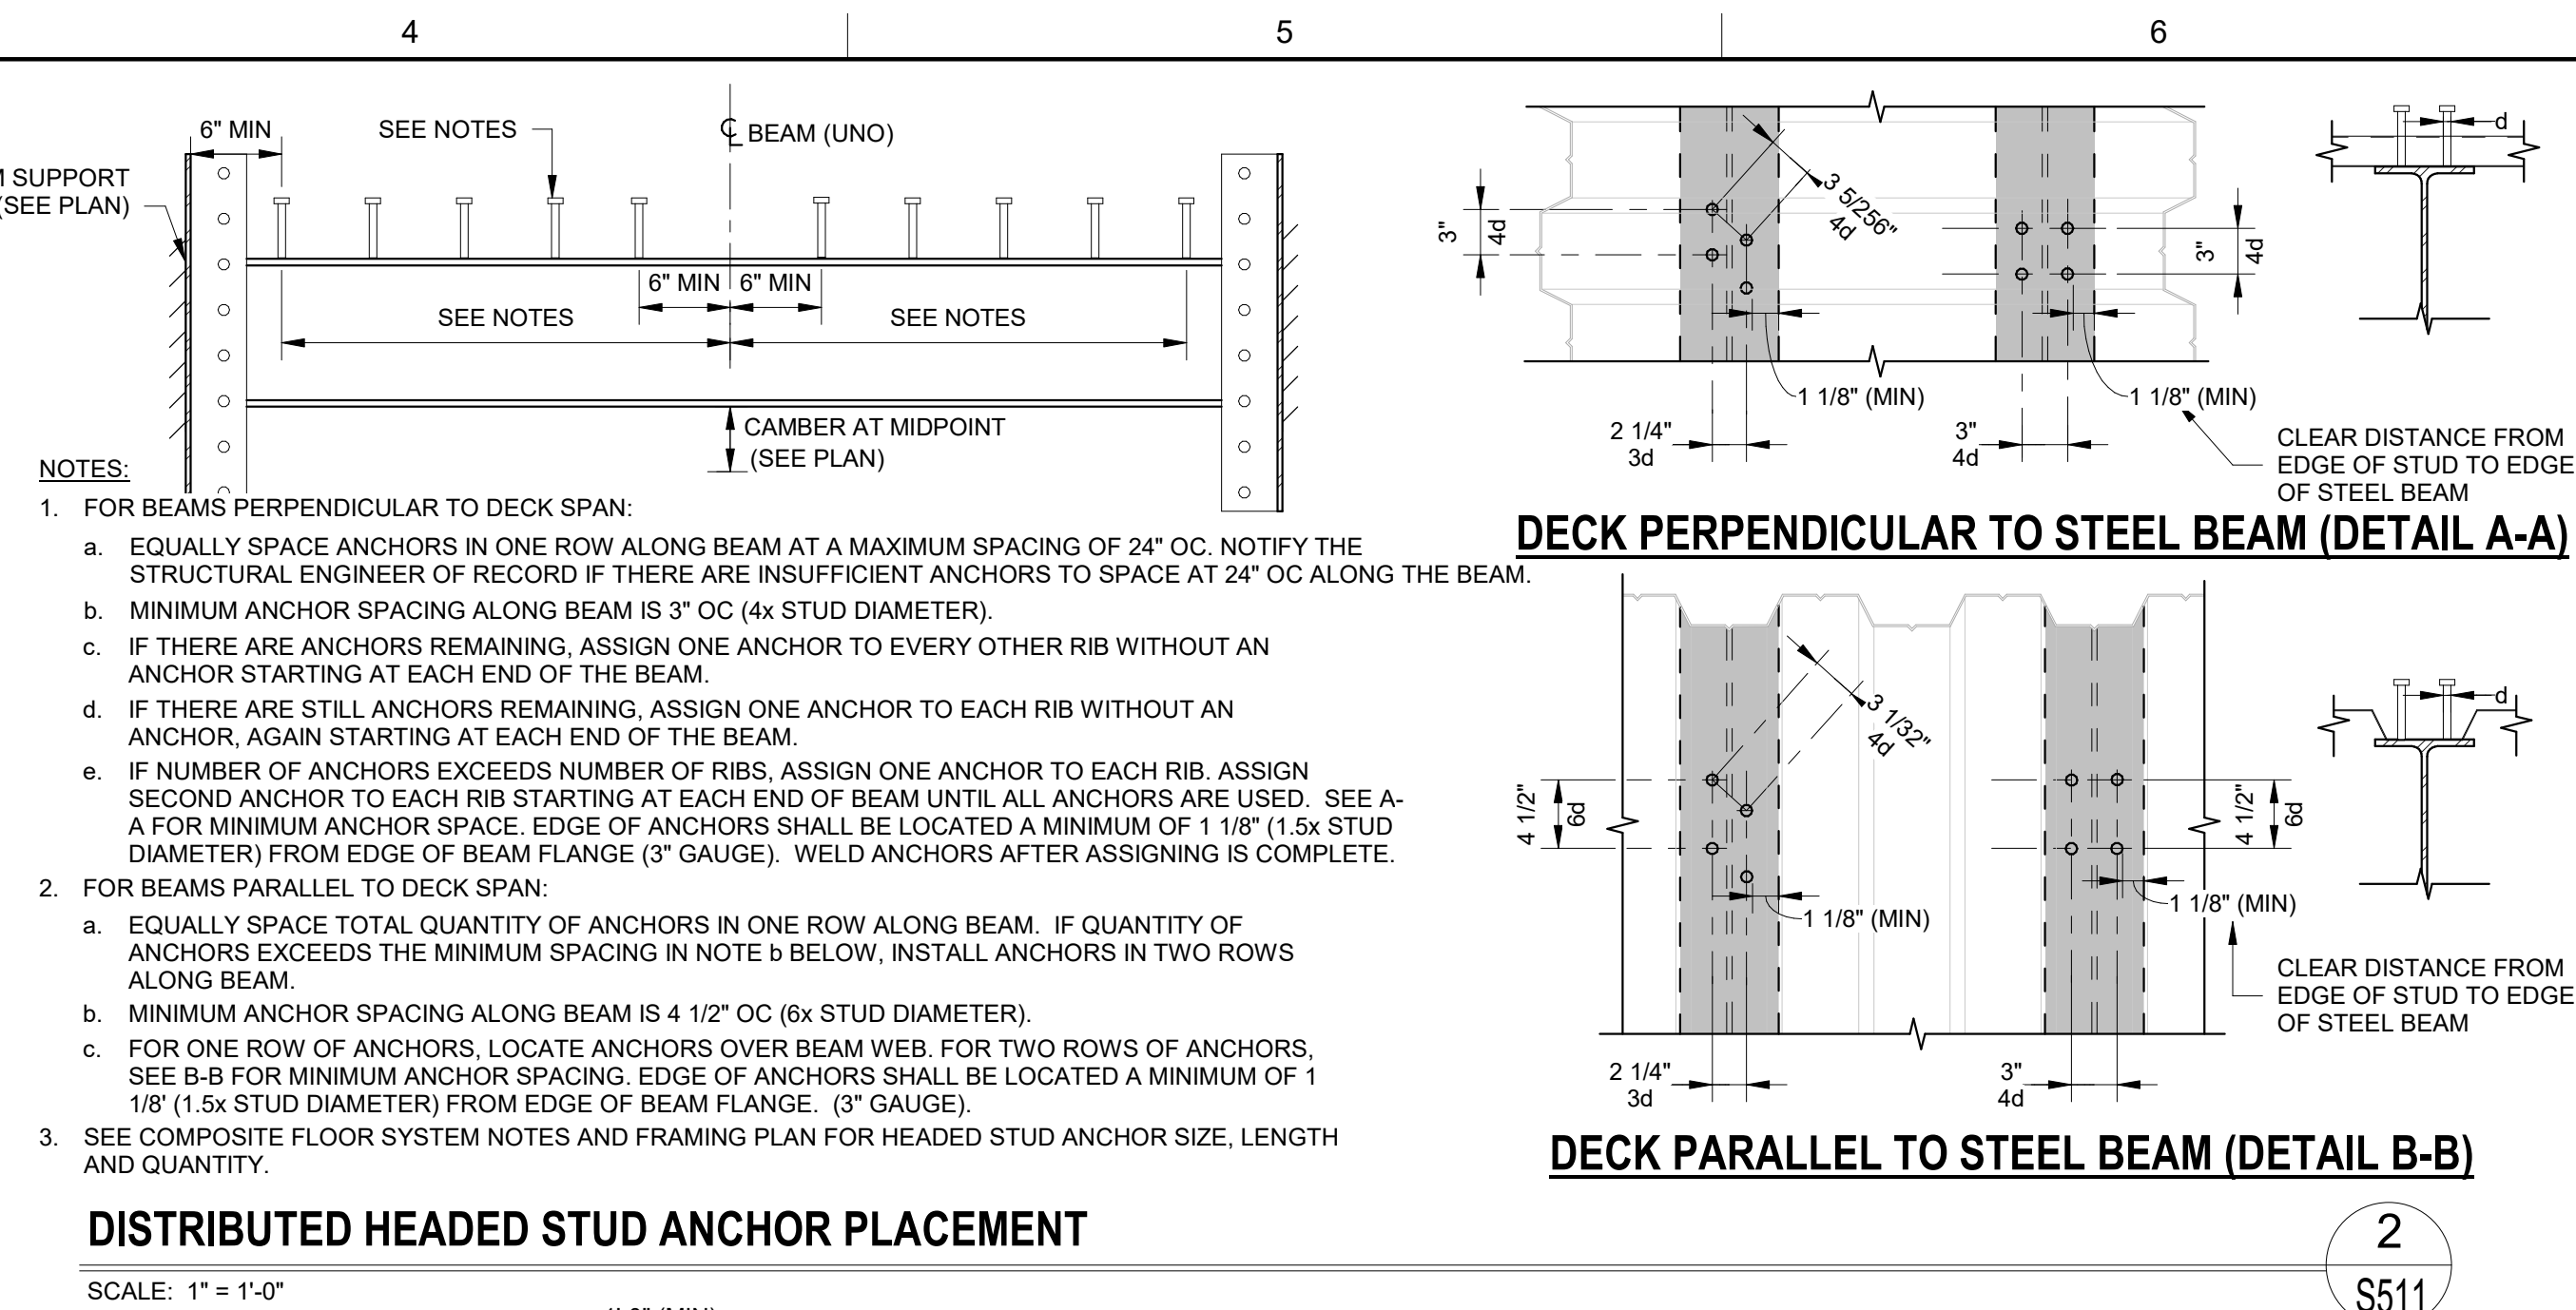


|   |          |             |
|---|----------|-------------|
| <div><p><b>Brown AND Caldwell</b></p><p>BROWN AND CALDWELL<br/>900 HAMMOND DRIVE, SUITE 500<br/>ATLANTA, GA 30328</p></div> |          |             |
| <div><p><b>wendel</b></p></div>                                                                                             |          |             |
| THIS DRAWING IS NOT VALID<br>FOR CONSTRUCTION<br>PURPOSES UNLESS IT BEARS<br>THE SEAL AND SIGNATURE OF<br>A DULY REGISTERED<br>PROFESSIONAL                                                                    |          |             |
| CONSTRUCTION<br>DOCUMENTS   |          |             |
| 07/01/2026   |          |             |
|   |          |             |
| NCWSA OFFICE<br>ADDITION   |          |             |
| REVISIONS   |          |             |
| REV   | DATE     | DESCRIPTION |
|   |          |             |
|   |          |             |
| LINE IS 2 INCHES<br>AT FULL SIZE   |          |             |
| DESIGNED:   | Designer |             |
| DRAWN:   | Author   |             |
| CHECKED:   | Checker  |             |
| CHECKED:   |          |             |
| APPROVED:   | Approver |             |
| FILENAME   |          |             |
| BC PROJECT NUMBER   |          |             |
| 616202   |          |             |
| CLIENT PROJECT NUMBER   |          |             |
| COMPOSITE STEEL<br>FRAMING DETAILS   |          |             |
| DRAWING NUMBER   |          |             |
| S511   |          |             |